

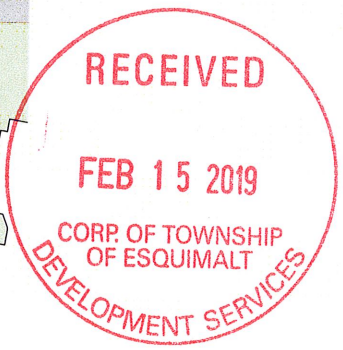


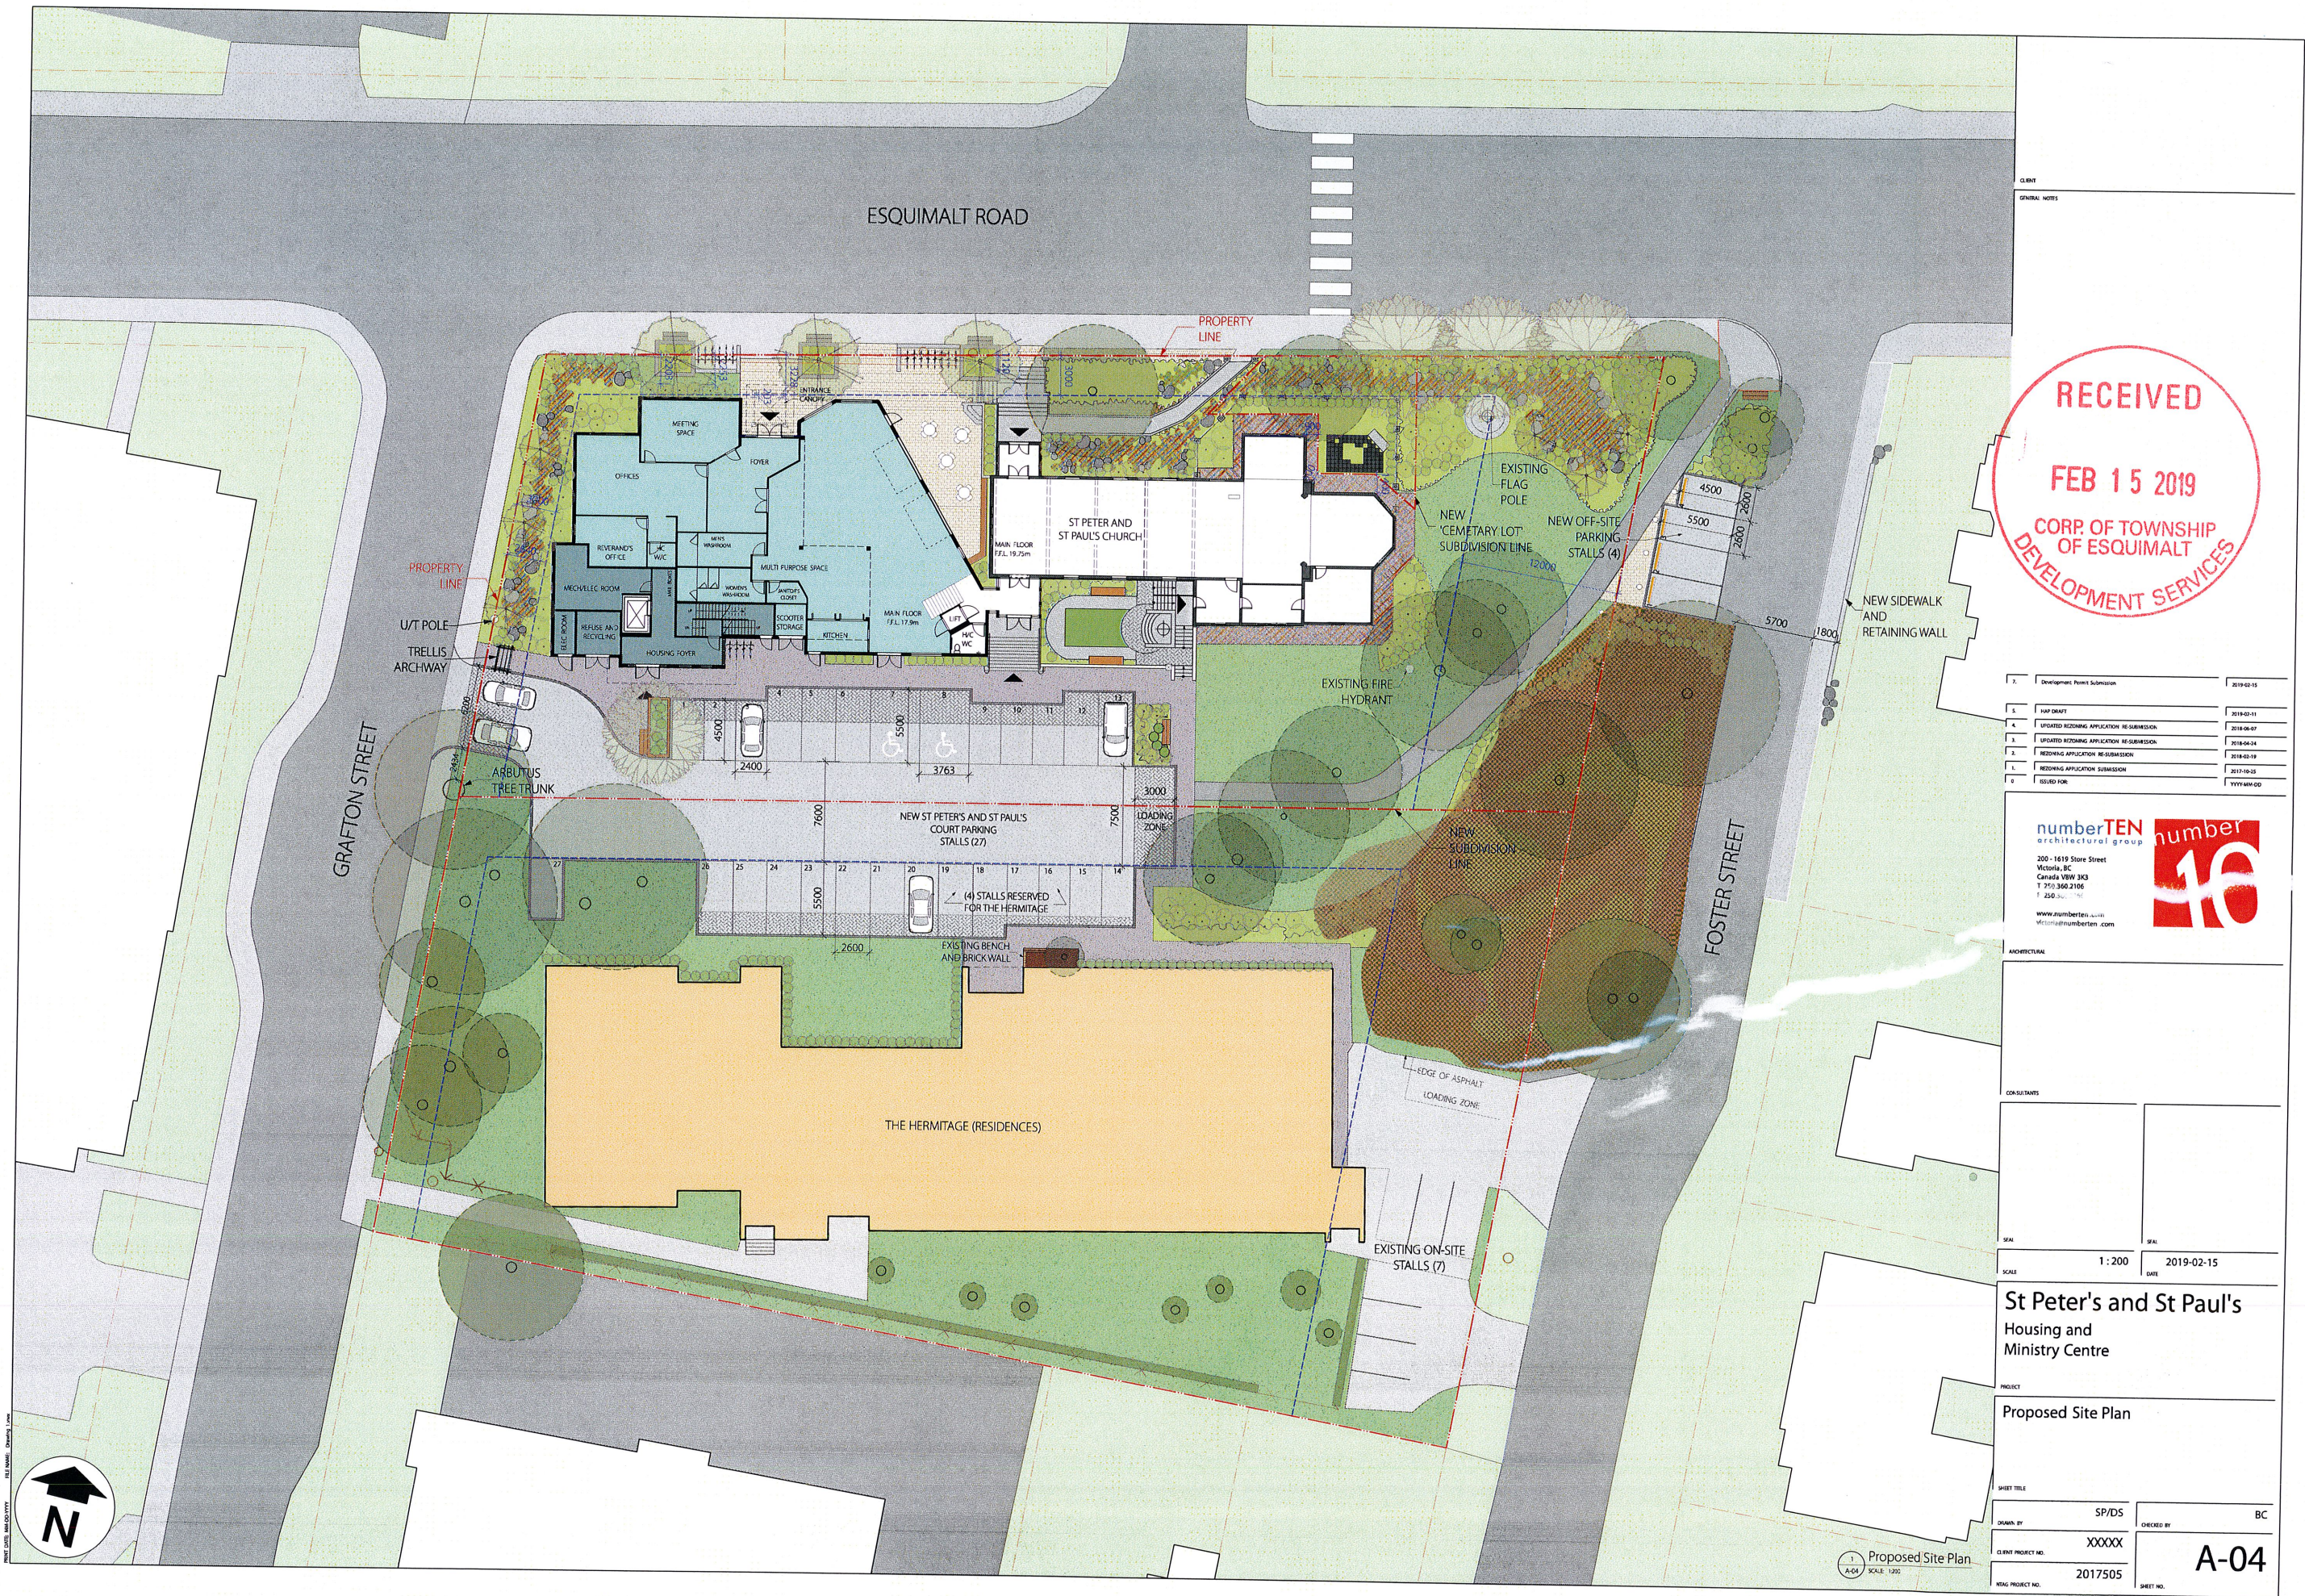


1.	Development Permit Submission	2019-02-15
2.	APP. DRAFT	2019-02-11
3.	UPDATED RECORDING APPLICATION RE-SUBMISSION	2018-06-07
4.	UPDATED RECORDING APPLICATION RE-SUBMISSION	2018-04-24
5.	RECORDING APPLICATION RE-SUBMISSION	2018-02-19
6.	RECORDING APPLICATION SUBMISSION	2017-10-25
7.	ISSUED FOR	YYYYMMDD

numberTEN architectural group
200 - 1619 Store Street
Victoria, BC
Canada V8W 3K3
T 250.360.2106
F 250.360.1700
www.numberTEN.com
info@numberTEN.com

CONSULTANTS	
SPIN	SPIN
SCALE	DATE
1:200	2019-02-15
St Peter's and St Paul's Housing and Ministry Centre	
PROJECT	
Proposed Site Plan	
SHEET TITLE	
SP/DS	BC
DRAWN BY	CHECKED BY
XXXXX	
CLIENT PROJECT NO.	
2017505	
NSAC PROJECT NO.	SHEET NO.
	A-04

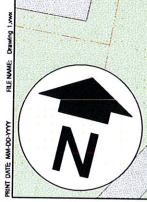

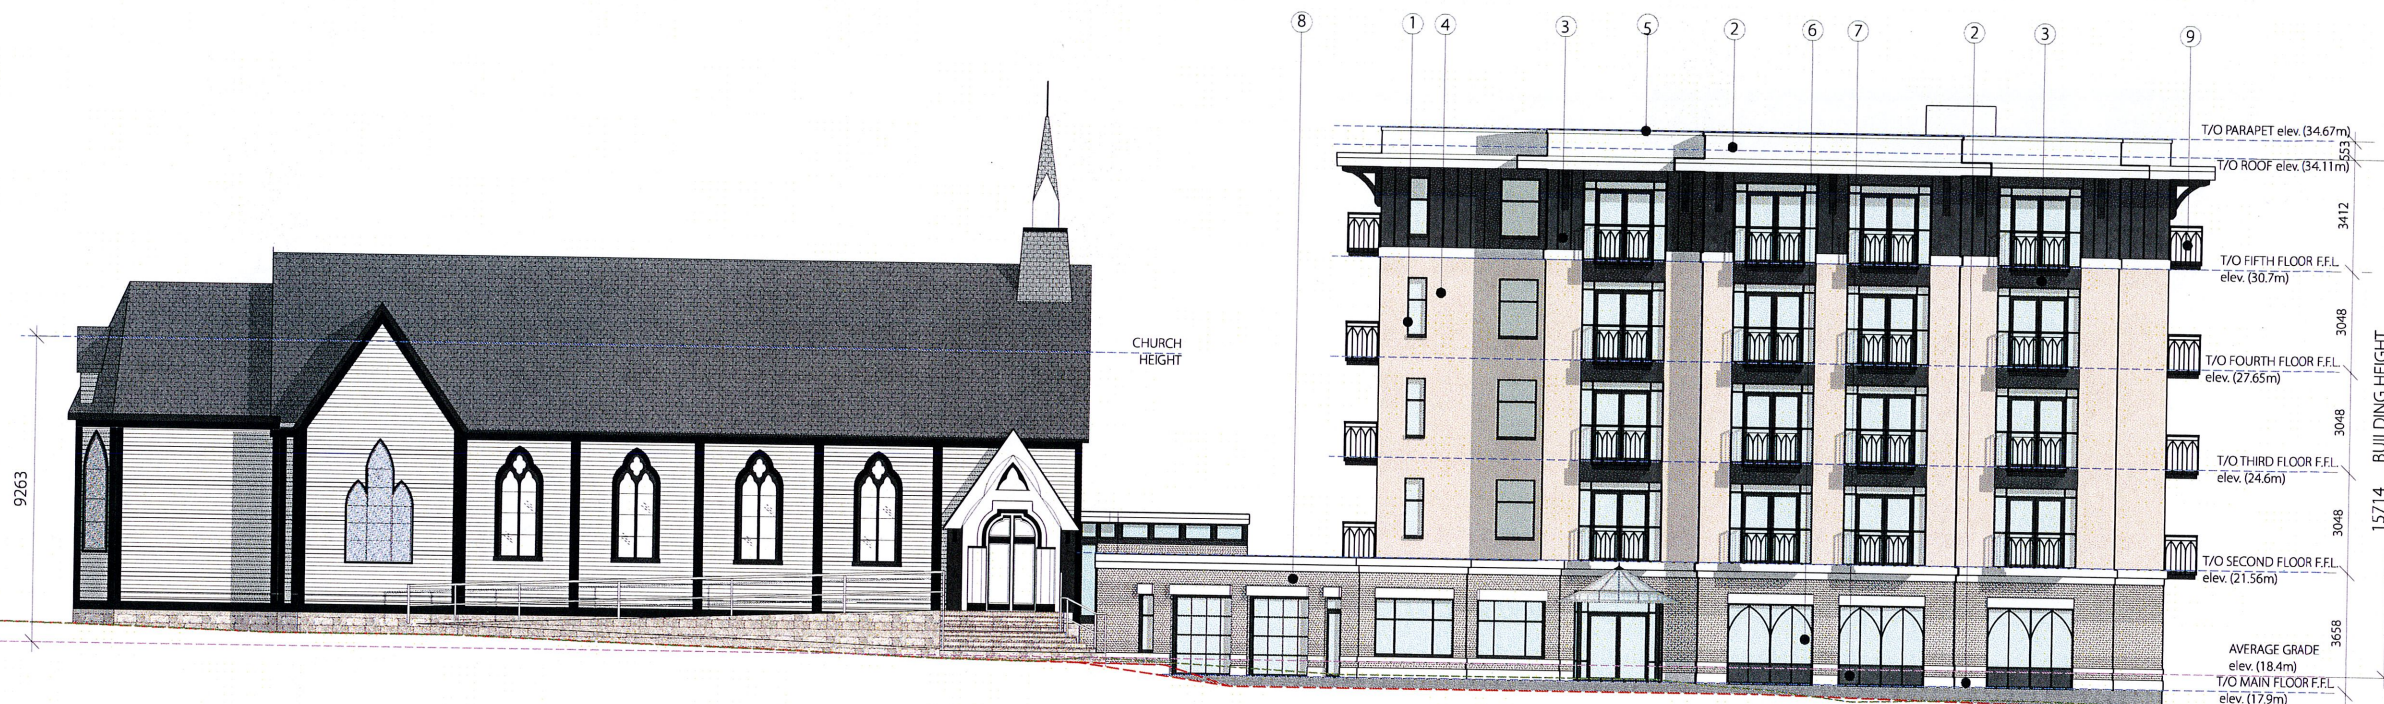

1 North Elevation
SCALE: 1:100



2 West Elevation
SCALE: 1:100

CLIENT	
GENERAL NOTES	
LEGEND:	
NATURAL (EXISTING) GRADE:	- - - - -
PROPOSED GRADE:	- - - - -
1	Window Frame - Benjamin Moore 'Black'
2	Stucco Trim - Benjamin Moore 'Decorator's White'
3	Stucco Siding - Benjamin Moore 'Day's End'
4	Stucco Siding - Benjamin Moore 'Dufferin Terrace'
5	Aluminium Trim - Benjamin Moore 'Decorator's White'
6	Clear Glass
7	Sprung Glass
8	Brick - Mutual Materials 'Limestone'
9	Railing - Benjamin Moore 'Black'
2.	Development Permit Submission
3.	HAP DRAFT
4.	UPDATED REZONING APPLICATION RE-SUBMISSION
5.	UPDATED REZONING APPLICATION RE-SUBMISSION
6.	REZONING APPLICATION RE-SUBMISSION
7.	REZONING APPLICATION SUBMISSION
8.	ISSUED FOR
2019-02-15	
2019-02-11	
2018-06-07	
2018-04-24	
2018-02-19	
2017-10-25	
YYYYMM-DD	

numberTEN architectural group

200 - 1619 Store Street
Victoria, BC
Canada V8W 3K3
T 250-360-2106
F 250-360-2166
www.numberTEN.com
victoria@numberTEN.com

number 10


ARCHITECTURAL

1	CONSULTANTS
2	DATE
3	SCALE
4	DATE
5	SCALE
6	DATE
7	SCALE
8	DATE
9	SCALE
10	DATE


St Peter's and St Paul's
Housing and
Ministry Centre

Proposed Elevations

SHEET TITLE	
DRAWN BY	SP/DS
CHECKED BY	XXXXX
CLIENT PROJECT NO.	2017505
WONG PROJECT NO.	
BC	
A-07	

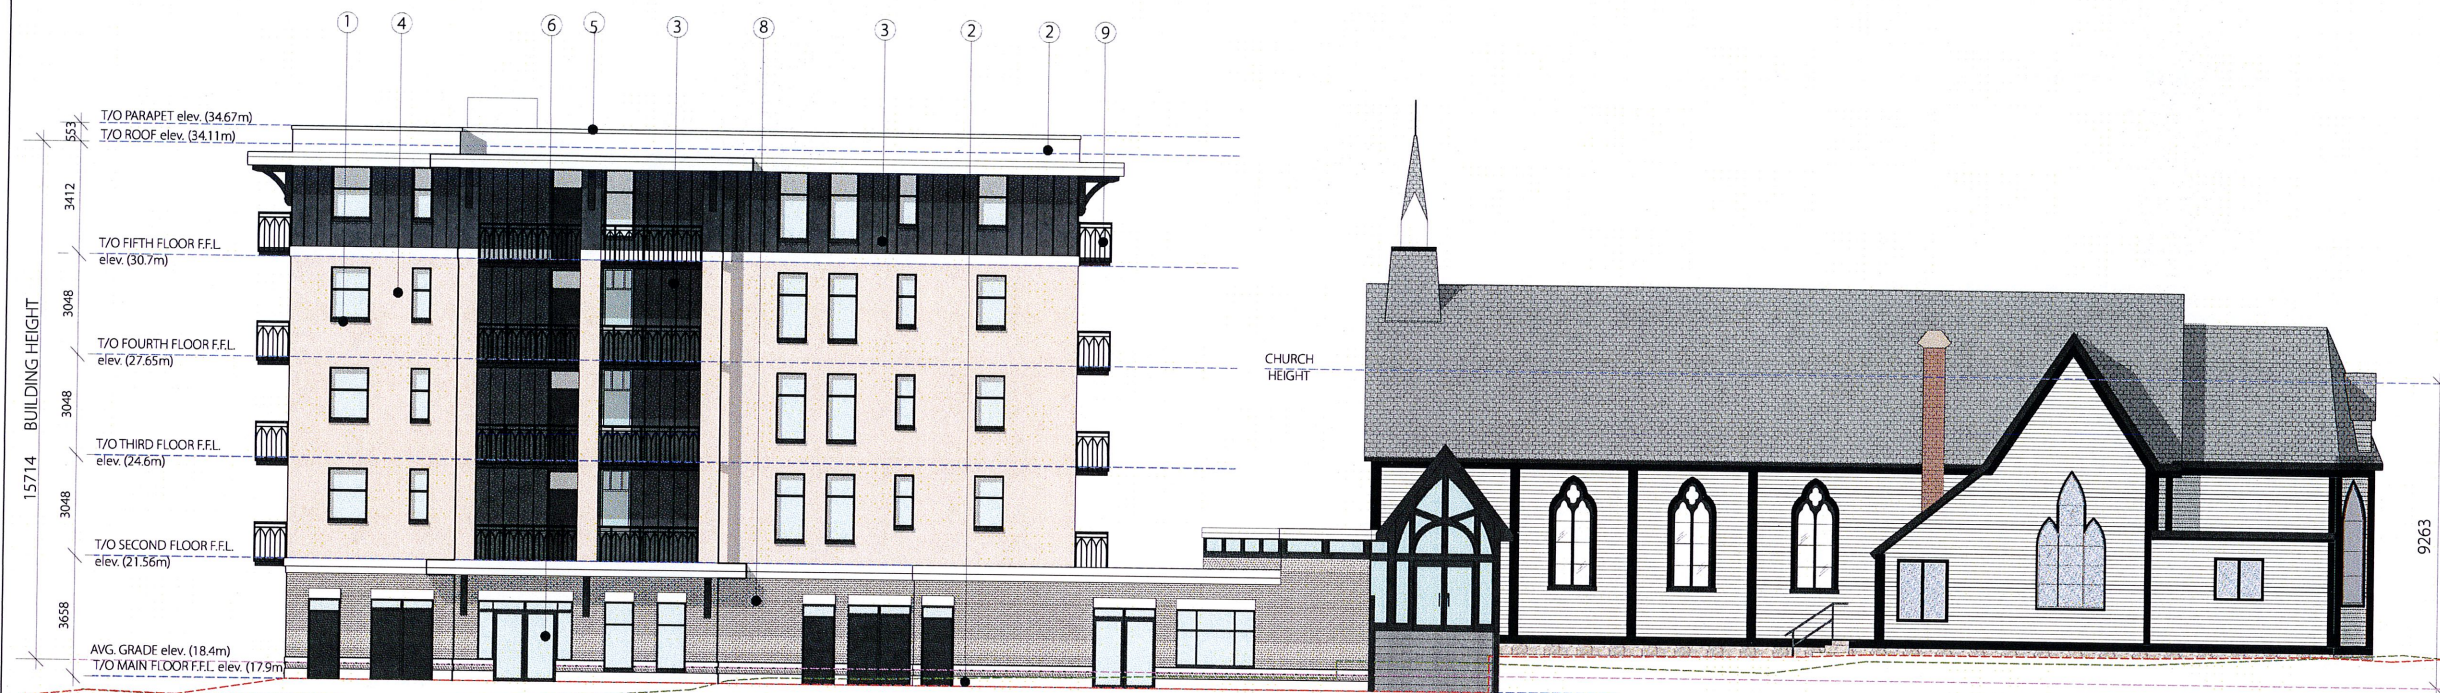

1 South Elevation
A-08 SCALE: 1:100

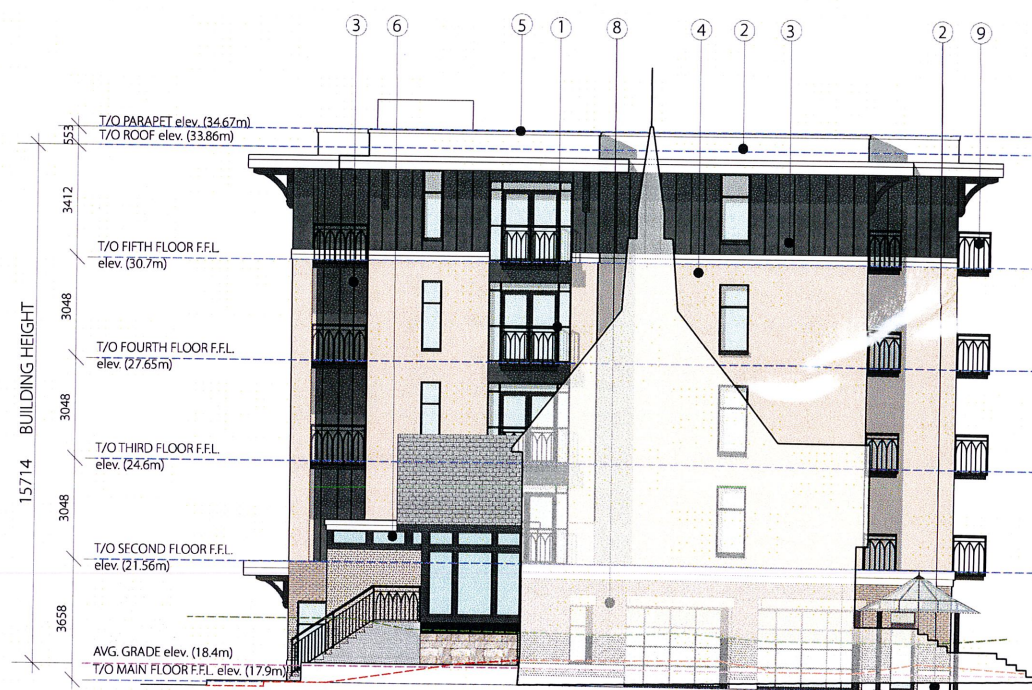

2 East Elevation
A-08 SCALE: 1:100

CLIENT

GENERAL NOTES

LEGEND:

NATURAL (EXISTING) GRADE: ---

PROPOSED GRADE: ---

1 Window Frame - Benjamin Moore 'Black'

2 Stucco Trim - Benjamin Moore 'Decorator's White'

3 Stucco Siding - Benjamin Moore 'Day's End'

4 Stucco Siding - Benjamin Moore 'Dufferin Terrace'

5 Aluminium Trim - Benjamin Moore 'Decorator's White'

6 Clear Glass

7 Sprandrel Glass

8 Brick - Mutual Materials 'Limestone'

9 Railing - Benjamin Moore 'Black'

RECEIVED

FEB 15 2019

CORP OF TOWNSHIP OF ESQUIMALT

DEVELOPMENT SERVICES

1	Development Application	2019-02-15
2	MAP DRAFT	2019-02-11
3	UPDATED REZONING APPLICATION RE-SUBMISSION	2018-06-07
4	UPDATED REZONING APPLICATION RE-SUBMISSION	2018-06-24
5	REZONING APPLICATION RE-SUBMISSION	2018-02-19
6	REZONING APPLICATION SUBMISSION	2017-10-25
7	ISSUED FOR	YYYYMMDD

numberTEN architectural group

200 - 1619 Store Street
Victoria, BC
Canada V8W 3K3
T 250
www.number10.com
victoria@number10.com

ARCHITECTURAL

CONSULTANT

SCALE: 1:100

DATE: 2019-02-15

**St Peter's and St Paul's
Housing and
Ministry Centre**

PROJECT

Proposed Elevations

SHEET TITLE

DRAWN BY: SP/DS

CHECKED BY: BC

CLIENT PROJECT NO: XXXXX

DATE: 2017505

SHEET NO: A-08



1 North Elevation
A-10 SCALE



2 View of Esquimalt Road Patio
A-10 SCALE



3 View Looking East On Esquimalt Road
A-10 SCALE

CLIENT
GENERAL NOTES



7.	Development Permit Submission	2019-02-15
1.	HAP DRAFT	2019-02-11
4.	UPDATED RECORDING APPLICATION RE-SUBMISSION	2019-06-07
3.	UPDATED RECORDING APPLICATION RE-SUBMISSION	2019-06-24
2.	RECORDING APPLICATION RE-SUBMISSION	2019-03-19
1.	RECORDING APPLICATION SUBMISSION	2017-10-25
6.	ISSUED FOR	YYYY-MM-DD

numberTEN
architectural group

200 - 1619 Store Street
Victoria, BC
Canada V8W 3K3
T 250.360.2106
F 250.360.2166

www.numberTEN.com
victoria@numberTEN.com



ARCHITECTURAL

CONSULTANTS

SEAL

SCALE

PROJECT

SHEET TITLE

DOWN BY

CLIENT PROJECT NO.

NSIC PROJECT NO.

DATE

CHECKED BY

BC

SP/DS

XXXXX

2017505

SHEET NO.

A-10

2019-02-15

2019-02-15

2019-02-15

2019-02-15