




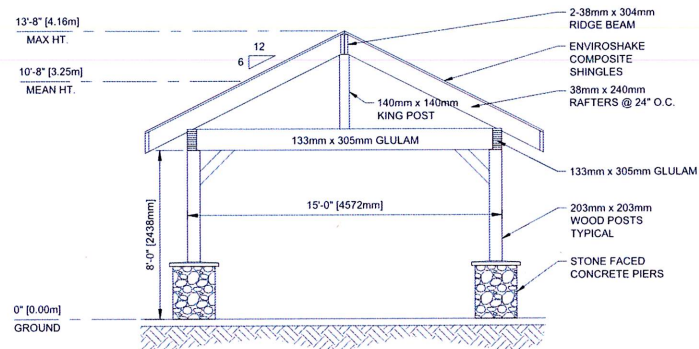


1
01 FRONT ELEVATION
SCALE: 1:50

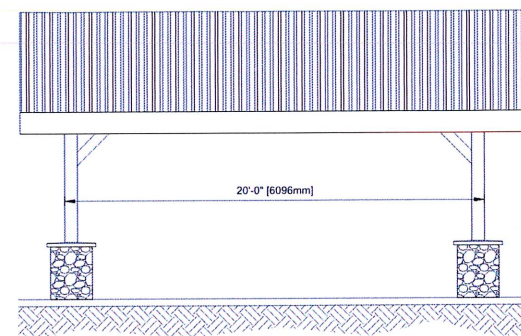


2
01 SIDE ELEVATION
SCALE: 1:50

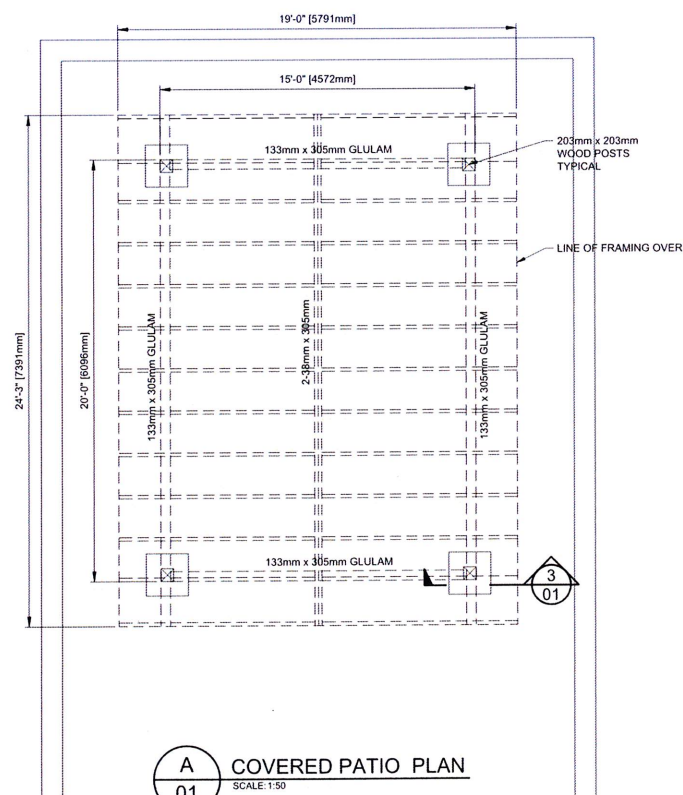

A
01 COVERED PATIO PLAN
SCALE: 1:50

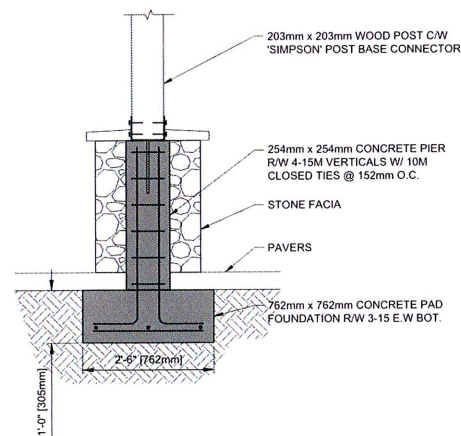


3
01 TYPICAL PIER SECTION
SCALE: 1:20

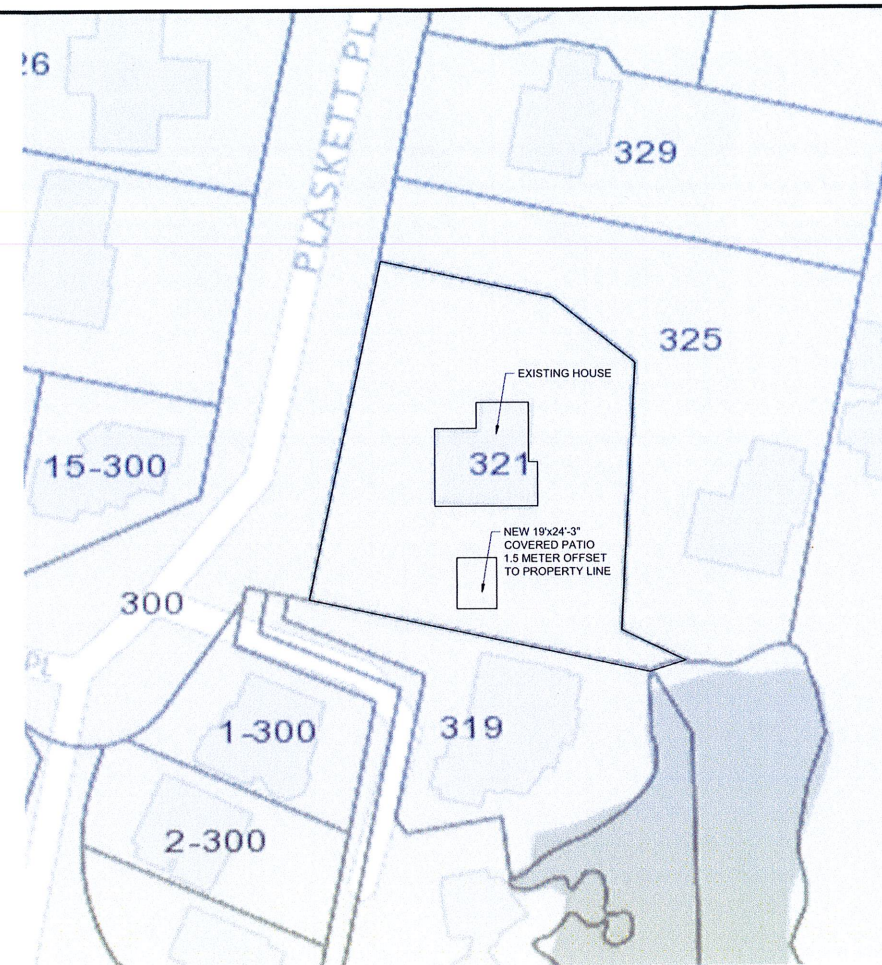

B
01 SITE PLAN
SCALE: 1:500

CIVIC ADDRESS: 321 PLASKETT PLACE
POSTAL CODE: V9A 6G3
PROPERTY ID: 003944964
LOT: 1
PLAN: VIP17537
FOLIO: 307.3158.000

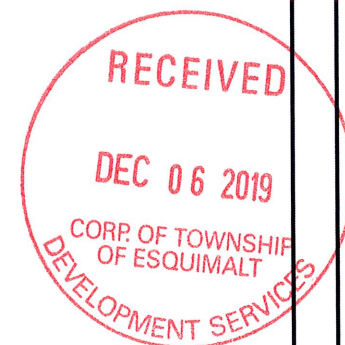

1	ISSUED FOR DEVELOPMENT PERMIT	TDK	2019-11-27
rev	description	by	date
Project			
Covered Patio 321 Plaskett Place Esquimalt, BC			
Drawing			
Patio Plan, Elevations and Site Plan			
Drawn		Date	
TDK		2019-07-19	
Reference Number		AS SHOWN	
DRAWING NO		SHEET	
01		01/01	
		REV	
		1	