



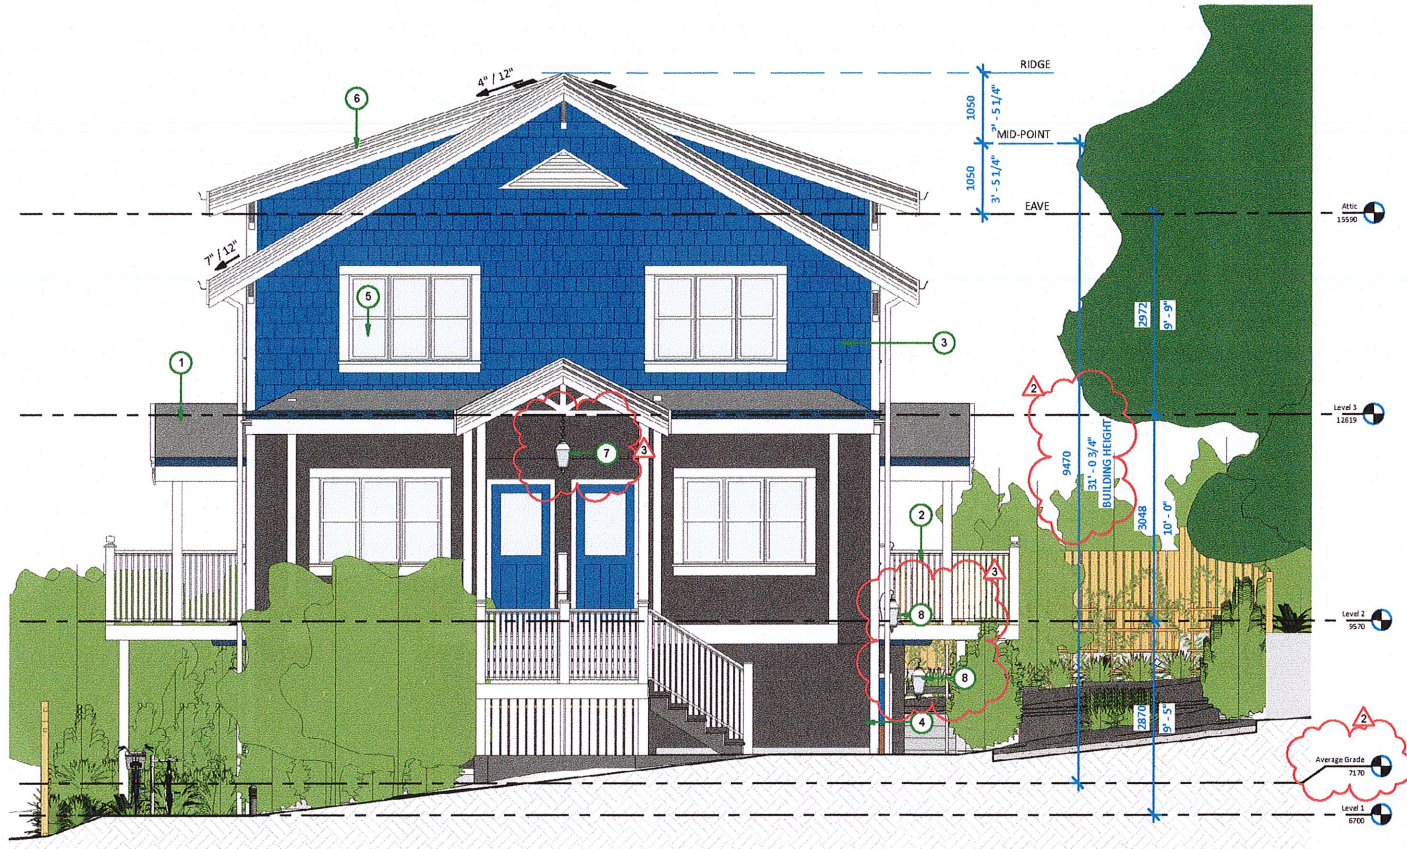

Material Legend	
Key Value	Keynote Text
1	Asphalt Shingle Roof
2	Wood Railing, Painted
3	Fibre Cement Shingles
4	Fibre Cement Panel, 6" reveal
5	Vinyl Windows
6	Decorative Wood Fascia
7	Hanging Light
8	Wall Mount Light

1 North
1: 50

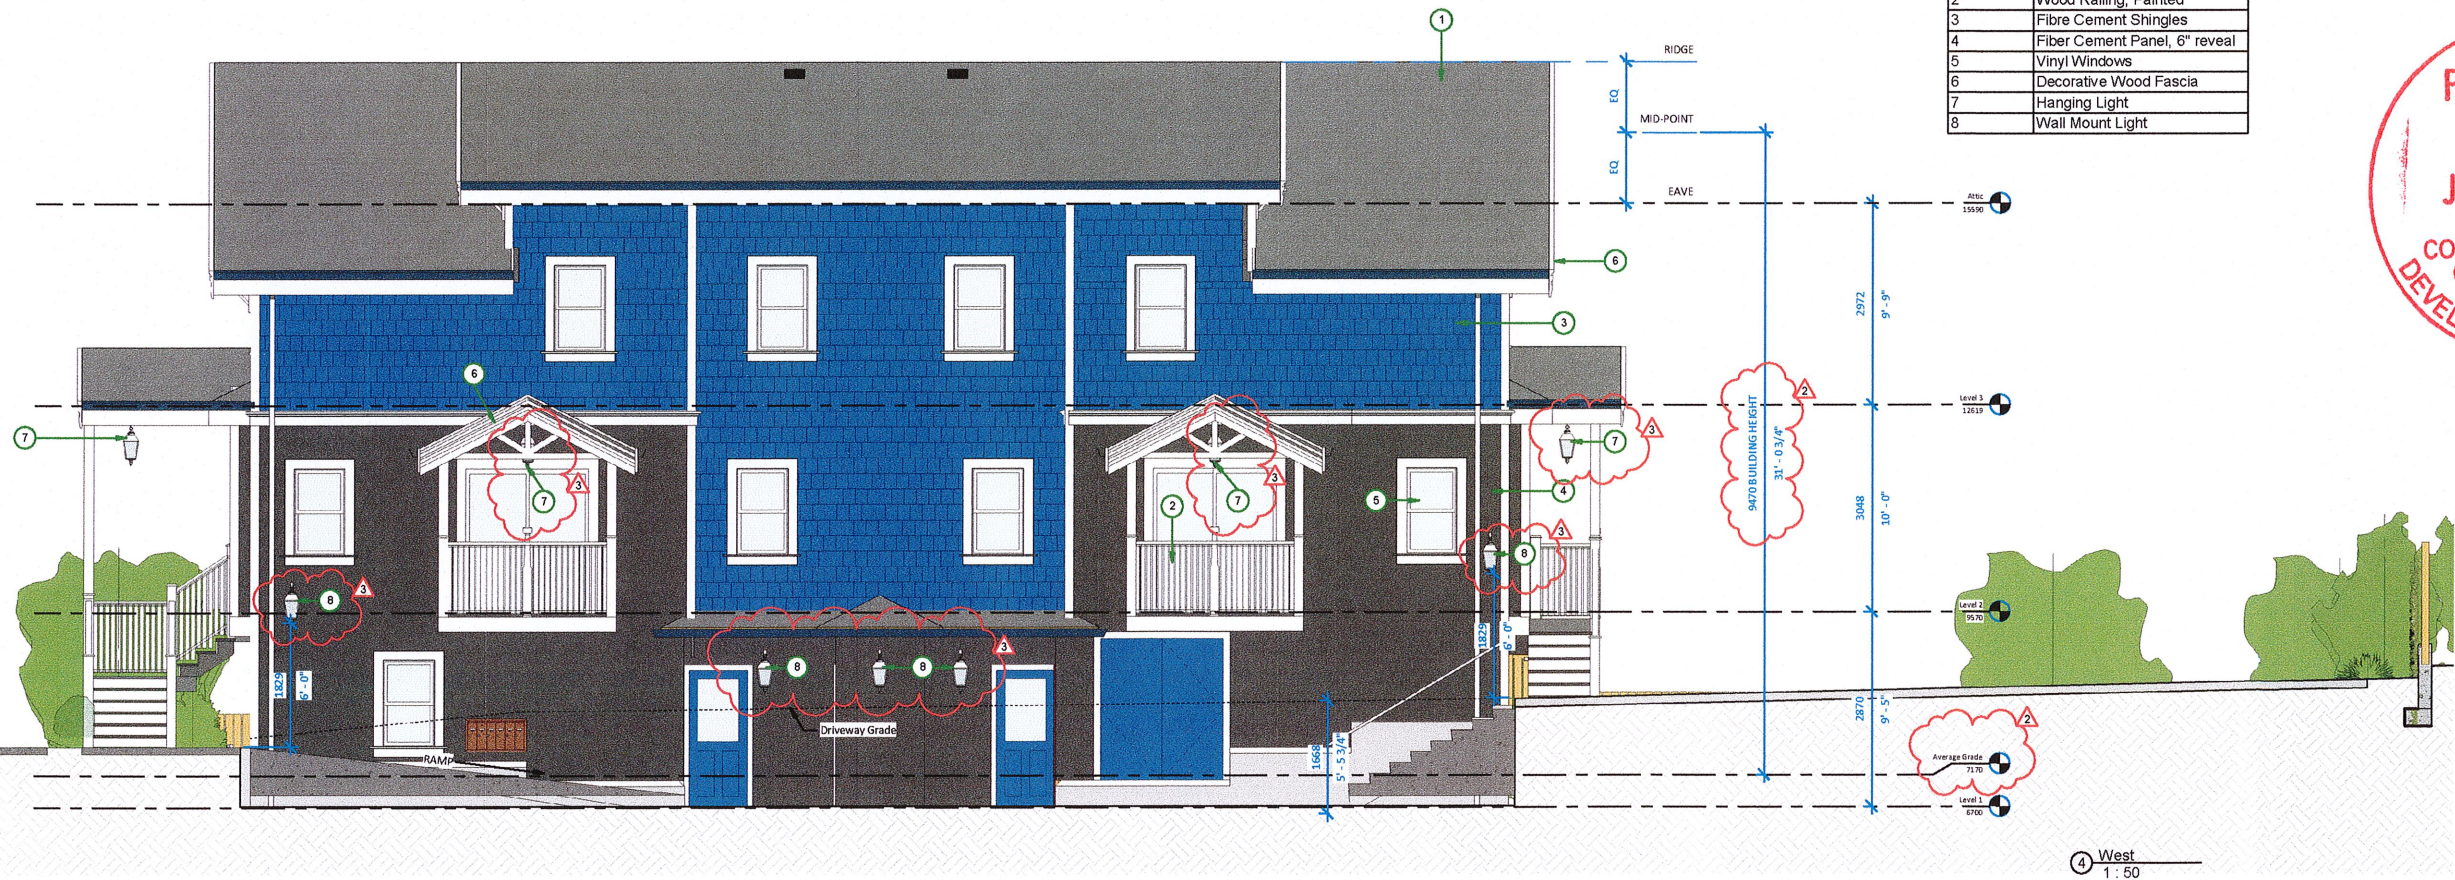

4 West
1: 50

Christine Lintott
Architects

Suite 1 - 864 Queens Avenue, Victoria, BC V8T 1M5
Telephone: 250.384.1969
www.lintottarchitect.ca

Issue Date

Rezoning & DP Oct. 15-19
Rezoning & DP 2 July 26-19
Rezoning & DP 3 Jan 27-2020

Revision

No.	Description	Date
2	Average Grade & Building Height	2020-01-22
3	Proposed Lighting	2020-01-22

RECEIVED

Consultant

JAN 27 2020

CORP OF TOWNSHIP
OF ESQUIMALT
DEVELOPMENT SERVICES

Colville Road
Project

937 Colville Road
Victoria, BC V9A 4P4

North & West Elevation

Date 2020-01-24 3:17:37 PM

Drawn by JJ/LA


Checked by CL

A301

Scale 1: 50



Material Legend	
Key Value	Keynote Text
1	Asphalt Shingle Roof
2	Wood Railing, Painted
3	Fibre Cement Shingles
4	Fiber Cement Panel, 6" reveal
5	Vinyl Windows
6	Decorative Wood Fascia
7	Hanging Light
8	Wall Mount Light

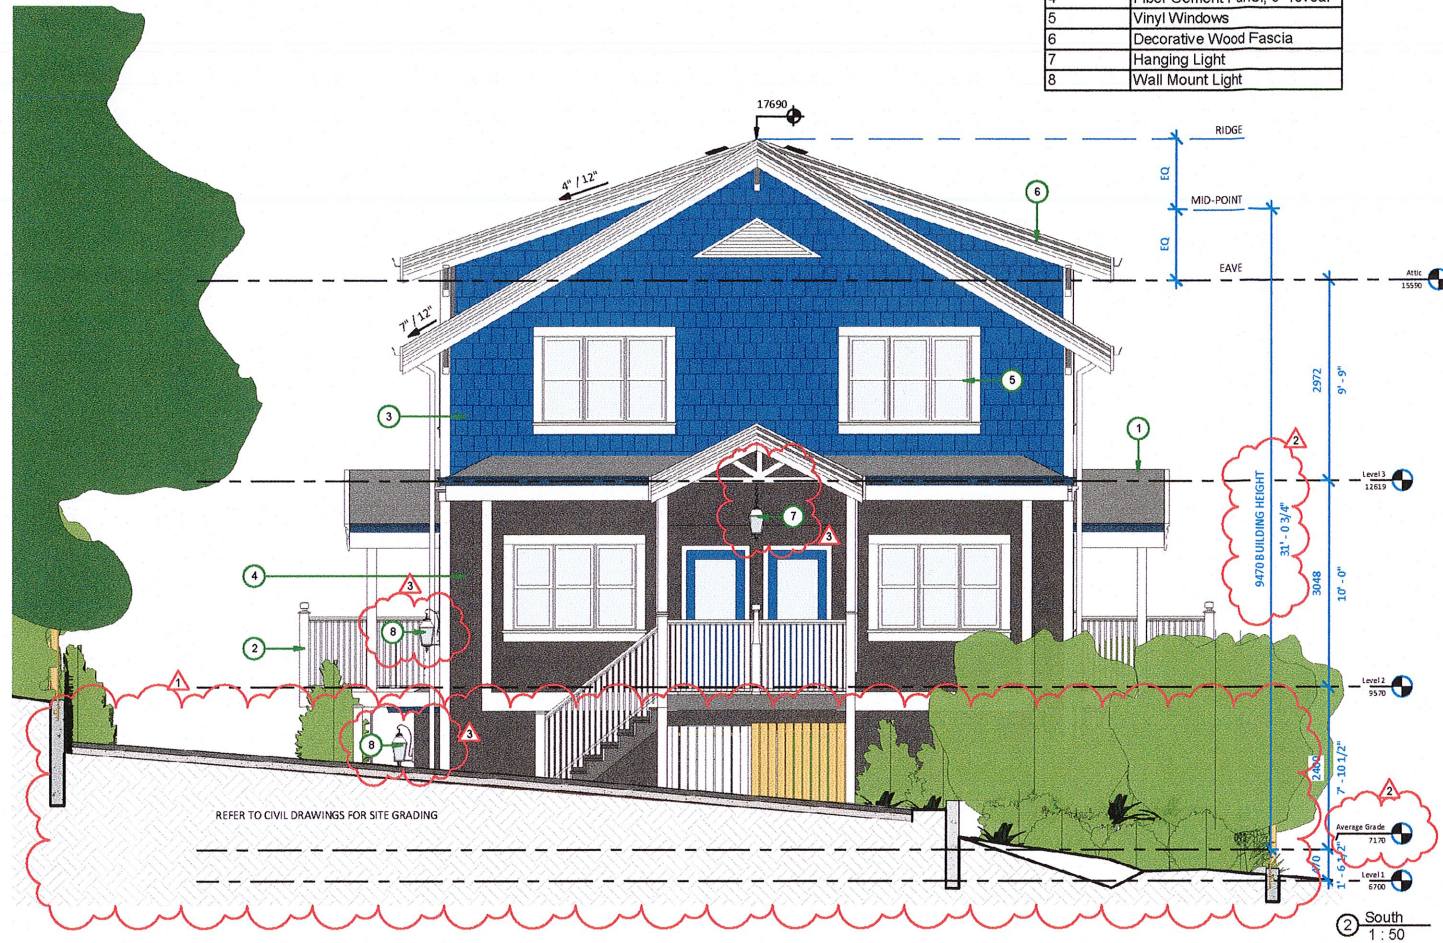

Christine Lintott
Architects

Suite 1 - 864 Osseens Avenue, Victoria, BC V8T 1M5
Telephone: 250.384.1969
www.lintottarchitect.ca

Issue	Date
Rezoning & DP 2	Oct. 15-19
Rezoning & DP 2	July 26-19
Rezoning & DP 3	Jan 27-2020

No.	Description	Date
1	New Building Elevation & Site Grading	2020-01-22
2	Average Grade & Building Height	2020-01-22
3	Proposed Lighting	2020-01-22

RECEIVED

Consultant

JAN 27 2020

CORP. OF TOWNSHIP
OF ESQUIMALT
DEVELOPMENT SERVICES

Colville Road
Project

937 Colville Road
Victoria, BC V9A 4P4

South & East Elevation

Date	2020-01-24 3:18:11 PM
Drawn by	JJ/LA
Checked by	CL

A302

Scale 1 : 50