





FINISHES & COLORS	
	GUARD RAILS & ALUMINUM SOFFITS: GENTEK WHITE or SIMILAR
	CONC. PANEL SIDING: DOVE WHITE OC-17 or SIMILAR
	FASCIA TRIM: DOVE WHITE OC-17 or SIMILAR
	CONC. PANEL SIDING: SUNDANCE 2022-50 or SIMILAR
	ENTRY DOOR: SUNDANCE 2022-50 or SIMILAR
	CONC. PANEL SIDING: SWEATSHIRT GRAY 2126-40 or SIMILAR
	CONC. FIBRE LAP SIDING: SWEATSHIRT GRAY 2126-40 or SIMILAR
	HORIZONTAL WOOD SIDING: SWEATSHIRT GRAY 2126-40 or SIMILAR
	BOARD & BATTEN SIDING: SWEATSHIRT GRAY 2126-40 or SIMILAR
	CONC. PANEL SIDING: RACCOON FUR 2126-20 or SIMILAR
	CONC. FIBRE LAP SIDING: RACCOON FUR 2126-20 or SIMILAR
	BOARD & BATTEN SIDING: RACCOON FUR 2126-20 or SIMILAR
	WINDOWS: BLACK

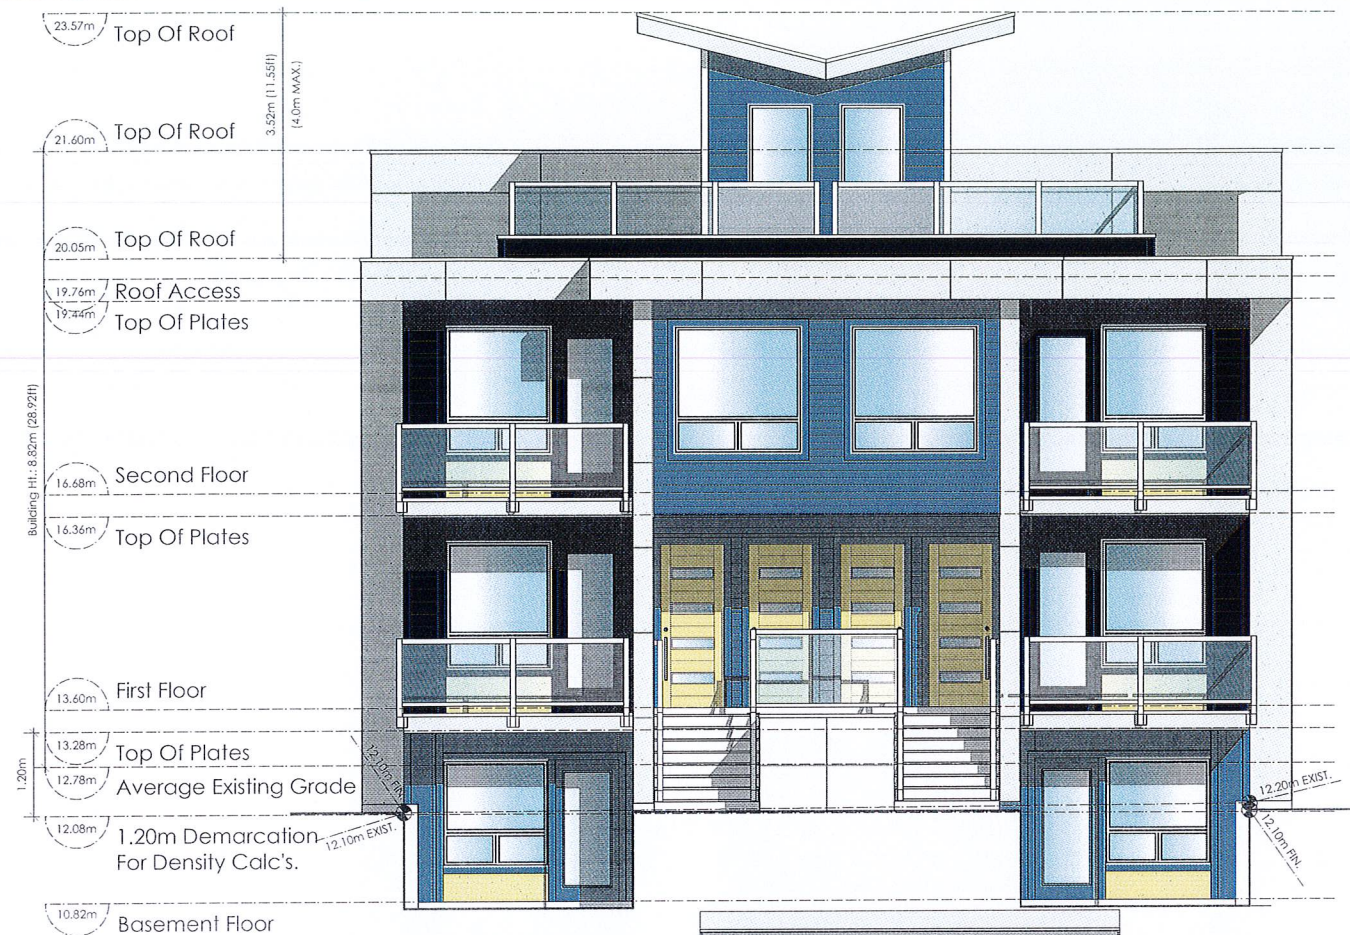

1
03 Southeast Elevation
Scale: 1/4" = 1'-0"

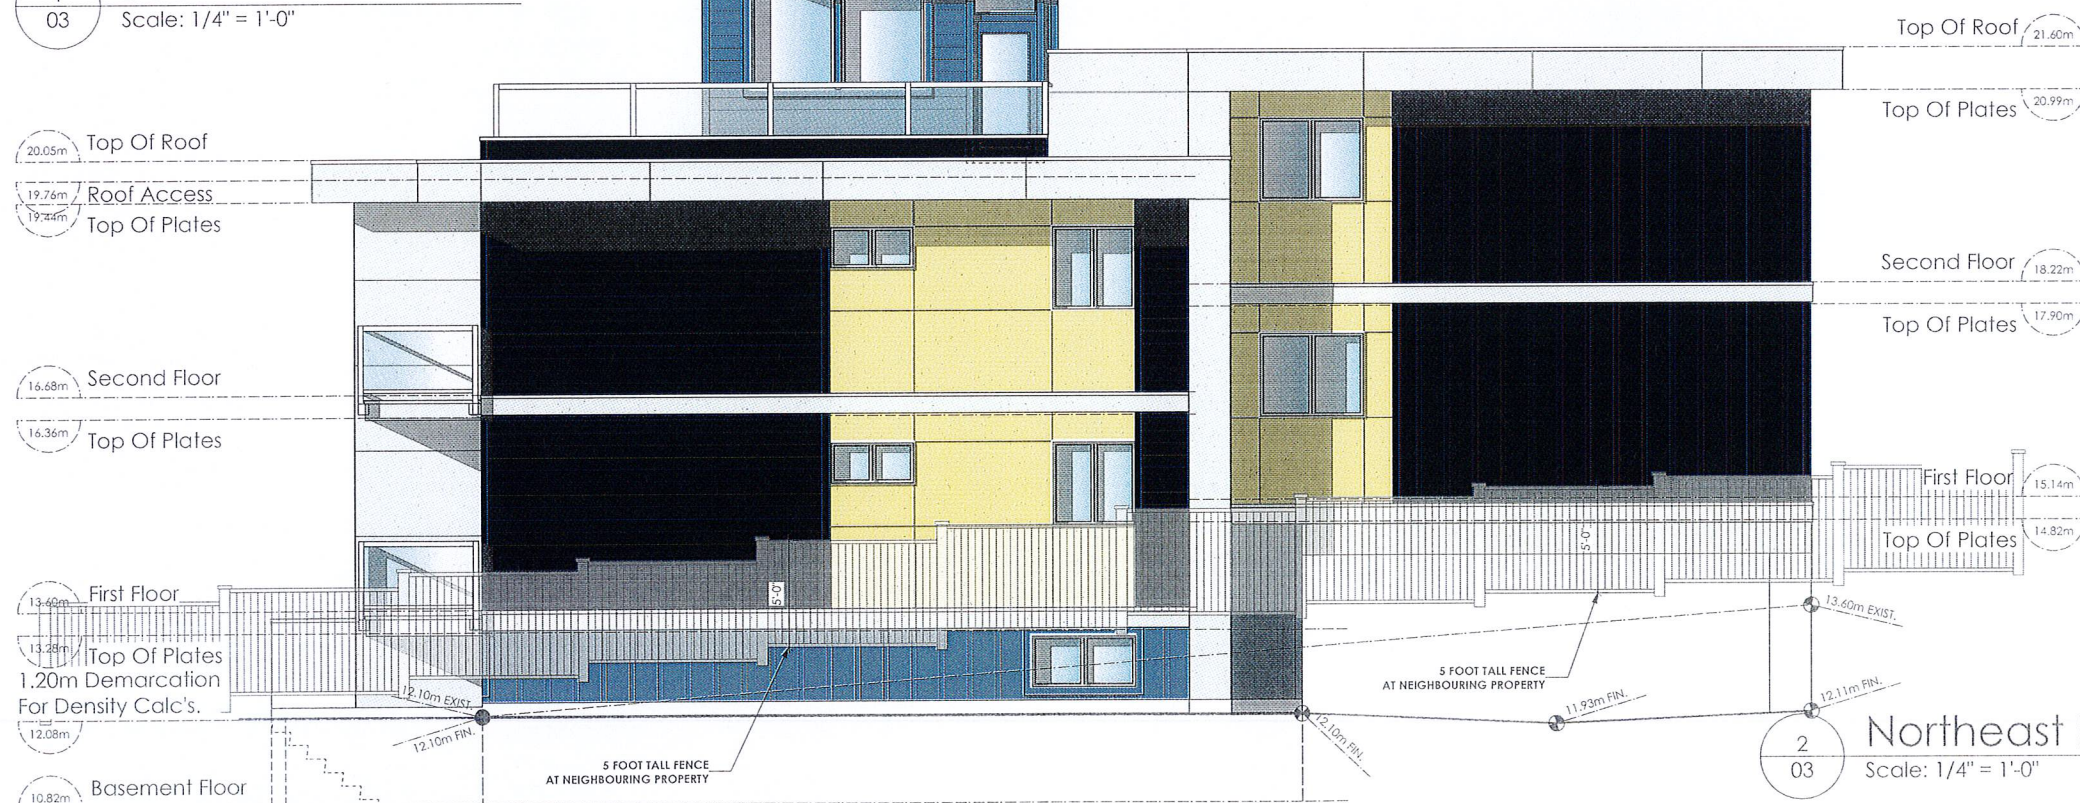

2
03 Northeast Elevation
Scale: 1/4" = 1'-0"

Date
September 15, 2020

Project Address
876 Dunsmuir Road
Esquimalt, B.C.

Prepared for
Jim Penner

Project #
8081


Scale
1/4" = 1'-0"

Drawn By
JTE

Development Permit Presentation


vd|victoria
design group

#103 - 891 ATTREE AVENUE
VICTORIA, B.C.
V9B 0A6
P. 250.382.7374
F. 250.382.7364

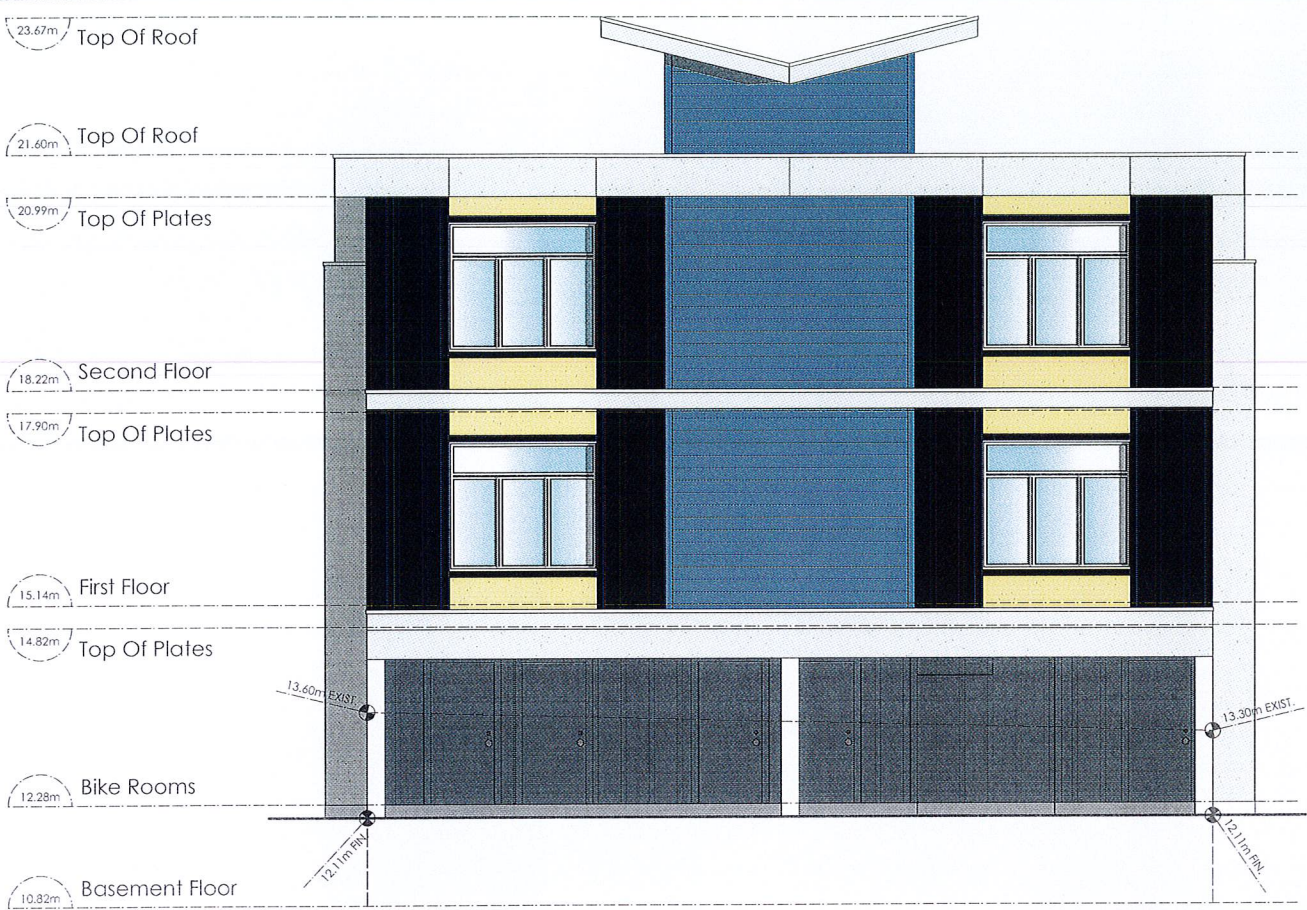

FINISHES & COLORS	
	GUARD RAILS & ALUMINUM SOFFITS; GENTEK WHITE or SIMILAR
	CONC. PANEL SIDING; DOVE WHITE OC-17 or SIMILAR
	FASCIA TRIM; DOVE WHITE OC-17 or SIMILAR
	CONC. PANEL SIDING; SUNDANCE 2022-50 or SIMILAR
	ENTRY DOOR; SUNDANCE 2022-50 or SIMILAR
	CONC. PANEL SIDING; SWEATSHIRT GRAY 2126-40 or SIMILAR
	CONC. FIBRE LAP SIDING; SWEATSHIRT GRAY 2126-40 or SIMILAR
	HORIZONTAL WOOD SIDING; SWEATSHIRT GRAY 2126-40 or SIMILAR
	BOARD & BATTEN SIDING; SWEATSHIRT GRAY 2126-40 or SIMILAR
	CONC. PANEL SIDING; RACCOON FUR 2126-20 or SIMILAR
	CONC. FIBRE LAP SIDING; RACCOON FUR 2126-20 or SIMILAR
	BOARD & BATTEN SIDING; RACCOON FUR 2126-20 or SIMILAR
	WINDOWS; BLACK

1 Northwest Elevation
04 Scale: 1/4" = 1'-0"

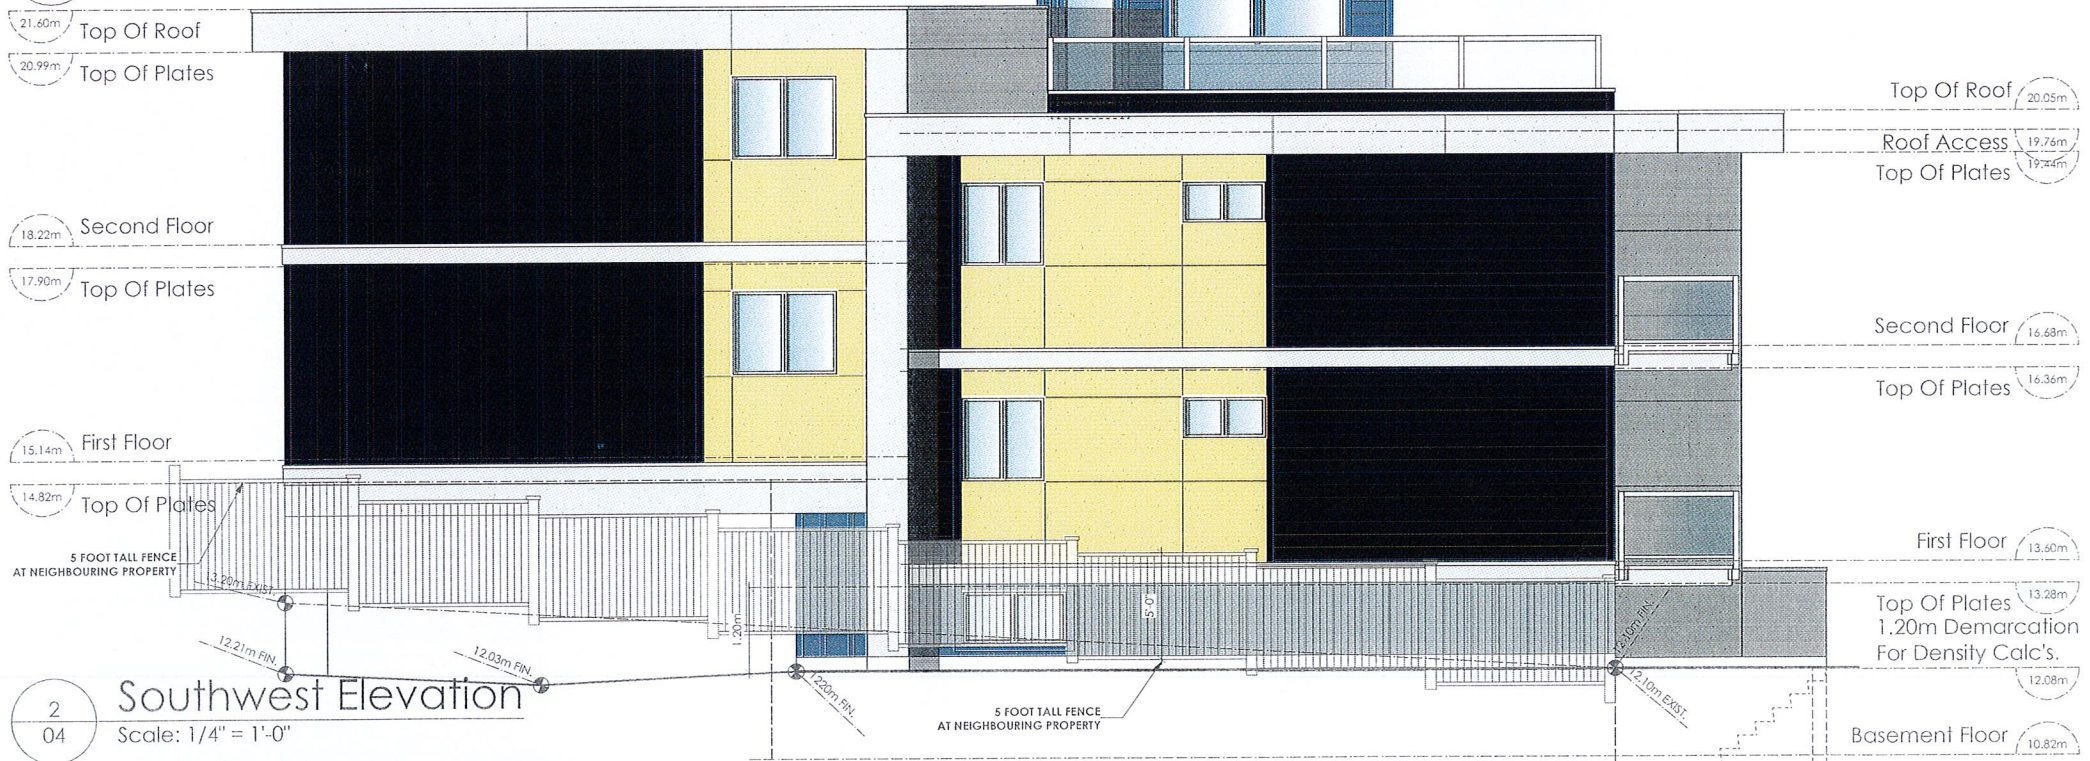

2 Southwest Elevation
04 Scale: 1/4" = 1'-0"



Date
September 15, 2020

Project Address
876 Dunsmuir Road
Esquimalt, B.C.

Prepared for
Jim Penner

Project #
8081

Scale
1/4" = 1'-0"

Drawn By
JTE

Development Permit Presentation

RECEIVED

SEP 22 2020

CORP. OF TOWNSHIP
OF ESQUIMALT
DEVELOPMENT SERVICES



Date

September 15, 2020

Project Address

876 Dunsmuir Road
Esquimalt, B.C.

Prepared for

Jim Penner

Project #

8081

Scale

1/4" = 1'-0"

Drawn By

JTE

Development Permit Presentation