


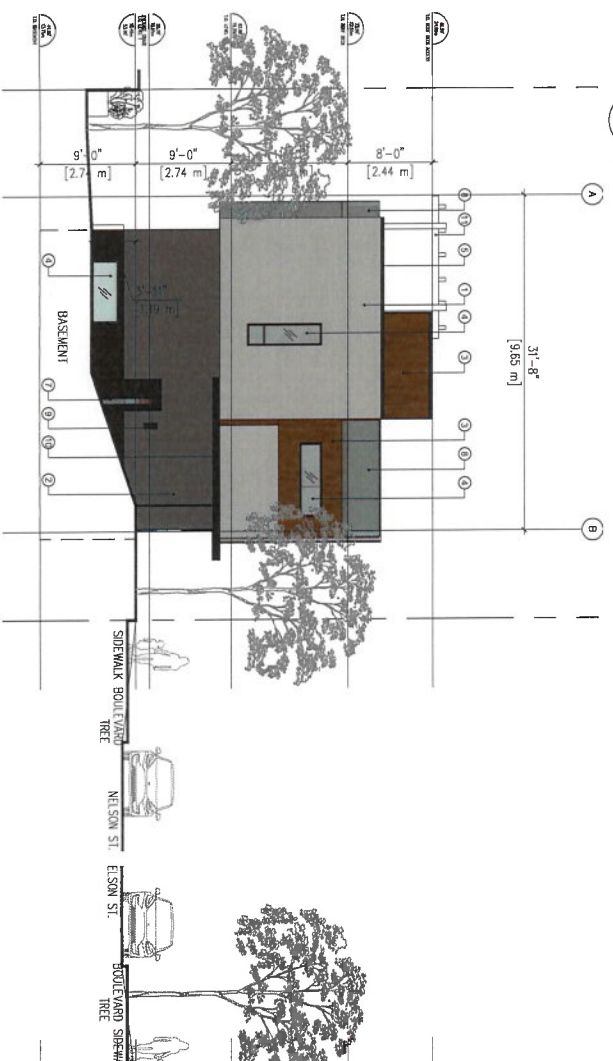


1 WEST ELEVATION



2 EAST ELEVATION



3 NORTH ELEVATION

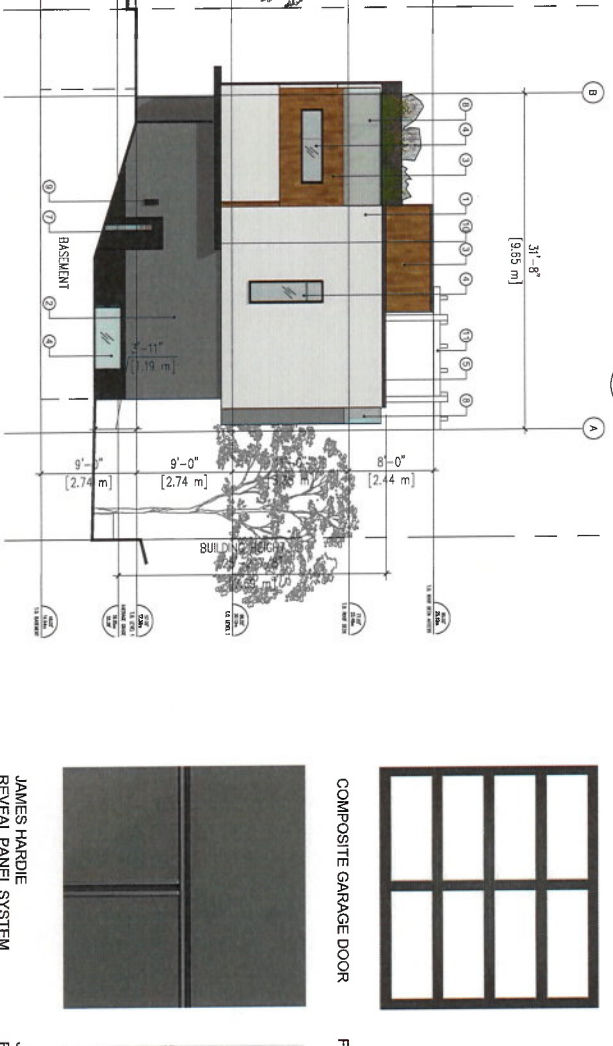

4 SOUTH ELEVATION




5 FRONT VIEW RENDERING



6 BACKYARD VIEW RENDERING



- 1 HARDIE PANEL
- 2 STUCCO - GRAY
- 3 WOOD PATTERN PANEL
- 4 VINYL WINDOW - BLACK
- 5 METAL FLASHING - CHARCOAL
- 6 FROSTED GLASS GARAGE DOOR
- 7 ENTRANCE DOOR - BLACK, FIBERGLAS
- 8 GLASS RAILING - BLACK FRAME
- 9 WALL SONE LIGHT - BLACK
- 10 METAL CANOPY - BLACK
- 11 ROOF TRELLIS - COMPOSITE WOOD
- 12 METAL RAILING - BLACK

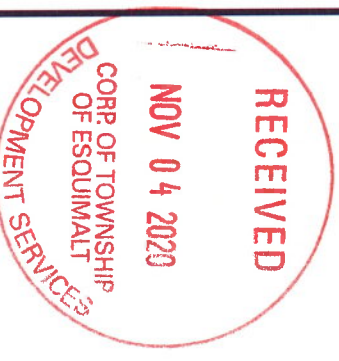

- JAMES HARDIE REVEAL PANEL SYSTEM CHARCOAL GRAY
- JAMES HARDIE REVEAL PANEL SYSTEM CHARCOAL WHITE
- CONCRETE WALL
- SAGER WOOD PATTERN COMPOSITE PANEL
- ACRYLIC STUCCO LIGHT GRAY

ISSUED FOR DVP
NOVEMBER 04 2020

PROJECT NAME:
**THE LOFTS
ESQUIMALT**

PROJECT ADDRESS:
633 NELSON STREET
ESQUIMALT

DRAWING TITLE:
**ELEVATIONS &
3D RENDERINGS**

PROJECT NO.:
SCALE: AS NOTED

DRAWN BY:
REVIEW BY:

DWG NO.:
A202