


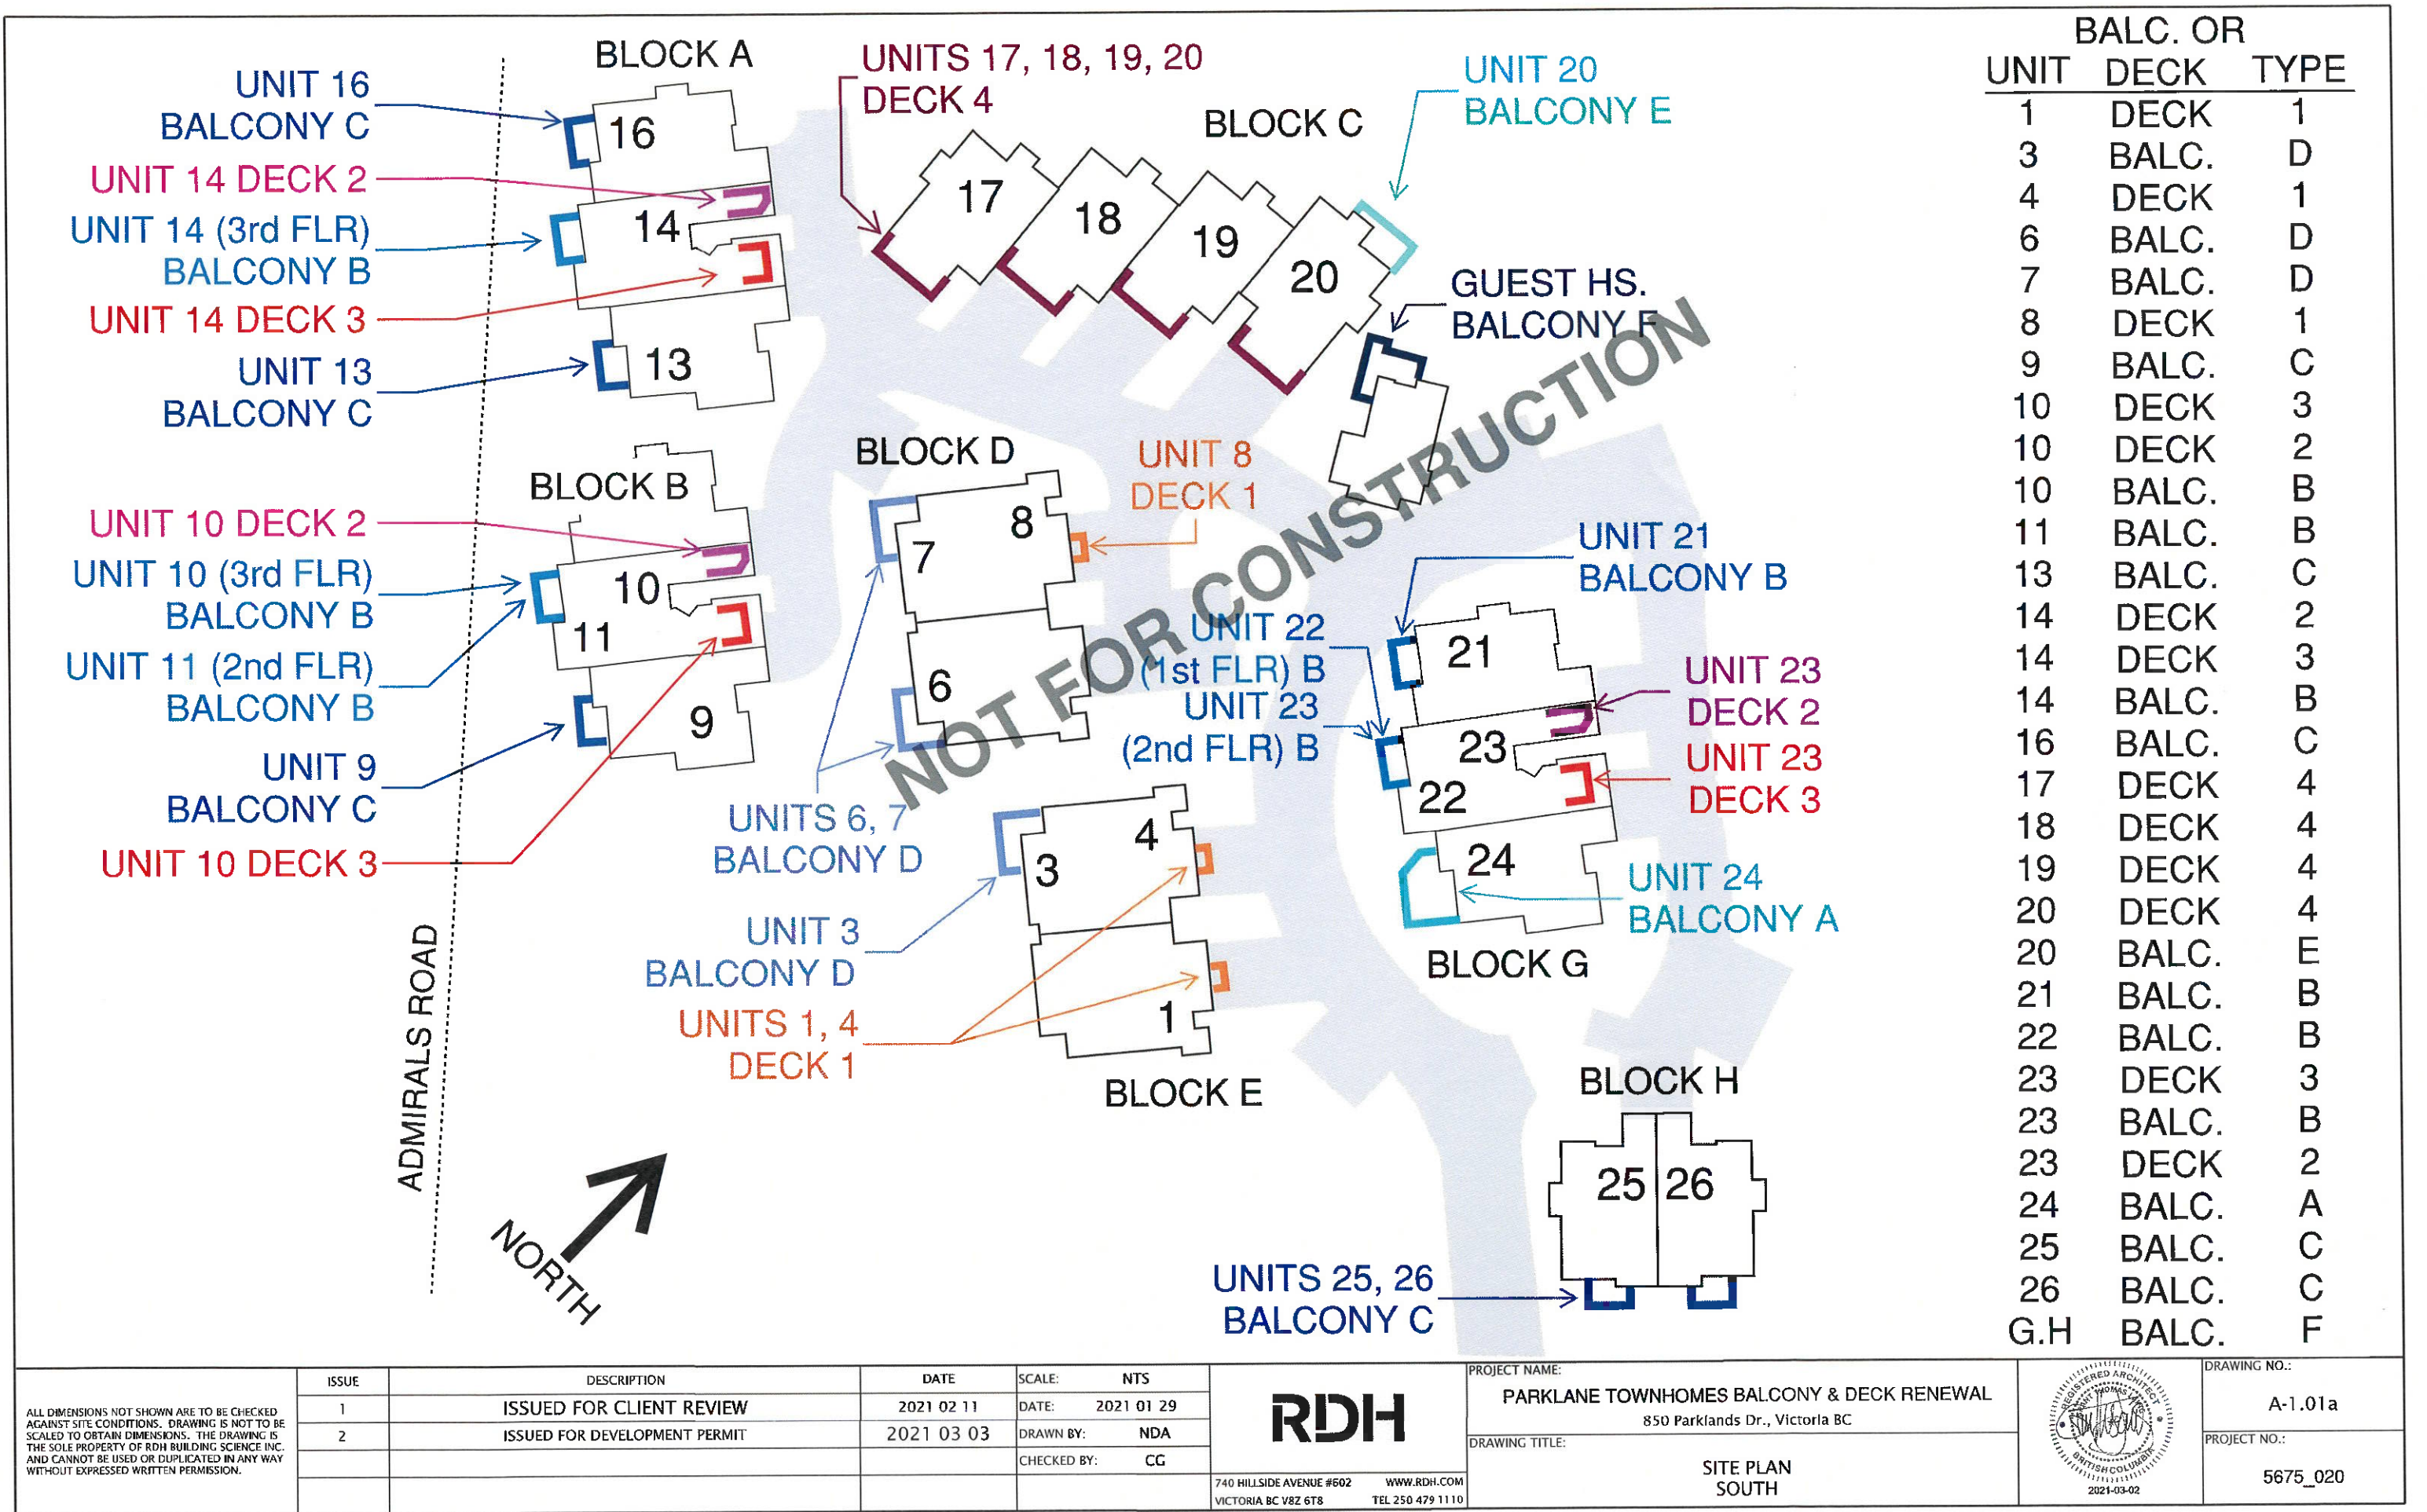

ALL DIMENSIONS NOT SHOWN ARE TO BE CHECKED AGAINST SITE CONDITIONS. DRAWING IS NOT TO BE SCALED TO OBTAIN DIMENSIONS. THE DRAWING IS THE SOLE PROPERTY OF RDH BUILDING SCIENCE INC. AND CANNOT BE USED OR DUPLICATED IN ANY WAY WITHOUT EXPRESSED WRITTEN PERMISSION.

ISSUE	DESCRIPTION	DATE	SCALE:	NTS
1	ISSUED FOR CLIENT REVIEW	2021 02 11	DATE:	2021 01 29
2	ISSUED FOR DEVELOPMENT PERMIT	2021 03 03	DRAWN BY:	NDA
			CHECKED BY:	CG

RDH

740 HILLSIDE AVENUE #602
VICTORIA BC V8Z 6T8

WWW.RDH.COM
TEL 250 479 1110


PROJECT NAME:
PARKLANE TOWNHOMES BALCONY & DECK RENEWAL
850 Parklands Dr., Victoria BC

DRAWING TITLE:
SITE PLAN SOUTH





DRAWING NO.:
A-1.01a

PROJECT NO.:
5675_020

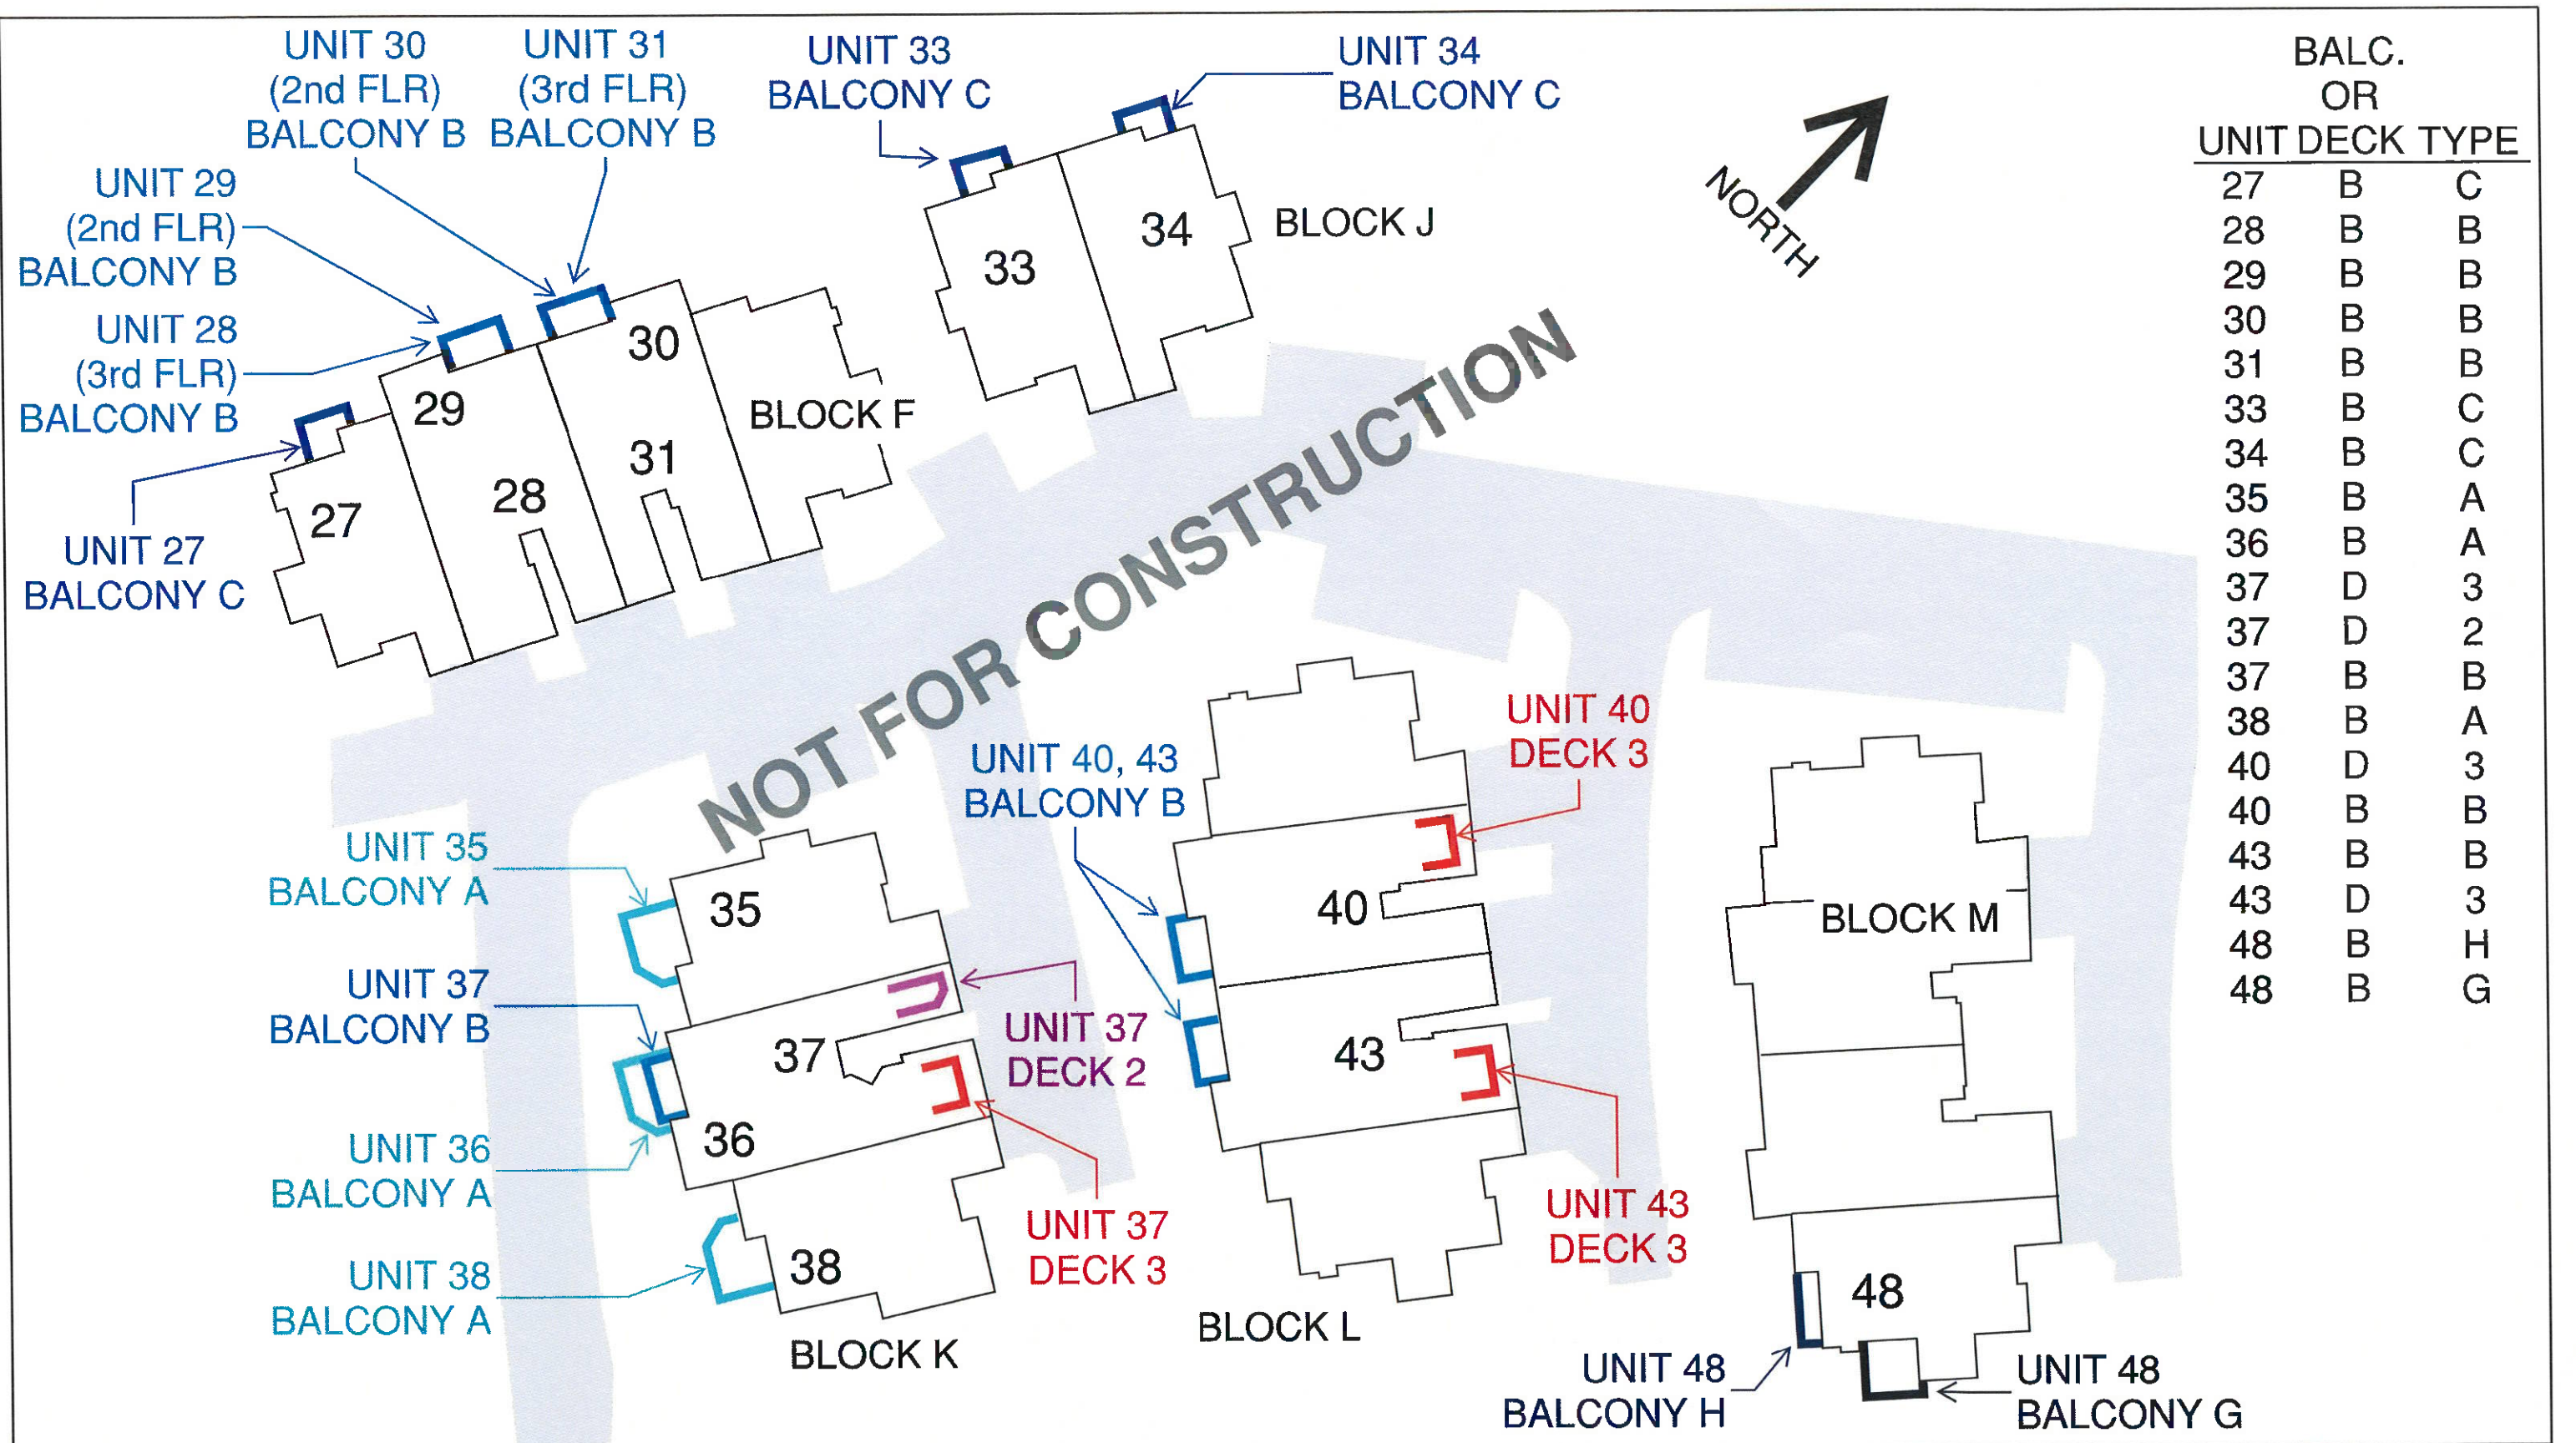

BALC. OR UNIT DECK TYPE		
27	B	C
28	B	B
29	B	B
30	B	B
31	B	B
33	B	C
34	B	C
35	B	A
36	B	A
37	D	3
37	D	2
37	B	B
38	B	A
40	D	3
40	B	B
43	B	B
43	D	3
48	B	H
48	B	G

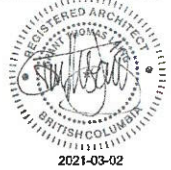ALL DIMENSIONS NOT SHOWN ARE TO BE CHECKED AGAINST SITE CONDITIONS. DRAWING IS NOT TO BE SCALED TO OBTAIN DIMENSIONS. THE DRAWING IS THE SOLE PROPERTY OF RDH BUILDING SCIENCE INC. AND CANNOT BE USED OR DUPLICATED IN ANY WAY WITHOUT EXPRESSED WRITTEN PERMISSION.	ISSUE	DESCRIPTION	DATE	SCALE:	NTS	 740 HILLSIDE AVENUE #602 VICTORIA BC V8Z 6T8 WWW.RDH.COM TEL 250 479 1110	PROJECT NAME: PARKLANE TOWNHOMES BALCONY & DECK RENEWAL 850 Parklands Dr., Victoria BC DRAWING TITLE: SITE PLAN NORTH	 2021-03-02	DRAWING NO.:
	1	ISSUED FOR CLIENT REVIEW	2021 02 11	DATE:	2021 01 29				A-1.01b
	2	ISSUED FOR DEVELOPMENT PERMIT	2021 03 03	DRAWN BY:	NDA				PROJECT NO.:
				CHECKED BY:	CG				5675_020

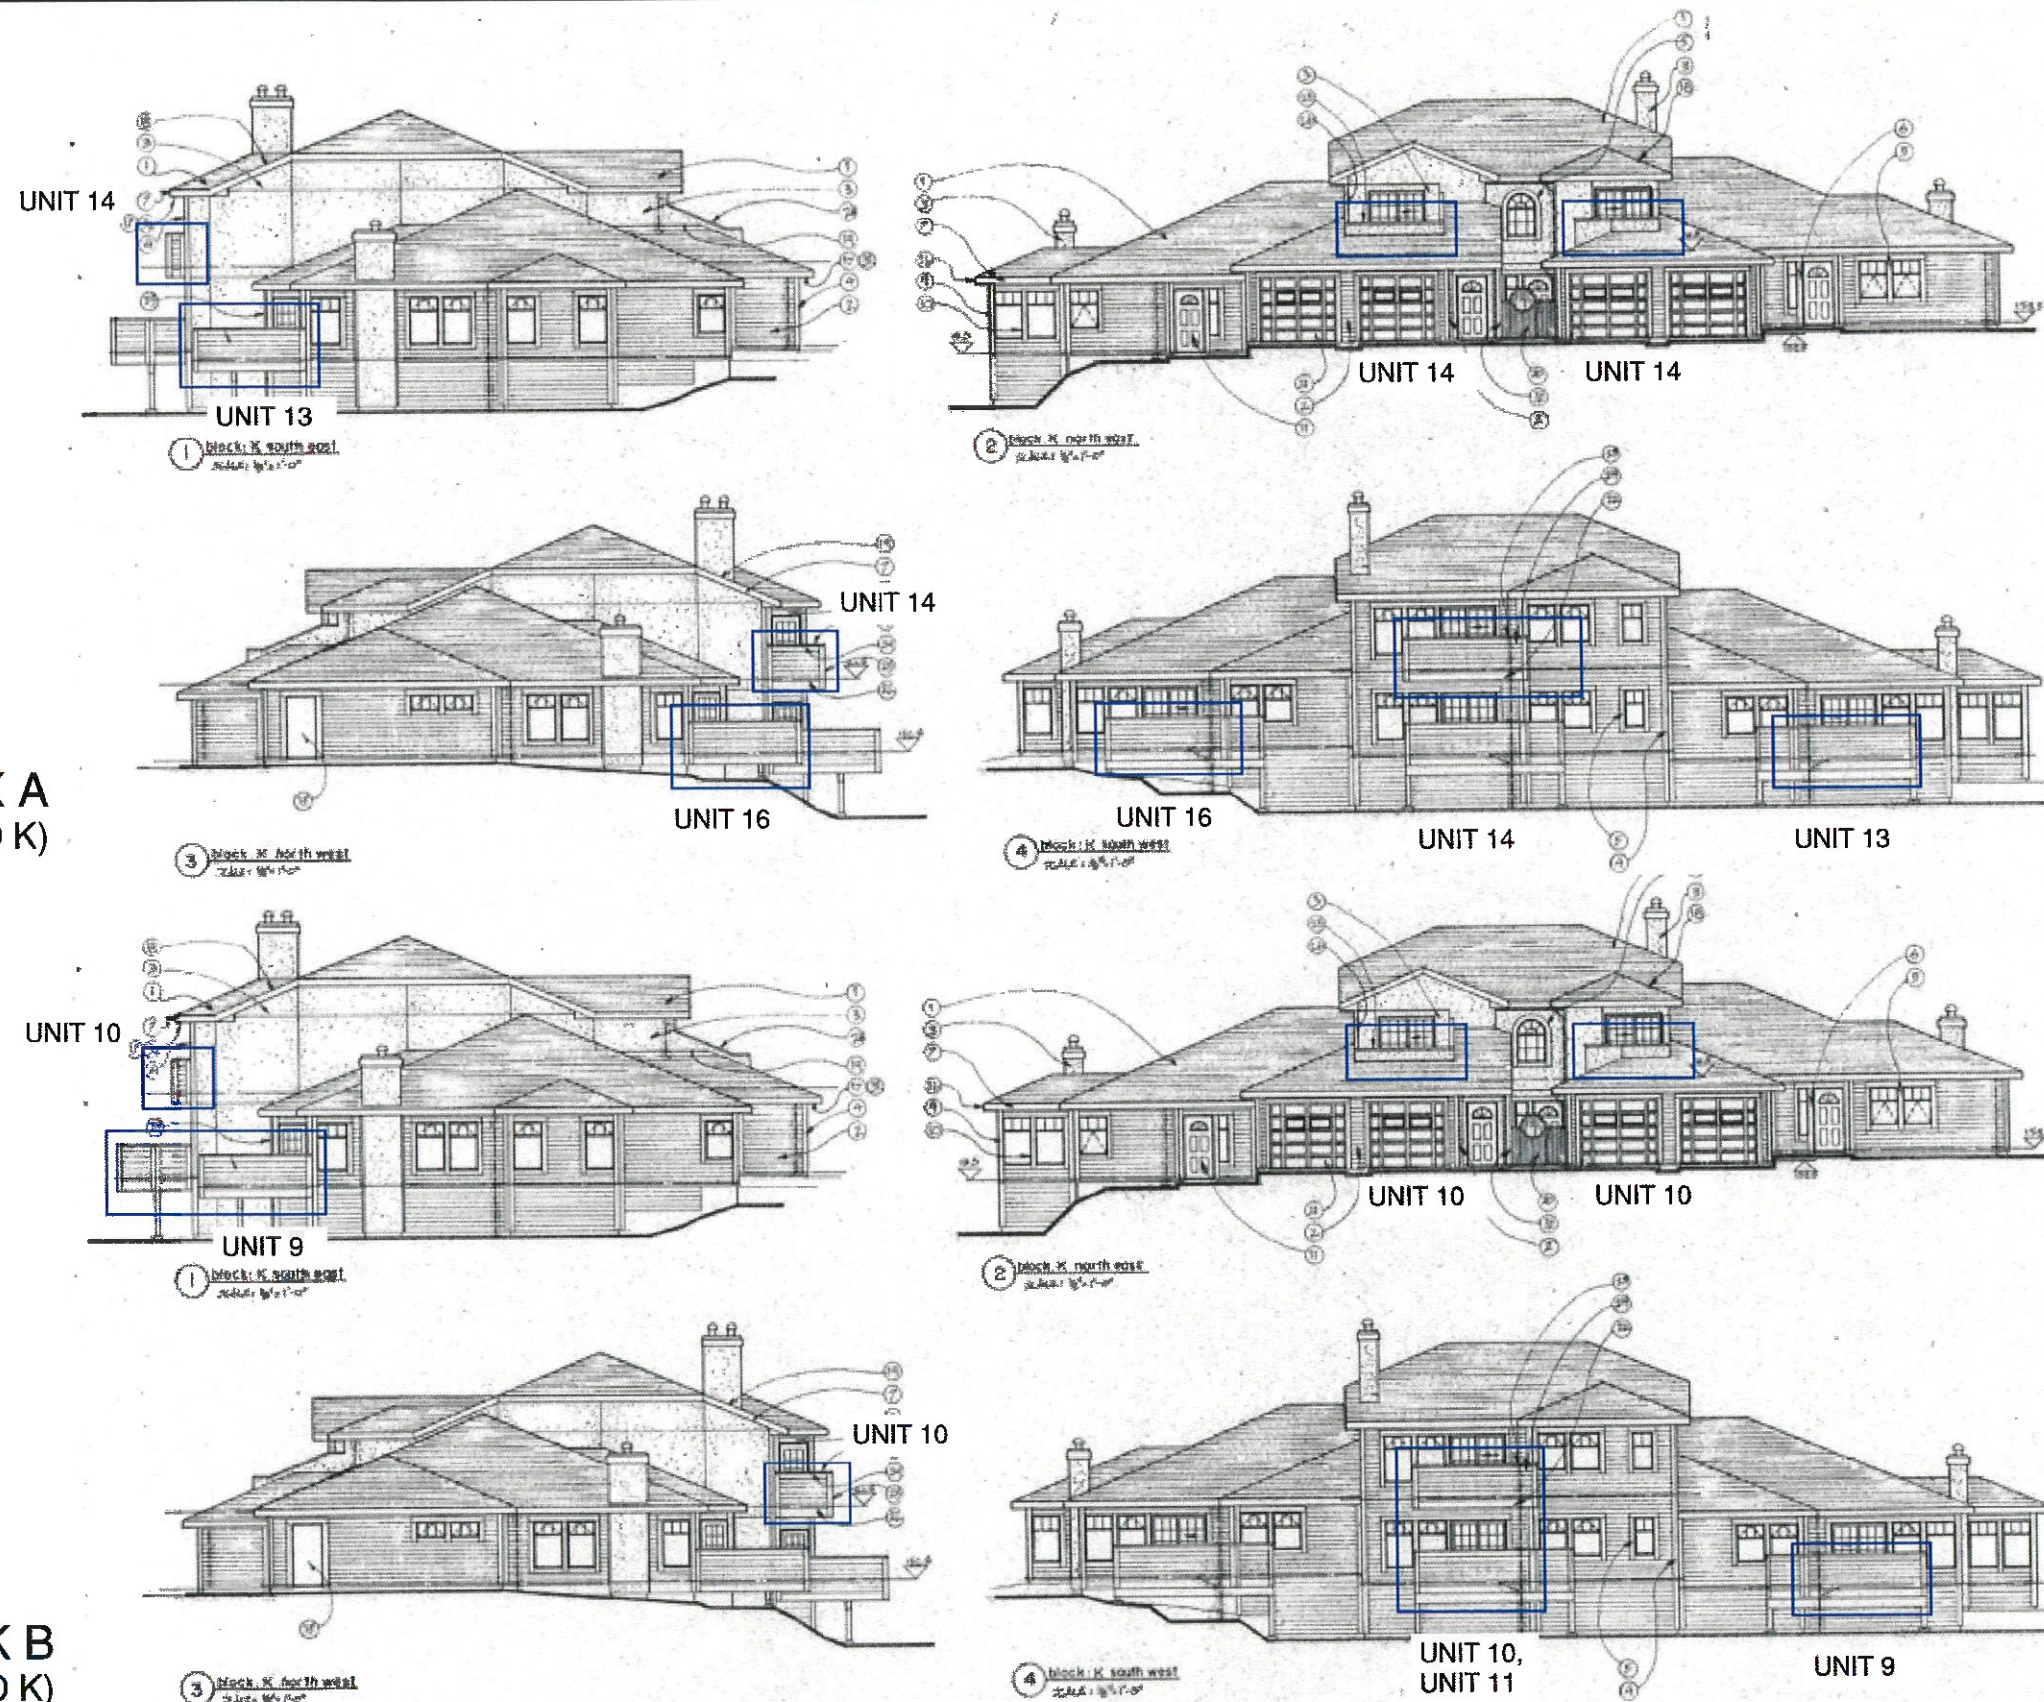


RECEIVED
MAR 15 2021
CORP OF TOWNSHIP
OF ESQUIMALT
DEVELOPMENT SERVICES

ALL DIMENSIONS NOT SHOWN ARE TO BE CHECKED AGAINST SITE CONDITIONS. DRAWING IS NOT TO BE SCALED TO OBTAIN DIMENSIONS. THE DRAWING IS THE SOLE PROPERTY OF RDH BUILDING SCIENCE INC. AND CANNOT BE USED OR DUPLICATED IN ANY WAY WITHOUT EXPRESSED WRITTEN PERMISSION.

ISSUE	DESCRIPTION	DATE	SCALE:	N.T.S.
1	ISSUED FOR INFORMATION	2021 02 25	DATE:	2021 02 19
2	ISSUED FOR DEVELOPMENT PERMIT	2021 03 03	DRAWN BY:	NDA
			CHECKED BY:	CG


RDH
740 HILLSIDE AVENUE #602 VICTORIA BC V8Z 6T8
WWW.RDH.COM TEL 250 479 1110

PROJECT NAME:
PARKLANE TOWNHOMES BALCONY & DECK RENEWAL
850 Parklands Dr., Victoria BC
DRAWING TITLE:
ELEVATION DRAWINGS BLOCKS A AND B

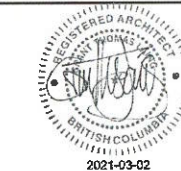


DRAWING NO.:
A-2.01
PROJECT NO.:
5675_020

BLOCK K

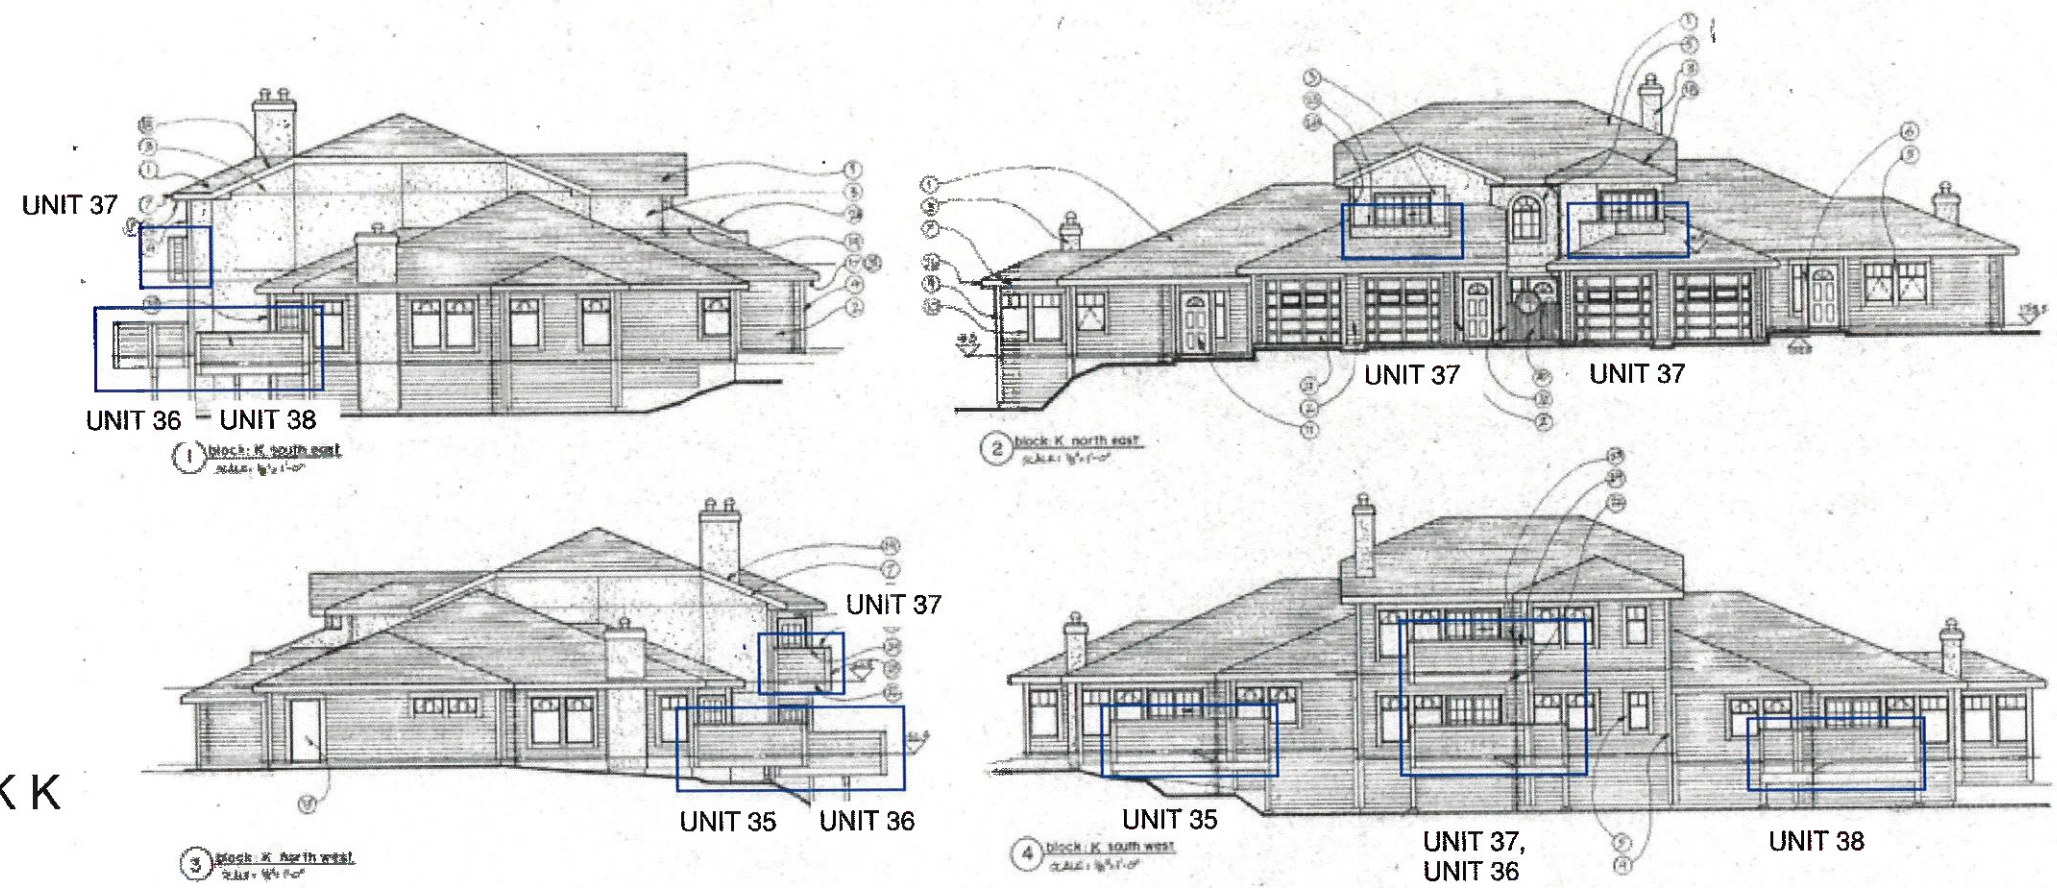


BLOCK G
(SIMILAR TO K)

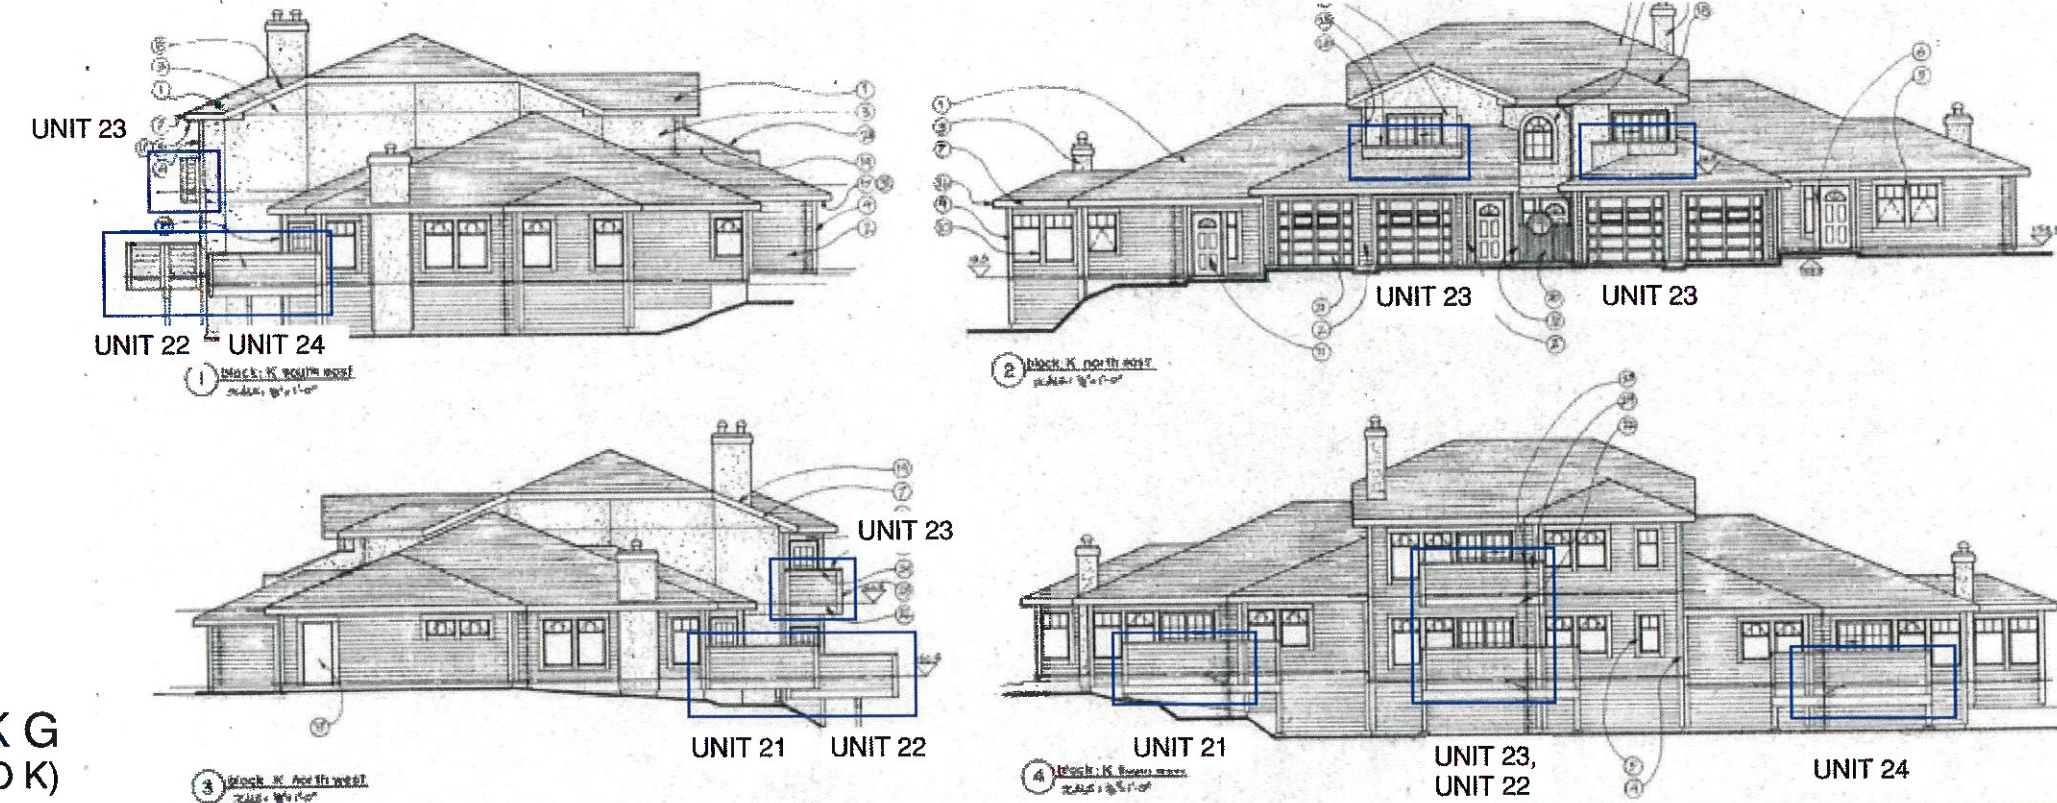


ALL DIMENSIONS NOT SHOWN ARE TO BE CHECKED AGAINST SITE CONDITIONS. DRAWING IS NOT TO BE SCALED TO OBTAIN DIMENSIONS. THE DRAWING IS THE SOLE PROPERTY OF RDH BUILDING SCIENCE INC. AND CANNOT BE USED OR DUPLICATED IN ANY WAY WITHOUT EXPRESSED WRITTEN PERMISSION.	ISSUE	DESCRIPTION	DATE	SCALE: N.T.S	RDH Address Address2 Web Phone	PROJECT NAME:	REGISTERED ARCHITECT BRITISH COLUMBIA 2021-03-02	DRAWING NO.:
	1	ISSUED FOR INFORMATION	2021 02 25	DATE: 2021 02 19		PARKLANE TOWNHOMES BALCONY & DECK RENEWAL		A-2.02
	2	ISSUED FOR DEVELOPMENT PERMIT	2021 03 03	DRAWN BY: NDA		850 Parklands Dr., Victoria BC		PROJECT NO.:
				CHECKED BY: CG		ELEVATION DRAWINGS BLOCK K AND G		5675_020

BLOCK F

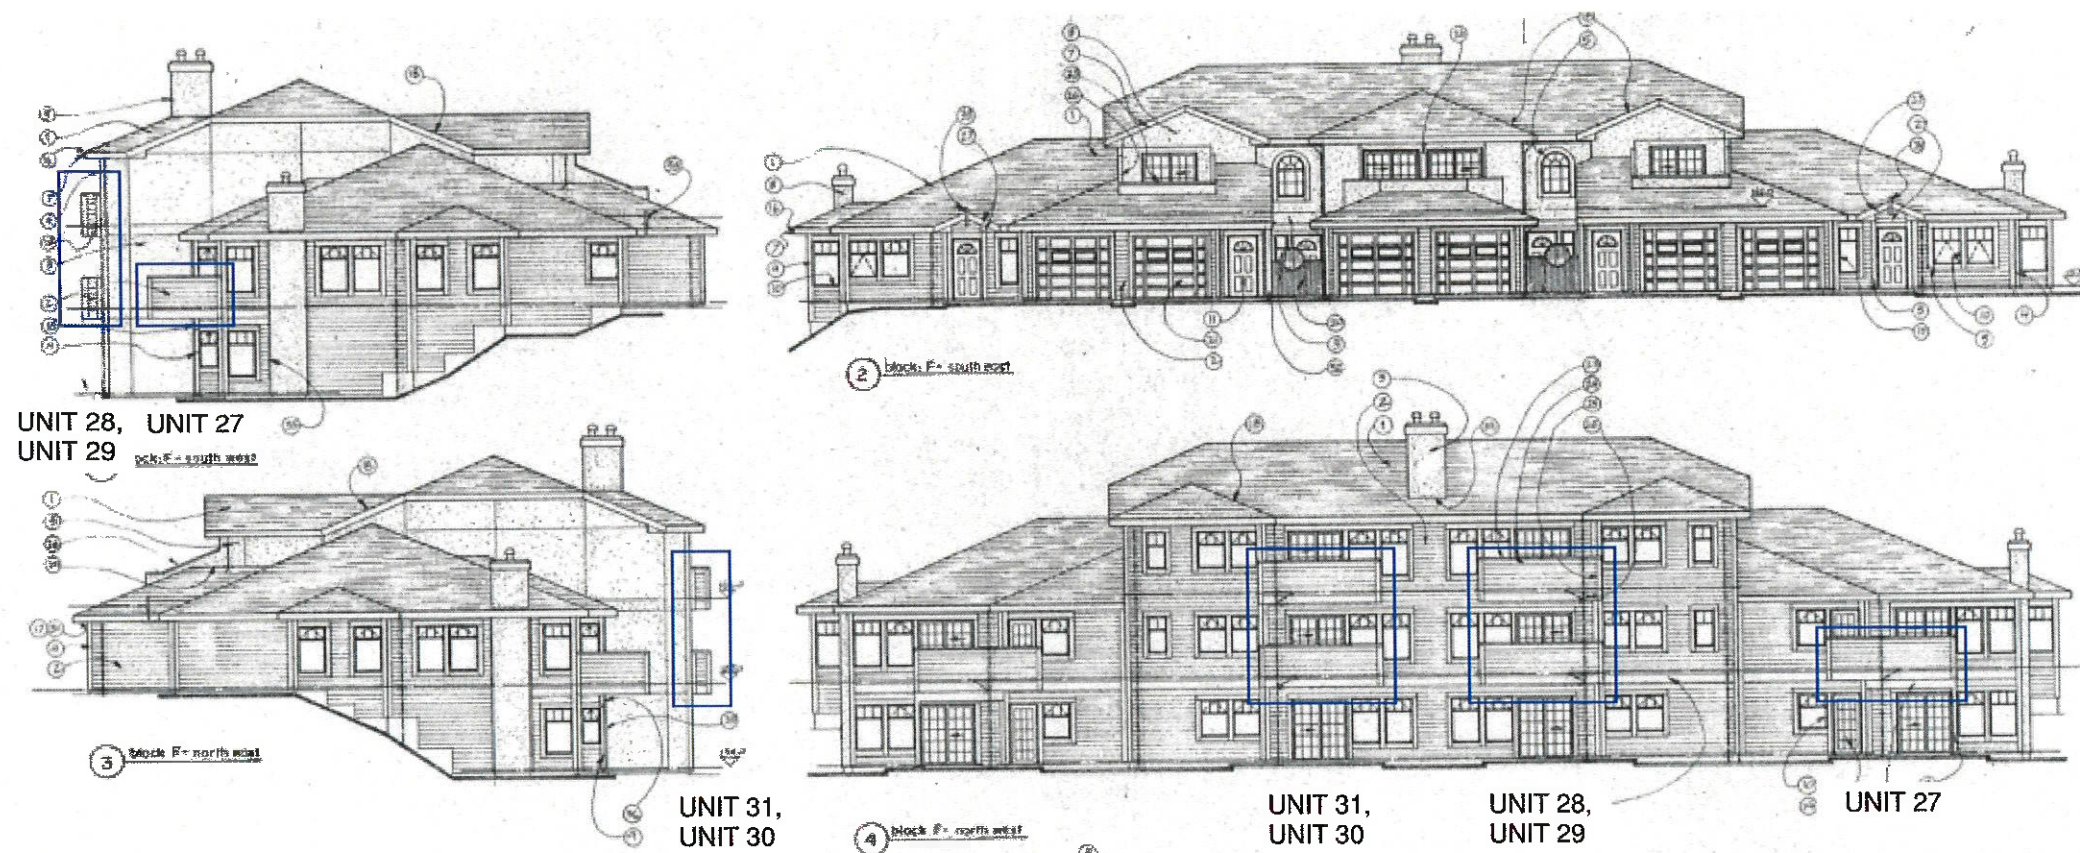

BLOCK M

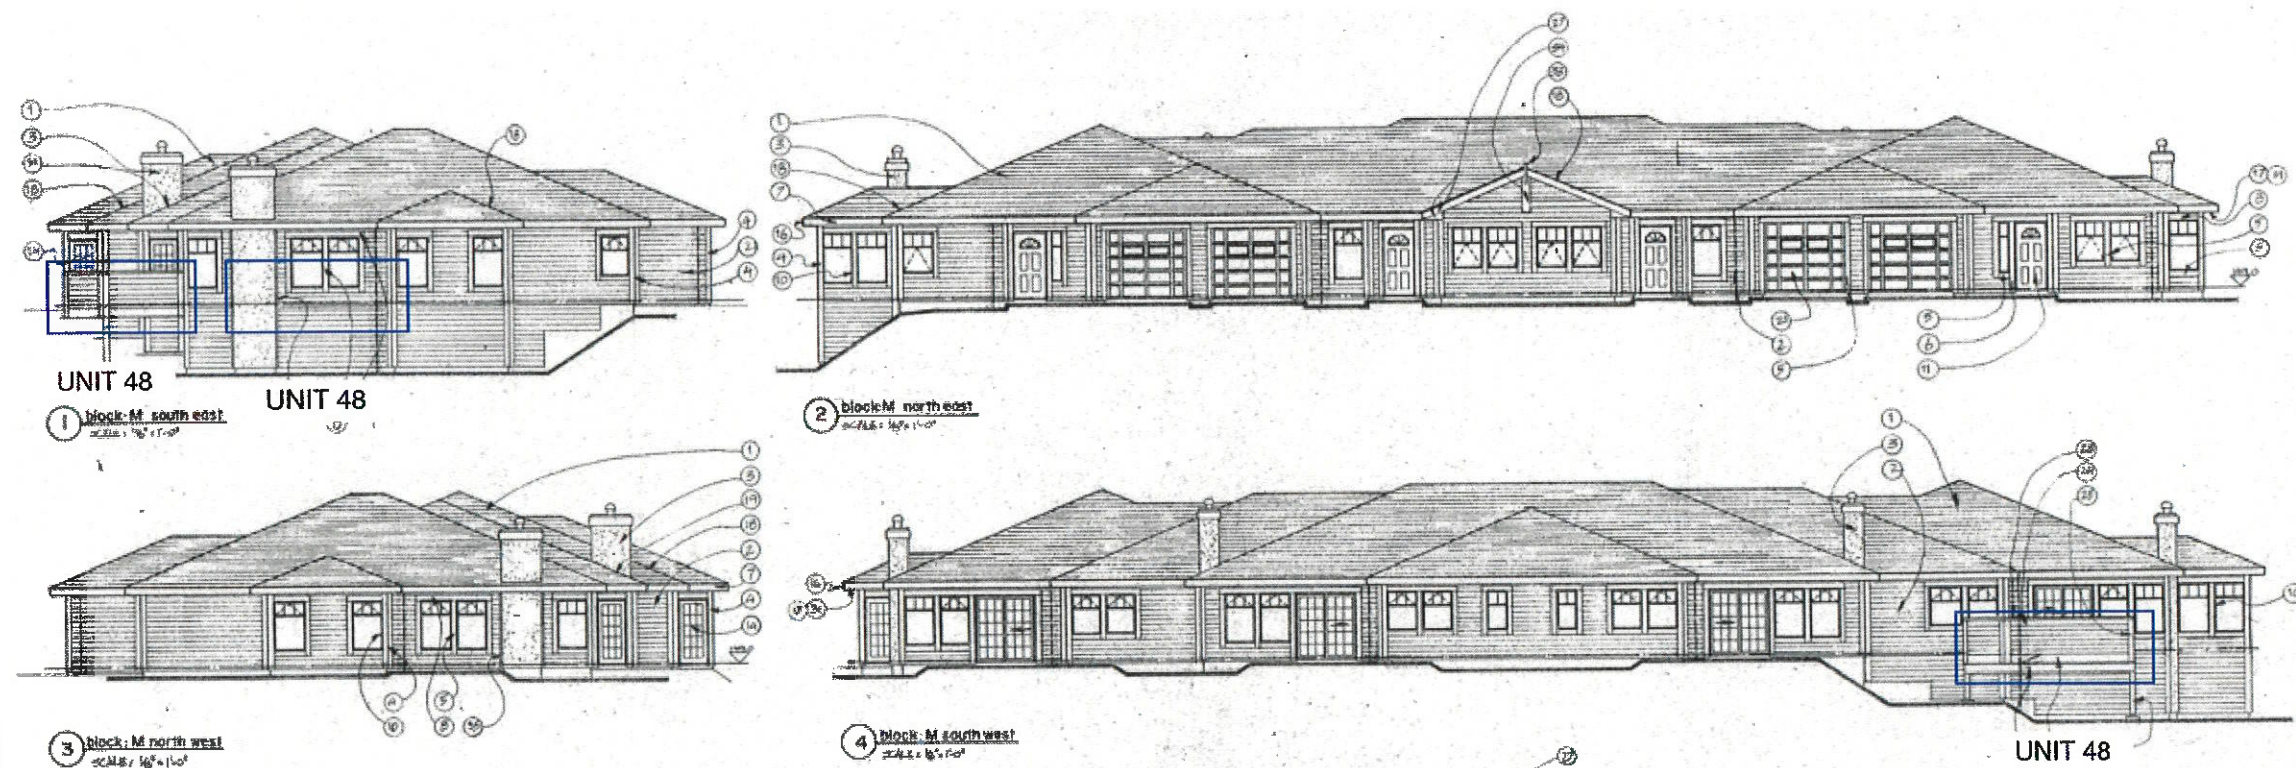

ALL DIMENSIONS NOT SHOWN ARE TO BE CHECKED AGAINST SITE CONDITIONS. DRAWING IS NOT TO BE SCALED TO OBTAIN DIMENSIONS. THE DRAWING IS THE SOLE PROPERTY OF RDH BUILDING SCIENCE INC. AND CANNOT BE USED OR DUPLICATED IN ANY WAY WITHOUT EXPRESSED WRITTEN PERMISSION.

ISSUE	DESCRIPTION	DATE	SCALE:	N.T.S
1	ISSUED FOR INFORMATION	2021 02 25	DATE:	2021 02 19
2	ISSUED FOR DEVELOPMENT PERMIT	2021 03 03	DRAWN BY:	NDA
			CHECKED BY:	CG

RDH


740 HILLSIDE AVENUE #602 WWW.RDH.COM
VICTORIA BC V8Z 6T8 TEL 250 479 1110

PROJECT NAME:

PARKLANE TOWNHOMES BALCONY & DECK RENEWAL
850 Parklands Dr., Victoria BC

DRAWING TITLE:

ELEVATION DRAWINGS BLOCKS F AND M

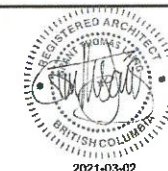



DRAWING NO.:

A-2.03

PROJECT NO.:



5675_020

BLOCK J

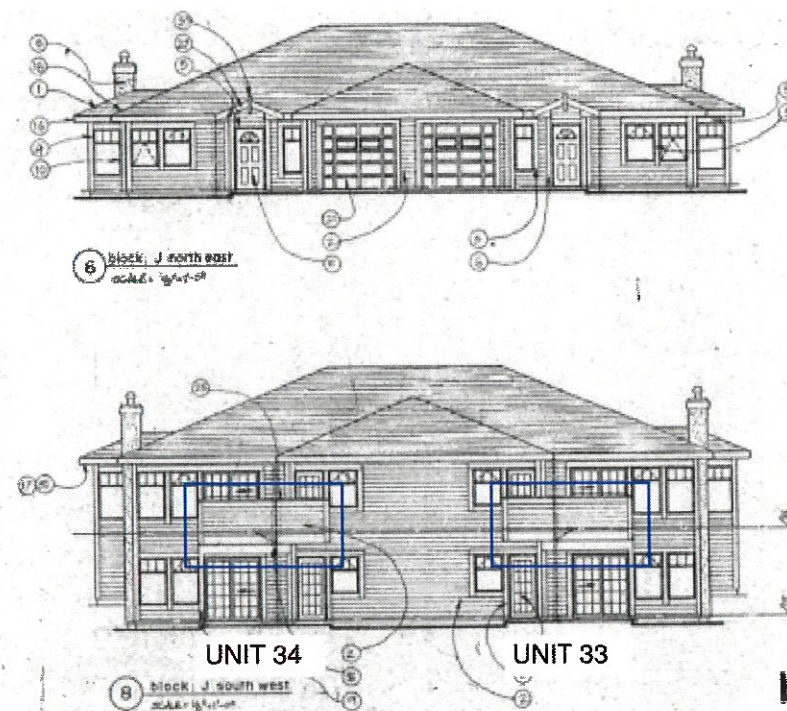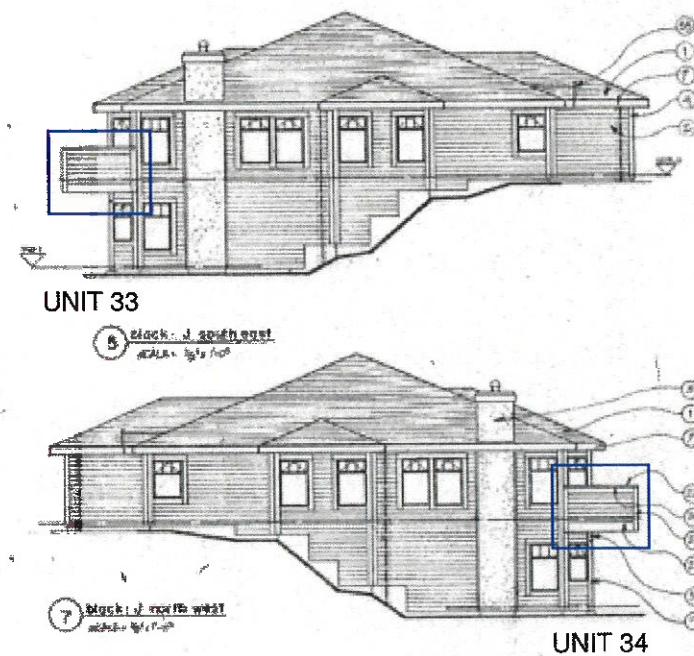

ISSUED FOR PERMIT ONLY
PHASE 1 - JAN. 22, 1993

BLOCK H
(IDENTICAL TO J)

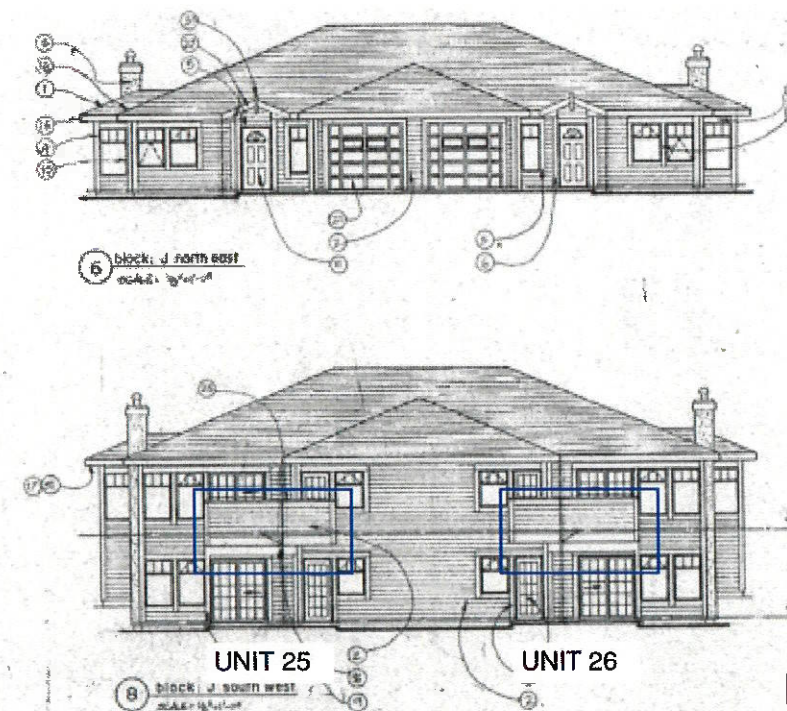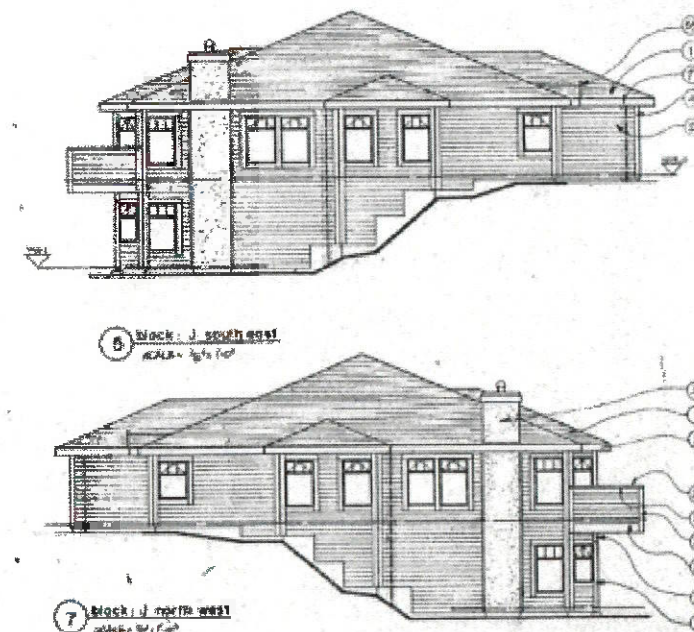

ISSUED FOR PERMIT ONLY
PHASE 1 - JAN. 22, 1993


ALL DIMENSIONS NOT SHOWN ARE TO BE CHECKED AGAINST SITE CONDITIONS. DRAWING IS NOT TO BE SCALED TO OBTAIN DIMENSIONS. THE DRAWING IS THE SOLE PROPERTY OF RDH BUILDING SCIENCE INC. AND CANNOT BE USED OR DUPLICATED IN ANY WAY WITHOUT EXPRESSED WRITTEN PERMISSION.

ISSUE	DESCRIPTION	DATE	SCALE: N.T.S.
1	ISSUED FOR INFORMATION	2021 02 25	DATE: 2021 02 19
2	ISSUED FOR DEVELOPMENT PERMIT	2021 03 03	DRAWN BY: NDA
			CHECKED BY: CG

RDH	Address	Web
	Address2	Phone


PROJECT NAME:
PARKLANE TOWNHOMES BALCONY & DECK RENEWAL
850 Parklands Dr., Victoria BC

DRAWING TITLE:
ELEVATION DRAWINGS BLOCKS J AND H

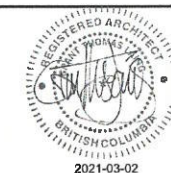



DRAWING NO.:
A-2.04

PROJECT NO.:
5675_020

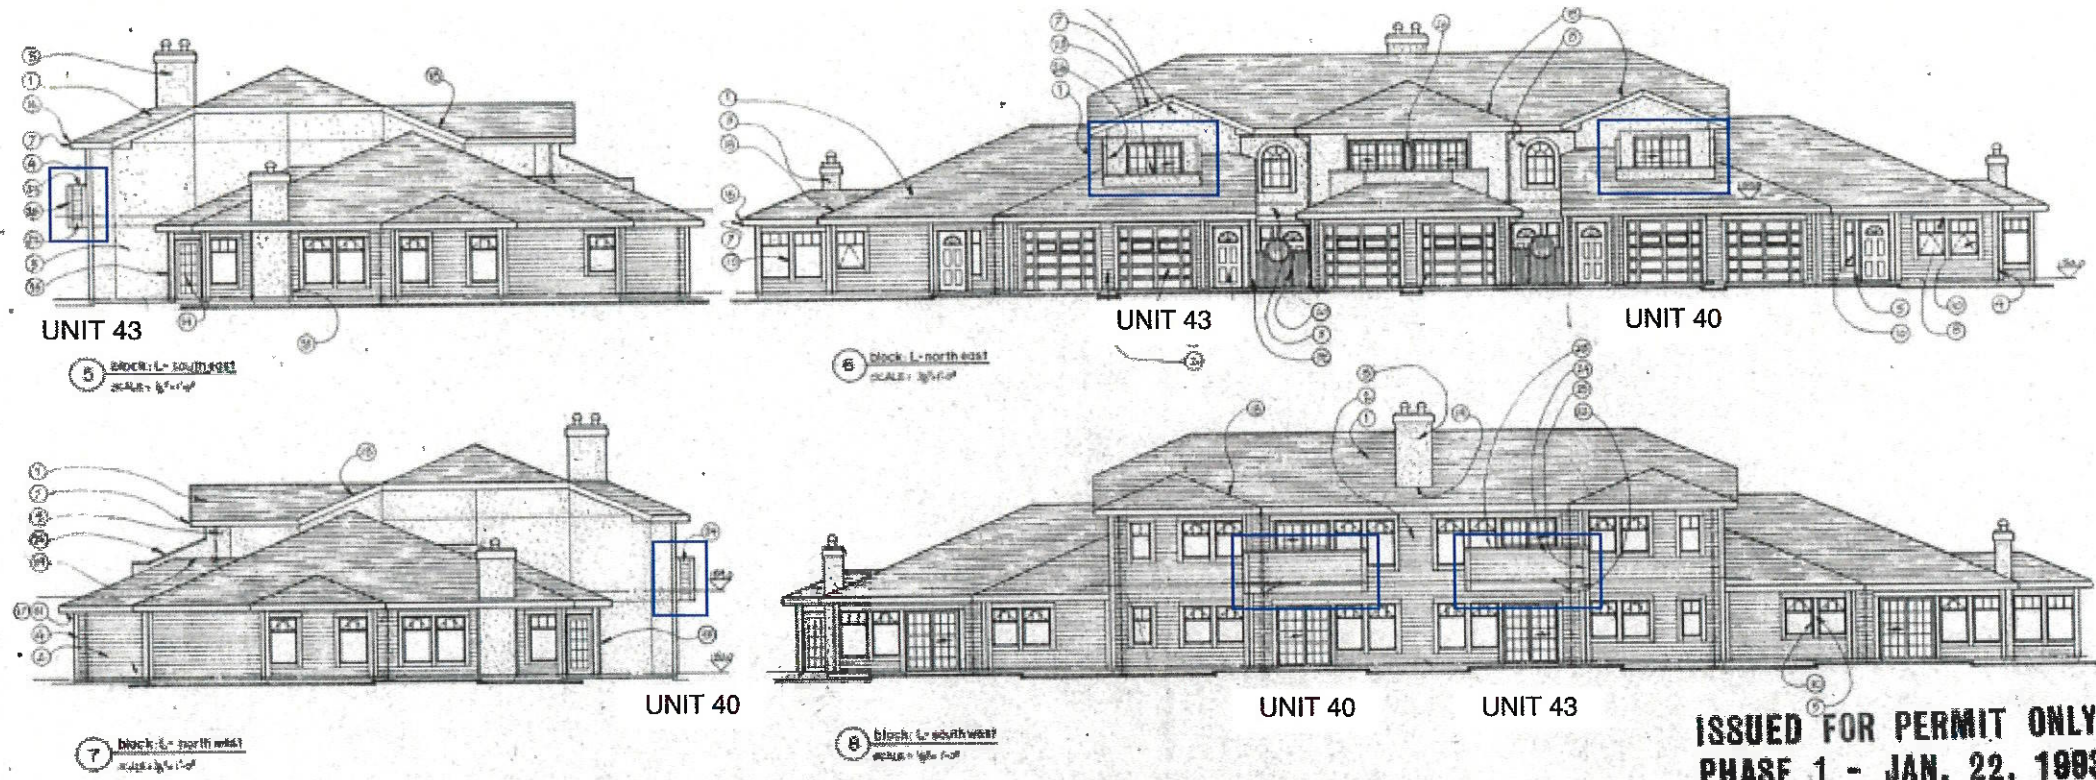

BLOCK L

ISSUED FOR PERMIT ONLY
PHASE 1 - JAN. 22, 1993

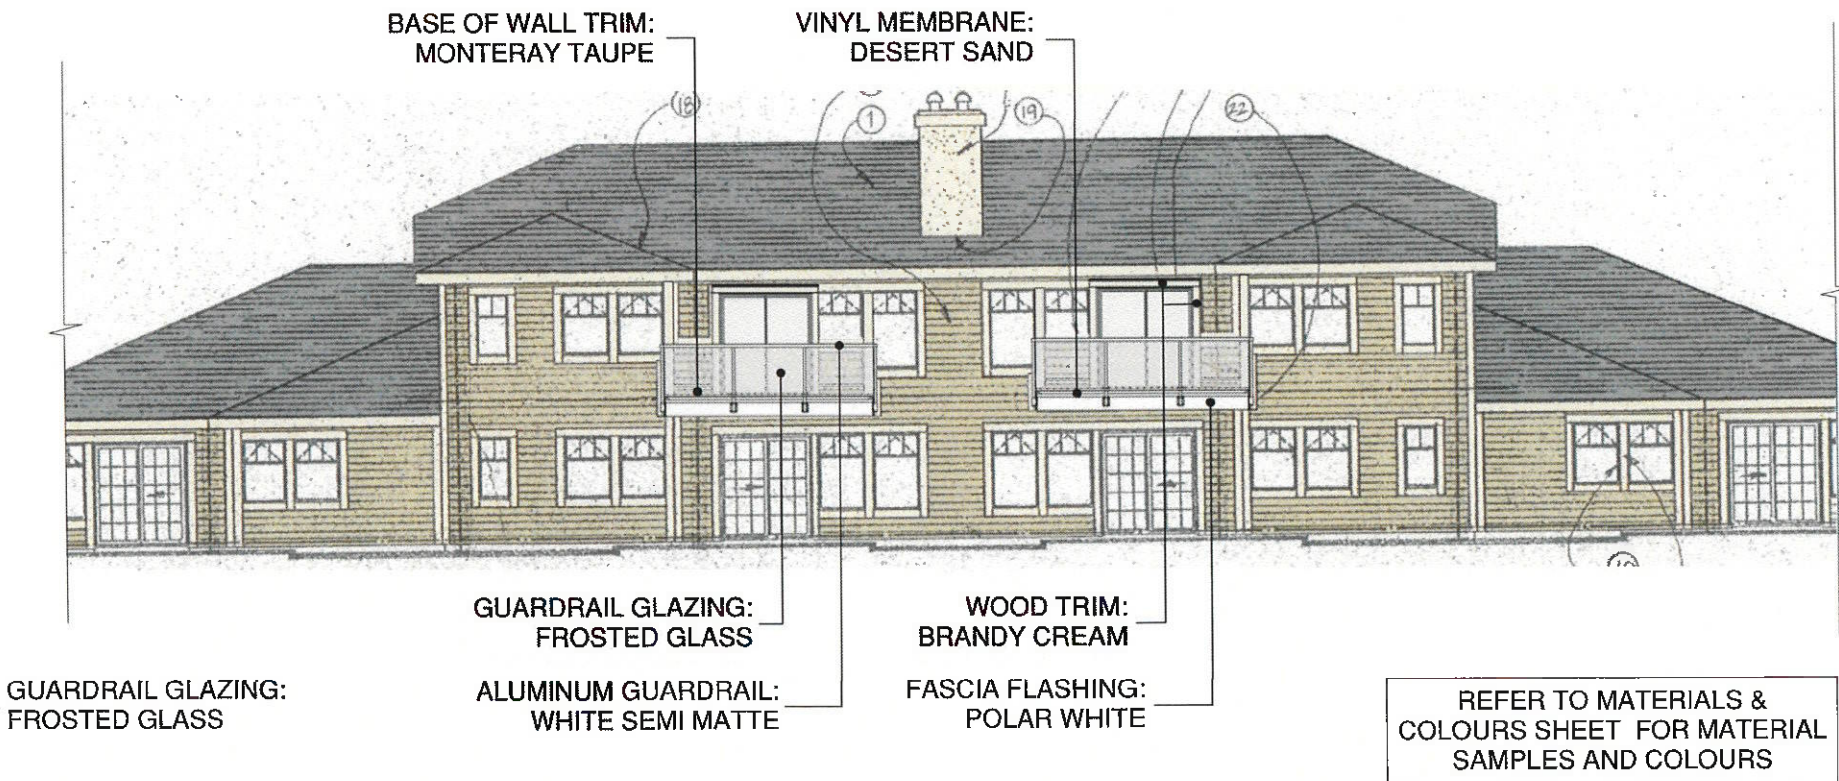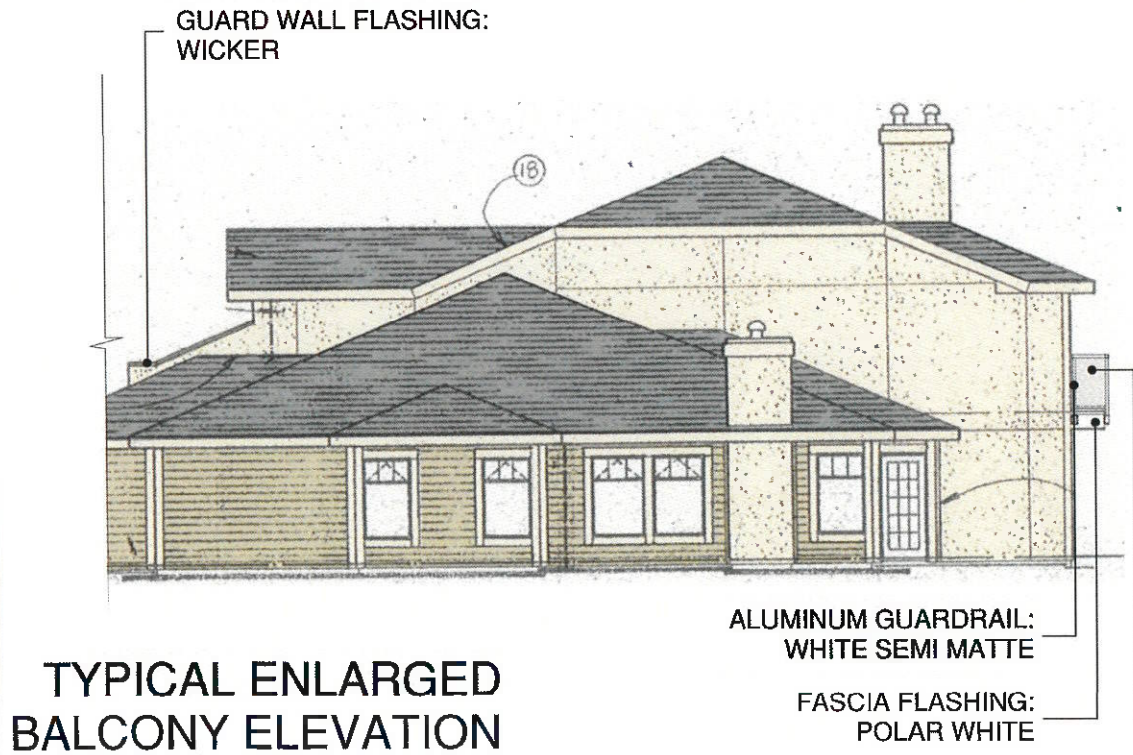

ALL DIMENSIONS NOT SHOWN ARE TO BE CHECKED AGAINST SITE CONDITIONS. DRAWING IS NOT TO BE SCALED TO OBTAIN DIMENSIONS. THE DRAWING IS THE SOLE PROPERTY OF RDH BUILDING SCIENCE INC. AND CANNOT BE USED OR DUPLICATED IN ANY WAY WITHOUT EXPRESSED WRITTEN PERMISSION.	ISSUE	DESCRIPTION	DATE	SCALE: N.T.S	RDH	PROJECT NAME:			DRAWING NO.:
	1	ISSUED FOR INFORMATION	2021 02 25	DATE: 2021 02 19		PARKLANE TOWNHOMES BALCONY & DECK RENEWAL			A-2.05
	2	ISSUED FOR DEVELOPMENT PERMIT	2021 03 03	DRAWN BY: NDA		850 Parklands Dr., Victoria BC			PROJECT NO.:
				CHECKED BY: CG		ELEVATION DRAWINGS BLOCK L AND TYPICAL ENLARGED BALCONY ELEVATION			5675_020
					740 HILLSIDE AVENUE #602 VICTORIA BC V8Z 6T8	WWW.RDH.COM TEL 250 479 1110			