


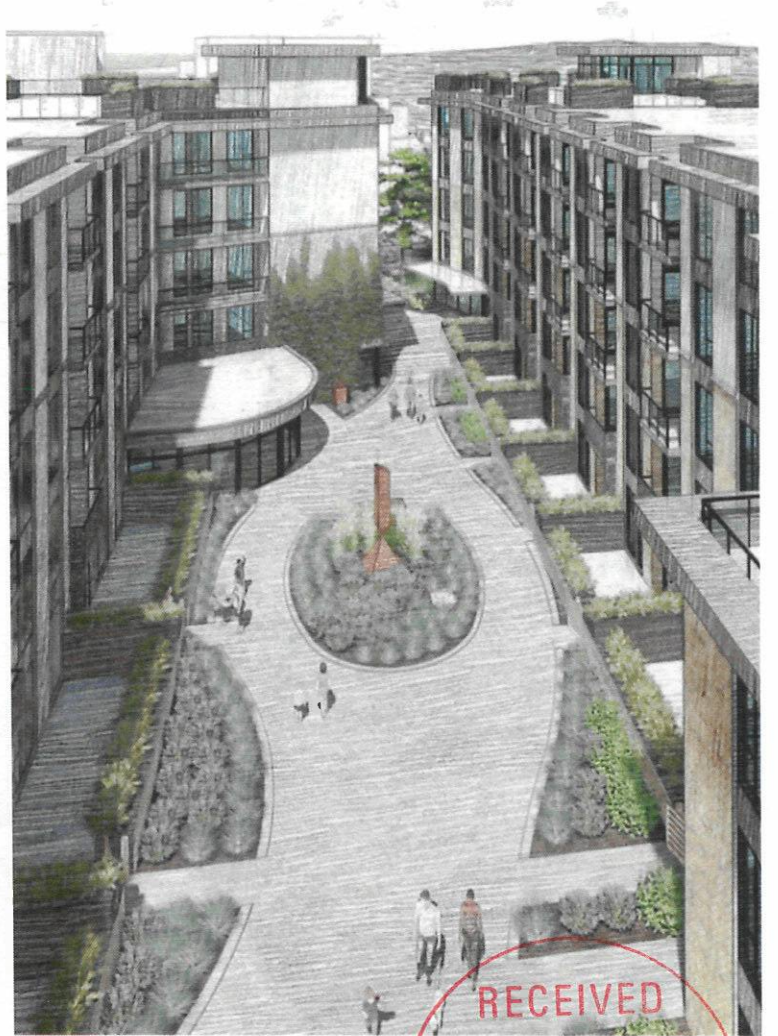

LIST OF DRAWINGS

A000 Cover Sheet

A101 Site Plan

A201 P2 Floor Plan
A202 P1 Floor Plan
A203 L1 Floor Plan
A204 L2 & L3 Floor Plan
A205 L4 Floor Plan
A206 L5 Floor Plan
A207 Roof Plan
A211 Unit Plans
A301 Elevations
A302 Elevations
A303 Elevations

V-03 SP Survey

Landscape Drawing



ZONING BYLAW SUMMARY

BUILDING DESCRIPTION:
Two 5 Storey Residential Buildings over underground parking

USES:
Residential

PROPOSED ZONE: CD NO. 131
SITE AREA: 7522.55sqm (80973sqft)
FLOOR AREAS CONTRIBUTING TO FAR:
Level 1 3042 sqm (32747sqft)
Level 2 3135 sqm (33742sqft)
Level 3 3135 sqm (33742sqft)
Level 4 2498 sqm (26891sqft)
Level 5 2498 sqm (26891sqft)
TOTAL 14308 sqm (154012sqft)

FLOOR SPACE RATIO: Permitted 2.0 Proposed 1.9
SITE COVERAGE: 74% 74%
HEIGHT OF BUILDING: 22.2 m 18.65m
UNITS: 213 198
RESIDENTIAL PARKING: 198 198
BIKE PARKING: 204
GRADE OF BUILDING: 22.55 m (Avg. Grade)
NUMBER OF STOREYS: 5 STOREYS

SET BACKS (m) Permitted Proposed
FRONT 4.5m Carlisle 4.5 m
FRONT 4.5m Lyall 4.45 m
EXTERIOR SIDE 6.0 m Fraser 5.9 m
INTERIOR SIDE(EAST) 4.5 m 5.8 m
INTERIOR SIDE(WEST) 6.0 m 6.0 m

UNIT MIX
STUDIO(445 sqft -480 sqft) 4 (2%)
1-BED(578 sqft -762 sqft) 87 (44%)
2-BED(780 sqft -1006 sqft) 87 (44%)
3-BED(1011 sqft -1166 sqft) 20 (10%)
TOTAL 198

NOV 02 2022

CORP. OF TOWNSHIP
OF ESQUIMALT
DEVELOPMENT SERVICES

Issued for DDP R0	22-10-31
Plot User	22-10-31
Drawn By	WKS
Scale	NTS
Project Number	2101

The Marin


1221 Carlisle Avenue,
Victoria, BC

Cover Sheet



A000

dHK Architects
Victoria
977 Fort Street
Nanaimo
102-6190 Dublin Way
V8V 3K3 T 1-250-558-3367
V9T 0H2 T 1-250-555-5810
COPYRIGHT RESERVED. THESE PLANS AND DESIGNS ARE AND AT ALL TIMES REMAIN THE PROPERTY OF dHK ARCHITECTS TO BE USED FOR THE PROJECT SHOWN AND MAY NOT BE REPRODUCED WITHOUT WRITTEN CONSENT

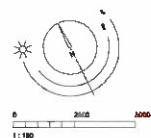

Site Coverage Summary:
 Total Site Area: 7523 sqm
 Building Coverage : 74%
 Open Site: 28%



Issued for DP RD		22-10-31	
Plot Date	22-10-31	Drawing File	
Drawn By	RS	Checked By	RAH
Scale	1:200	Project Number	2101

NOTE: All dimensions are shown in meters.

The Marin

1221 Carlisle Avenue,
 Victoria, BC

Site Plan

A101

dl@kerchitects
 Victoria
 977 Fort Street
 Vancouver
 102-5190 Dublin Way V6T 0H2
 Tel: 1-250-658-3367
 Tel: 1-250-585-5810
 COPYRIGHT RESERVED. THESE PLANS AND DESIGN ARE AND AT ALL TIMES REMAIN THE PROPERTY OF KERCHITECTS. YOURS TO USE FOR THE PROJECT SHOWN AND MAY NOT BE REPRODUCED WITHOUT WRITTEN CONSENT.

MATERIAL PALETTE


- 1 Arctic White B&B
- 2 Smooth Fibre-Cement Panel - Light Grey
- 3 Smooth Fibre-Cement Panel - Arctic White
- 4 Smooth Fibre-Cement Panel - Cobble Stone
- 5 Smooth Fibre-Cement Panel - Dark Grey
- 6 Prefinished Aluminum Composite Facade - Black
- 7 Dark Grey Metal Cladding horizontal
- 8 Tempered and Laminated Glass Guardrail CW Anodized Aluminum Cap Rail
- 9 Canopy CW Prefinished Aluminum Composite Facade - Black
- 10 Light Grey Metal Cladding vertical
- 11 Prefinished Vinyl Window CW Low-E Glazing - Black
- 12 Prefinished Vinyl Swing Door w/ Tempered and Laminated Glass Panel(s) - Black
- 13 Architectural Exposed Concrete
- 14 Prefinished Extruded Aluminum Store Front Glazing CW Doors - Black
- 15 Pressure Treated Wood Pergola - Stained to match Aluminum Plant Siding
- 16 Vertical 100 mm V Groove Aluminum Planks - Wood Finish
- 17 Canopy CW Prefinished Aluminum Composite Facade - Black
- 18 Column CW Prefinished Aluminum Composite Facade - Black
- 19 Wide plank woodlook doors with side and top lite, vinyl frame pre finished in black



1 Building 1 & 2 - North Elevation
A301 Scale 1:150



2 Building 1 & 2 - South Elevation
A301 Scale 1:150

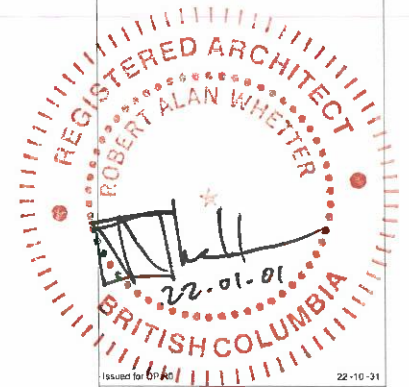

Issued for:	22-10-31	Drawing File:	22-10-31
Drawn By:	ISS	Checked By:	RAW
Scale:	1:150	Project Number:	2101

NOTE: All dimensions are shown in meters.

The Marin

1221 Carlisle Avenue,
Victoria, BC

Elevations



A301

dHKA Architects
Victoria
977 Fort Street
Nanaimo
102-5190 Dublin Way V8T 0H2 T 1-250-585-5810
COPYRIGHT RESERVED. THESE PLANS AND DESIGN ARE AND AT ALL TIMES REMAIN THE PROPERTY OF dHKA ARCHITECTS TO BE USED FOR THE PROJECT SHOWN AND MAY NOT BE REPRODUCED WITHOUT WRITTEN CONSENT.

MATERIAL PALETTE



- 1 Arctic White Brick
- 2 Smooth Fibre-Cement Panel - Light Grey
- 3 Smooth Fibre-Cement Panel - Arctic White
- 4 Smooth Fibre-Cement Panel - Cobble Stone
- 5 Smooth Fibre-Cement Panel - Dark Grey
- 6 Prefinished Aluminum Composite Fascia - Black
- 7 Dark Grey Metal Cladding horizontal
- 8 Tempered and Laminated Glass Guardrail C/W Anodized Aluminum Cap Rail
- 9 Canopy C/W Prefinished Aluminum Composite Fascia - Black
- 10 Light Grey Metal Cladding vertical
- 11 Prefinished Vinyl Window C/W Low-E Glazing - Black
- 12 Prefinished Vinyl Swing Door w/ Tempered and Laminated Glass Panel(s) - Black
- 13 Architectural Exposed Concrete
- 14 Prefinished Extruded Aluminum Store Front Glazing C/W Doors - Black
- 15 Pressure Treated Wood Pergola - Stained to match Aluminum Plank Siding
- 16 Vertical 100 mm V Groove Aluminum Planks - Wood Finish
- 17 Canopy C/W Prefinished Aluminum Composite Fascia - Black
- 18 Column C/W Prefinished Aluminum Composite Fascia - Black
- 19 Wide plank wood-look doors with side and top flts, vinyl frame pre finished in black



1 Building 1 & 2- East Elevation
A302 Scale 1:150



2 Building 1 & 2- West Elevation
A302 Scale 1:150

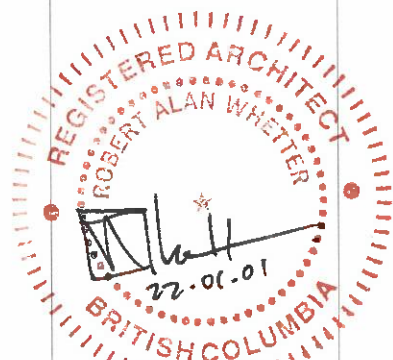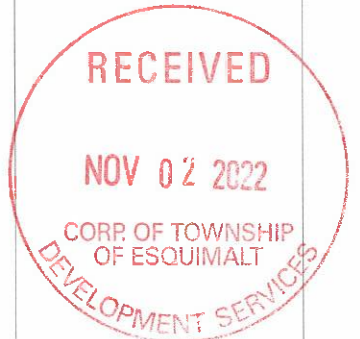

Issued for DP # 22-10-31
Plan Date: 22-10-31 Drawing Title:
Drawn By: ISS Checked By: RAW
Scale: 1:150 Project Number: 2181
NOTE: All dimensions are shown in meters.

The Marin
1221 Carlisle Avenue,
Victoria, BC
Elevations

dHKA A302
dHKA Architects
Victoria
977 Fort Street V8V 3K3 T 1-250-658-3357
Nanaimo
102-5190 Dublin Way V9T 0H2 T 1-250-585-5810
COPYRIGHT RESERVED. THESE PLANS AND DESIGNS ARE AND WILL REMAIN THE PROPERTY OF dHKA ARCHITECTS. NO REUSE OR REPRODUCTION OF ANY PART OF THESE PLANS OR DESIGNS IS PERMITTED WITHOUT WRITTEN PERMISSION.

MATERIAL PALETTE


- 1 Arctic White Brick
- 2 Smooth Fibre-Cement Panel - Light Grey
- 3 Smooth Fibre-Cement Panel - Arctic White
- 4 Smooth Fibre-Cement Panel - Cobble Stone
- 5 Smooth Fibre-Cement Panel - Dark Grey
- 6 Prefinished Aluminum Composite Fascia - Black
- 7 Dark Grey Metal Cladding horizontal
- 8 Tempered and Laminated Glass Guardrail C/W Anodized Aluminum Cap Rail
- 9 Canopy C/W Prefinished Aluminum Composite Fascia - Black
- 10 Light Grey Metal Cladding vertical
- 11 Prefinished Vinyl Window C/W Low-E Glazing - Black
- 12 Prefinished Vinyl Swing Door w/ Tempered and Laminated Glass Panel(s) - Black
- 13 Architectural Exposed Concrete
- 14 Prefinished Extruded Aluminum Store Front Glazing C/W Doors - Black
- 15 Pressure Treated Wood Pergola - Stained to match Aluminum Plank Siding
- 16 Vertical 100 mm V Groove Aluminum Planks - Wood Finish
- 17 Canopy C/W Prefinished Aluminum Composite Fascia - Black
- 18 Column C/W Prefinished Aluminum Composite Fascia - Black
- 19 Wide plank wood-look doors with side and top tiers vinyl frame pre finished in black



1 Building 1 East Elevation
A303 Scale 1:150




2 Building 2 West Elevation
A303 Scale 1:150

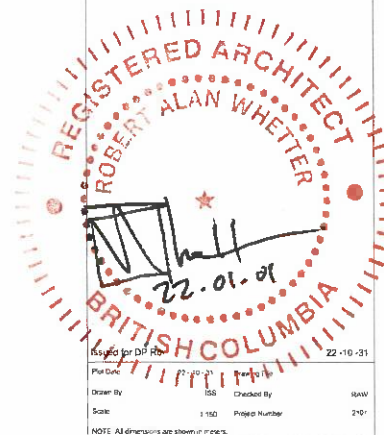

The Marin

1221 Carlisle Avenue,
Victoria, BC

Elevations

 

dHKA Architects
Victoria
977 Fort Street
Nanaimo
102-5190 Dublin Way V9T 0H2 T 1-250-585-5810
V8V 3K3 T 1-250-658-3367
COPYRIGHT RESERVED: THESE PLANS AND DESIGNS ARE AND AT ALL TIMES REMAIN THE PROPERTY OF dHKA ARCHITECTS LTD. NO PART OF THIS PROJECT DRAWING MAY NOT BE REPRODUCED WITHOUT WRITTEN CONSENT.