



Lampson DADU
Esquimalt, B.C.

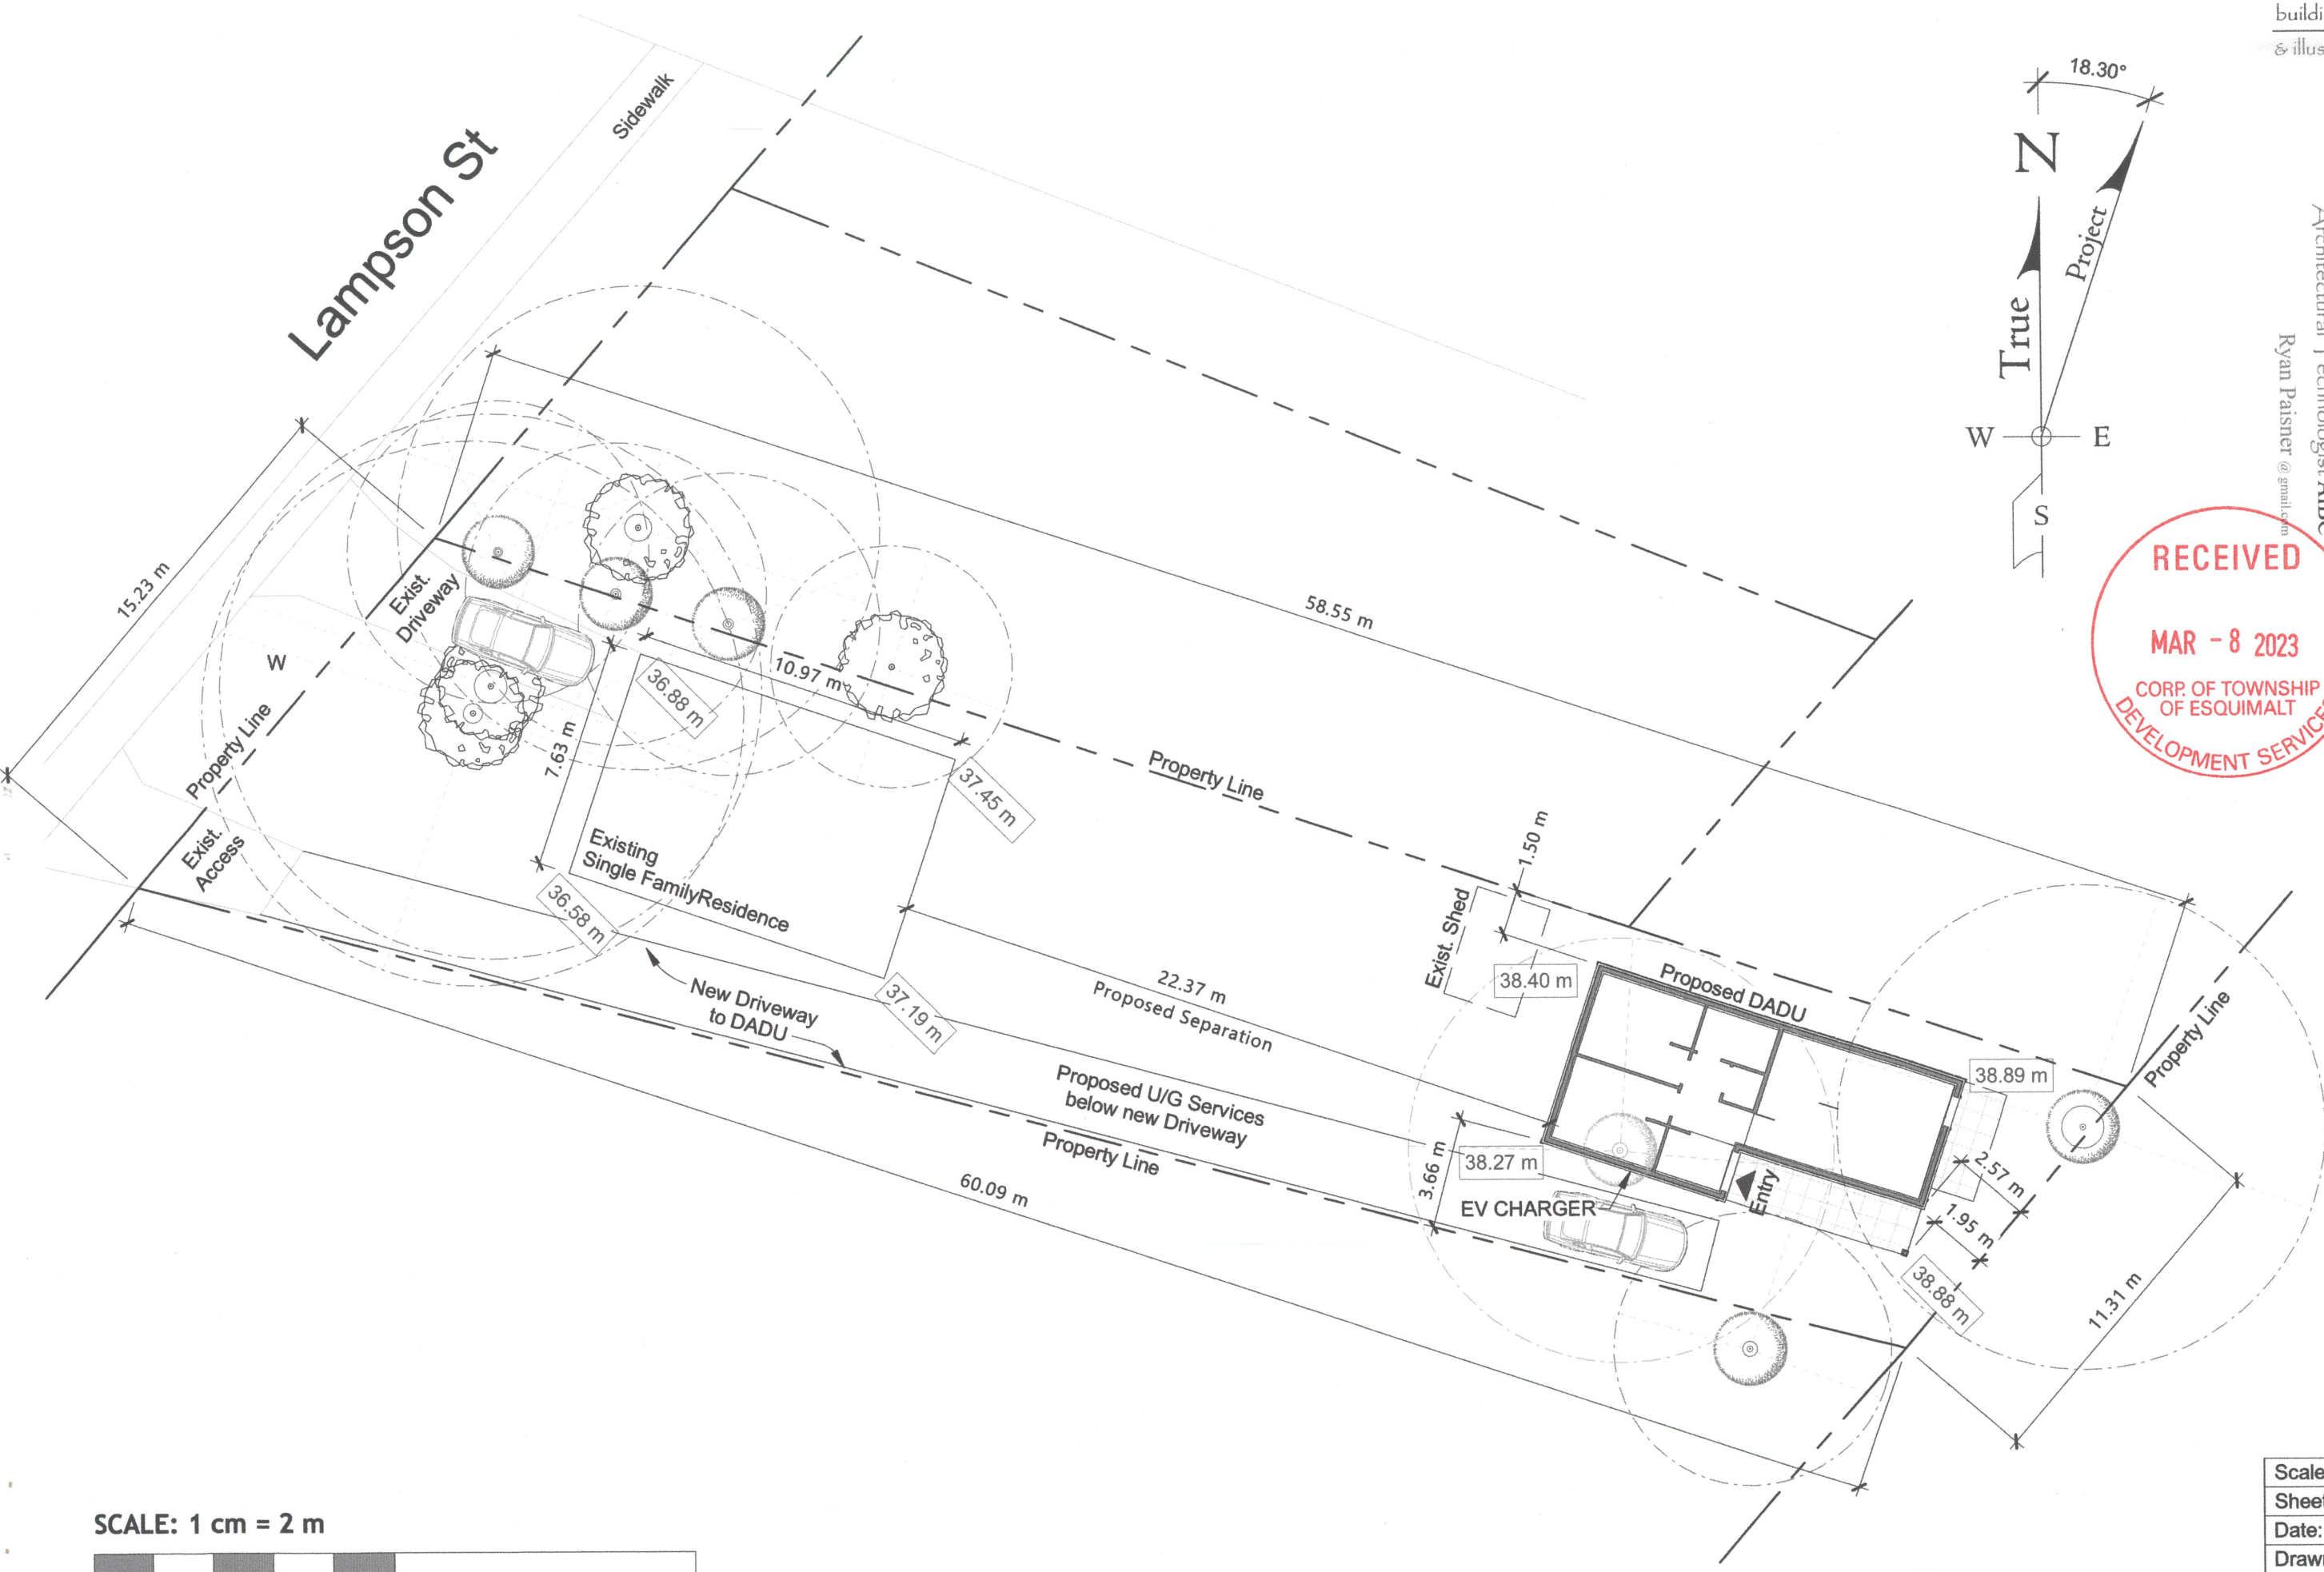


SCALE: 1 cm = 2 m

 


Scale:	1 : 200
Sheet Size:	Tabloid 11x17
Date:	February 24, 2023
Drawn by:	RSP

Site Plan

A1.1

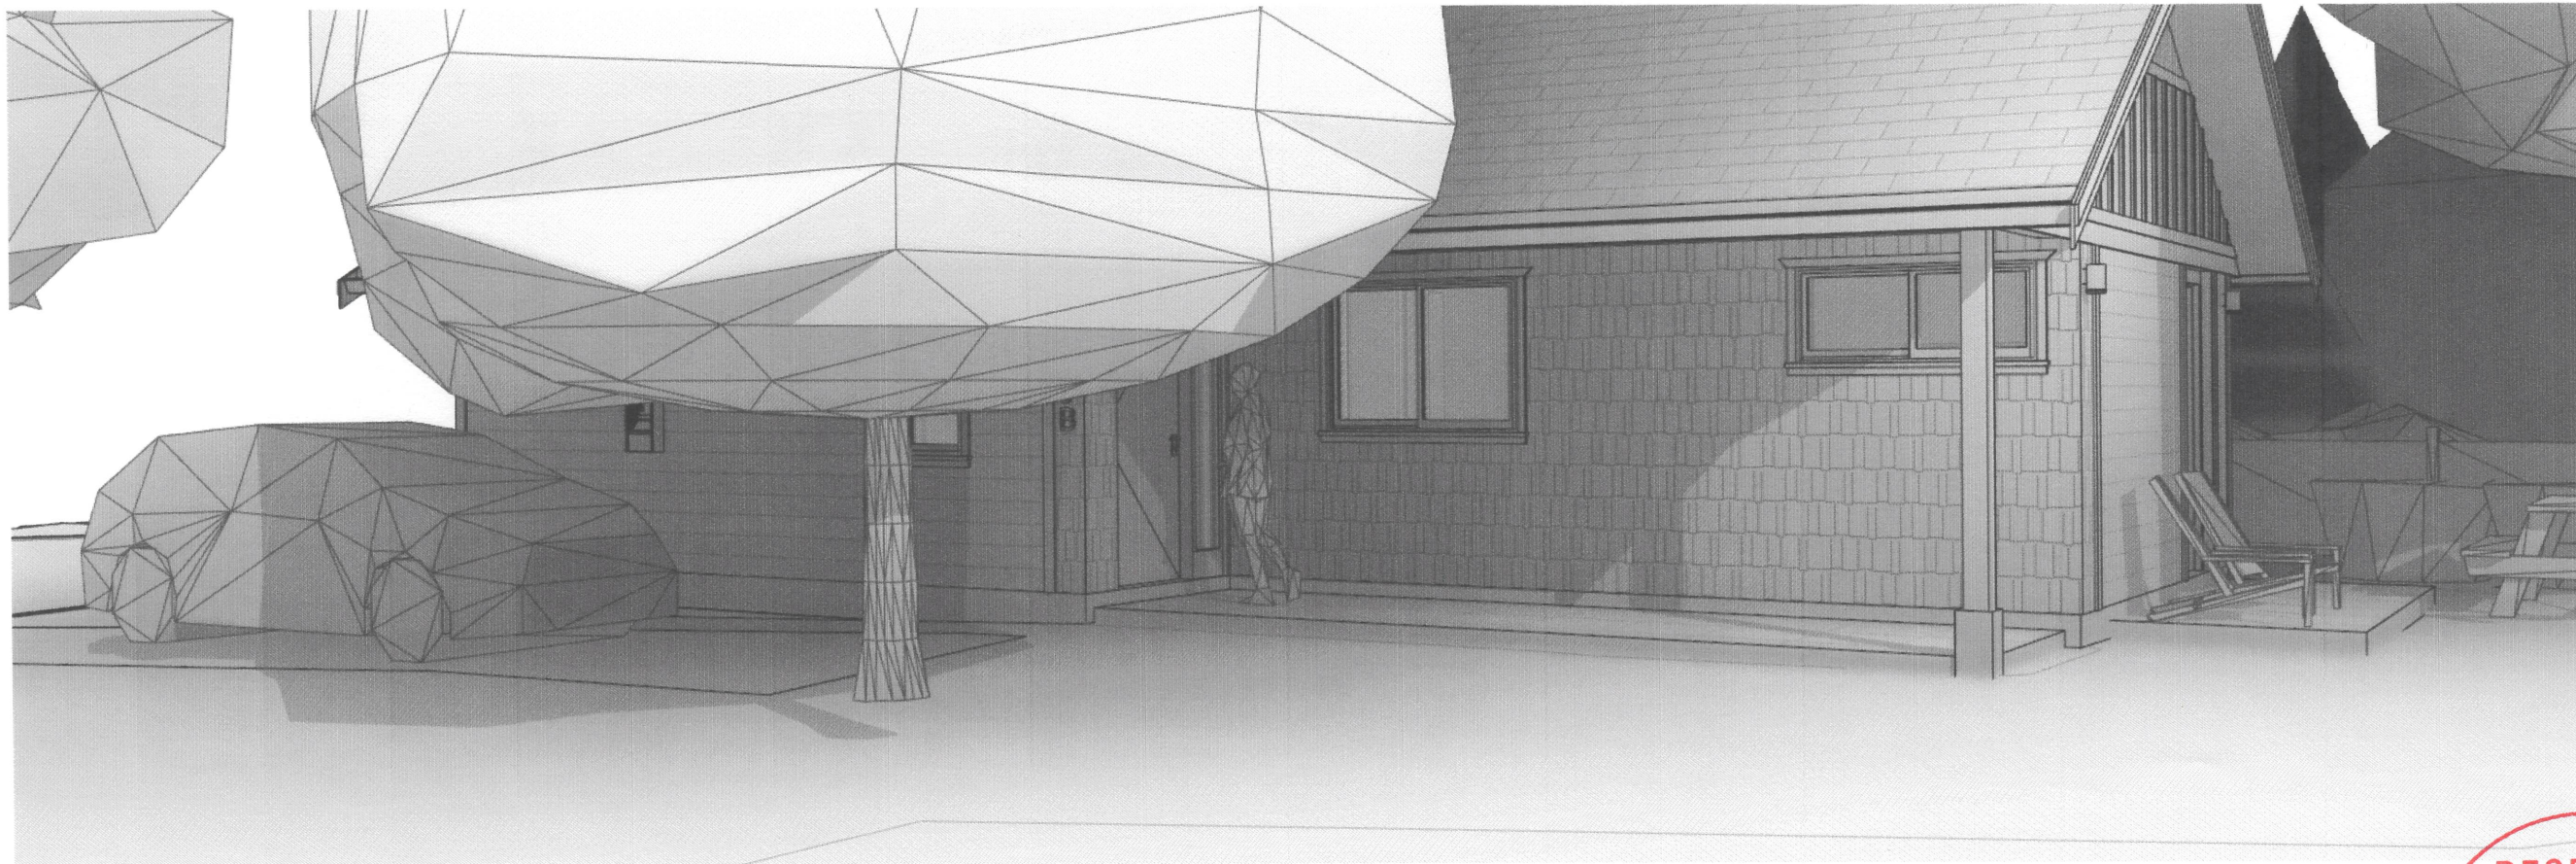

1 South East Perspective

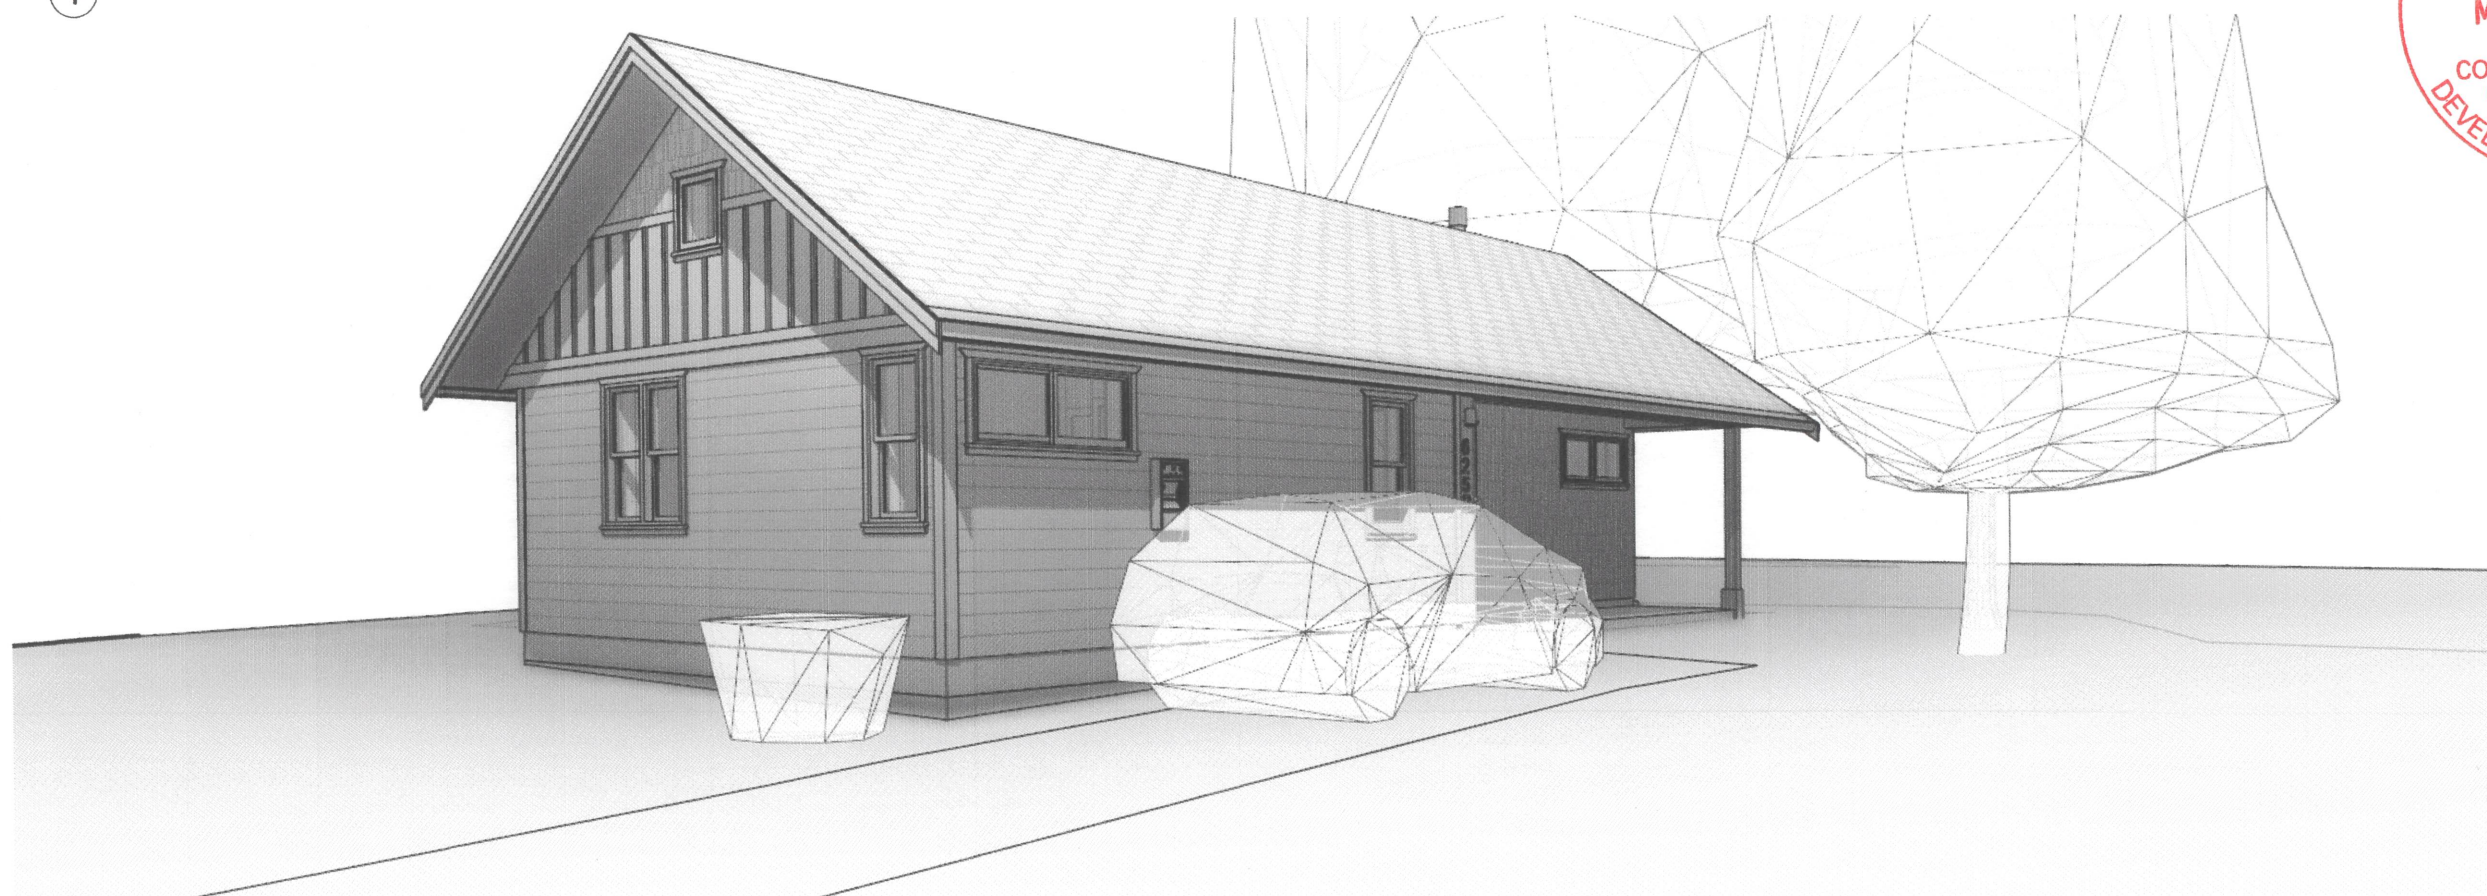


2 South West Perspective

Lampson DADU
Esquimalt, B.C.

Scale:	
Sheet Size:	Tabloid 11x17
Date:	February 24, 2023
Drawn by:	RSP



Lampson DADU
Esquimalt, B.C.

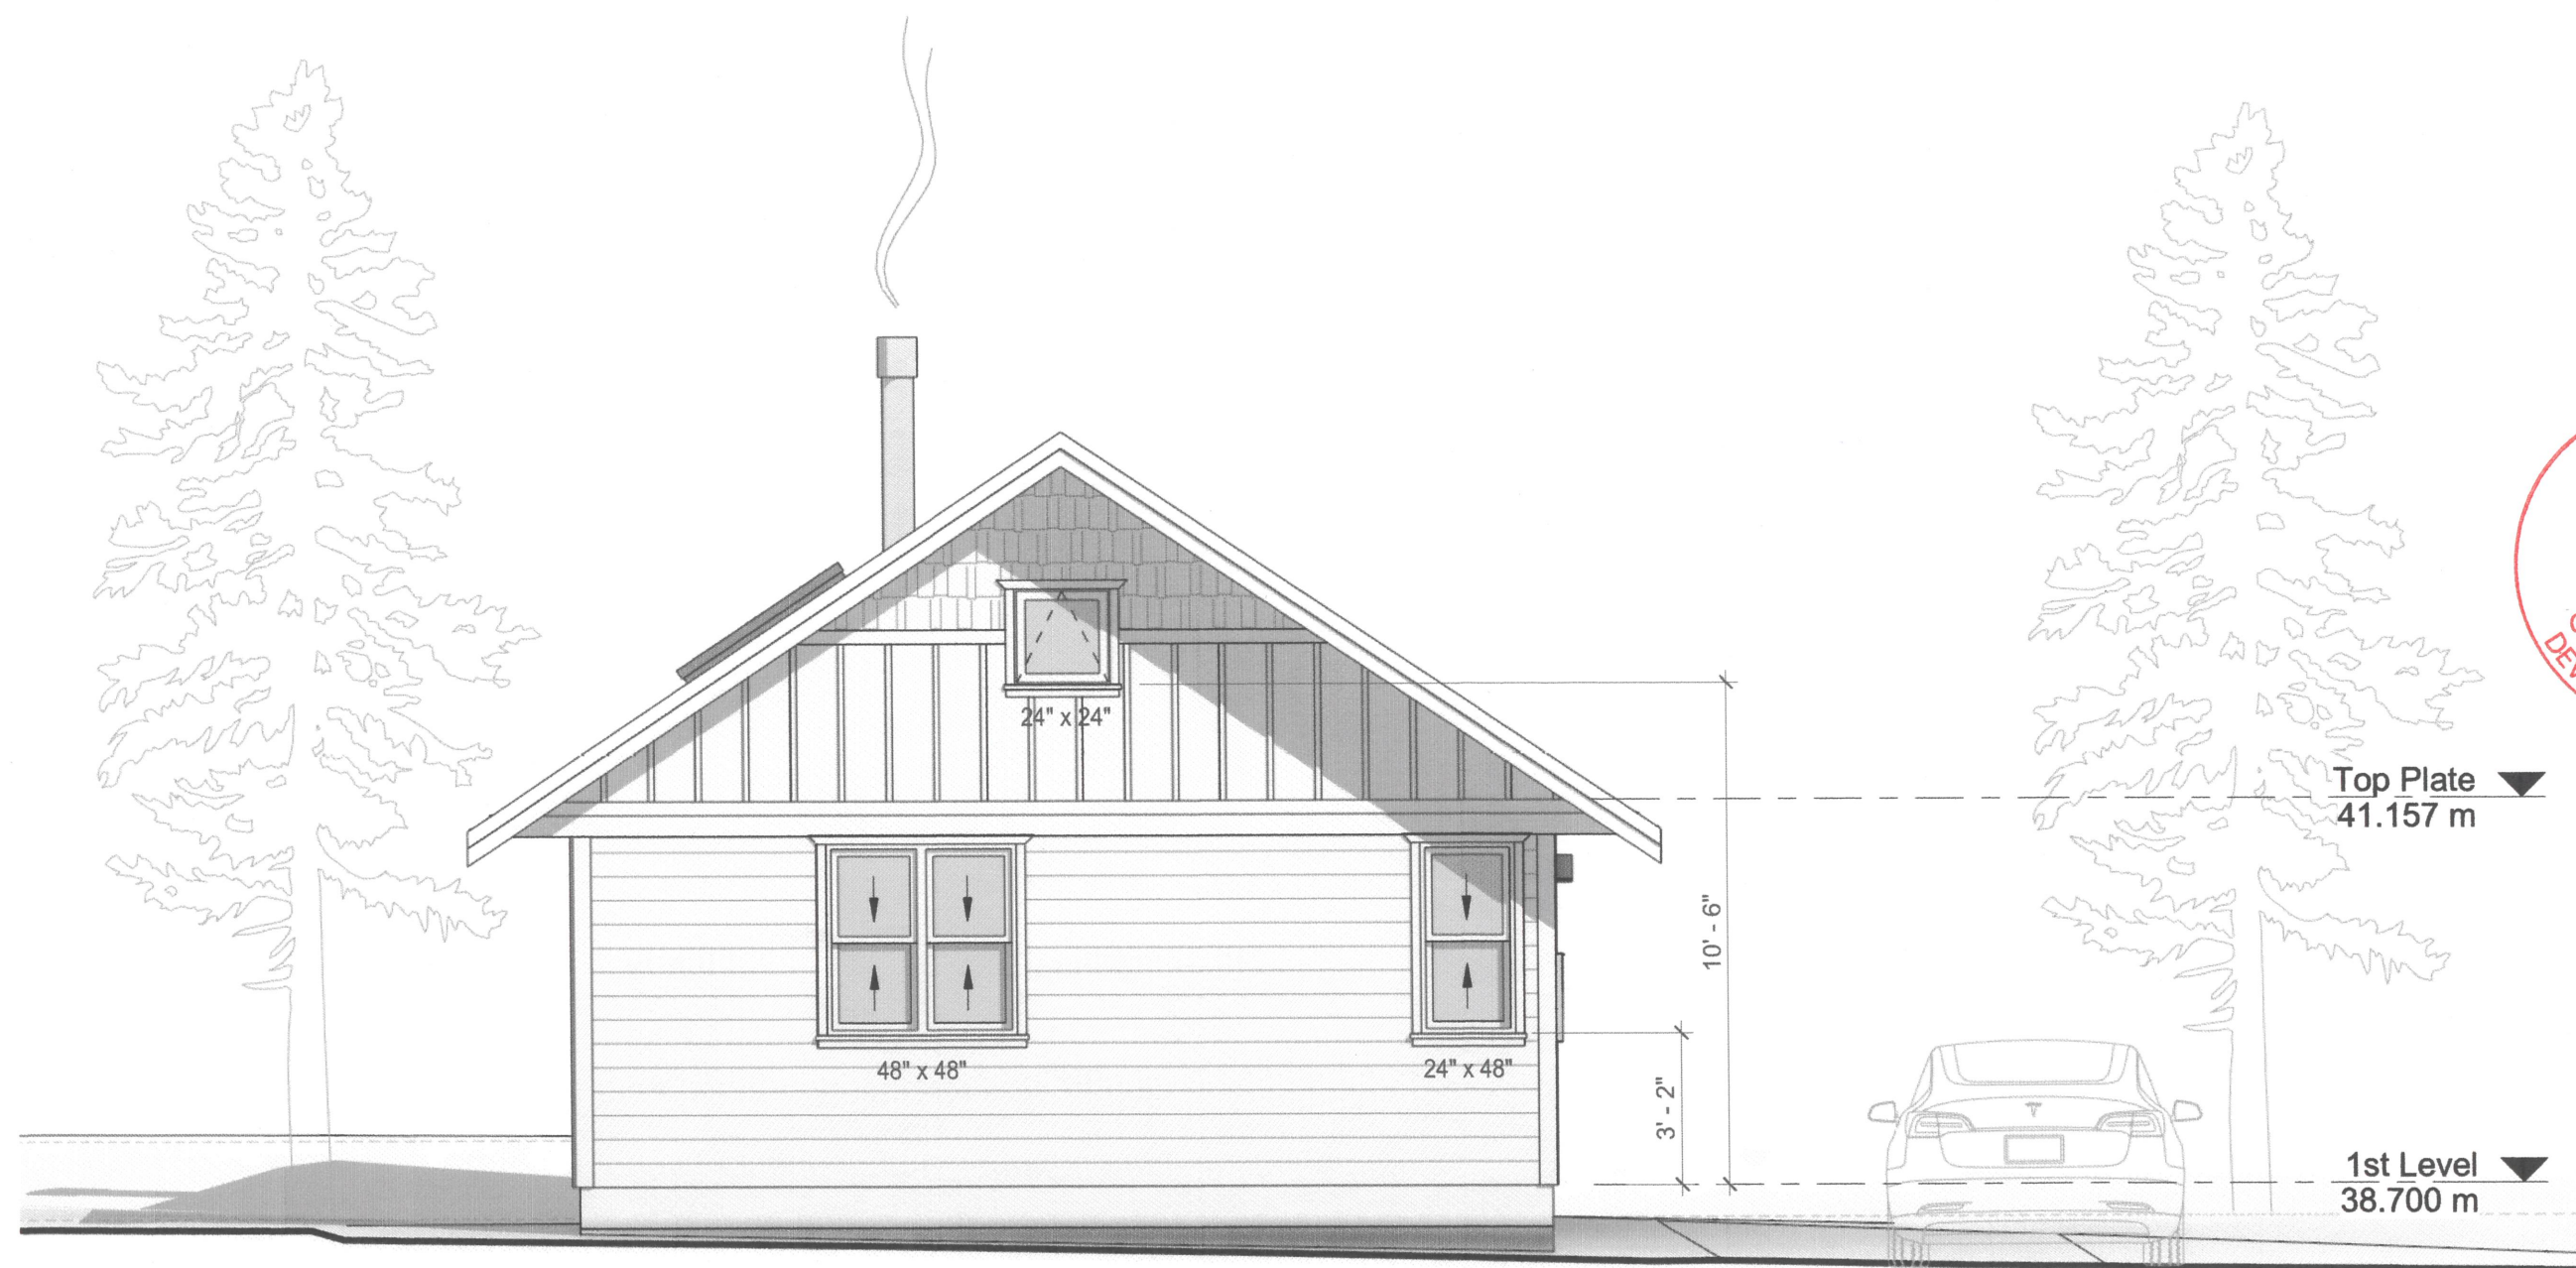


① West Elevation
1/4" = 1'-0"

Scale:	1/4" = 1'-0"
Sheet Size:	Tabloid 11x17
Date:	February 24, 2023
Drawn by:	RSP

Elevations


A3.1

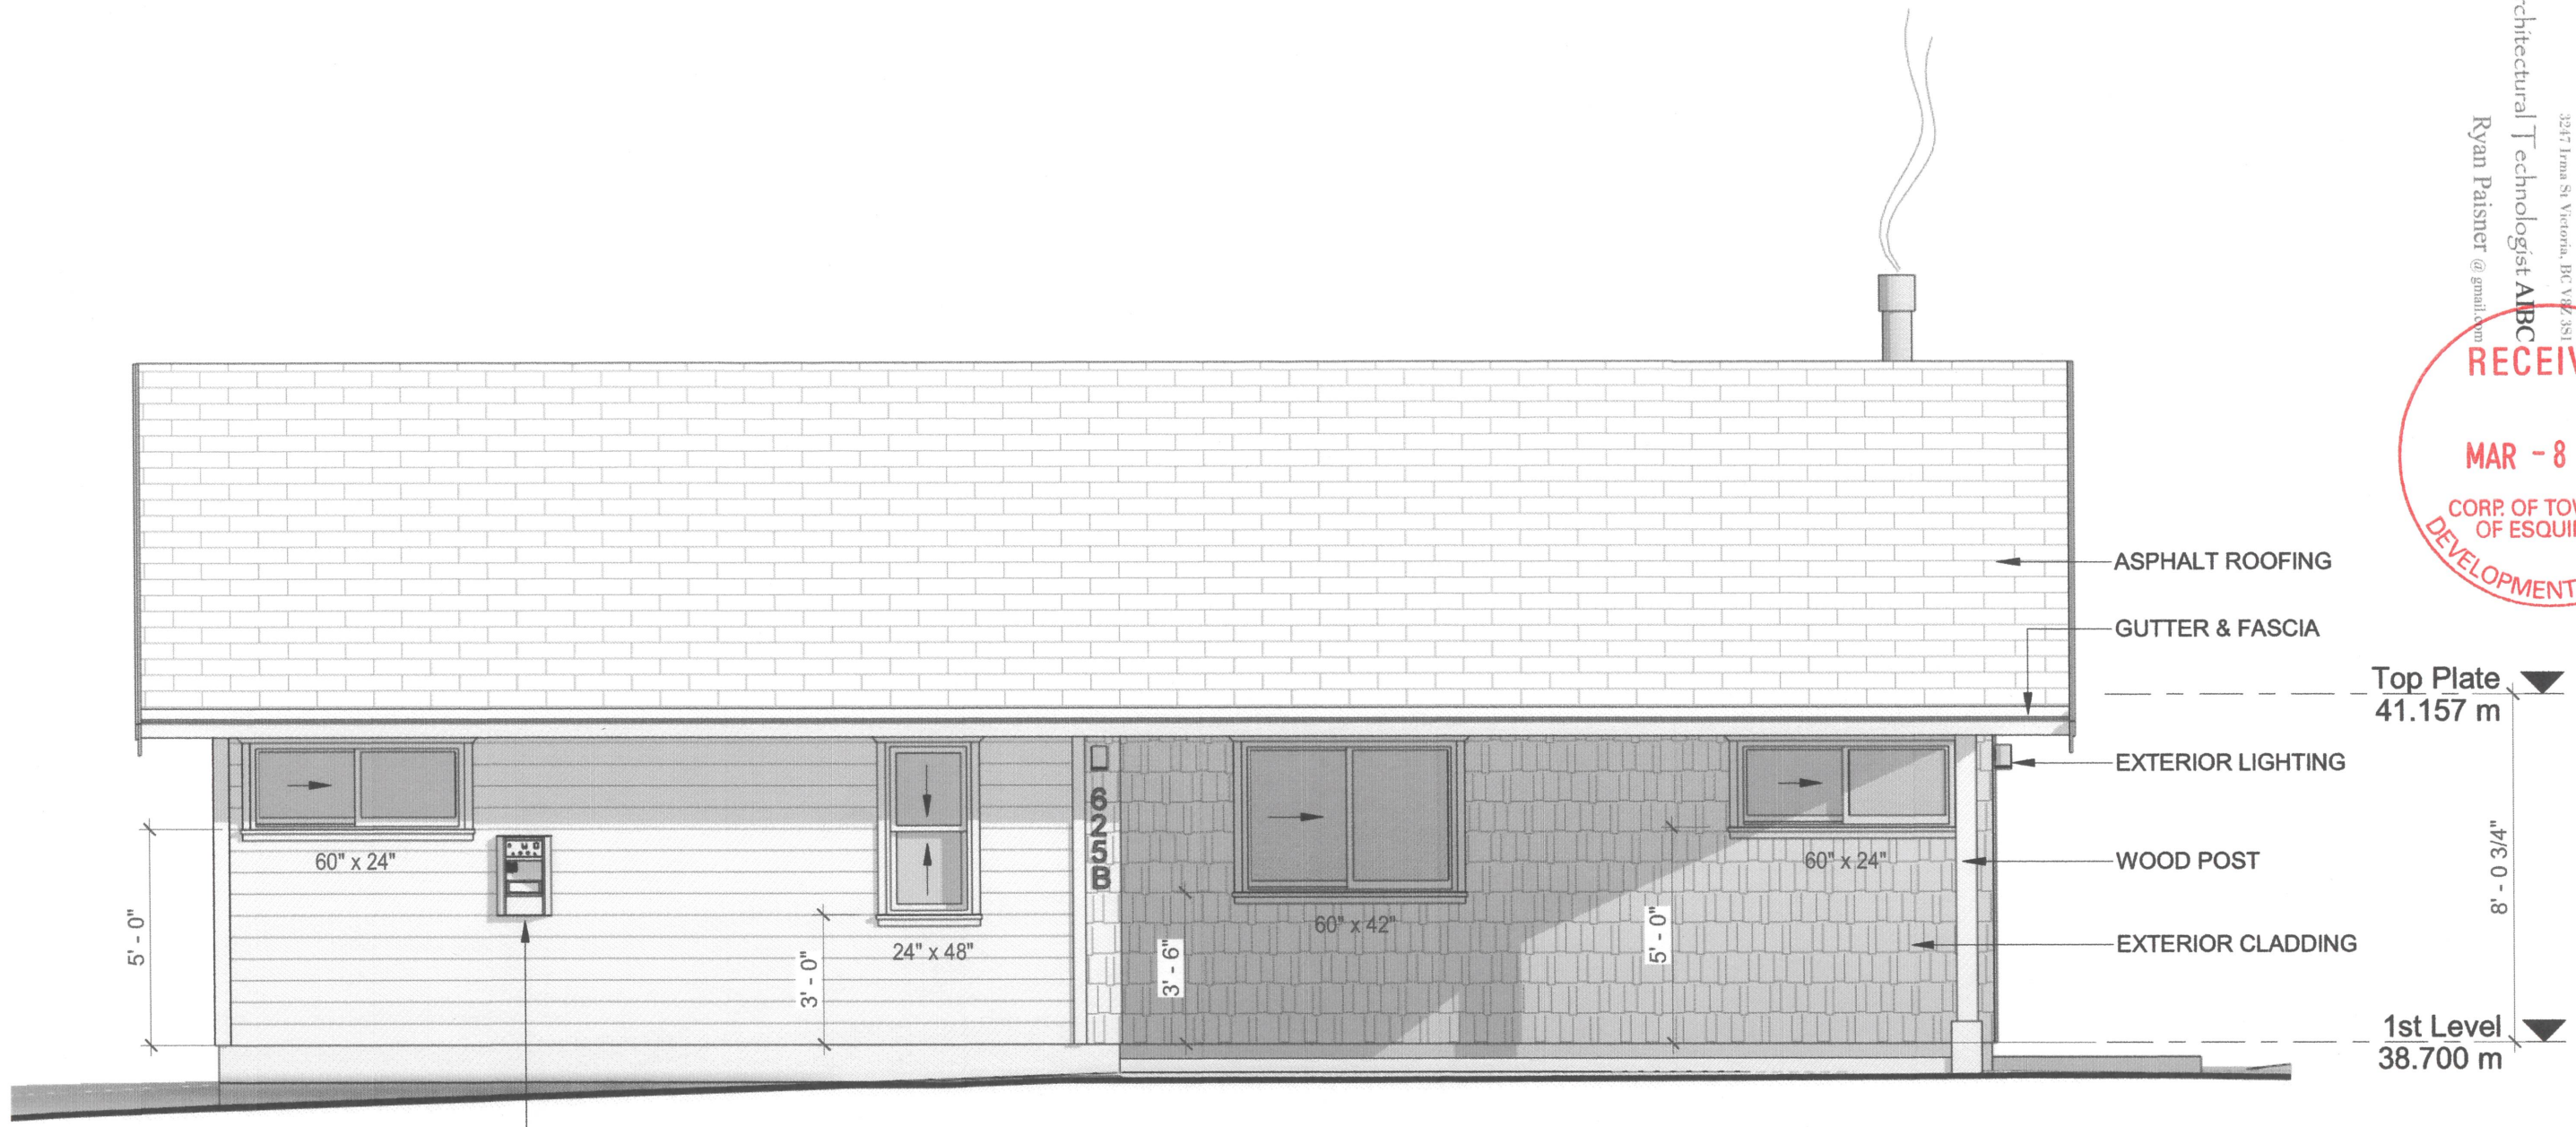

Lampson DADU
Esquimalt, B.C.

1 South Elevation
1/4" = 1'-0"

Scale:	1/4" = 1'-0"
Sheet Size:	Tabloid 11x17
Date:	February 24, 2023
Drawn by:	RSP

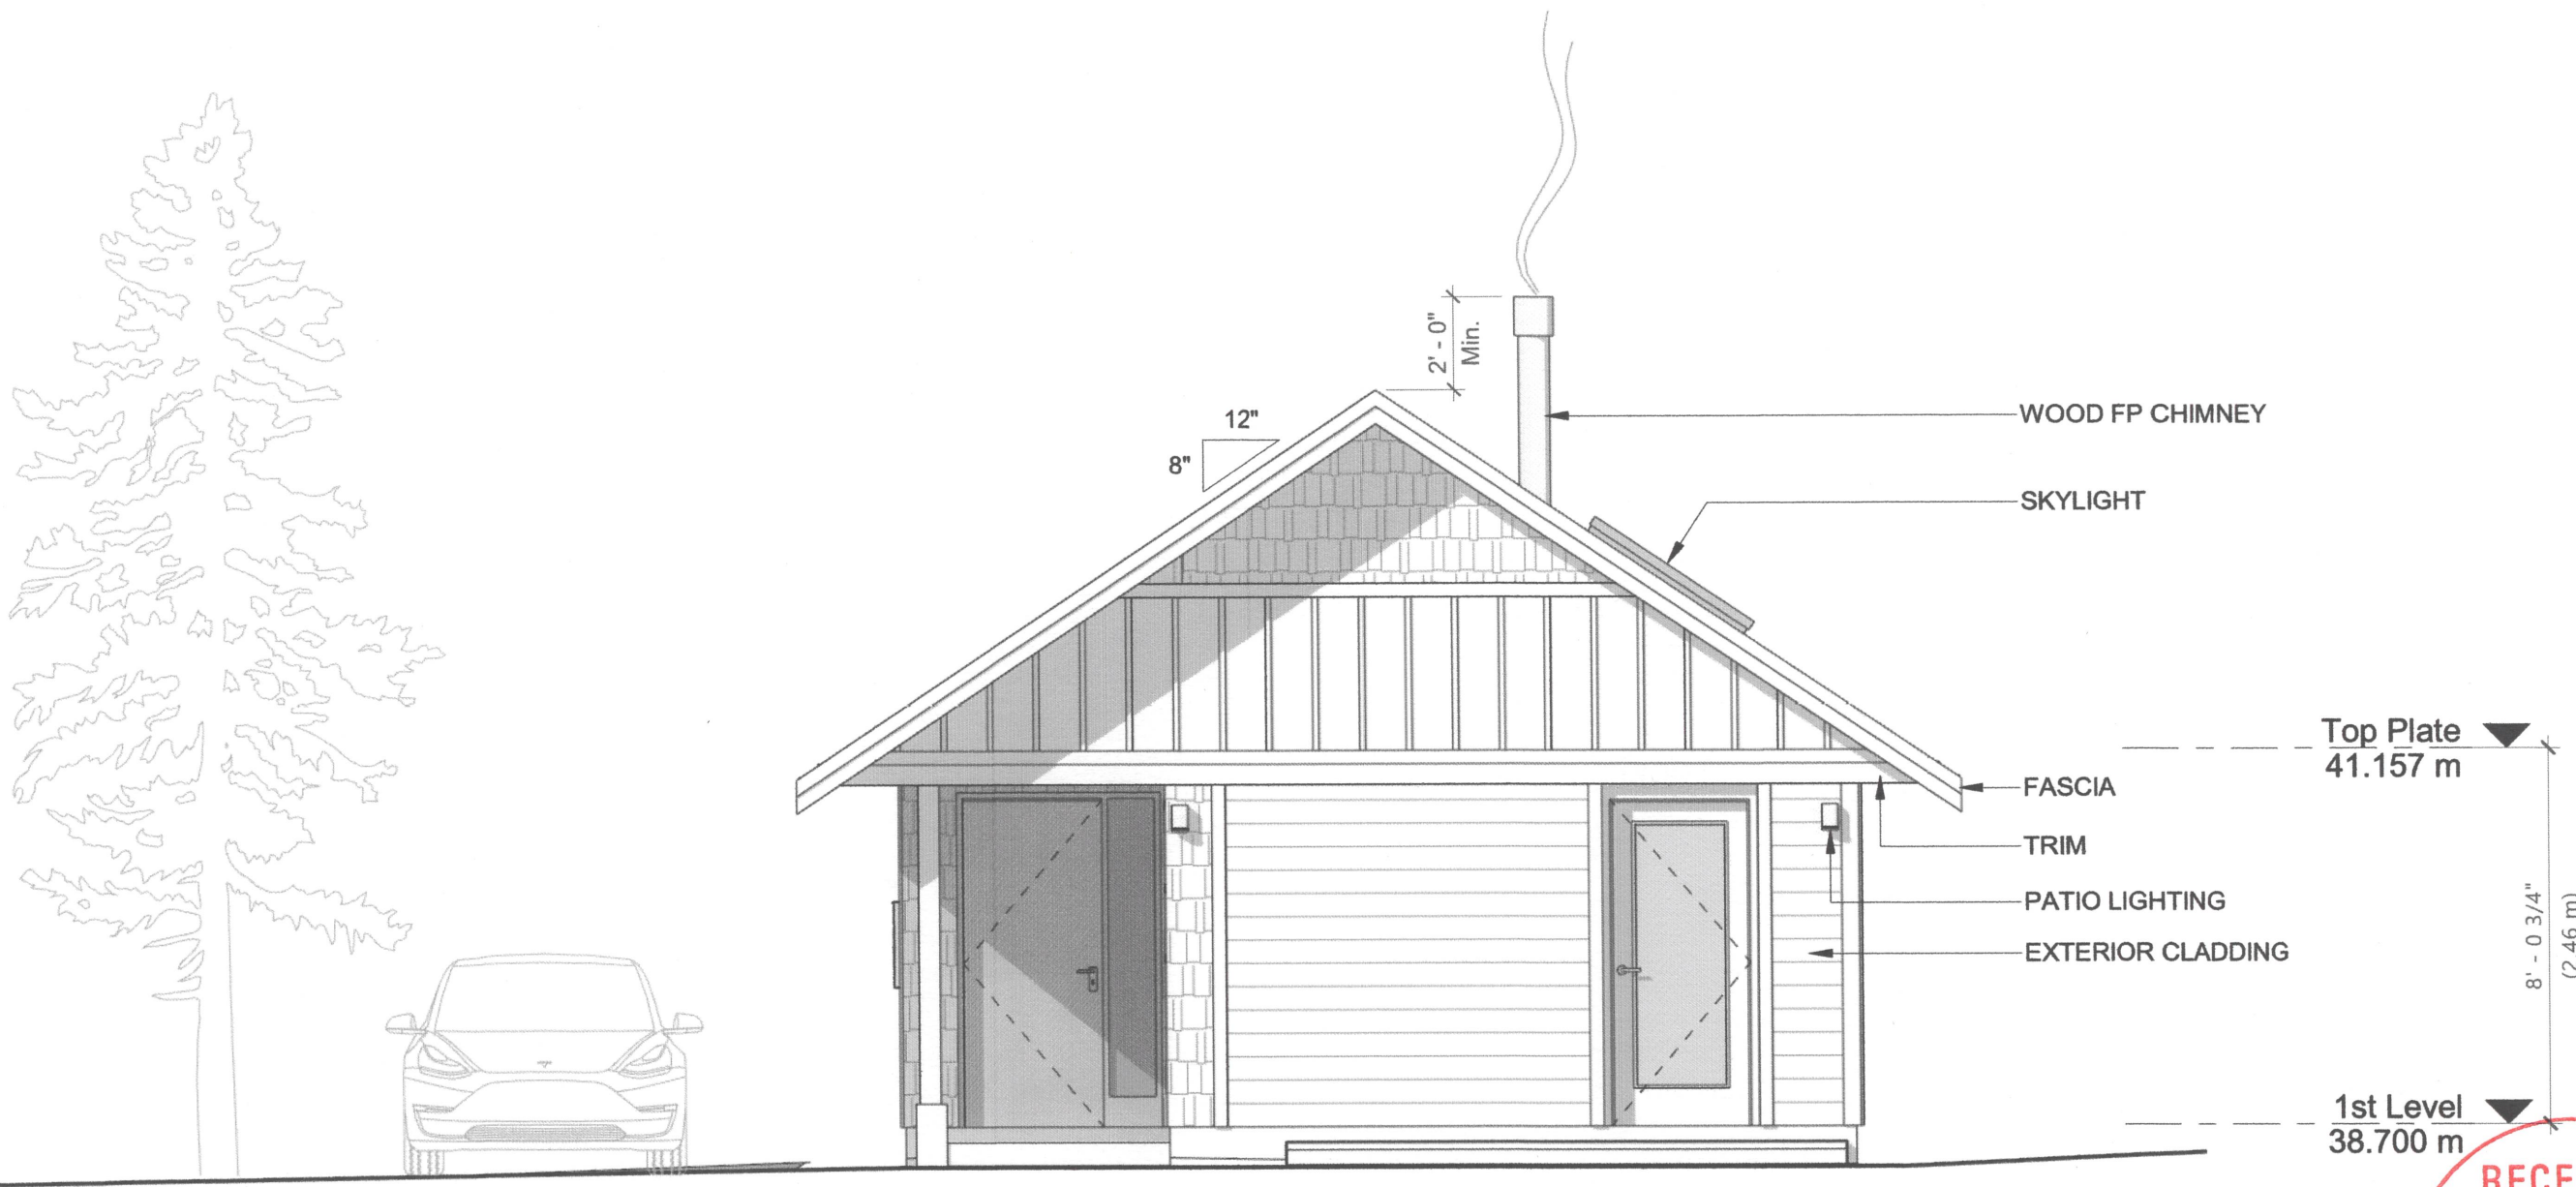


① East Elevation
1/4" = 1'-0"

RECEIVED
MAR - 8 2023
CORP. OF TOWNSHIP
OF ESQUIMALT
DEVELOPMENT SERVICES

Lampson DADU
Esquimalt, B.C.

Scale:	1/4" = 1'-0"
Sheet Size:	Tabloid 11x17
Date:	February 24, 2023
Drawn by:	RSP

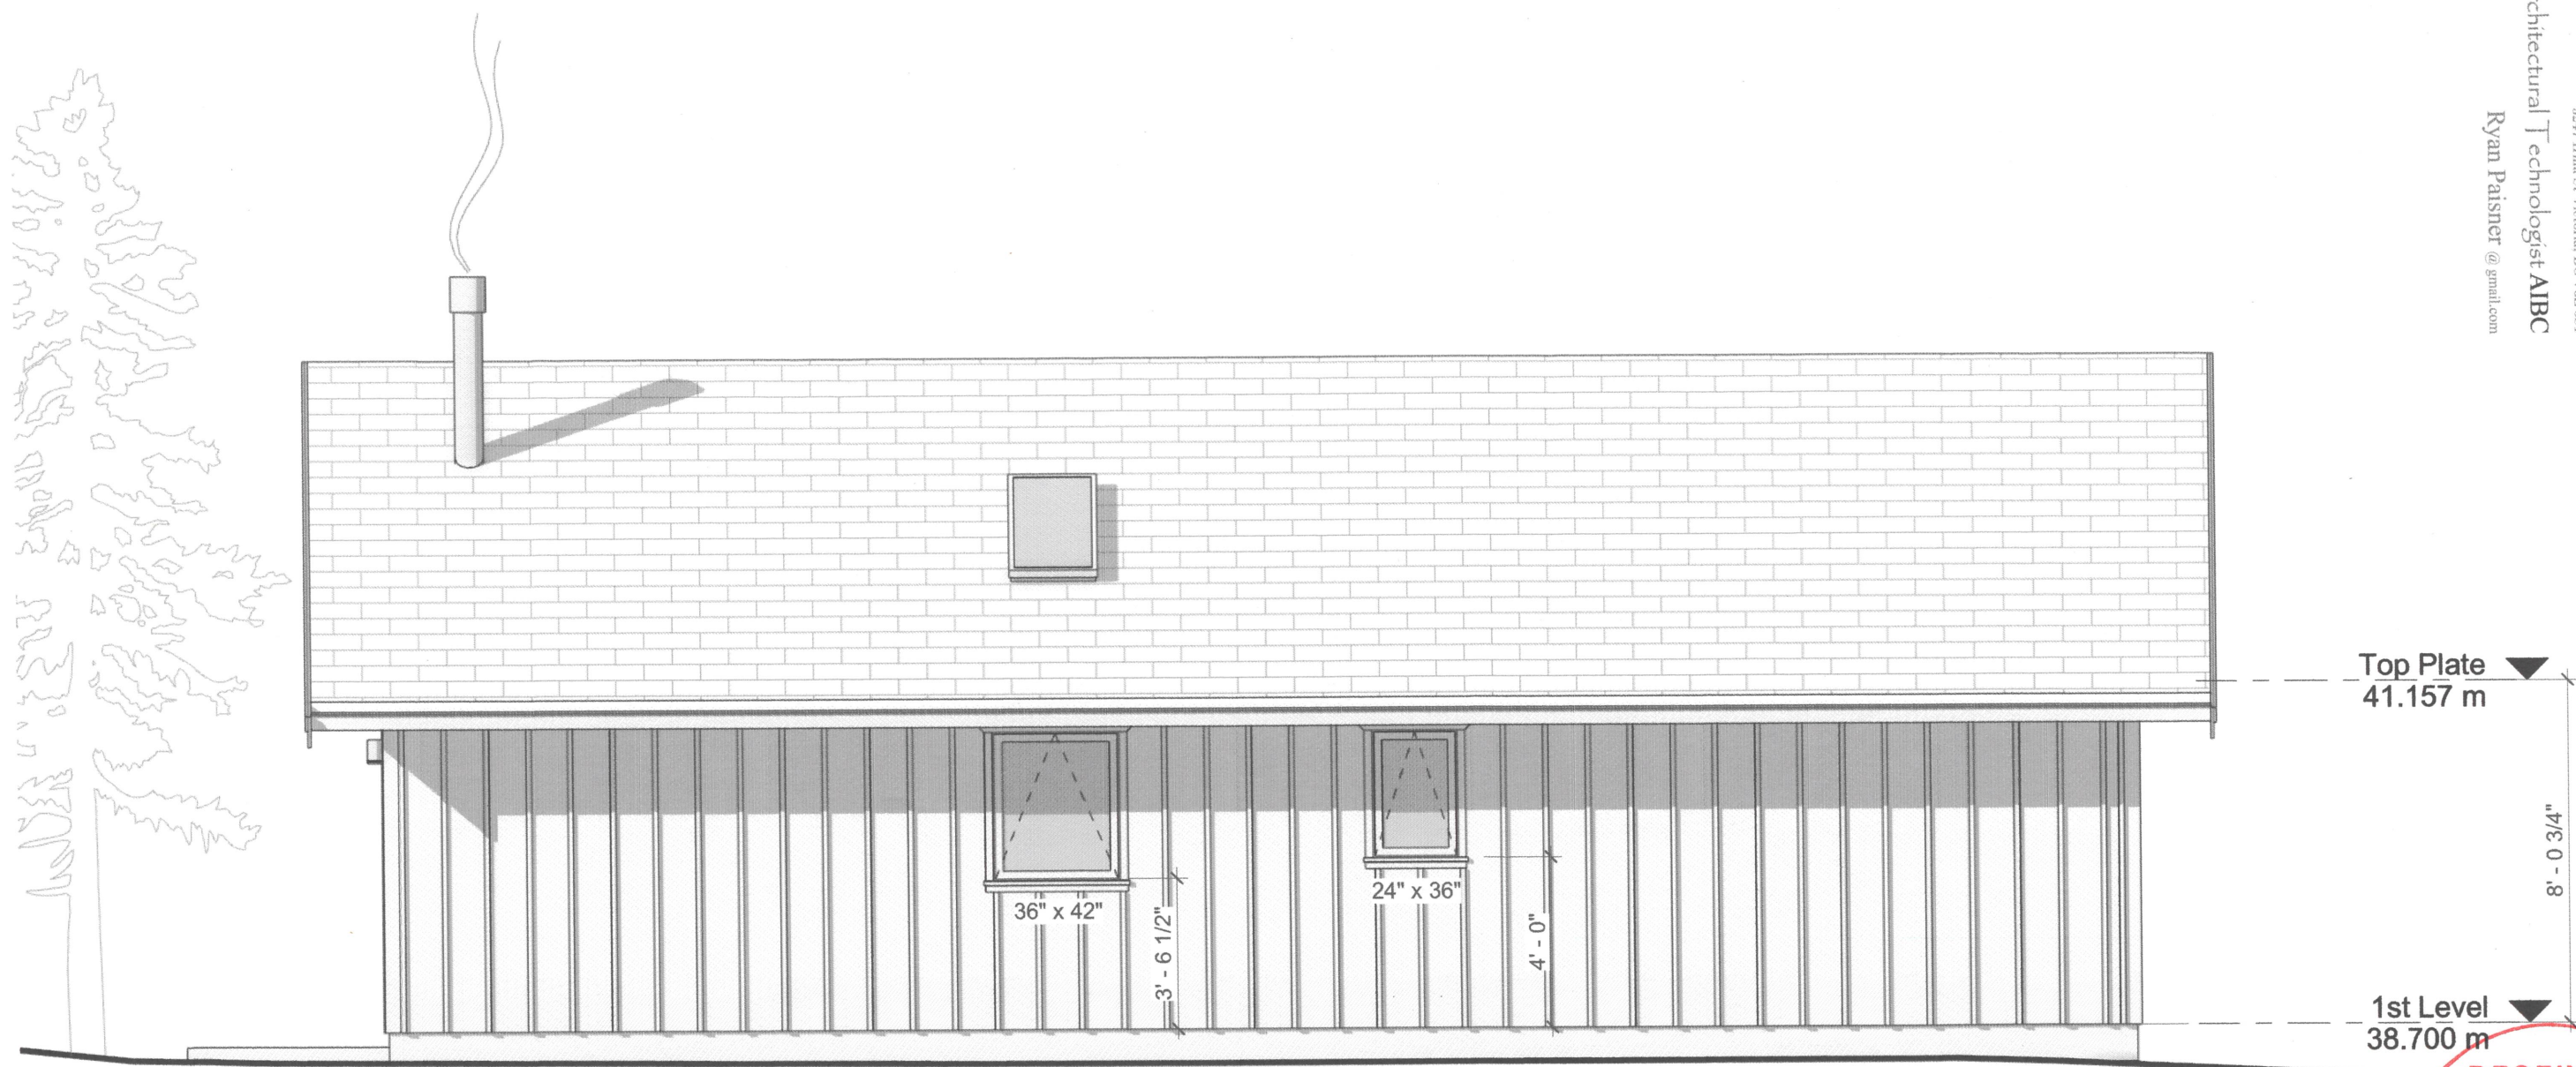

1 North Elevation
1/4" = 1'-0"

Lampson DADU
Esquimalt, B.C.

RECEIVED
MAR - 8 2023
CORP. OF TOWNSHIP
OF ESQUIMALT
DEVELOPMENT SERVICES

Scale:	1/4" = 1'-0"
Sheet Size:	Tabloid 11x17
Date:	February 24, 2023
Drawn by:	RSP