


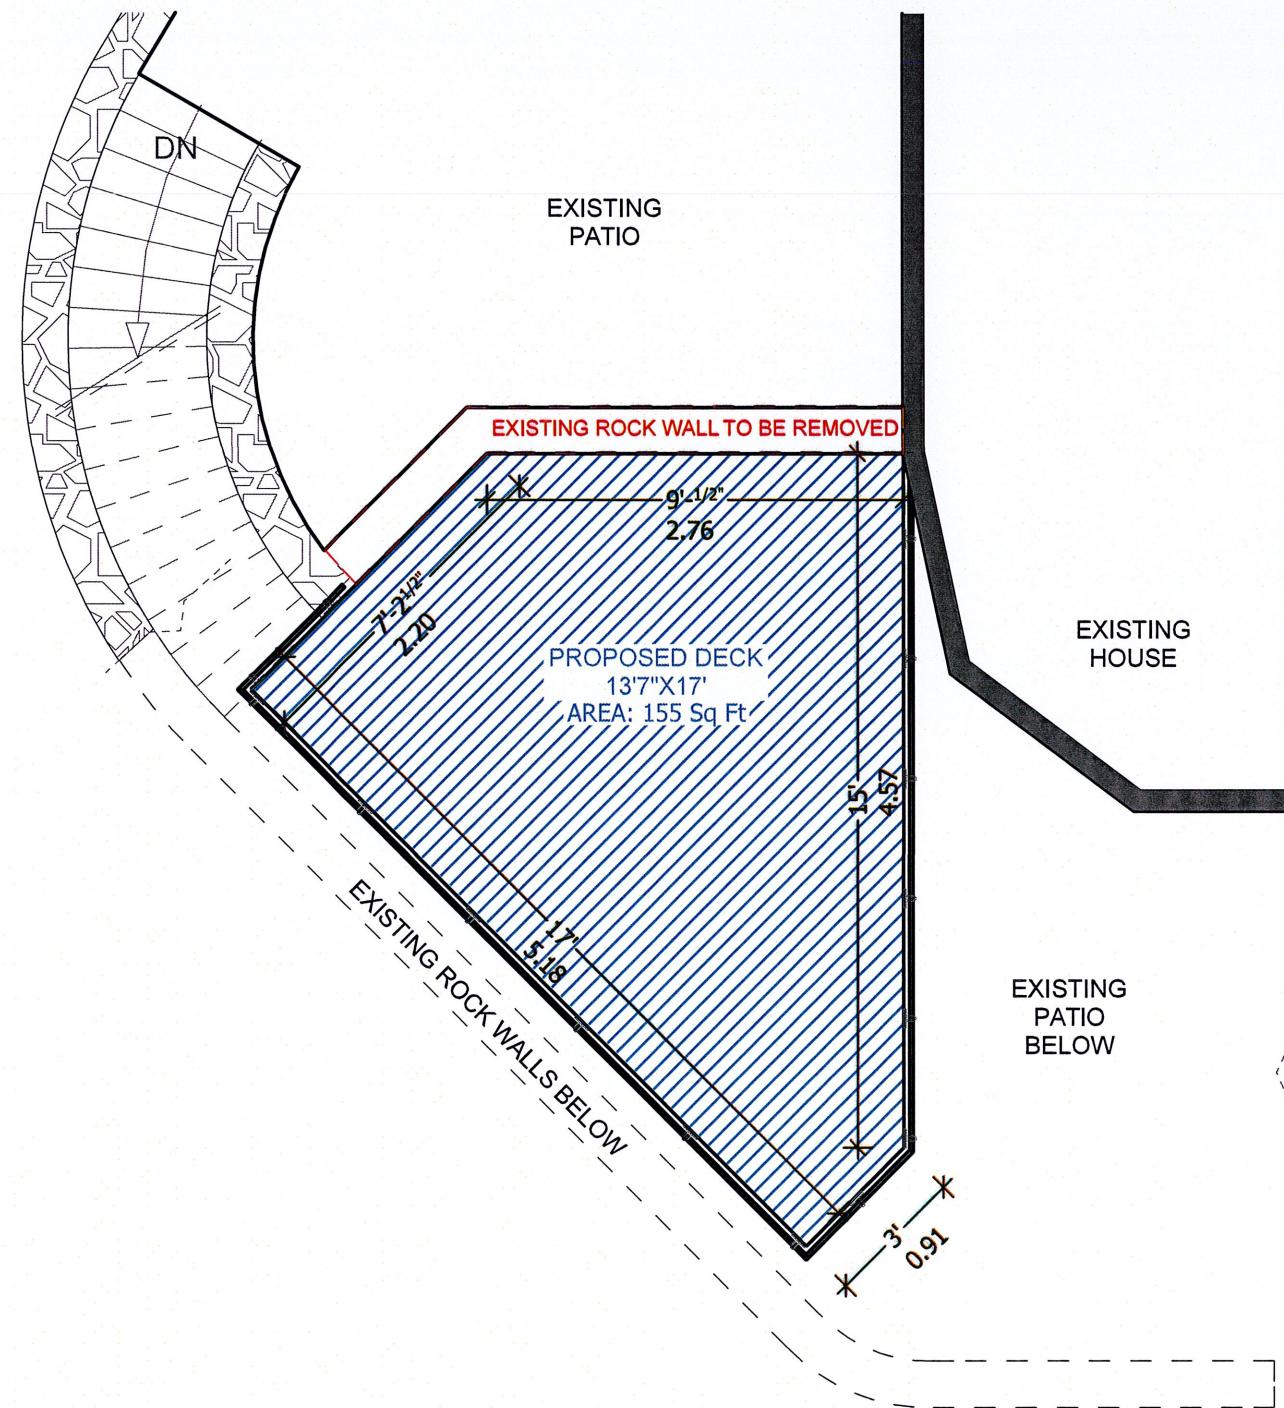

PROPOSED UPPER FLOOR/ PROPOSED DECK
SCALE: 1/4" = 1' - 0"

ISSUE DATE:
APRIL 09, 2019


DRAWN BY:
KYLE LEGGETT

DRAWING NAME:
PROPOSED UPPER FLOOR/ PROPOSED DECK

CUSTOMER:
GARY AND DIDI BRENNAN

ADDRESS:
#10 300 PLASKETT PLACE,
ESQUIMALT

JAVA DESIGNS
 WHERE LINES ON PAPER BECOME WALLS ON SITE
 PH 250.590.2468 FX 250.590.4577 www.javadesigns.ca

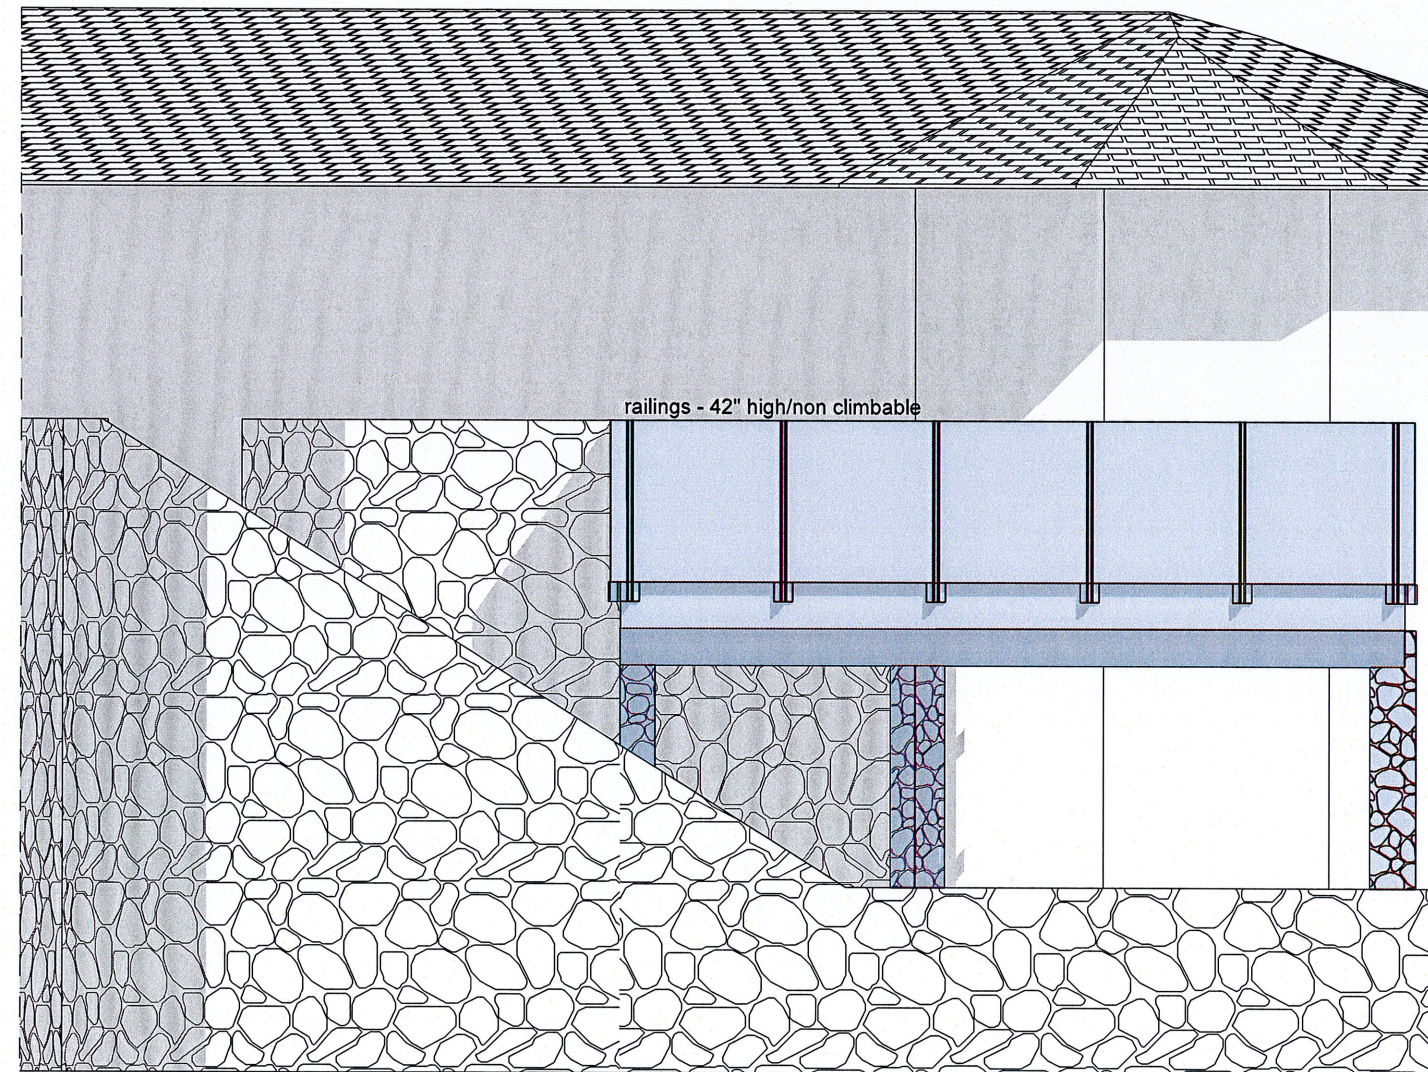

E1

PROPOSED WEST ELEVATION

SCALE: 1/4" = 1' - 0"



ISSUE DATE:
APRIL 09, 2019



DRAWN BY:
KYLE LEGGETT

DRAWING NAME:
PROPOSED WEST ELEVATION

CUSTOMER:
GARY AND DIDI BRENNAN

ADDRESS:
#10 300 PLASKETT PLACE,
ESQUIMALT

 **JAVA DESIGNS**
WHERE LINES ON PAPER BECOME WALLS ON SITE
PH 250.590.2468 FX 250.590.4577 www.javadesigns.ca

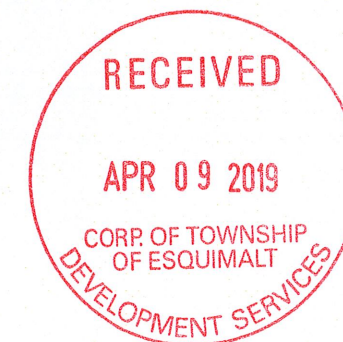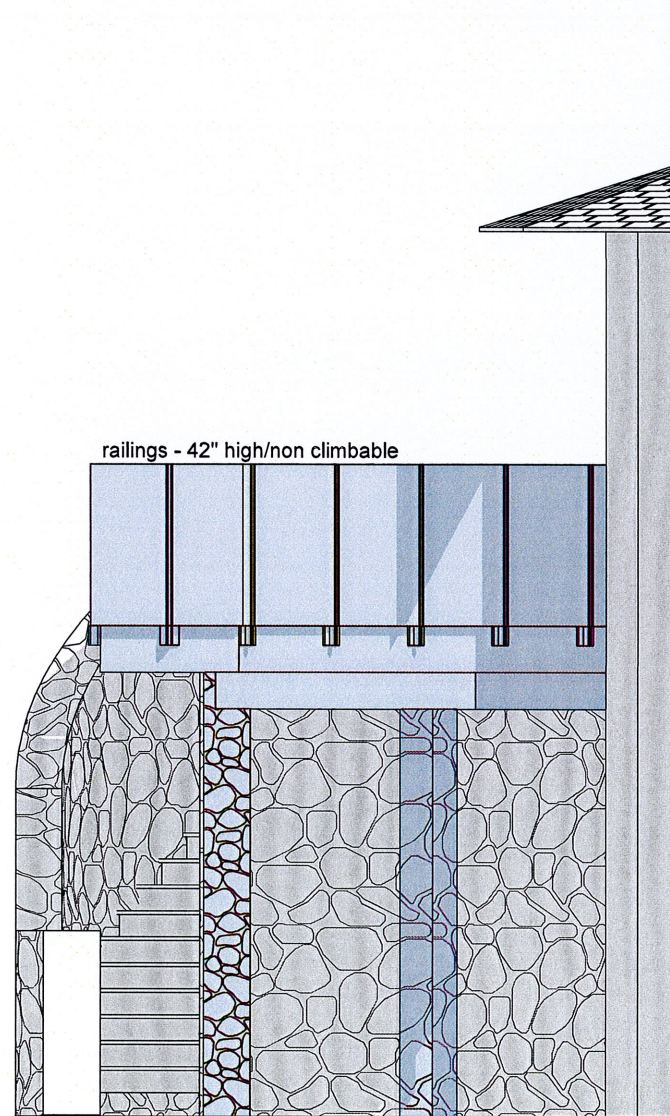

E2

PROPOSED SOUTH ELEVATION

SCALE: 1/4" = 1' - 0"

ISSUE DATE:
APRIL 09, 2019

DRAWN BY:
KYLE LEGGETT

DRAWING NAME:
PROPOSED SOUTH ELEVATION

CUSTOMER:
GARY AND DIDI BRENNAN

ADDRESS:
#10 300 PLASKETT PLACE,
ESQUIMALT

 **JAVA DESIGNS**
WHERE LINES ON PAPER BECOME WALLS ON SITE
PH 250.590.2468 FX 250.590.4577 www.javadesigns.ca