



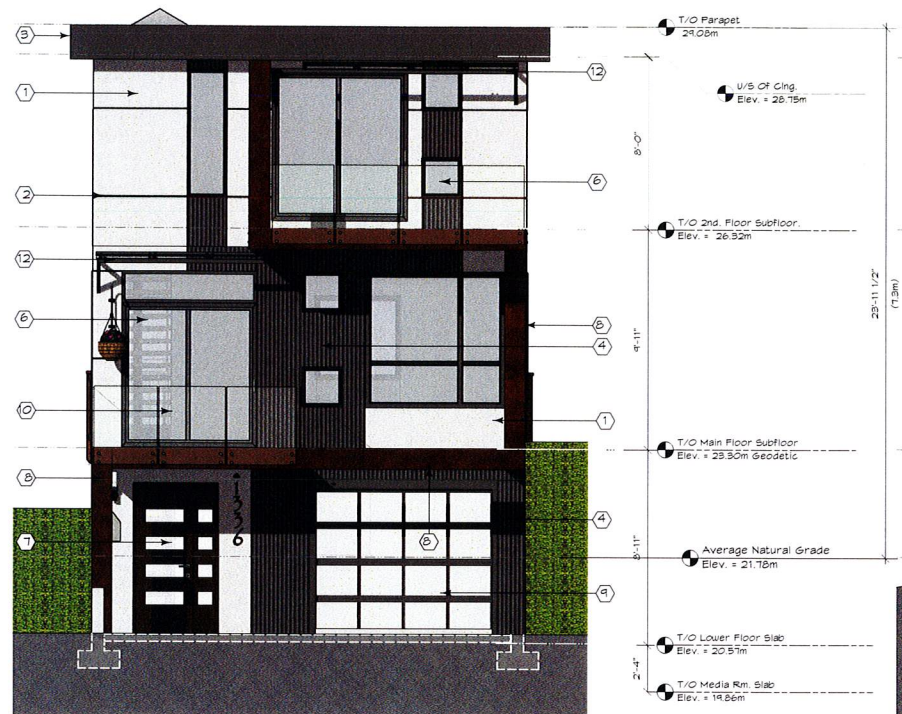


4 South Elevation  
Scale: 1/8" = 1'-0"

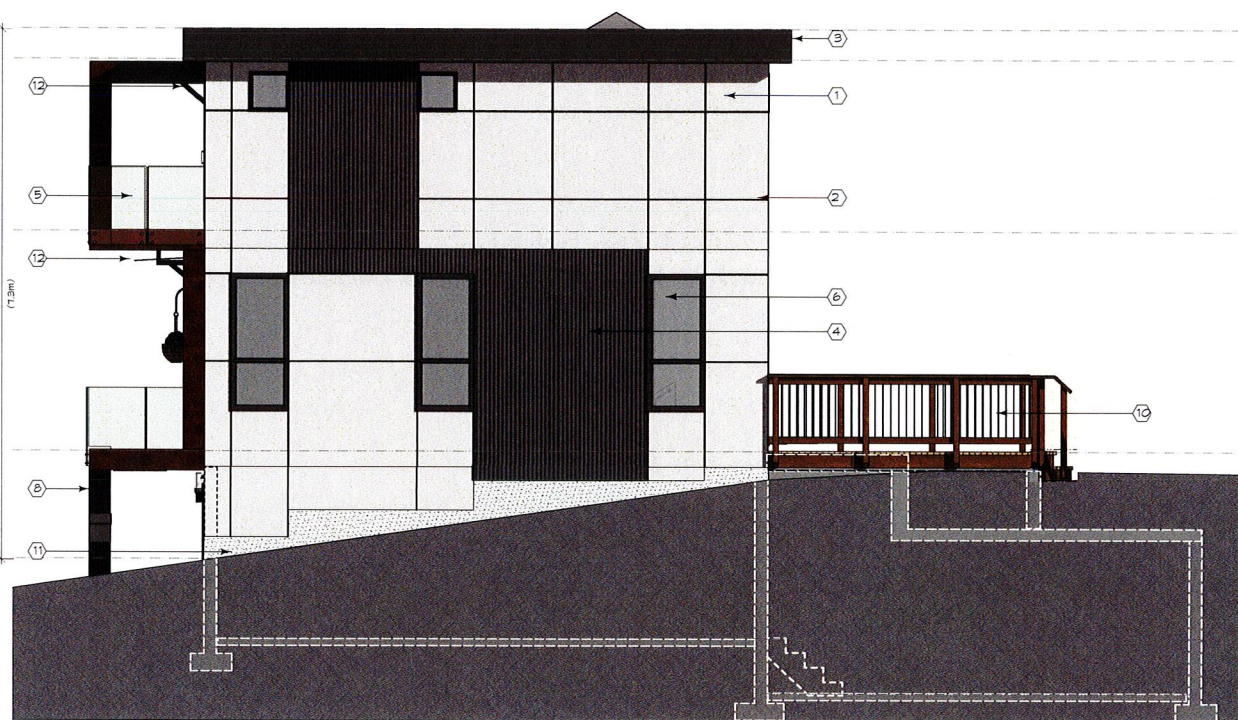

2 West Elevation  
Scale: 3/16" = 1'-0"



3 North Elevation  
Scale: 1/8" = 1'-0"

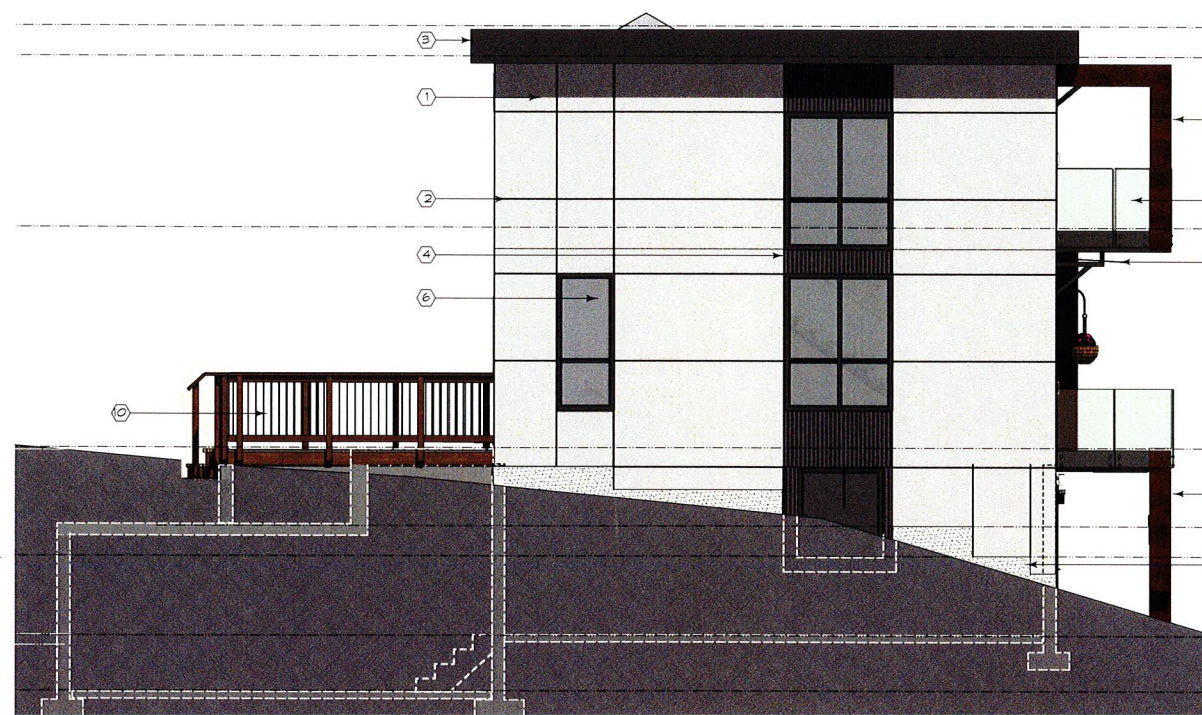

1 East Elevation  
Scale: 3/16" = 1'-0"

| List of Materials |                                                                                       |
|-------------------|---------------------------------------------------------------------------------------|
| 1                 | Fibre Cement Board Panels                                                             |
| 2                 | Alum. Reveal Strips                                                                   |
| 3                 | Pre-Fin. Metal Flashing                                                               |
| 4                 | Corrugated Metal Siding (Light Grey)                                                  |
| 5                 | 3/8" Temp. Glass Topless Guardrail w/ Alum. Standoff Supports Secured To Deck         |
| 6                 | Dbl. Glazed Vinyl Window & Sliding Patio Doors (Black)                                |
| 7                 | B.C. Rd. Doors w/ Glass Vision Panels (Pre-Finished)                                  |
| 8                 | 10" x 10" Posts, 1 Beam, Clad w/ Weathering Steel Panels w/ Exposed Fasteners         |
| 9                 | Aluminum Framed Garage Door w/ Frosted Glass Panels                                   |
| 10                | Rd. Guardrail (Stained) w/ Vertical Metal Pickets (Bk.)                               |
| 11                | Painted Concrete                                                                      |
| 12                | 3/8" Temp. Glass Canopy on Alum. Standoffs On 2" Sq. St. Tube Frame (Ftd. Light Grey) |



|                                                                                                   |                    |                                                                              |                               |                     |  |
|---------------------------------------------------------------------------------------------------|--------------------|------------------------------------------------------------------------------|-------------------------------|---------------------|--|
| MJM Architect Inc.                                                                                |                    | project name:<br>Residential Development<br>1336 Wood Street, Esquimalt B.C. |                               | project no.<br>1905 |  |
| #10: 800 Vancouver Street, Victoria B.C.<br>V8V 2V6<br>ph: (250) 661-5492 e-mail: mjmoody@shaw.ca | drawn by:<br>mjm   | scale:<br>As Noted                                                           | date:<br>20/04/14<br>yy/mm/dd | drawing no.<br>SK-5 |  |
|                                                                                                   | checked by:<br>mjm |                                                                              |                               |                     |  |





2 View From S.E.  
Not To Scale



1 Streetscape  
Scale: 1/8" = 1'-0"

|   |  |                                                                                            |  |                    |                            |                               |                            |
|---|--|--------------------------------------------------------------------------------------------|--|--------------------|----------------------------|-------------------------------|----------------------------|
|   |  | project name:<br><b>Residential Development</b><br><b>1336 Wood Street, Esquimalt B.C.</b> |  |                    | project no.<br><b>1905</b> |                               |                            |
| <br>#10: 906 Vancouver Street, Victoria, B.C.<br>V8V 3V6<br>ph (250) 861-5492 e-mail: mjmood@shaw.ca |  | drawing title:<br><b>Streetscape</b>                                                       |  | drawn by:<br>mjm   | scale:<br>As Noted         | date:<br>20/04/14<br>yy/mm/dd | drawing no.<br><b>SK-7</b> |
|   |  |                                                                                            |  | checked by:<br>mjm |                            |                               |                            |