



No.	Description	Date

DRAWN BY:
F.Y. A.A.

CHECKED BY:
Checker


SCALE:

DATE:
APRIL, 2018


TITLE:
PERSPECTIVES

PROJECT:
PACIFIC HOUSE

DRAWING NO.
A-0.4

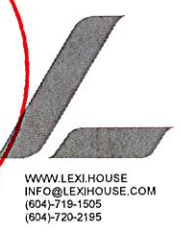

NOTE: THIS DRAWING IS FOR COORDINATION AND/OR REVIEW ONLY AND NOT FOR CONSTRUCTION. ALL RIGHTS RESERVED. THIS DRAWING AND ALL THE DESIGN THEREIN IN ANY MEDIA FORMAT ARE THE SOLE AND EXCLUSIVE PROPERTY OF THE ARCHITECT AT ALL TIMES AND MAY NOT BE USED OR REPRODUCED WITHOUT PRIOR WRITTEN CONSENT OF THE ARCHITECT. ARCH D

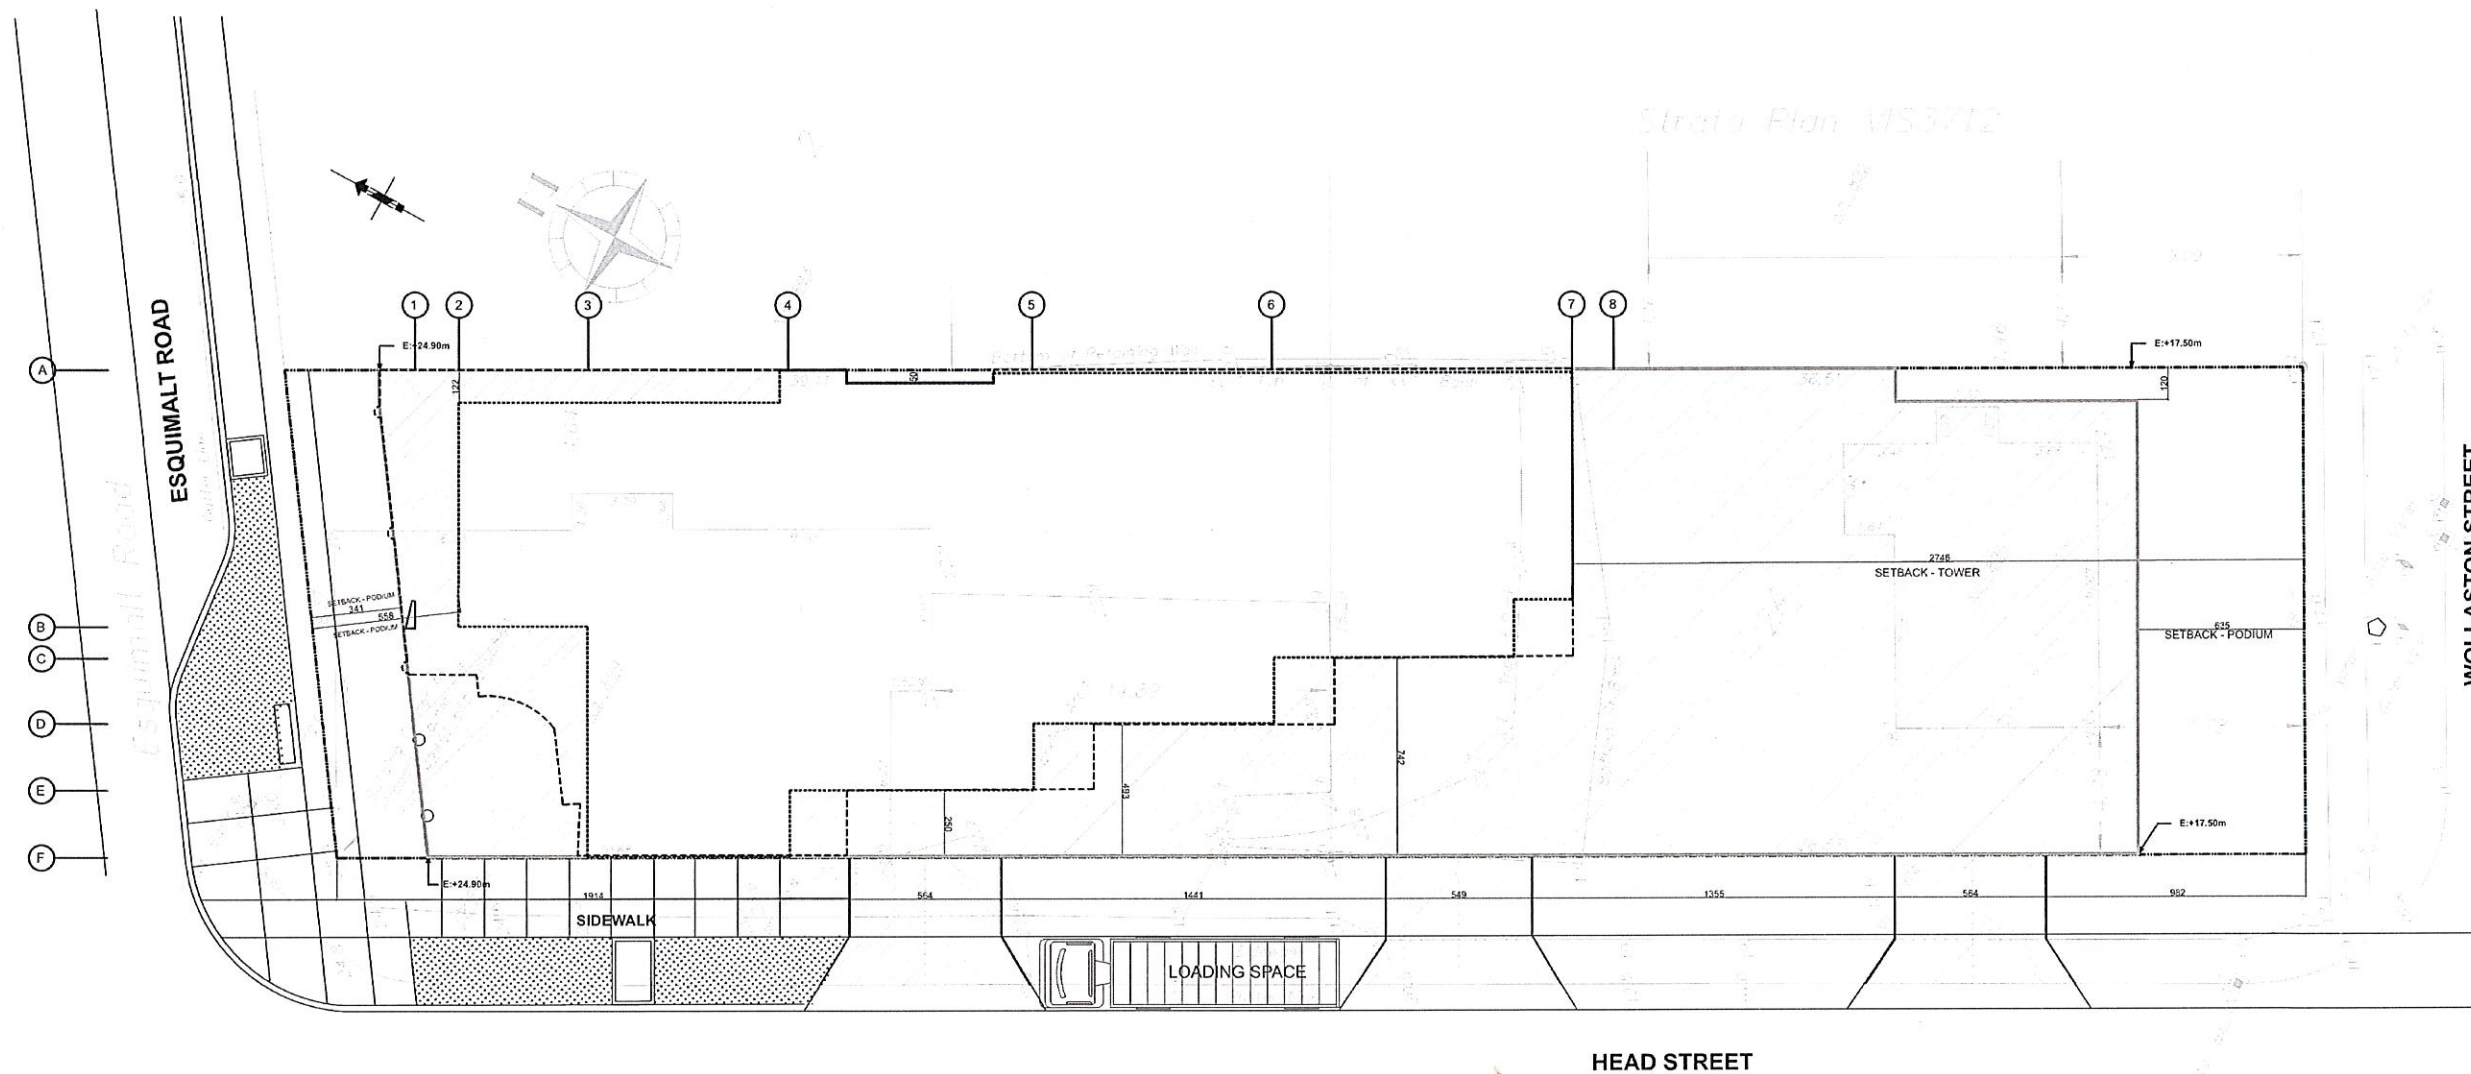

NOTE

- LINE OF BASEMENT WALLS
- LINE OF TOWER WALLS
- - - LINE OF MAIN FLOOR
- LINE OF PROPERTY
- ▨ FIRST BASEMENT (SITE COVERAGE AREA)
- ▨ TOWER AREA

No.	Description	Date

DRAWN BY: F.Y. A.A.	SCALE: 1:125	TITLE: SITE PLAN
CHECKED BY: Checker	DATE: APRIL, 2018	PROJECT: PACIFIC HOUSE

DRAWING NO.
A-1.1

F
FARZIN
YADEGARI
ARCHITECT INC.
100 2240 CHIPPENDALE
ROAD WEST VANCOUVER, B.C.
V7S 3J5 T: 778.340.4142
WWW.FYARCH.CA



L
WWW.LEXIHOUSE
INFO@LEXIHOUSE.COM
(604) 719-1505
(604) 720-2195

NOTE: THIS DRAWING IS FOR COORDINATION AND/OR REVIEW ONLY AND NOT FOR CONSTRUCTION. ALL RIGHTS RESERVED. THIS DRAWING AND ALL THE DESIGN THEREIN IN ANY MEDIA FORMAT ARE THE SOLE AND EXCLUSIVE PROPERTY OF THE ARCHITECT AT ALL TIMES AND MAY NOT BE USED OR REPRODUCED WITHOUT PRIOR WRITTEN CONSENT OF THE ARCHITECT. ARCH D