
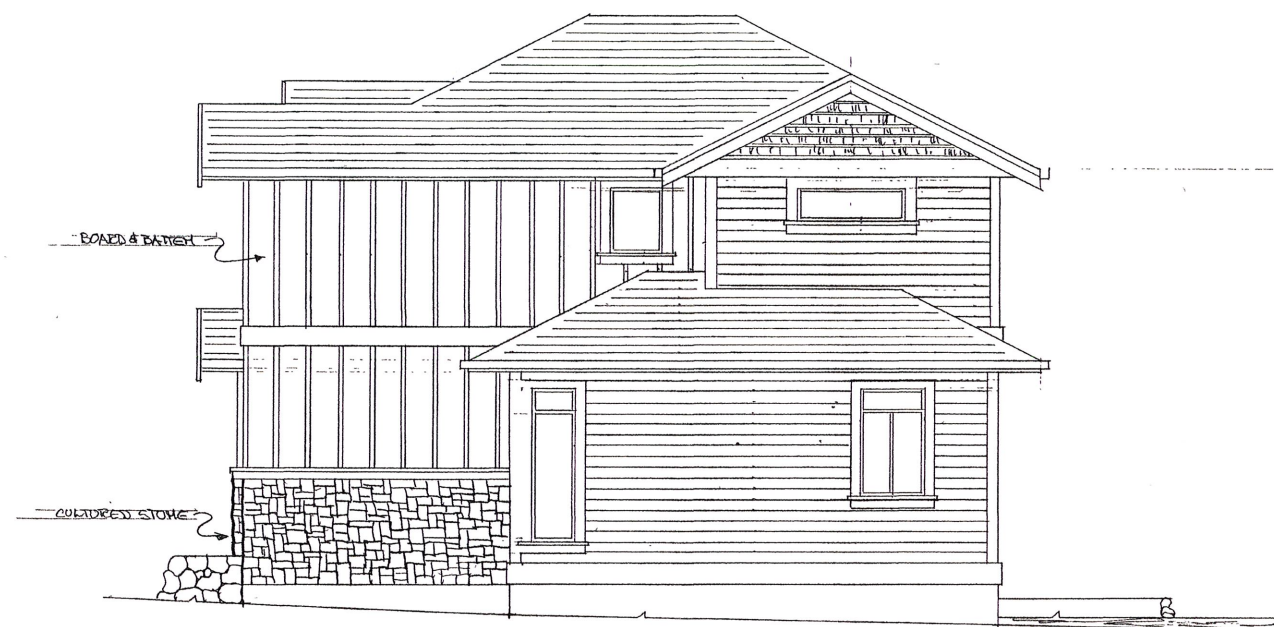


COPYRIGHT

T-Square Designs products and services are protected by Copyright Law. You may not modify, duplicate in any form, rent, lease, loan, distribute or create derivative works based on information provided in whole or in part. Any reproductions or modifications by means now known or hereafter invented, without the express consent of T-Square Designs is strictly prohibited and will be prosecuted to the fullest extent of the law.


BARBON CONSTRUCTION		 T-SQUARE	T-SQUARE Design & Consulting 2850 Lakehurst Drive, Victoria, BC design@tsquare.ca 250-382-2893	
			DATE: _____	DESIGNED BY: D.L.
		SCALE: 1/8"=1'-0"	DRAWN BY: D.L.	
		DRAWING No: 242-1		




SIDE (EAST) ELEVATION
1/4" = 1'-0"



REAR ELEVATION
1/4" = 1'-0"

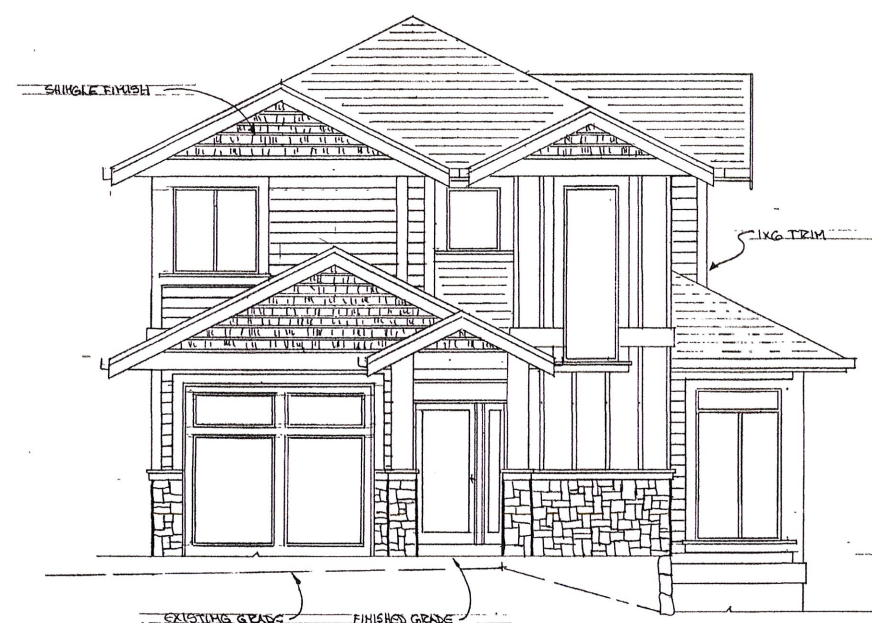

FRONT ELEVATION
1/4" = 1'-0"

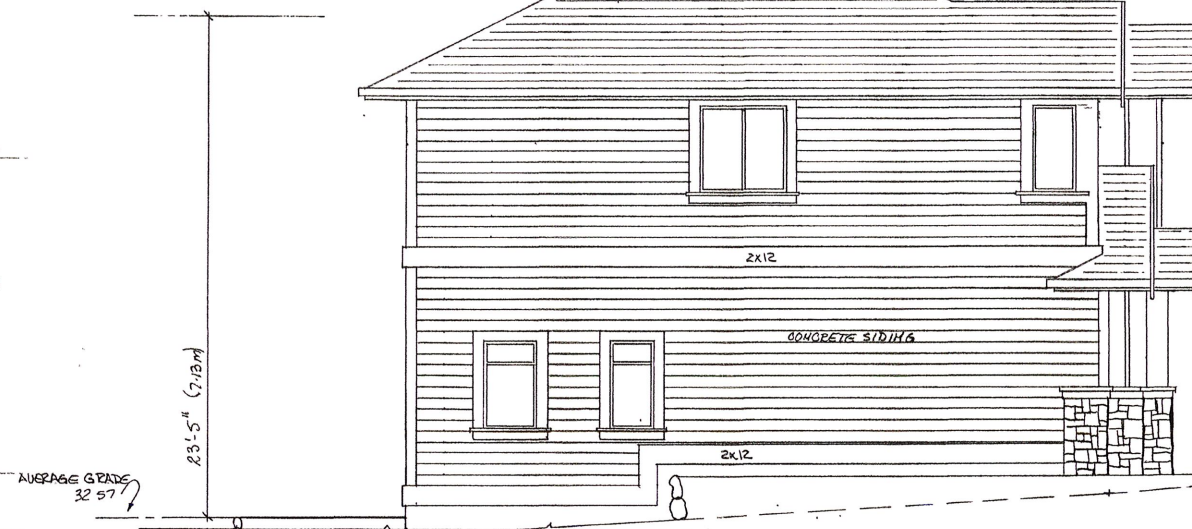

SIDE (WEST) ELEVATION
1/4" = 1'-0"

COPYRIGHT

T-Square Designs products and services are protected by Copyright Law. You may not modify, duplicate in any form, rent, lease, loan, distribute or create derivative works based on information provided in whole or in part. Any reproductions or modifications by means now known or hereafter invented, without the express consent of T-Square Designs is strictly prohibited and will be prosecuted to the fullest extent of the law.

BARBON CONSTRUCTION

LOT 1




T-SQUARE Design & Consulting
2850 Lakehurst Drive, Victoria, BC
design@tsquare.ca
250-382-2893


DATE: _____ DESIGNED BY: DL

SCALE: AS SHOWN DRAWN BY: DL

DRAWING No: 292-1

 

1/4" x 1" O	754.75#	(70.11 m ²)
+ G.A.P.	222.58#	(20.67 m ²)
F.A.R.	685.75#	(61.19 m ²)

 


$7/4" = 1'-0"$ 835.77# (77.64m²)
F.A.R. 775.48# (72.04m²)

LOT 2

[illegible]


DRAWING No: 292-

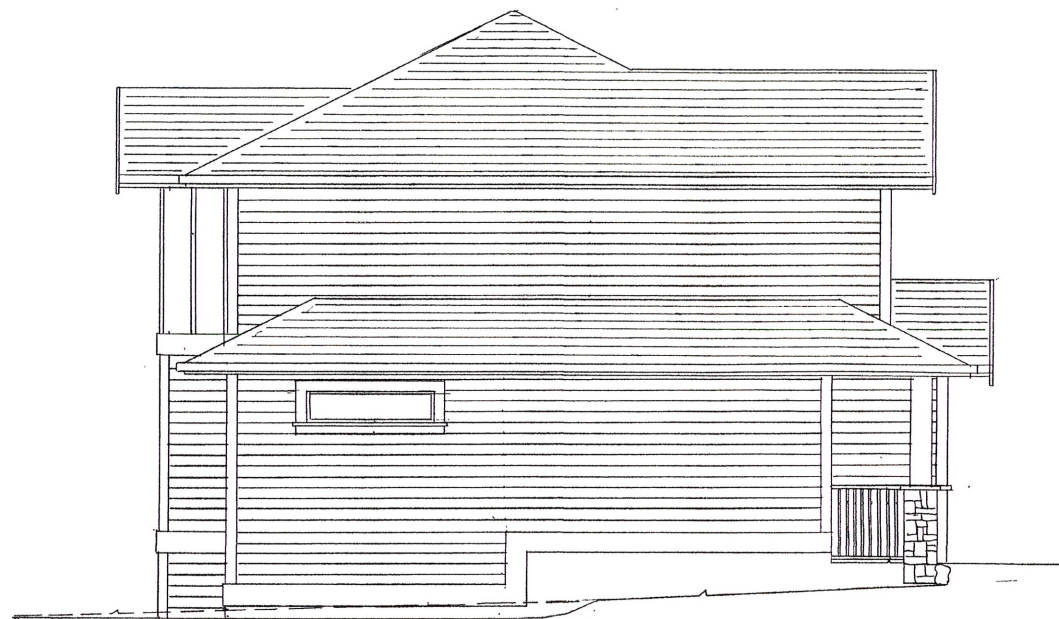


SIDE (WEST) ELEVATION
7/4"=1'-0"



REAR ELEVATION
7/4"=1'-0"

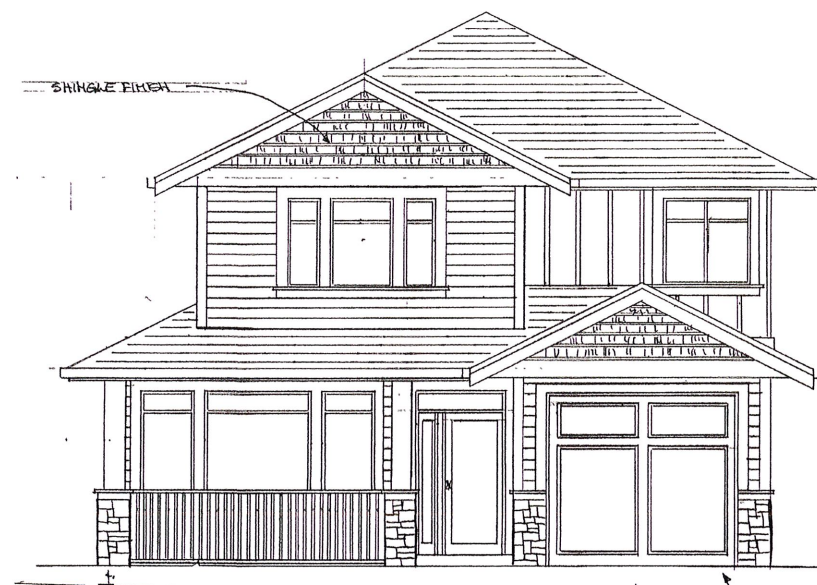

FRONT ELEVATION
7/4"=1'-0"

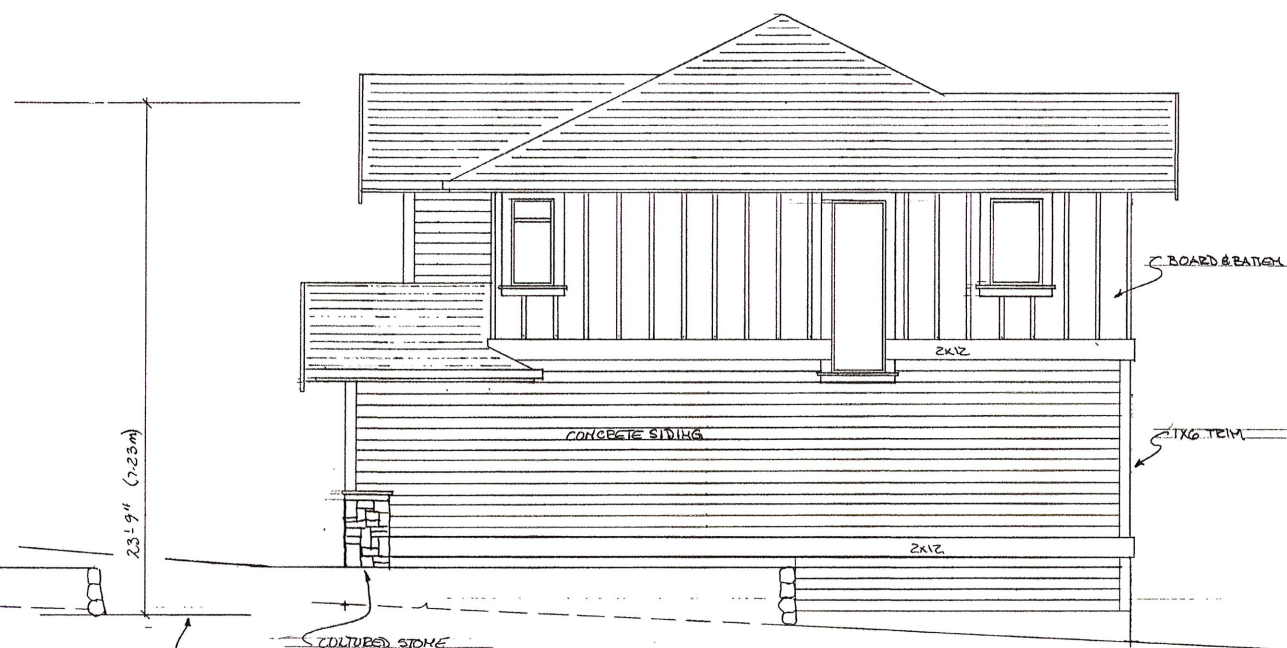

SIDE (EAST) ELEVATION
7/4"=1'-0"

COPYRIGHT

T-Square Designs products and services are protected by Copyright Law. You may not modify, duplicate in any form, rent, lease, loan, distribute or create derivative works based on information provided in whole or in part. Any reproductions or modifications by means now known or hereafter invented, without the express consent of T-Square Designs is strictly prohibited and will be prosecuted to the fullest extent of the law.

BARBON CONSTRUCTION

LOT 2



T-SQUARE Design & Consulting
2850 Lakehurst Drive, Victoria, BC
design@tsquare.ca
250-382-2893

DATE: DESIGNED BY: DL

SCALE: AS SHOWN DRAWN BY: DL

DRAWING No: 202-1