

Christine Lintott
Architects Inc.

Suite 1 - 864 Queens Avenue, Victoria, BC V8T 1M5
Telephone: 250.384.1969
www.lintottarchitect.ca

Issue Date

REZONING & D.P. MAY 21, 2020
REZONING & D.P. RESUBMISSION NOV 10, 2020
REZONING & D.P. RESUBMISSION APRIL 27, 2021

Revision

No. Description Date

RECEIVED

APR 30 2021

CORP. OF TOWNSHIP
OF ESQUIMALT

Consultant

Lapis Homes

812 Craigflower Rd.,
Victoria, B.C.

Site Plan



Date 2021-04-29 11:49:10 AM

Drawn by Author

Checked by Checker

A1.00

Scale 1 : 100

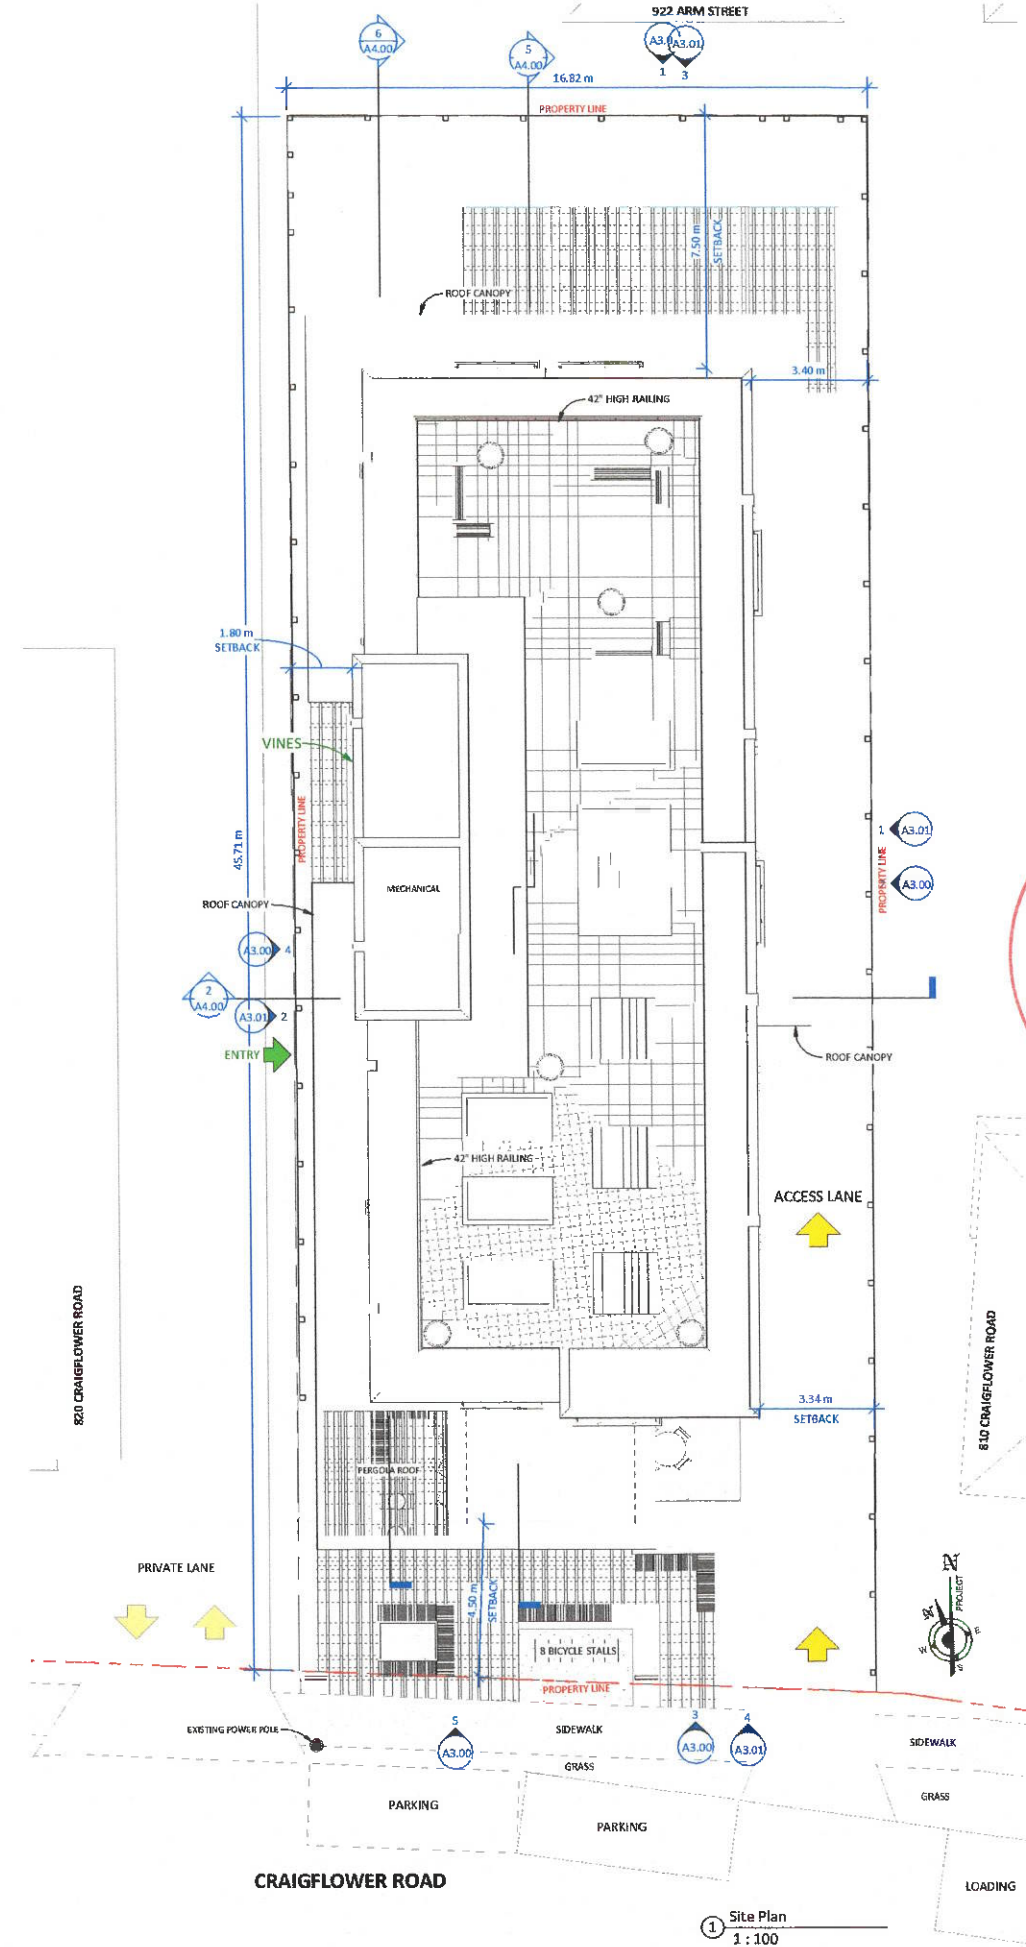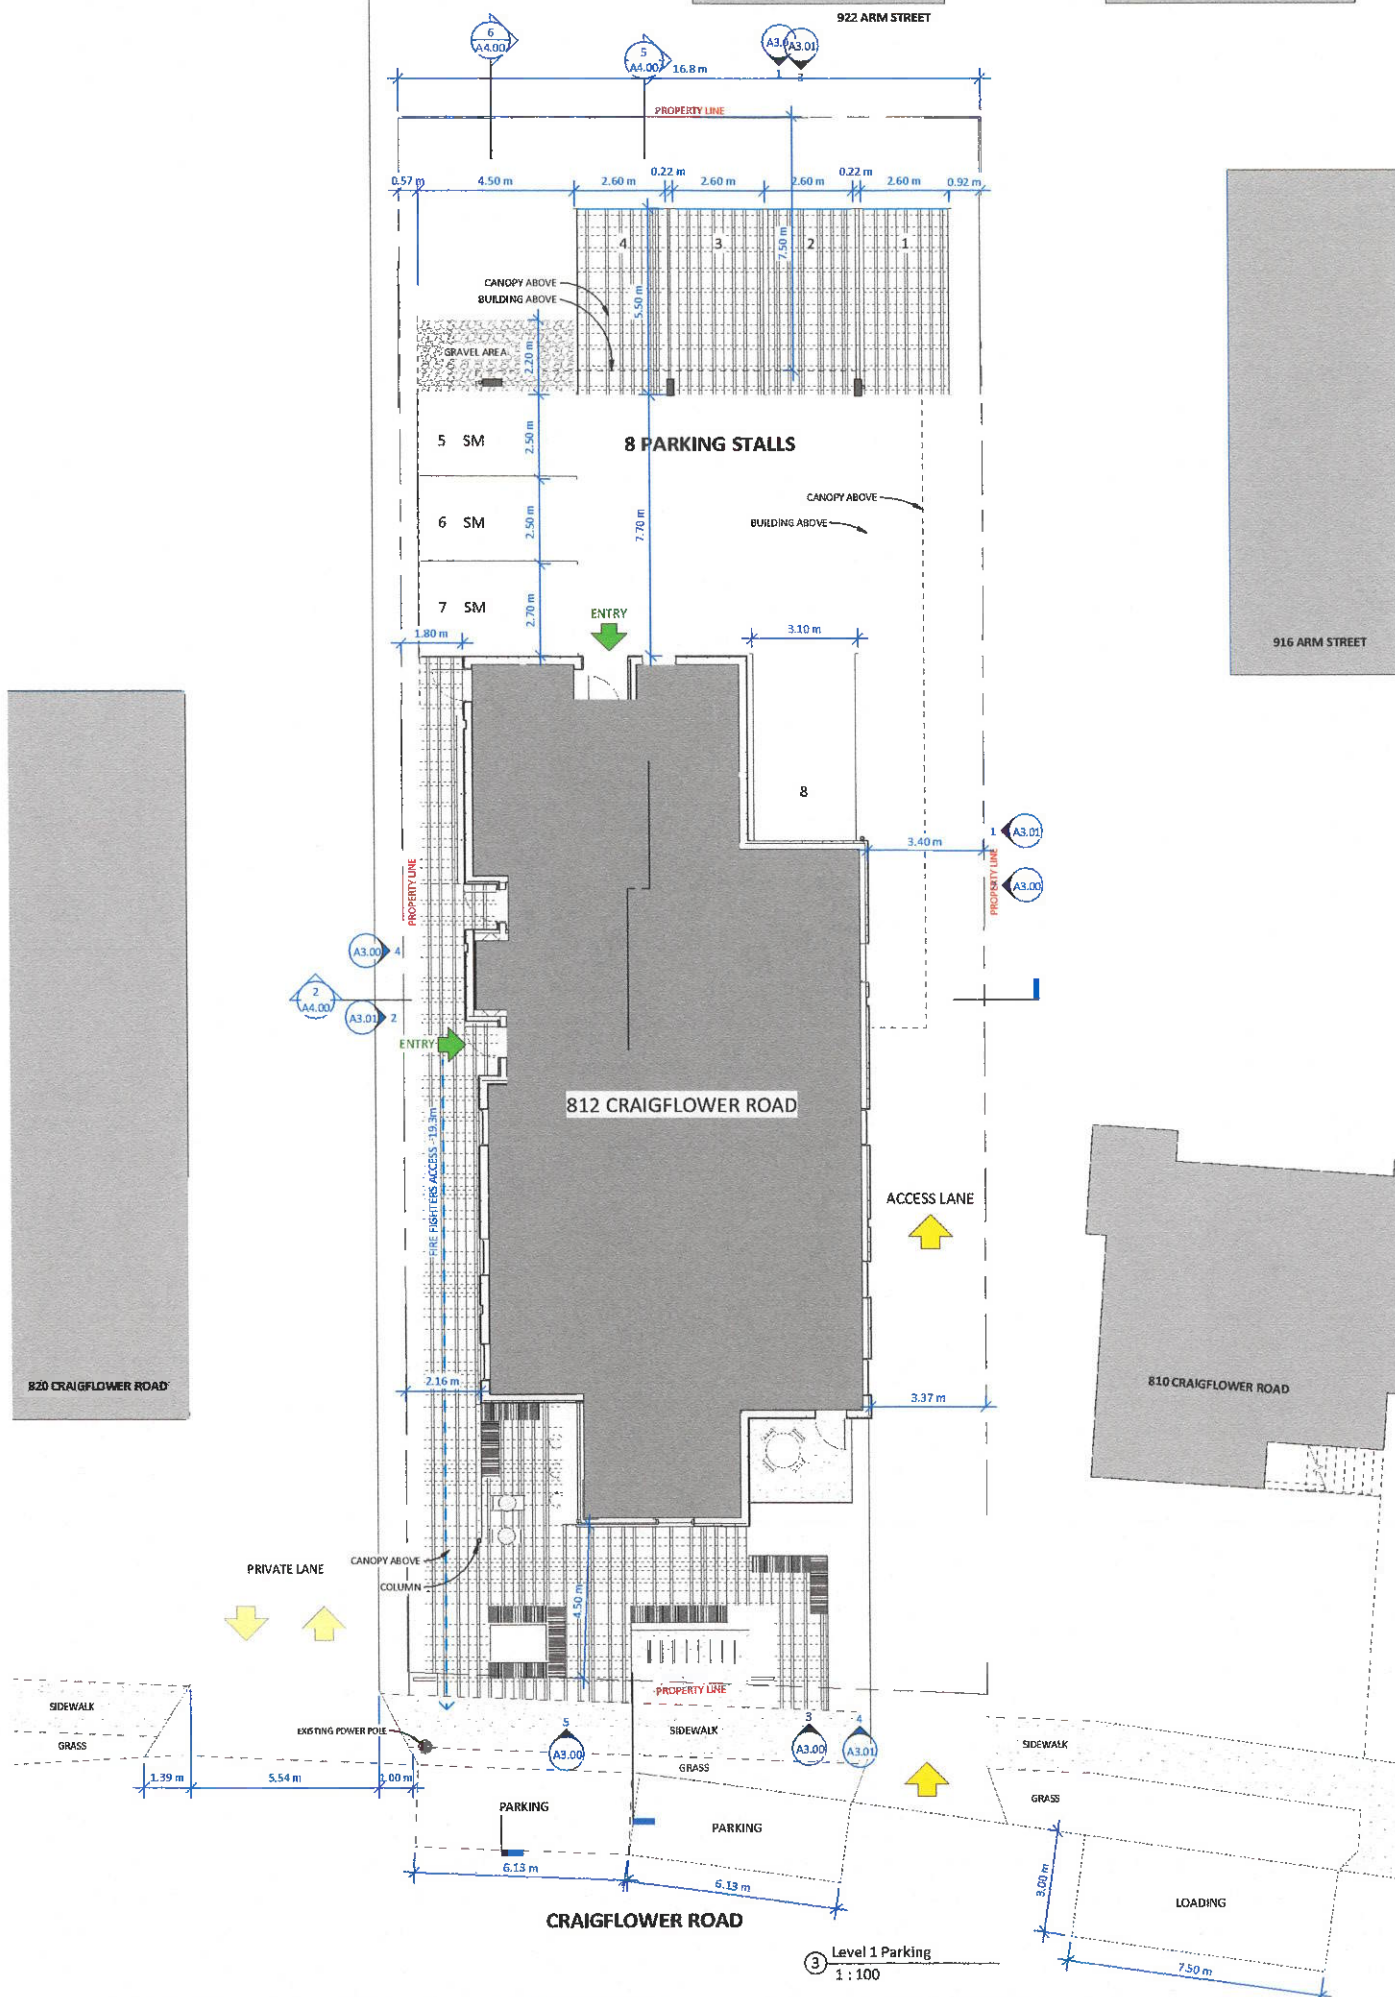



① Front View 1
N/A



④ Aerial View 1
N/A



② Front View 2
N/A



Issue	Date
REZONING & D.P.	MAY 21, 2020
REZONING & D.P. RESUBMISSION	NOV 10, 2020
REZONING & D.P. RESUBMISSION	APRIL 27, 2021

Revision	No.	Description	Date
----------	-----	-------------	------

Consultant

Lapis Homes

812 Craigflower Rd.,
Victoria, B.C.

3D Views

Date	2021-04-29 11:49:20 AM
Drawn by	Author
Checked by	Checker


A1.03

Scale



Material Keynote Legend	
Key Value	Keynote Text
1	Metal Panel Siding
2	Powder Coated Railing (Charcoal)
3	Vinyl Windows (Cell Shades/Cafe Style Blinds)
4	Metal Scupper & Downspout (Charcoal)
5	Metal Vent Penetrations (Charcoal)
6	Pre-finished Metal Flashing (Charcoal)
7	Metal Fascia (Charcoal)
8	Vines on a Steel Wire

5 Street Context - North from Craigflower Rd.
1 : 200

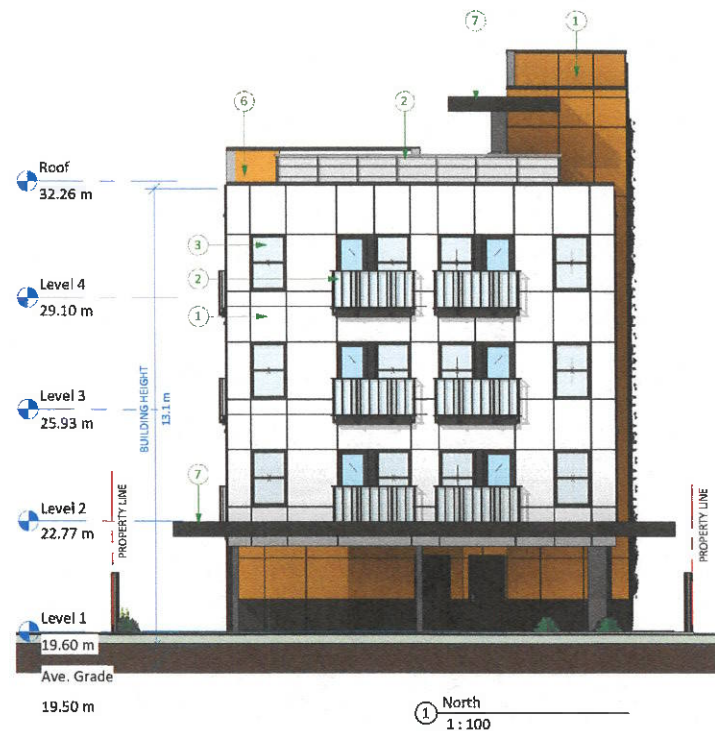

1 North
1 : 100



2 East
1 : 100



3 South
1 : 100



4 West
1 : 100



Christine Lintott
Architects Inc.

Suite 1 - 864 Queens Avenue, Victoria, BC V8T 1M5
Telephone: 250.384.1969
www.lintottarchitect.ca

Issue Date

REZONING & D.P. MAY 21, 2020
REZONING & D.P. RESUBMISSION NOV 10, 2020
REZONING & D.P. RESUBMISSION APRIL 27, 2021

Revision

No. Description Date

Consultant

Lapis Homes

812 Craigflower Rd.,
Victoria, B.C.

Elevations

Date 2021-04-29 11:51:45 AM

Drawn by Author

Checked by Checker

A3.00

Scale As indicated