





300, 640 - 8 Avenue S.W.
Calgary, AB T2P 1G7
T +1 403 233 2525

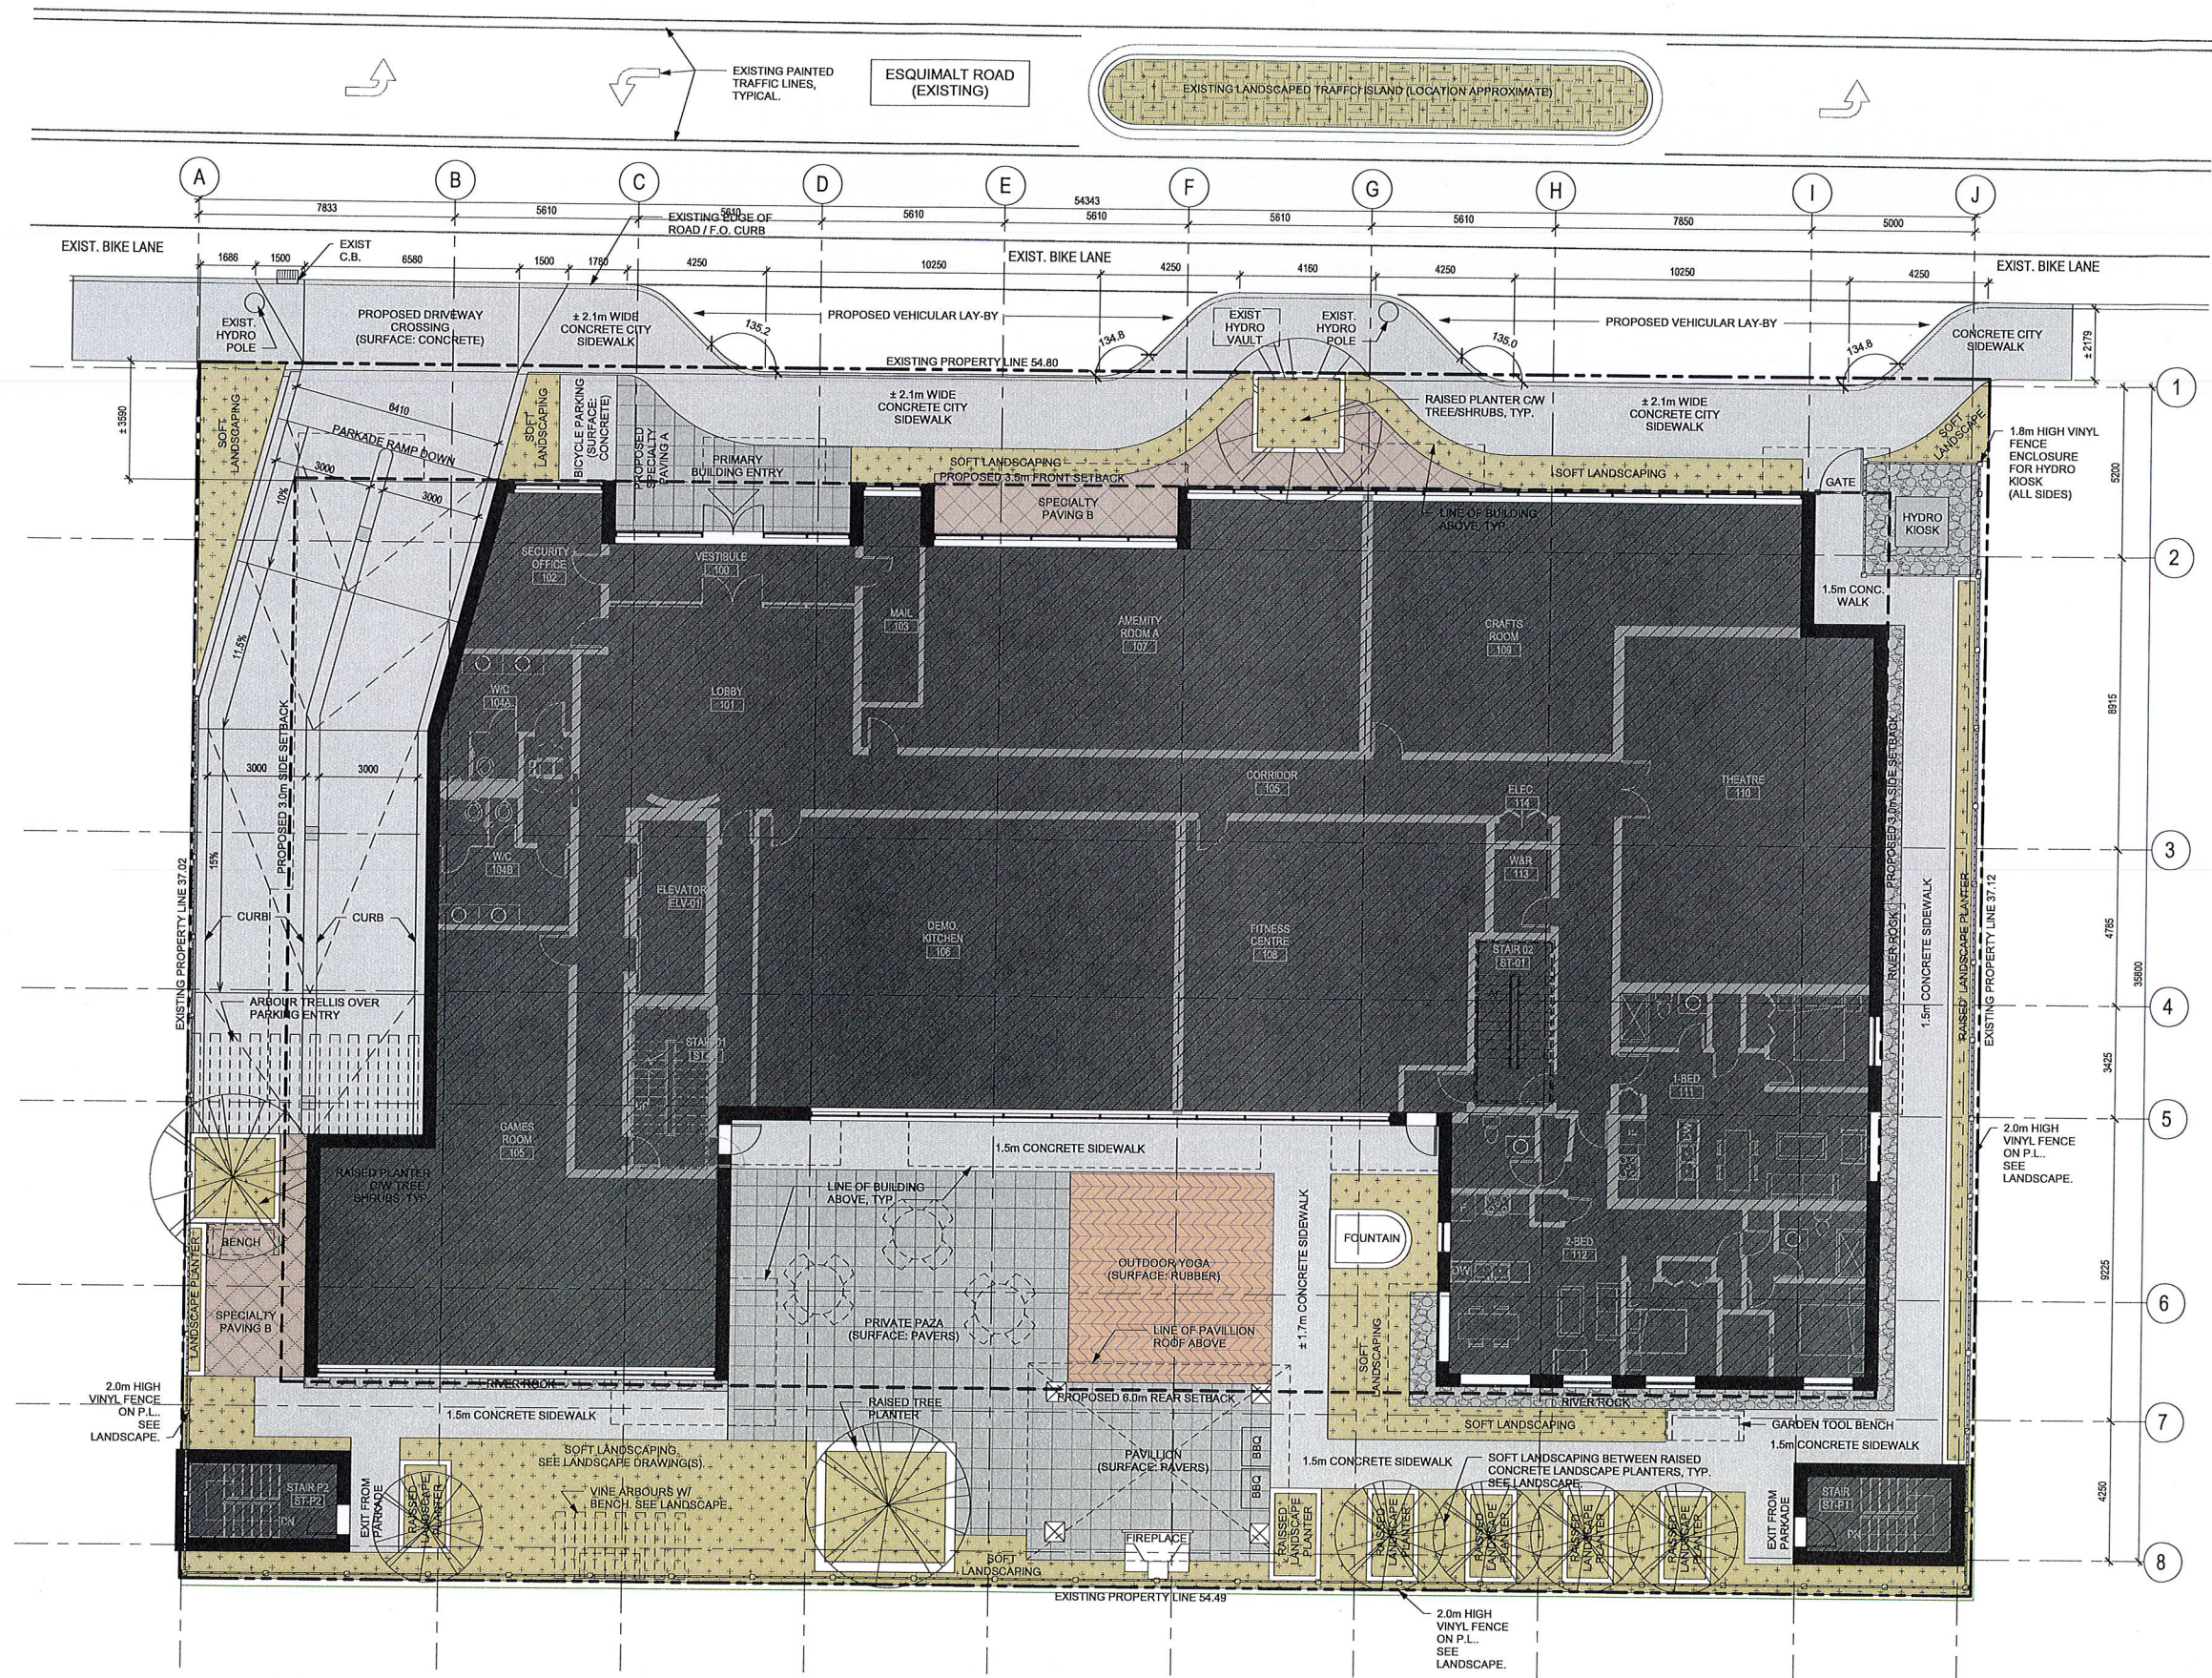

This drawing must not be scaled.
The contractor shall verify all levels, datums, and dimensions prior to commencement of work. All errors and omissions must be reported to the Architects immediately.
This drawing is the exclusive property of the Architects and must not be reproduced without their written permission.
© Zeidler Architecture

 

Issue No.	Date	Description
1	2020-09-22	ISSUED FOR REVIEW / COORDINATION

client
AVENIR CONSTRUCTION

project title
ESQUIMALT ROAD

819-821-823 ESQUIMALT ROAD
VICTORIA, BC

drawing title

SITE PLAN

1 SITE PLAN
DP1.04 SCALE: 1:100

scale: 1 : 100
drawn by: Author
checked by: Checker
project no: 219-141
date issued: 2020-09-22

re-issue no: 1 sheet no: DP1.04

C:\Revit\Projects\219-141 Esquimalt Road_220_Central_100mhard.rvt



This drawing is not to be scaled.
The contractor shall verify all levels, datums, and dimensions
prior to commencement of work. All errors and omissions must
be reported to the Architects immediately.
This drawing is the exclusive property of the Architects and
must not be reproduced without their written permission.
© Zeidler Architecture

TRUE NORTH
(-12.43°) PROJECT NORTH

Issue No.	Date	Description
1	2020-09-22	ISSUED FOR REVIEW / COORDINATION

client
AVENIR CONSTRUCTION

project title
ESQUIMALT ROAD


819-821-823 ESQUIMALT ROAD
VICTORIA, BC

drawing title

3D EXTERIOR VIEWS

scale:
drawn by: Author
checked by: Checker
project no: 219-141
date issued: 2020-09-22

re-issue no: 1 sheet no: DP3.02

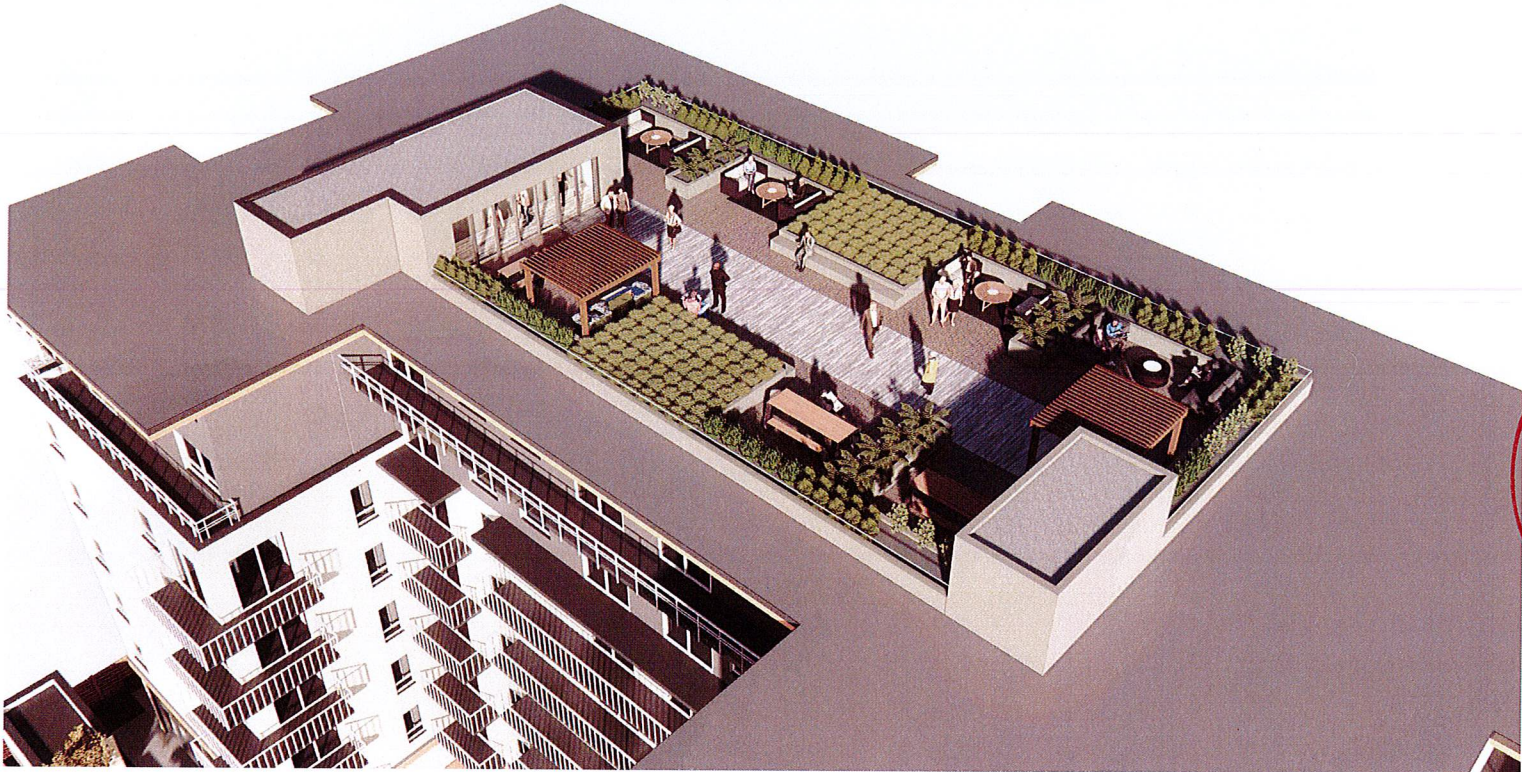

VIEW OF ROOFTOP AMENITY PATIO



VIEW ALONG ESQUIMALT ROAD



VIEW OF REAR LANDSCAPED COURTYARD