


1 Site Plan

P1

SHEET P1 OF

DATE: JUL 2020 DRAWN BY: Author JOB NO: RVT

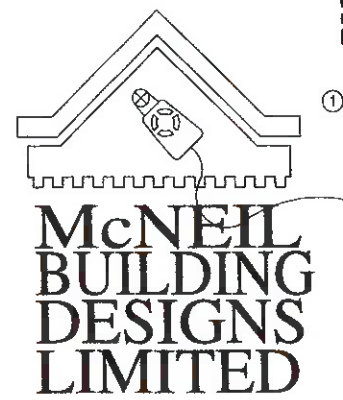


RON McNEIL, ASTTBC, BC, AS&T
 1304 Lovers Lane,
 Cobble Hill, BC V0R 1L6
 Phone/Fax: 250.360.7307
 info@mcneildesigns.bc.ca

P3


SHEET P3 OF P3
 DATE: JUL 2020 DRAWN BY: Author JOB NO.: RVT




③ Front (east) Elevation
1/8" = 1'-0"

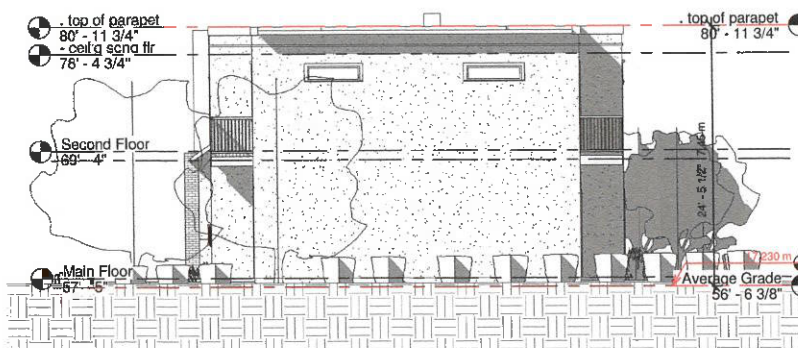


② Rear (west) Elevation
1/8" = 1'-0"

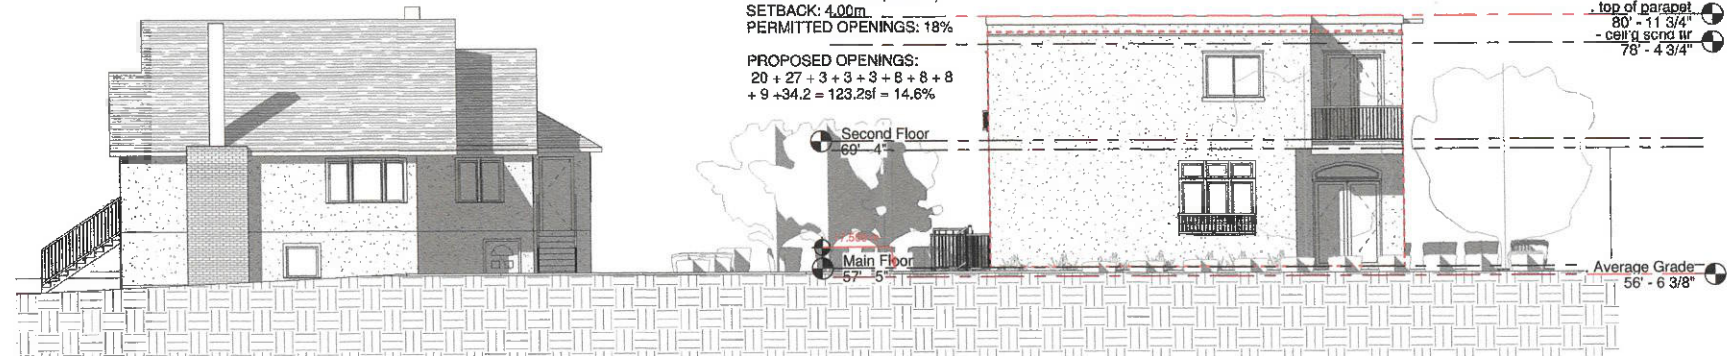

④ Right (north) Elevation
1/8" = 1'-0"

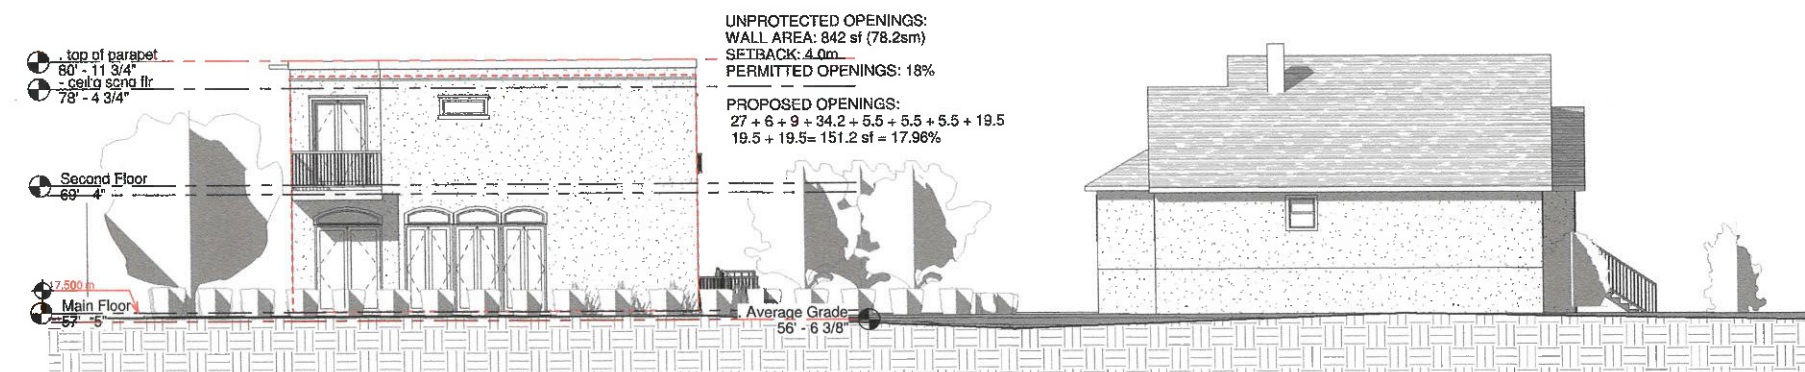

① Left (south) Elevation
1/8" = 1'-0"

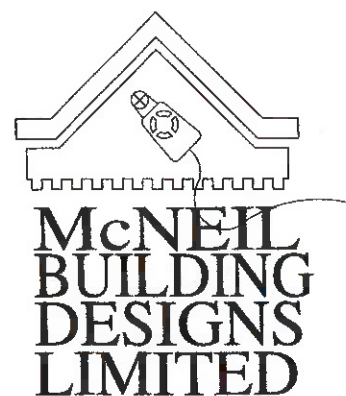

RON McNEIL, ASTTBC, BC, ASCT
 1304 Lovers Lane,
 Cobble Hill, BC V0R 1L6
 Phone/Fax: 250.360.7307
 info@mcneilbuildings.bc.ca

P4

SHEET P4 OF P4
 DATE: JUL 2020 DRAWN BY: Author JOB NO: RVT