


**Integra**  
ARCHITECTURE INC.

2330-200 Granville Street  
Vancouver, BC, V6C 1S4  
www.integra-arch.com  
Telephone: 604 688 4220

COPYRIGHT RESERVED. THIS DRAWING AND DESIGN IS AND AT ALL TIMES REMAINS THE EXCLUSIVE PROPERTY OF INTEGRARCHITECTURE INC. AND CANNOT BE USED WITHOUT THE ARCHITECT'S CONSENT.

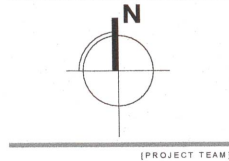

[PROJECT TEAM]



[CLIENT]

DENCITI  
ESQUIMALT LP

[PROJECT]

**ESQUIMALT**  
820 Esquimalt Road and 833 &  
837 Old Esquimalt Road  
Esquimalt, BC

[TITLE]

**Site Plan**

21584 [PROJECT]


1/16" = 1'-0" [SCALE]

Thursday, May 26, 2022 [DATE]

REZONING APPLICATION [ISSUE]

[DRAWING]


**A-1.05**

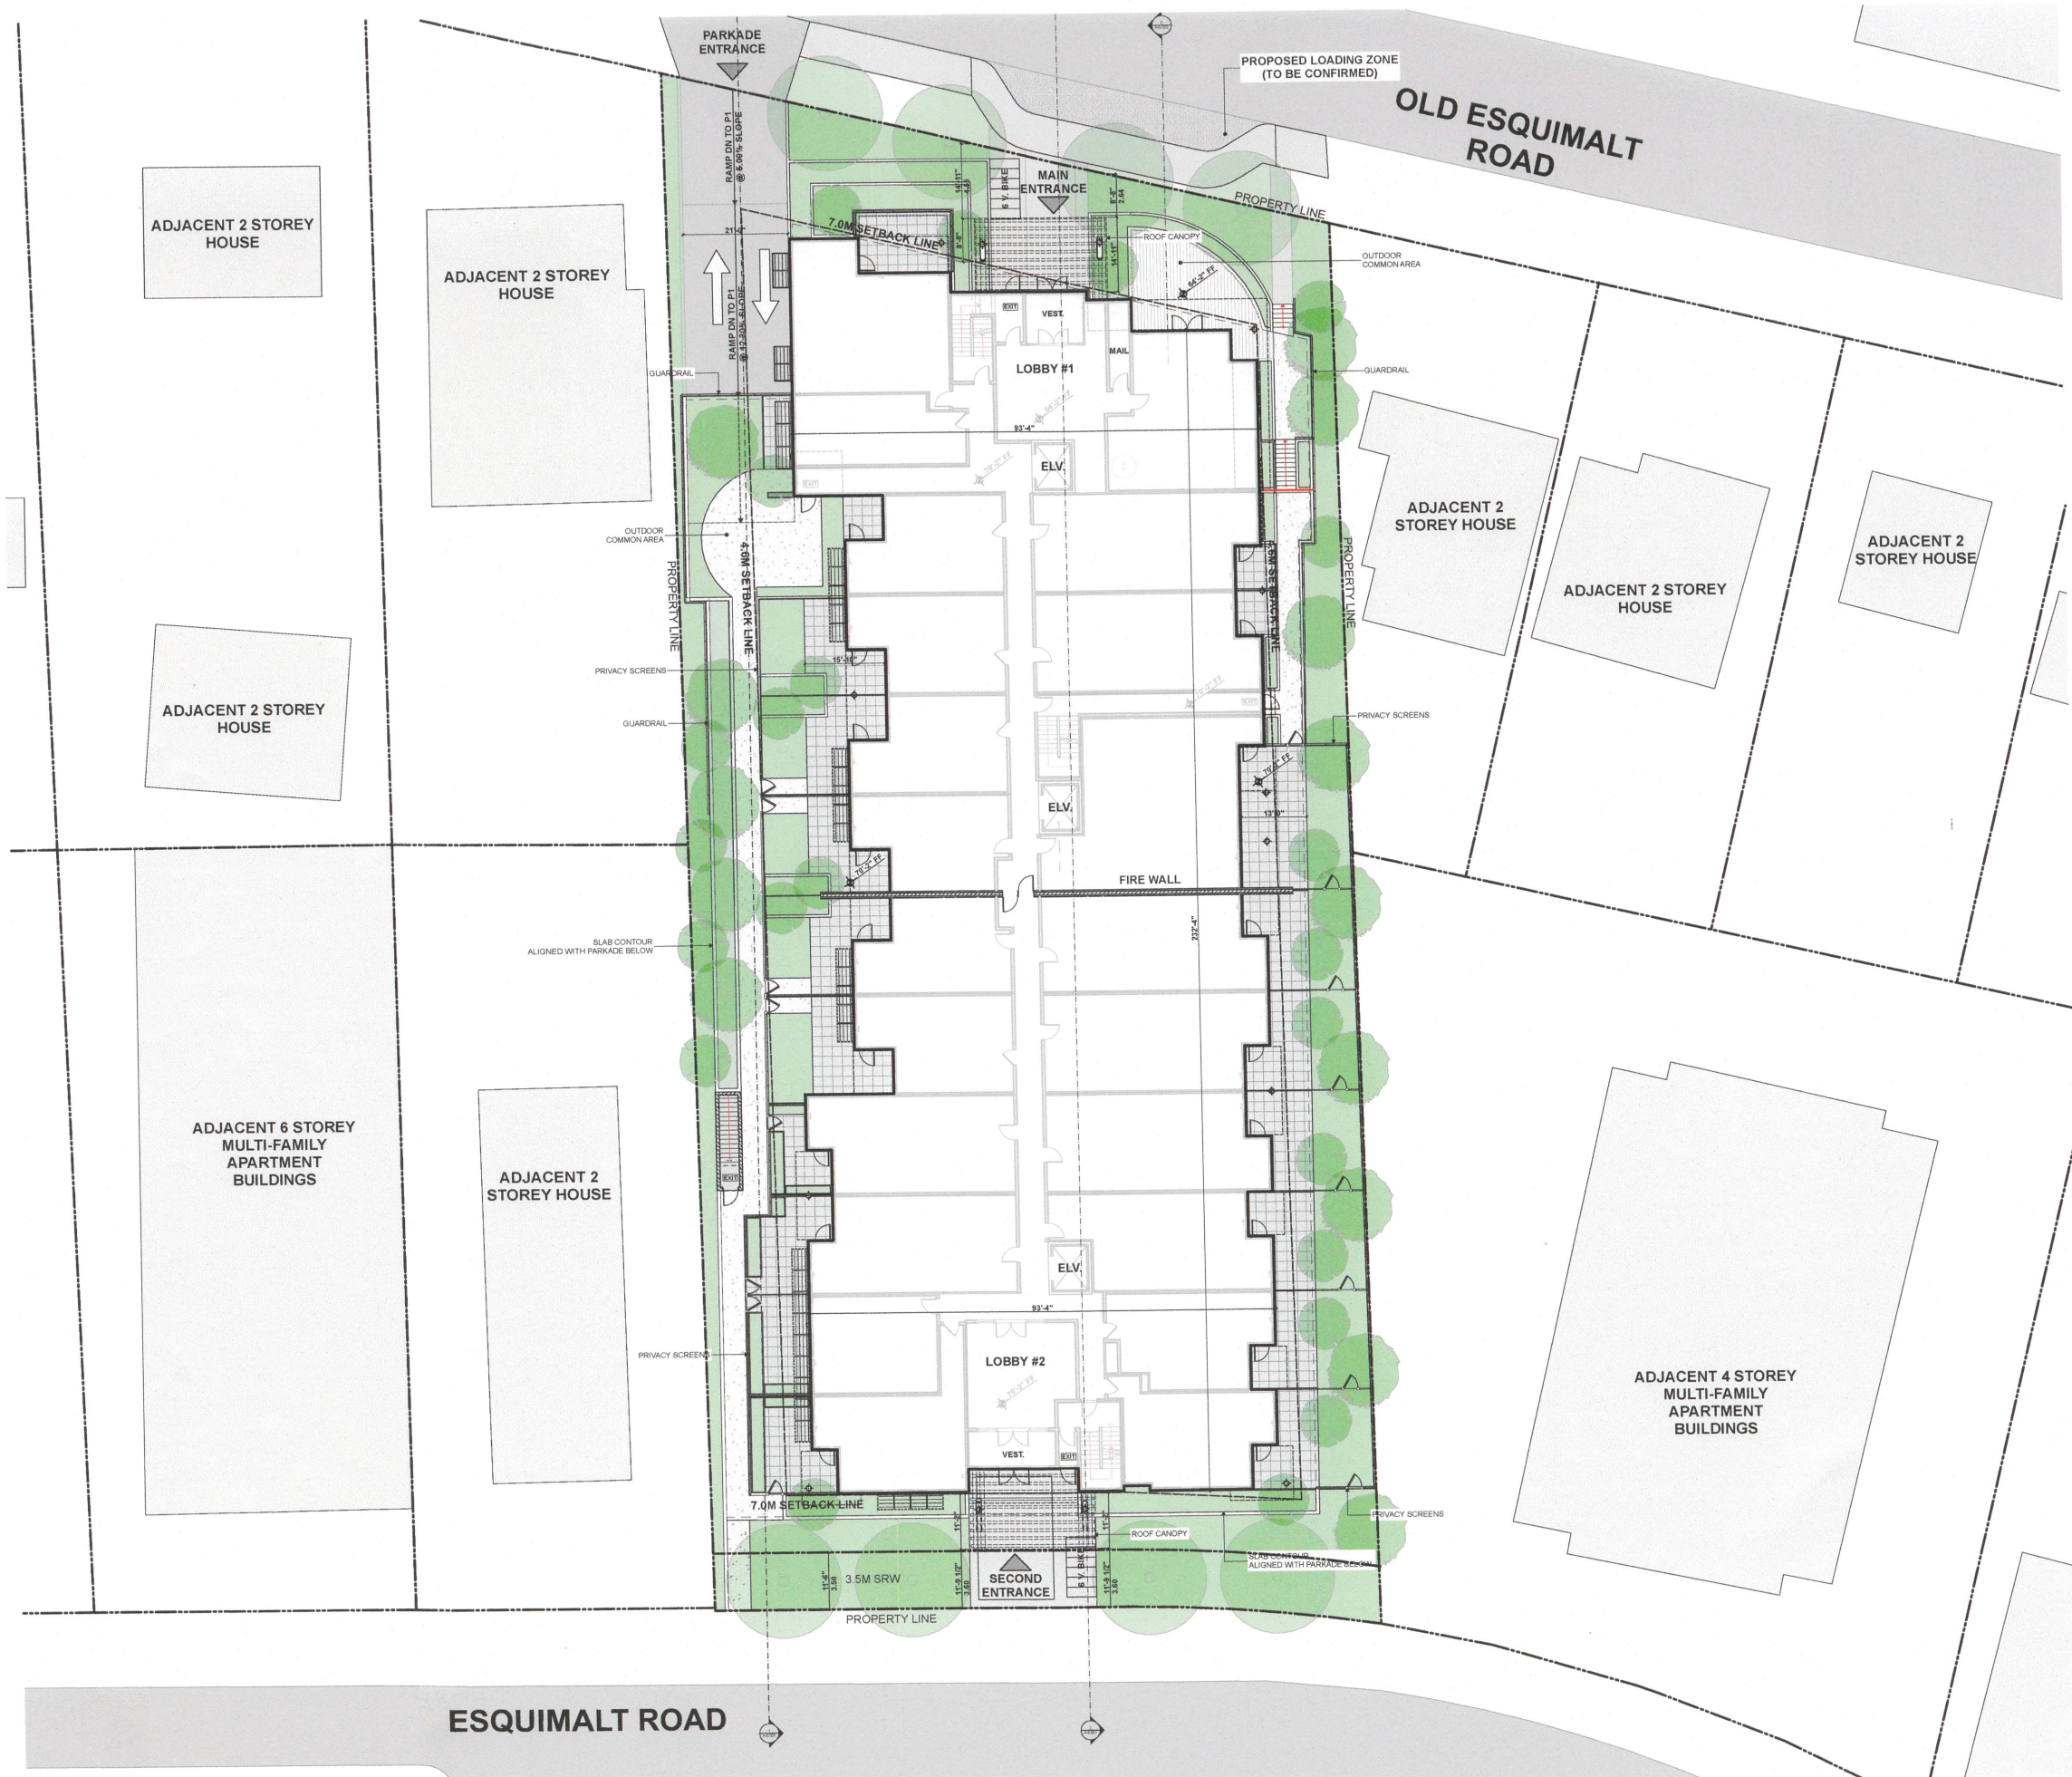






1 North Elevation

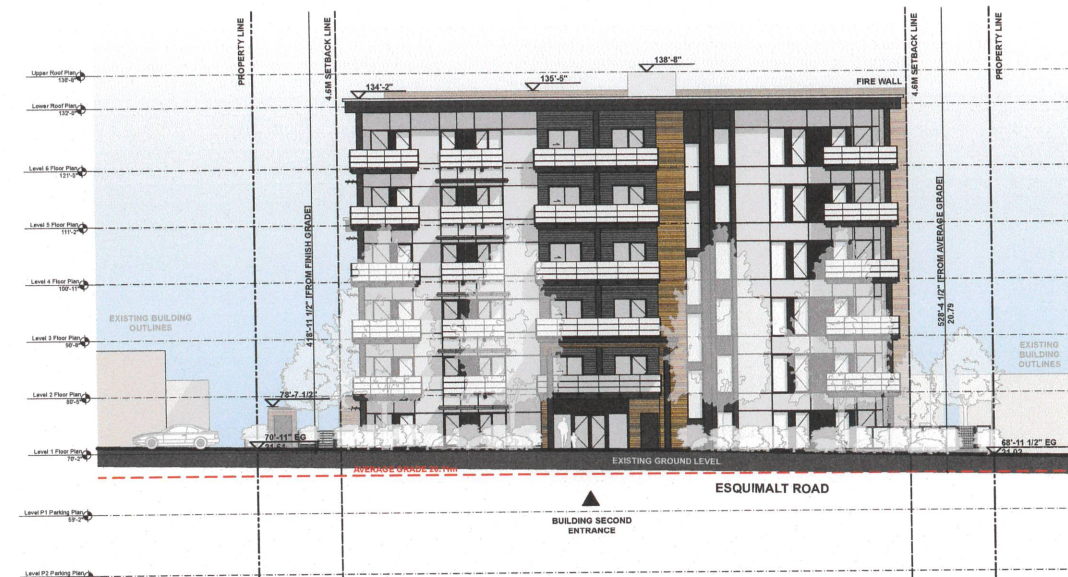


2 South Elevation

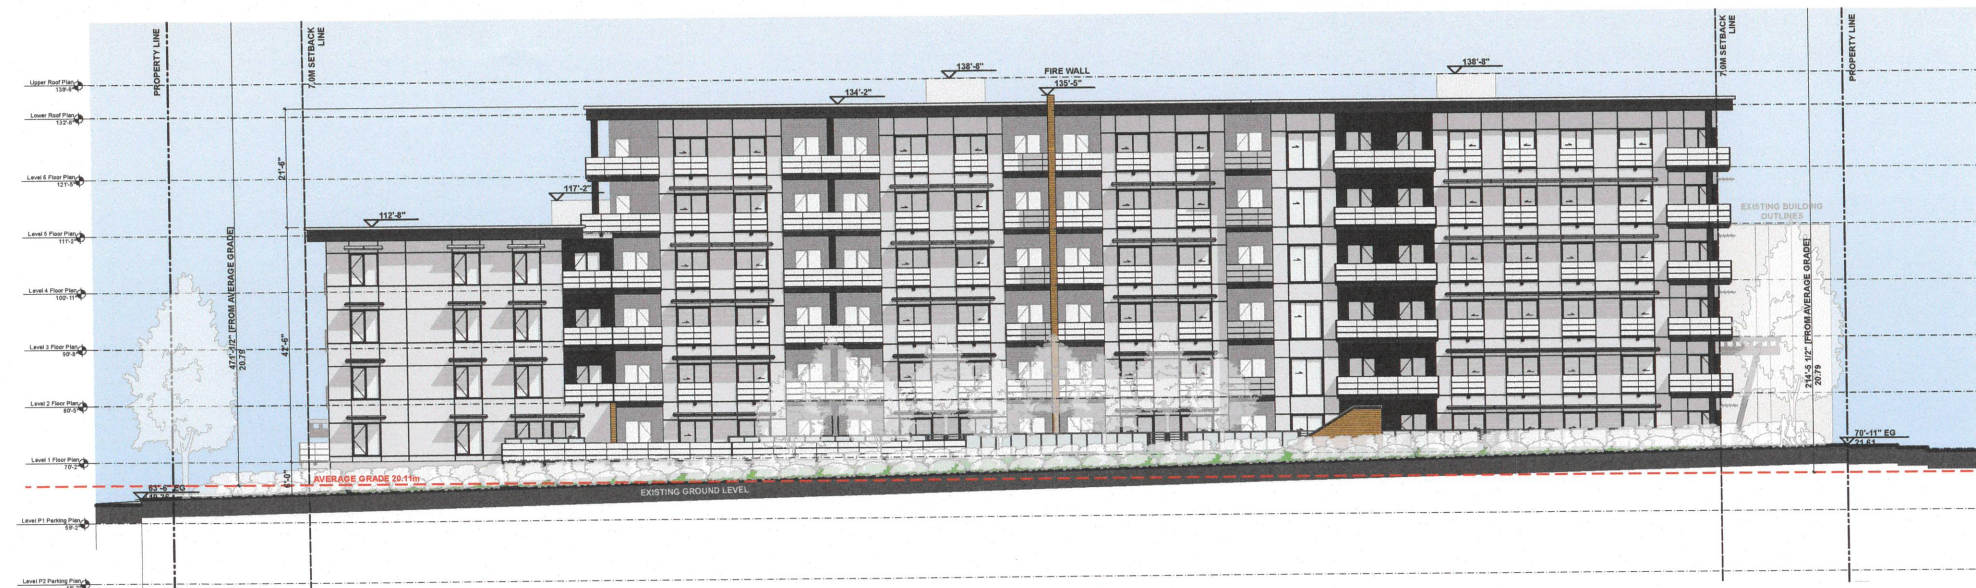

3 West Elevation



4 East Elevation

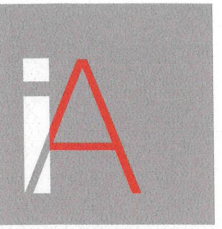


**Integra**  
ARCHITECTURE INC.

2330-200 Granville Street  
Vancouver, BC, V6C 1S4  
www.integra-arch.com  
Telephone: 604 688 4220

COPYRIGHT RESERVED. THIS DRAWING AND DESIGN IS AND AT ALL TIMES REMAINS THE EXCLUSIVE PROPERTY OF INTEGRA ARCHITECTURE INC. AND CANNOT BE USED WITHOUT THE ARCHITECT'S CONSENT.

[PROJECT TEAM]

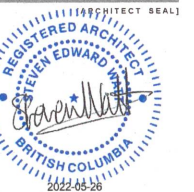

[CLIENT]

DENCITI  
ESQUIMALT LP

[PROJECT]

**ESQUIMALT**

820 Esquimalt Road and 833 &  
837 Old Esquimalt Road  
Esquimalt, BC

[TITLE]

**Building  
Elevations**

21584

[PROJECT]

1/16" = 1'-0"

[SCALE]

Thursday, May 26, 2022

[DATE]


REZONING APPLICATION

[ISSUE]

[DRAWING]

**A-4.001**



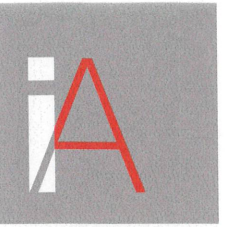


**Integra**  
ARCHITECTURE INC.


2330-200 Granville Street  
Vancouver, BC, V6C 1S4  
www.integra-arch.com  
Telephone: 604 688 4220

COPYRIGHT RESERVED. THIS DRAWING AND DESIGN IS AND AT ALL TIMES REMAINS THE EXCLUSIVE PROPERTY OF INTEGRARCHITECTURE INC. AND CANNOT BE USED WITHOUT THE ARCHITECT'S CONSENT.

[PROJECT TEAM]

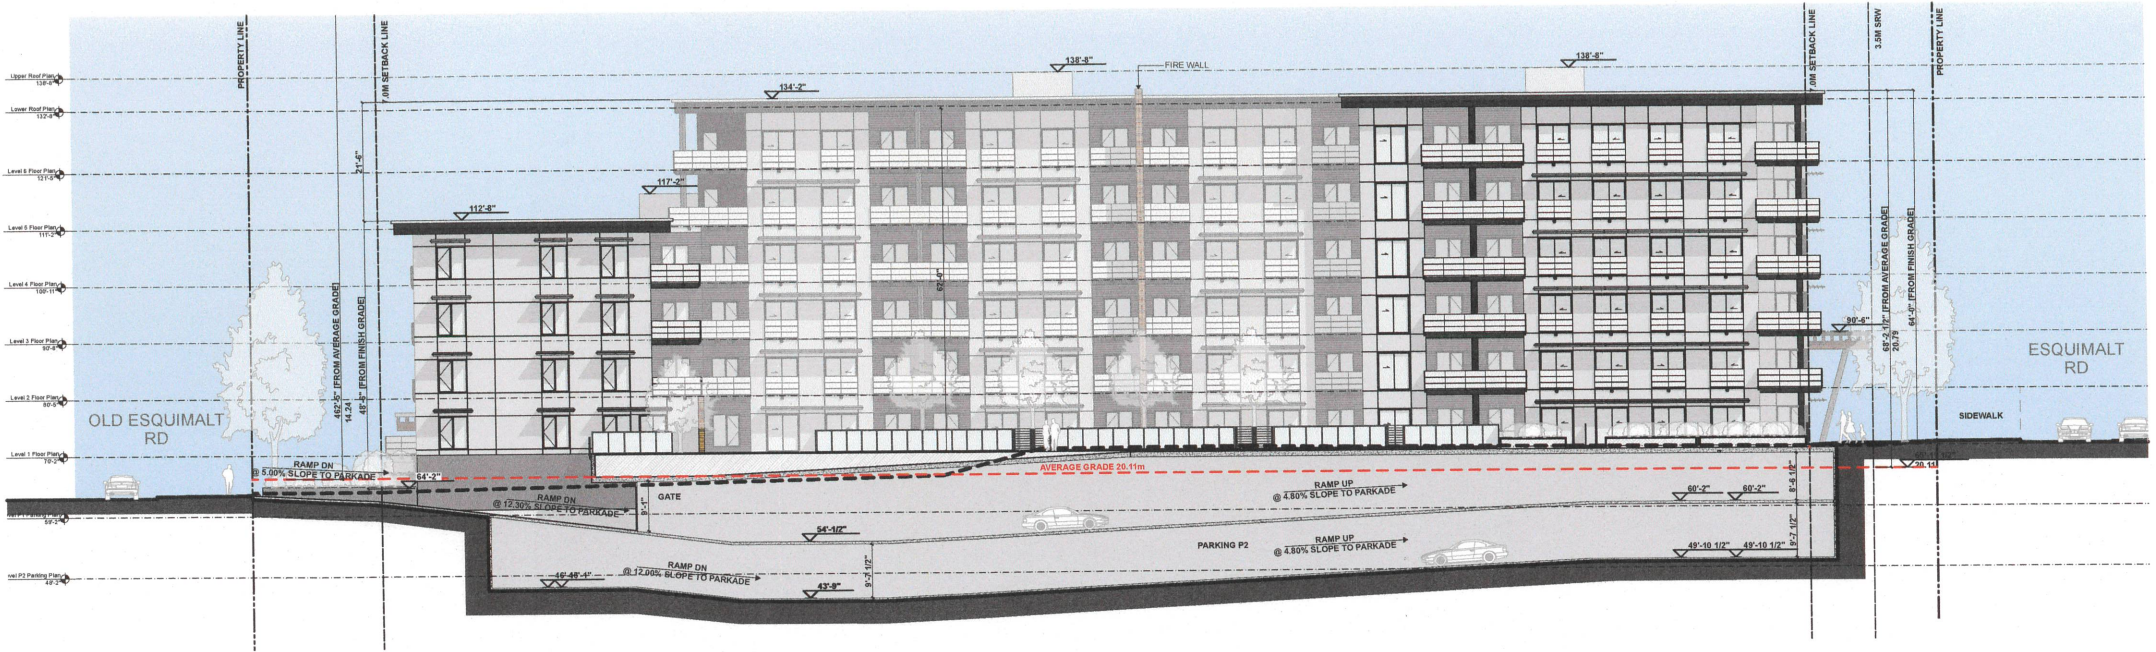

1 Building Section - East-West

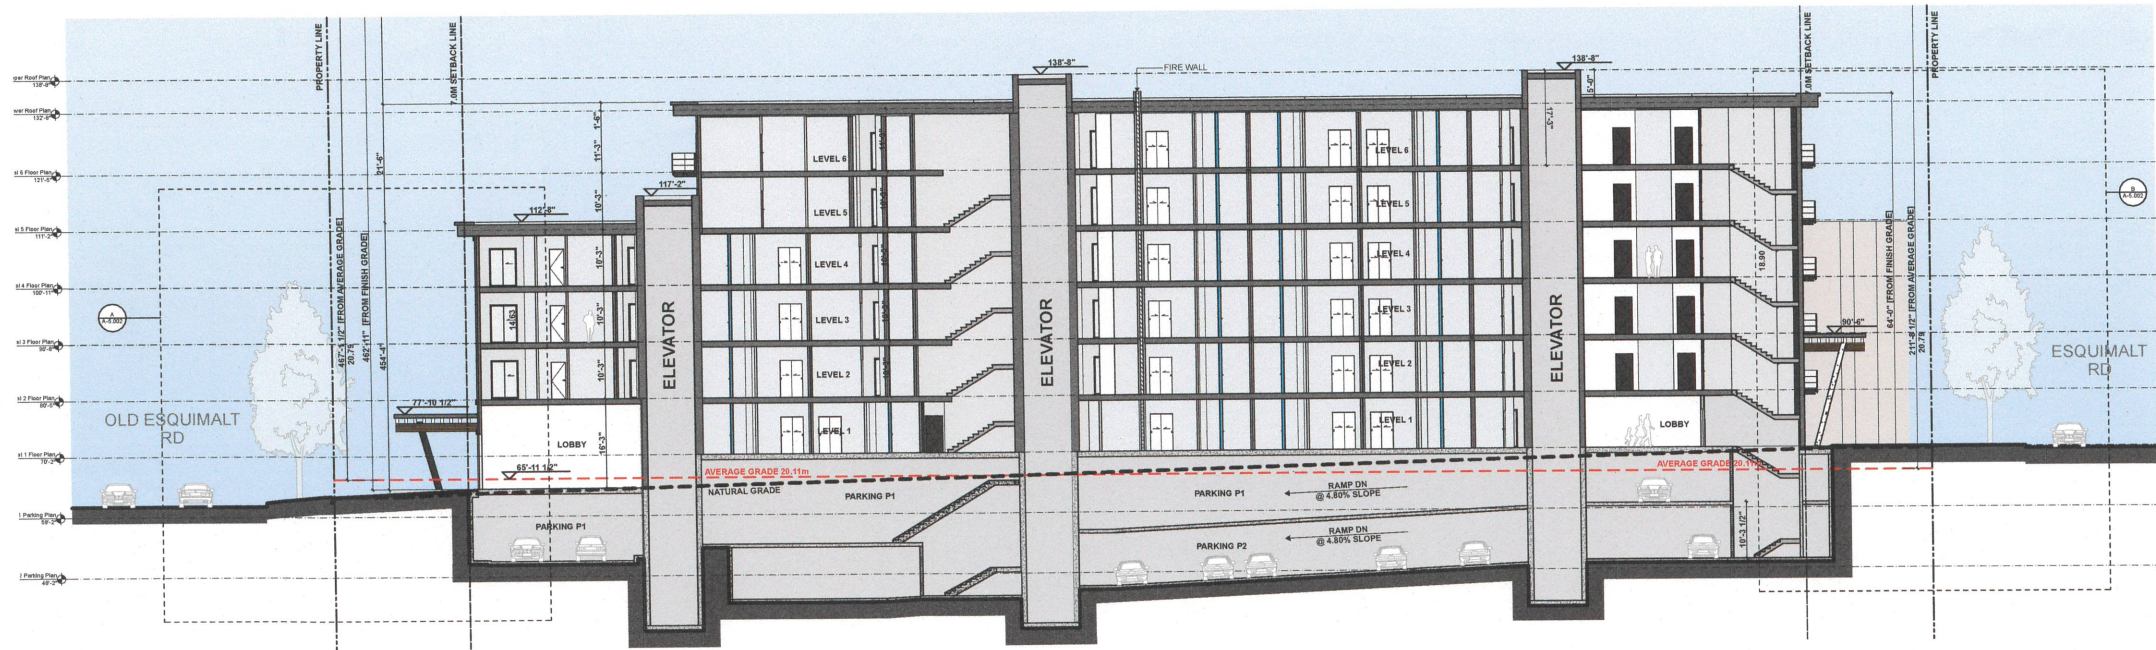

2 Building Section - East-West



[CLIENT]

DENCITI  
ESQUIMALT LP

[PROJECT]

**ESQUIMALT**  
820 Esquimalt Road and 833 &  
837 Old Esquimalt Road  
Esquimalt, BC

[TITLE]

**Building Sections**

21584 [PROJECT]

1/16" = 1'-0" [SCALE]


Thursday, May 26, 2022 [DATE]

REZONING APPLICATION [ISSUE]

[DRAWING]

**A-5.001**



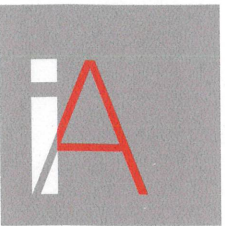


**Integra**

ARCHITECTURE INC.

2330-200 Granville Street  
Vancouver, BC, V6C 1S4  
www.integra-arch.com  
Telephone: 604 688 4220

COPYRIGHT RESERVED. THIS DRAWING AND DESIGN IS  
AND AT ALL TIMES REMAINS THE EXCLUSIVE PROPERTY  
OF INTEGRARCHITECTURE INC. AND CANNOT BE  
USED WITHOUT THE ARCHITECT'S CONSENT.

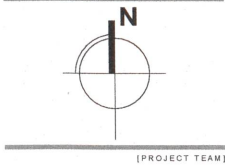

[PROJECT TEAM]



DENCITI  
ESQUIMALT LP

**ESQUIMALT**  
820 Esquimalt Road and 833 &  
837 Old Esquimalt Road  
Esquimalt, BC

**3D Perspective**

21584

Thursday, May 26, 2022


REZONING APPLICATION

[DRAWING]

**A-8.005**






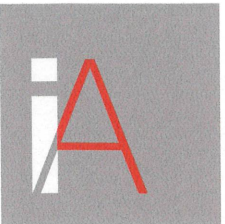

**Integra**  
ARCHITECTURE INC.

2330-200 Granville Street  
Vancouver, BC, V6C 1S4  
www.integra-arch.com  
Telephone: 604 688 4220

COPYRIGHT RESERVED: THIS DRAWING AND DESIGN IS  
AND AT ALL TIMES REMAINS THE EXCLUSIVE PROPERTY  
OF INTEGRARCHITECTURE INC. AND CANNOT BE  
USED WITHOUT THE ARCHITECT'S CONSENT.

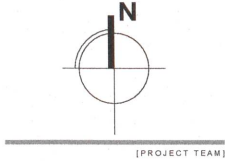

[PROJECT TEAM]



[CLIENT]

DENCITI  
ESQUIMALT LP

[PROJECT]

**ESQUIMALT**  
820 Esquimalt Road and 833 &  
837 Old Esquimalt Road  
Esquimalt, BC

[TITLE]

**3D Perspective**

21584 [PROJECT]

[SCALE]

Thursday, May 26, 2022 [DATE]

REZONING APPLICATION [ISSUE]

[DRAWING]

**A-8.008**

