



TILlicum RD

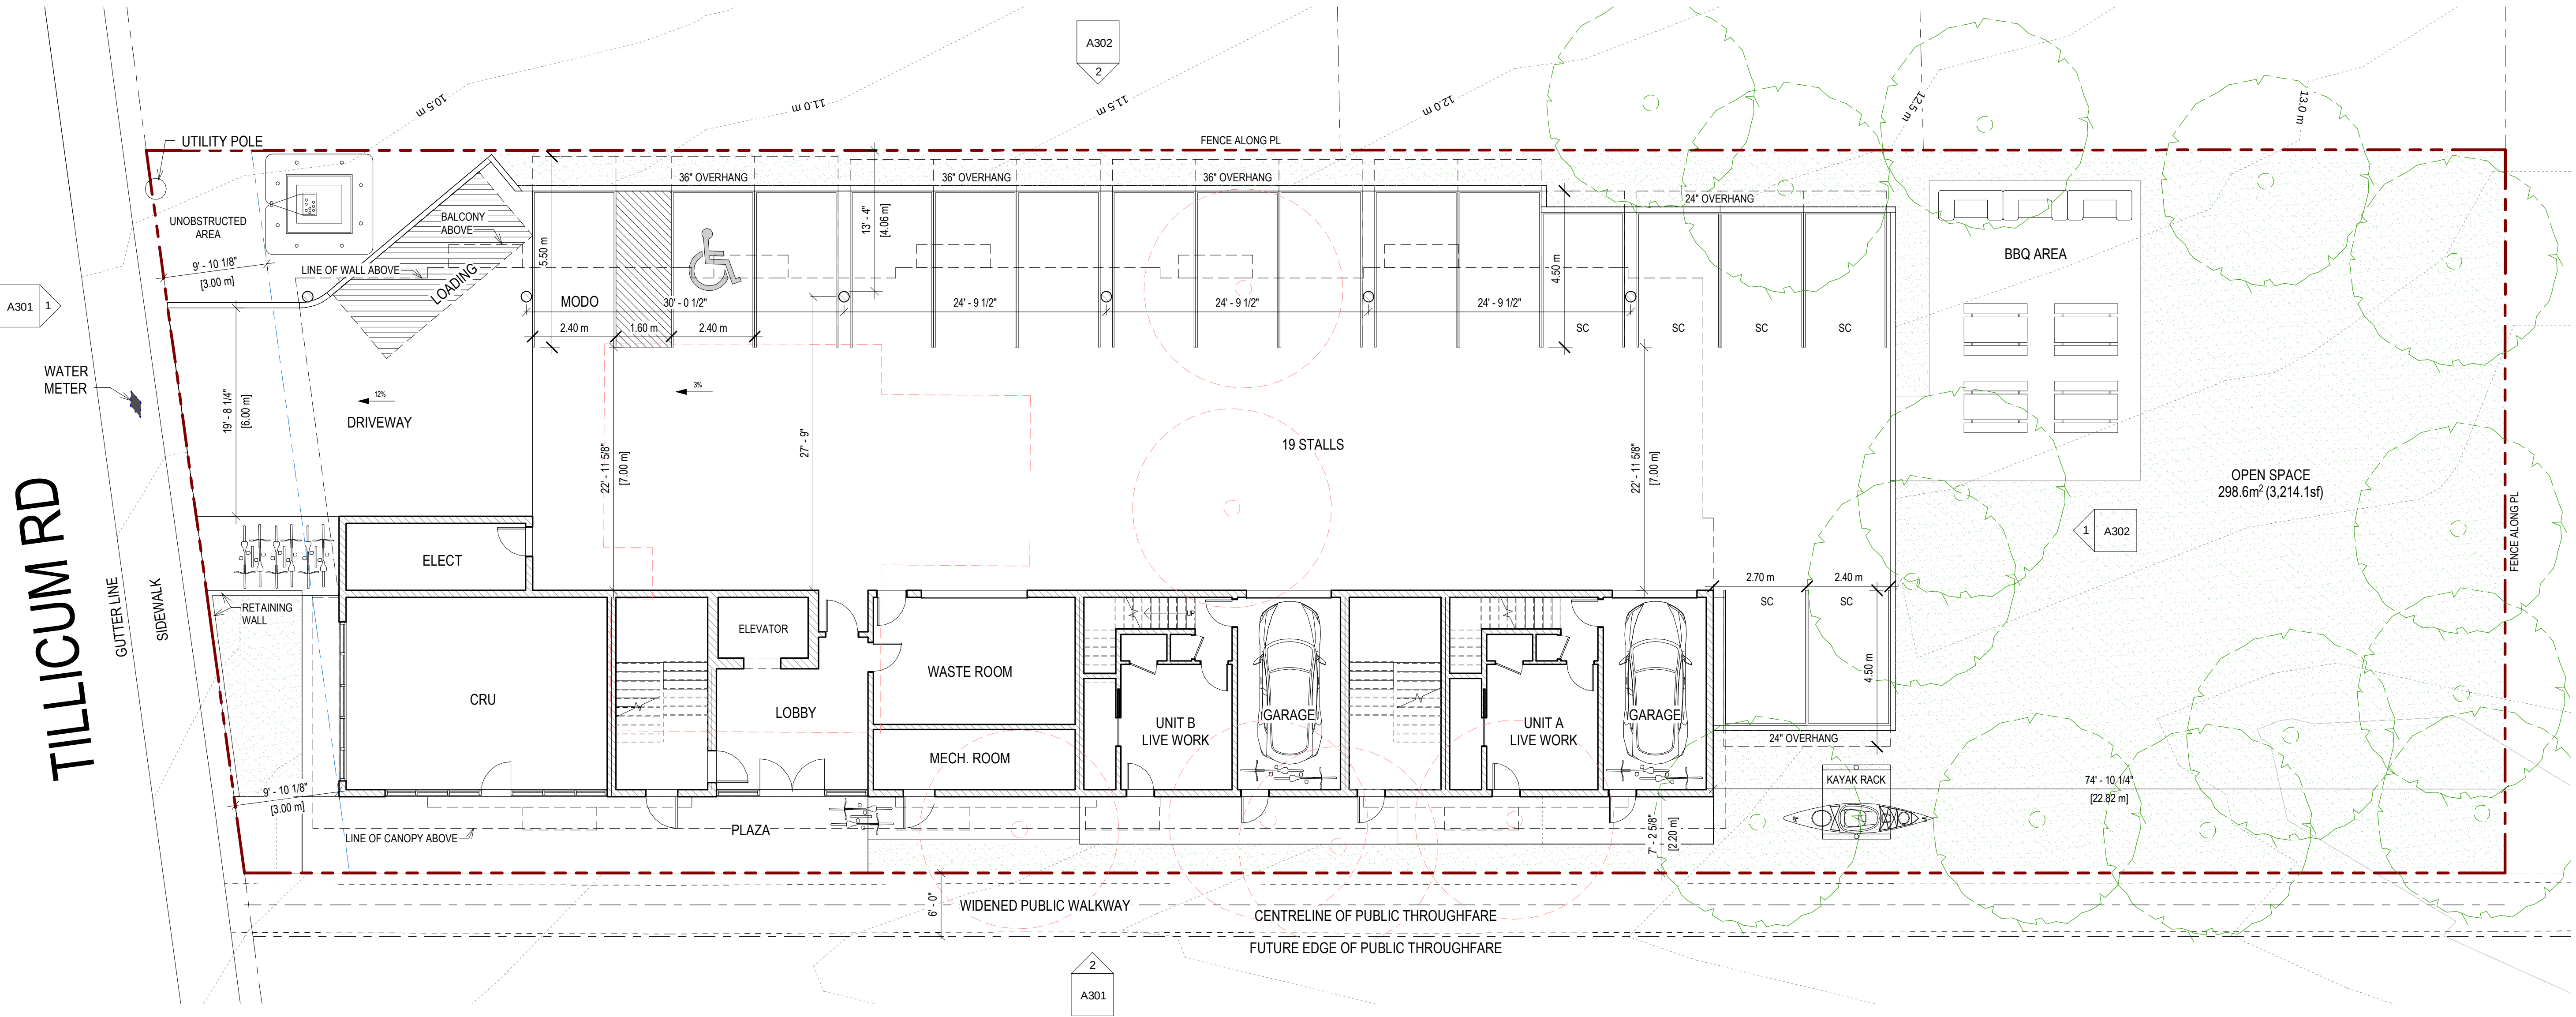


1 SITE PLAN
1/8" = 1'-0"

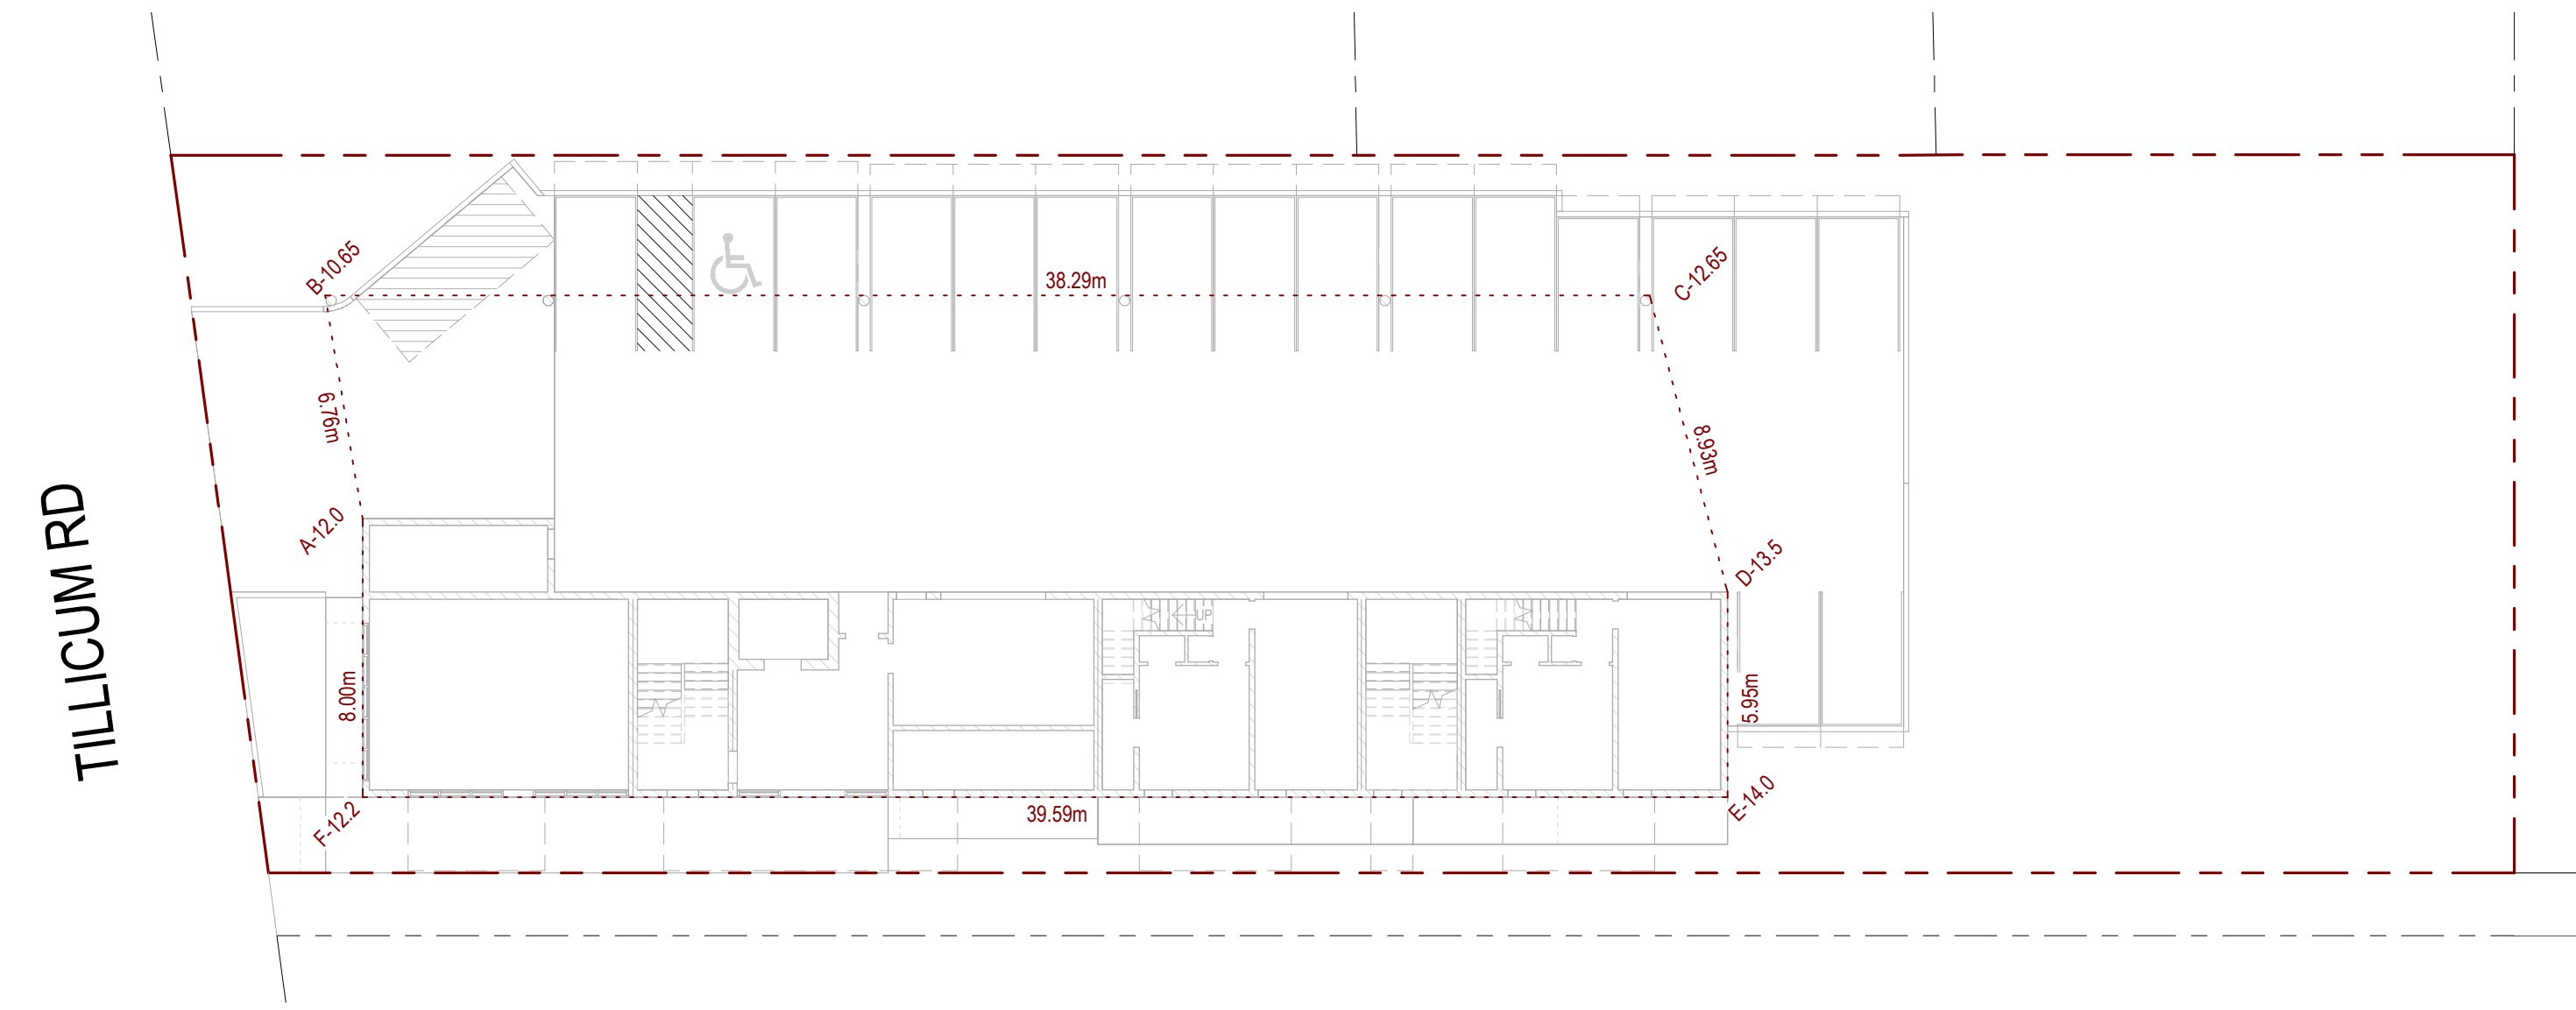

2 AVERAGE GRADE
1/16" = 1'-0"

AVERAGE GRADE					
POINTS					
AB	12.00	10.65	11.33	6.76	76.56
BC	10.65	12.65	11.65	38.29	446.08
CD	12.65	13.50	13.08	8.93	116.76
DE	13.50	14.00	13.75	5.95	81.81
EF	14.00	12.20	13.10	38.59	518.63
FA	12.20	12.00	12.10	8.00	96.80
SUBTOTALS				107.52	1336.64
AVERAGE GRADE					12.43

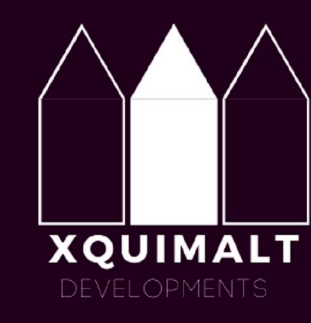

ISSUED FOR REZONING/DP 2023.11.30


PROJECT NAME
1005 TILlicum ROAD

PROJECT ADDRESS
1005 TILlicum ROAD, ESQUIMALT, BC

DRAWING TITLE
SITE PLAN

PROJECT NO. 23-004
SCALE As indicated
DRAWN BY kat
REVIEW BY XV

DRAWING NO. A101

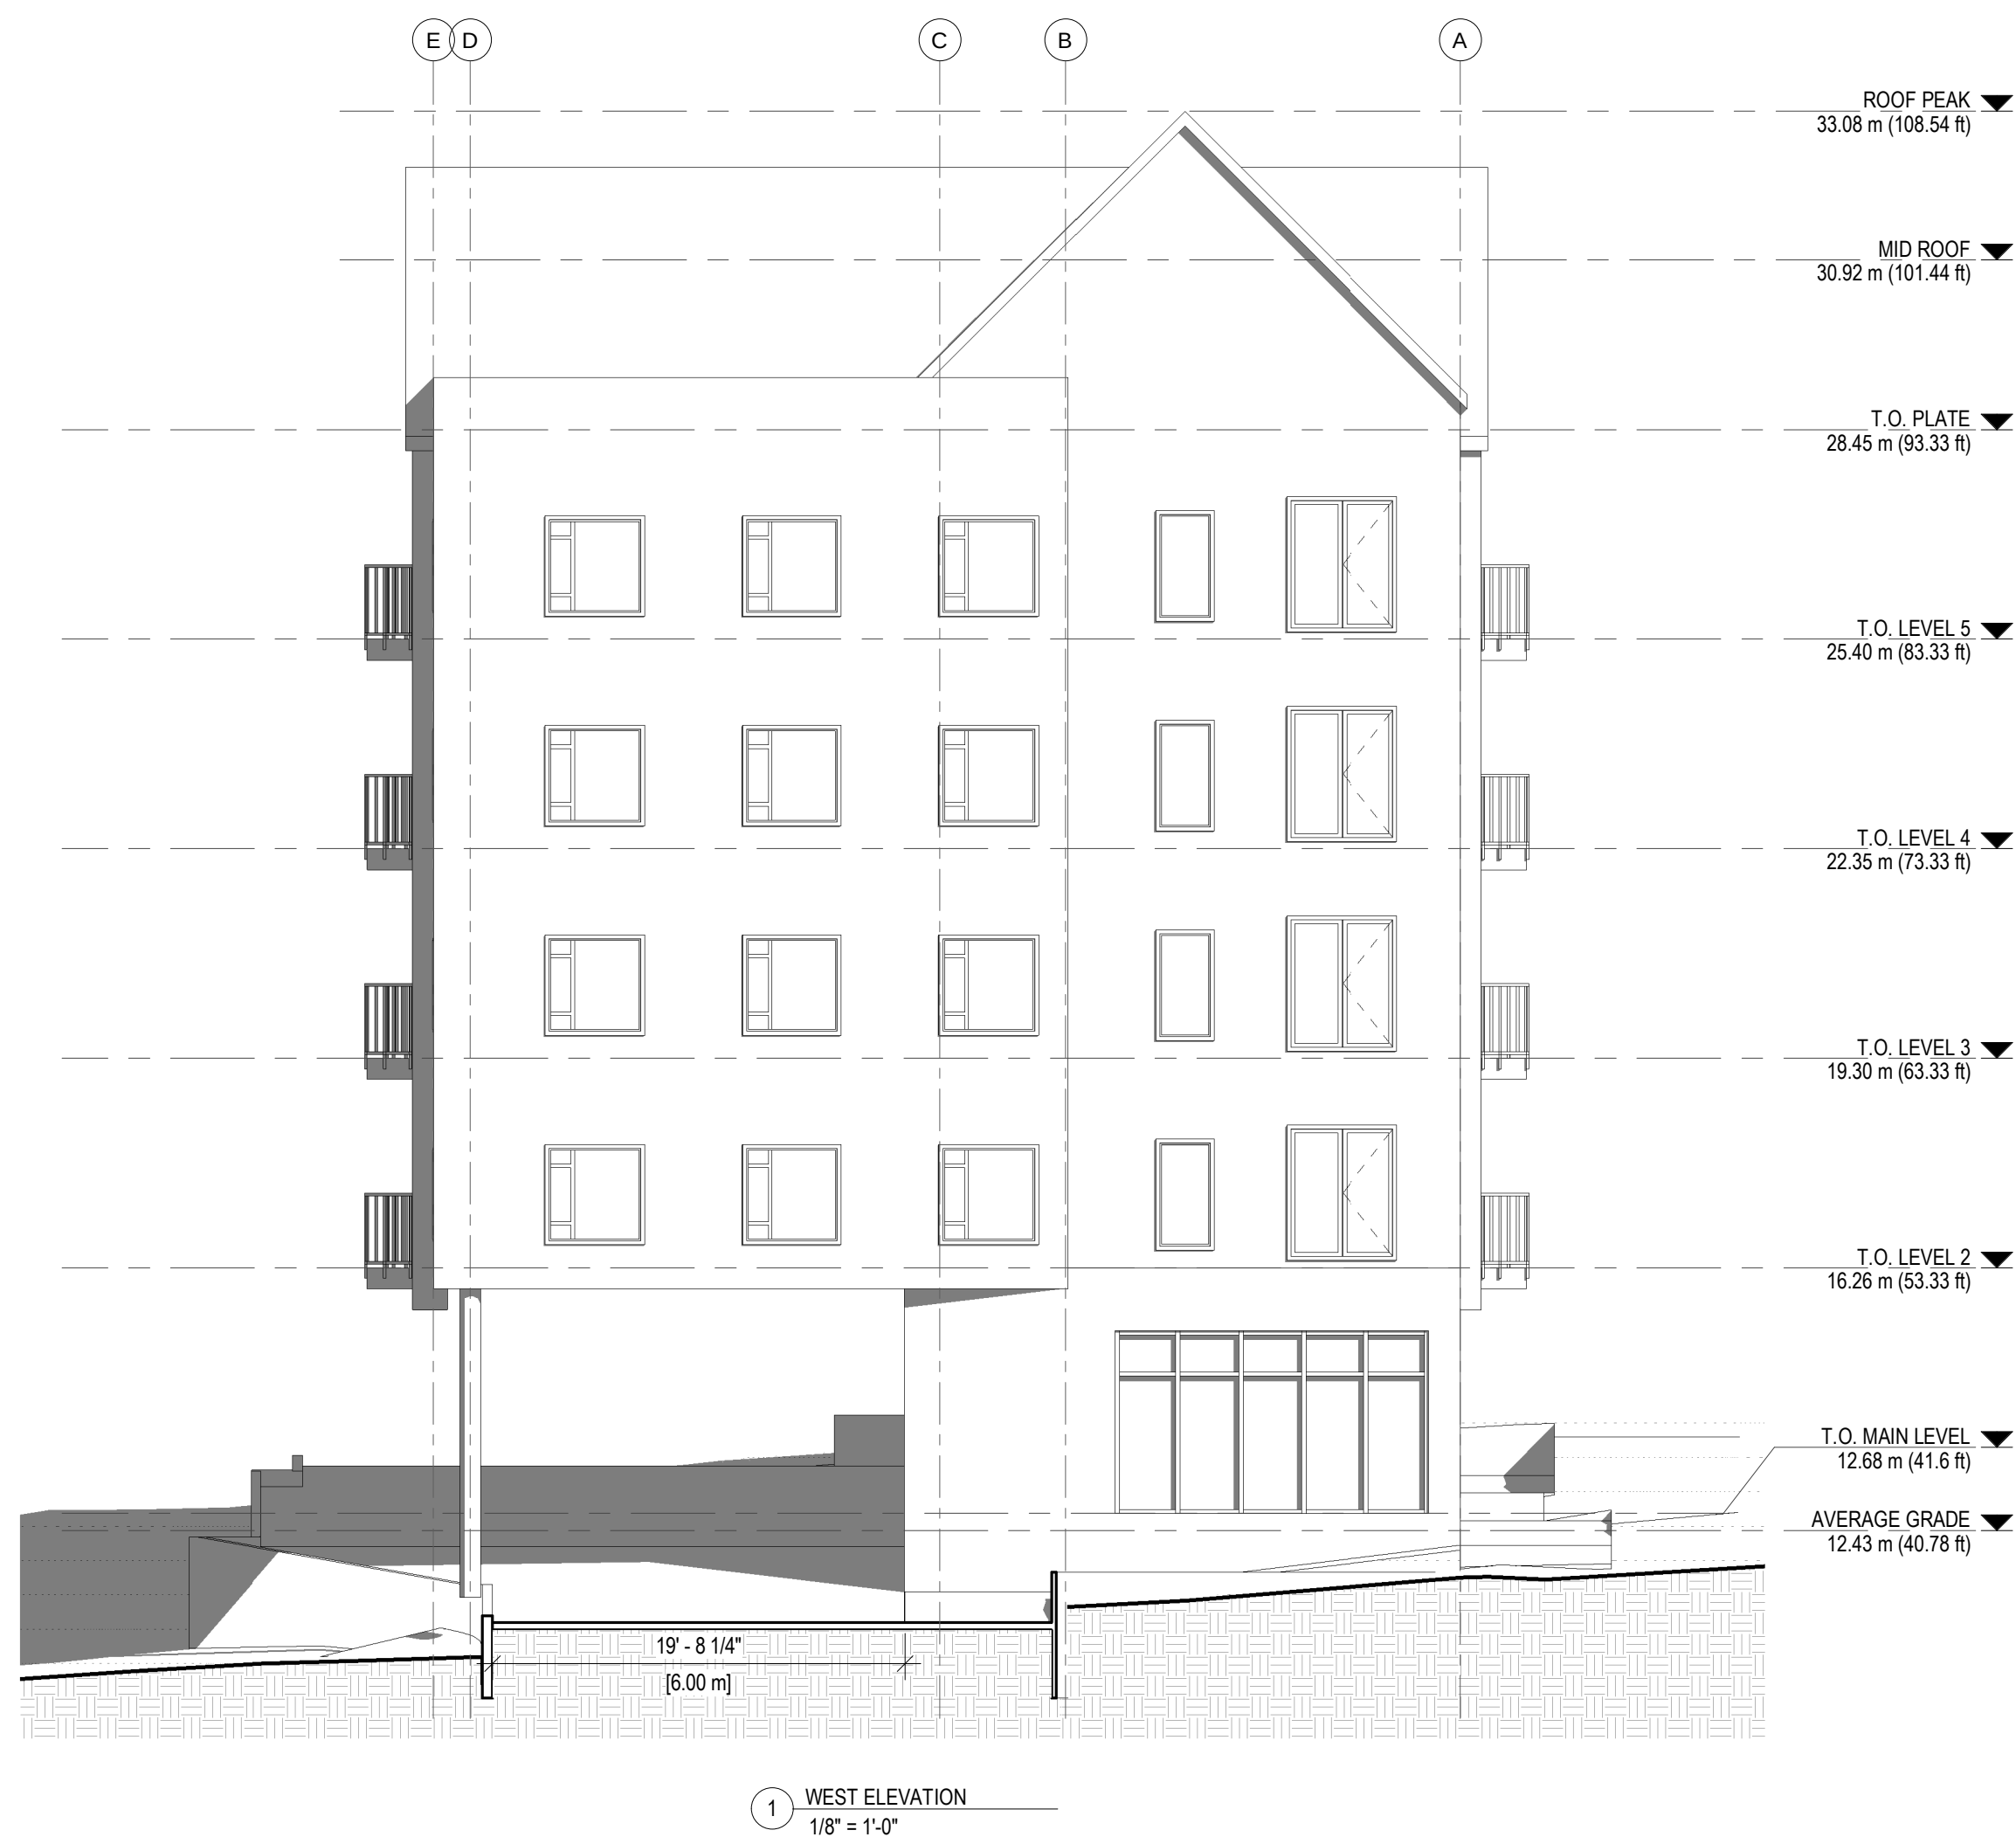

ISSUED FOR REZONING/DP 2023.11.30


PROJECT NAME
1005 TILlicum ROAD

PROJECT ADDRESS
1005 TILlicum ROAD, ESQUIMALT, BC

DRAWING TITLE
WEST & SOUTH
ELEVATIONS

PROJECT NO. 23-004 DRAWN BY kat
SCALE 1/8" = 1'-0" REVIEW BY XV

DRAWING NO. A301

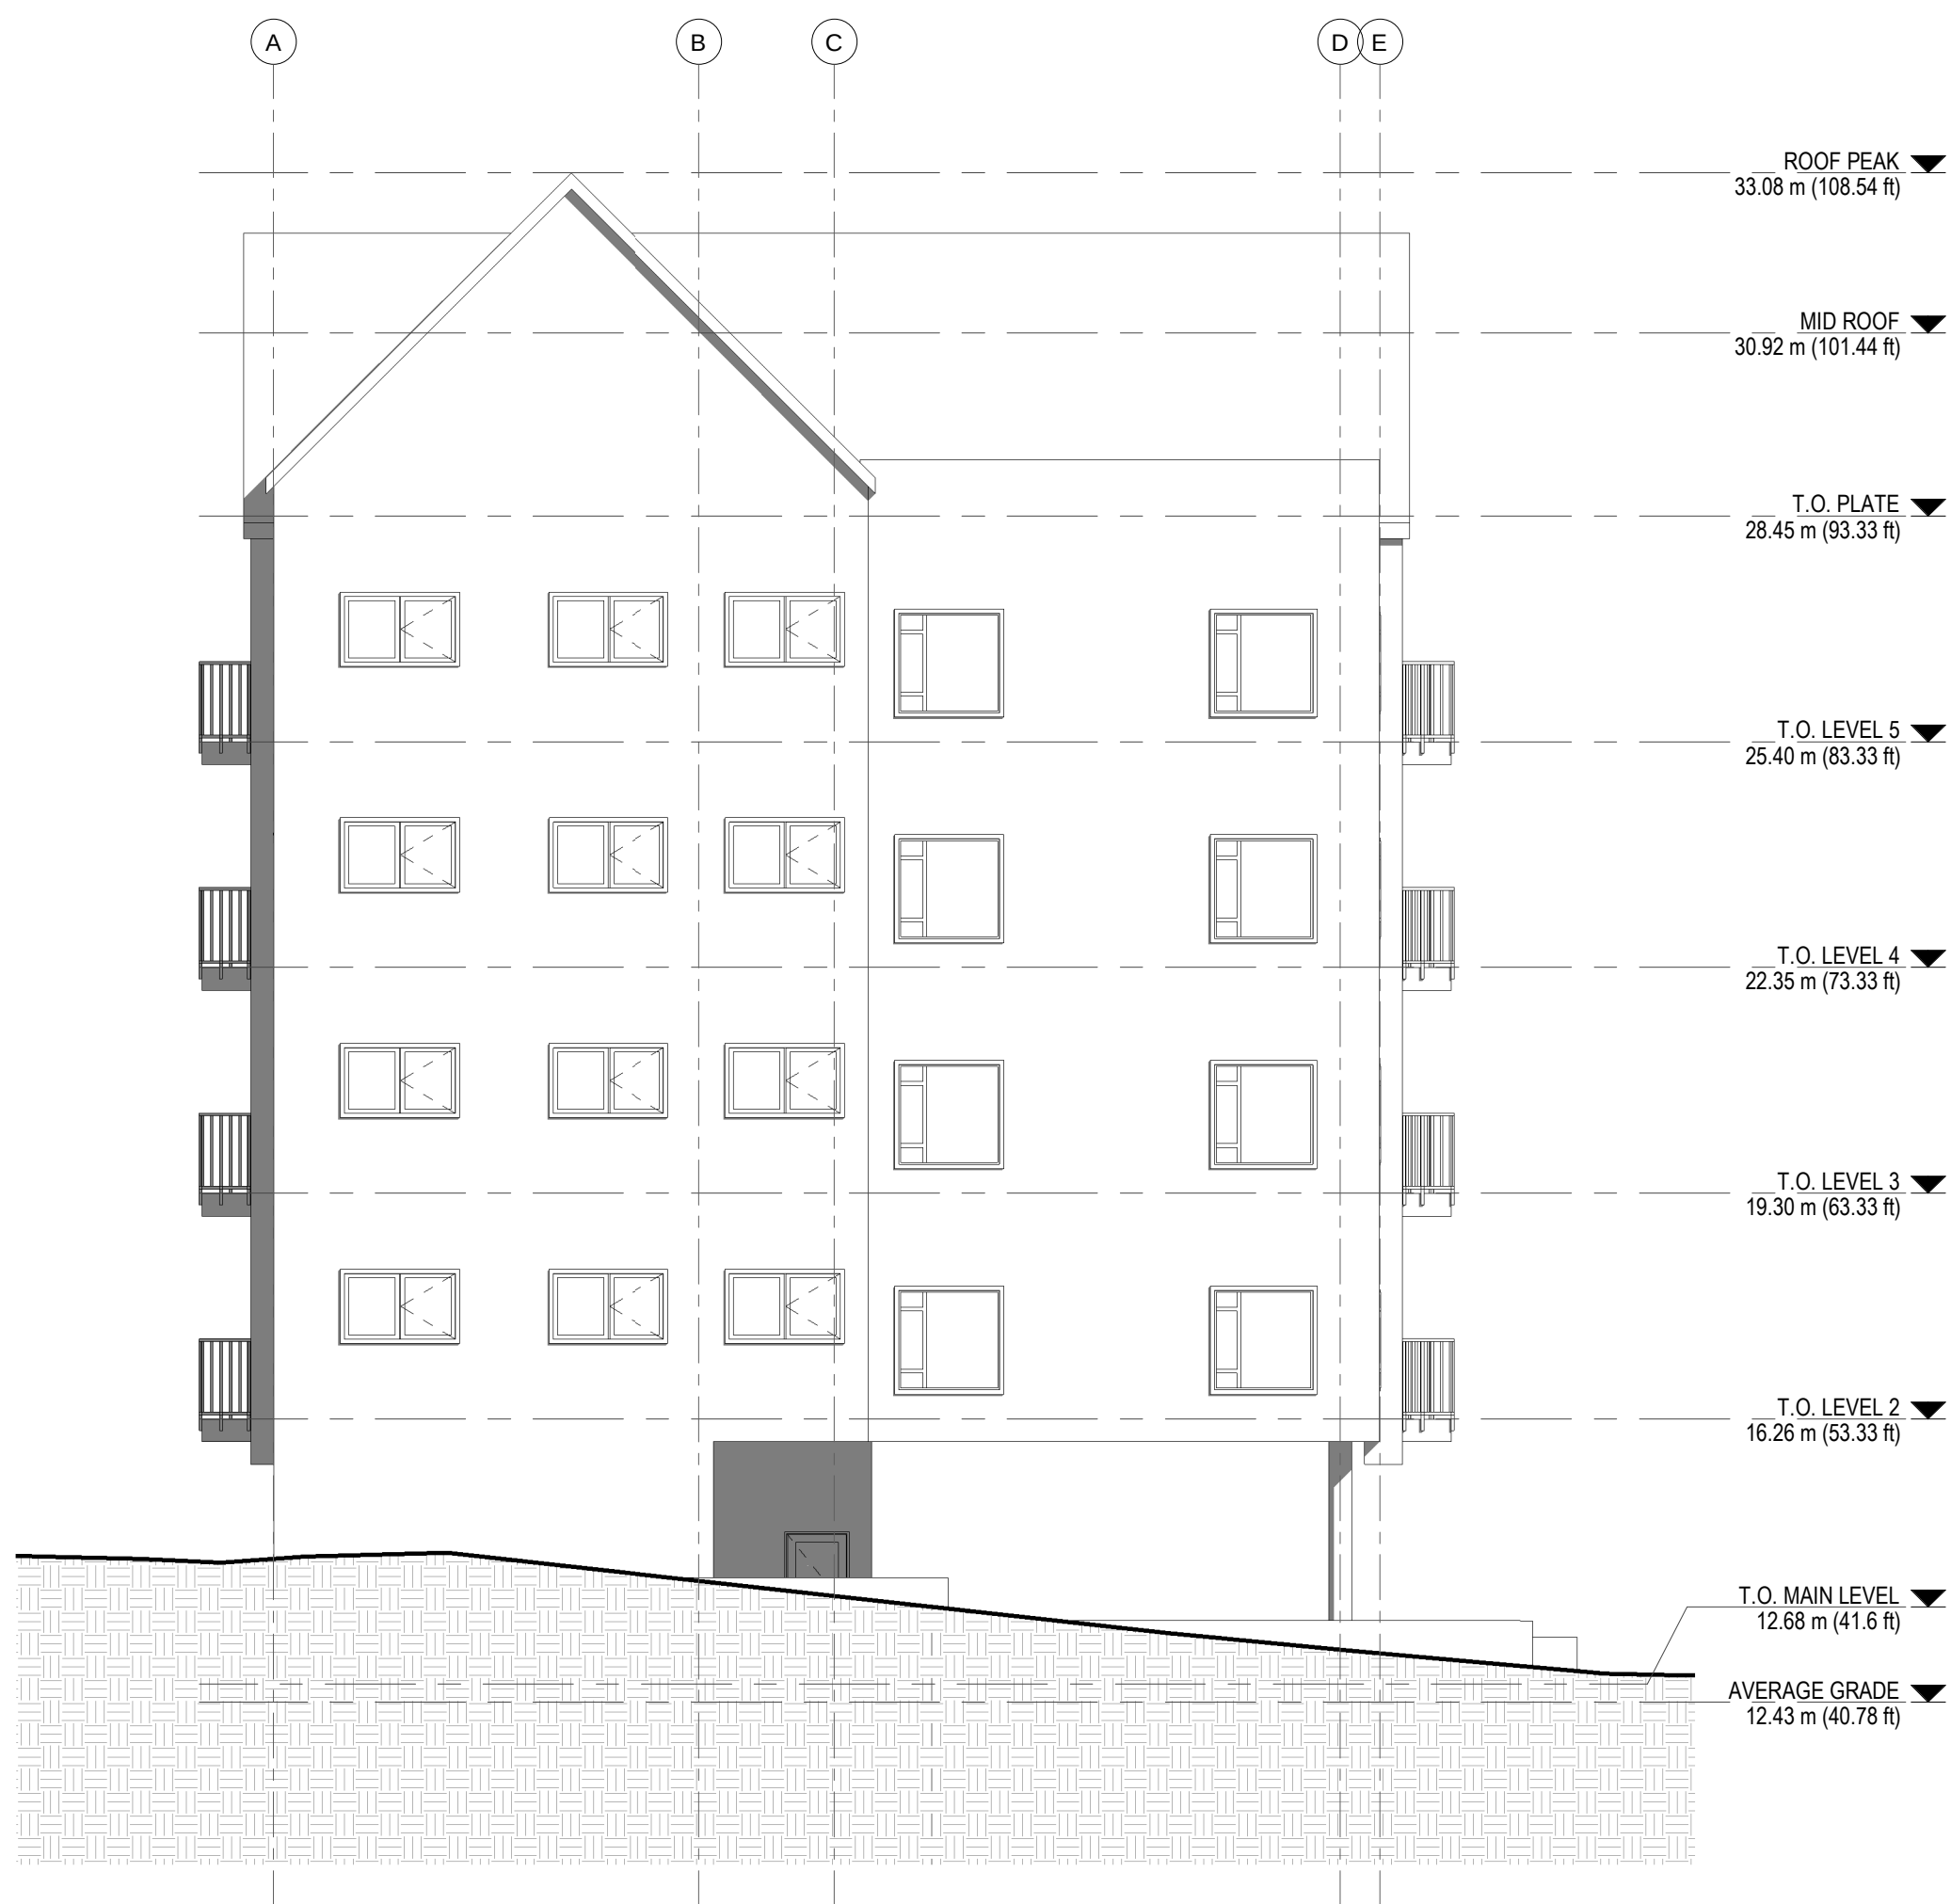

1 EAST ELEVATION
1/8" = 1'-0"



2 NORTH ELEVATION
1/8" = 1'-0"



ISSUED FOR REZONING/DP 2023.11.30


PROJECT NAME
1005 TILlicum ROAD

PROJECT ADDRESS
1005 TILlicum ROAD, ESQUIMALT, BC

DRAWING TITLE
EAST & NORTH
ELEVATIONS

PROJECT NO. 23-004 DRAWN BY kat
SCALE 1/8" = 1'-0" REVIEW BY XV

DRAWING NO. A302

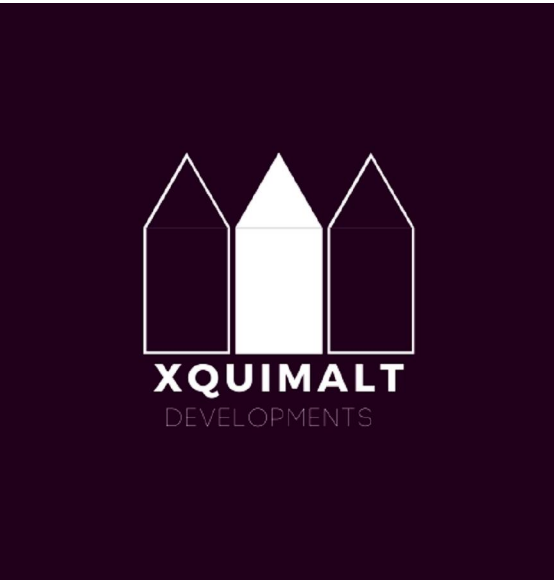

ISSUED FOR REZONING/DP 2023.11.30

PROJECT NAME
1005 TILlicum ROAD

PROJECT ADDRESS
1005 TILlicum ROAD, ESQUIMALT, BC

DRAWING TITLE
3D VIEWS

PROJECT NO. 23-004 DRAWN BY XV
SCALE REVIEW BY XV

DRAWING NO. A502