




Esquimalt Gorge Park Waterfront Park Improvements Development Permit Application

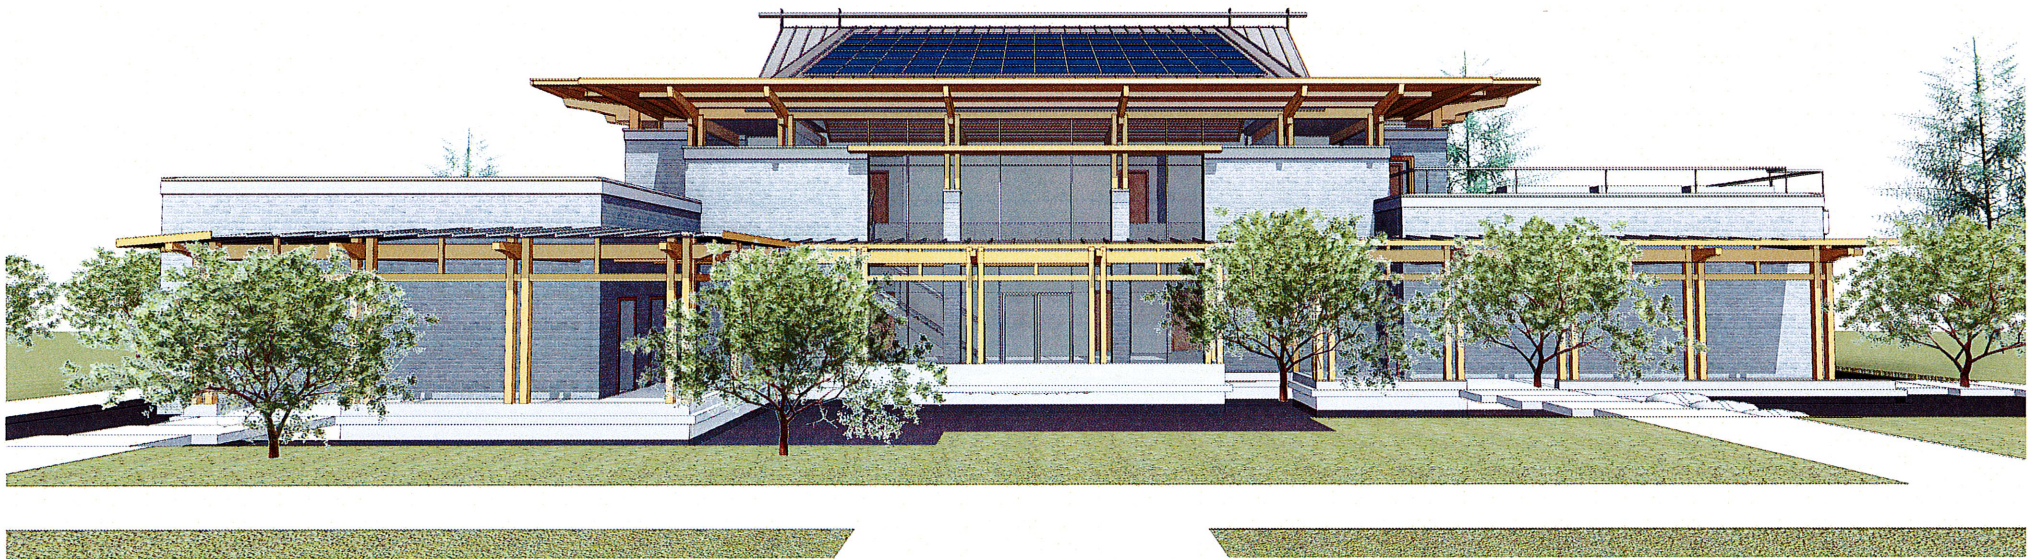

DRAWING LIST

A0.00	COVER SHEET
A0.01	VIEW FROM JAPANESE GARDEN
A0.02	VIEW FROM PARKING LOT
A0.03	EXTERIOR VIEWS
A0.04	EXTERIOR VIEWS
A1.00	SITE PLAN
A2.01	LEVEL 1
A2.02	LEVEL 2
A2.03	ROOF PLAN
A3.01	ELEVATIONS
A3.02	ELEVATIONS
L1.00	LANDSCAPE PLAN

Architect

Richard Iredale
Iredale Architecure
16 Bastion Square
Victoria, BC

T: 604.736.5582
E: richard@iredale.ca

Landscape Architect

Jim Partlow
Lombard North Group
836 Cormorant
Victoria, BC

T: 250.386.3336
E: lombardnorthgroup@gmail.com


Civil Engineer


Bruce Crawshaw
Westbrook Consulting Ltd.
115-866 Goldstream Ave.
Victoria, BC

T: 250.391.8592
E: bcrawshaw@wbrook.ca


ROOM AREA SCHEDULE		
ROOM NAME	LEVEL	AREA
CORR 1	Level 1	175 SF
CORR 2	Level 1	137 SF
ELECTRICAL	Level 1	87 SF
ELEV. MACHINE	Level 1	32 SF
ELEVATOR	Level 1	65 SF
EXIT STAIR	Level 1	42 SF
FLEX ROOM	Level 1	964 SF
FLEX ROOM	Level 1	981 SF
FLEX ROOM	Level 1	1037 SF
GENERATOR	Level 1	90 SF
JANITOR	Level 1	43 SF
KITCHEN	Level 1	212 SF
LOBBY	Level 1	1077 SF
MEETING	Level 1	551 SF
OFFICE	Level 1	107 SF
SPRINKLER/PUMP	Level 1	90 SF
STORAGE	Level 1	166 SF
STORAGE	Level 1	108 SF
STORAGE	Level 1	290 SF
STORAGE	Level 1	44 SF
STORAGE	Level 1	103 SF
UNHEATED PORCH	Level 1	296 SF
WC M	Level 1	240 SF
WC W	Level 1	214 SF

ROOM AREA SCHEDULE		
ROOM NAME	LEVEL	AREA
ELEVATOR	Level 2	63 SF
FLEX ROOM	Level 2	1322 SF
FLEX ROOM	Level 2	1540 SF
JANITOR	Level 2	63 SF
LOBBY	Level 2	499 SF
SERVERY	Level 2	175 SF
STORAGE	Level 2	66 SF
STORAGE	Level 2	151 SF
STORAGE	Level 2	99 SF
WC M	Level 2	100 SF
WC W	Level 2	108 SF
Grand total: 35		11337 SF

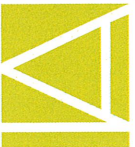

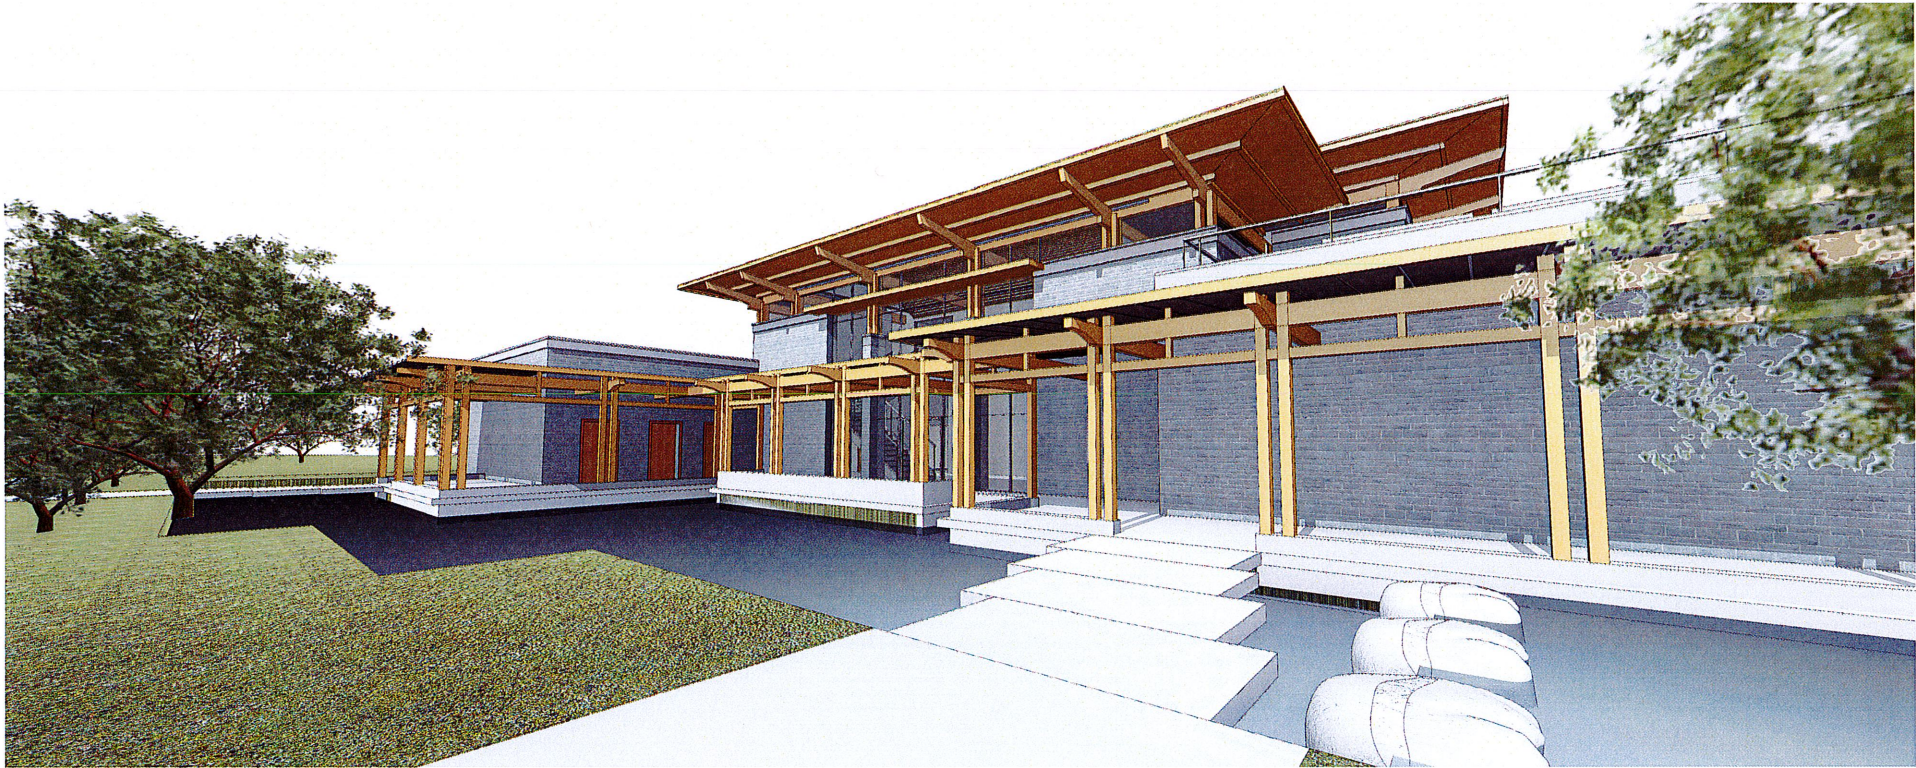

EAST ENRTY VIEW

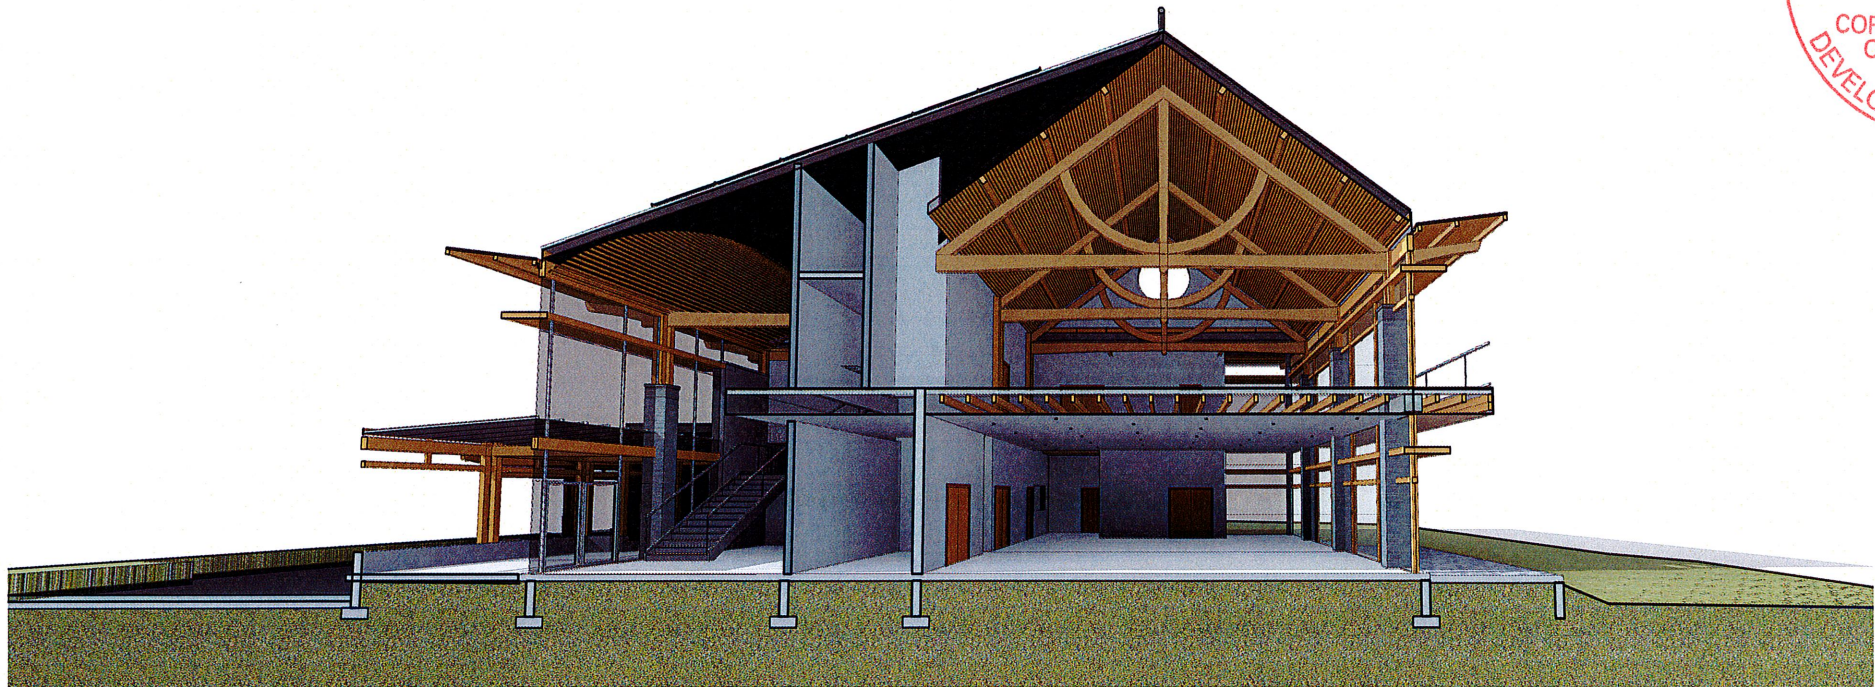

WEST FACING INTERIOR SECTION



IREDALE
ARCHITECTURE

16 BASTION SQUARE
VICTORIA BC V8W 1H9
250.381.5582


iredale.ca

ESQUIMALT GORGE PARK

1070 Tillicum Rd, Esquimalt, BC V9A 2A1

EXTERIOR VIEWS

Author	Designer	Checker
	19144	
0	A0.03	

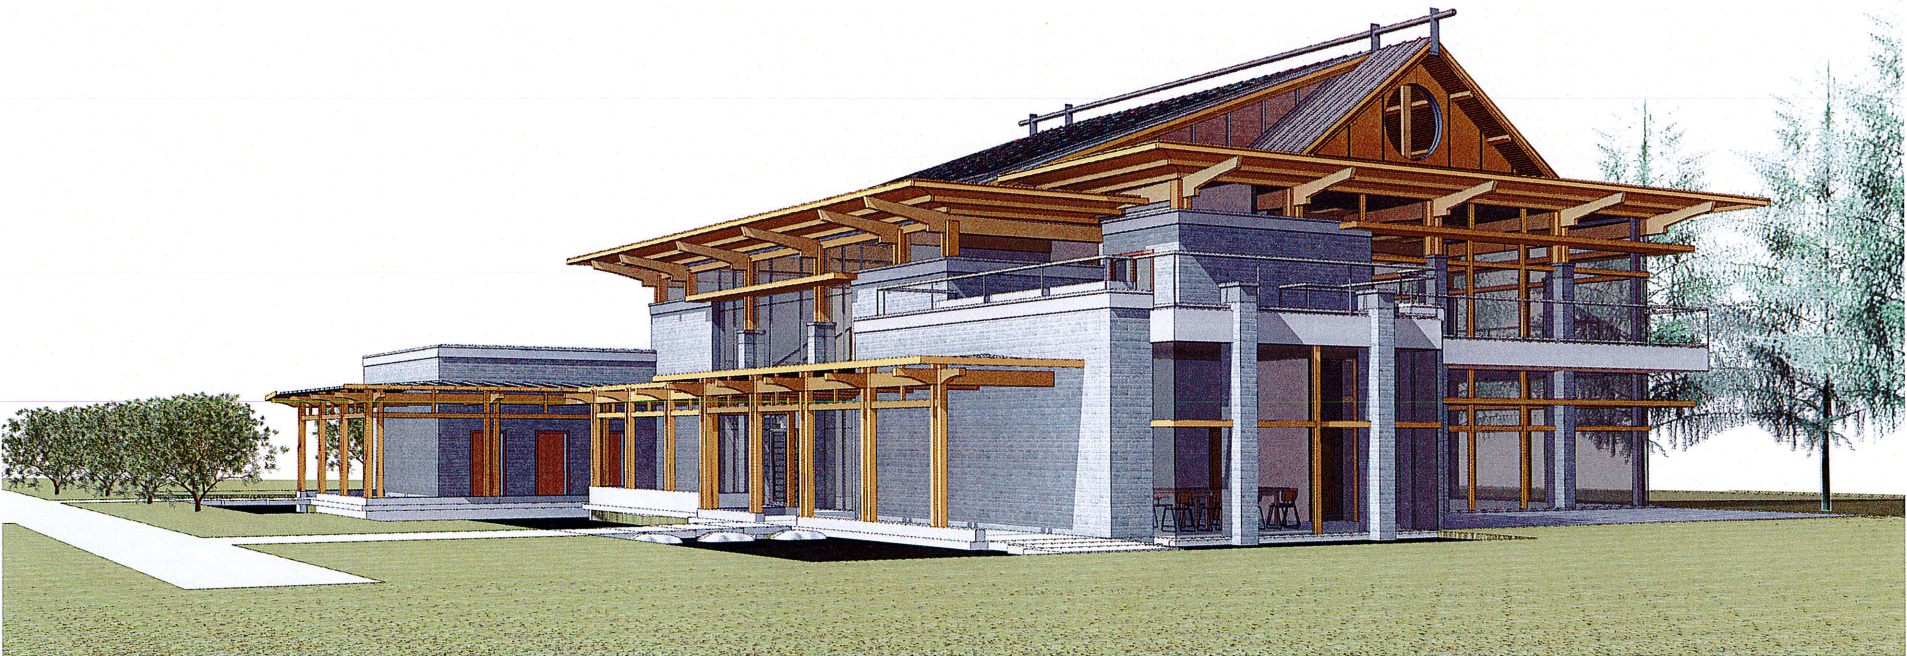

SOUTH EAST VIEW



NORTH WEST VIEW



IREDALE
ARCHITECTURE

16 BASTION SQUARE
VICTORIA BC V8W 1H9
250.381.5582

iredale.ca

Seal

Consultant

ESQUIMALT GORGE PARK

1070 Tillicum Rd, Esquimalt, BC V9A 2A1

Drawing Title

EXTERIOR VIEWS

Scale @ 22'x34"

Drawn Author Check Designer Partner Checker

Project No.


19144

Phase No.


0

Sheet No.

A0.04

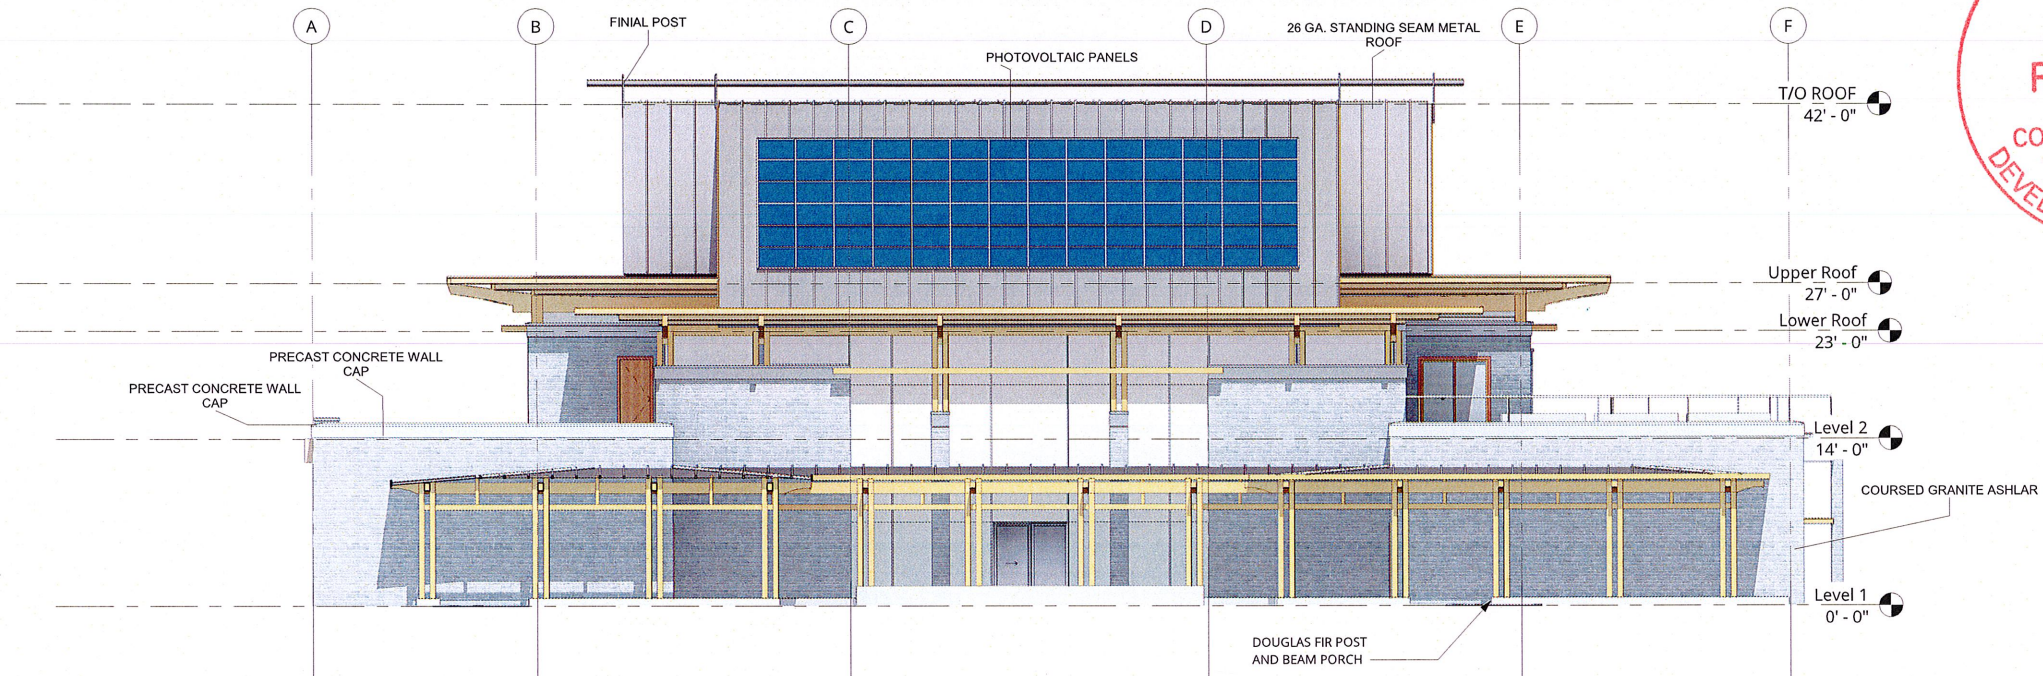

② SOUTH ELEVATION
1/8" = 1'-0"

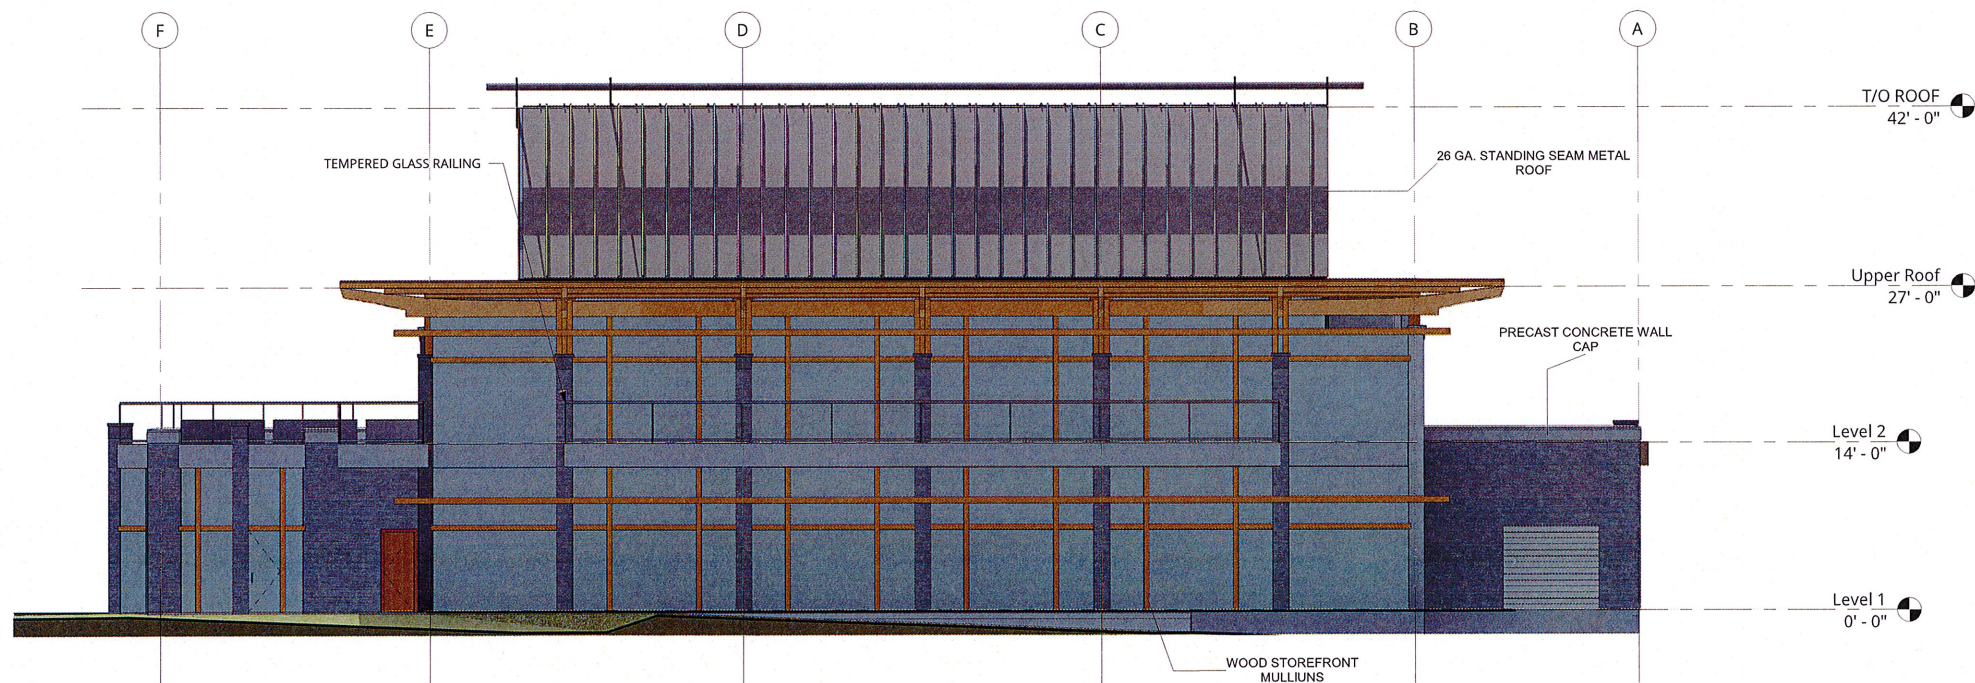

① NORTH ELEVATION
1/8" = 1'-0"



Township of
ESQUIMALT



IREDALE
ARCHITECTURE

16 BASTION SQUARE
VICTORIA BC V8W 1H9
250.381.5582

iredale.ca

Seal

Consultant

ESQUIMALT GORGE PARK

1070 Tillicum Rd, Esquimalt, BC V9A 2A1

Drawing Title

ELEVATIONS

Scale @ 22"x34"

1/8" = 1'-0"

Drawn

AG

Check

DB

Partner

RI

Project No.


19144

Phase No.


0

Sheet No.

A3.01

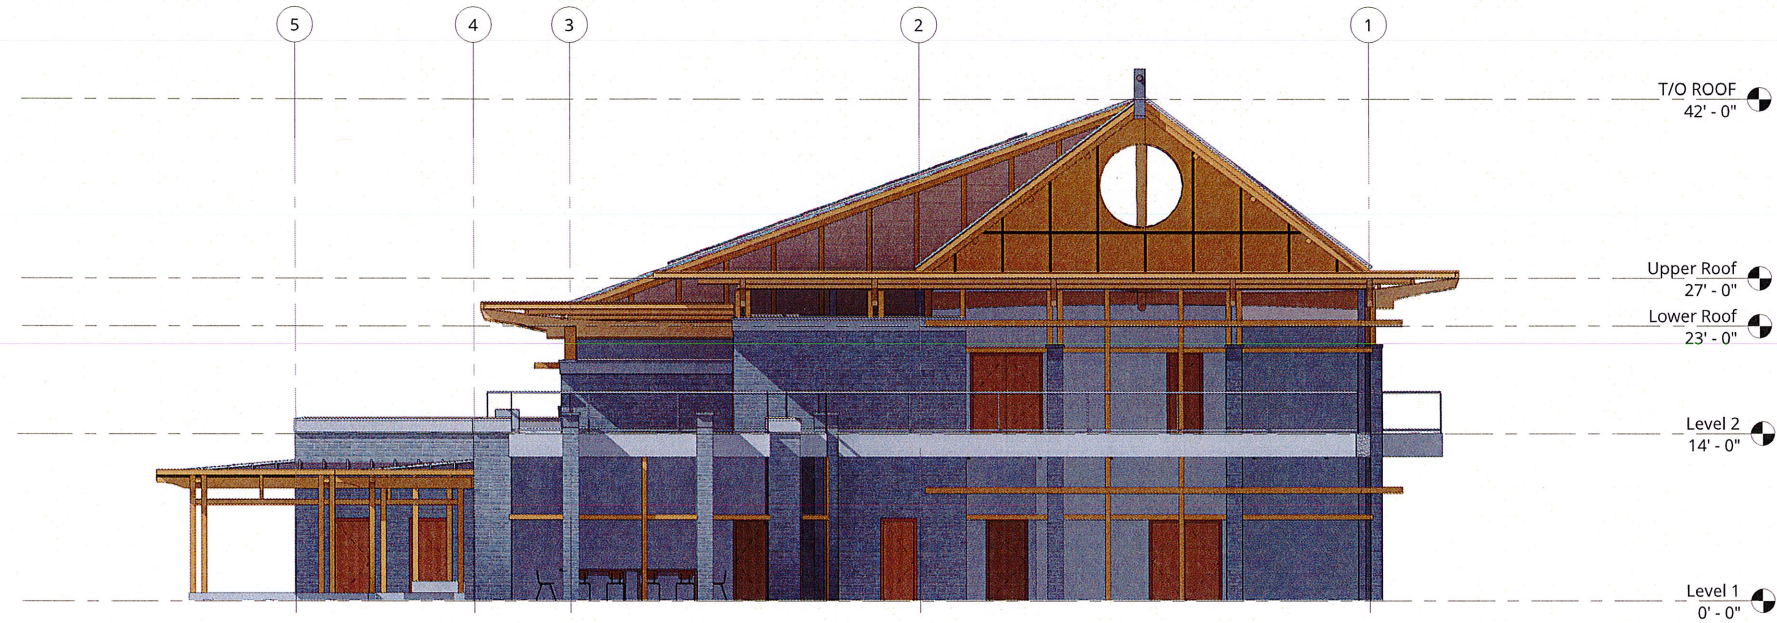

② EAST ELEVATION
1/8" = 1'-0"

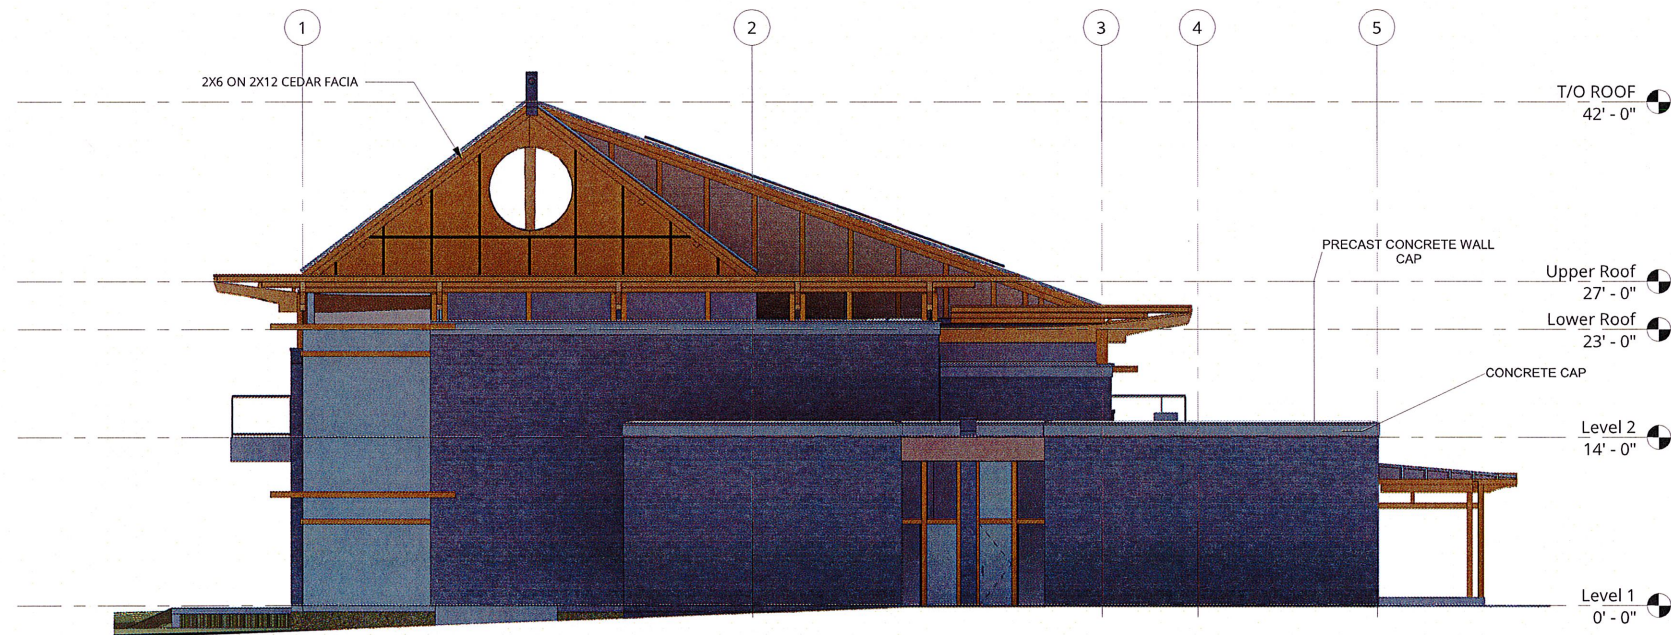

① WEST ELEVATION
1/8" = 1'-0"



10/31/19	DEVELOPMENT PERMIT
No.	Date
Revision	
This computer generated drawing is an instrument of service and is copyright material. Use only for this project or as directed by Iredale Architecture. ©	



IREDALE
ARCHITECTURE

16 BASTION SQUARE
VICTORIA BC V8W 1H9
250.381.5582

iredale.ca

Scale

Consultant

ESQUIMALT GORGE PARK

1070 Tillicum Rd, Esquimalt, BC V9A 2A1

Drawing Title
ELEVATIONS

Scale @ 22"x34":
1/8" = 1'-0"

Drawn	AG	Check	DB	Partner	RI
		Project No.		19144	
		Phase No.		0	Sheet No. A3.02