



4 SOUTH ELEVATION
Scale: 1/4" = 1'-0"

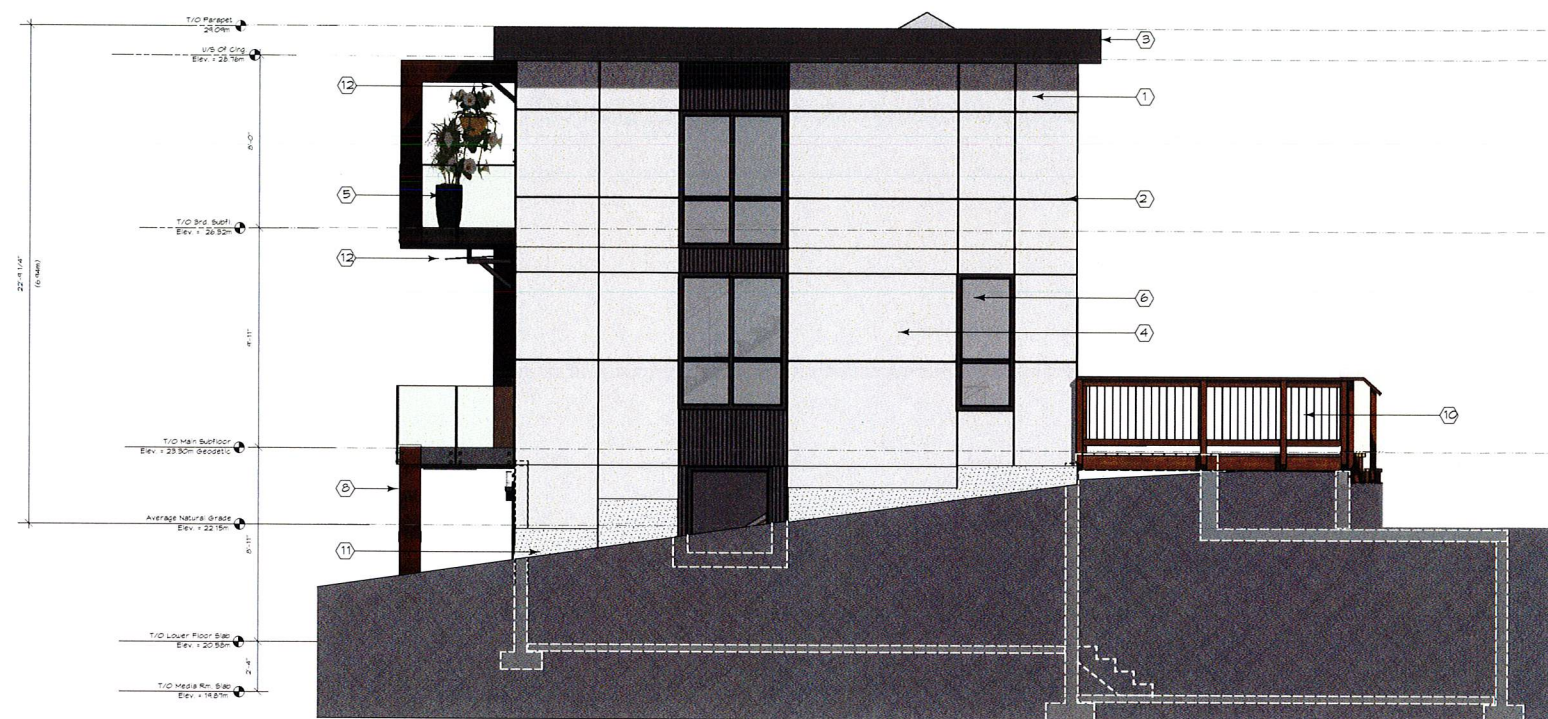


3 East Elevation
Scale: 3/16" = 1'-0"

List of Materials	
1	Fibre Cement Board Panels
2	Alum. Reveal Strips
3	Pre-Fin. Metal Flashing
4	Corrugated Metal Siding (Light Grey)
5	3/8" Temp. Glass Topless Guardrail w/ Alum. Standoff Supports Secured To Deck
6	20L Glazed Vinyl Window & Sliding Patio Doors (Black)
7	S.G. Rd. Doors w/ Glass Vision Panels (Pre-Finished)
8	10" x 10" Posts & Beam, Clad w/ Weathering Steel Panels w/ Exposed Fasteners
9	Aluminum Framed Garage Door w/ Frosted Glass Panels
10	Rd. Guardrail (Stained) w/ Vertical Metal Pickets (Bk.)
11	Parged Concrete
12	3/8" Temp. Glass Canopy on Alum. Standoffs On 2" Sq. St. Tube Frame (Ftd. Light Grey)

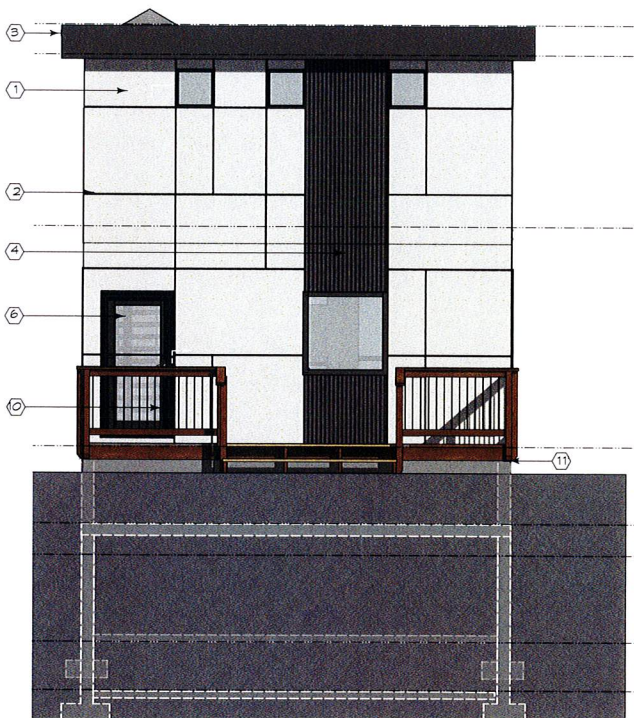

2 North Elevation
Scale: 3/16" = 1'-0"

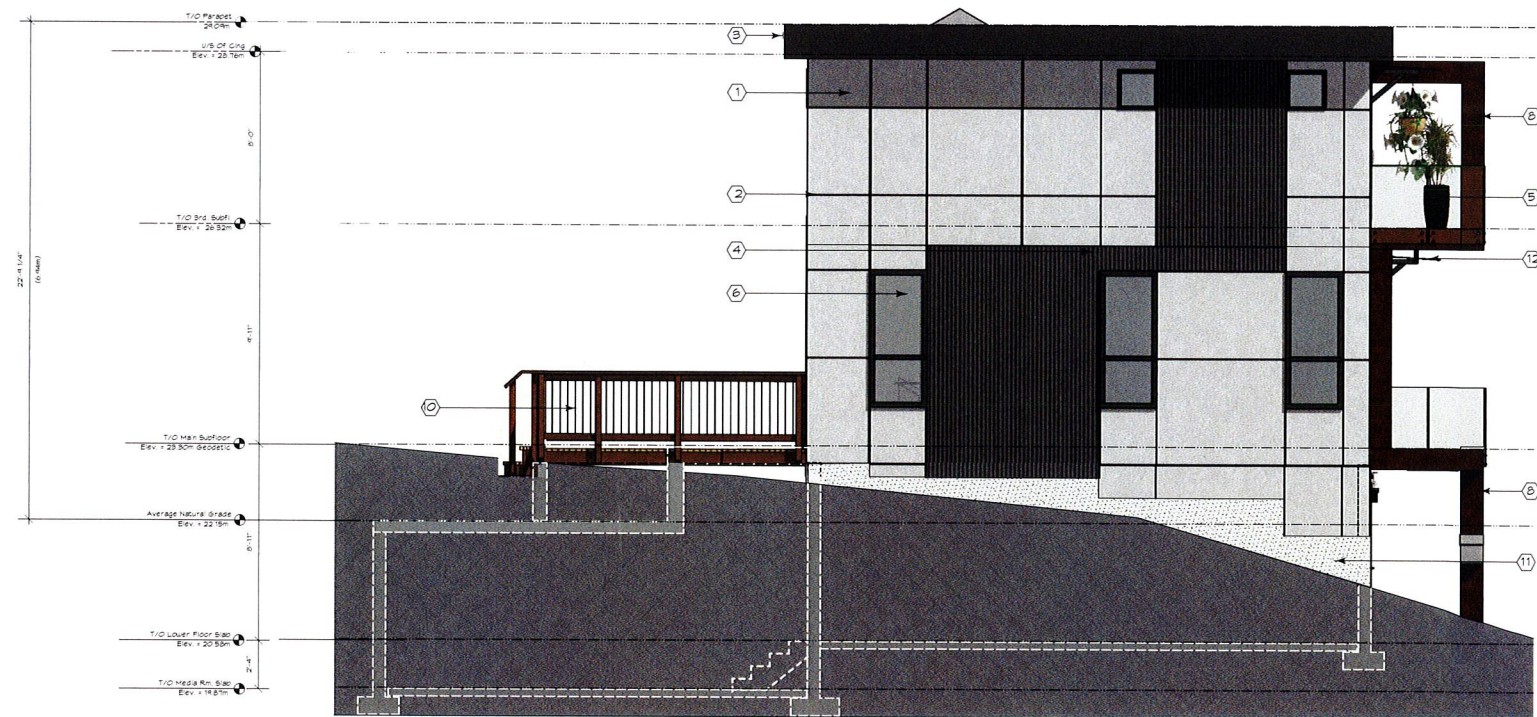

1 West Elevation
Scale: 1/8" = 1'-0"



project name: Residential Development Lot 59 1336 Wood Street, Esquimalt B.C.		project no. 1905	
drawing title: Elevations	drawn by: mjm	scale: As Noted	drawing no. SK-5
checked by: mjm		date: 20/04/14 yjm/mjs	



2 View From S.E.
Not To Scale



1 Streetscape
Scale: 1/8" = 1'-0"

MJM Architect Inc. <small>#10, 800 Vancouver Street, Victoria, B.C. V8V 3V6 ph (250) 661-5492 e-mail: mymoo@shaw.ca</small>		<small>project name:</small> Residential Development, Lot 59 1336 Wood Street, Esquimalt B.C.		<small>project no.</small> 1905	
<small>drawing title:</small> Streetscape		<small>drawn by:</small> mym	<small>scale:</small> As Noted	<small>date:</small> 20/04/14 yy/mm/dd	<small>drawing no.</small> SK-7
<small>checked by:</small> mym					