

CORPORATION OF THE TOWNSHIP OF ESQUIMALT

BYLAW NO. 2210

A Bylaw to designate Memorial Park as a Heritage Site.

THE MUNICIPAL COUNCIL OF THE CORPORATION OF THE TOWNSHIP OF ESQUIMALT, in open meeting assembled, enacts as follows;

1. This Bylaw may be cited as "HERITAGE DESIGNATION (MEMORIAL PARK) BYLAW, 1995, NO. 2210".
2. That certain parcel of land being known as Memorial Park, being and situate in the Township of Esquimalt and more particularly described as those parts of Lots 233, 234, 235, 236, 237, 238, 239, 243, 244, 245, 246, 248 and 249, Section 11, Esquimalt District, Plan 2854 shown cross-hatched on Schedule "A" attached hereto, shall be and is hereby provided Heritage designation pursuant to Section 1022 of the *Municipal Act*.
3. No person shall alter, remove or take action that would damage or change any landscape or man-made features located within the area designated by this bylaw without benefit of a heritage alteration permit approved by the Municipal Council.
4. Notwithstanding the provisions of Clause 3 above, the following activities may be carried out without benefit of a heritage alteration permit approved by the Municipal Council:
 - (1) general maintenance and upkeep of the landscaping features to provide for the continued good health of the plants. Such maintenance to include routine pruning, thinning, planting and replanting;
 - (2) general maintenance and upkeep of the man-made features. Such maintenance to include periodic repairs, cleaning and painting.

Read a first time by the Municipal Council on October 16, 1995.

Read a second time by the Municipal Council on October 16, 1995.


A Public Hearing was held pursuant to Section 1023 of the Municipal Act on November 6, 1995.

Read a third time by the Municipal Council on November 6, 1995.


ADOPTED by the Municipal Council on November 6, 1995.

A handwritten signature in black ink, consisting of a series of loops and a long horizontal stroke extending to the right.

C.J.E. CLEMENT
MAYOR

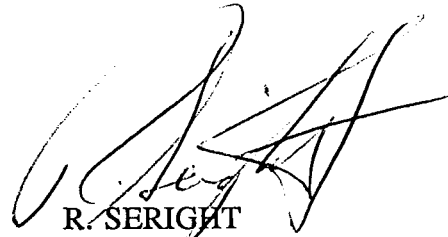A handwritten signature in black ink, featuring a large, stylized 'S' and 'R' with multiple intersecting lines.

R. SERIGHT
MUNICIPAL CLERK

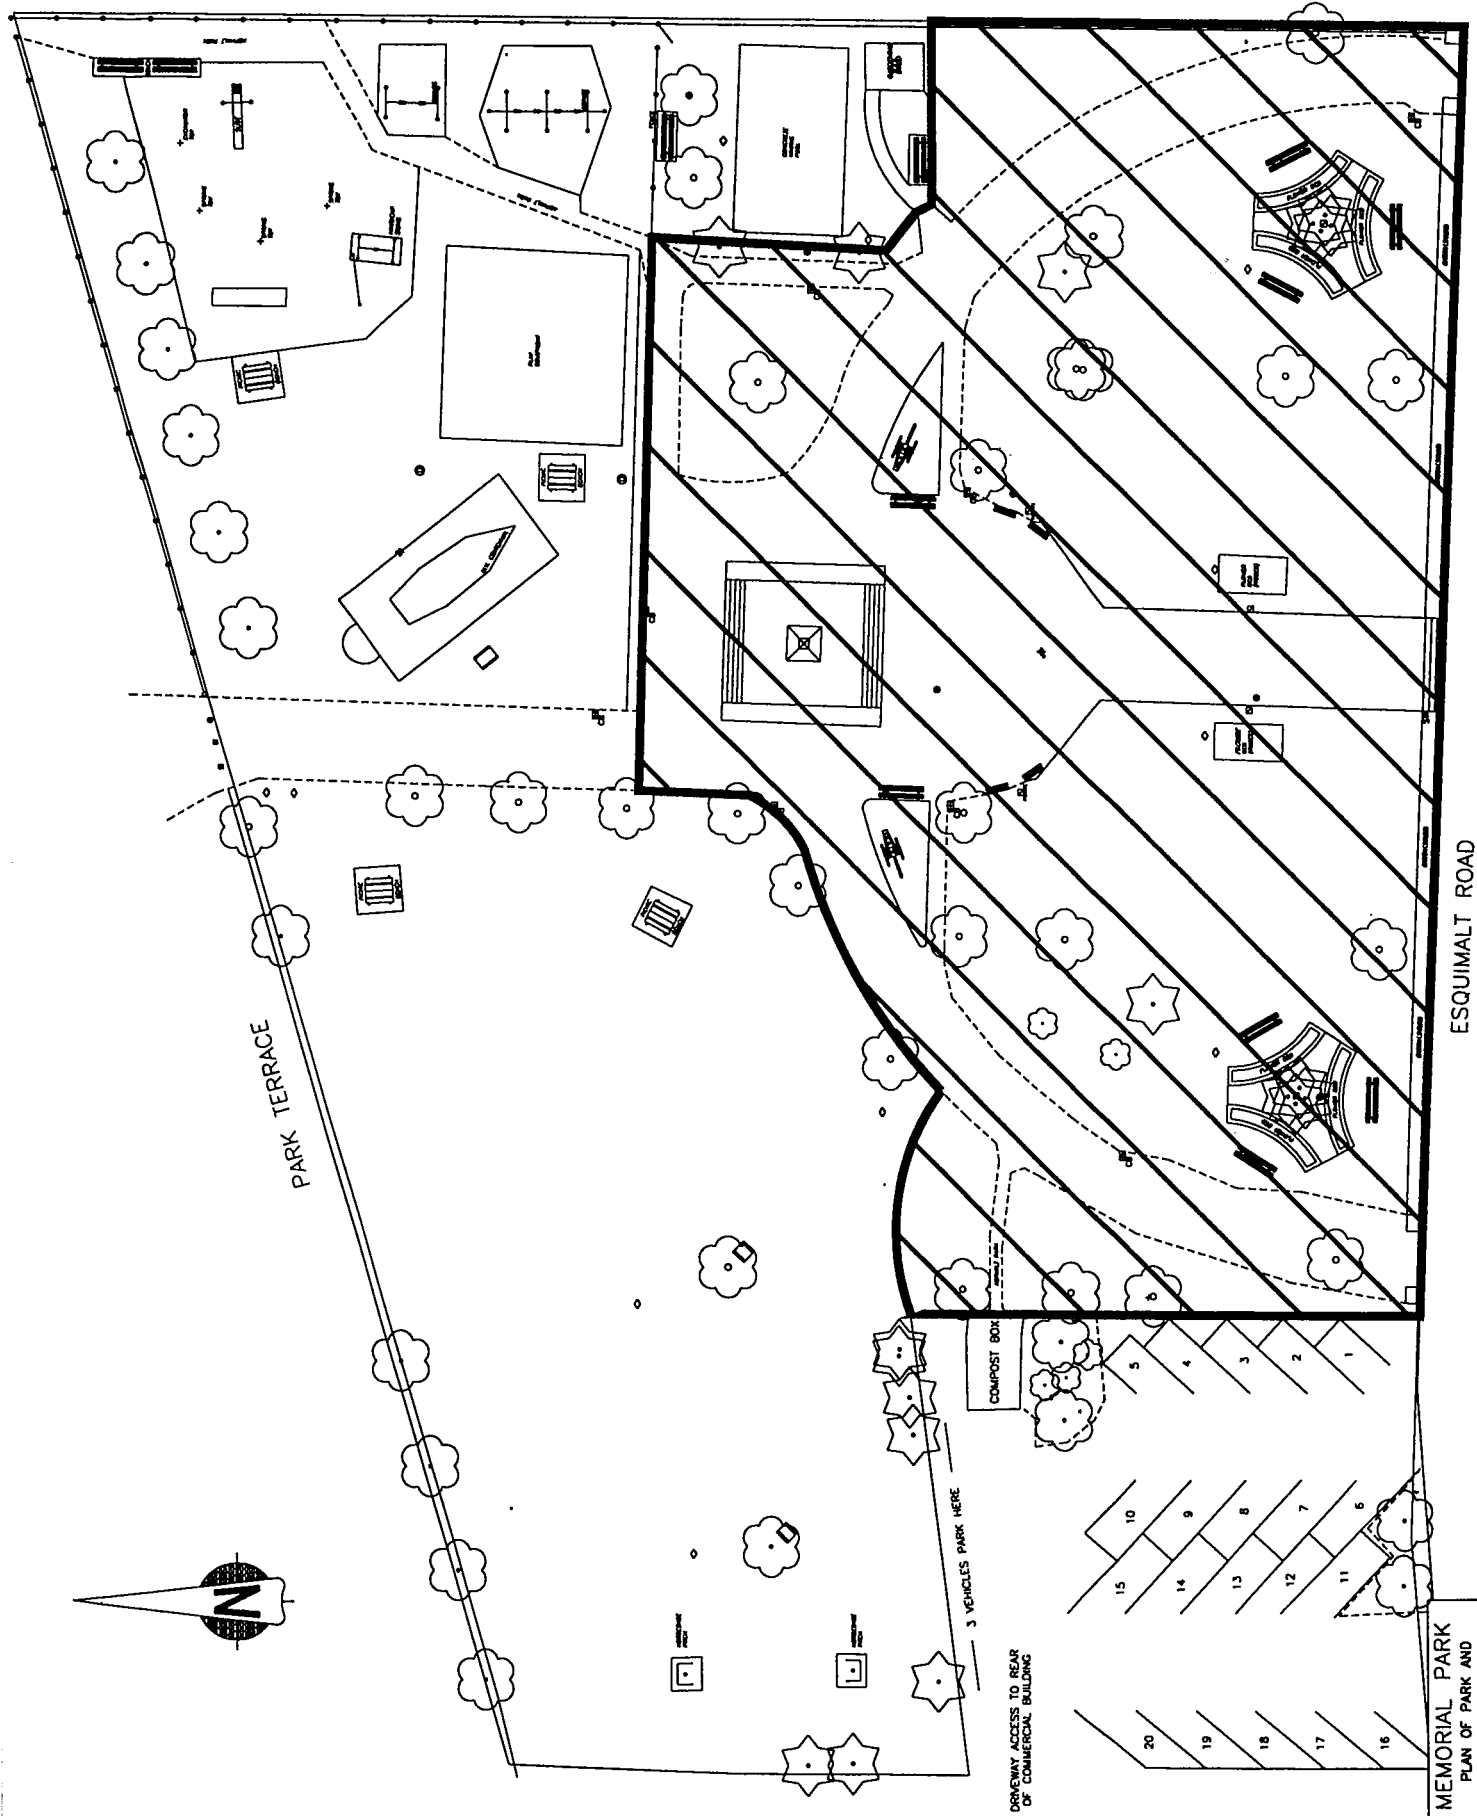

ESQUIMALT ROAD

PARK TERRACE

3 VEHICLES PARK HERE

DRIVEWAY ACCESS TO REAR OF COMMERCIAL BUILDING

MEMORIAL PARK

PLAN OF PARK AND PLAYGROUND AREA

SCALE: 1:2000 (approx.)

DATE: 10/1/2010