


APPENDIX A:

Detailed Site Survey of Current Conditions

Prepared by Focus



C:\Users\jennings\Documents\Projects\10040904-CNSI01-R00\10040904-CNSI01-R00.dwg
2012/10/19 - 09:48

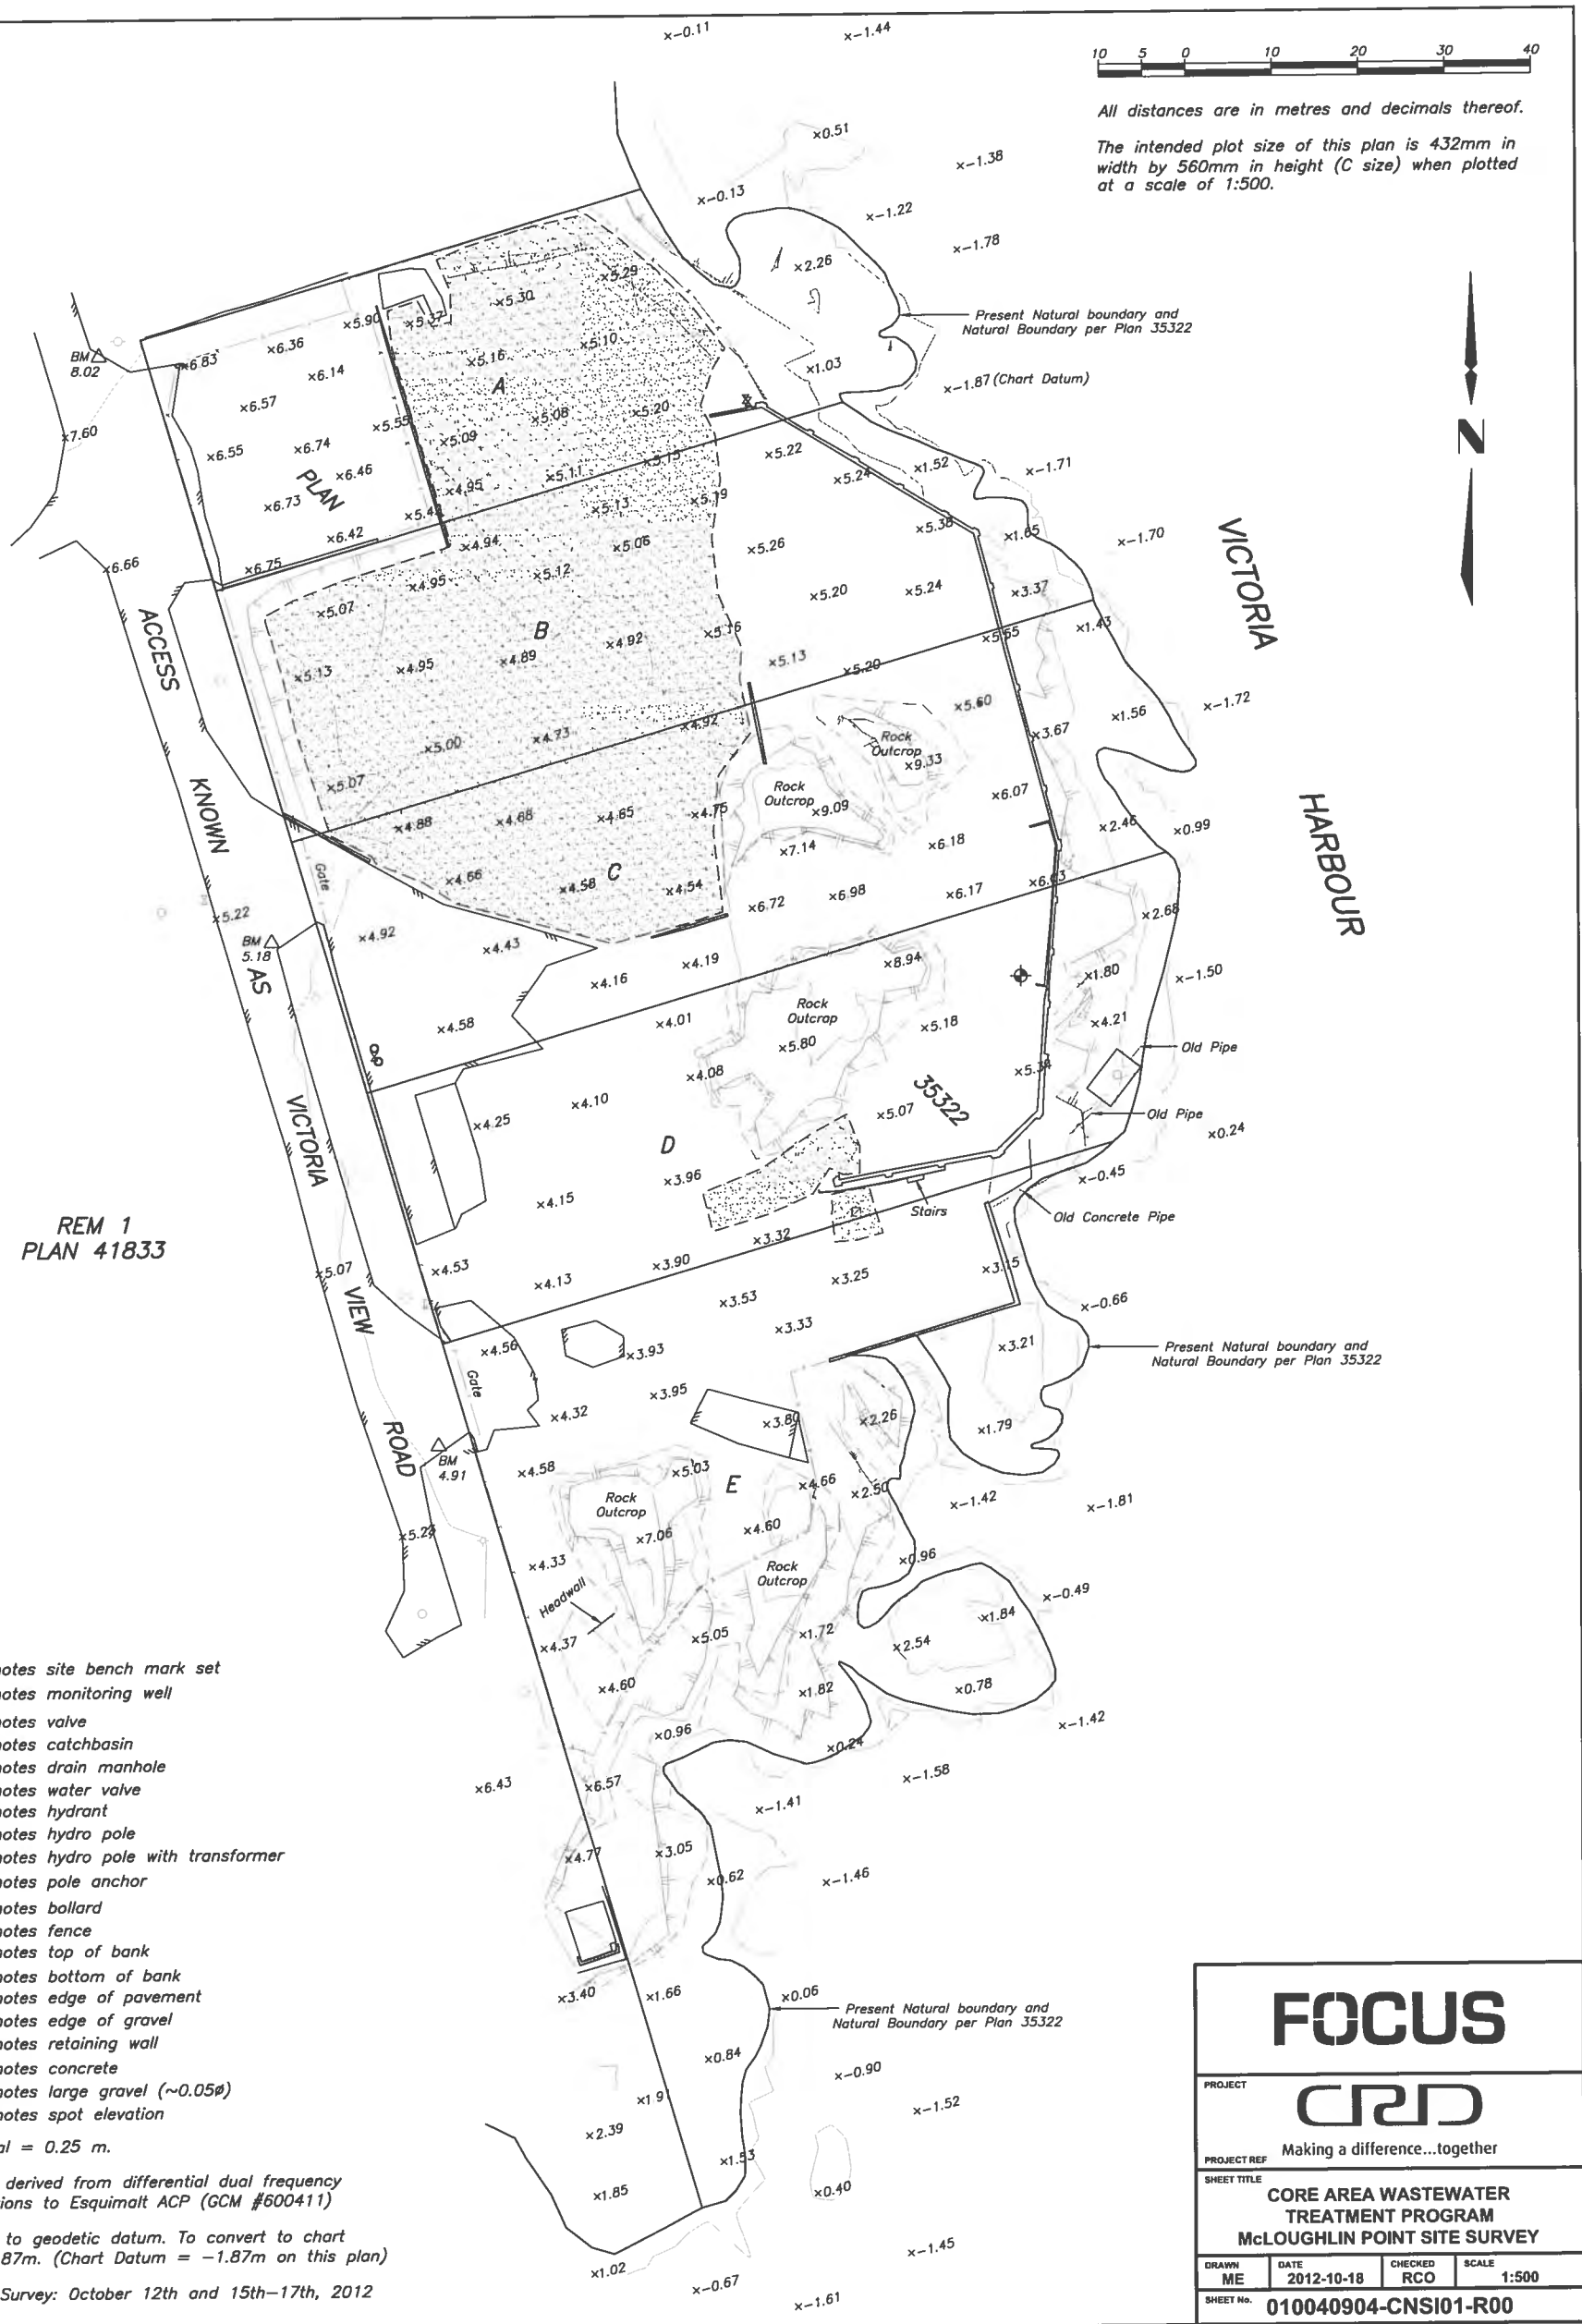

10 5 0 10 20 30 40

All distances are in metres and decimals thereof.

The intended plot size of this plan is 432mm in width by 560mm in height (C size) when plotted at a scale of 1:500.

- LEGEND**
- △ denotes site bench mark set
 - ⊕ denotes monitoring well
 - ⋈ denotes valve
 - ⊞ denotes catchbasin
 - ⊙ denotes drain manhole
 - ⊕ denotes water valve
 - ⊕ denotes hydrant
 - ⊕ denotes hydro pole
 - ⊕ denotes hydro pole with transformer
 - ⊕ denotes pole anchor
 - denotes bollard
 - denotes fence
 - denotes top of bank
 - denotes bottom of bank
 - denotes edge of pavement
 - denotes edge of gravel
 - denotes retaining wall
 - denotes concrete
 - denotes large gravel (~0.05φ)
 - x 5.21 denotes spot elevation

Contour interval = 0.25 m.

Elevations are derived from differential dual frequency GNSS observations to Esquimalt ACP (GCM #600411)

Elevations are to geodetic datum. To convert to chart datum, add 1.87m. (Chart Datum = -1.87m on this plan)

Date of Field Survey: October 12th and 15th-17th, 2012

FOCUS			
CRD			
PROJECT Making a difference...together			
PROJECT REF			
SHEET TITLE			
CORE AREA WASTEWATER TREATMENT PROGRAM			
McLOUGHLIN POINT SITE SURVEY			
DRAWN ME	DATE 2012-10-18	CHECKED RCO	SCALE 1:500
SHEET No. 010040904-CNSI01-R00			