

CONTRACTOR TO VERIFY ALL LINES, LEVELS, SURVEYS, DIMENSIONS, LOCATION OF BUILDING ON SITE AND LOCATION OF ALL SERVICES PRIOR TO CONSTRUCTION. ALL WORK TO BE DONE IN ACCORDANCE WITH THE B.C. BUILDING CODE, CURRENT EDITION AND ALL LOCAL BUILDING WITHOUT AND ALL LOCAL BUILDING BUILDIN

COPYRIGHT RESERVED. THESE PLANS ARE THE PROPERTY OF THUJA ARCHITECTURE STUDIO. TO BE USED SOLELY FOR THE PROJECT SHOWN. UNAUTHORIZED REPRODUCTION OR USE IN ANY MANNER IS NOT PERMISSIBLE.







# THUJA

Tanis Schulte Architect AIBC LEED AP 41289 Horizon Dr. Squamish BC V8B 0Y7 T: 250.650.7901 E:info@thujaarchitecture.ca

DAT

NO.	
ISSUED FOR REVIEW	SEPT. 21 2018
ISSUED FOR REVIEW	OCT.01 2018
ISSUED FOR REVIEW	OCT.09 2018
ISSUED FOR REVIEW	OCT 21, 2018
ISSUED FOR REVIEW	OCT 24, 2018
ISSUED FOR REVIEW	OCT 31, 2018
ISSUED FOR REVIEW	DEC.21,2018
ISSUED FOR REZONE	JAN. 06 2019
ISSUED FOR REZONE	FEB. 07 2019
ISSUED FOR REZONE	FEB. 14 2019
REISSUED FOR REZON	
ISSUED FOR REVIEW	APR. 18 201
ISSUED FOR REZONE	APR. 23 201
ISSUED FOR REZONE	MAY 15 201
ISSUED FOR REVIEW	JUL. 16 2019
ISSUED FOR REZONE	OCT 30 201
ISSUED FOR DP	MAR 09 202

PROJE

### ESQUIMALT APARTMENT

DRAWING

## RENDERINGS

SCALE	AS NOTED	PROJECT NO	18
DATE		DRAWN BY	TS
SHEET			

PR7



CONTRACTOR TO VERIFY ALL LINES, LEVELS, SURVEYS, DIMENSIONS, LOCATION OF BUILDING ON SITE AND LOCATION OF ALL SERVICES PRIOR TO CONSTRUCTION. ALL WORK TO BE DONE IN ACCORDANCE WITH THE B.C. BUILDING CODE, CURRENT EDITION AND ALL LOCAL BUILDING BYLAWS.

COPYRIGHT RESERVED. THESE PLANS ARE THE PROPERTY OF THUJA ARCHITECTURE STUDIO. TO BE USED SOLELY FOR THE PROJECT SHOWN. UNAUTHORIZED REPRODUCTION OR USE IN ANY MANNER IS NOT PERMISSIBLE.







Tanis Schulte Architect AIBC LEED AP 41289 Horizon Dr. Squamish BC V8B 0Y7 T: 250.650.7901 Einfo@thujaarchitecture.ca

ISSUED FOR REVIEW SEPT. 21 2018
ISSUED FOR REVIEW OCT.01 2018
ISSUED FOR REVIEW OCT.09 2018 ISSUED FOR REVIEW OCT 21, 2018
ISSUED FOR REVIEW OCT 24, 2018
ISSUED FOR REVIEW OCT 31, 2018
ISSUED FOR REVIEW DEC. 21, 2018 ISSUED FOR REZONE JAN. 06 2019 ISSUED FOR REZONE FEB. 07 2019
ISSUED FOR REZONE FEB. 14 2019 REISSUED FOR REZONE MAR29 2019
ISSUED FOR REVIEW APR. 18 2019
ISSUED FOR REZONE APR. 23 2019
ISSUED FOR REZONE MAY 15 2019 ISSUED FOR REVIEW JUL. 16 2019
ISSUED FOR REZONE OCT 30 2019
ISSUED FOR DP MAR 09 2020

### **ESQUIMALT APARTMENT**

RENDERINGS

18--

PR8



CONTRACTOR TO VERIFY ALL LINES, LEVELS, SURVEYS, DIMENSIONS, LOCATION OF BUILDING ON SITE AND LOCATION OF ALL SERVICES PRIOR TO CONSTRUCTION. ALL WORK TO BE DONE IN ACCOMDANCE WITH THE B.C. BUILDING CODE, CURRENT EDITION AND ALL LOCAL BUILDING BYLAWS.

COPYRIGHT RESERVED. THESE PLANS ARE THE PROPERTY OF THUJA ARCHITECTURE STUDIO. TO BE USED SOLELY FOR THE PROJECT SHOWN. UNAUTHORIZED REPRODUCTION OR USE IN ANY MANNER IS NOT PERMISSIBLE.







# **THUJA**

Tanis Schulte Architect AIBC LEED AP 41289 Horizon Dr. Squamish BC V8B 0Y7 T: 250.650.7901 E:info@thujaarchitecture.ca


1100						
ISSUED	FOR	REVIE	W	SEPT.	21 :	2018
ISSUED	<b>FOR</b>	REVIE	W	OCT	.01	2018
ISSUED	FOR	REVIE	W	OCT	.09	2018
ISSUED	<b>FOR</b>	REVIE	W	OCT	21,	2018
ISSUED	FOR	REVIE	W	OCT	24,	2018
ISSUED	<b>FOR</b>	REVIE	W	OCT	31,	2018
ISSUED	<b>FOR</b>	REVIE	EW	DEC		
ISSUED	<b>FOR</b>	REZO	NE	JAN.		
<b>ISSUED</b>	FOR	REZO	NE	FEB.		
<b>ISSUED</b>				FEB.		
REISSU	ED F	OR RE	ZON			
<b>ISSUED</b>	FOR	REVII	EW	APR		
ISSUED	FOR	REZC	NE	APR		
ISSUED	FOR	REZC	NE	MAY		
ISSUED						2019
ISSUED			NE			201
ISSUED	FOR	DP		MAI	R 09	202

**ESQUIMALT APARTMENT** 

RENDERINGS

SCALE AS NOTED DJECT NO. 18--

PR9

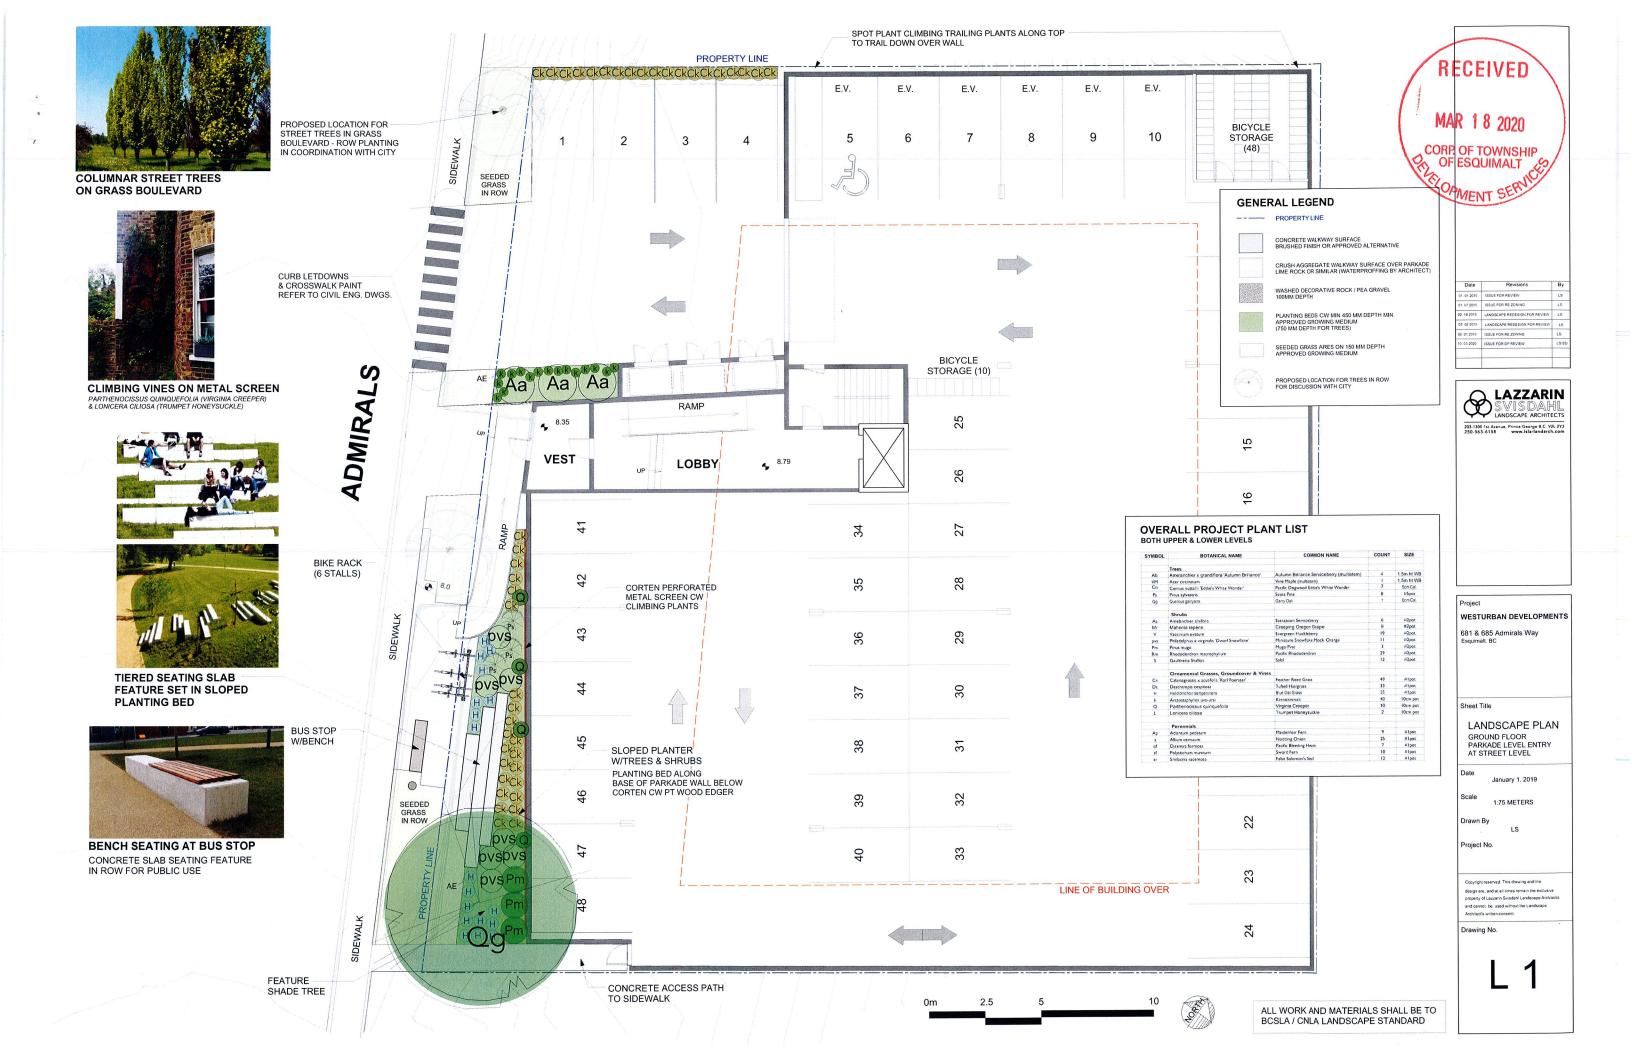



WIDE WOOD LOUNGE SEATING FEATURES ON UPPER DECK TERRACE





WOOD PLANTERS & SLAB BENCHES STAIN TO MATCH ARCHITECTURAL



RETAINING WALL



FILTER FABRIC OVER PREPARED BACK FILL

CONCRETE WALKWAY SURFACE

CRUSH AGGREGATE WALKWAY SURFACE OVER PARKADE

WASHED DECORATIVE ROCK / PEA GRAVEL 100MM DEPTH

OPPORTUNITY FOR RAISED SEASONAL PLANTERS FOR RESIDENCE GARDENING OPPORTUNITIES CEDAR WOOD 4x4 / 6x6 CONSTRUCTION (BY OWNE

RAISED 4 SEASON PLANTERS TO SUPPORT TREES & SHRUBS OVER SLAB INSULATED PT WOOD 4x4 / 6x6 CONSTRUCTION WOOD SLAB BENCH SEATING

WOOD SLAB BENCH SEATH

RETAINING WALL REFER TO ARCHITECT DWGS.

PROPOSED LOCATION FOR TREES IN ROW FOR DISCUSSION WITH CITY

TO BE CONFIRMED BY MICO

\*SEE L1 FOR PLANT LIST

ORP. OF TOWNSHIP OF ESQUIMALT

OMENT SERVICE

Date Revisions By

RECEIVED

MAR 1 8 2020

 Date
 Revisions
 By

 61 of 2019
 ISSUE FOR REDIEW
 LS

 61 of 2019
 ISSUE FOR REZONNO
 LS

 62 16 2019
 ISSUE FOR REZONNO
 LS

 68 01 2010
 ISSUE FOR REZONNO
 LS

 10 03 2020
 ISSUE FOR REZONNO
 LS

 03 10 2020
 ISSUE FOR REZONNO
 LS

LAZZARIN
SVISDAHL
LANDSCAPE ARCHITECTS
201-1/20 TA ANDREW PURE GROSSE B.C. VIL 273

RETAINING WALLS CW RAILING WHERE REQUIRED (DESIGN BY OTHERS)



EXAMPLE OF MULTIPLE AGGREGATE SURFACE TYPES



AREA DRAIN ON SLAB
NOTE AGGREGATE ROCK SIZED TO BE LARGER THAN
HOLES IN DRAIN COVER

APPROXIMATE LOCATION
OF DRAINS ON SLAB
REFER TO MECHANICAL ENG.

ALL WORK AND MATERIALS SHALL BE TO BCSLA / CNLA LANDSCAPE STANDARD

Project

WESTURBAN DEVELOPMENTS
681 & 685 Admirals Way

\_\_\_\_\_

LANDSCAPE PLAN

ate January 1, 2019

cale 1:75 METERS

Section Acc

Project No.

Copyright reserved. This drawing and the design are, and at all times remain the exclusive property of Lazzarin Svisdahi Landscape Architects and cannot be used without the Landscape

Drawing No.

L 2