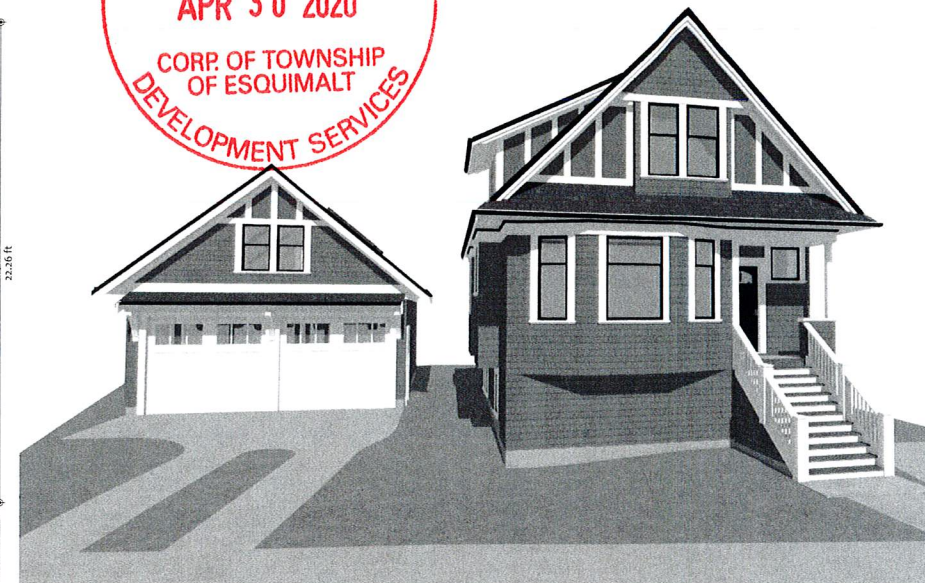
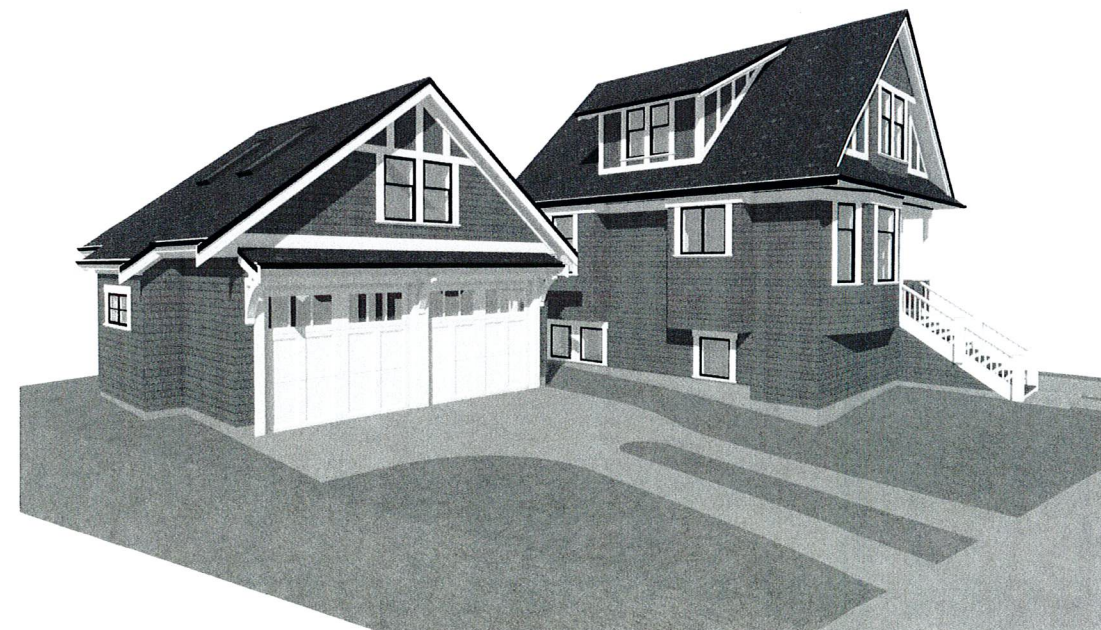
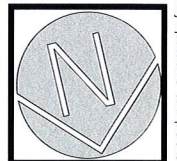


RECEIVED**APR 30 2020**CORP. OF TOWNSHIP
OF ESQUIMALT
DEVELOPMENT SERVICES
NORTH (Front) PERSPECTIVE OVERVIEW
 - Proposed -

NORTHEAST PERSPECTIVE OVERVIEW
 - Proposed -




REVISION TABLE:


 Design & Dwg.: MATTHEW H. SMITH
 o/a INNER VISION DESIGN
 10631 Madrona Dr., N. Saanich, B.C. V8L 5L8
 c: 250.857.HOME (4663) | e: info@ivdes.com
 Scale = 1/4" = 1'-0" UNO / Date: Apr/29/20
 Conforms to B.C. Building Code 2018

PLAN: GARAGE, NEW, For DVP
N. & E. Elevations, & Perspectives
 - Proposed -
 FOR: Mark Ollerton
 923 Craigflower Rd.
 Victoria, B.C.

SHEET #
A1 of 4
****DIMENSION NOTES****

Contractor to Confirm Dimensions on Site & Report Discrepancies to Designer.

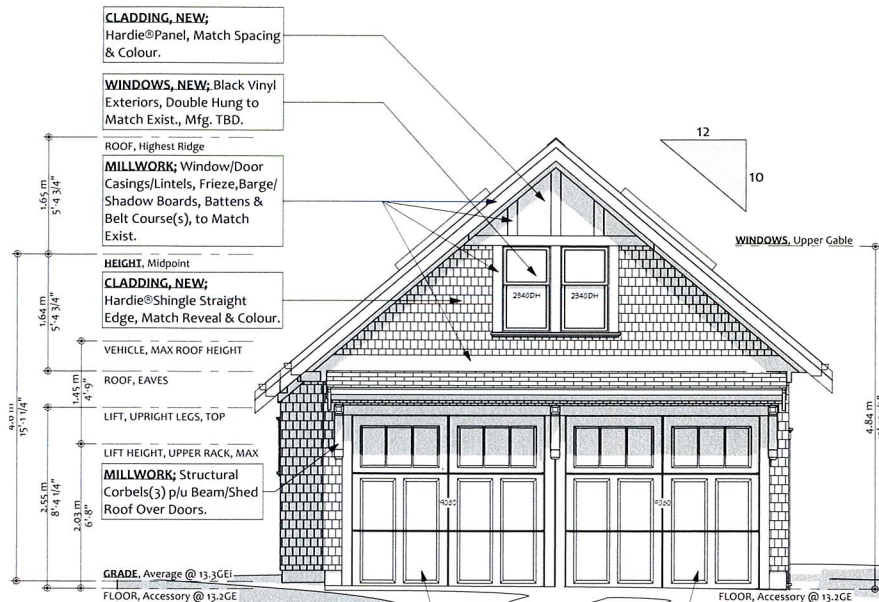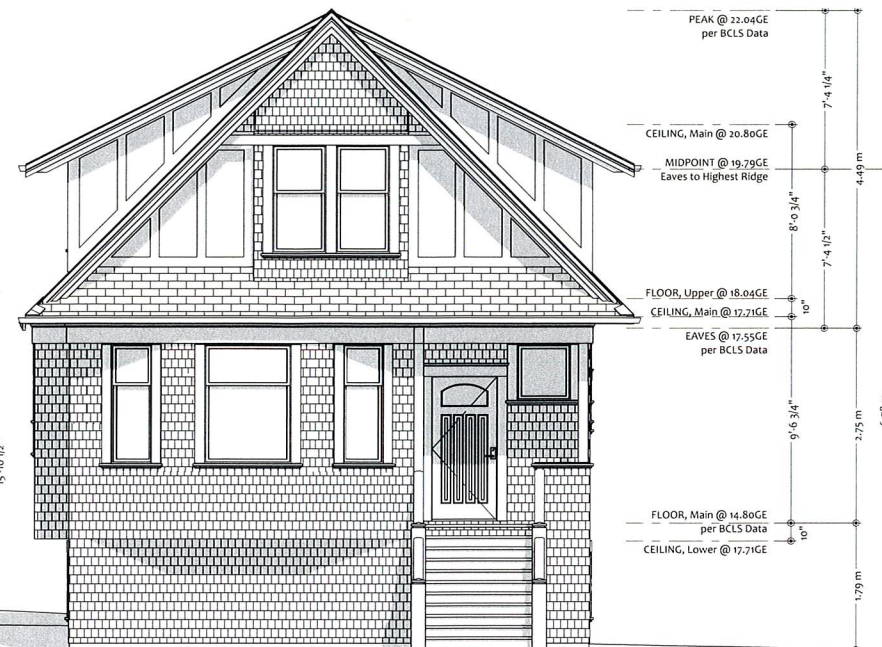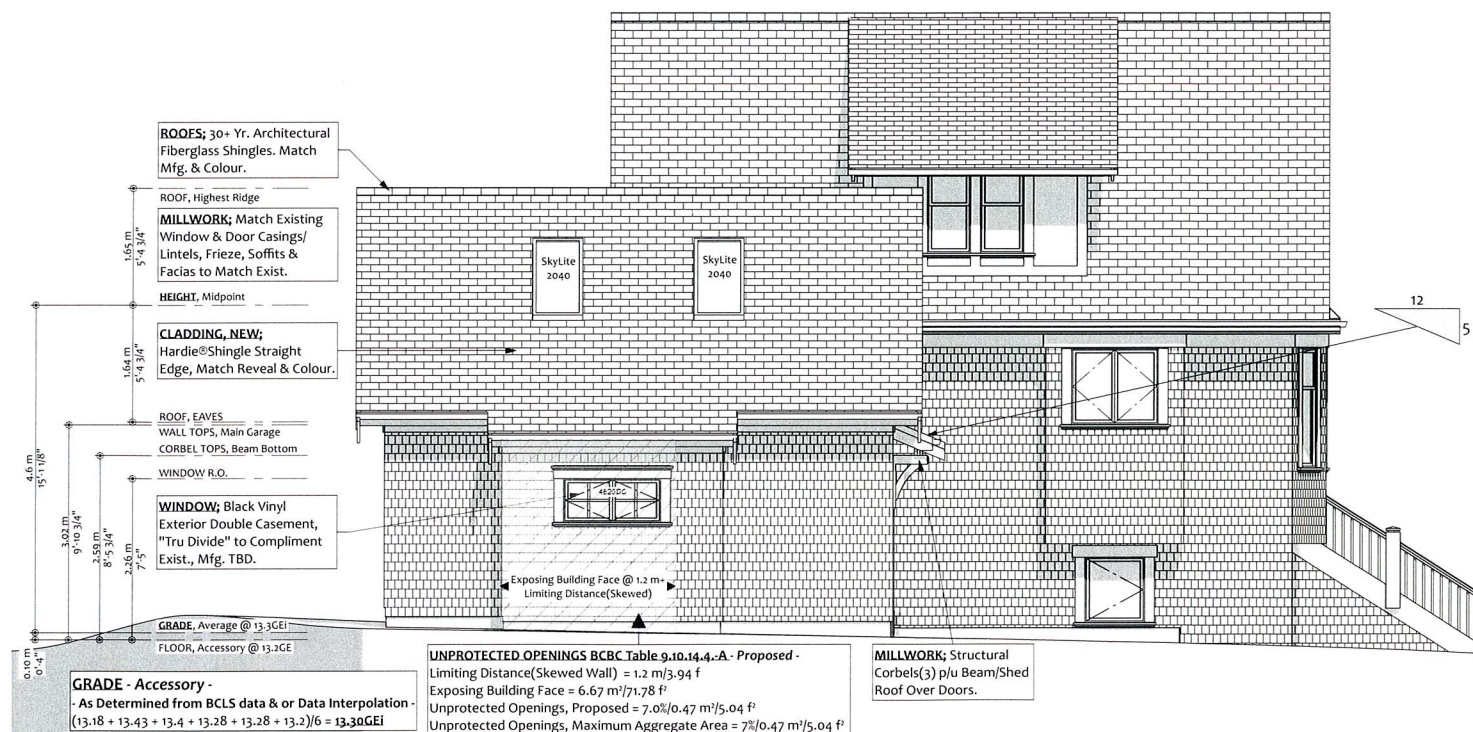 A. Foundation Dimensions are to Exterior Interior Surfaces.
 B. Dimensions for Frames Exterior Walls are to Framing Surfaces.
 C. Dimensions for Interior Walls are to either Framing, Sill Plates or Wall Ceilings.
 D. Window & Door Dimensions are to Opening Ceilings.
 E. Window, Door & Sill Plate R.O. Dimensions.
 F. All other heights & Sill Dimensions are Derived & referenced from BCLS Data.

NORTH (Front) ELEVATION - Garage Heights
 - Proposed -

NORTH (Front) ELEVATION - Primary Residence
 - Existing -

EAST (Side) ELEVATION - Accessory Garage -
 - Proposed -