

**Site Plan Of:**  
**Lot 11, Section 10,**  
**Esquimalt District, Plan 18727.**  
**P.I.D. 003-778-631.**



Scale = 1:250


Dated this 30th day of May, 2022.

Distances and elevations shown are in metres.

Elevations are based on geodetic datum CVD28BC and derived from OCM 84H0196.

This site plan is for building and design purposes and is for the exclusive use of our client.

This document shows the relative location of the surveyed structures and features with respect to the boundaries of the parcel described above. This document shall not be used to define property lines or property corners.

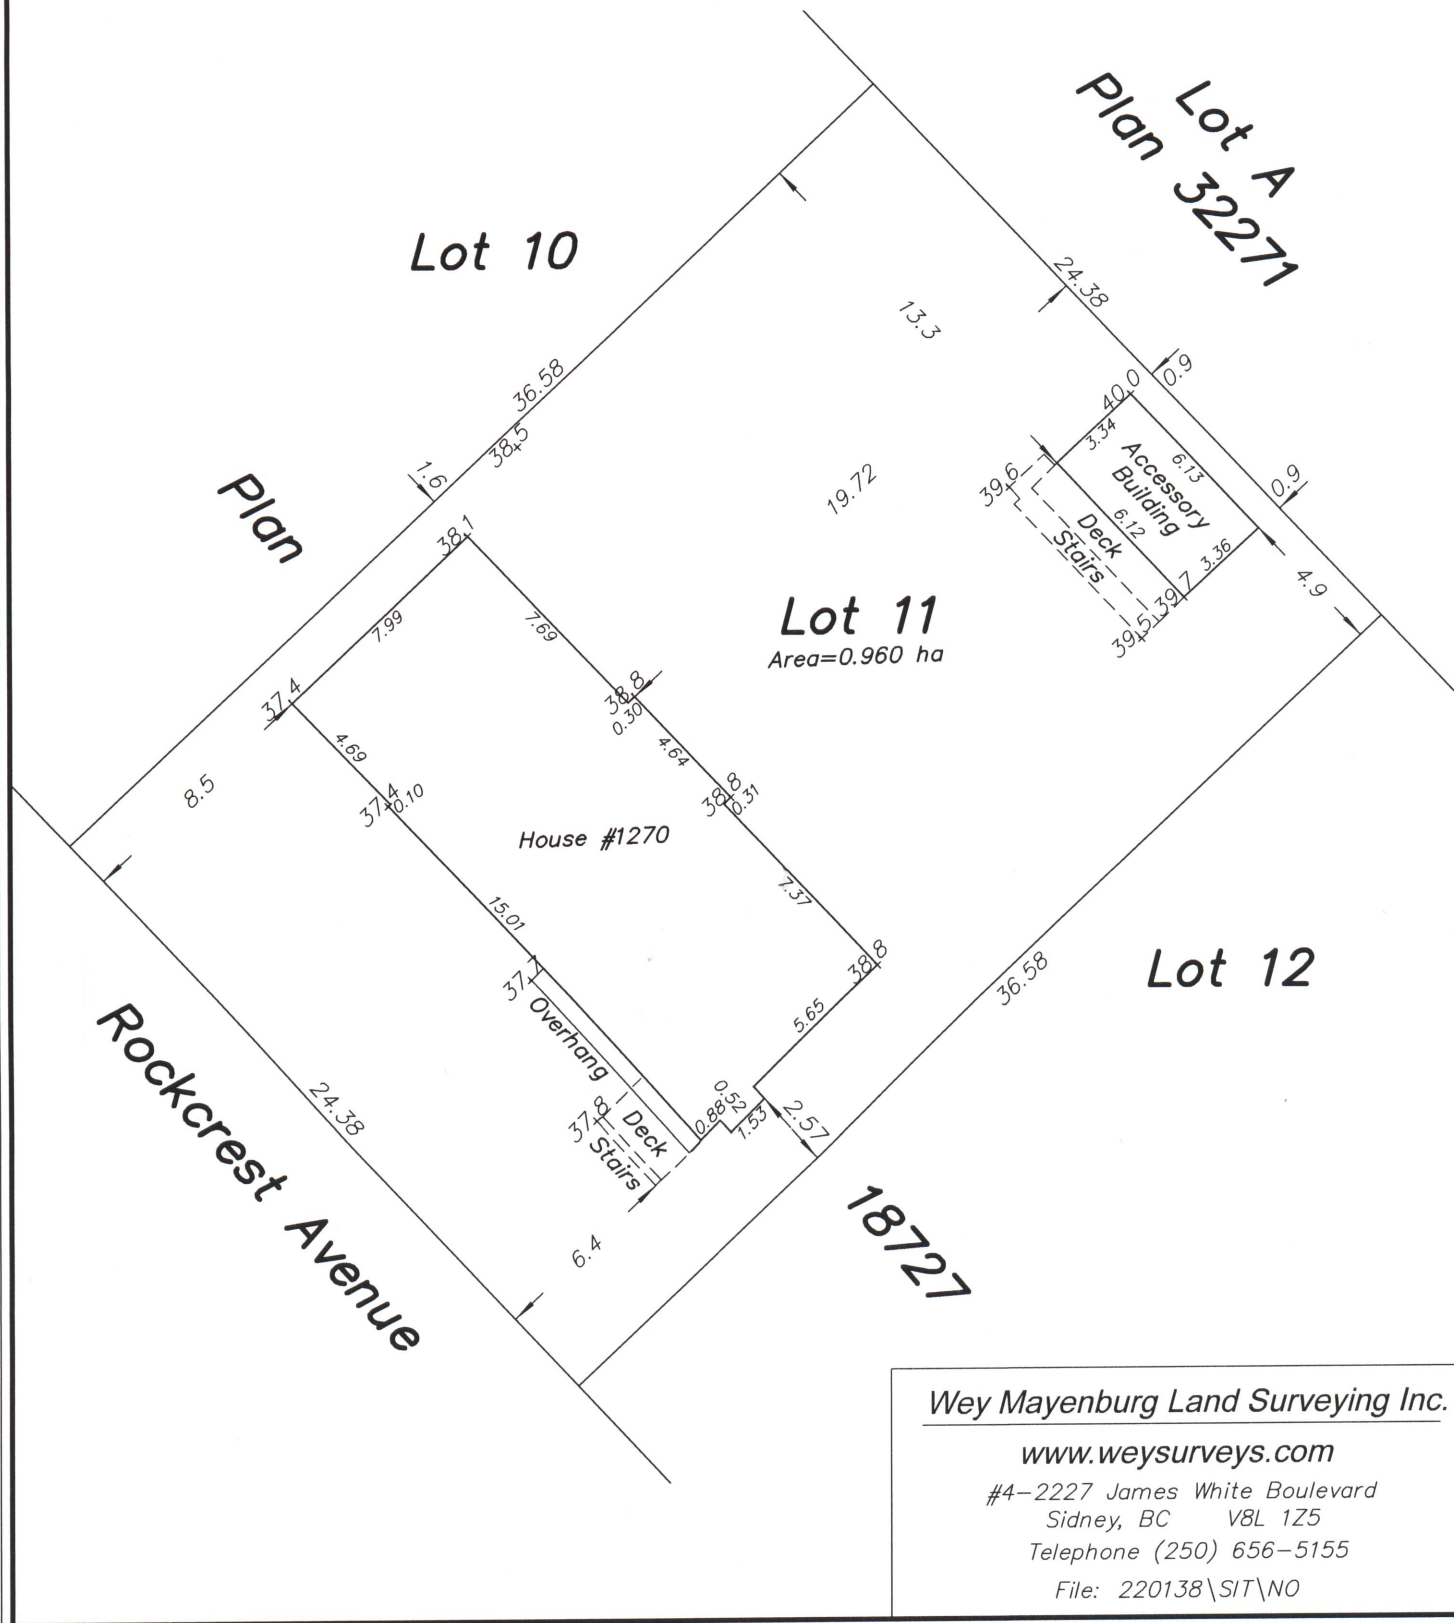

**Wey Mayenburg Land Surveying Inc.**  
[www.weysurveys.com](http://www.weysurveys.com)  
#4-2227 James White Boulevard  
Sidney, BC V8L 1Z5  
Telephone (250) 656-5155  
File: 220138\SIT\NO