





ISSUED FOR REZONING	01 DEC 2020
DESCRIPTION	DATE

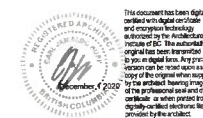

Esquimalt Public Safety Building

500 Park Place,
Esquimalt, BC V9A 6Z9

PROJECT #: 20005
SITE PLAN

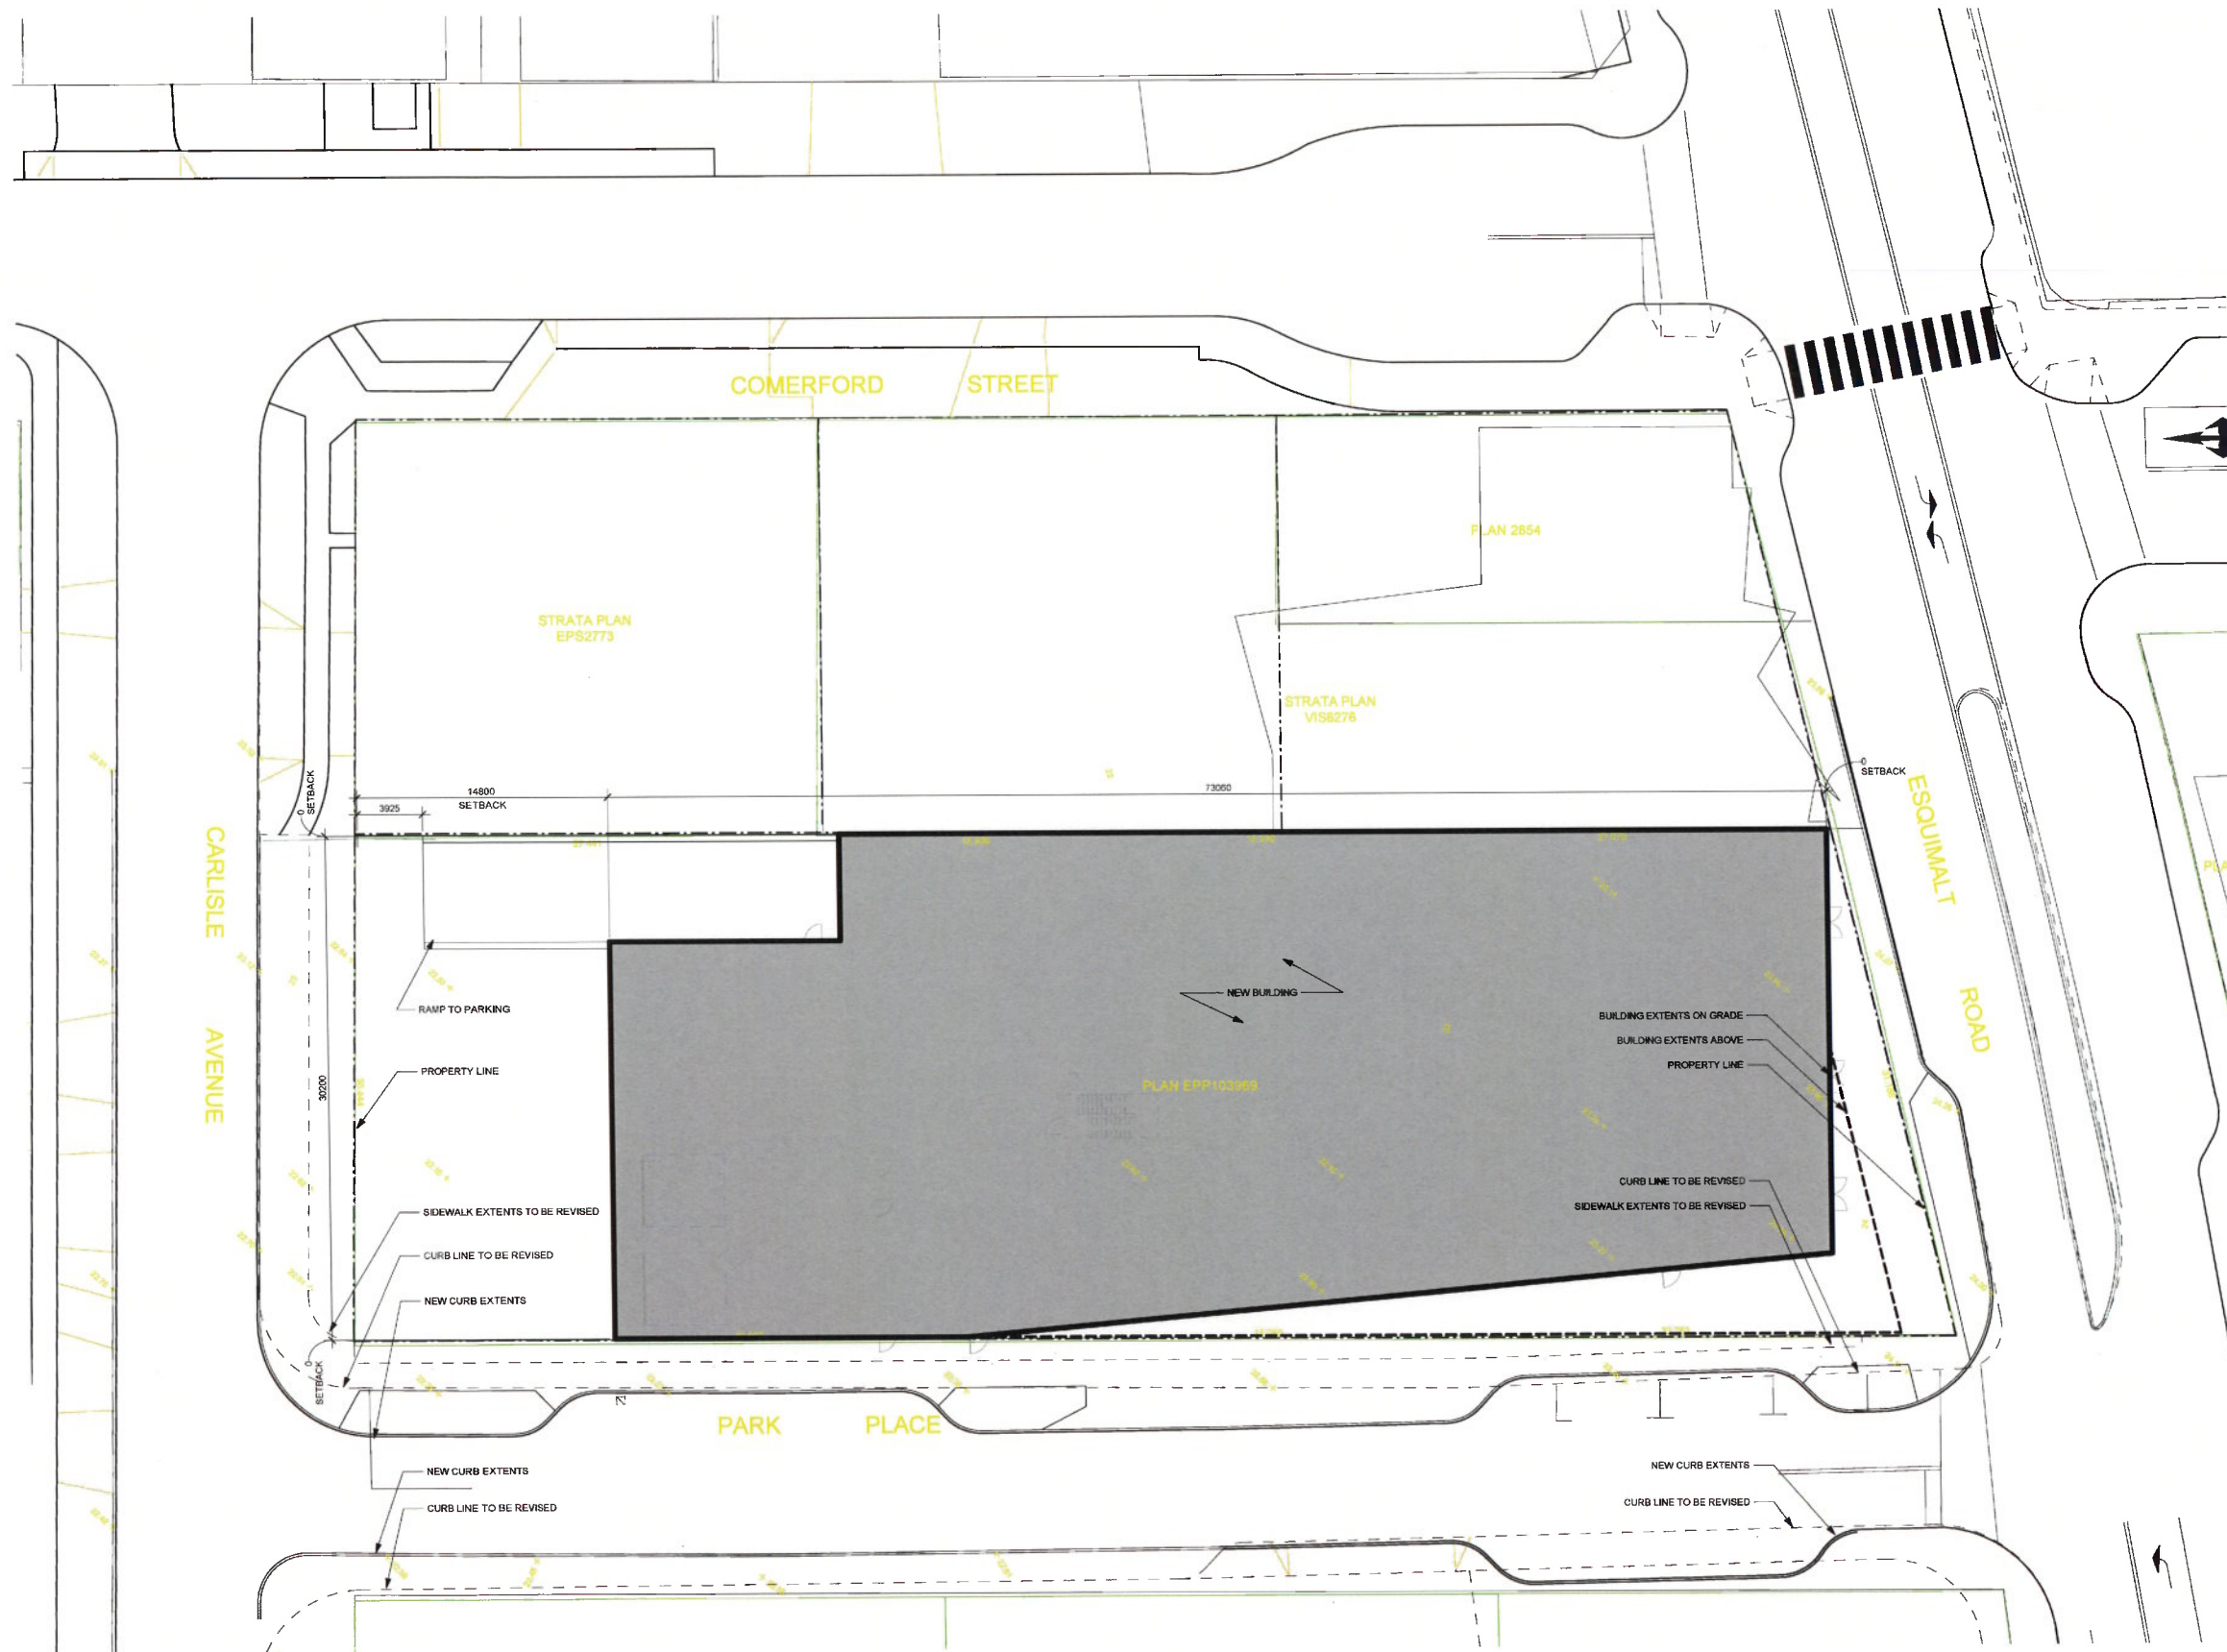

1 SITE PLAN - REZONING
1 : 200
NOTE: SEE LANDSCAPE AND CIVIL FOR PROPOSED REVISIONS TO SITE



1	ISSUED FOR REZONING	01 DEC 2020
#	DESCRIPTION	DATE
PROFESSIONAL SEAL		






Esquimalt
Public Safety
Building

500 Park Place,
Esquimalt, BC V9A 6Z9

PROJECT #: 20005
BUILDING
ELEVATIONS

A301
SCALE:

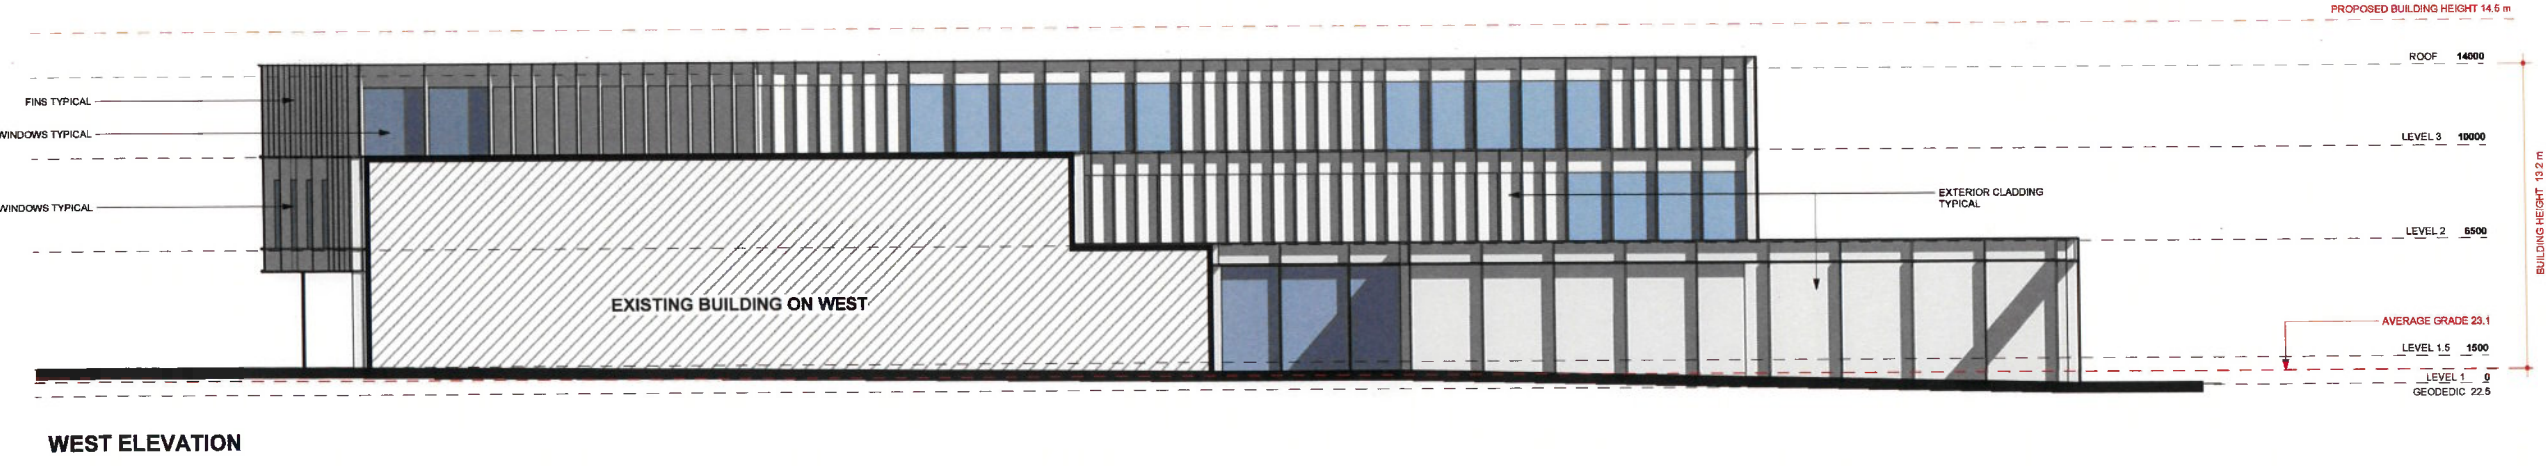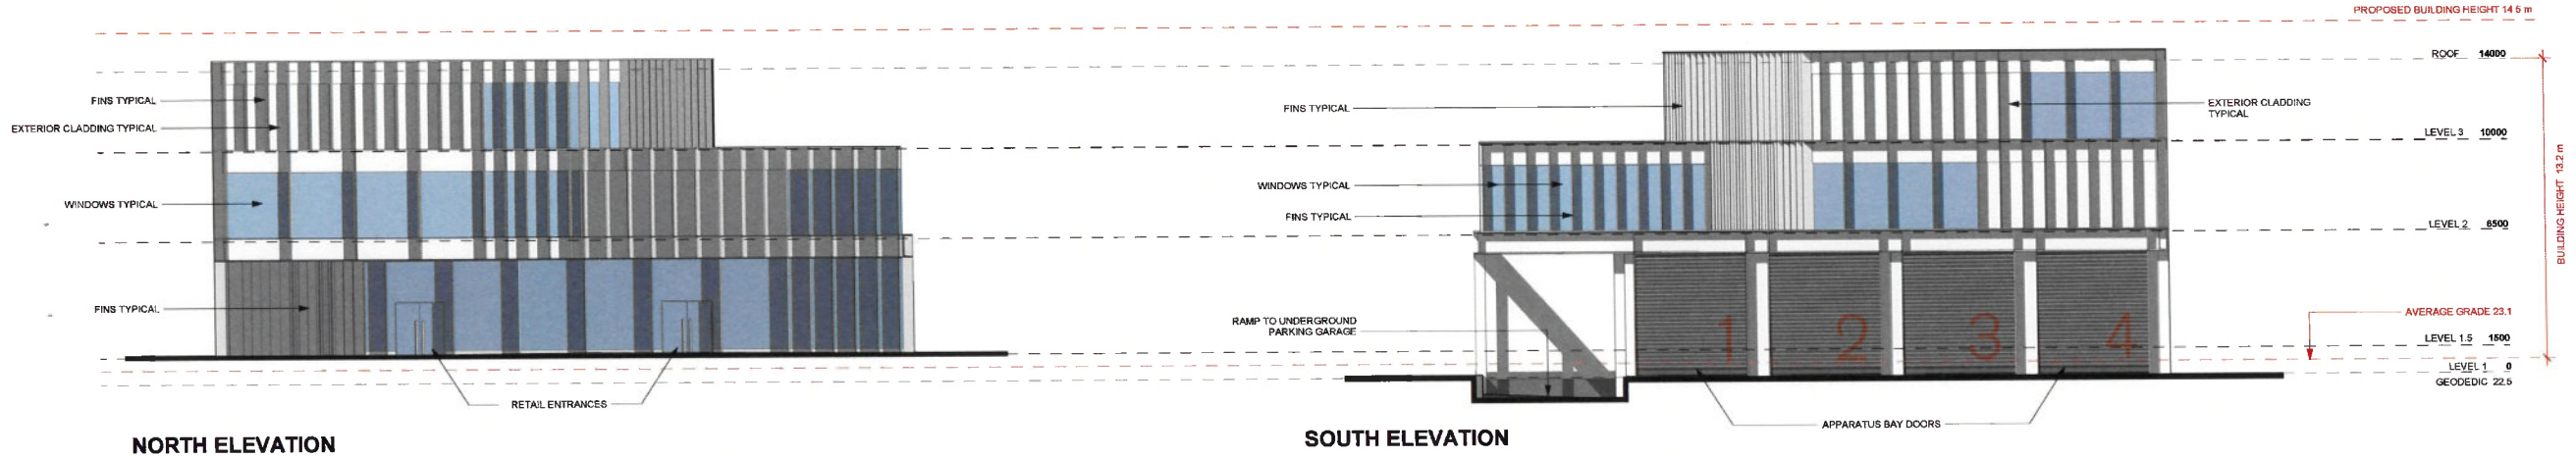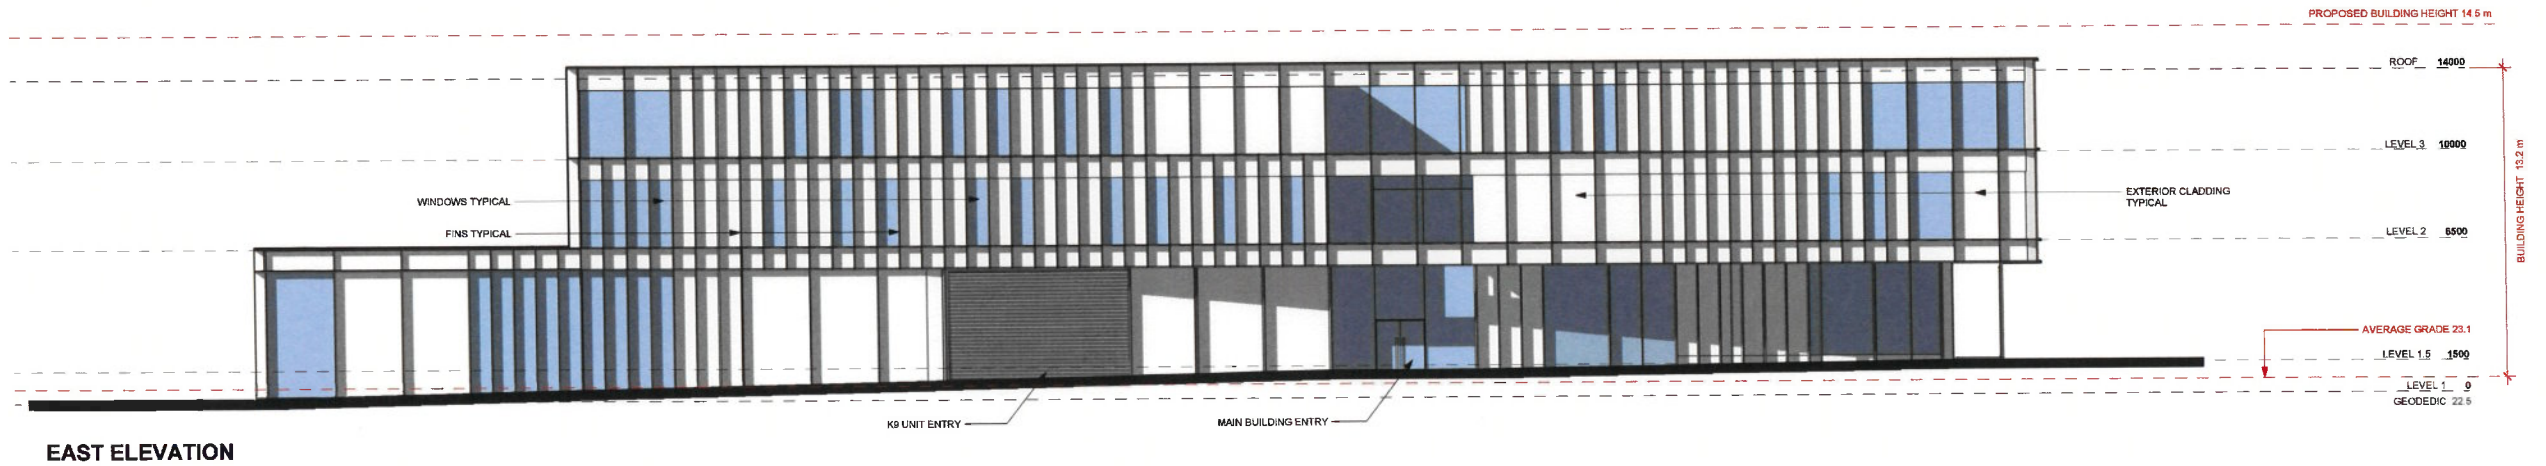



AERIAL VIEW LOOKING AT APPARATUS BAY



VIEW FROM ESQUIMALT ROAD



VIEW FROM THE CORNER OF ESQUIMALT RD. & PARK PLACE



VIEW FROM PARK PLACE LOOKING NORTH



VIEW FROM PARK PLACE LOOKING SOUTH



VIEW FROM ESQUIMALT ROAD LOOKING AT RETAIL UNITS



VIEW FROM PARK PLACE LOOKING AT THE MAIN ENTRY

HCMA



1	ISSUED FOR REZONING	01 DEC 2020
#	DESCRIPTION	DATE

PROFESSIONAL SEAL



Esquimalt Public Safety Building

500 Park Place,
Esquimalt, BC V9A 6Z9

PROJECT #: 20005

**BUILDING
RENDERS**

A303

SCALE: