



BEFORE



C-2009 Fernwood Rd  
Victoria, BC V8T 2Y8  
(250) 634-0196

RECEIVED

AUG 03 2021


CORP. OF TOWNSHIP  
OF ESQUIMALT  
DEVELOPMENT SERVICES

EXISTING DRIVEWAY REMOVED  
NEW GREEN SPACE ADDED TO LOT



## PROPOSED GREEN SPACE FOR DADU

NEW FRONT DRIVEWAY  
WITH EV CHARGE STATION

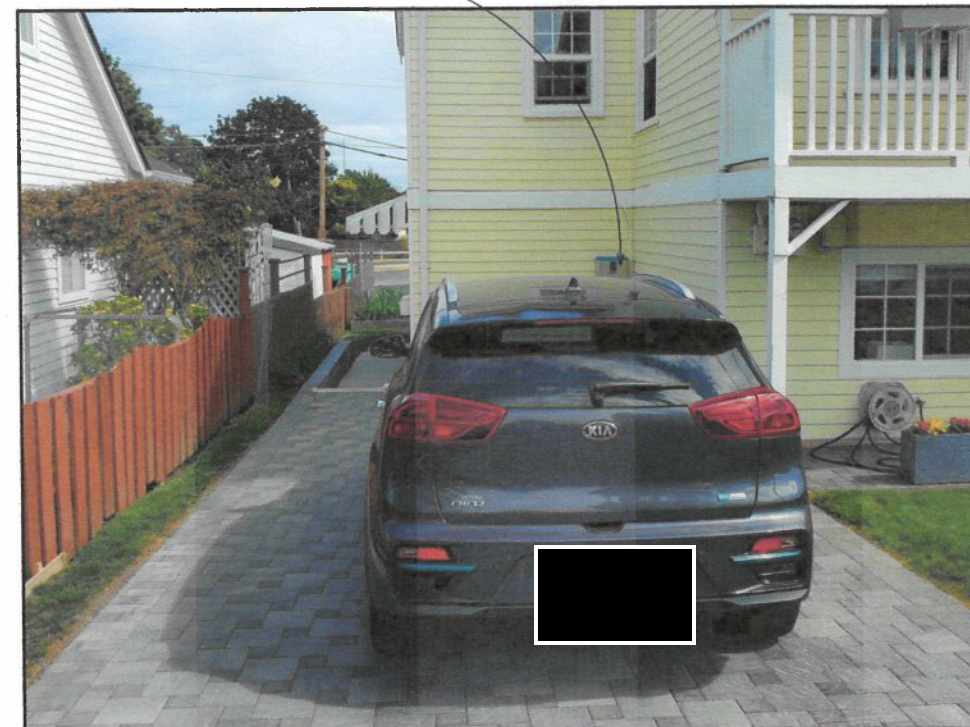

## NEW DRIVEWAY ON PARADISE STREET

## REZONE TO CREATE GARDEN SUITE

[illegible]

Chris Moore

553 Paradise St. Victoria, BC V9A 5E3

## SITE PICTURES

|                |       |
|----------------|-------|
| Project number | K0434 |
|----------------|-------|

Date 2021.07.28


Drawn by KO

|            |    |
|------------|----|
| Checked by | MH |
|------------|----|

A2

Scale






|                                       |           |
|---------------------------------------|-----------|
| Chris Moore                           |           |
| 553 Paradise St. Victoria, BC V9A 5E3 |           |
| PROPOSED D.A.D.U.                     |           |
| Project number                        | K04       |
| Date                                  | 2021.07.  |
| Drawn by                              |           |
| Checked by                            |           |
| A3                                    |           |
| Scale                                 | 1/4" = 1' |





EXISTING PHOTO -1



EXISTING PHOTO -2

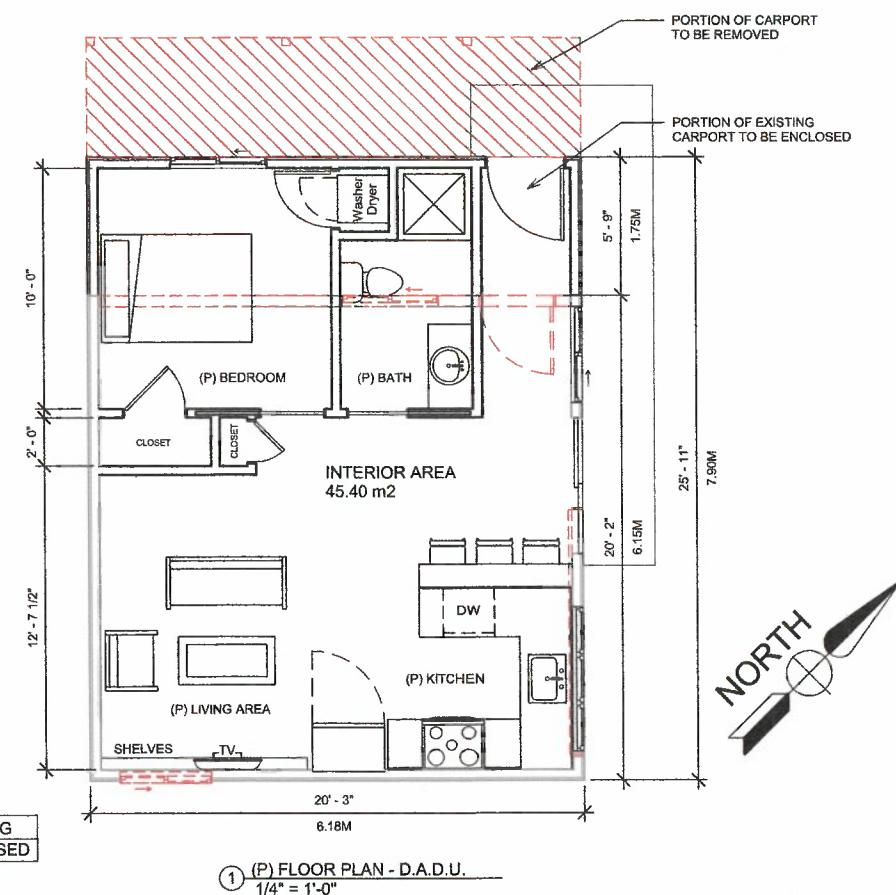

|                         |     |                      |       |          |
|-------------------------|-----|----------------------|-------|----------|
| LOT COVERAGE: ACCESSORY | 10% | 58.32 m <sup>2</sup> | 10.4% | EXISTING |
|                         |     | 48.91 m <sup>2</sup> | 8.7%  | PROPOSED |

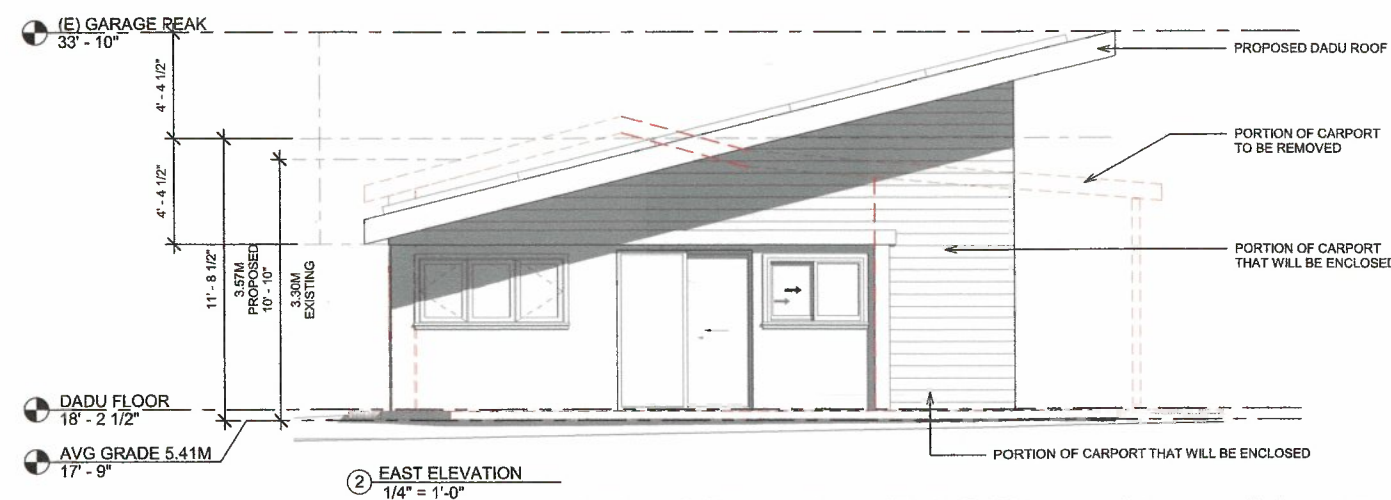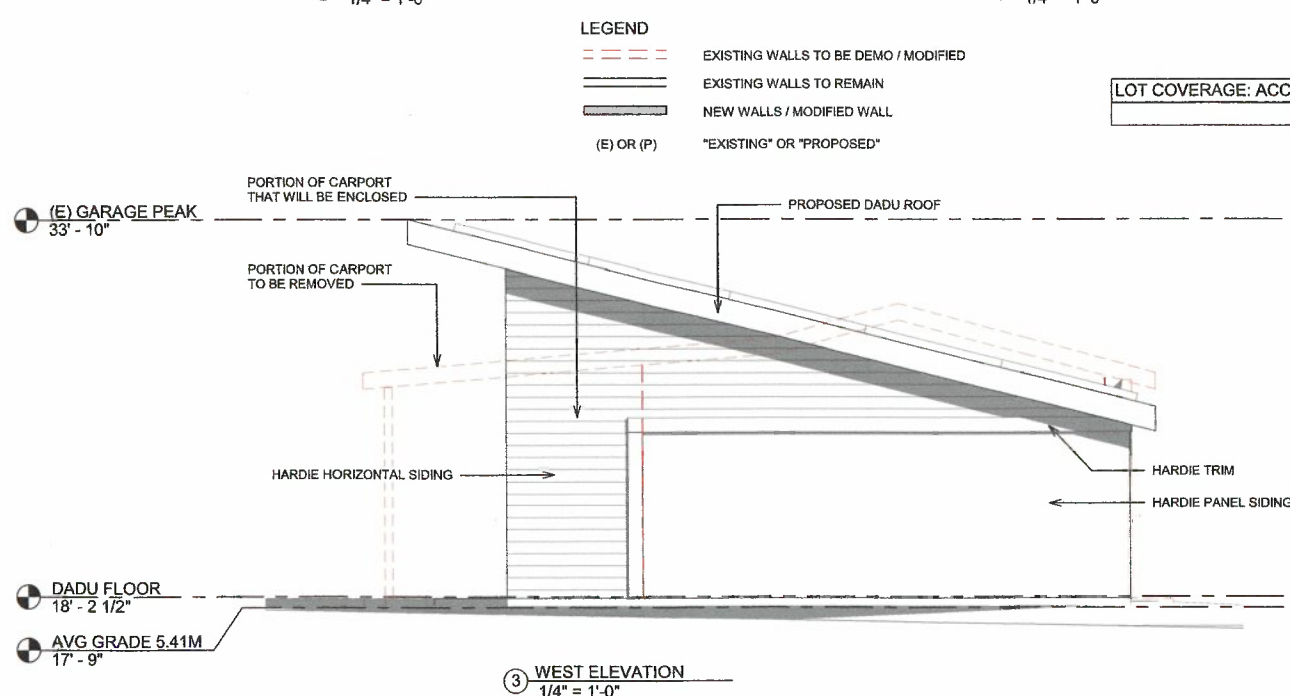

## REZONE TO CREATE GARDEN SUITE





C-2009 Fernwood Rd  
Victoria, BC V8T 2Y8  
(250) 634-0196

AUG 03 2021

CORP. OF TOWNSHIP  
OF ESQUIMALT[illegible]

Chris Moore

553 Paradise St. Victoria, BC V9A 5E3  
EXISTING DWELLING N & W ELEVATION


|                |       |
|----------------|-------|
| Project number | K0434 |
|----------------|-------|

Date 2021.07.28


Drawn by \_\_\_\_\_ KO

A5

Scale  $1/4" = 1'-0"$

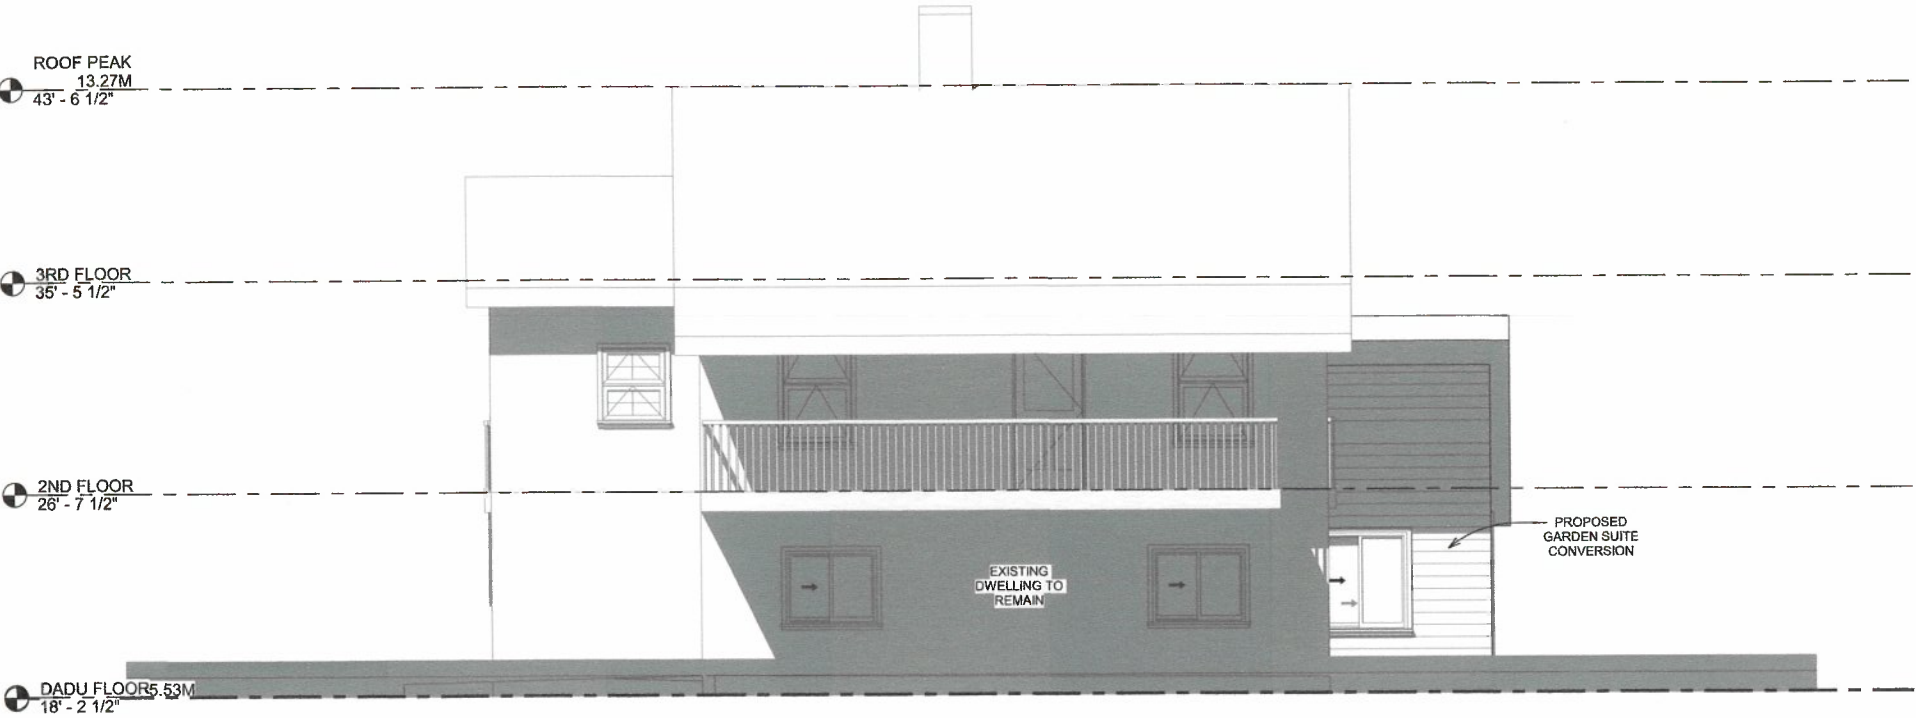

① North  
1/4" = 1'-0"

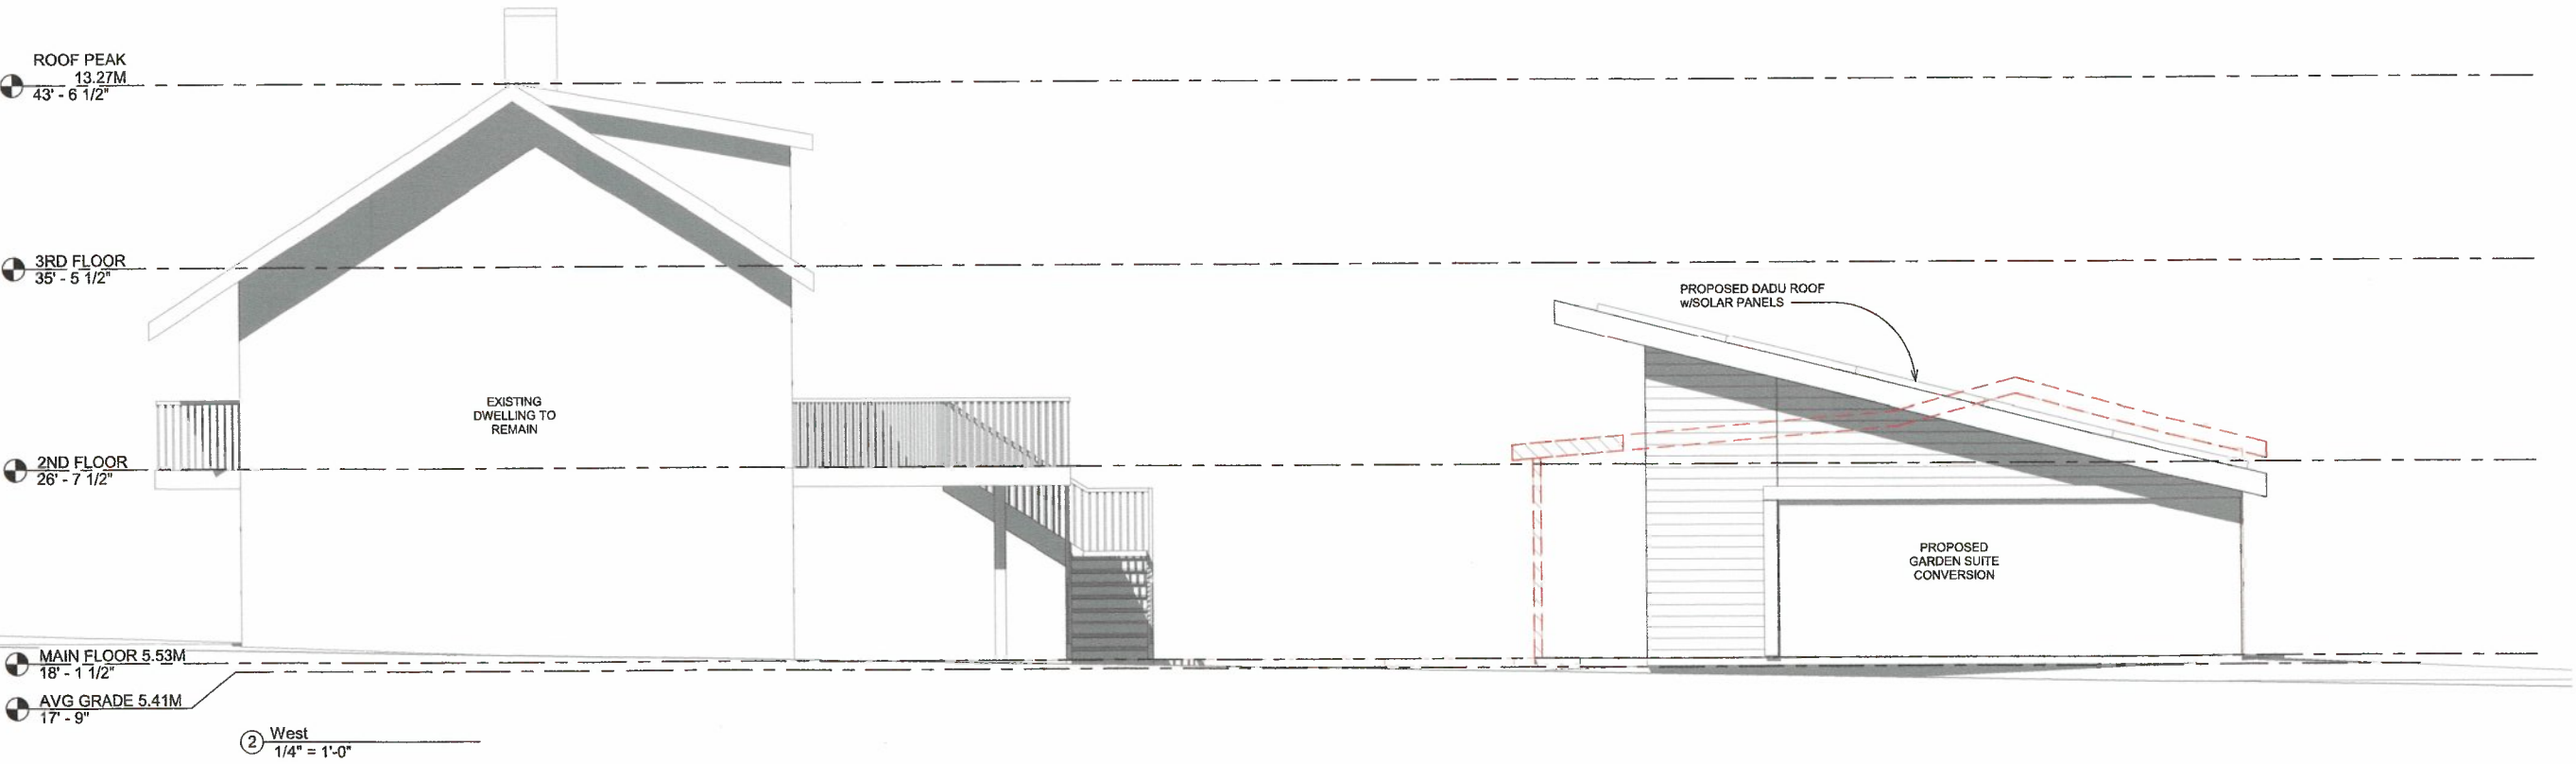

## REZONE TO CREATE GARDEN SUITE

