



BIRD'S EYE VIEW - NW CORNER



GROUND VIEW - SE CORNER



GROUND VIEW - NE CORNER



BIRD'S EYE VIEW - SW CORNER



GROUND VIEW - NW CORNER

PROJECT:
THE CORTEN ON CARLISLE

PROJECT ADDRESS:
**1223 CARLISLE AVE
ESQUIMALT, BC**

CLIENT:
METHOD BUILT
A NEW GREAT SPACE

steller
ARCHITECTURAL
CONSULTING
210-4252 Commerce Court
Victoria, BC V8Z 6M2
250-294-8076

ISSUED FOR:	DATE:
CLIENT REVIEW	MAY 1, 2023
CLIENT REVIEW	MAY 15, 2023
CLIENT REVIEW	JULY 14, 2023
REZONING	July 28, 2023

REVISION NO.:	DATE:
1. PARKADE LEVEL LOWERED	MAY 15, 2023

SAC PROJECT NO.:
CAR - 1223 - 21

DRAWN BY:
FWM/MM



DATE:
JULY, 2023

SCALE:
NTS

DRAWING TITLE:
PERSPECTIVES

DRAWING NUMBER:
R-2



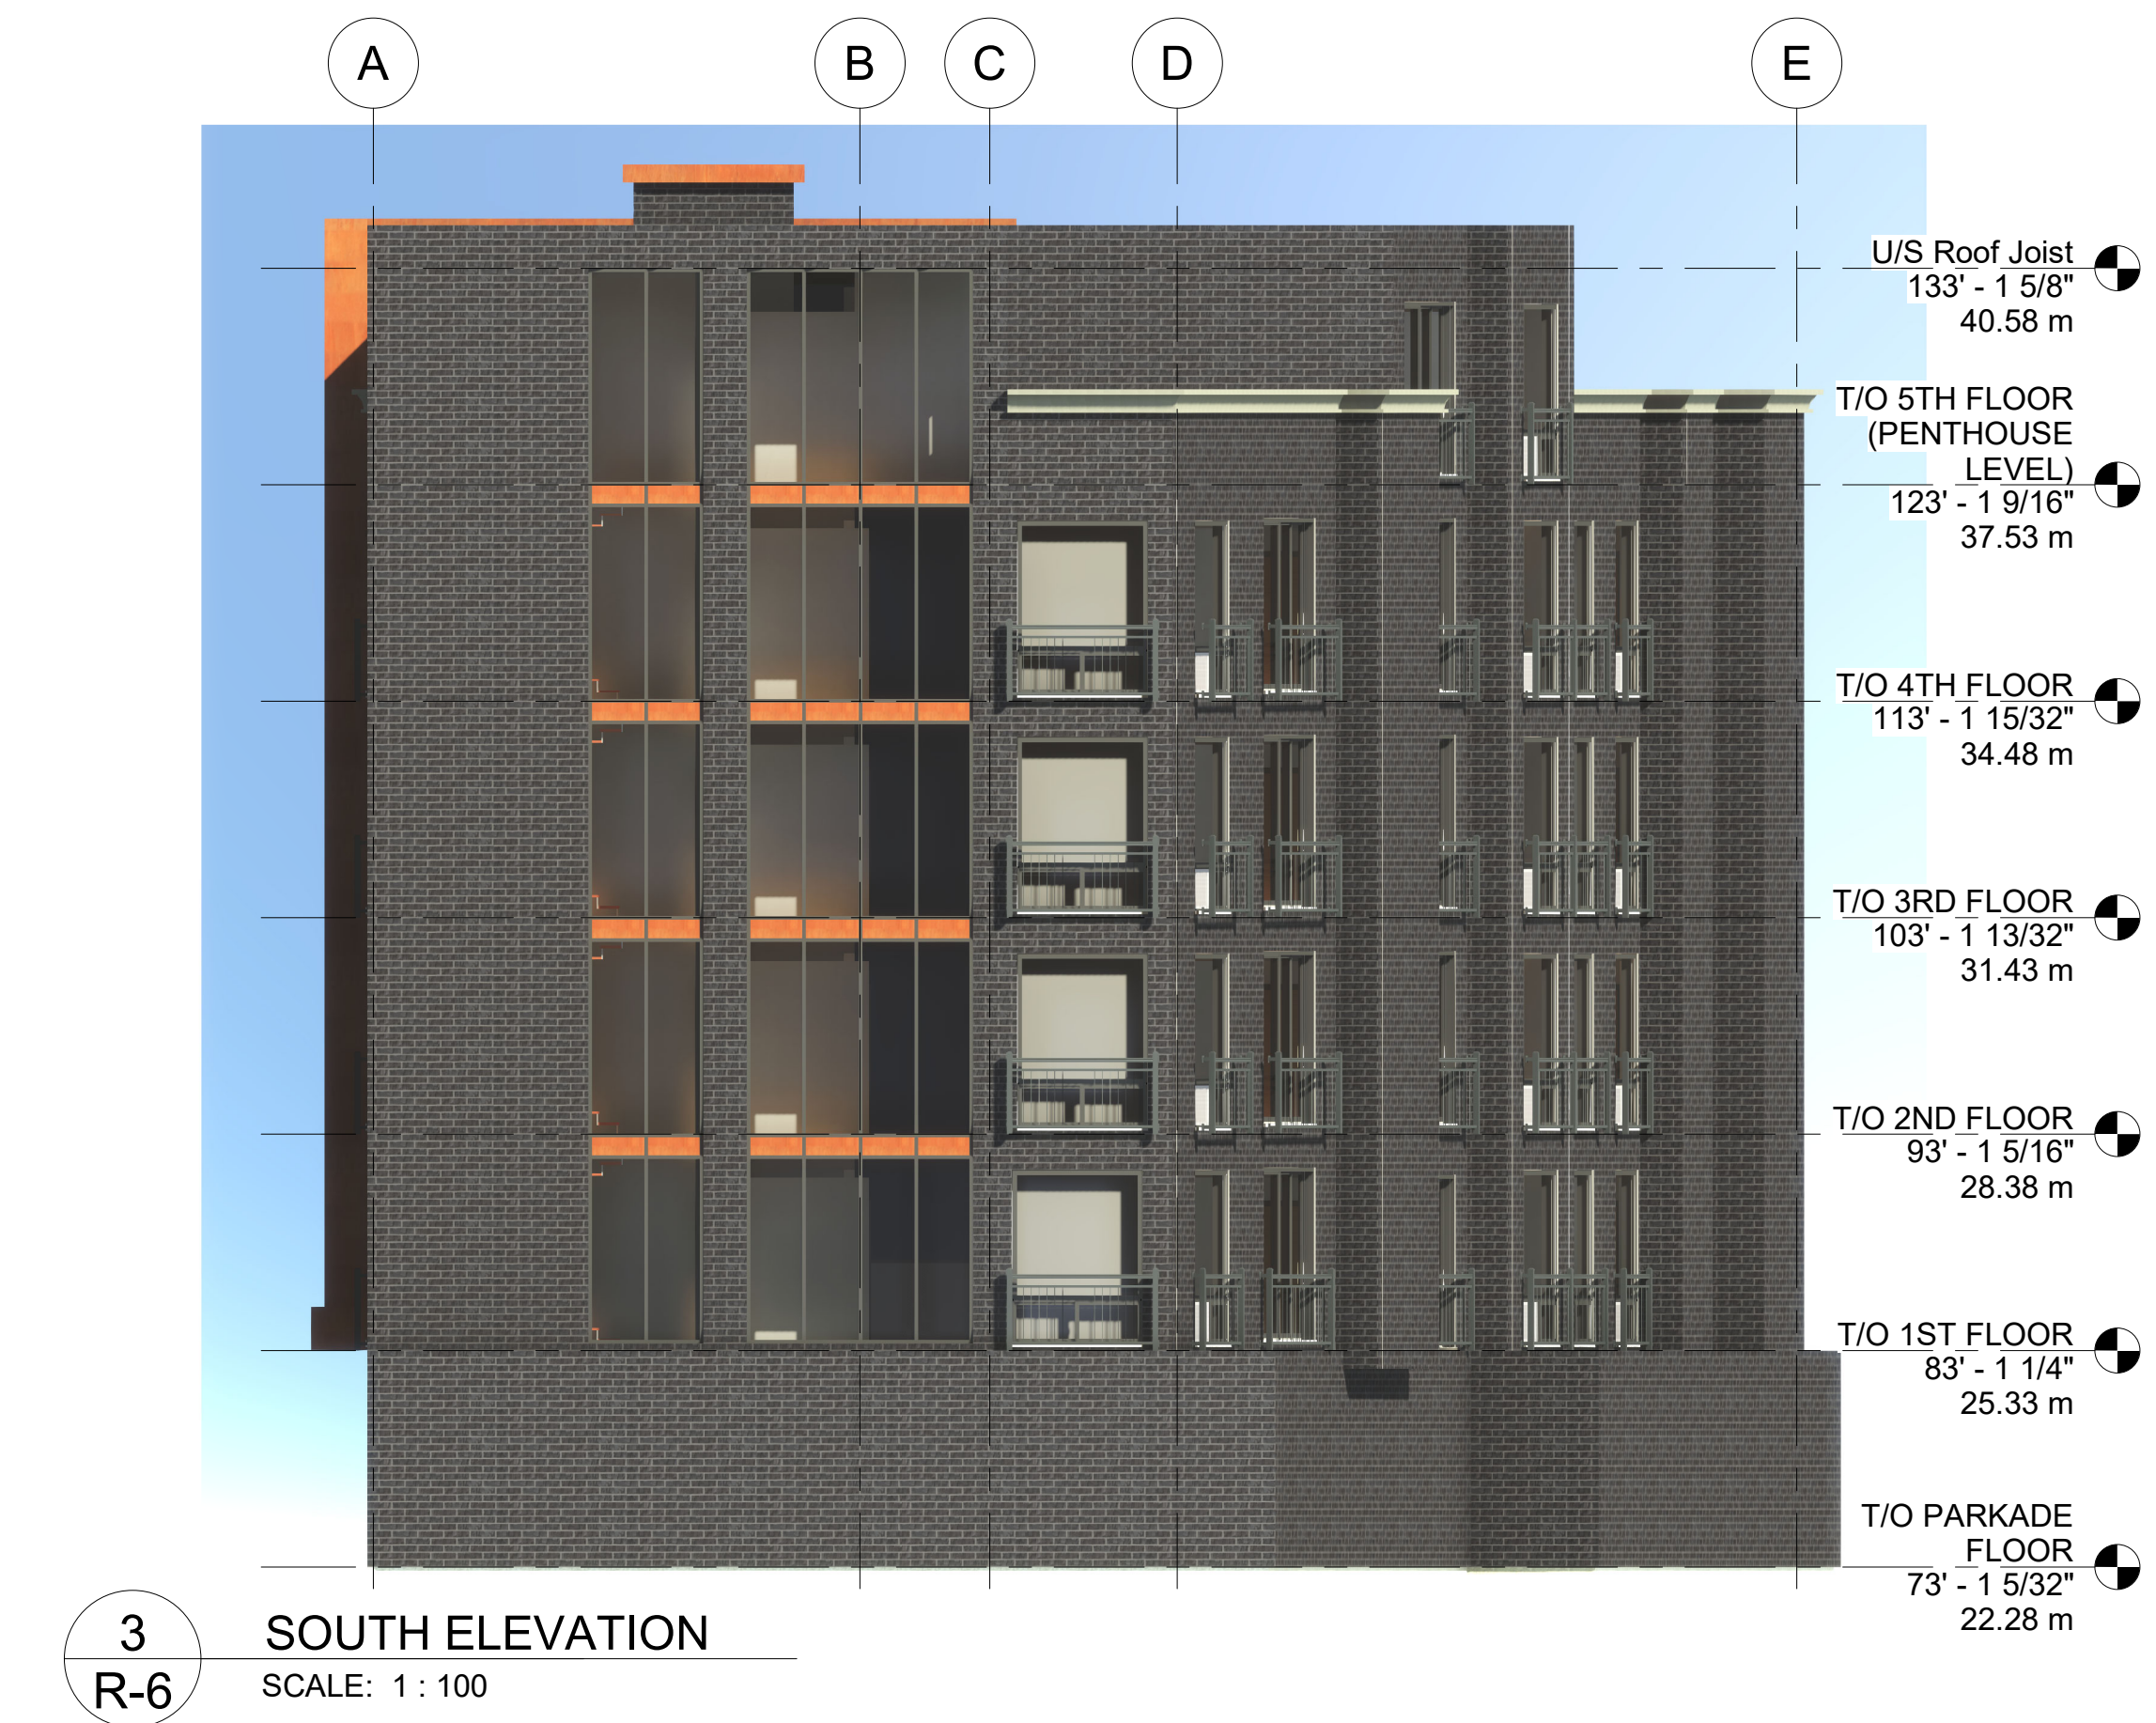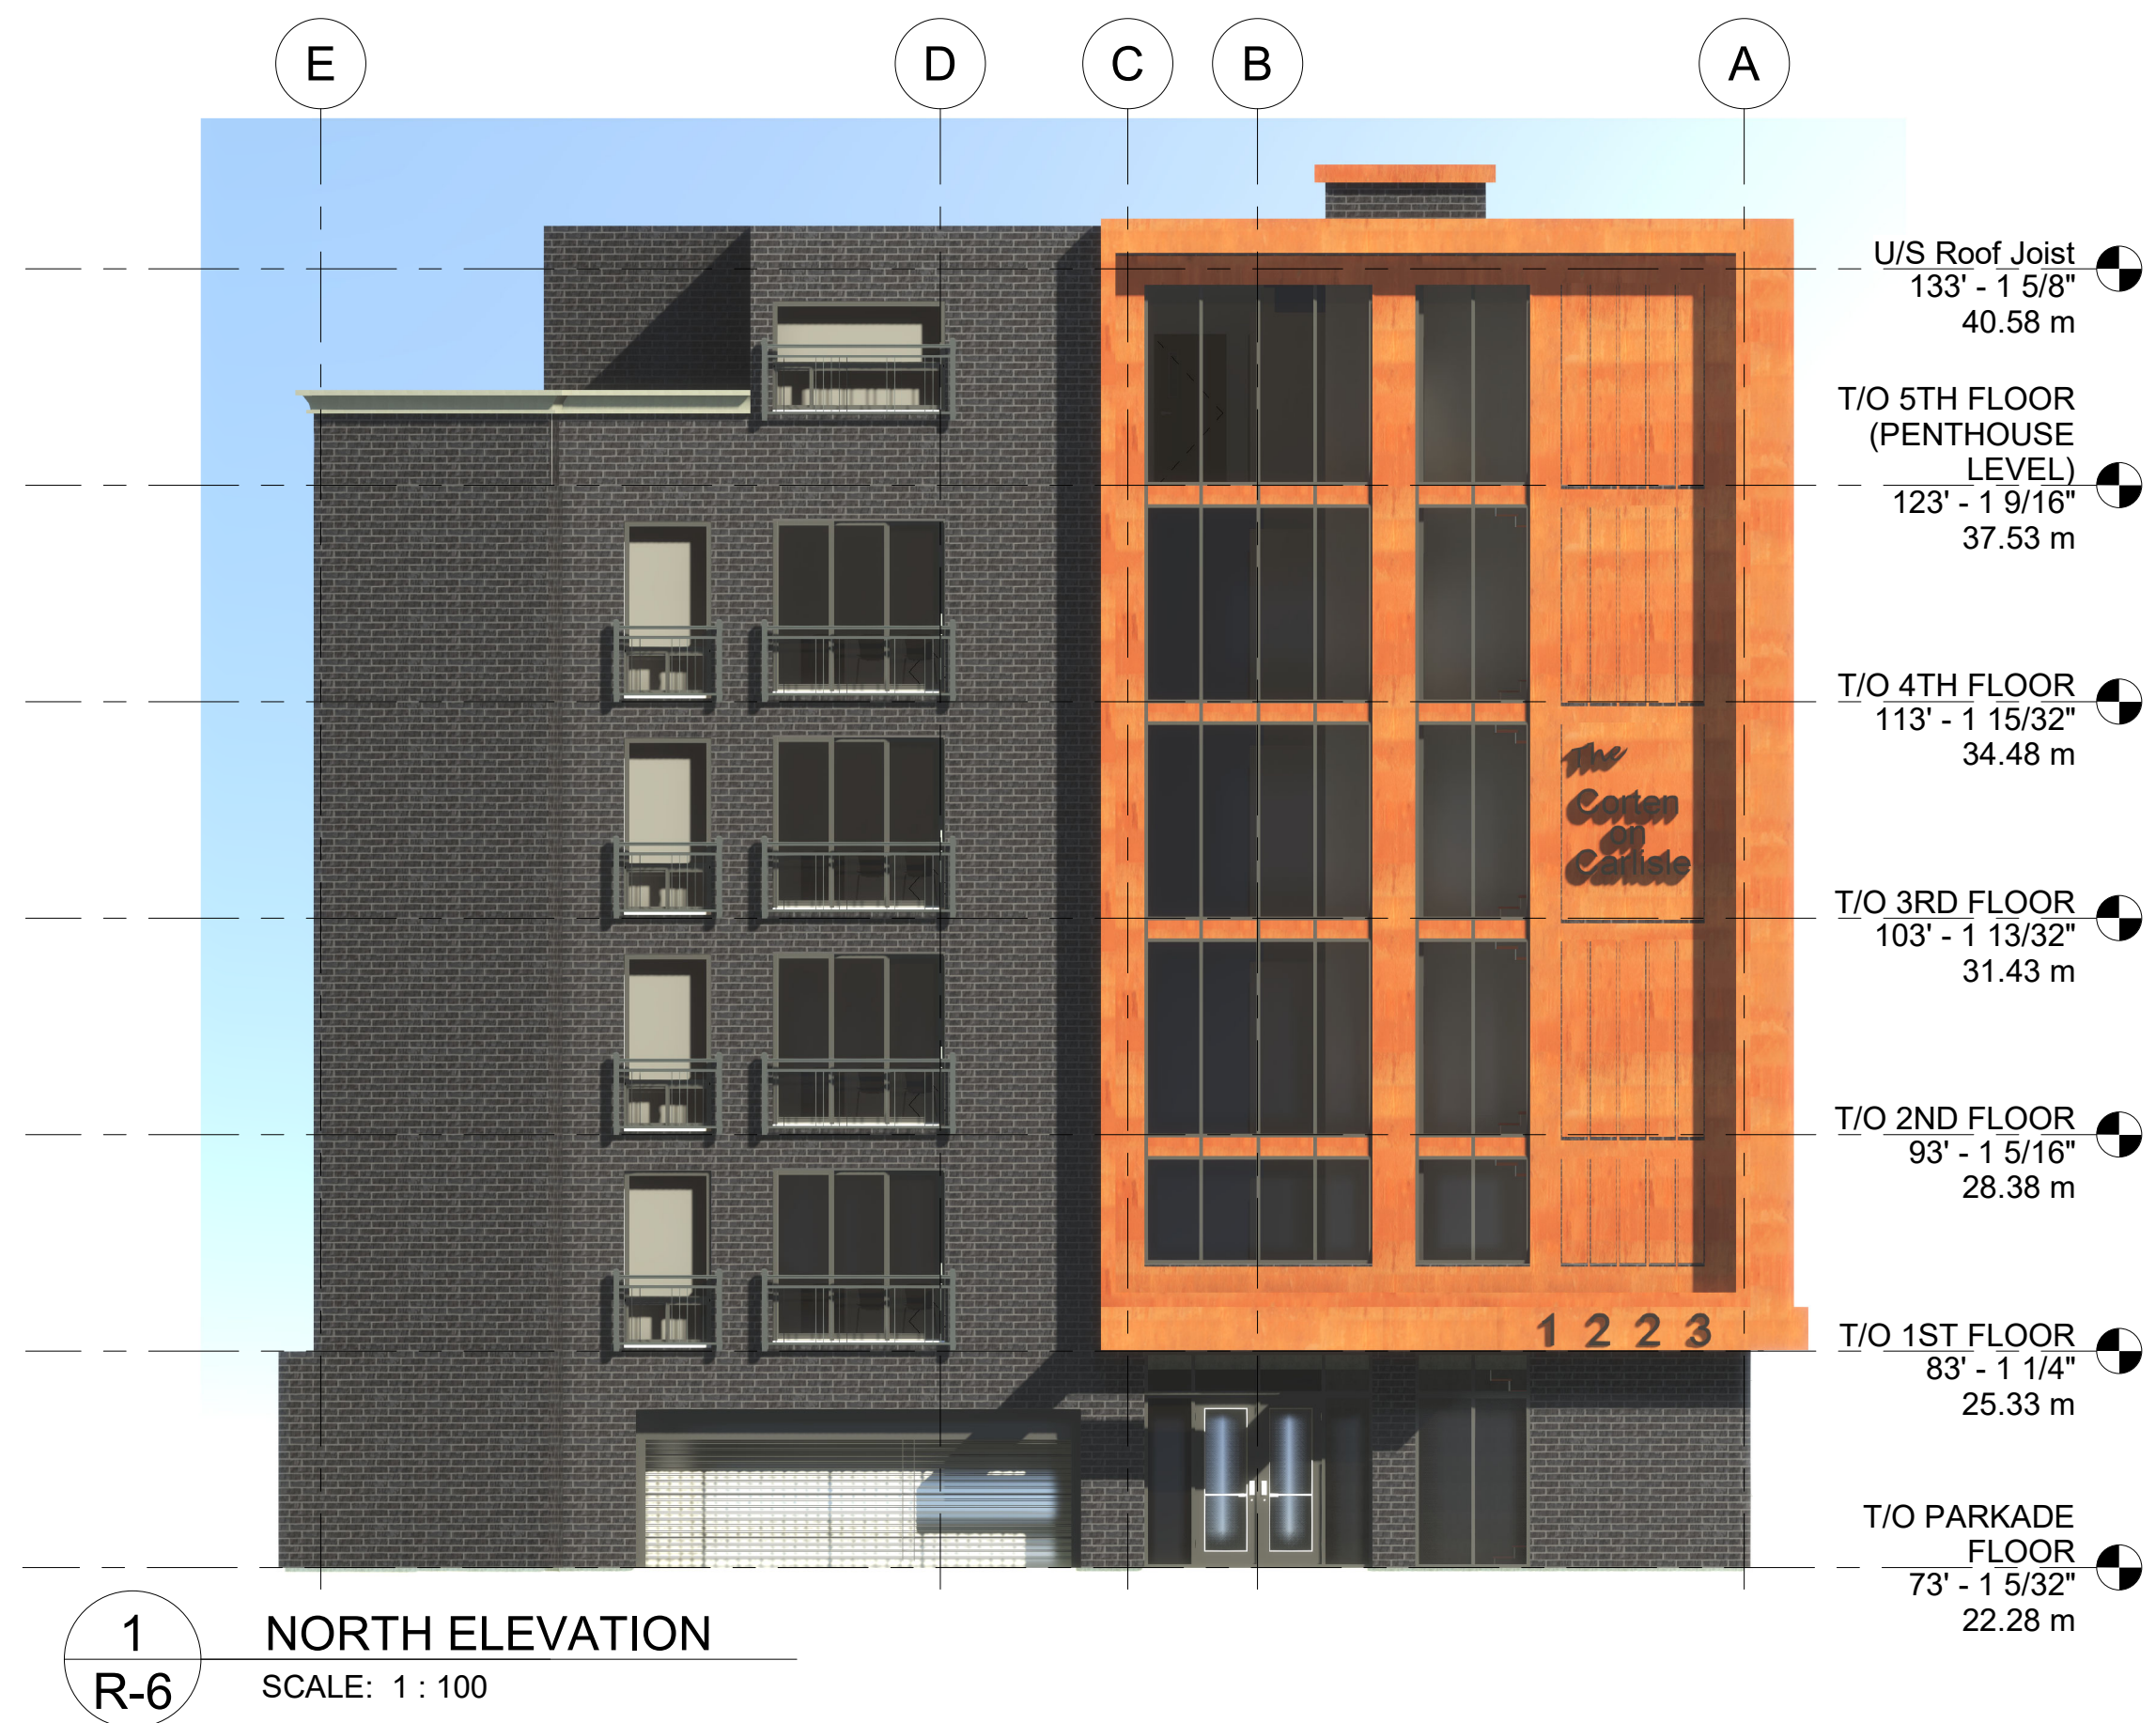

PROJECT:
**THE CORTEN ON
CARLISLE**

PROJECT ADDRESS:
**1223 CARLISLE AVE
ESQUIMALT, BC**

CLIENT:
METHOD BUILT
A NEW GREAT SPACE

steller
ARCHITECTURAL
CONSULTING
210-4252 Commerce Court
Victoria, BC V8Z 6M2
250-294-8076

ISSUED FOR:	DATE:
CLIENT REVIEW	MAY 1, 2023
CLIENT REVIEW	MAY 15, 2023
CLIENT REVIEW	JULY 14, 2023
REZONING	July 28, 2023

REVISION NO.:	DATE:
1. PARKADE LEVEL LOWERED	MAY 15, 2023

SAC PROJECT NO.:
CAR - 1223 - 21

DRAWN BY:
FWM/MM

DATE:
JULY, 2023

SCALE:
1 : 100

DRAWING TITLE:
ELEVATIONS

DRAWING NUMBER:
R-6

