



Section 1 1:250

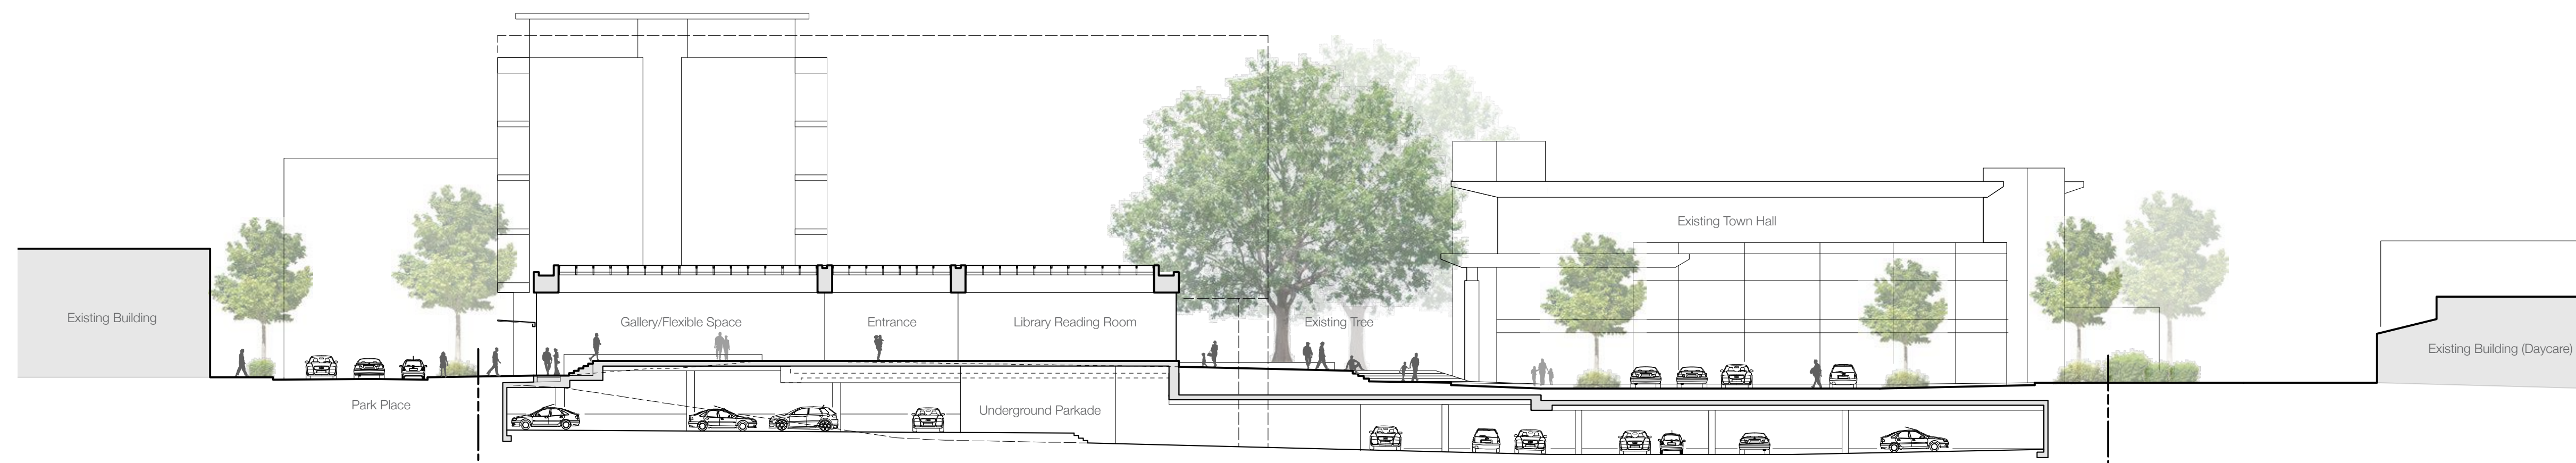

Section 2 1:250

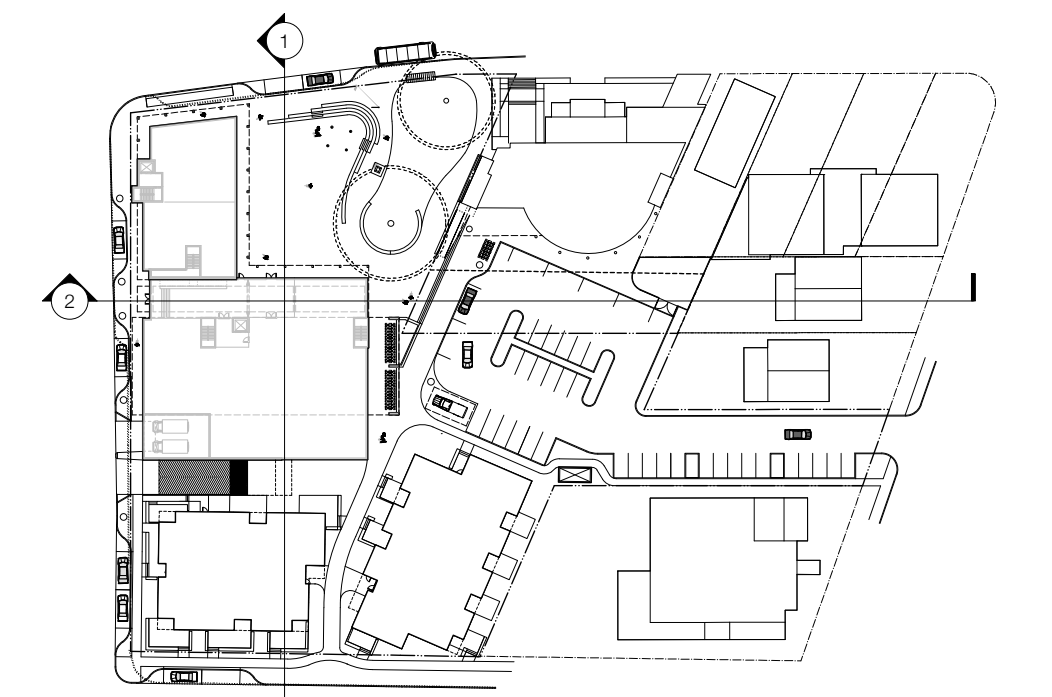

Key Plan