

NOTE: UNDERGROUND UTILITIES AND LEGAL INFORMATION DERIVED FROM TOWNSHIP OF ESQUIMALT MAPPING AND LOCATIONS HAVE NOT BEEN VERIFIED

PLOT DATE: 2018-07-04 4:02:43 PM
SAVE DATE: 2018-07-04 4:00:42 PM
DRAWN BY: MAZZA G
DWG PATH: p:\2017298002_lampsom_park\working_dwg\2017298002-02-1-201.dwg

PRELIMINARY/
FOR DISCUSSION
NOT FOR CONSTRUCTION
DRAFT


TOWNSHIP OF ESQUIMALT

LAMPSON PARK

2017-2980-02

SCALE: 1:250

LANDSCAPE

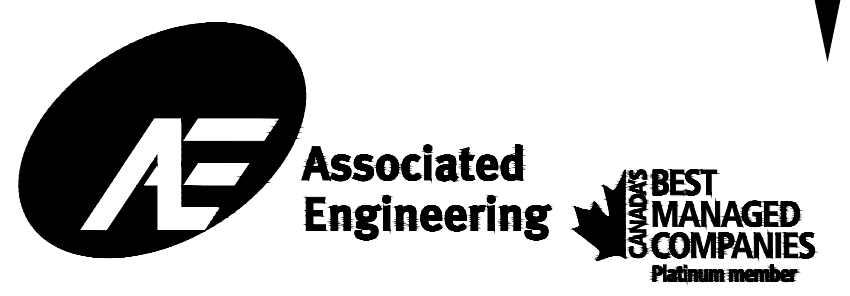

REV	DATE	DESIGN	DRAWN	DESCRIPTION
B	2018JULY04	G.MAZZA	DH/GM	ISSUED FOR REVIEW
A	2018MAY24	G.MAZZA	DH/GM	ISSUED FOR REVIEW

DRAWING	REVISION	SHEET
2980-02-L-201	B	1 / 1