

CORPORATION OF THE TOWNSHIP OF ESQUIMALT

BY-LAW NO. 1511

BEING a by-law for the purpose of stopping up and closing to traffic a highway consisting of the lane lying between Foster and Sturdee Streets in the block bounded by Esquimalt Road, Lyall Street and the said Foster and Sturdee Streets.

WHEREAS there exists in the Municipality of Esquimalt an unnamed lane extending from Foster Street at the westerly end thereof to Sturdee Street at the easterly end thereof;

AND WHEREAS it is deemed expedient to stop up and close to traffic the said lane;


NOW THEREFORE THE MUNICIPAL COUNCIL OF THE CORPORATION OF THE TOWNSHIP OF ESQUIMALT, in open meeting assembled, enacts as follows:

1. That certain highway consisting of an unnamed lane lying between Foster Street and Sturdee Street and shown outlined in red on plan entitled "Plan of part of lane shown on Plan 1473, S.L. 36, Esquimalt District, to accompany road closing By-law No. 1511 of the Corporation of the Township of Esquimalt", prepared by Philip Dangar Williams, B.C.L.S., and sworn the 27th day of May, 1975, shall be and is hereby stopped up and closed to traffic.
2. This By-law may be cited as the "FOSTER AND STURDEE STREETS LANE CLOSING BY-LAW, 1975".

PASSED by the Municipal Council on 5th November, 1975

RECONSIDERED, ADOPTED and FINALLY PASSED by the Municipal Council on 17th November, 1975

  
G. MERZ  
MUNICIPAL CLERK

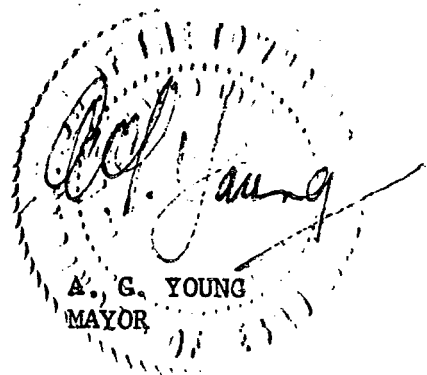

PLAN OF PART OF LANE SHOWN ON PLAN 1473, S.L. 36,  
ESQUIMALT DISTRICT, TO ACCOMPANY ROAD CLOSING  
BY-LAW NO. \_\_\_\_\_ OF THE CORPORATION OF THE  
TOWNSHIP OF ESQUIMALT.

Deposited in the Land Registry Office at Victoria, B. C.  
this \_\_\_\_\_ day of \_\_\_\_\_ 1975


Registrar

Scale: 1" = 40'

Legend:

Bearings astronomic derived from plan 2854

- O Mon. Denotes monument found
- OIP Denotes iron post found
- IP Denotes iron post set
- OBSC Denotes brass shell cap found
- OLP Denotes lead plug found
- LP Denotes lead plug set

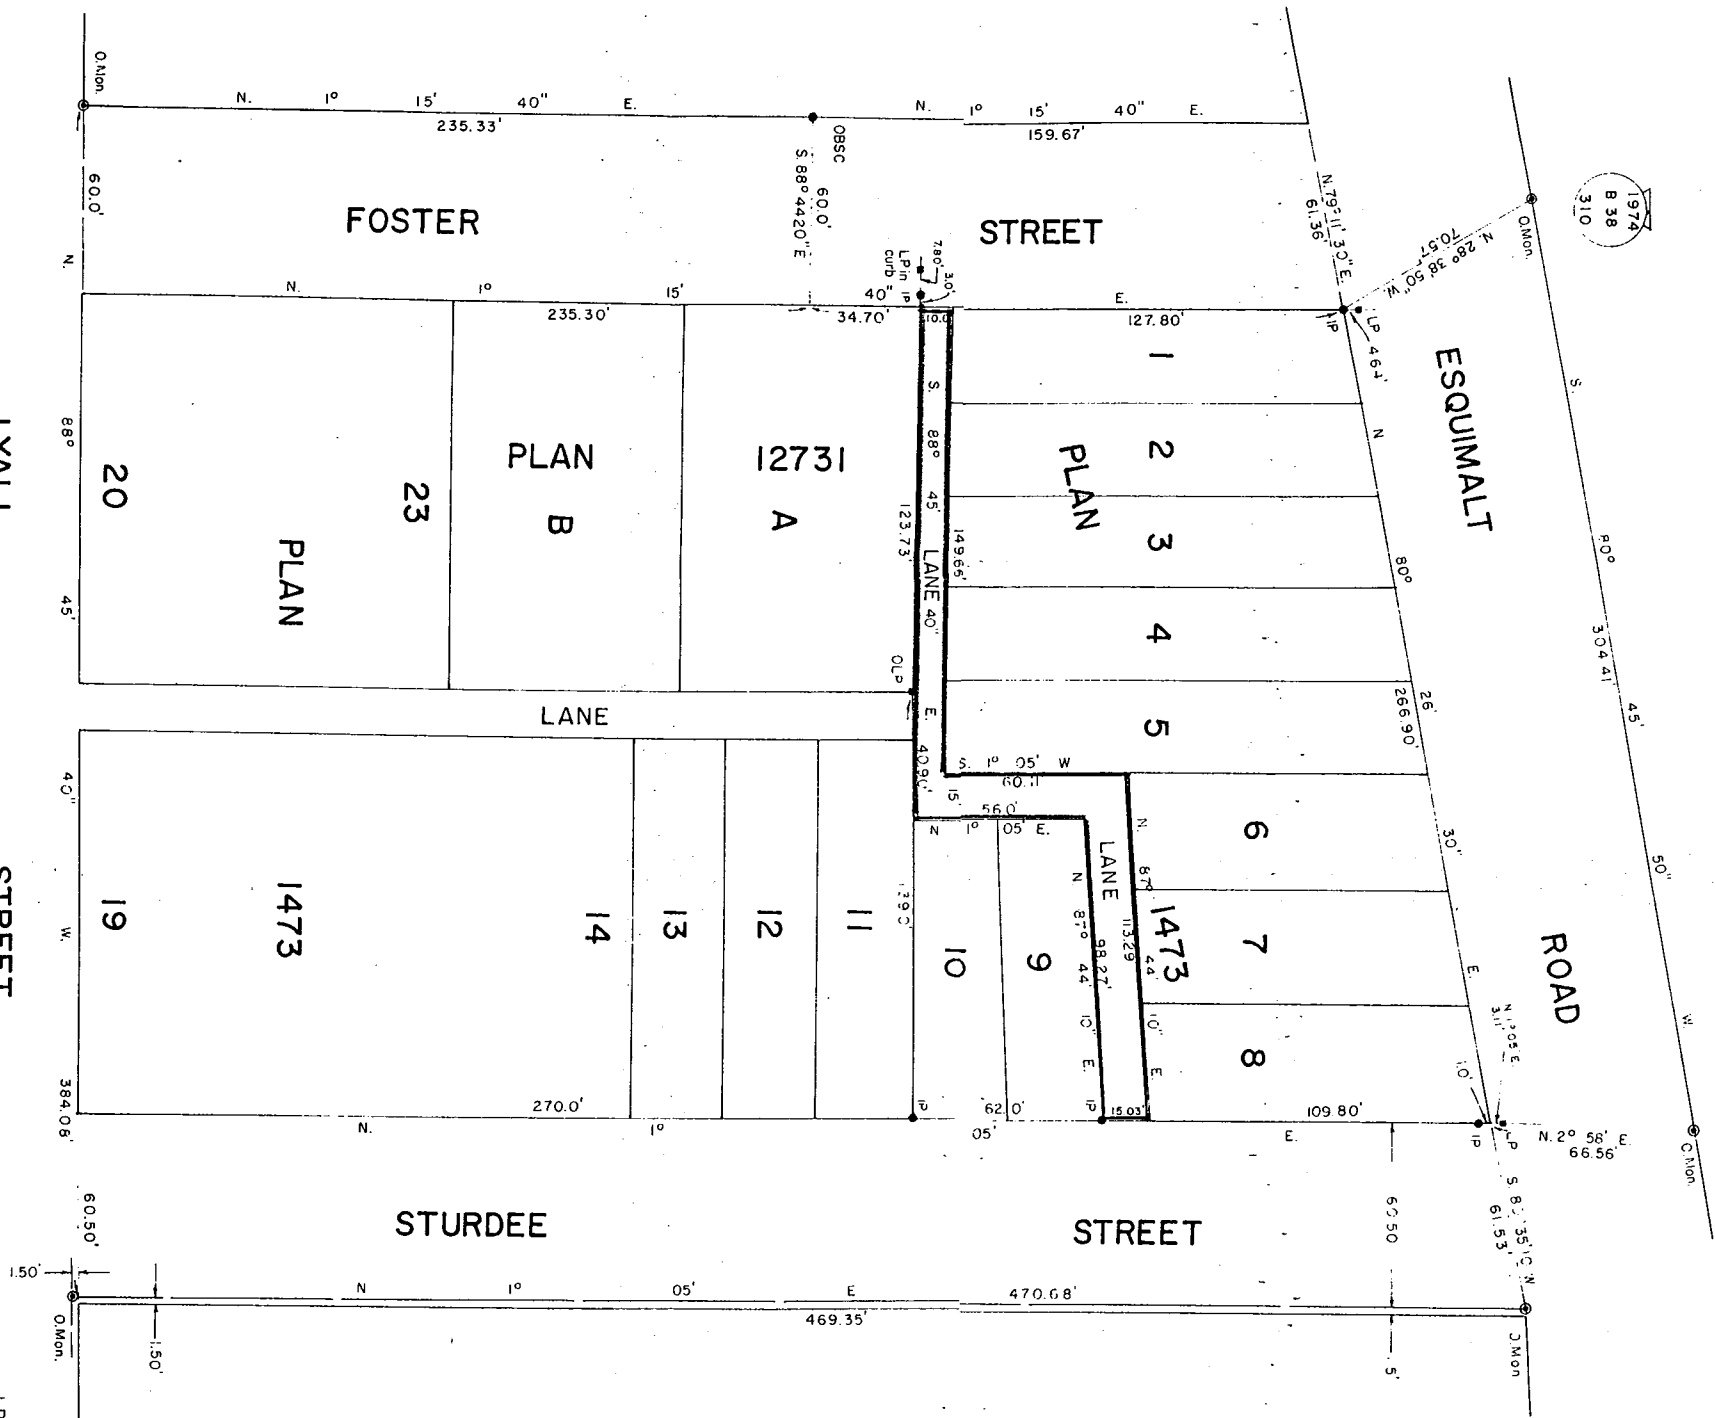

LYALL

STREET

STURDEE

STREET

ESQUIMALT

ROAD

This plan lies within the  
Capital Regional District

Butterfield, Hughes & Mawle  
B. C. Land Surveyors  
Victoria, B. C.  
File No. 74 35

Corporation of the Township of Esquimalt

Owner

Mayor

Clerk

I, PHILIP DANGAR WILLIAMS, of the City of Victoria,  
British Columbia Land Surveyor, make oath and say  
that I was present at and did personally superintend  
the survey represented by this plan and that the survey  
and plan are correct. The said survey was completed on  
the 22<sup>nd</sup> day of May 1975

Sworn before me

this 27<sup>th</sup> day of May 1975

B.C.L.S.

A Commissioner for taking Affidavits for British Columbia.