

CORPORATION OF THE TOWNSHIP OF ESQUIMALT

BY-LAW. 236

A By-law establishing certain lands as a street by widening a certain portion of Anderson Avenue:

WHEREAS the Corporation of the Township of Esquimalt is seized in possession in fee simple of the lands and premises known as Lot Nine (9) Section Ten (10), Esquimalt District, Map 1097, registered in the Land Registry Office at Victoria, British Columbia under number 88737:

AND WHEREAS by reason of the jog or irregular boundary on the north side of Anderson Avenue it is deemed expedient to employ such of the above lands and premises so as to make such street uniform in width.

The Municipal Council of the Corporation of the Township of Esquimalt therefore enacts as follows:

1. That such part of the land and premises known as Lot 9, Section 10, Esquimalt District, Map 1097 as is hereinafter particularly described, be dedicated to the public use as a highway so as to widen Anderson Avenue at that part shown on the accompanying plan and to provide for a uniform width throughout its length; the portion of such Lot 9 so dedicated for the said purpose being, ALL AND SINGULAR that piece or parcel of land and premises situate, lying and being in the Esquimalt District, Vancouver Island and more particularly known and described as the Southerly thirty-three (33) feet of said Lot Nine (9), Section Ten (10), Esquimalt District, Map 1097 and containing by admeasurement Five thousand three hundred seventy-seven and seven hundredths (5,377.07) square feet be the same more or less and which is shown on the accompanying plan outlined in red.

2. This By-Law may be cited as the "Anderson Avenue Widening By-Law".


PASSED the Municipal Council on the 30th day of October, 1933.

RECONSIDERED, ADOPTED and FINALLY PASSED the Municipal Council on the 13th day of November, 1933.

"A. Heald"
Reeve

"G. H. Pullen"
Clerk

COLVILLE ROAD

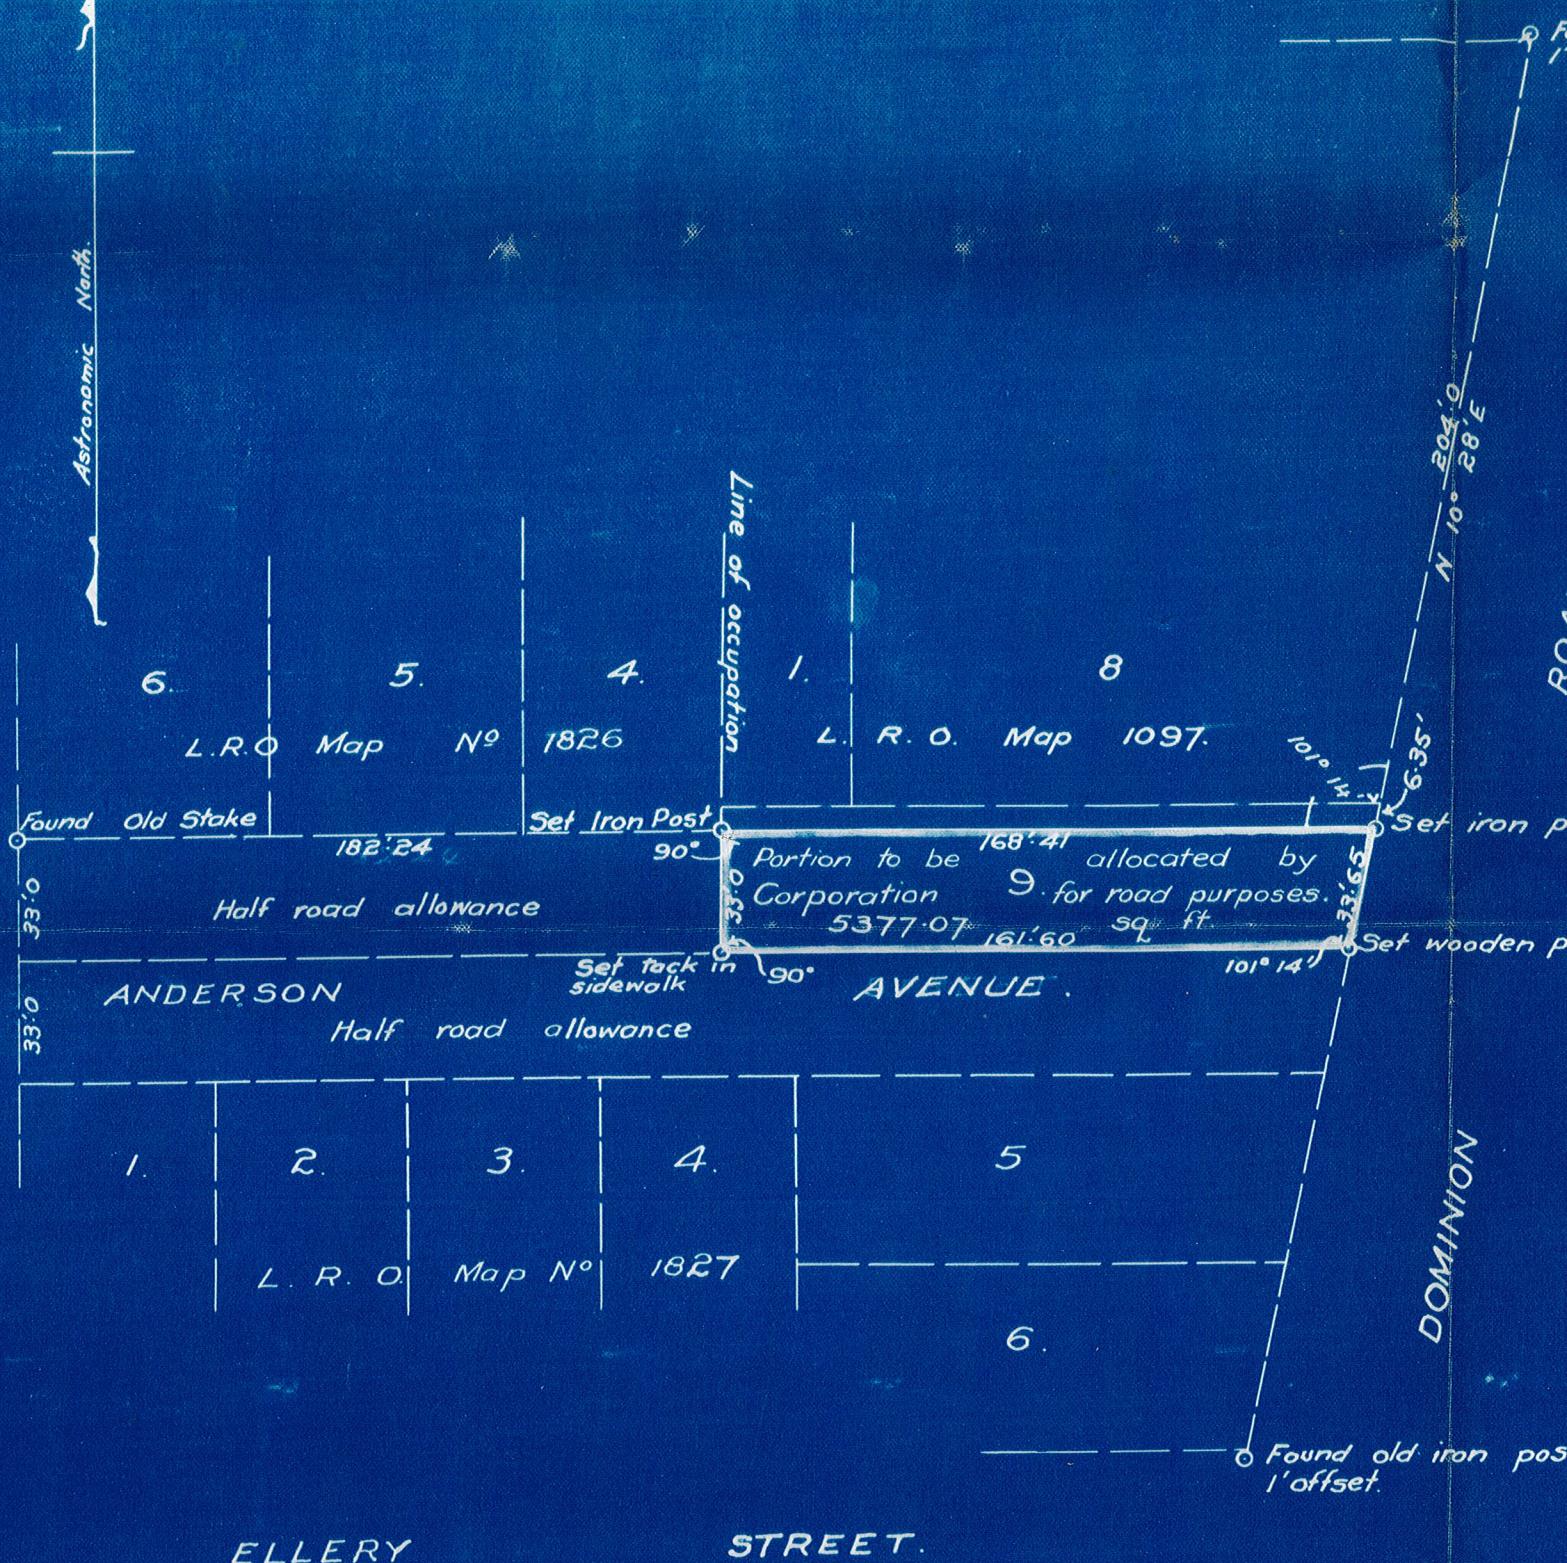

PLAN TO ACCOMPANY
ESQUIMALT MUNICIPALITY BY LAW
SHOWING PART OF LOT 9. L.R.O. MAP
1097. SEC. 10. ESQUIMALT DIST. TO BE
ALLOCATED FOR ROAD PURPOSES.

Scale 50' = 1"

I, Frank H. Allwood of the city of Victoria British Columbia Land Surveyor make oath and say that I was present at and did personally superintend the survey represented by this plan and that the survey and plan are correct. The said survey was completed on the 23rd day of October 1933.

Sworn before me at Victoria
this 26th day of October 1933.

Frank H. Allwood

Bearings are astronomic and are derived from L.R.O. Map 1827.

Approved: On behalf of The Cor

The Corporation of the Township of Esquimalt

Frank H. Allwood