


# EFFINGHAM ST. INVESTIGATIVE WORK

STA (0+998.50 - 2+423.00)

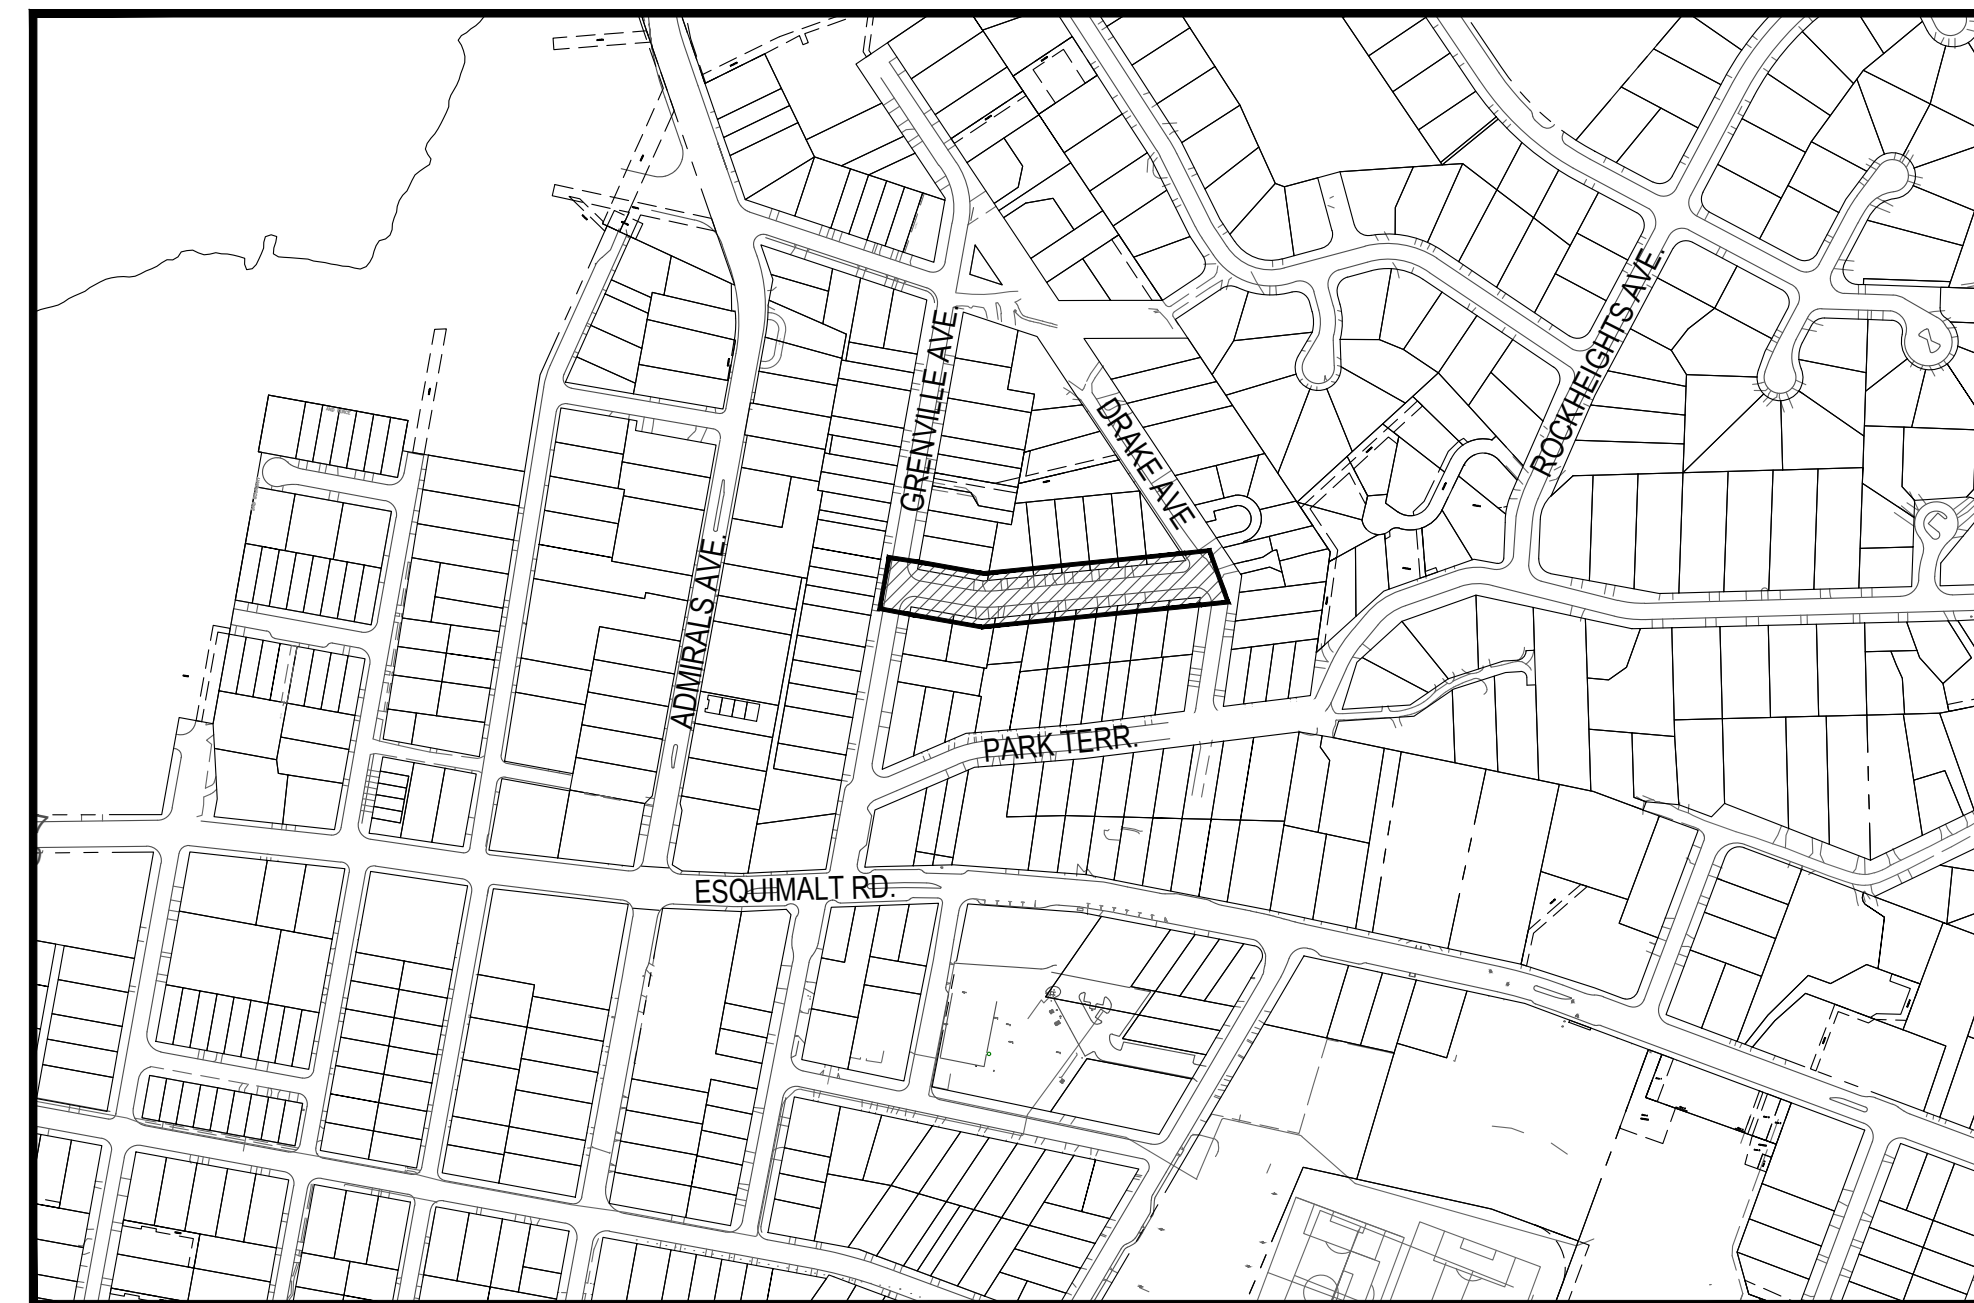


**LOCATION PLAN**

SCALE 1 : 4000

## DRAWING INDEX

DRAWING No.	SHEET No.	DRAWING TITLE	REV. No.
ESQ - C000	1	LOCATION PLAN	0
ESQ - C100	2	SEWER IDENTIFIER STA (1+010.25 - 1+175.70)	0
ESQ - C200	3	DRAIN IDENTIFIER STA (1+016.00 - 1+175.50)	0
ESQ - C300	4	COMBINED UTILITIES STA (1+010.25 - 1+175.70)	0
ESQ - C400	5	ROAD CORRIDOR IDENTIFIER STA (1+015.00 - 1+171.40)	0

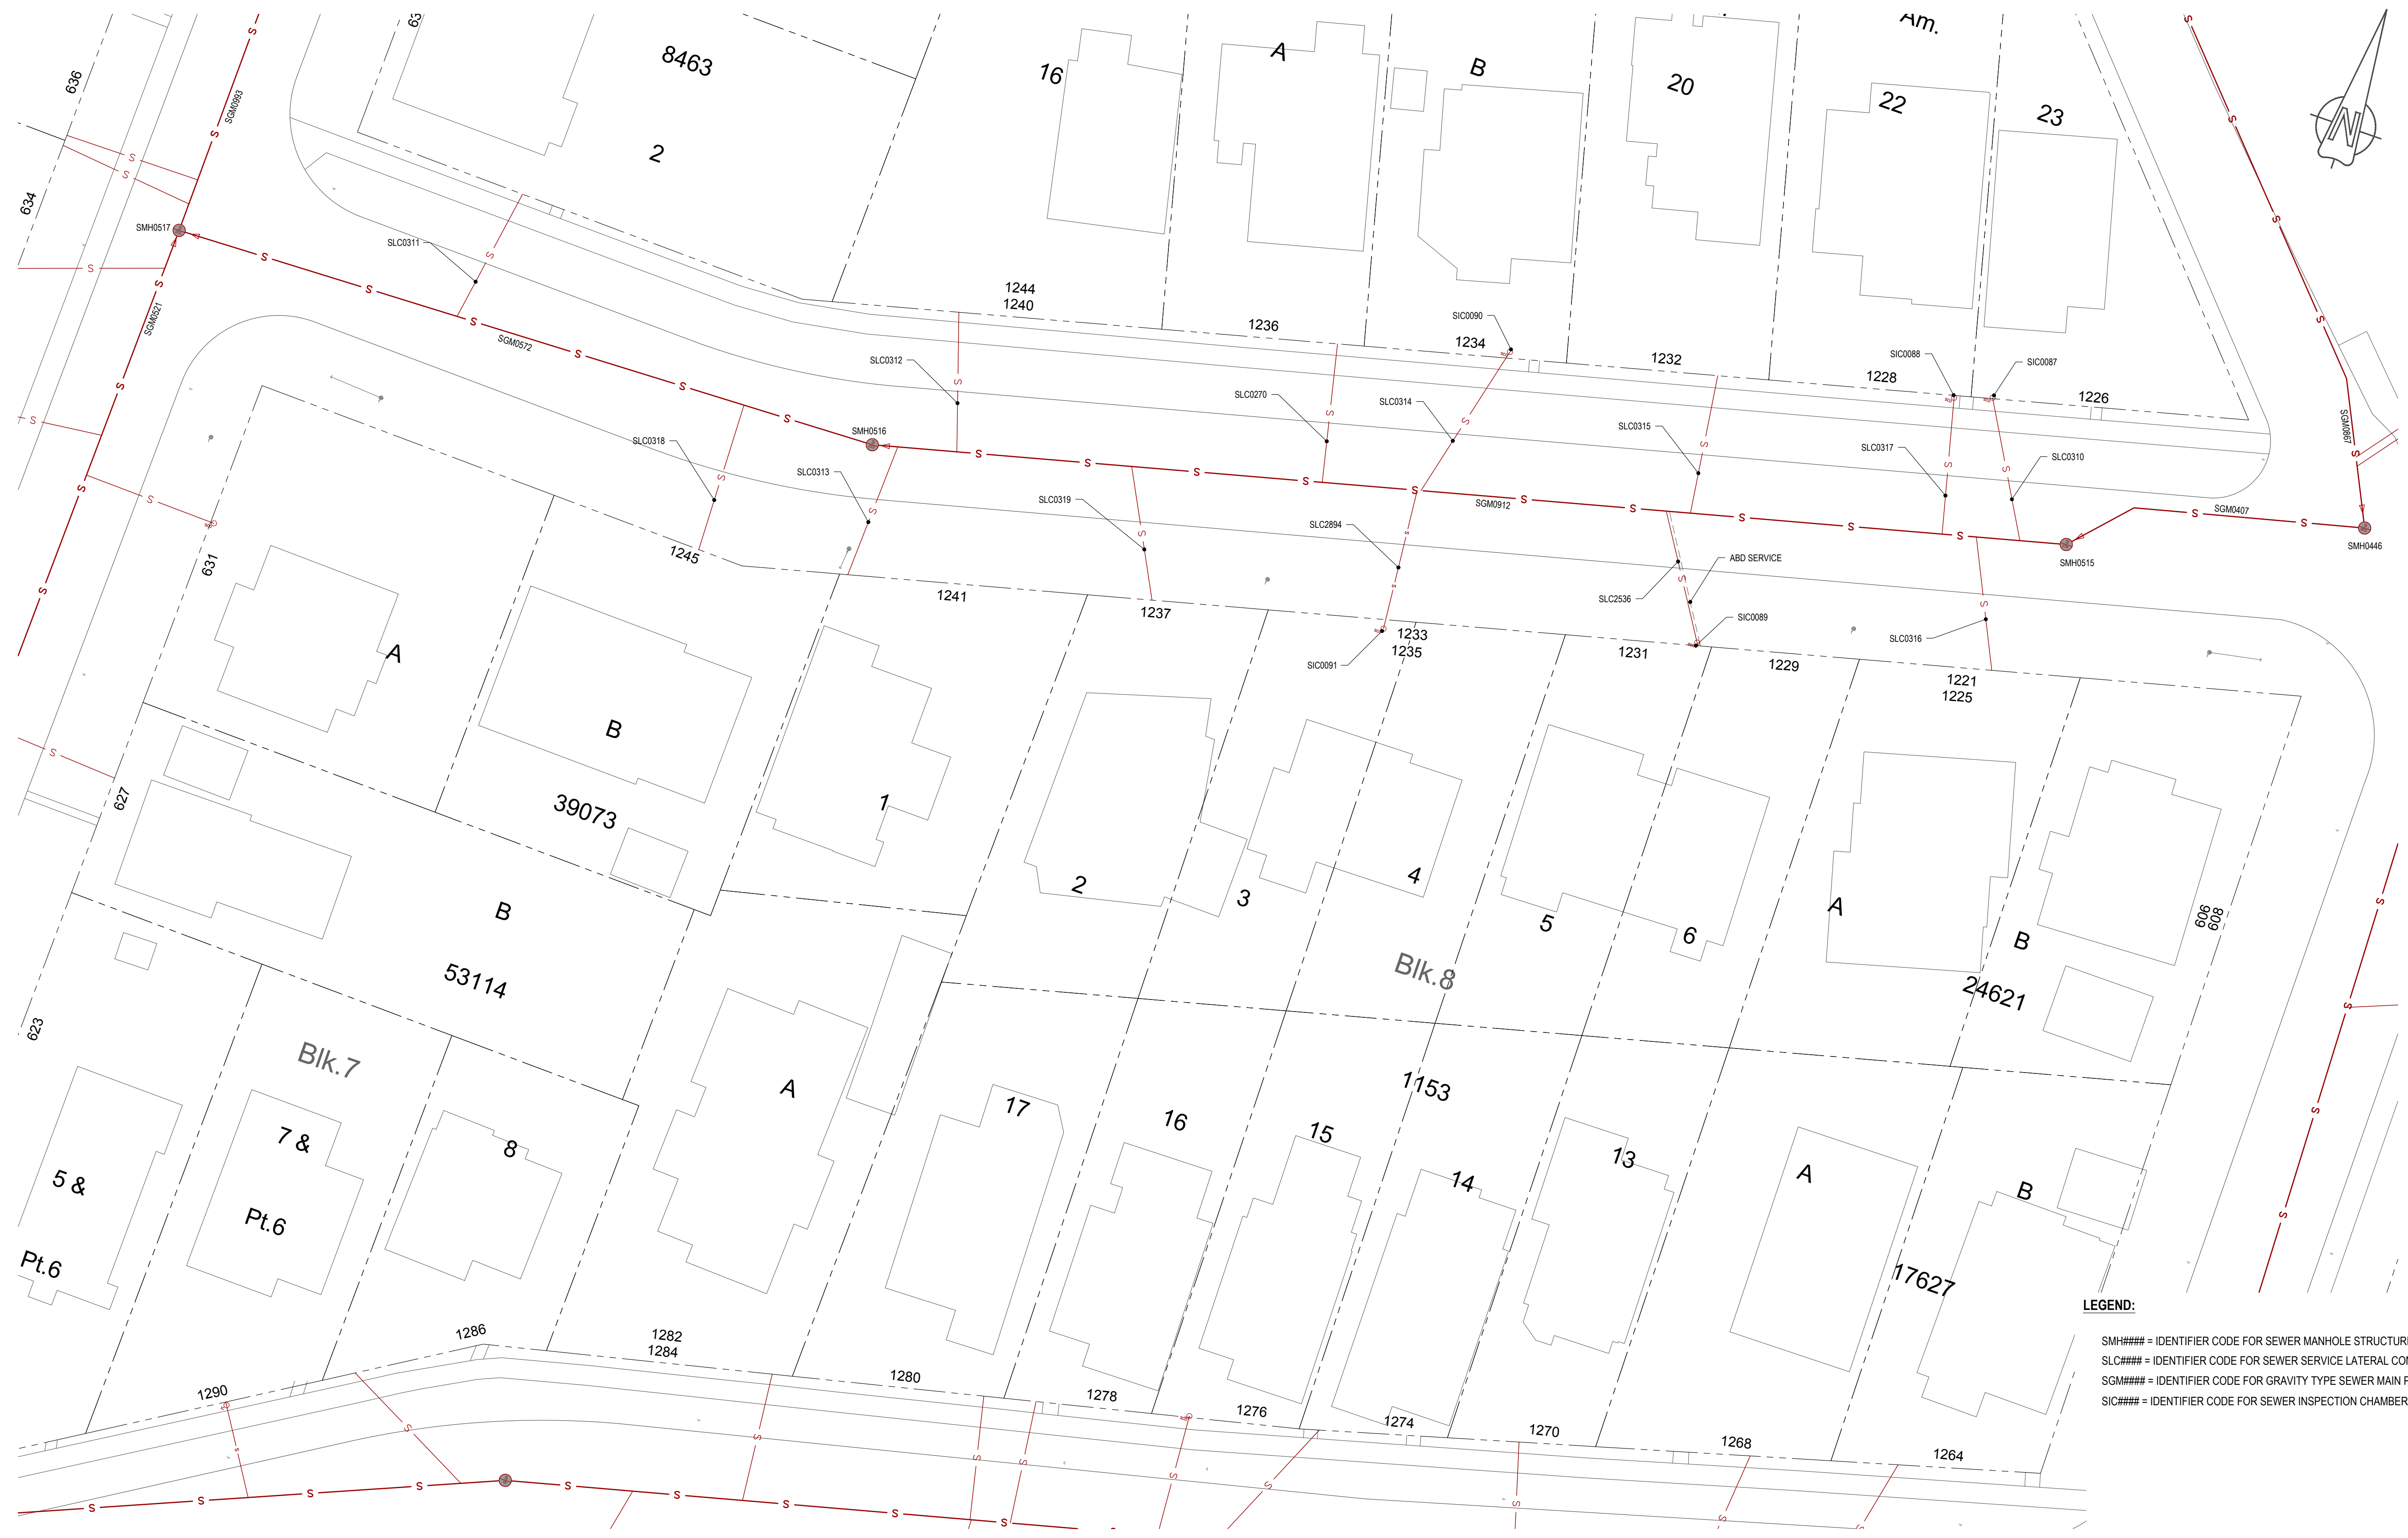

**LEGEND:**  
 SMH#### = IDENTIFIER CODE FOR SEWER MANHOLE STRUCTURE  
 SLC#### = IDENTIFIER CODE FOR SEWER SERVICE LATERAL CONNECTION  
 SGM#### = IDENTIFIER CODE FOR GRAVITY TYPE SEWER MAIN PIPE  
 SIC#### = IDENTIFIER CODE FOR SEWER INSPECTION CHAMBER

**CONFIRM UNDERGROUND LOCATIONS WITH UTILITY COMPANIES**

LEGEND - Existing services shown solid	
CABLE —TV—	ELECTRIC POLE Ⓡ
DRAIN —D—	TEL POLE Ⓡ
GAS —GAS—	SURVEY MONUMENT ⊕
SEWER —S—	IRON PIN Ⓡ
WATER —W—	STREET LIGHT Ⓡ
ELECTRICAL —E—	LEAD PLUG Ⓡ
SIDEWALK S/W	TRAVERSE HUB Ⓡ
TREE	P.K. NAIL Ⓡ
CATCH BASIN	
DRAIN CLEANOUT	
GAS SNIFFER	
GAS METER	
SEWER LAMPHOLE	
SEWER CLEANOUT	
WATER METER	
FIRE HYDRANT	
WATER METER	
SERVICE VALVE	

REVISIONS	
DESCRIPTION	ISSUED FOR REVIEW

REVISIONS APPROVED								
REVISION 1			REVISION 2			REVISION 3		
APP.	DATE	SIGN.	APP.	DATE	SIGN.	APP.	DATE	SIGN.

DESIGN APPROVED		
EXCEPTIONS	DATE	SIGN.
APPROVED BY	17.04.07	WW
DESIGN ENG.	17.04.07	JM
ASSIST. ENG.		
MUNICIPAL ENG.	17.04.07	JM

**TOWNSHIP OF ESQUIMALT**  
 EFFINGHAM ST. INVESTIGATIVE WORK  
 SEWER IDENTIFIER STA (1+010.25 - 1+175.70)  
 CONTROL MONUMENTS  
 DESIGN EFS DRAWN EFS SURVEY HH  
 SCALES: H=250 V=25 DATE 17.XX.XX

PROJECT CODE NO.	EXX
DESIGN DWG. NO.	ESQ-C100
Sheet #	2



**LEGEND:**  
 DMH#### = IDENTIFIER CODE FOR DRAIN MANHOLE STRUCTURE  
 DGM#### = IDENTIFIER CODE FOR GRAVITY TYPE DRAIN MAIN PIPE  
 DLC#### = IDENTIFIER CODE FOR DRAIN SERVICE LATERAL CONNECTION  
 DNC#### = IDENTIFIER CODE FOR TERMINAL END OF GRAVITY DRAIN PIPE WITHOUT MANHOLE/CLEAN-OUT  
 CB#### = IDENTIFIER CODE FOR CATCH BASIN  
 CBL#### = IDENTIFIER CODE FOR CATCH BASIN LEAD

CONFIRM UNDERGROUND LOCATIONS WITH UTILITY COMPANIES

LEGEND - Existing services shown solid	
CABLE —TV—	TEL POLE —●—
DRAIN —D—	SURVEY MONUMENT —⊕—
GAS —GAS—	IRON PIN —IP—
SEWER —S—	LEAD PLUG —LP—
WATER —W—	TRAVERSE HUB —TH—
ELECTRICAL —E—	P.K. NAIL —PK—
SIDEWALK	TREE
DRAIN MANHOLE	CATCH BASIN
GAS VALVE	GAS SNIFFER
SEWER MANHOLE	SEWER LAMPHOLE
WATER VALVE	FIRE HYDRANT
ELECTRIC POLE	TEL POLE
DRAIN CLEANOUT	DRAIN VENT
GAS METER	STREET LIGHT
SEWER CLEANOUT	SEWER VENT
WATER METER	SERVICE VALVE


REVISIONS	DESCRIPTION
ISSUED FOR REVIEW	

REVISIONS APPROVED								
REVISION 1			REVISION 2			REVISION 3		
APP.	DATE	SIGN.	APP.	DATE	SIGN.	APP.	DATE	SIGN.

DESIGN APPROVED			
EXCEPTIONS	DATE	SIGN.	
APPROVED BY	17.04.07	WW	
DESIGN ENG.	17.04.07	JM	
ASSIST. ENG.	17.04.07	JM	
MUNICIPAL ENG.	17.04.07	JM	

**TOWNSHIP OF ESQUIMALT**  
 EFFINGHAM ST. INVESTIGATIVE WORK  
 DRAIN IDENTIFIER STA (1+016.00 - 1+175.50)  
 CONTROL MONUMENTS  
 DESIGN EFS DRAWN EFS SURVEY HH  
 SCALES: H=250 V=25 DATE 17.XX.XX

PROJECT CODE NO.	EXX
DESIGN DWG. NO.	ESQ-C200
Sheet #	3

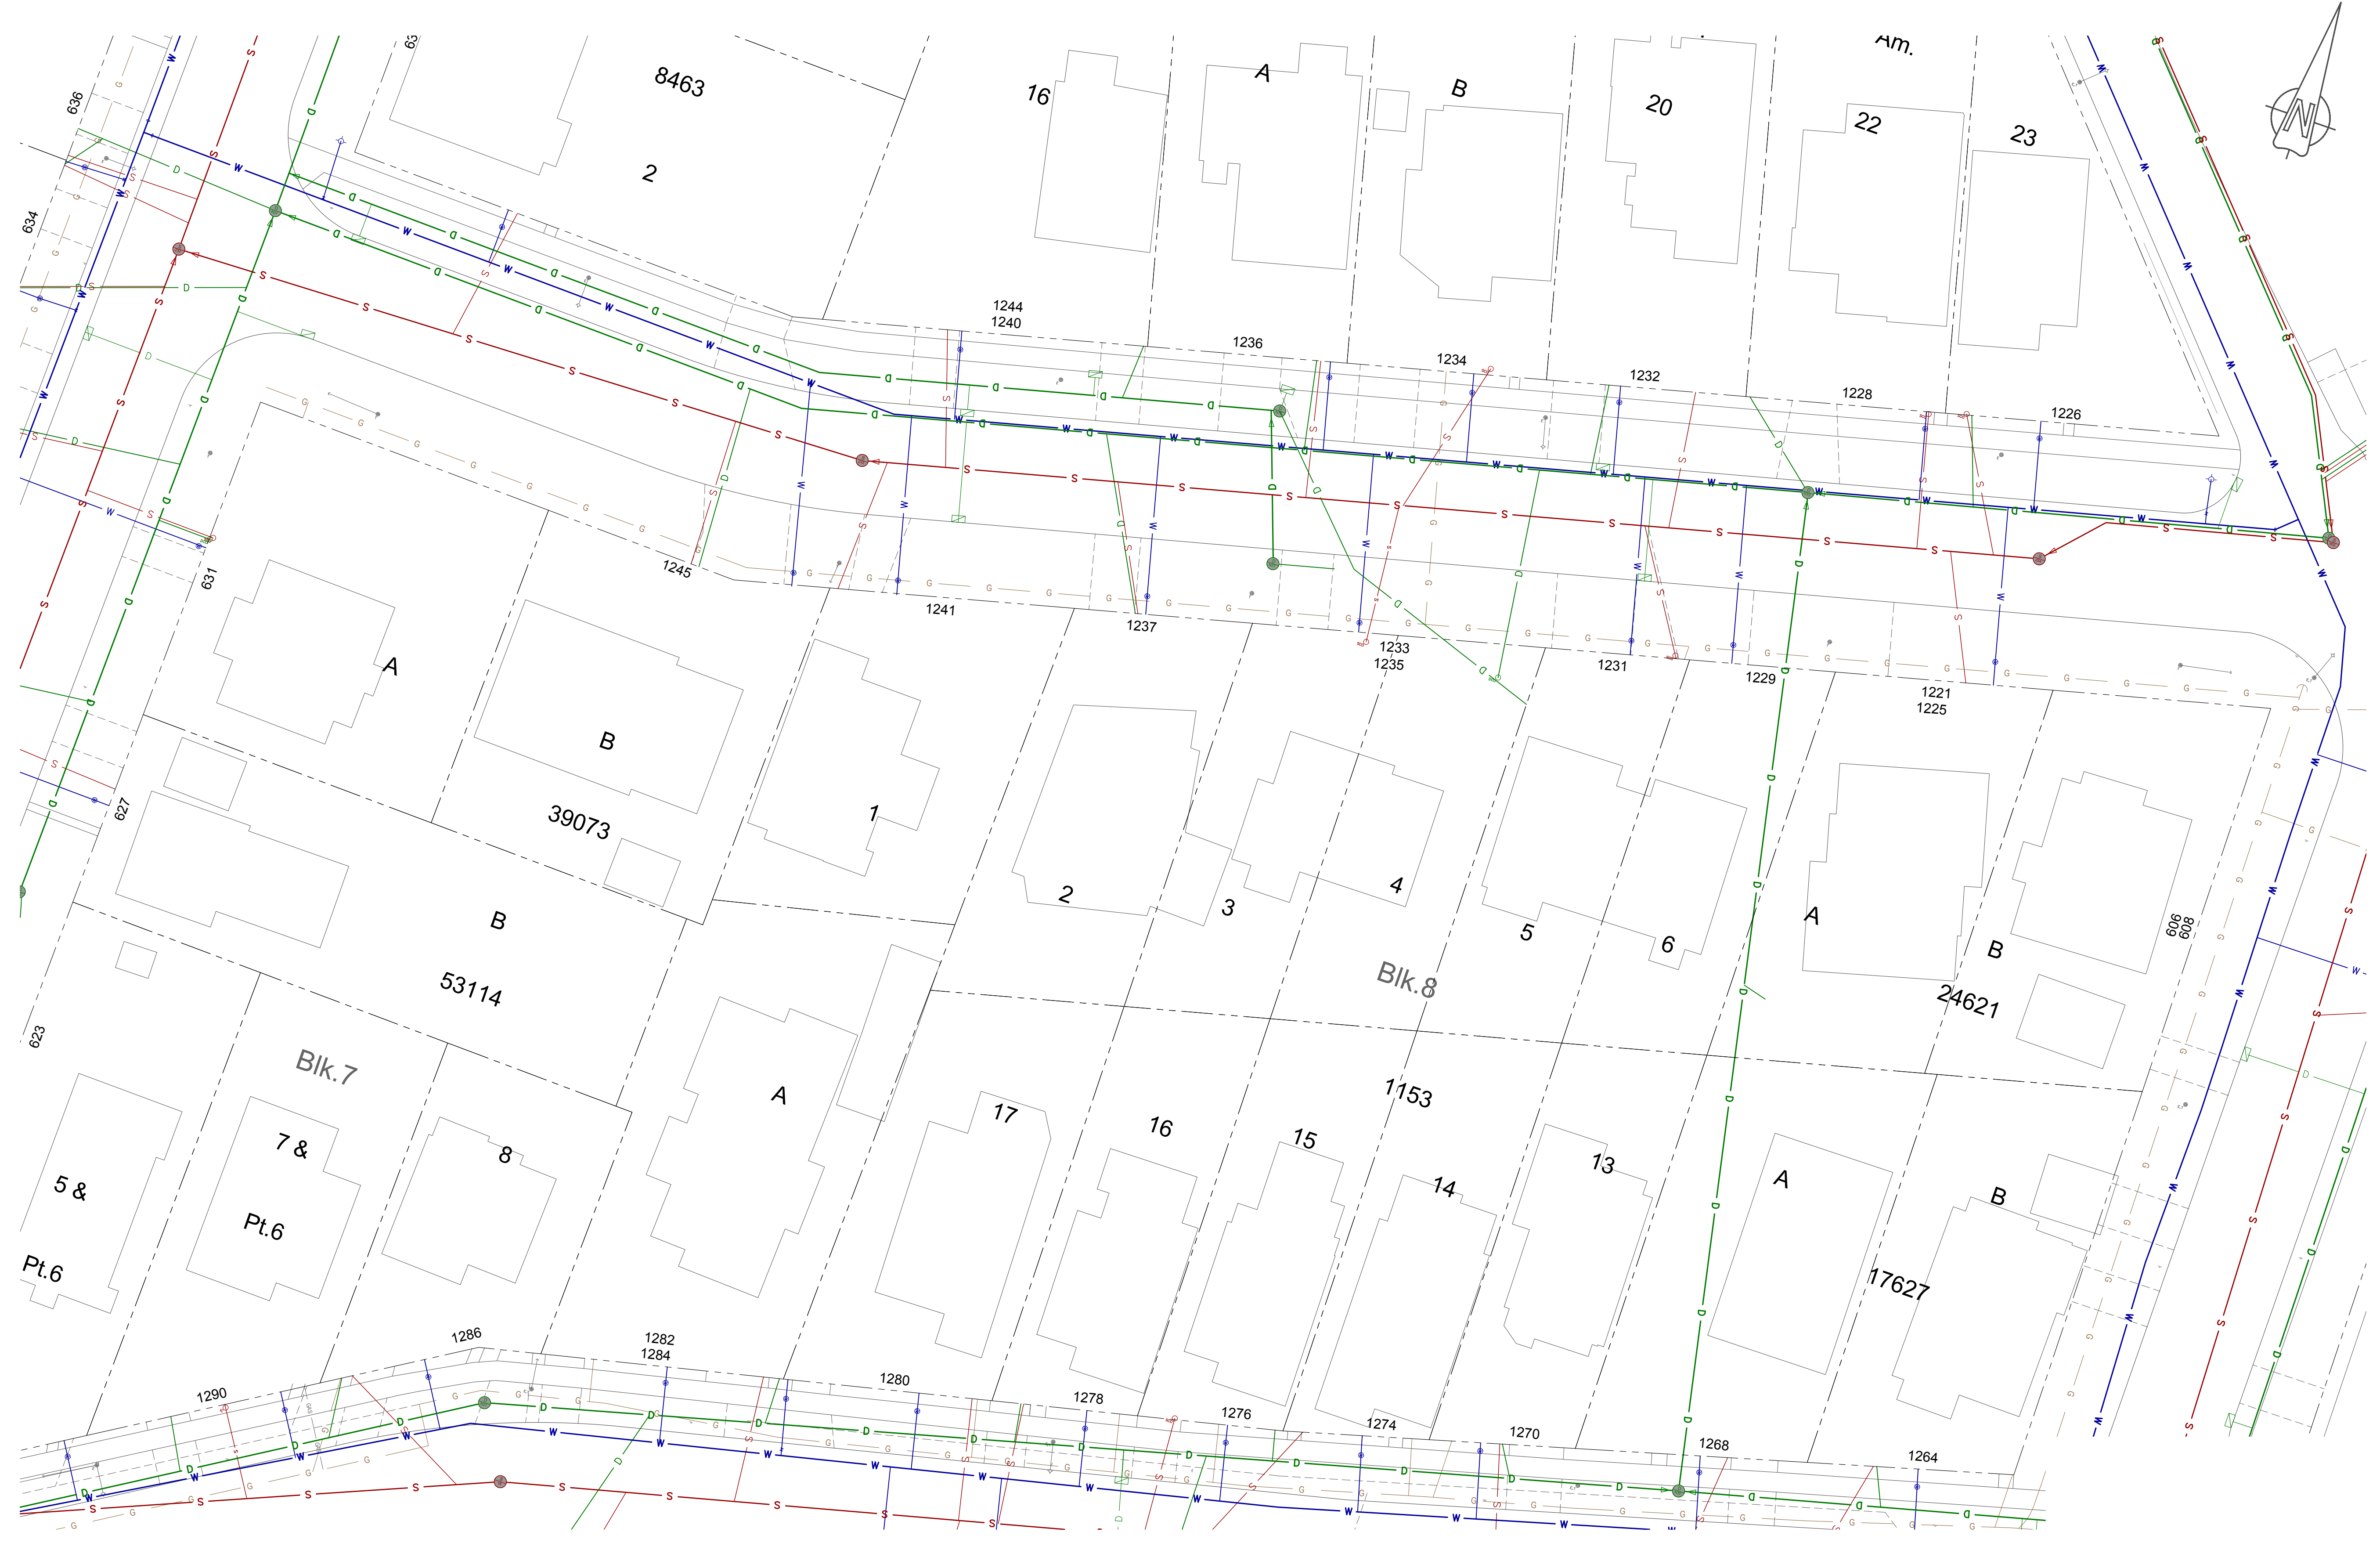

**CONFIRM UNDERGROUND LOCATIONS WITH UTILITY COMPANIES**

LEGEND - Existing services shown solid					
CABLE —TV—	SIDEWALK S/W	TREE	ELECTRIC POLE Ⓧ	TEL POLE Ⓧ	SURVEY MONUMENT Ⓧ
DRAIN —D—	DRAIN MANHOLE Ⓧ	CATCH BASIN Ⓧ	DRAIN CLEANOUT Ⓧ	DRAIN VENT Ⓧ	IRON PIN Ⓧ
GAS —G—	GAS VALVE Ⓧ	GAS SNIFFER Ⓧ	GAS METER Ⓧ	STREET LIGHT Ⓧ	LEAD PLUG Ⓧ
SEWER —S—	SEWER MANHOLE Ⓧ	SEWER LAMPHOLE Ⓧ	SEWER CLEANOUT Ⓧ	SEWER VENT Ⓧ	TRAVERSE HUB Ⓧ
WATER —W—	WATER VALVE Ⓧ	FIRE HYDRANT Ⓧ	WATER METER Ⓧ	SERVICE VALVE Ⓧ	P.K. NAIL Ⓧ


REVISIONS	DESCRIPTION
ISSUED FOR REVIEW	

REVISIONS APPROVED								
REVISION 1			REVISION 2			REVISION 3		
APP.	DATE	SIGN.	APP.	DATE	SIGN.	APP.	DATE	SIGN.

DESIGN APPROVED		
EXCEPTIONS	DATE	SIGN.
APPROVED BY:	17.04.07	WW
DESIGN ENG.:	17.04.07	JM
ASSIST. ENG.:		
MUNICIPAL ENG.:	17.04.07	JM

**TOWNSHIP OF ESQUIMALT**  
**EFFINGHAM ST. INVESTIGATIVE WORK**  
**COMBINED UTILITIES STA (1+010.25 - 1+175.70)**  
 CONTROL MONUMENTS  
 DESIGN: EFS    DRAWN: EFS    SURVEY: HH  
 SCALES: H=250    V=25    DATE: 17.XX.XX

PROJECT CODE NO.	EXX
DESIGN DWG. NO.	ESQ-C300
Sheet #	4

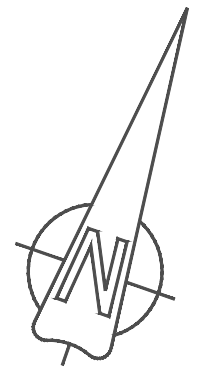

CONFIRM  
UNDERGROUND  
LOCATIONS WITH  
UTILITY COMPANIES

LEGEND - Existing services shown solid	
CABLE —TV—	SIDEWALK S/W
DRAIN —D—	TREE
GAS —GAS—	ELECTRIC POLE e
SEWER —S—	TEL POLE T
WATER —W—	SURVEY MONUMENT
ELECTRICAL —E—	IRON PIN
	LEAD PLUG
	TRAVERSE HUB
	P.K. NAIL
	P.K.

REVISIONS
ISSUED FOR REVIEW

REVISIONS APPROVED								
REVISION 1			REVISION 2			REVISION 3		
APP.	DATE	SIGN.	APP.	DATE	SIGN.	APP.	DATE	SIGN.

DESIGN APPROVED		
EXCEPTIONS	DATE	SIGN.
APPROVED BY	17.04.07	WW
DESIGN ENG.	17.04.07	JM
ASSIST. ENG.		
MUNICIPAL ENG.	17.04.07	JM

**TOWNSHIP OF ESQUIMALT**  
EFFINGHAM ST. INVESTIGATIVE WORK  
ROAD CORRIDOR IDENTIFIER STA (1+015.00 - 1+171.40)  
CONTROL MONUMENTS  
DESIGN EFS DRAWN EFS SURVEY HH  
MUNICIPAL ENG. 17.04.07 JM  
SCALES: H = 250 V = 25 DATE 17.XX.XX

PROJECT CODE NO.	EXX
DESIGN DWG. NO.	ESQ-C400
Sheet #	5