
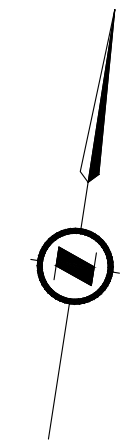


PARK TERR. INVESTIGATIVE WORK

STA (1+016.60 - 1+258.50)

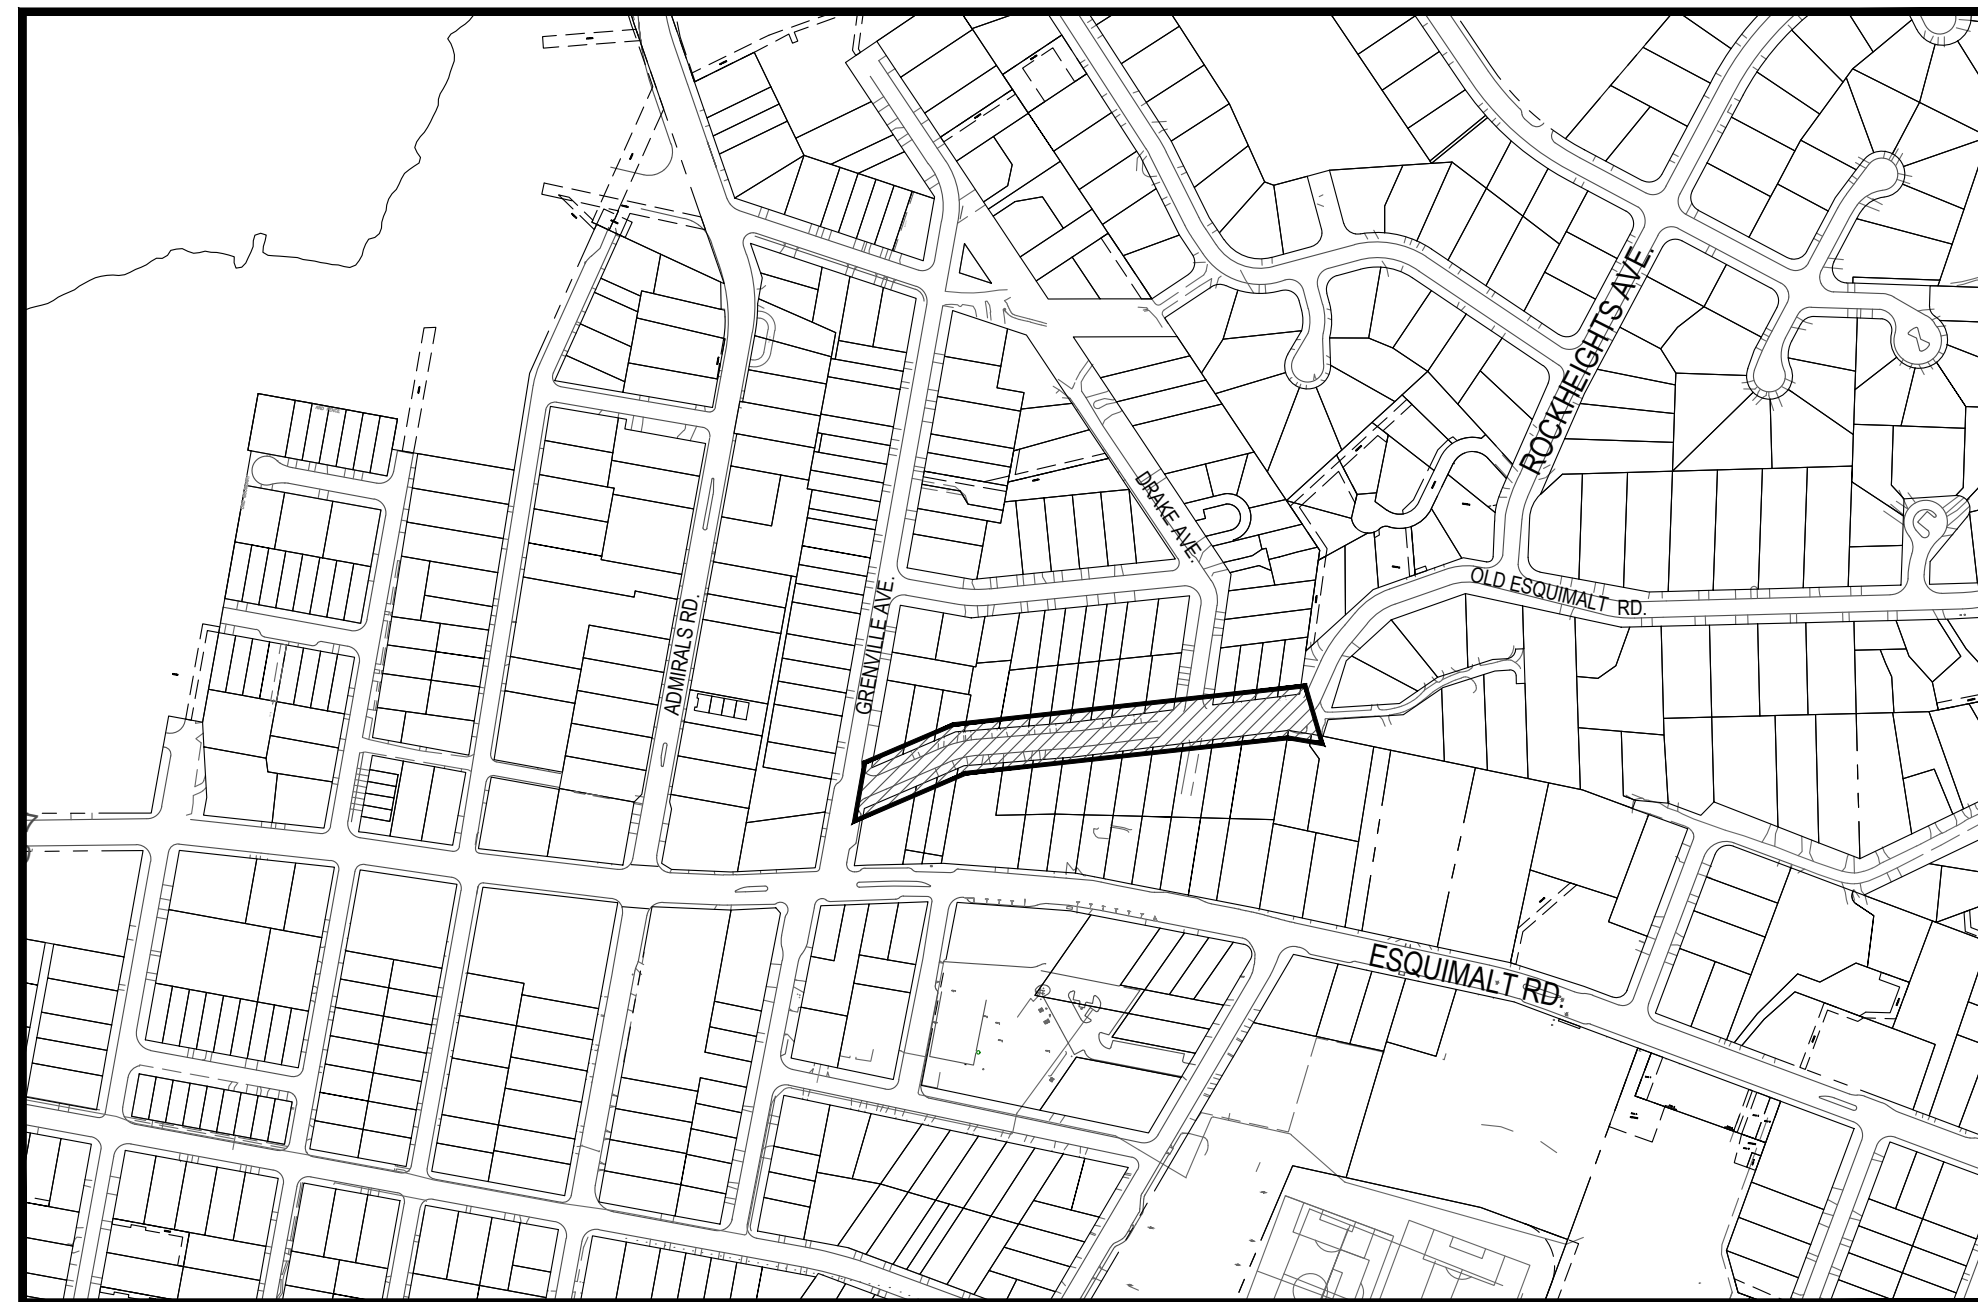

LOCATION PLAN



SCALE 1 : 4000

DRAWING INDEX

DRAWING No.	SHEET No.	DRAWING TITLE	REV. No.
ESQ - C000	1	LOCATION PLAN	0
ESQ - C100	2	SEWER IDENTIFIER STA (1+016.60 - 1+252.80)	0
ESQ - C200	3	DRAIN IDENTIFIER STA (1+032.40 - 1+258.50)	0
ESQ - C300	4	COMBINED UTILITIES STA (1+016.60 - 1+258.50)	0
ESQ - C400	5	ROAD CORRIDOR STA (1+019.00 - 1+254.40)	0

LEGEND:

- DM##### = IDENTIFIER CODE FOR DRAIN MANHOLE STRUCTURE
- DGM##### = IDENTIFIER CODE FOR GRAVITY TYPE DRAIN MAIN PIPE
- DLC##### = IDENTIFIER CODE FOR DRAIN SERVICE LATERAL CONNECTION
- DNC##### = IDENTIFIER CODE FOR TERMINAL END OF GRAVITY DRAIN PIPE WITHOUT MANHOLE/CLEAN-OUT
- CB##### = IDENTIFIER CODE FOR CATCH BASIN
- CBL##### = IDENTIFIER CODE FOR CATCH BASIN LEAD

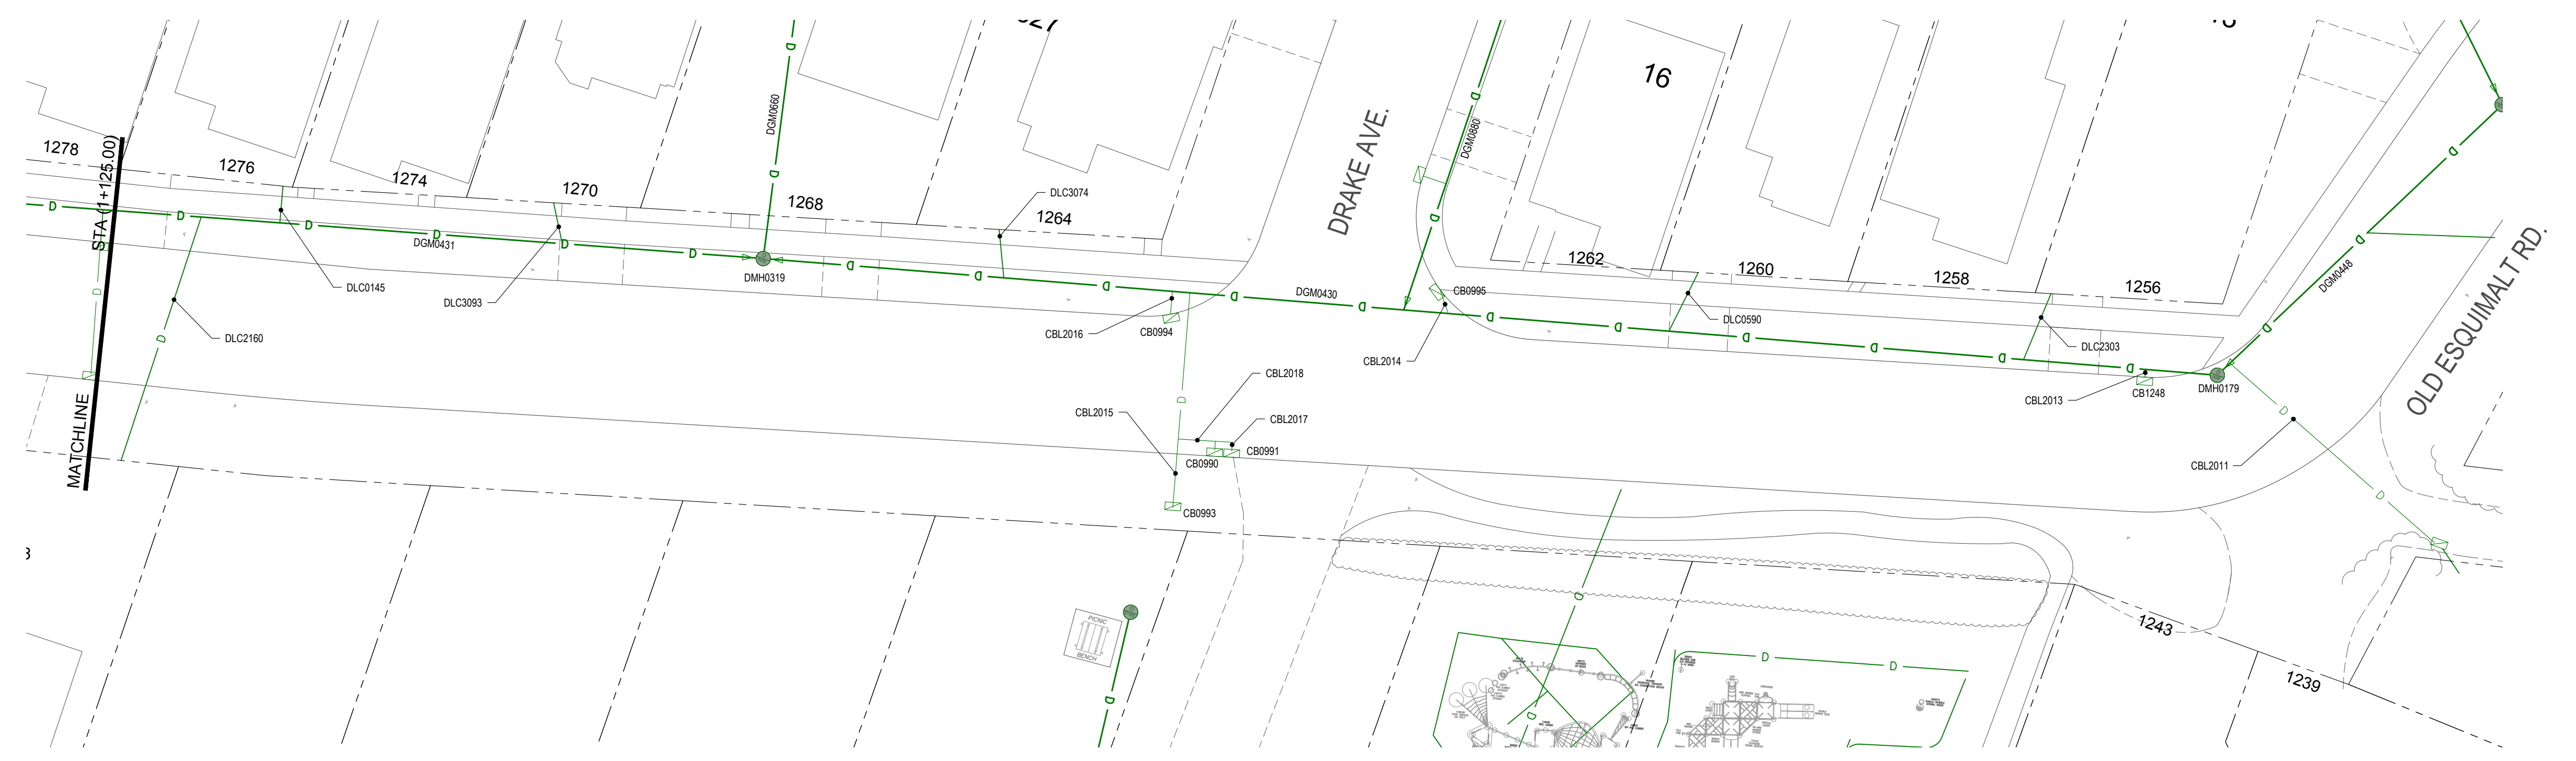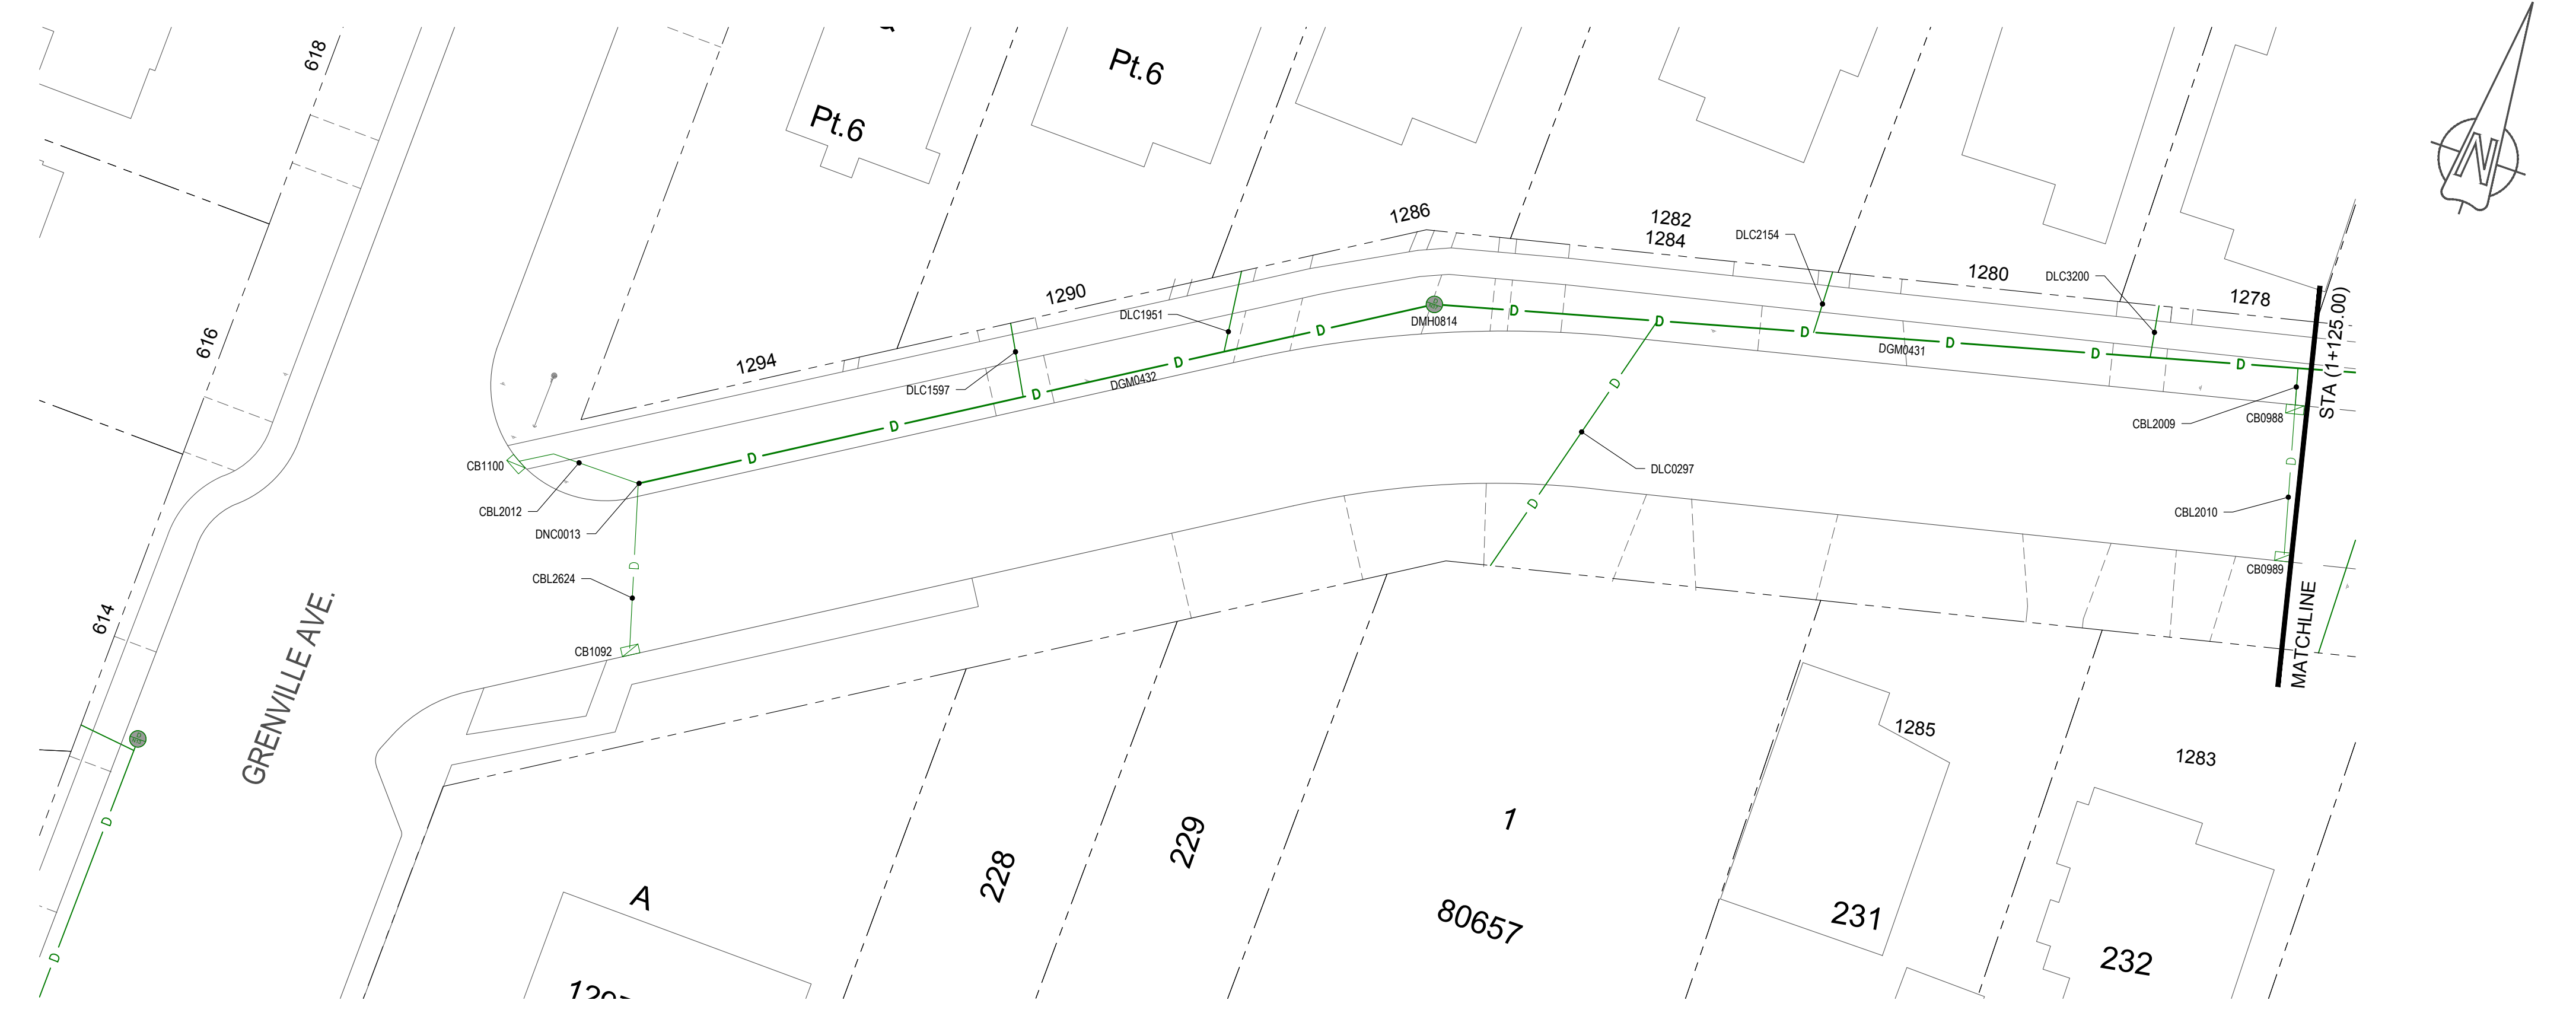

CONFIRM
UNDERGROUND
LOCATIONS WITH
UTILITY COMPANIES

LEGEND - Existing services shown solid	
CABLE —TV—	SIDEWALK S/W
DRAIN —D—	TREE
GAS —GAS—	ELECTRIC POLE e
SEWER —S—	TEL POLE
WATER —W—	SURVEY MONUMENT
ELECTRICAL —E—	
	CATCH BASIN
	DRAIN CLEANOUT
	DRAIN VENT
	IRON PIN
	STREET LIGHT
	LEAD PLUG
	SEWER VENT
	TRAVERSE HUB
	WATER METER
	SERVICE VALVE
	P.K. NAIL


REVISIONS	
DESCRIPTION	ISSUED FOR REVIEW

REVISIONS APPROVED								
REVISION 1			REVISION 2			REVISION 3		
APP.	DATE	SIGN.	APP.	DATE	SIGN.	APP.	DATE	SIGN.



DESIGN APPROVED		
EXCEPTIONS	DATE	SIGN.
APPROVED BY	17.04.07	WW
DESIGN ENG.	17.04.07	JM
ASSIST. ENG.		
MUNICIPAL ENG.	17.04.07	JM

TOWNSHIP OF ESQUIMALT
PARK TERR. INVESTIGATIVE WORK
DRAIN IDENTIFIER STA (1+032.40 - 1+258.50)
 CONTROL MONUMENTS
 DESIGN EFS DRAWN EFS SURVEY HH
 SCALES: H = 250 V = 25 DATE 17.XX.XX

PROJECT CODE NO.	EXX
DESIGN DWG. NO.	ESQ-C200
Sheet #	3

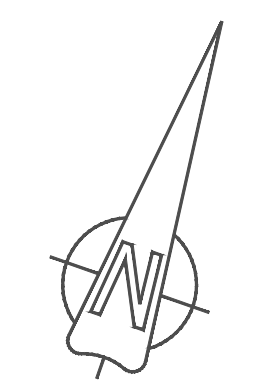

LEGEND:
 DMH### = IDENTIFIER CODE FOR DRAIN MANHOLE STRUCTURE
 DGM### = IDENTIFIER CODE FOR GRAVITY TYPE DRAIN MAIN PIPE
 DLC### = IDENTIFIER CODE FOR DRAIN SERVICE LATERAL CONNECTION
 DNC### = IDENTIFIER CODE FOR TERMINAL END OF GRAVITY DRAIN PIPE WITHOUT MANHOLE/CLEAN-OUT
 CB### = IDENTIFIER CODE FOR CATCH BASIN
 CBL### = IDENTIFIER CODE FOR CATCH BASIN LEAD

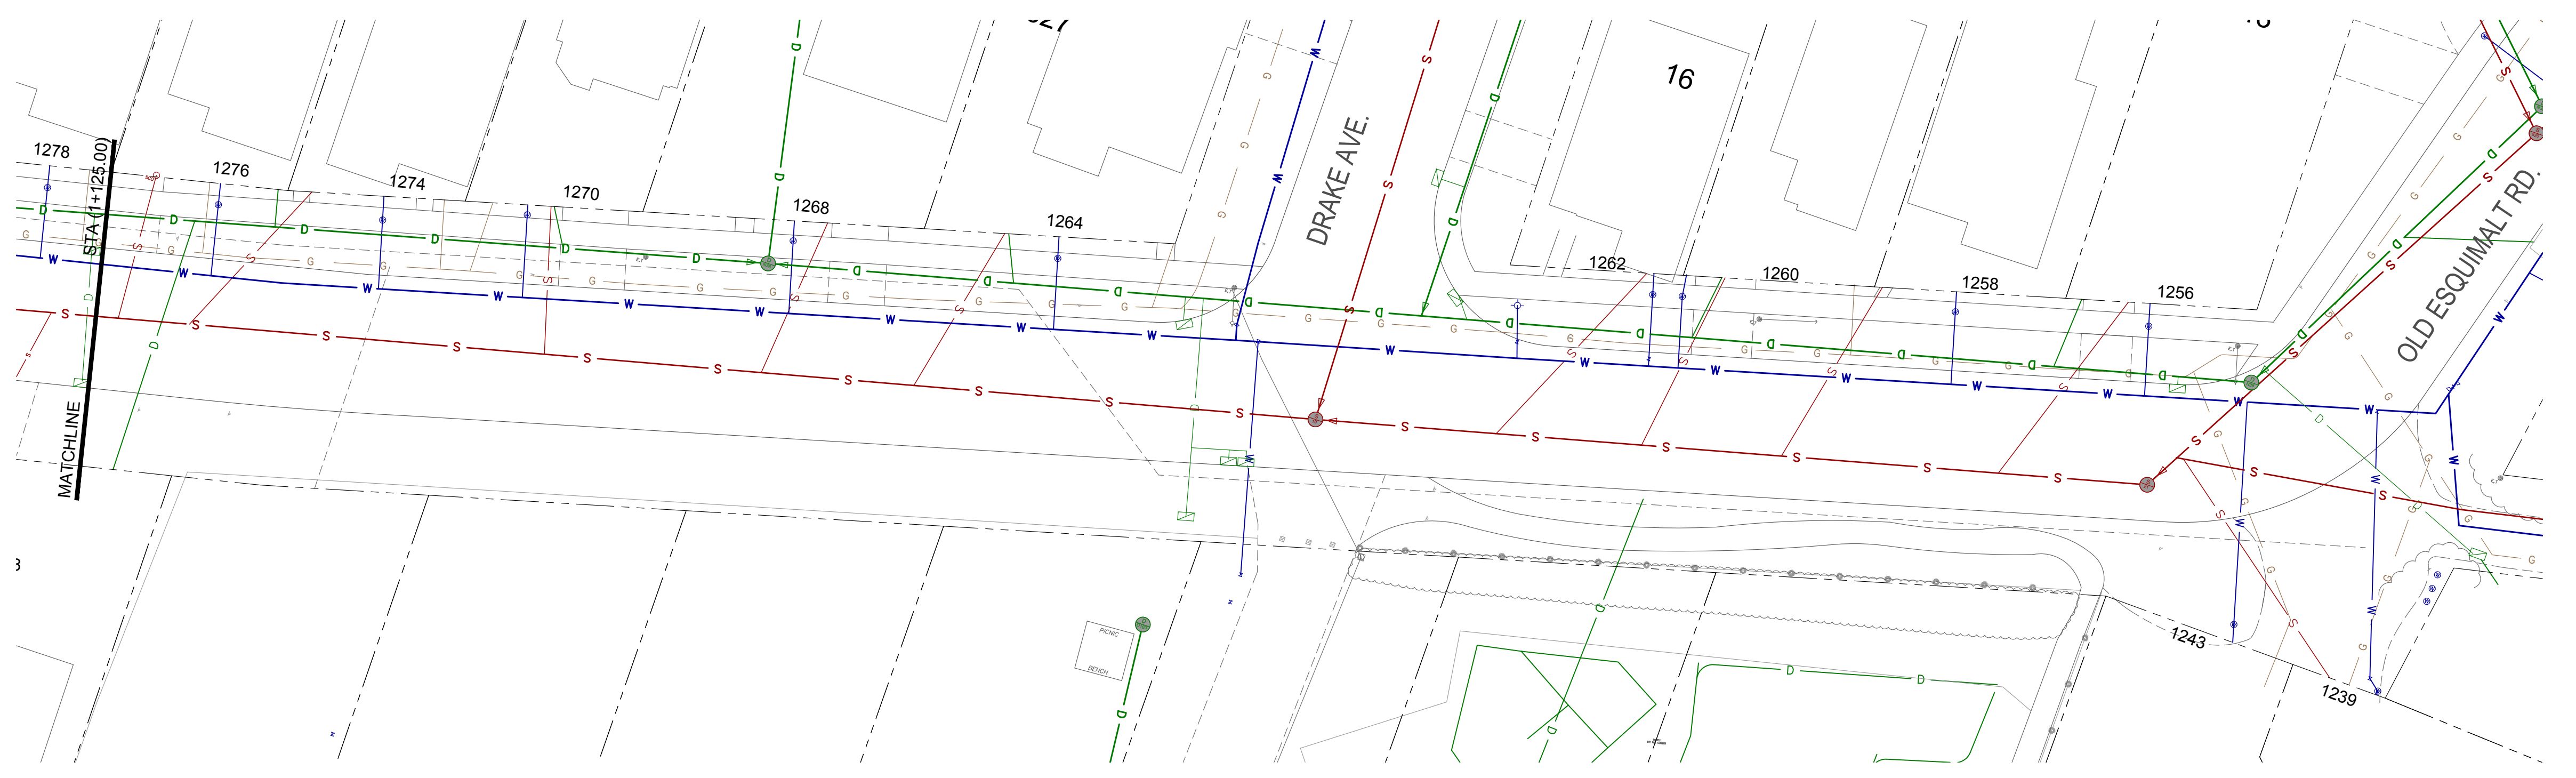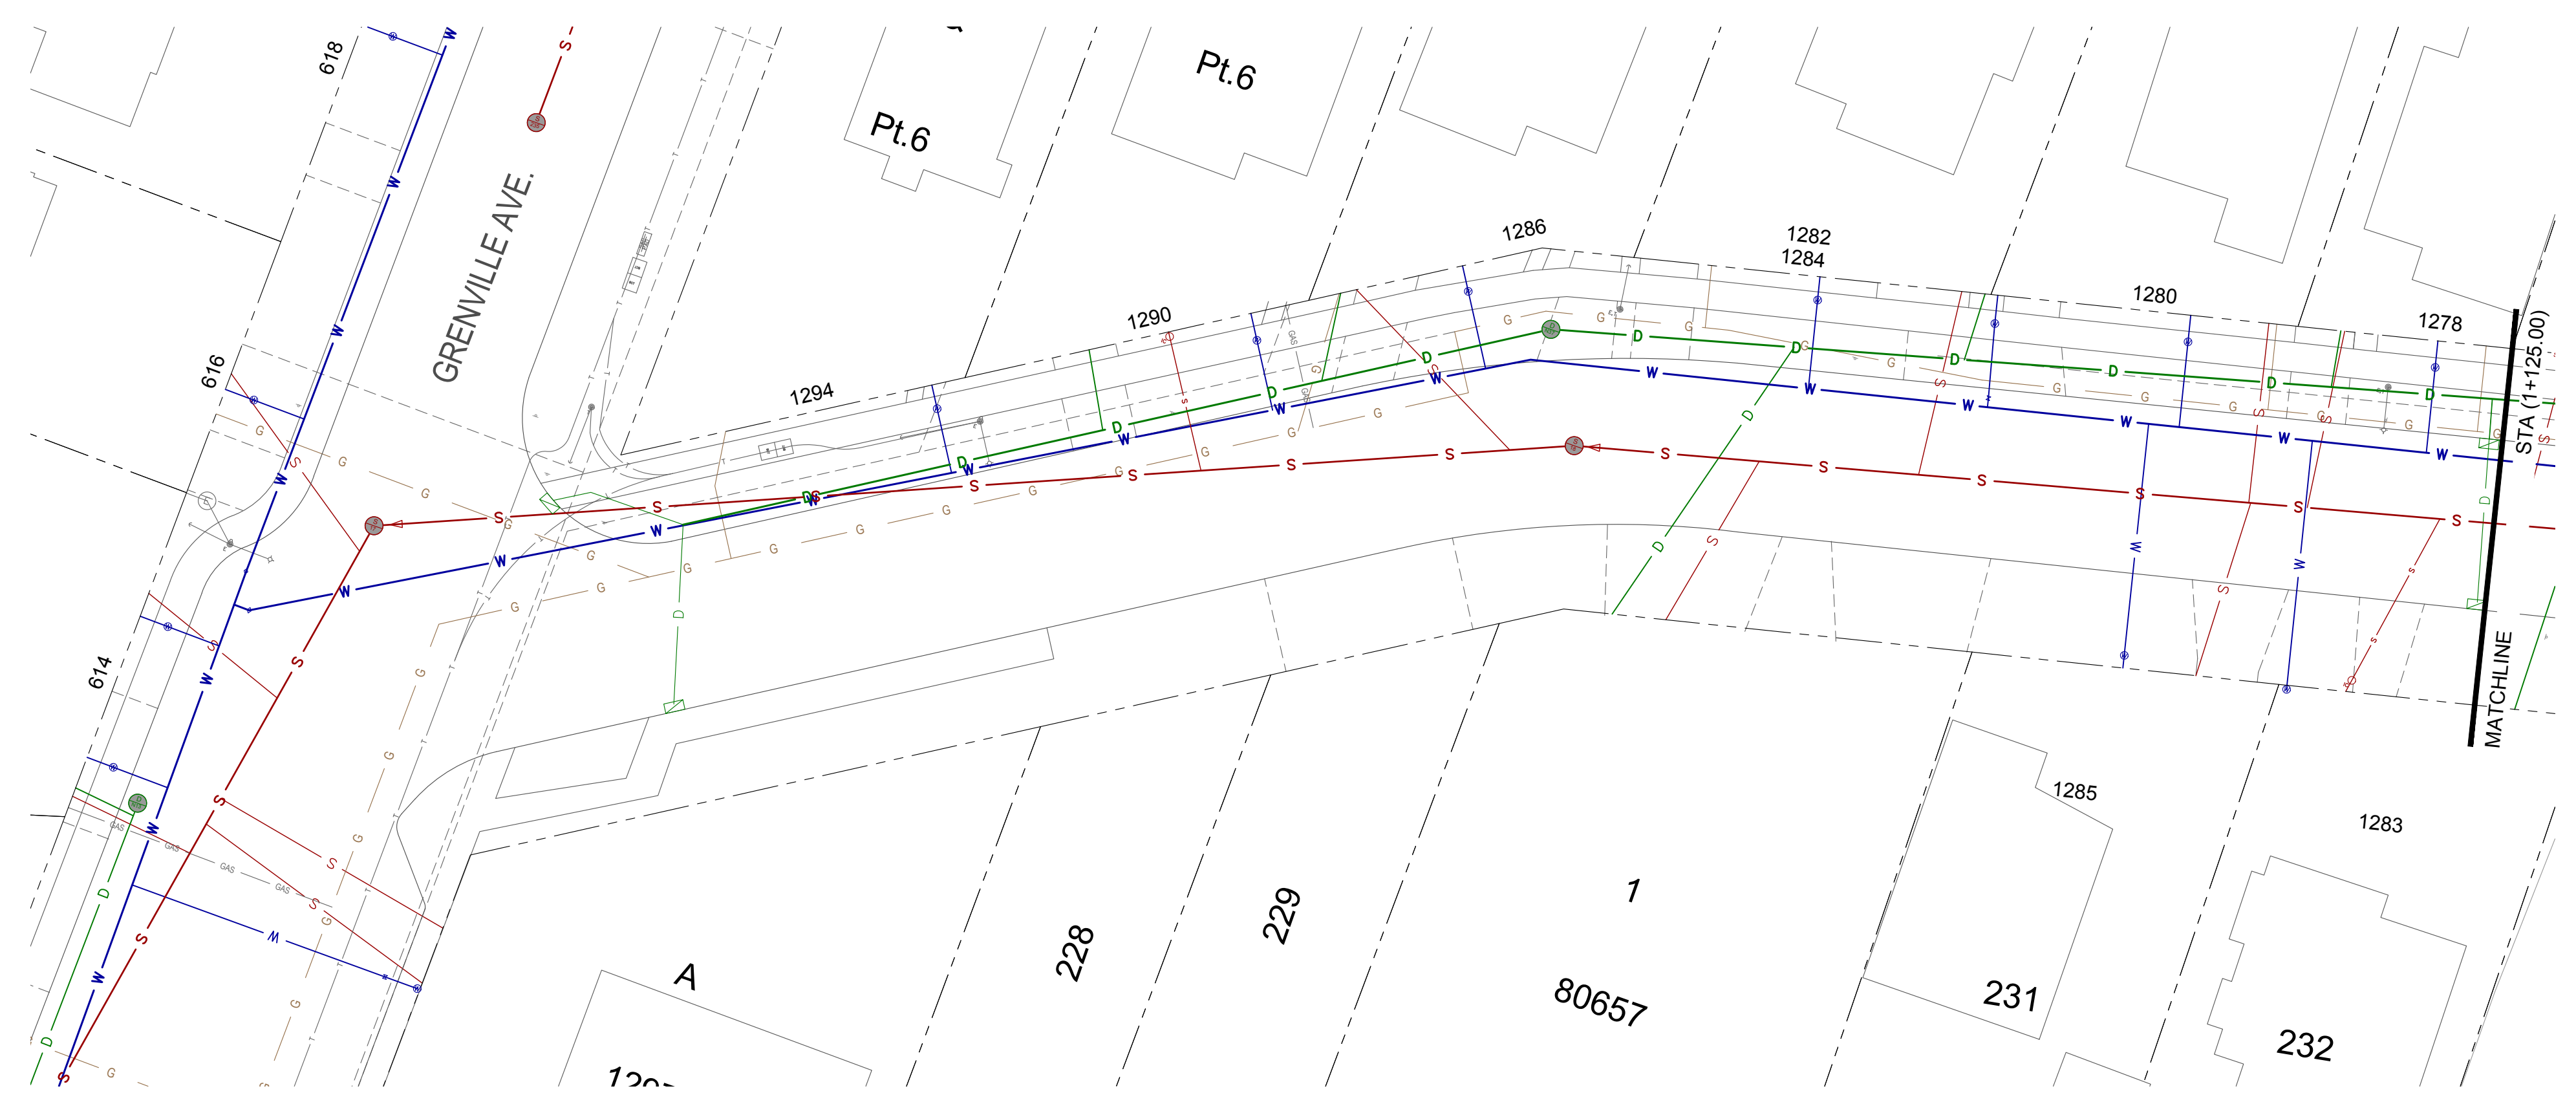

CONFIRM
 UNDERGROUND
 LOCATIONS WITH
 UTILITY COMPANIES



LEGEND - Existing services shown solid	
CABLE —TV—	ELECTRIC POLE Ⓜ
DRAIN —D—	TEL POLE Ⓜ
GAS —G—	SEWER MANHOLE Ⓜ
SEWER —S—	WATER VALVE Ⓜ
WATER —W—	WATER METER Ⓜ
ELECTRICAL —E—	

REVISIONS	REVISIONS APPROVED
DESCRIPTION	REVISION 1
ISSUED FOR REVIEW	REVISION 2
	REVISION 3

DESIGN APPROVED		
EXCEPTIONS	DATE	SIGN
APPROVED BY	17.04.07	JM
DESIGN ENG.	17.04.07	JM
ASSIST. ENG.		
MUNICIPAL ENG.	17.04.07	JM

TOWNSHIP OF ESQUIMALT
 PARK TERR. INVESTIGATIVE WORK
 COMBINED UTILITIES STA (1+016.60 - 1+258.50)
 CONTROL MONUMENTS
 DESIGN EFS DRAWN EFS SURVEY HH
 SCALES: H=250 V=25 DATE 17.XX.XX

PROJECT CODE NO.	EXX
DESIGN DWG. NO.	ESQ-C300
Sheet #	4

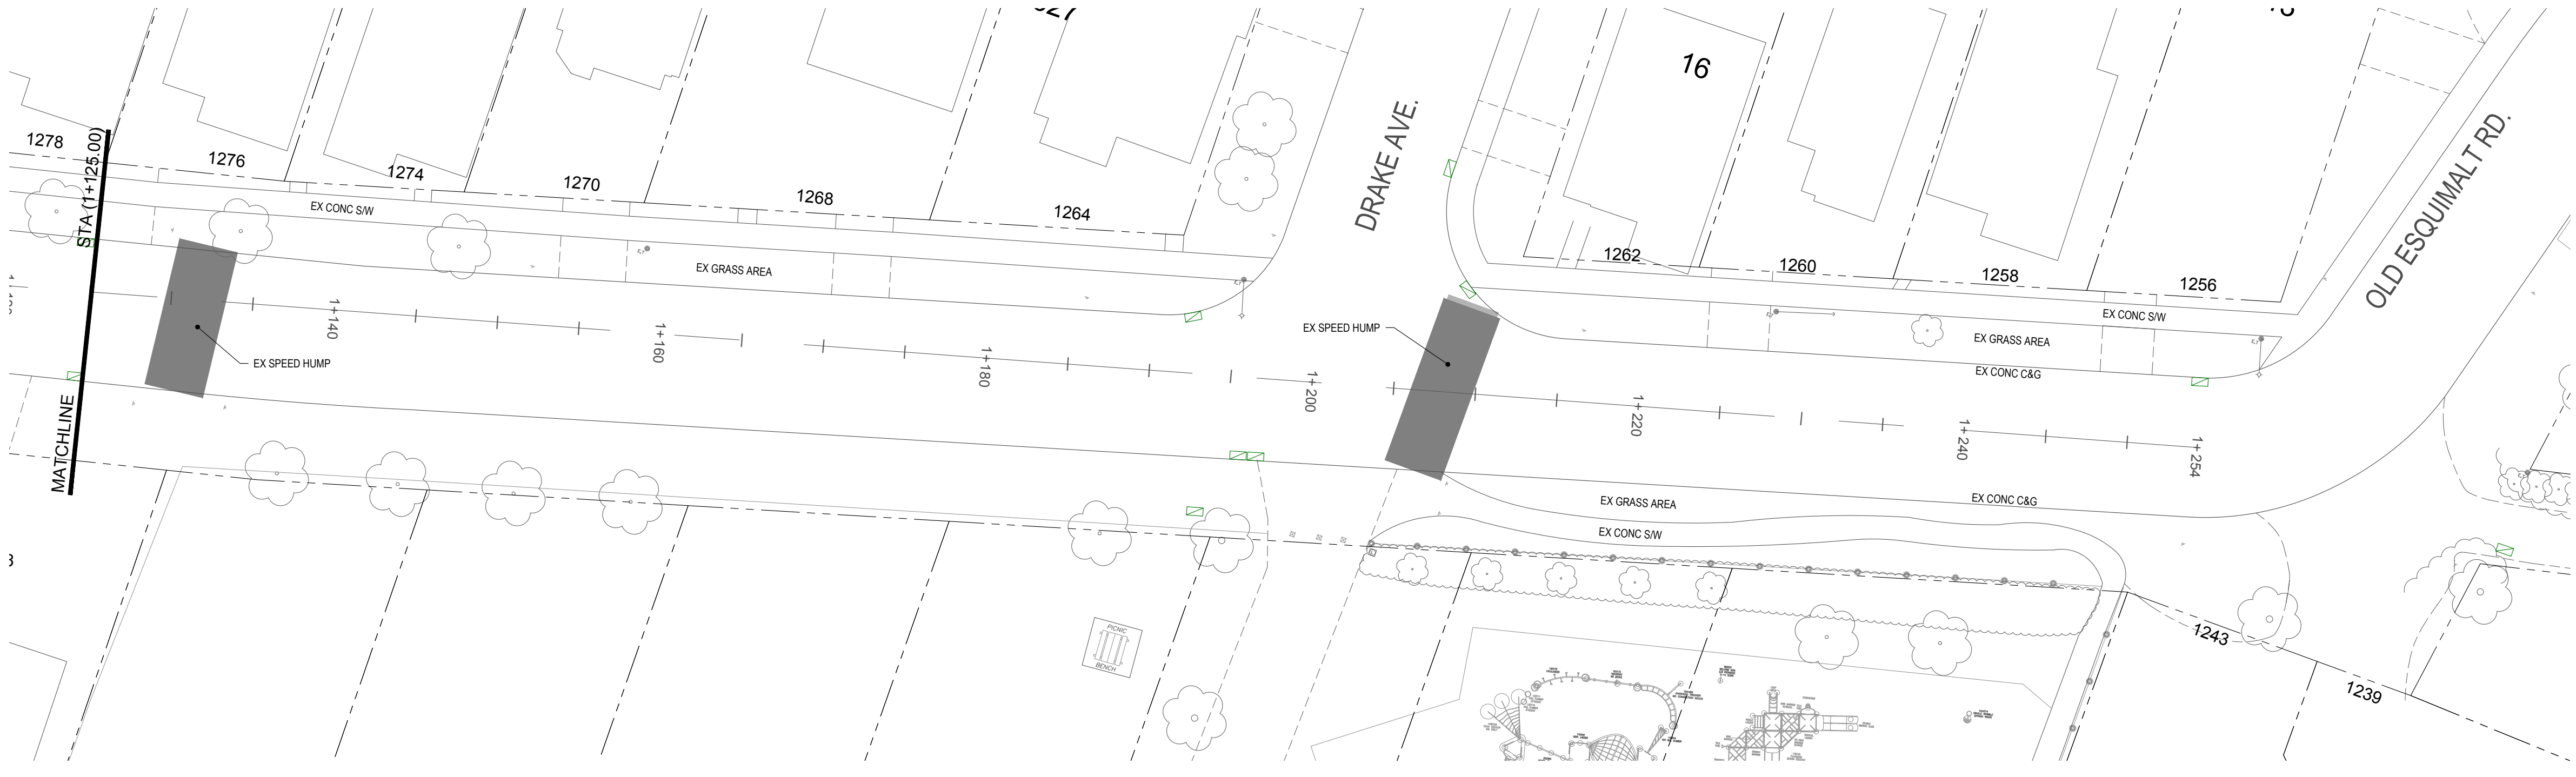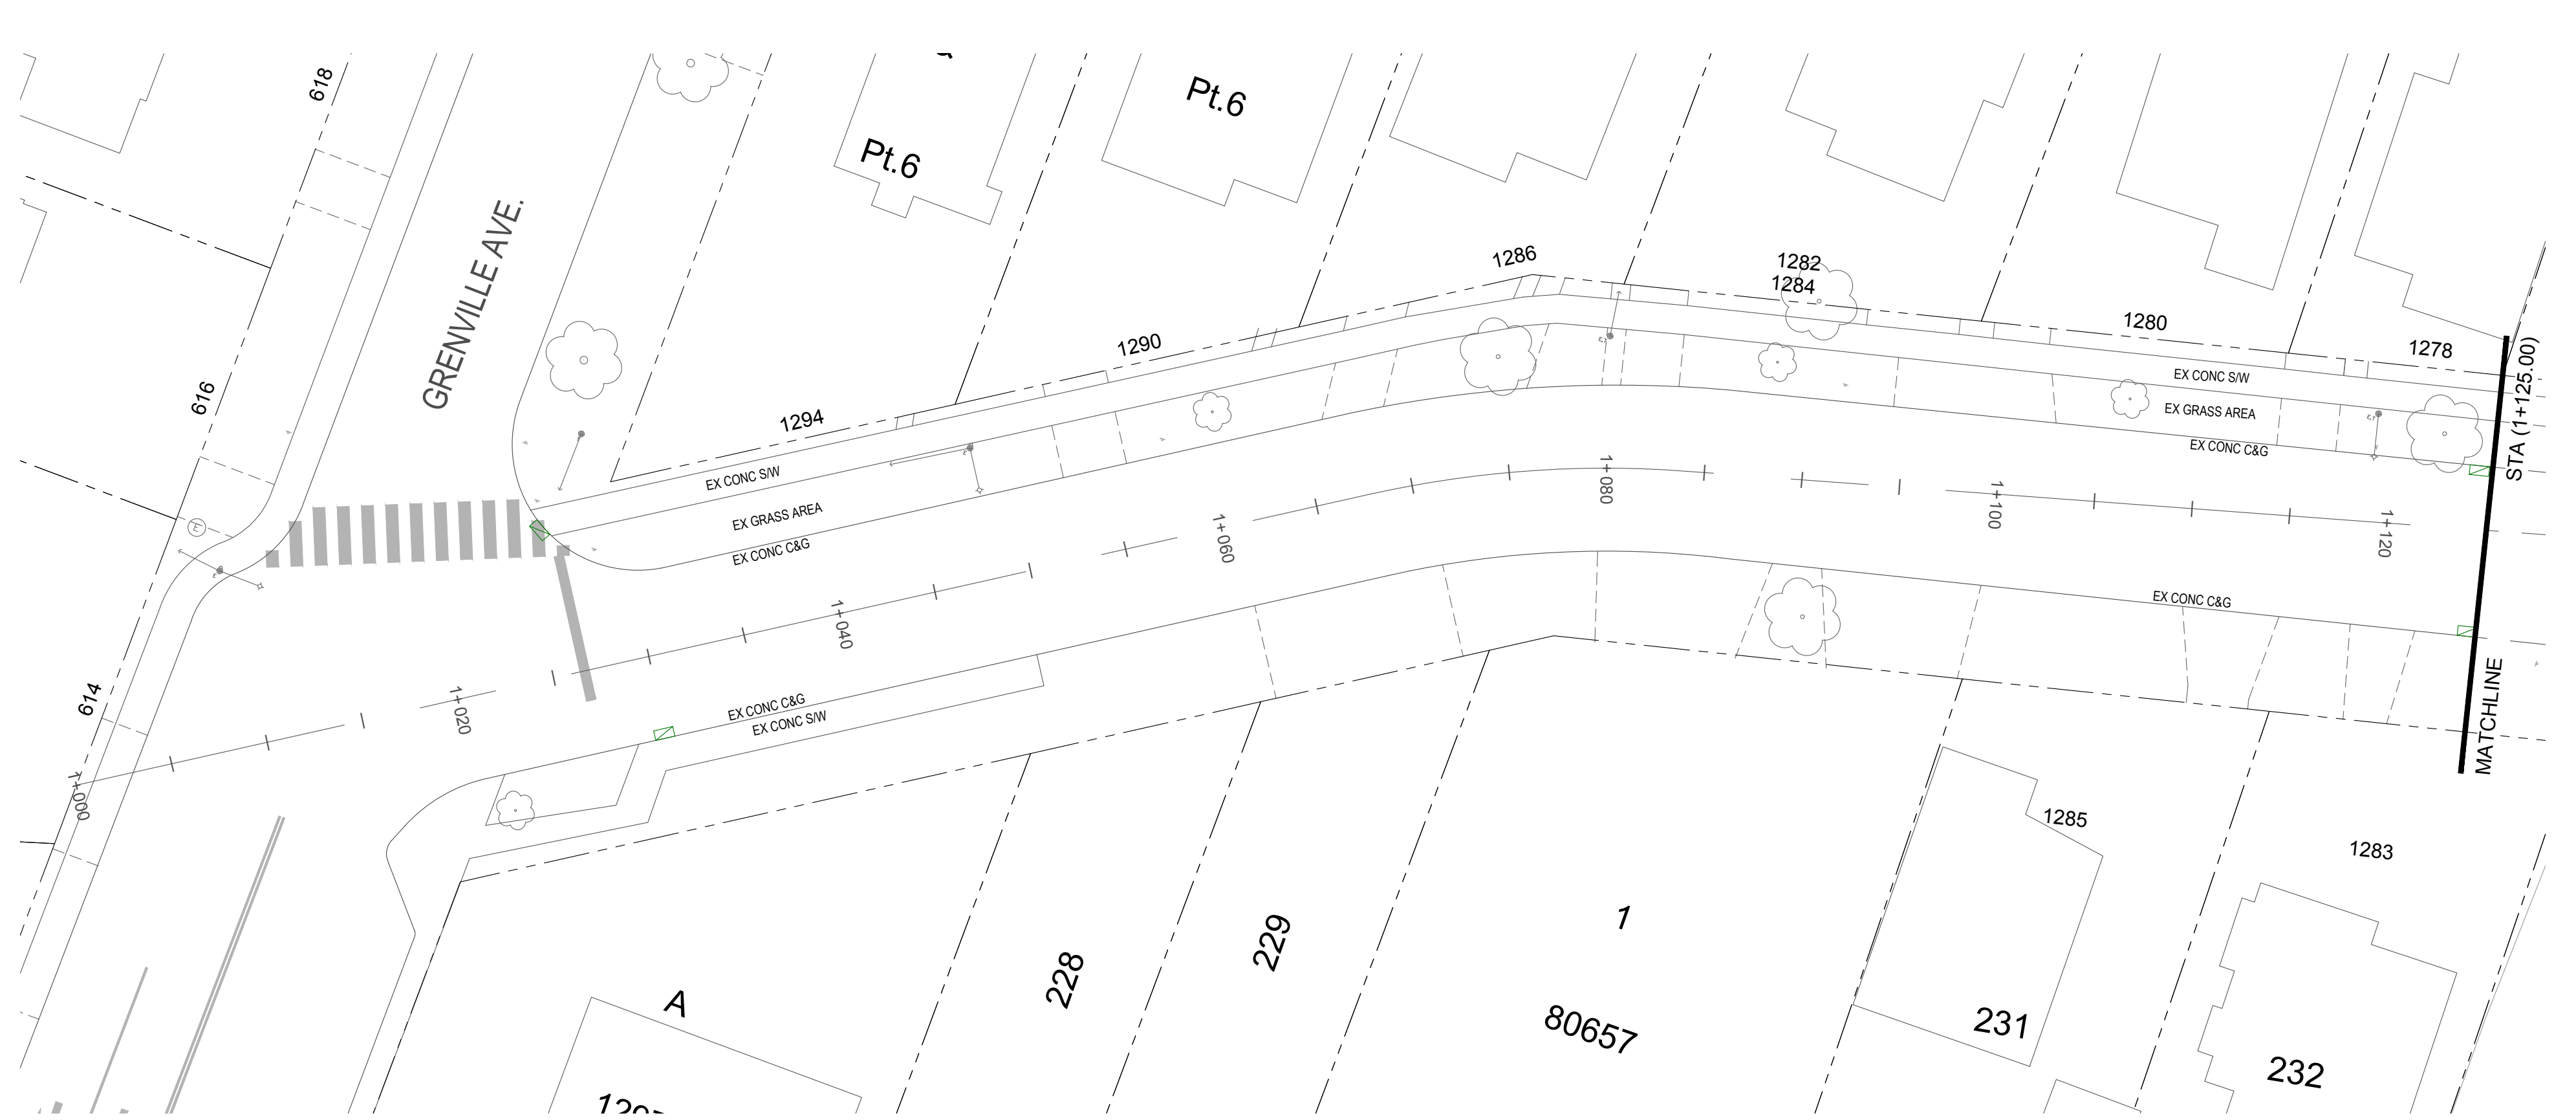

CONFIRM
UNDERGROUND
LOCATIONS WITH
UTILITY COMPANIES

LEGEND - Existing services shown solid	
CABLE —TV—	ELECTRIC POLE Ⓜ
DRAIN —D—	TEL POLE Ⓜ
GAS —GAS—	SURVEY MONUMENT ⊕
SEWER —S—	IRON PIN Ⓜ
WATER —W—	LEAD PLUG Ⓜ
ELECTRICAL —E—	P.K. NAIL Ⓜ
SIDEWALK S/W	TREE
DRAIN MANHOLE	CATCH BASIN
GAS VALVE	GAS SNIFFER
SEWER MANHOLE	SEWER LAMPHOLE
WATER VALVE	FIRE HYDRANT
	DRAIN CLEANOUT
	GAS METER
	SEWER CLEANOUT
	WATER METER
	STREET LIGHT
	SEWER VENT
	SERVICE VALVE

REVISIONS
ISSUED FOR REVIEW

REVISIONS APPROVED								
REVISION 1			REVISION 2			REVISION 3		
APP.	DATE	SIGN.	APP.	DATE	SIGN.	APP.	DATE	SIGN.

DESIGN APPROVED		
EXCEPTIONS	DATE	SIGN.
APPROVED BY	17.04.07	WW
DESIGN ENG.	17.04.07	JM
ASSIST. ENG.		
MUNICIPAL ENG.	17.04.07	JM

TOWNSHIP OF ESQUIMALT
PARK TERR. INVESTIGATIVE WORK
ROAD CORRIDOR IDENTIFIER STA (1+019.00 - 1+254.40)
 CONTROL MONUMENTS
 DESIGN EFS DRAWN EFS SURVEY HH
 SCALES: H=250 V=25 DATE 17.XX.XX

PROJECT CODE NO.	EXX
DESIGN DWG. NO.	ESQ-C400
Sheet #	5