

# WOODWAY RD. INVESTIGATIVE WORK

STA (1+010.00 - 1+178.85)





**LOCATION PLAN**

SCALE 1 : 4000



## DRAWING INDEX

DRAWING No.	SHEET No.	DRAWING TITLE	REV. No.
ESQ - C000	1	LOCATION PLAN	0
ESQ - C100	2	SEWER IDENTIFIER STA (1+055.00 - 1+178.85)	0
ESQ - C200	3	DRAIN IDENTIFIER STA (1+010.60 - 1+177.00)	0
ESQ - C300	4	COMBINED UTILITIES STA (1+010.60 - 1+178.85)	0
ESQ - C400	5	ROAD CORRIDOR IDENTIFIER STA (1+070.00 - 1+170.00)	0

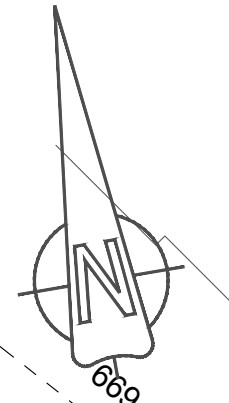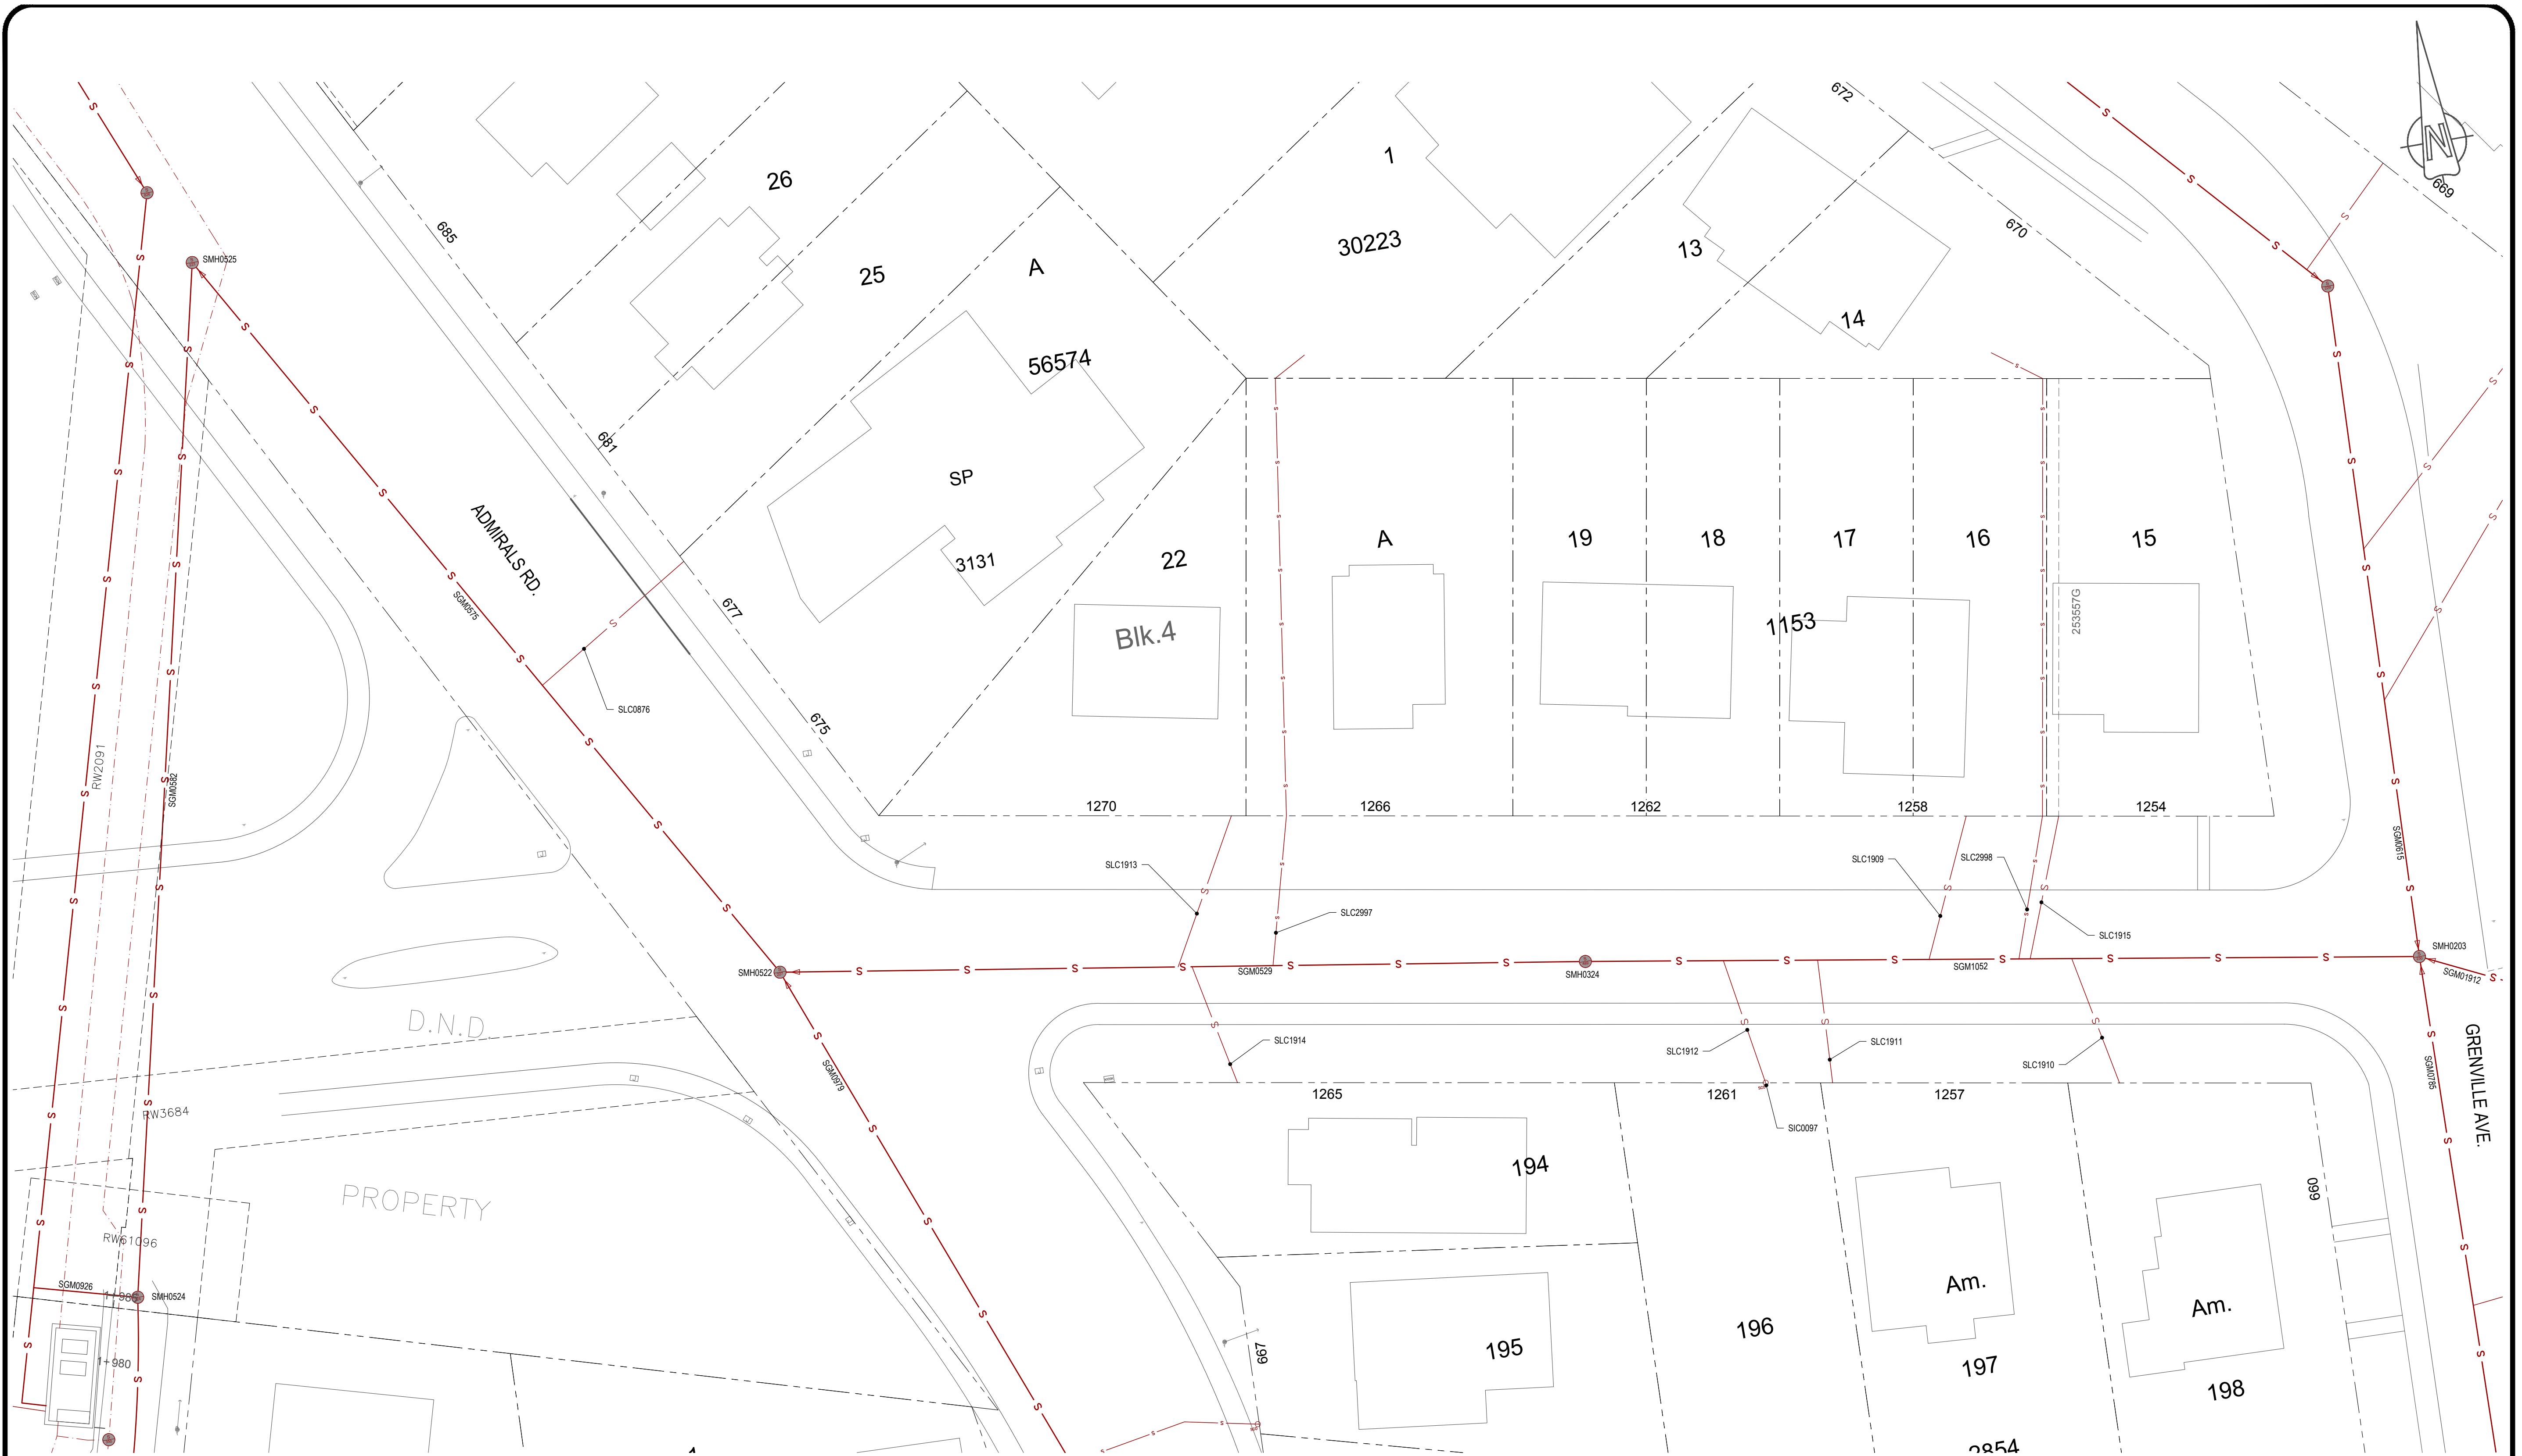

**LEGEND:**  
 SMH#### = IDENTIFIER CODE FOR SEWER MANHOLE STRUCTURE  
 SLC#### = IDENTIFIER CODE FOR SEWER SERVICE LATERAL CONNECTION  
 SGM#### = IDENTIFIER CODE FOR GRAVITY TYPE SEWER MAIN PIPE  
 SIC#### = IDENTIFIER CODE FOR SEWER INSPECTION CHAMBER

**CONFIRM UNDERGROUND LOCATIONS WITH UTILITY COMPANIES**

LEGEND - Existing services shown solid	
CABLE —TV—	ELECTRIC POLE e
DRAIN —D—	TEL POLE T
GAS —GAS—	SURVEY MONUMENT
SEWER —S—	IRON PIN
WATER —W—	LEAD PLUG
ELECTRICAL —E—	P.K. NAIL
SIDEWALK S/W	TREE
DRAIN MANHOLE	CATCH BASIN
GAS VALVE	GAS SNIFFER
SEWER MANHOLE	SEWER LAMPHOLE
WATER VALVE	FIRE HYDRANT
	DRAIN CLEANOUT
	GAS METER
	SEWER CLEANOUT
	WATER METER
	STREET LIGHT
	SEWER VENT
	SERVICE VALVE
	TRaverse HUB


REVISIONS
ISSUED FOR REVIEW

REVISIONS APPROVED								
REVISION 1			REVISION 2			REVISION 3		
APP.	DATE	SIGN.	APP.	DATE	SIGN.	APP.	DATE	SIGN.

DESIGN APPROVED		
EXCEPTIONS	DATE	SIGN.
APPROVED BY	17.04.07	WW
DESIGN ENG.	17.04.07	JM
ASSIST. ENG.		
MUNICIPAL ENG.	17.04.07	JM

**TOWNSHIP OF ESQUIMALT**  
**WOODWAY RD. INVESTIGATIVE WORK**  
**SEWER IDENTIFIER STA (1+004.00 - 1+167.50)**  
 CONTROL MONUMENTS  
 DESIGN EFS DRAWN EFS SURVEY HH  
 SCALES: H = 250 V = 25 DATE 17.XX.XX

PROJECT CODE NO.	EXX
DESIGN DWG. NO.	ESQ-C100
Sheet #	2

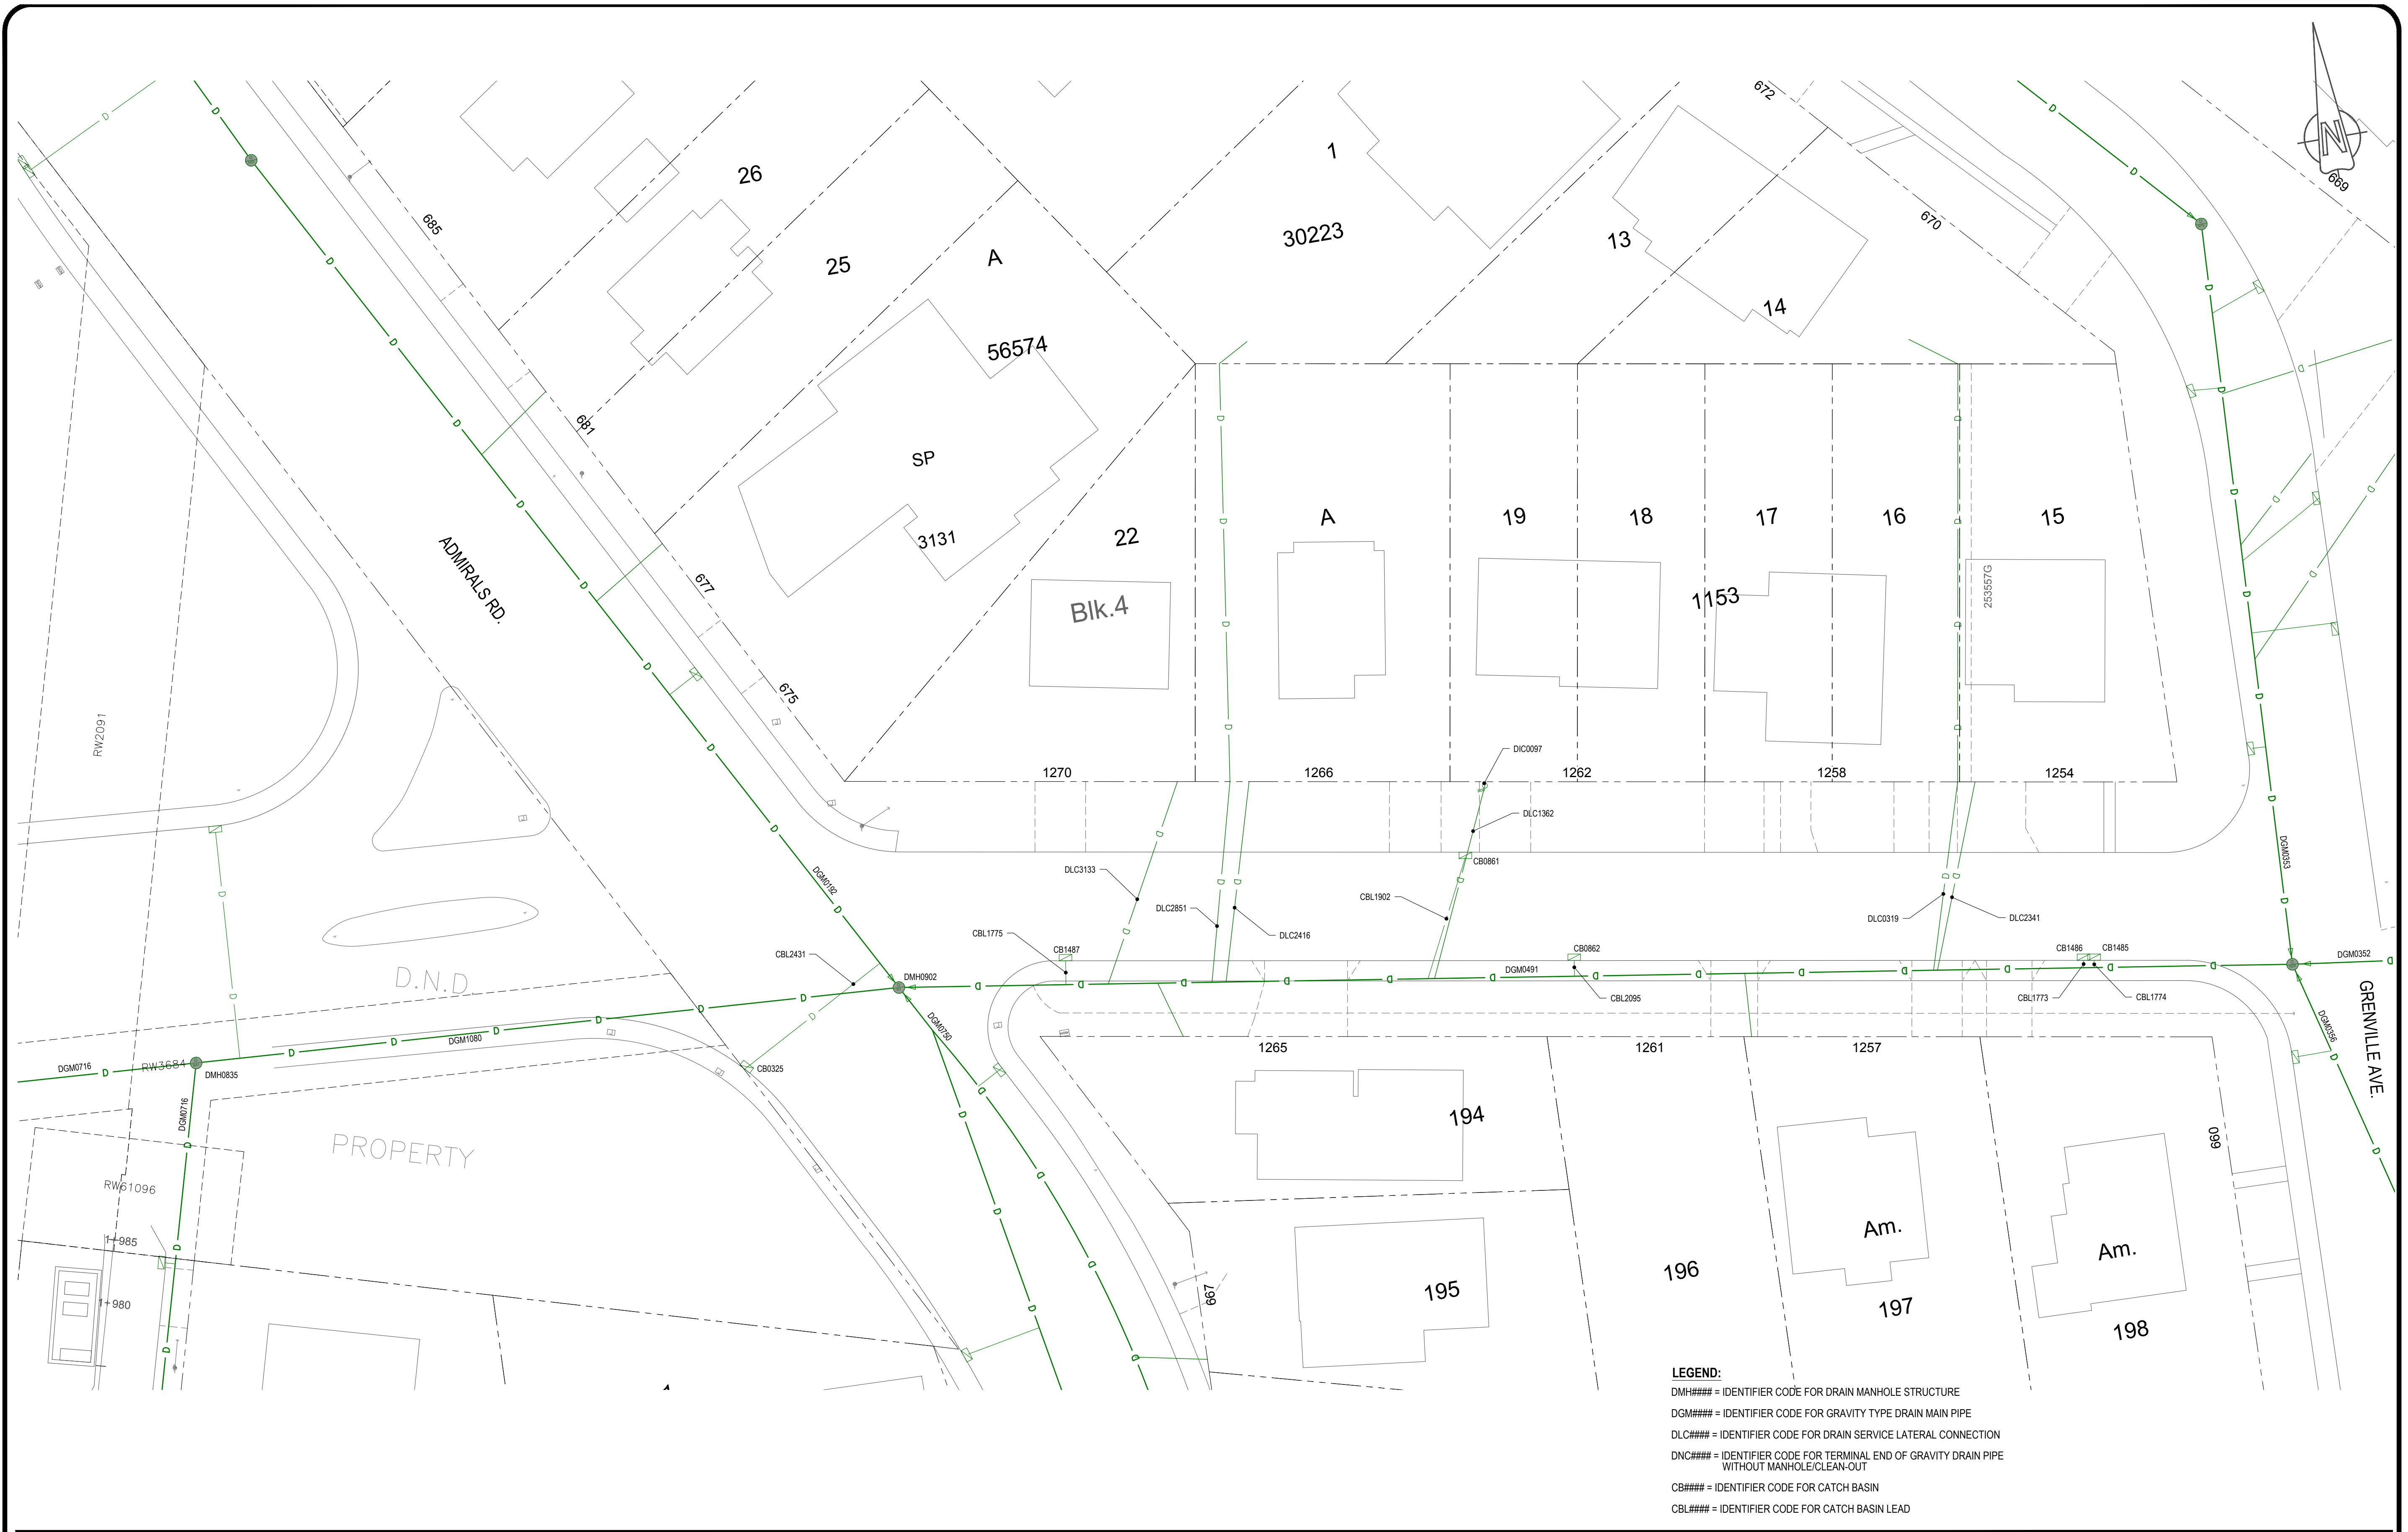

**LEGEND:**  
 DMH#### = IDENTIFIER CODE FOR DRAIN MANHOLE STRUCTURE  
 DGM#### = IDENTIFIER CODE FOR GRAVITY TYPE DRAIN MAIN PIPE  
 DLC#### = IDENTIFIER CODE FOR DRAIN SERVICE LATERAL CONNECTION  
 DNC#### = IDENTIFIER CODE FOR TERMINAL END OF GRAVITY DRAIN PIPE WITHOUT MANHOLE/CLEAN-OUT  
 CBL#### = IDENTIFIER CODE FOR CATCH BASIN  
 CBL#### = IDENTIFIER CODE FOR CATCH BASIN LEAD


**CONFIRM UNDERGROUND LOCATIONS WITH UTILITY COMPANIES**

LEGEND - Existing services shown solid	
CABLE —TV—	SIDEWALK S/W
DRAIN —D—	TREE
GAS —GAS—	ELECTRIC POLE e
SEWER —S—	TEL POLE T
WATER —W—	SURVEY MONUMENT
ELECTRICAL —E—	
	DRAIN MANHOLE
	CATCH BASIN
	DRAIN CLEANOUT
	DRAIN VENT
	IRON PIN
	GAS VALVE
	GAS SNIFFER
	GAS METER
	STREET LIGHT
	LEAD PLUG
	SEWER MANHOLE
	SEWER LAMPHOLE
	SEWER CLEANOUT
	SEWER VENT
	TRAVERSE HUB
	WATER VALVE
	FIRE HYDRANT
	WATER METER
	SERVICE VALVE
	P.K. NAIL

REVISIONS	REVISIONS APPROVED								
DESCRIPTION	REVISION 1	REVISION 2	REVISION 3						
ISSUED FOR REVIEW	APP.	DATE	SIGN	APP.	DATE	SIGN	APP.	DATE	SIGN

DESIGN APPROVED	TOWNSHIP OF ESQUIMALT	
EXCEPTIONS	DATE	SIGN
APPROVED BY	17.04.07	WW
DESIGN ENG.	17.04.07	JM
ASSIST. ENG.		
MUNICIPAL ENG.	17.04.07	JM

WOODWAY RD. INVESTIGATIVE WORK		PROJECT CODE NO.
DRAIN IDENTIFIER STA (1+010.60 - 1+177.00)		EXX
CONTROL MONUMENTS		DESIGN DWG. NO.
DESIGN EFS	DRAWN EFS	SURVEY HH
DATE 17.XX.XX	DATE 17.XX.XX	DATE 17.XX.XX
SCALES: H = 250	V = 25	Sheet #
		3

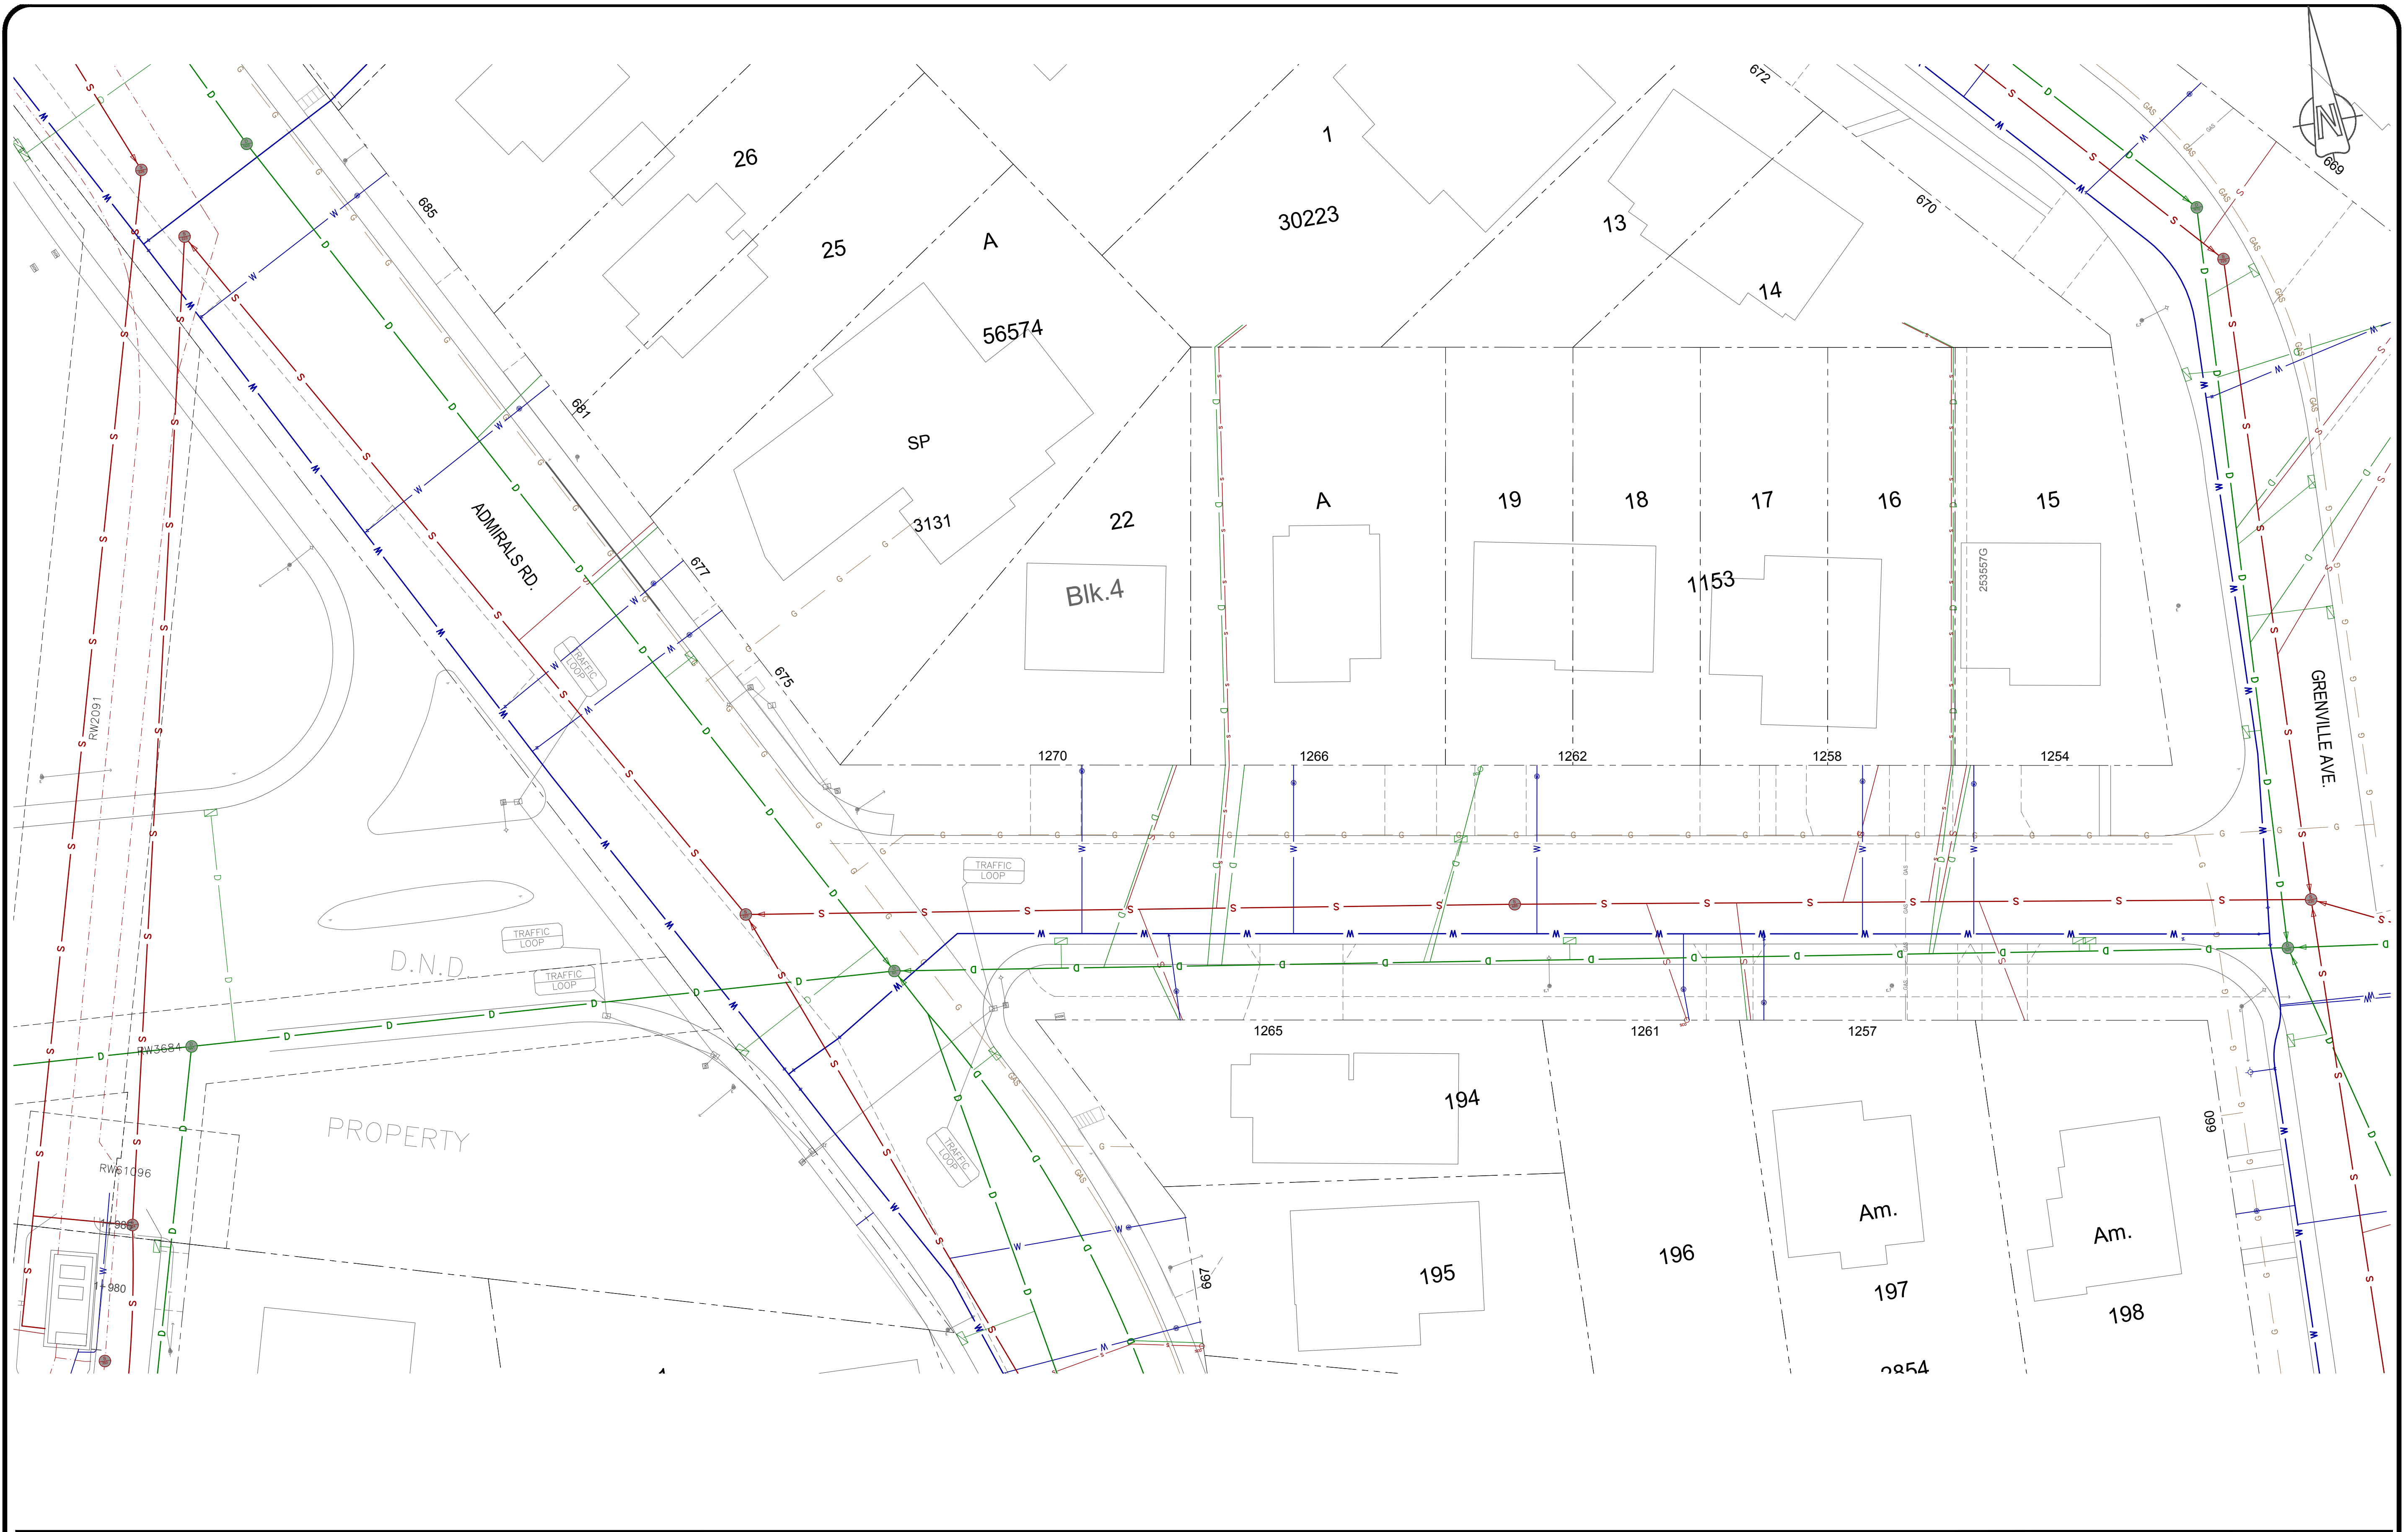

CONFIRM UNDERGROUND LOCATIONS WITH UTILITY COMPANIES

LEGEND - Existing services shown solid	
CABLE —TV—	SIDEWALK S/W
DRAIN —D—	TREE
GAS —G—	ELECTRIC POLE e
SEWER —S—	TEL POLE
WATER —W—	SURVEY MONUMENT
ELECTRICAL —E—	DRAIN MANHOLE
	CATCH BASIN
	DRAIN CLEANOUT
	GAS VALVE
	GAS SNIFFER
	GAS METER
	SEWER MANHOLE
	SEWER LAMPHOLE
	SEWER CLEANOUT
	WATER VALVE
	FIRE HYDRANT
	WATER METER
	SEWER VENT
	TRAVERSE HUB
	P.K. NAIL
	STREET LIGHT
	LEAD PLUG
	SERVICE VALVE
	IRON PIN
	TRAFIC LOOP

REVISIONS
DESCRIPTION
ISSUED FOR REVIEW

REVISIONS APPROVED								
REVISION 1			REVISION 2			REVISION 3		
APP.	DATE	SIGN.	APP.	DATE	SIGN.	APP.	DATE	SIGN.

DESIGN APPROVED		
EXCEPTIONS	DATE	SIGN.
APPROVED BY	17.04.07	WW
DESIGN ENG.	17.04.07	JM
ASSIST. ENG.		
MUNICIPAL ENG.	17.04.07	JM

**TOWNSHIP OF ESQUIMALT**  
 WOODWAYD RD. INVESTIGATIVE WORK  
 COMBINED UTILITIES STA (1+004.00 - 1+167.50)  
 CONTROL MONUMENTS  
 DESIGN EFS DRAWN EFS SURVEY HH  
 SCALES: H=250 V=25 DATE 17.XX.XX

PROJECT CODE NO.	EXX
DESIGN DWG. NO.	ESQ-C300
Sheet #	4



**CONFIRM UNDERGROUND LOCATIONS WITH UTILITY COMPANIES**

LEGEND - Existing services shown solid	
CABLE —TV—	ELECTRIC POLE e
DRAIN —D—	TEL POLE t
GAS —GAS—	SEWER CLEANOUT SCO
SEWER —S—	STREET LIGHT
WATER —W—	SEWER VENT
ELECTRICAL —E—	SERVICE VALVE
SIDWALK S/W	TEL POLE
DRAIN MANHOLE	IRON PIN
GAS VALVE	LEAD PLUG
SEWER MANHOLE	TRAVERSE HUB
WATER VALVE	P.K. NAIL
TREE	SURVEY MONUMENT
CATCH BASIN	IRON PIN
DRAIN CLEANOUT	LEAD PLUG
GAS SNIFFER	TRAVERSE HUB
GAS METER	P.K. NAIL
SEWER CLEANOUT	SURVEY MONUMENT
SEWER CLEANOUT	
SEWER LAMPHOLE	
SEWER CLEANOUT	
WATER METER	
WATER METER	

REVISIONS	REVISIONS APPROVED		
	REVISION 1	REVISION 2	REVISION 3
DESCRIPTION	APP.	DATE	SIGN.
ISSUED FOR REVIEW			

DESIGN APPROVED	REVISIONS APPROVED		
	REVISION 1	REVISION 2	REVISION 3
EXCEPTIONS	APP.	DATE	SIGN.
DATE			
SIGN.			
APPROVED BY			
DESIGN ENG.			
ASSIST. ENG.			
MUNICIPAL ENG.			

**TOWNSHIP OF ESQUIMALT**  
**WOODWAYD RD. INVESTIGATIVE WORK**  
**ROAD CORRIDOR IDENTIFIER STA (1+070.00 - 1+170.00)**  
 CONTROL MONUMENTS  
 DESIGN EFS DRAWN EFS SURVEY HH  
 SCALES: H=250 V=25 DATE 17.XX.XX

PROJECT CODE NO.	EXX
DESIGN DWG. NO.	ESQ-C400
Sheet #	5