

CONFIRM  
UNDERGROUND  
LOCATIONS WITH  
UTILITY COMPANIES



LEGEND - Existing services shown solid				
CABLE —TV—	SIDEWALK S/W	ELECTRIC POLE e	TEL POLE t	SURVEY MONUMENT ⊕
DRAIN —D—	DRAIN MANHOLE ⊕	CATCH BASIN	DRAIN CLEANOUT	DRAIN VENT d
GAS —G—	GAS VALVE ⊕	GAS SNIFFER	GAS METER	STREET LIGHT
SEWER —S—	SEWER MANHOLE ⊕	SEWER LAMPHOLE	SEWER CLEANOUT	SEWER VENT s
WATER —W—	WATER VALVE ⊕	FIRE HYDRANT	WATER METER	SERVICE VALVE
ELECTRICAL —E—				P.K. NAIL

REVISIONS	REVISION 1			REVISION 2			REVISION 3		
	APP.	DATE	SIGN.	APP.	DATE	SIGN.	APP.	DATE	SIGN.
ISSUED FOR REVIEW									

DESIGN APPROVED	REVISIONS APPROVED		
	APP.	DATE	SIGN.
APPROVED BY	17.04.07	JM	
DESIGN ENG.	17.04.07	JM	
ASSIST. ENG.			
MUNICIPAL ENG.	17.04.07	JM	

TOWNSHIP OF ESQUIMALT			
BEWDLEY AVE. INVESTIGATIVE WORK			
COMBINED UTILITIES STA (1+160.00 - 1+320.00)			
DESIGN	EFS	DRAWN	EFS
DATE	17.XX.XX	SURVEY	HH
SCALE:	H = 250	V = 25	

PROJECT CODE NO.	EXX
DESIGN DWG. NO.	ESQ-C300
Sheet #	1

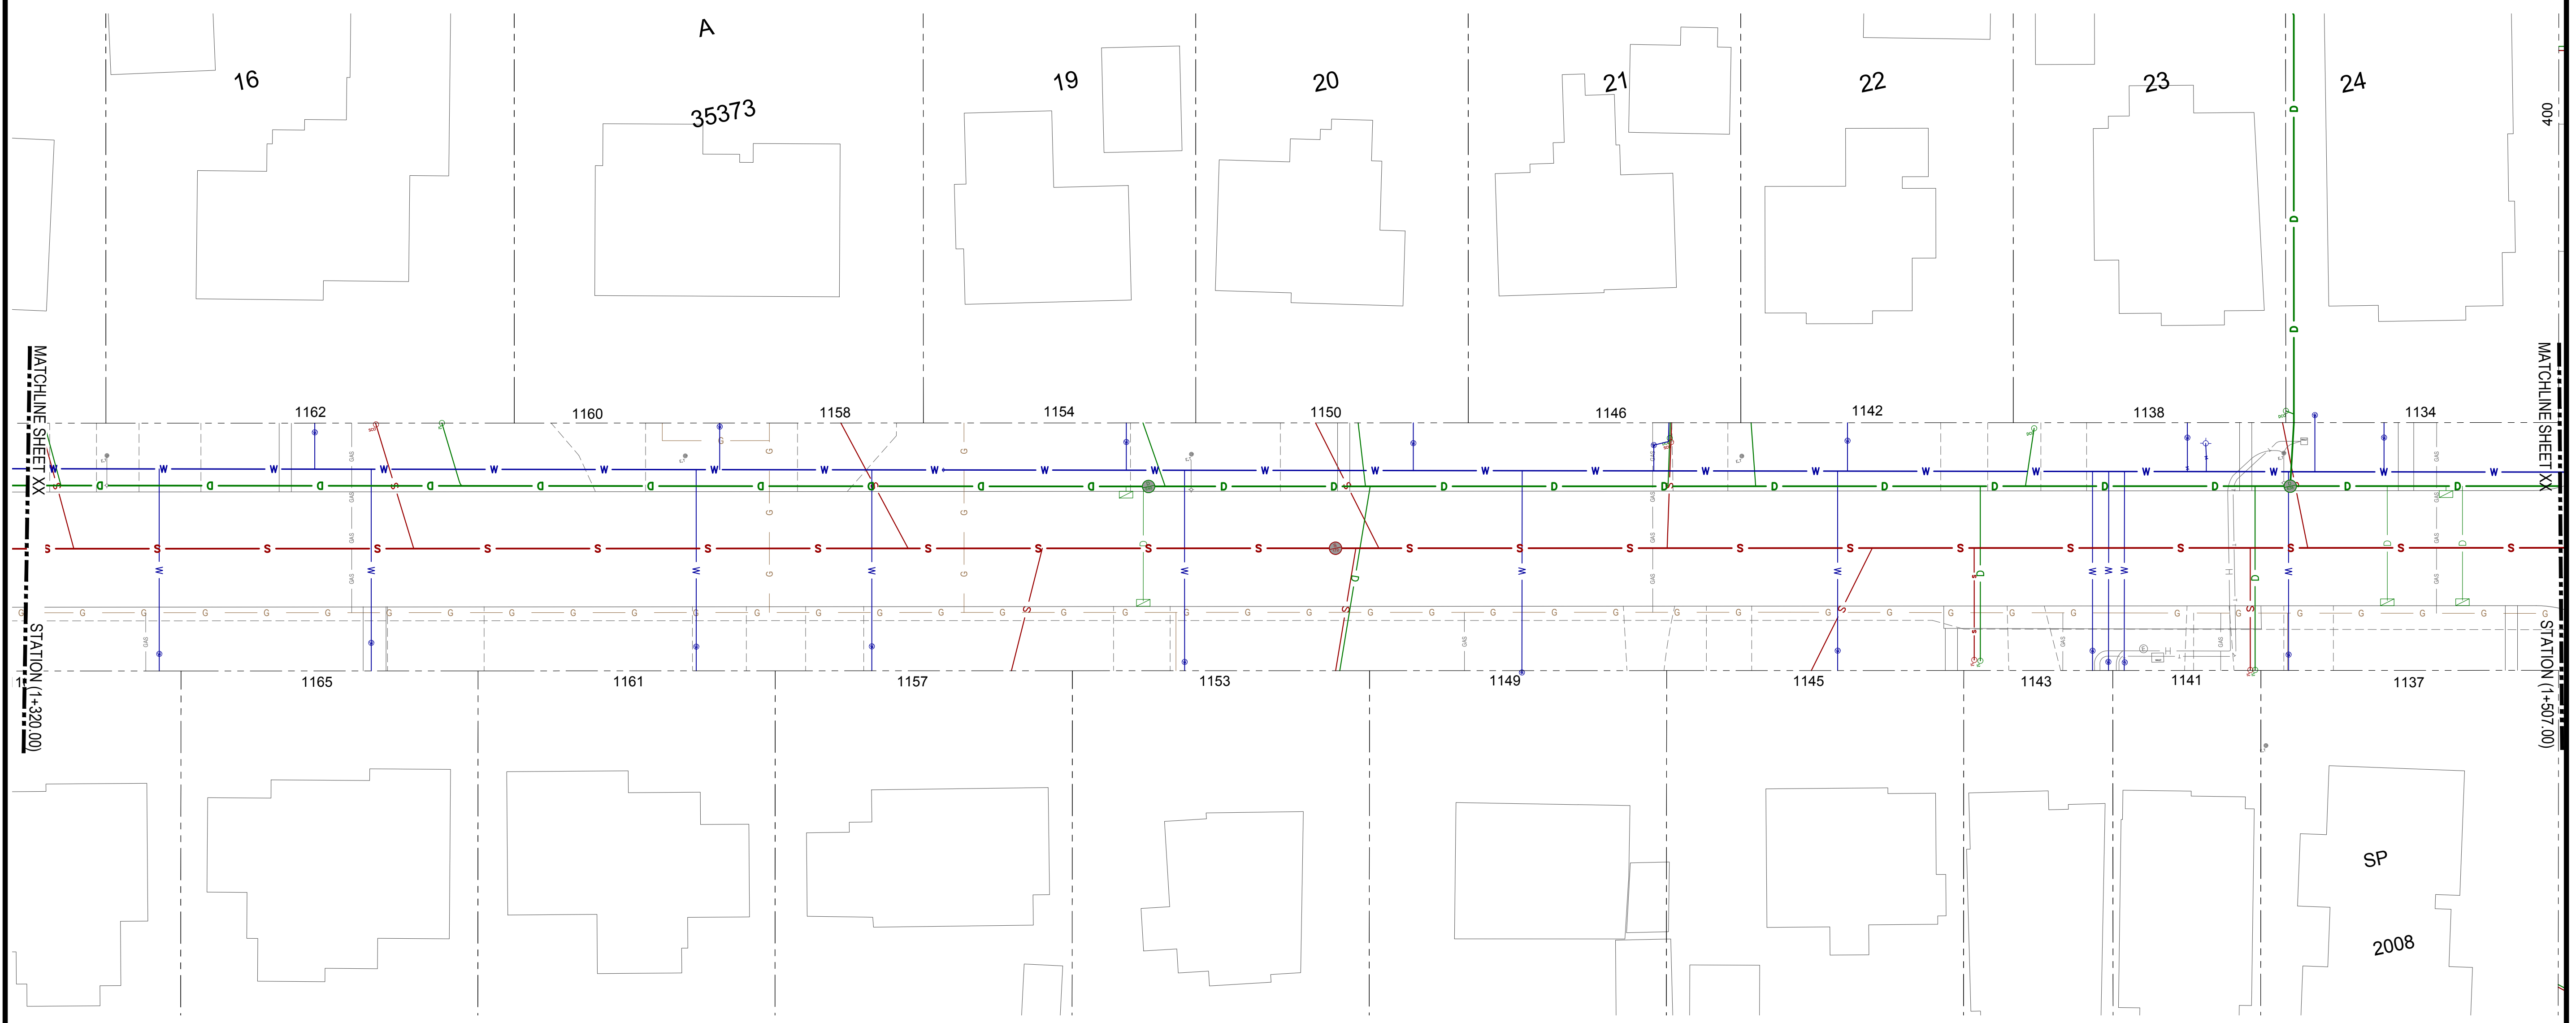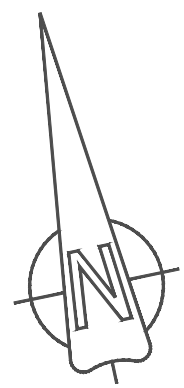

CONFIRM  
UNDERGROUND  
LOCATIONS WITH  
UTILITY COMPANIES

LEGEND - Existing services shown solid	
CABLE —TV—	SIDEWALK S/W
DRAIN —D—	TREE
GAS —G—	ELECTRIC POLE e
SEWER —S—	TEL POLE
WATER —W—	SURVEY MONUMENT
ELECTRICAL —E—	
	DRAIN MANHOLE
	CATCH BASIN
	GAS VALVE
	SEWER MANHOLE
	WATER VALVE
	DRAIN CLEANOUT
	GAS SNIFFER
	SEWER LAMPHOLE
	FIRE HYDRANT
	GAS METER
	SEWER CLEANOUT
	WATER METER
	STREET LIGHT
	SEWER VENT
	IRON PIN
	LEAD PLUG
	TRaverse HUB
	P.K. NAIL

REVISIONS
ISSUED FOR REVIEW

REVISIONS APPROVED								
REVISION 1			REVISION 2			REVISION 3		
APP.	DATE	SIGN.	APP.	DATE	SIGN.	APP.	DATE	SIGN.

DESIGN APPROVED		
EXCEPTIONS	DATE	SIGN.
APPROVED BY	17.04.07	WW
DESIGN ENG.	17.04.07	JM
ASSIST. ENG.		
MUNICIPAL ENG.	17.04.07	JM

TOWNSHIP OF ESQUIMALT			
BEWDLEY AVE. INVESTIGATIVE WORK			
COMBINED UTILITIES STA (1+320.00 - 1+507.00)			
CONTROL MONUMENTS	DESIGN EFS	DRAWN EFS	SURVEY HH
SCALES: H=250	V=25	DATE	17.XX.XX

PROJECT CODE NO.	EXX
DESIGN DWG. NO.	ESQ-C300
Sheet #	1