

CONFIRM  
UNDERGROUND  
LOCATIONS WITH  
UTILITY COMPANIES



LEGEND - Existing services shown solid	
CABLE — TV —	SIDEWALK S/W
DRAIN — D —	TREE
GAS — GAS —	ELECTRIC POLE E
SEWER — S —	TEL POLE T
WATER — W —	SURVEY MONUMENT
ELECTRICAL — E —	DRAIN MANHOLE
	CATCH BASIN
	DRAIN CLEANOUT
	DRAIN VENT
	IRON PIN
	SEWER MANHOLE
	GAS VALVE
	GAS SNIFFER
	GAS METER
	STREET LIGHT
	LEAD PLUG
	SEWER CLEANOUT
	SEWER VENT
	TRAVERSE HUB
	WATER VALVE
	FIRE HYDRANT
	WATER METER
	SERVICE VALVE
	P.K. NAIL

REVISIONS	REVISIONS APPROVED		
	REVISION 1	REVISION 2	REVISION 3
DESCRIPTION	APP.	DATE	SIGN.
ISSUED FOR REVIEW			

DESIGN APPROVED		
EXCEPTIONS	DATE	SIGN.
APPROVED BY	17.04.07	WW
DESIGN ENG.	17.04.07	JM
ASSIST. ENG.		
MUNICIPAL ENG.	17.04.07	JM

TOWNSHIP OF ESQUIMALT			
DELLWOOD RD. INVESTIGATIVE WORK			
COMBINED UTILITIES STA (1+010.00 - 1+130.00)			
CONTROL MONUMENTS	DESIGN EFS	DRAWN EFS	SURVEY HH
SCALES: H = 250 V = 25	DATE 17.XX.XX		

PROJECT CODE NO.	EXX
DESIGN DWG. NO.	ESQ-C300
Sheet #	1

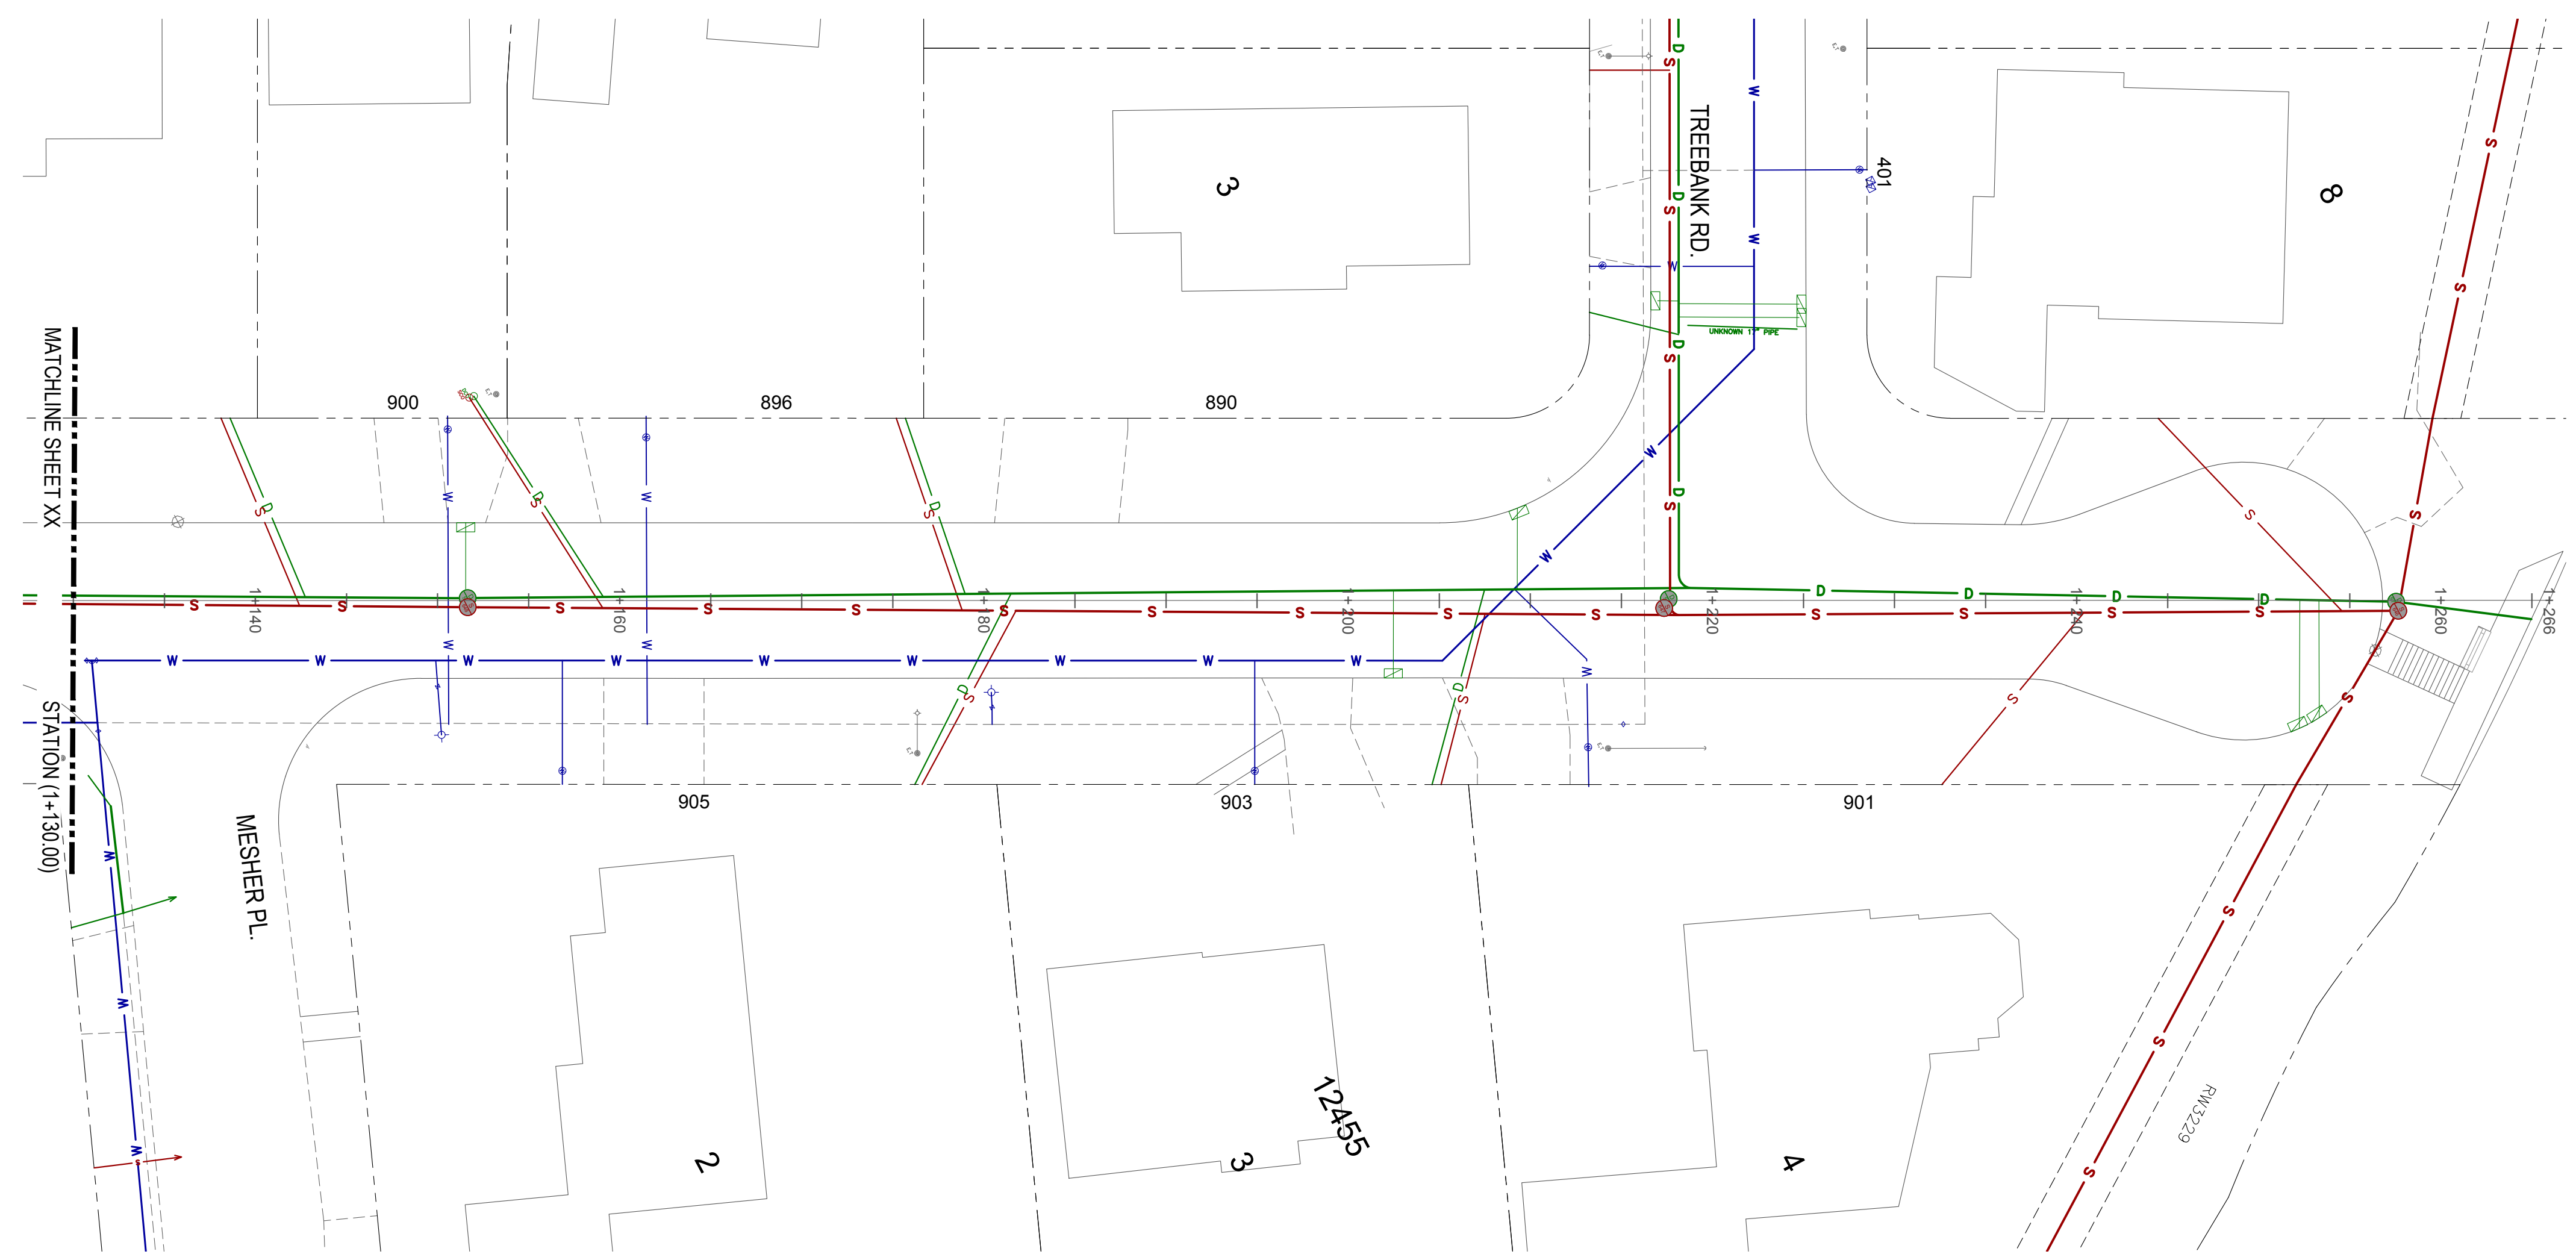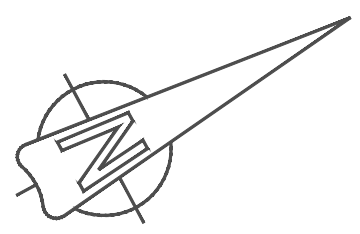

CONFIRM  
UNDERGROUND  
LOCATIONS WITH  
UTILITY COMPANIES

LEGEND - Existing services shown solid	
CABLE —TV—	ELECTRIC POLE e
DRAIN —D—	TEL POLE T
GAS —G—	SURVEY MONUMENT ⊕
SEWER —S—	IRON PIN IP
WATER —W—	LEAD PLUG LP
ELECTRICAL —E—	TRAVERSE HUB TH
	P.K. NAIL Pk

REVISIONS
ISSUED FOR REVIEW

REVISIONS APPROVED								
REVISION 1			REVISION 2			REVISION 3		
APP.	DATE	SIGN.	APP.	DATE	SIGN.	APP.	DATE	SIGN.

DESIGN APPROVED		
EXCEPTIONS	DATE	SIGN.
APPROVED BY	17.04.07	WW
DESIGN ENG.	17.04.07	JM
ASSIST. ENG.		
MUNICIPAL ENG.	17.04.07	JM

TOWNSHIP OF ESQUIMALT			
DELLWOOD RD. INVESTIGATIVE WORK			
COMBINED UTILITIES STA (1+130.00 - 1+258.00)			
DESIGN	EFS	DRAWN	EFS
SURVEY		HH	
DATE		17.XX.XX	
SCALES: H = 250 V = 25			

PROJECT CODE NO.	EXX
DESIGN DWG. NO.	ESQ-C301
Sheet #	2