

**CONFIRM
UNDERGROUND
LOCATIONS WITH
UTILITY COMPANIES**

LEGEND - Existing services shown solid	
CABLE ---TV---	SIDEWALK S/W
DRAIN ---D---	TREE
GAS ---GAS---	ELECTRIC POLE E
SEWER ---S---	TEL POLE T
WATER ---W---	SURVEY MONUMENT
ELECTRICAL ---E---	
DRAIN MANHOLE	CATCH BASIN
GAS VALVE	DRAIN CLEANOUT
SEWER MANHOLE	GAS METER
WATER VALVE	SEWER CLEANOUT
	SEWER LAMPHOLE
	FIRE HYDRANT
	WATER METER
	SEWER VENT
	SERVICE VALVE
	IRON PIN
	STREET LIGHT
	LEAD PLUG
	TRAVERSE HUB
	P.K. NAIL



REVISIONS	
DESCRIPTION	ISSUED FOR REVIEW

REVISIONS APPROVED								
REVISION 1			REVISION 2			REVISION 3		
APP.	DATE	SIGN.	APP.	DATE	SIGN.	APP.	DATE	SIGN.



DESIGN APPROVED		
EXCEPTIONS	DATE	SIGN.
APPROVED BY	17.04.07	WW
DESIGN ENG.	17.04.07	JM
ASSIST. ENG.		
MUNICIPAL ENG.	17.04.07	JM

TOWNSHIP OF ESQUIMALT			
ESQUIMALT RD. INVESTIGATIVE WORK			
COMBINED UTILITIES STA (1+010.10- 1+167.50)			
CONTROL MONUMENTS	DESIGN EFS	DRAWN EFS	SURVEY HH
SCALES: H=250 V=25	DATE 17.XX.XX		



PROJECT CODE NO.	EXX
DESIGN DWG. NO.	ESQ-C300
Sheet #	1

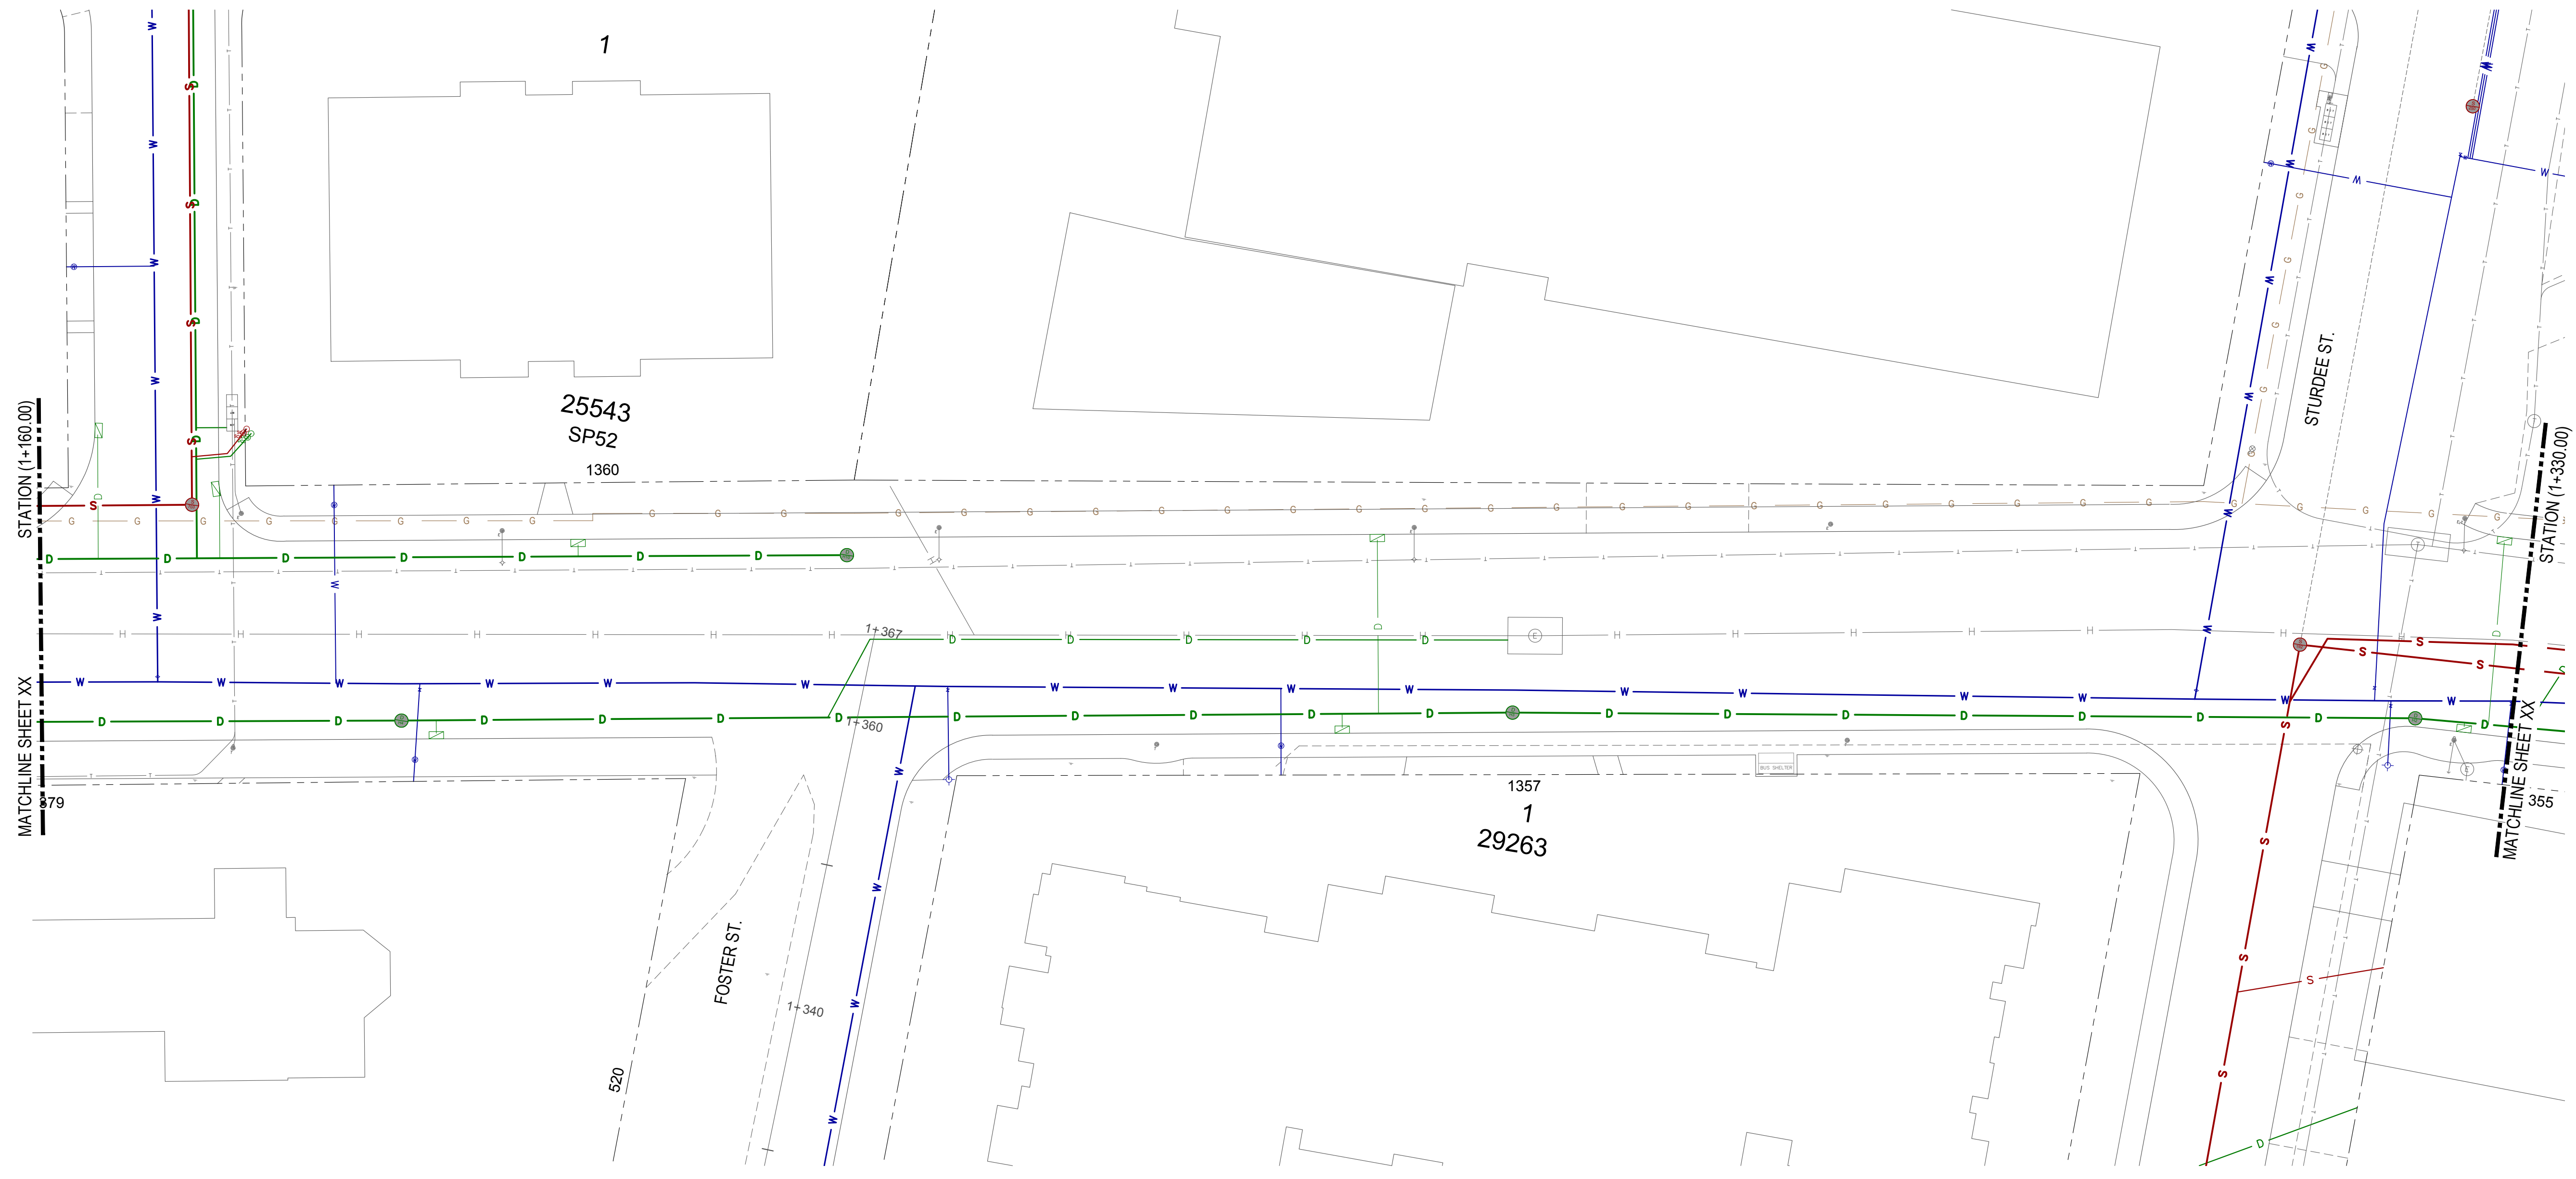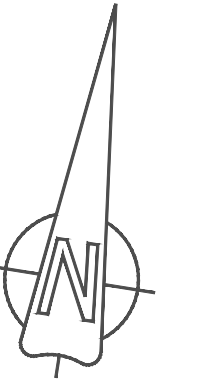

CONFIRM UNDERGROUND LOCATIONS WITH UTILITY COMPANIES	LEGEND - Existing services shown solid										REVISIONS DESCRIPTION ISSUED FOR REVIEW			REVISIONS APPROVED									DESIGN APPROVED			TOWNSHIP OF ESQUIMALT		PROJECT CODE NO.	EXX													
	CABLE —TV—	DRAIN —D—	GAS —G—	SEWER —S—	WATER —W—	ELECTRICAL —E—	SIDEWALK S/W	DRAIN MANHOLE	GAS VALVE	SEWER MANHOLE				WATER VALVE	TREE	CATCH BASIN	GAS SNIFFER	SEWER LAMPHOLE	FIRE HYDRANT	ELECTRIC POLE	TEL POLE	SURVEY MONUMENT	DRAIN CLEANOUT	DRAIN VENT	IRON PIN	STREET LIGHT	LEAD PLUG	TRaverse HUB	P.K. NAIL	APP.	DATE	SIGN.	APP.	DATE	SIGN.	APP.	DATE	SIGN.	EXCEPTIONS	DATE	SIGN.	ESQUIMALT RD. INVESTIGATIVE WORK COMBINED UTILITIES STA (1+160.00- 1+330.00)
	DESIGN APPROVED	DESIGN ENG.	17.04.07	JM	ASSIST. ENG.	17.04.07	JM	MUNICIPAL ENG.	17.04.07	JM	DESIGN EFS	DRAWN EFS	SURVEY HH	DATE 17.XX.XX	SCALE: H=250 V=25	Sheet #	2																									
																						APPROVED BY: 17.04.07 WW		CONTROL MONUMENTS																		

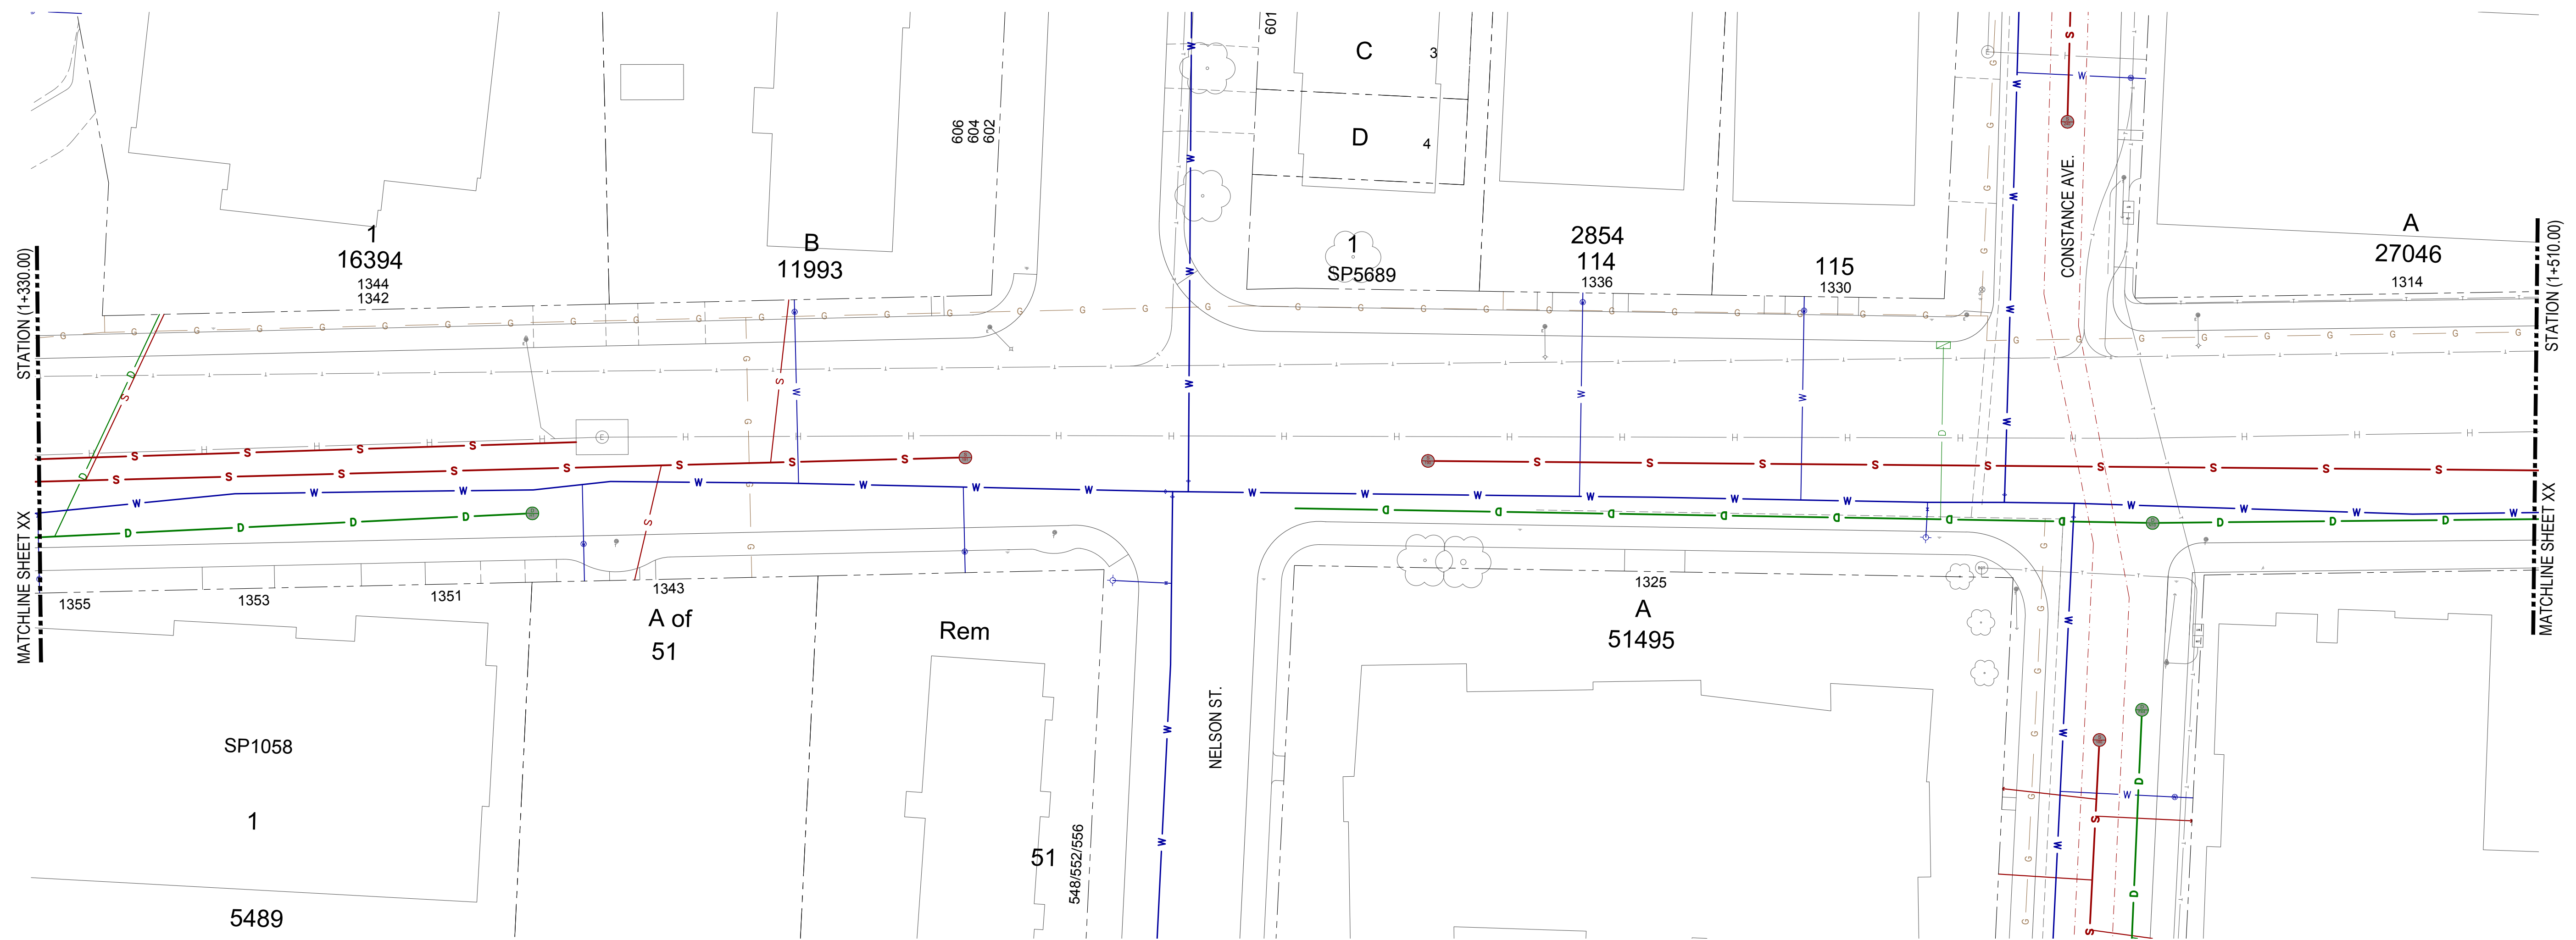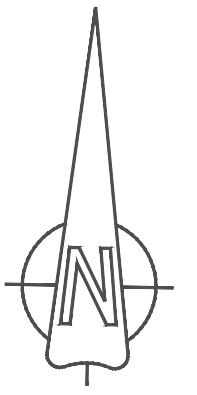

CONFIRM UNDERGROUND LOCATIONS WITH UTILITY COMPANIES	LEGEND - Existing services shown solid															REVISIONS DESCRIPTION ISSUED FOR REVIEW			REVISIONS APPROVED									DESIGN APPROVED			TOWNSHIP OF ESQUIMALT		PROJECT CODE NO. EXX	
	CABLE —TV— DRAIN —D— GAS —GAS— SEWER —S— WATER —W— ELECTRICAL —E— SIDEWALK S/W DRAIN MANHOLE GAS VALVE SEWER MANHOLE WATER VALVE TREE CATCH BASIN GAS SNIFFER SEWER LAMPHOLE FIRE HYDRANT ELECTRIC POLE TEL POLE SURVEY MONUMENT DRAIN CLEANOUT DRAIN VENT STREET LIGHT SEWER VENT SERVICE VALVE IRON PIN LEAD PLUG TRAVERSE HUB P.K. NAIL																		REVISION 1 APP. DATE SIGN			REVISION 2 APP. DATE SIGN			REVISION 3 APP. DATE SIGN			EXCEPTIONS APPROVED BY DATE SIGN			APPROVED BY DATE SIGN			CONTROL MONUMENTS DESIGN EFS DRAWN EFS SURVEY HH DATE 17.XX.XX
	ESQUIMALT RD. INVESTIGATIVE WORK COMBINED UTILITIES STA (1+330.00- 1+510.00)															APPROVED BY DATE SIGN DESIGN ENG. 17.04.07 JM			APPROVED BY DATE SIGN ASSIST. ENG. 17.04.07 JM			APPROVED BY DATE SIGN MUNICIPAL ENG. 17.04.07 JM			APPROVED BY DATE SIGN DESIGN ENG. 17.04.07 JM			SCALES: H = 250 V = 25		SHEET # 3				

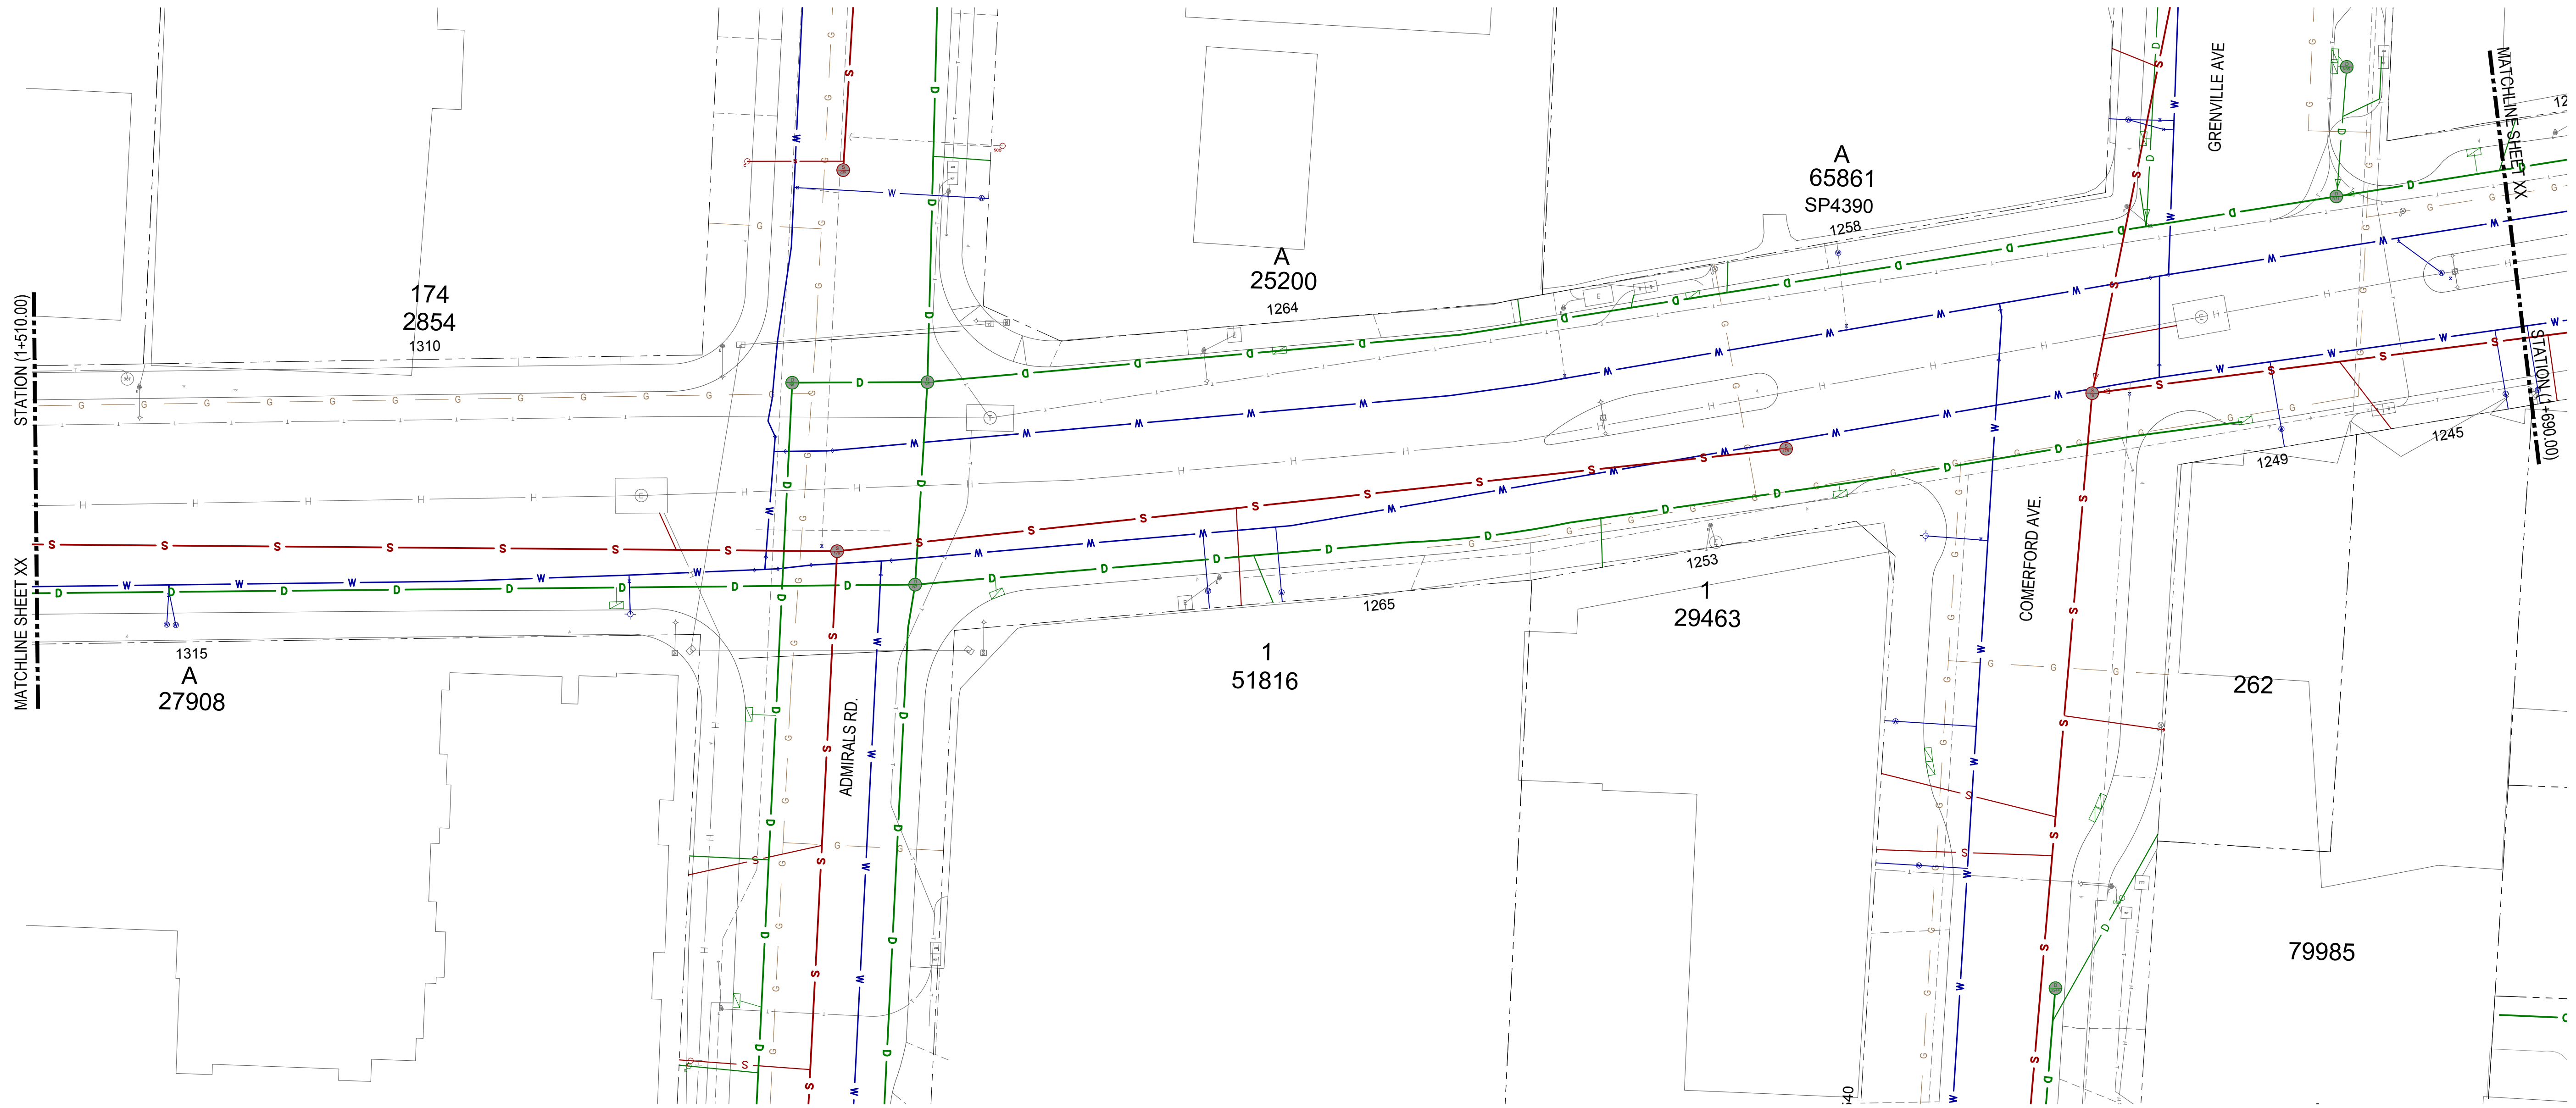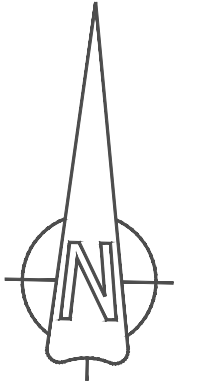

CONFIRM
UNDERGROUND
LOCATIONS WITH
UTILITY COMPANIES



LEGEND - Existing services shown solid	
CABLE —TV—	SIDEWALK S/W
DRAIN —D—	TREE
GAS —GAS—	ELECTRIC POLE E
SEWER —S—	TEL POLE
WATER —W—	SURVEY MONUMENT
ELECTRICAL —E—	DRAIN MANHOLE
	CATCH BASIN
	GAS VALVE
	SEWER MANHOLE
	WATER VALVE
	SIDWALK
	TREE
	ELECTRIC POLE
	TEL POLE
	SURVEY MONUMENT
	DRAIN CLEANOUT
	DRAIN VENT
	IRON PIN
	STREET LIGHT
	LEAD PLUG
	SEWER VENT
	TRAVERSE HUB
	P.K. NAIL
	GAS SNIFFER
	GAS METER
	SEWER CLEANOUT
	WATER METER
	SERVICE VALVE
	P.K. NAIL
	FIRE HYDRANT
	WATER METER
	SERVICE VALVE
	P.K. NAIL

REVISIONS	REVISIONS APPROVED								
	REVISION 1			REVISION 2			REVISION 3		
DESCRIPTION	APP.	DATE	SIGN.	APP.	DATE	SIGN.	APP.	DATE	SIGN.
ISSUED FOR REVIEW									

DESIGN APPROVED		
EXCEPTIONS	DATE	SIGN.
APPROVED BY	17.04.07	WW
DESIGN ENG.	17.04.07	JM
ASSIST. ENG.		
MUNICIPAL ENG.	17.04.07	JM

TOWNSHIP OF ESQUIMALT			
ESQUIMALT RD. INVESTIGATIVE WORK			
COMBINED UTILITIES STA (1+510.00- 1+690.00)			
CONTROL MONUMENTS			
DESIGN	EFS	DRAWN	EFS
DESIGN	EFS	DRAWN	EFS
SCALES: H = 250		V = 25	
DATE		DATE	
17.XX.XX		17.XX.XX	

PROJECT CODE NO.	EXX
	EXX
DESIGN DWG. NO.	ESQ-C303
Sheet #	4

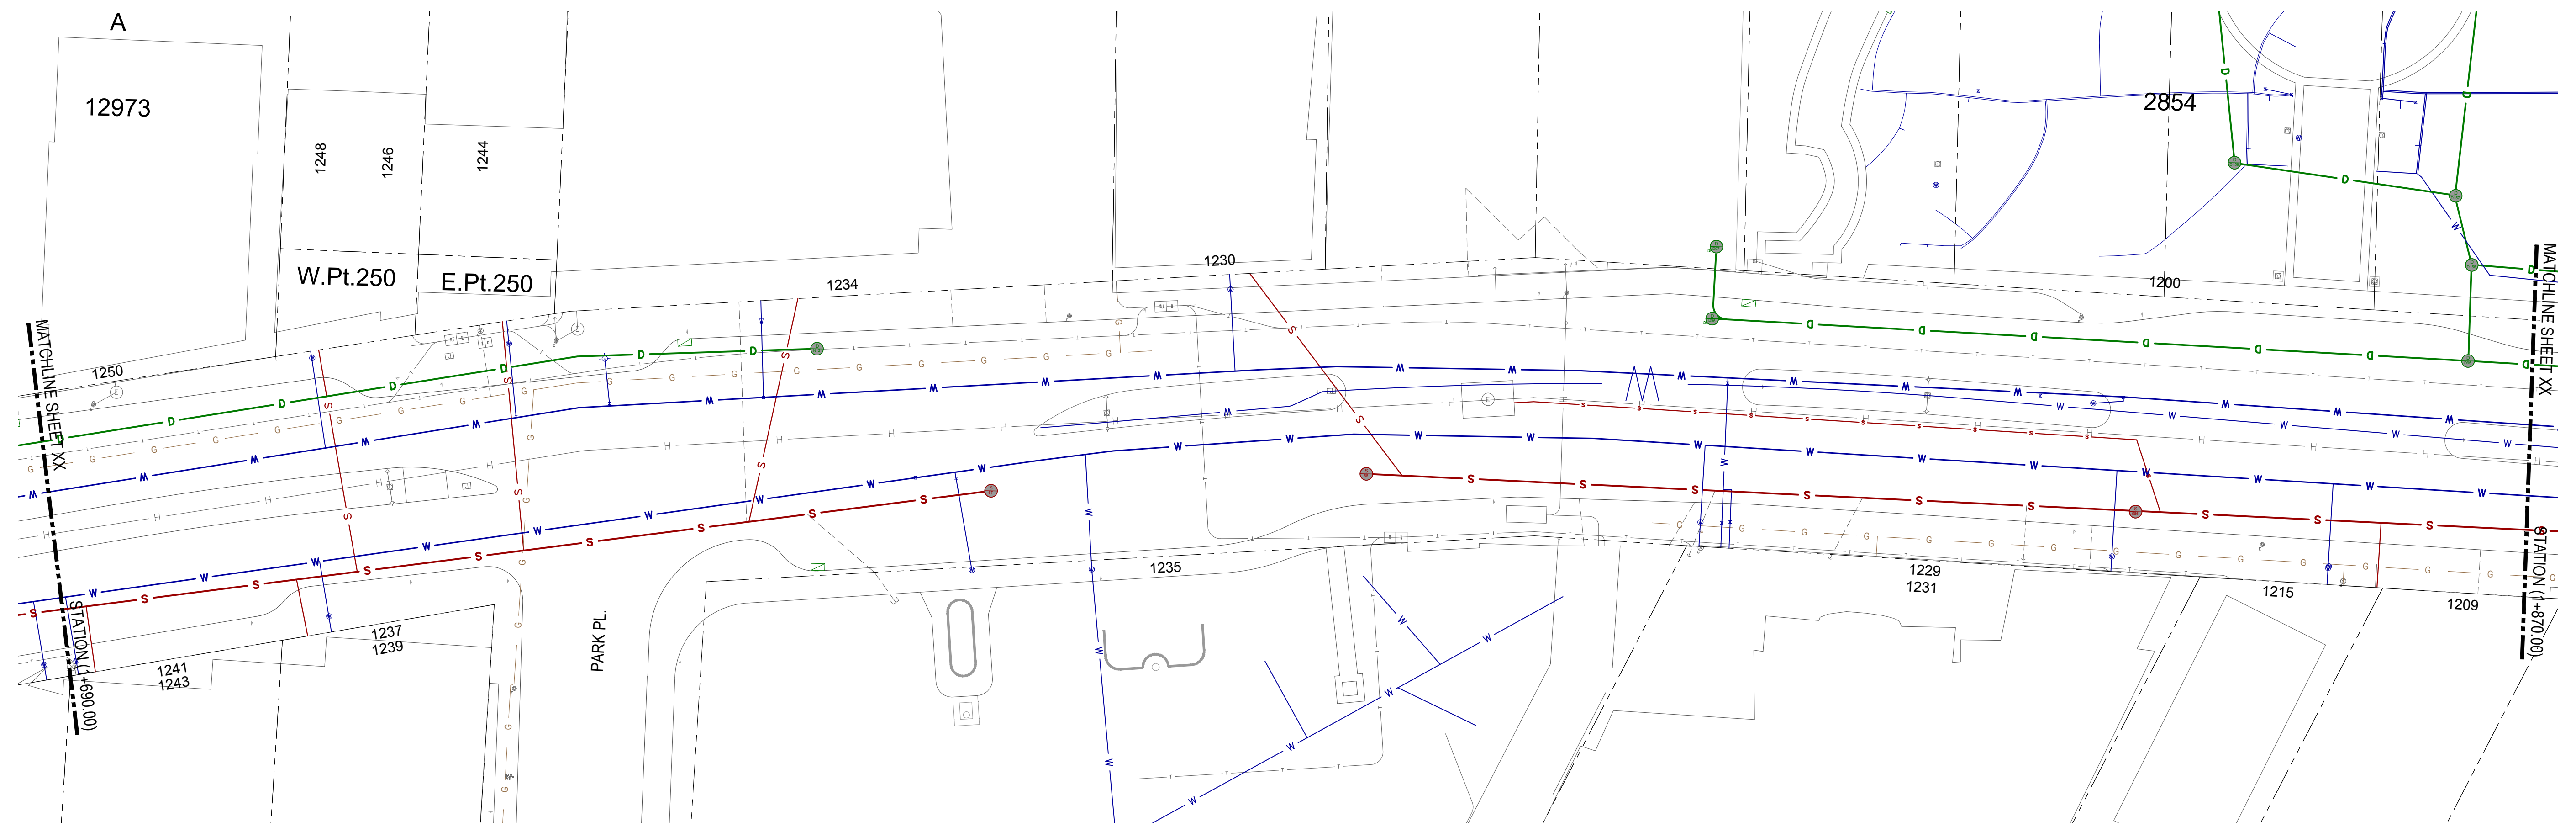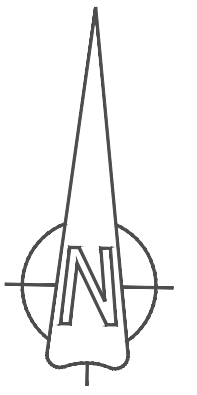

CONFIRM
UNDERGROUND
LOCATIONS WITH
UTILITY COMPANIES

LEGEND - Existing services shown solid	
CABLE —TV—	SIDEWALK S/W
DRAIN —D—	TREE
GAS —GAS—	ELECTRIC POLE e
SEWER —S—	TEL POLE T
WATER —W—	SURVEY MONUMENT
ELECTRICAL —E—	WATER VALVE
	FIRE HYDRANT
	WATER METER
	SERVICE VALVE
	P.K. NAIL
	IRON PIN
	LEAD PLUG
	TRaverse HUB
	P.K. NAIL


REVISIONS	REVISION 1			REVISION 2			REVISION 3		
	APP.	DATE	SIGN.	APP.	DATE	SIGN.	APP.	DATE	SIGN.
ISSUED FOR REVIEW									

DESIGN APPROVED	REVISION 1			REVISION 2			REVISION 3		
	APP.	DATE	SIGN.	APP.	DATE	SIGN.	APP.	DATE	SIGN.
DESIGN ENG.		17.04.07	JM						
ASSIST. ENG.									
MUNICIPAL ENG.		17.04.07	JM						

DESIGN APPROVED		
EXCEPTIONS	DATE	SIGN.
	17.04.07	WW
	17.04.07	JM
	17.04.07	JM

TOWNSHIP OF ESQUIMALT
ESQUIMALT RD. INVESTIGATIVE WORK
COMBINED UTILITIES STA (1+510.00- 1+870.00)
 CONTROL MONUMENTS
 DESIGN EFS DRAWN EFS SURVEY HH
 SCALES: H=250 V=25 DATE 17.XX.XX

PROJECT CODE NO.	EXX
DESIGN DWG. NO.	ESQ-C304
Sheet #	5

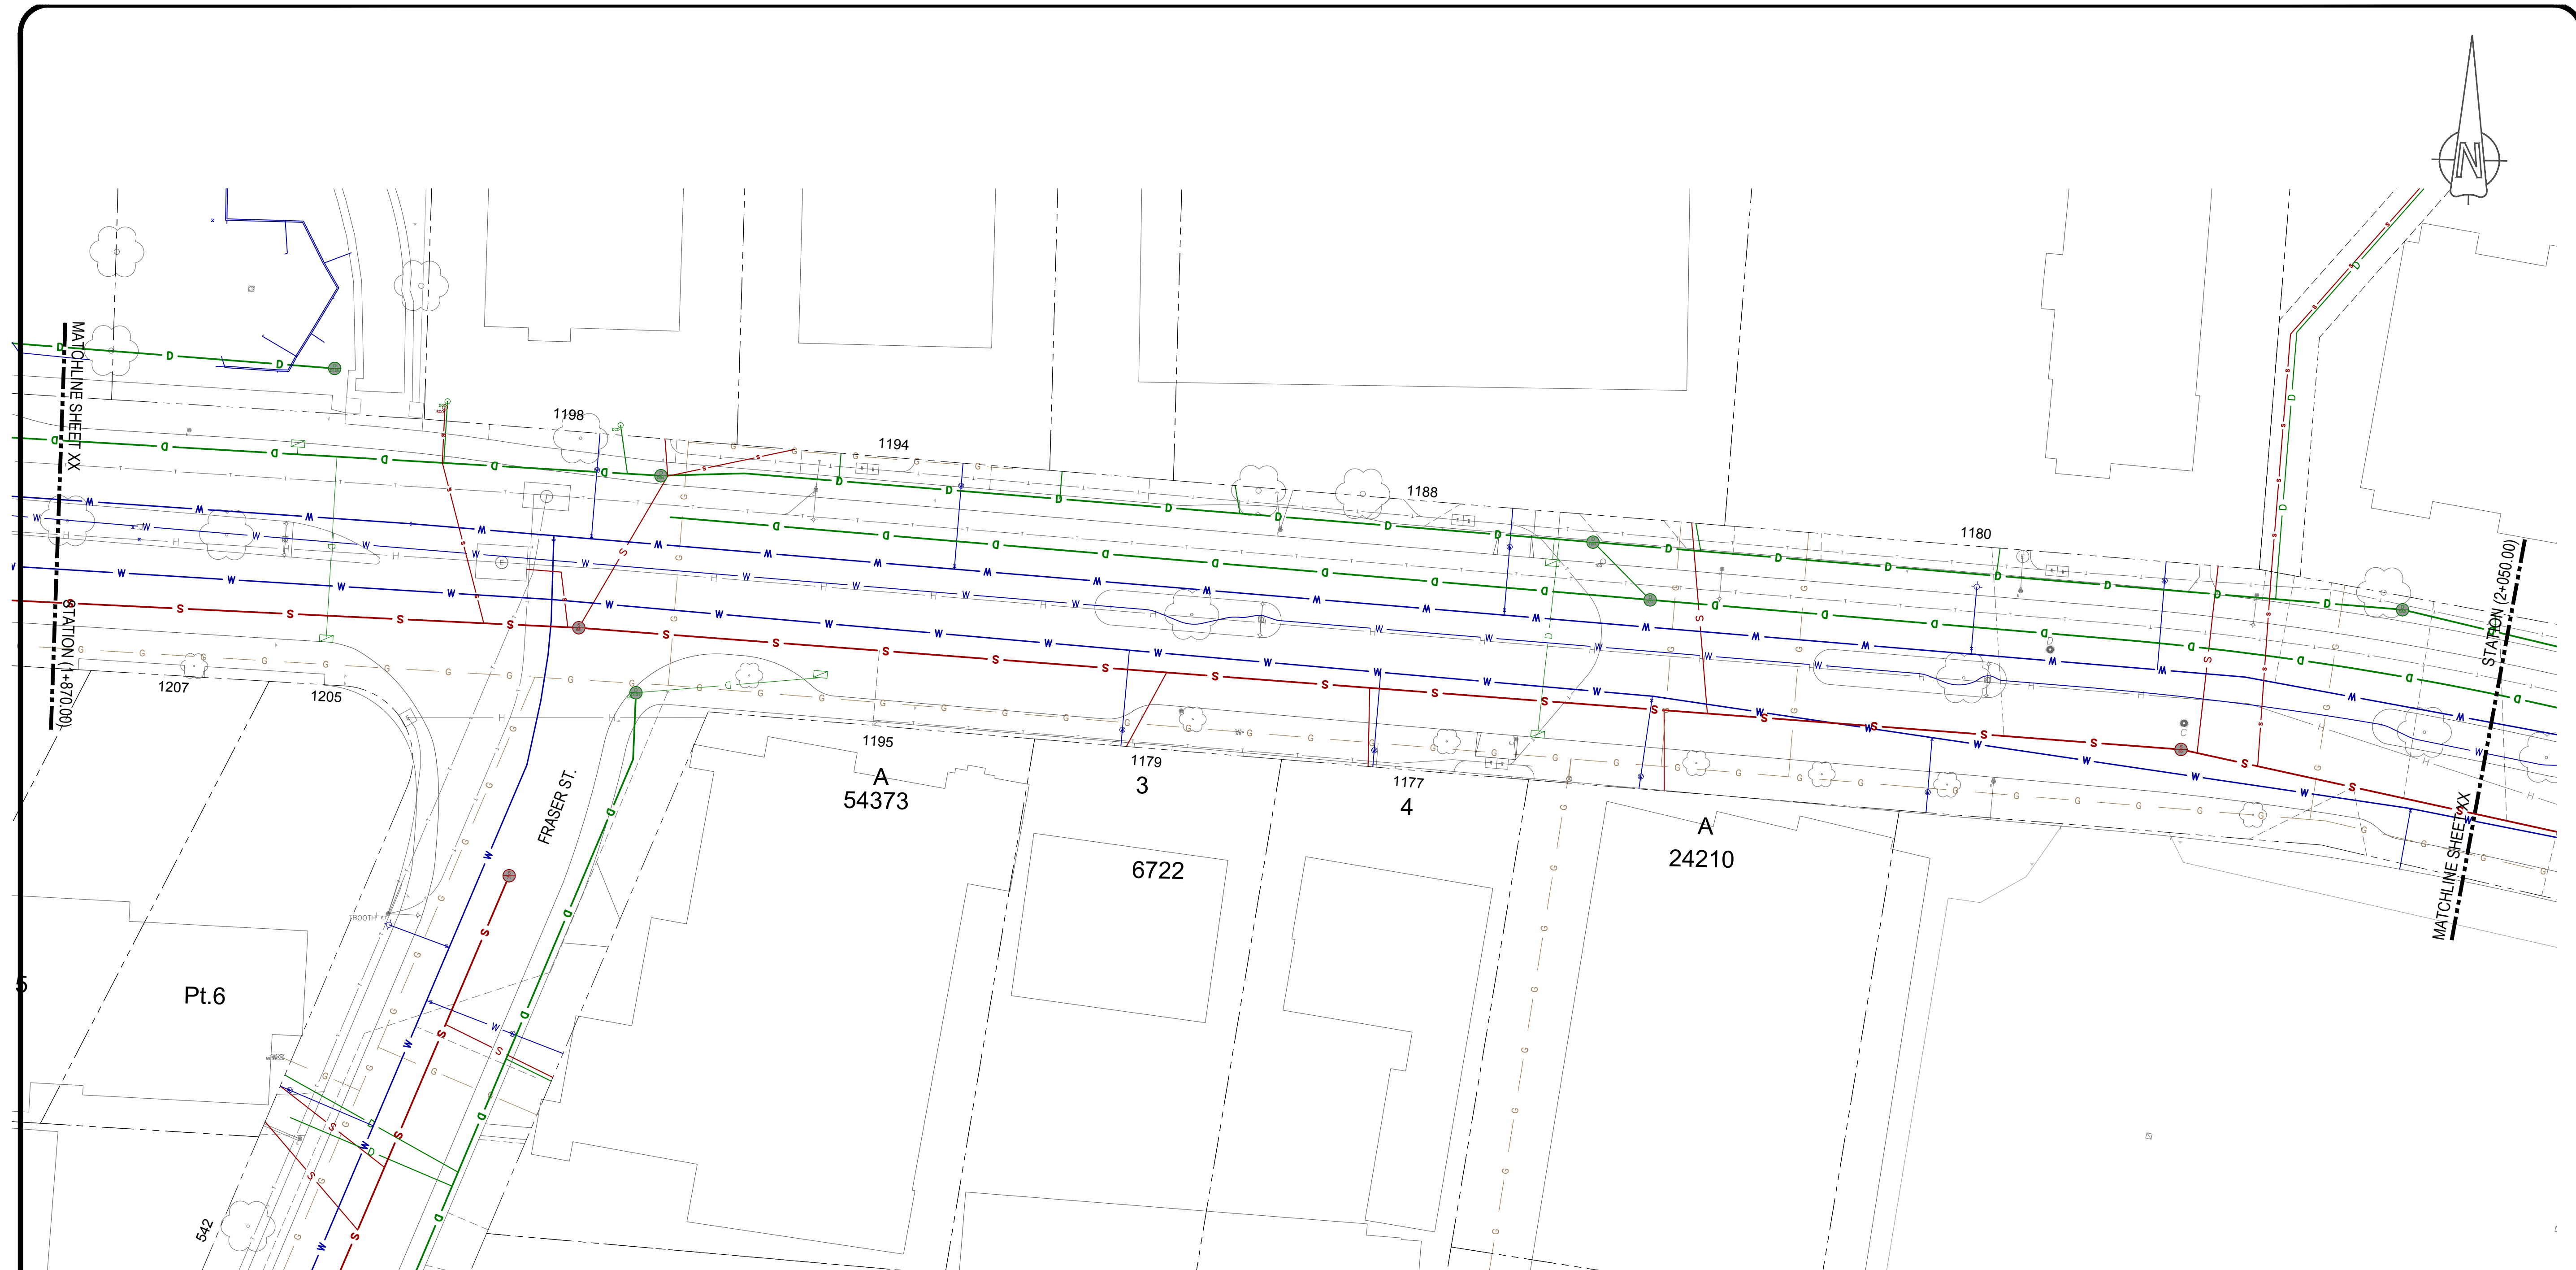

CONFIRM
UNDERGROUND
LOCATIONS WITH
UTILITY COMPANIES

LEGEND - Existing services shown solid	
CABLE —TV—	SIDEWALK S/W
DRAIN —D—	TREE
GAS —G—	ELECTRIC POLE e
SEWER —S—	TEL POLE
WATER —W—	SURVEY MONUMENT
ELECTRICAL —E—	WATER VALVE
	FIRE HYDRANT
	WATER METER
	SERVICE VALVE
	P.K. NAIL
	IRON PIN
	LEAD PLUG
	TRaverse HUB
	P.K. NAIL


REVISIONS
ISSUED FOR REVIEW

REVISIONS APPROVED								
REVISION 1			REVISION 2			REVISION 3		
APP.	DATE	SIGN.	APP.	DATE	SIGN.	APP.	DATE	SIGN.


DESIGN APPROVED		
EXCEPTIONS	DATE	SIGN.
APPROVED BY	17.04.07	WW
DESIGN ENG.	17.04.07	JM
ASSIST. ENG.		
MUNICIPAL ENG.	17.04.07	JM

TOWNSHIP OF ESQUIMALT			
ESQUIMALT RD. INVESTIGATIVE WORK			
COMBINED UTILITIES STA (1+870.00- 2+050.00)			
CONTROL MONUMENTS	DESIGN EFS	DRAWN EFS	SURVEY HH
SCALES: H=250 V=25	DATE 17.XX.XX		

PROJECT CODE NO.	EXX
DESIGN DWG. NO.	ESQ-C305
Sheet #	6

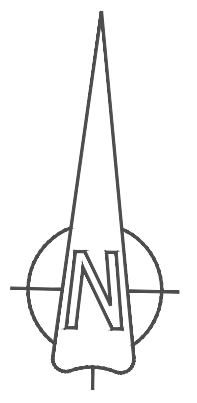

1
1
28
SP:

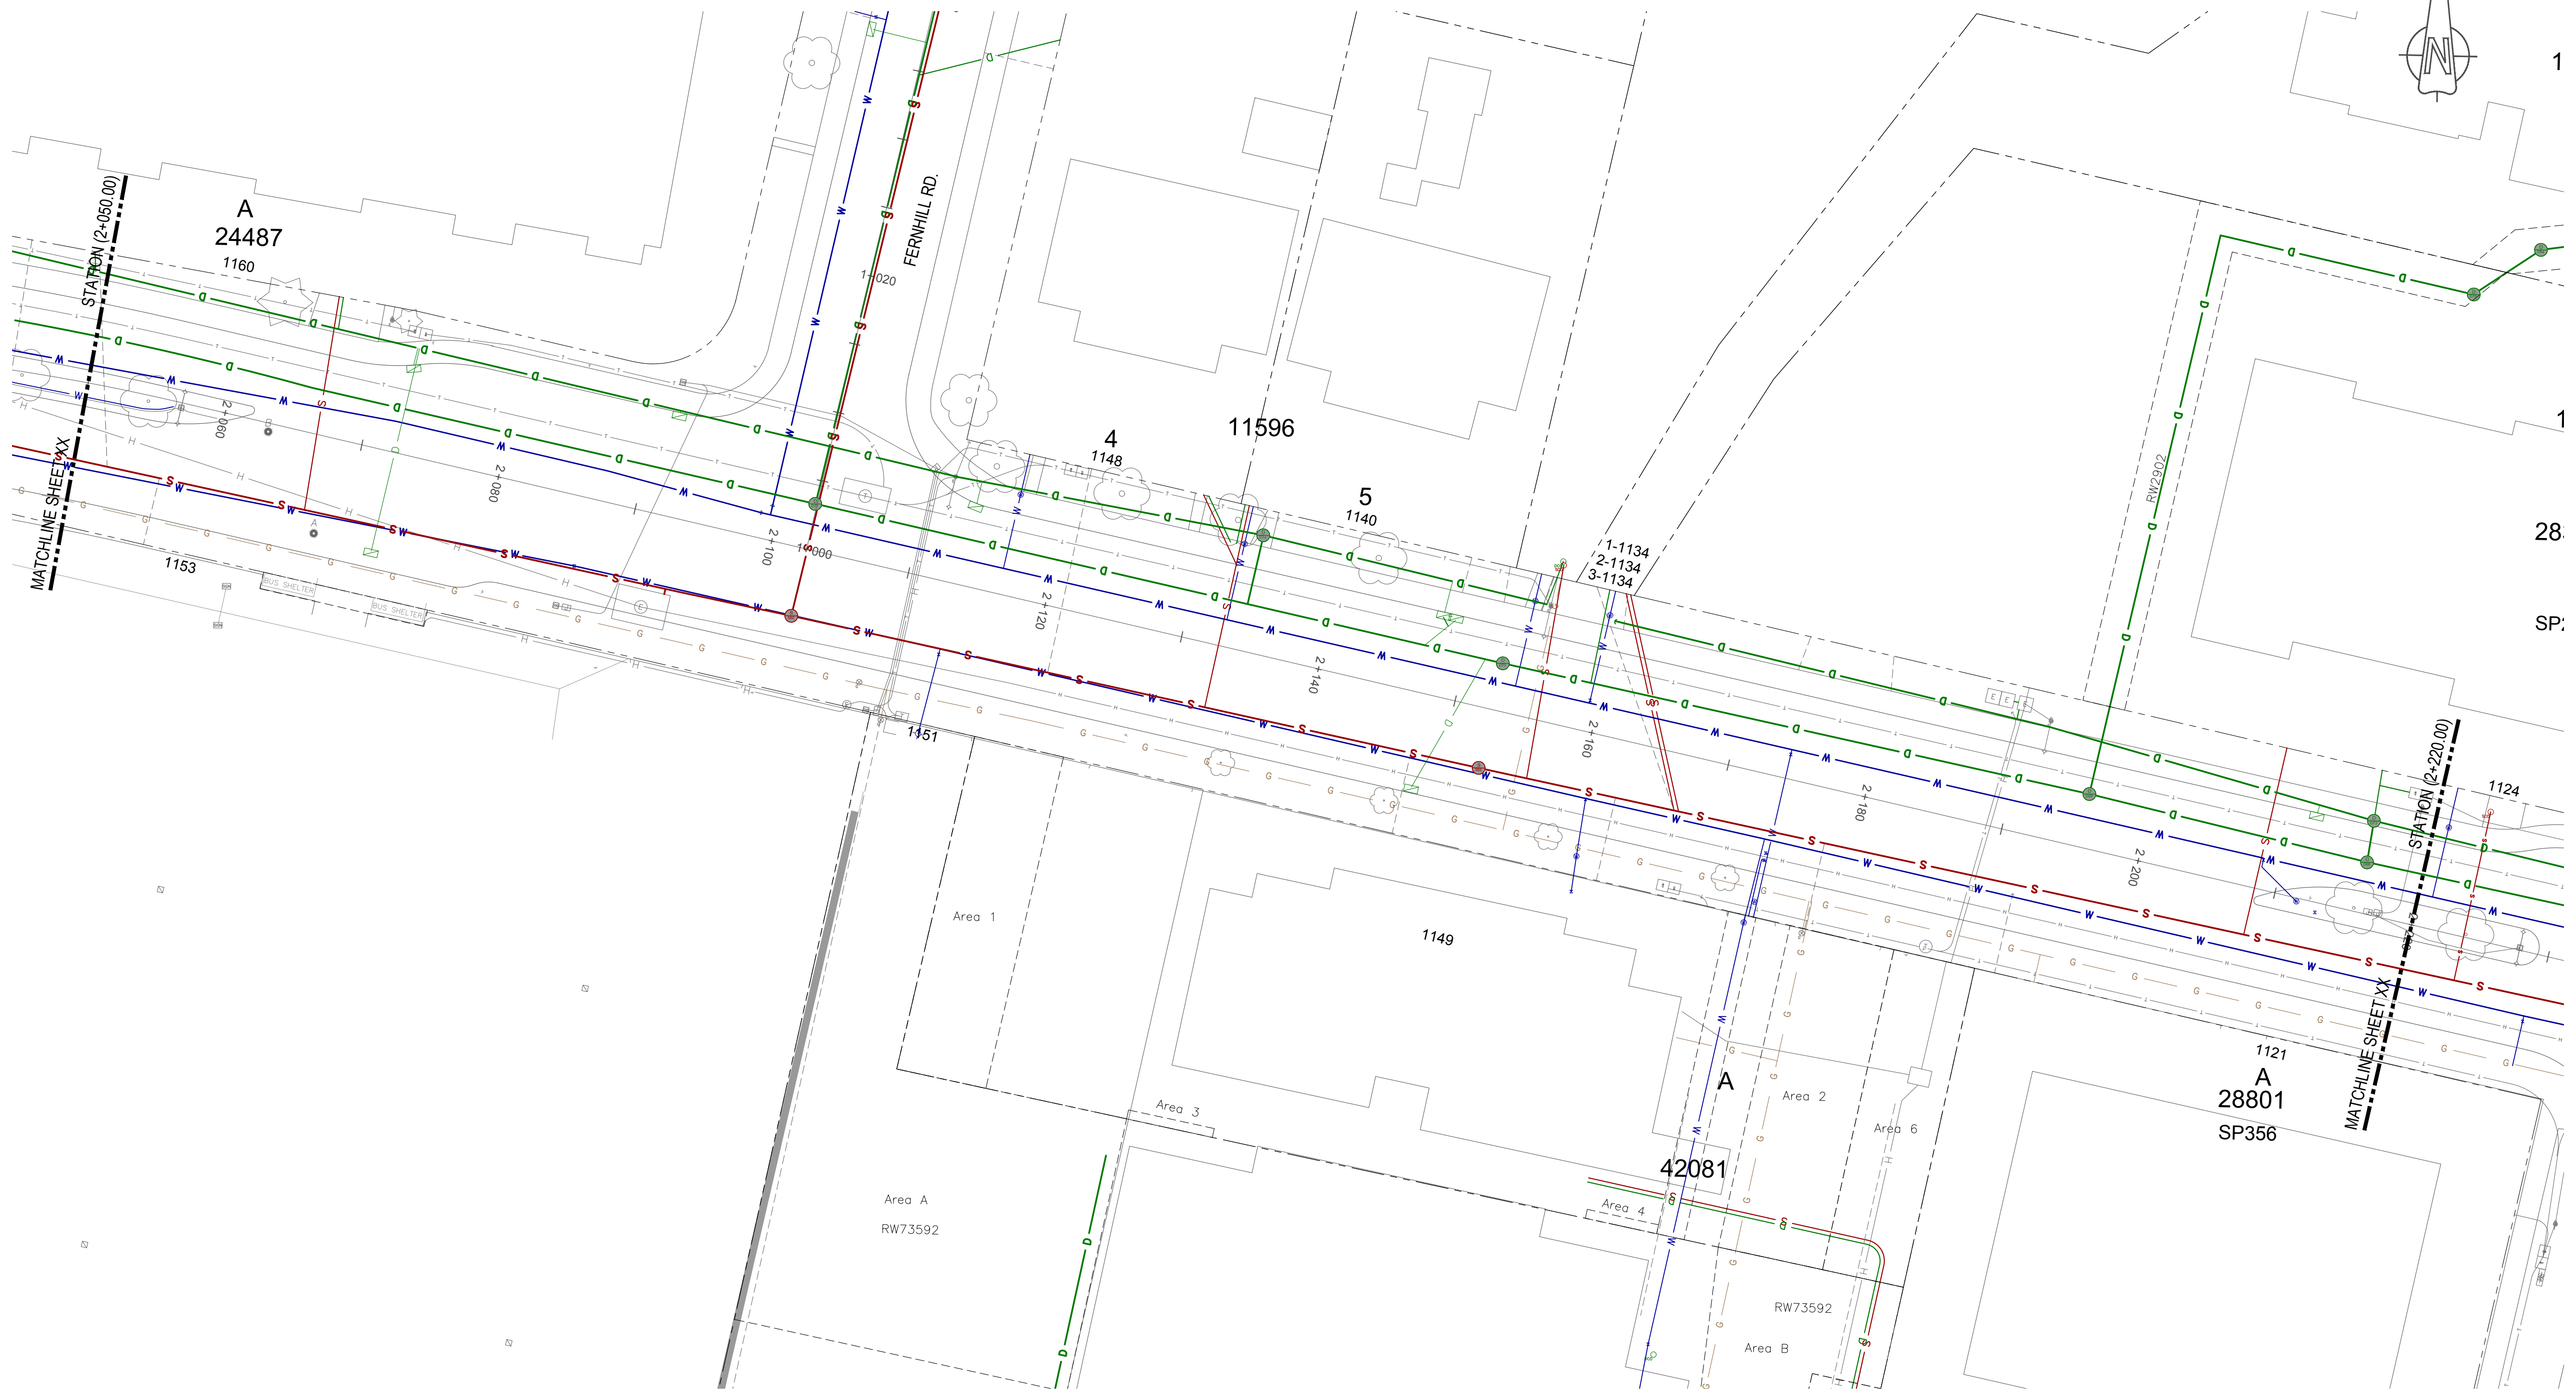

CONFIRM
UNDERGROUND
LOCATIONS WITH
UTILITY COMPANIES



LEGEND - Existing services shown solid	
CABLE —TV—	SIDEWALK S/W
DRAIN —D—	TREE
GAS —GAS—	ELECTRIC POLE E
SEWER —S—	TEL POLE
WATER —W—	SURVEY MONUMENT
ELECTRICAL —E—	
	DRAIN MANHOLE
	CATCH BASIN
	DRAIN CLEANOUT
	GAS VALVE
	GAS SNIFFER
	SEWER MANHOLE
	SEWER LAMPHOLE
	WATER VALVE
	FIRE HYDRANT
	STREET LIGHT
	SEWER VENT
	TRaverse HUB
	P.K. NAIL

REVISIONS	REVISIONS APPROVED
DESCRIPTION	REVISION 1
ISSUED FOR REVIEW	REVISION 2
	REVISION 3
	APP. DATE SIGN

DESIGN APPROVED
EXCEPTIONS
DATE SIGN
APPROVED BY 17.04.07 WW
DESIGN ENG. 17.04.07 JM
ASSIST. ENG.
MUNICIPAL ENG. 17.04.07 JM

TOWNSHIP OF ESQUIMALT
ESQUIMALT RD. INVESTIGATIVE WORK
COMBINED UTILITIES STA (2+050.00- 2+220.00)
 CONTROL MONUMENTS
 DESIGN EFS DRAWN EFS SURVEY HH
 SCALES: H= 250 V=25 DATE 17.XX.XX

PROJECT CODE NO.	EXX
DESIGN DWG. NO.	ESQ-C306
Sheet #	7

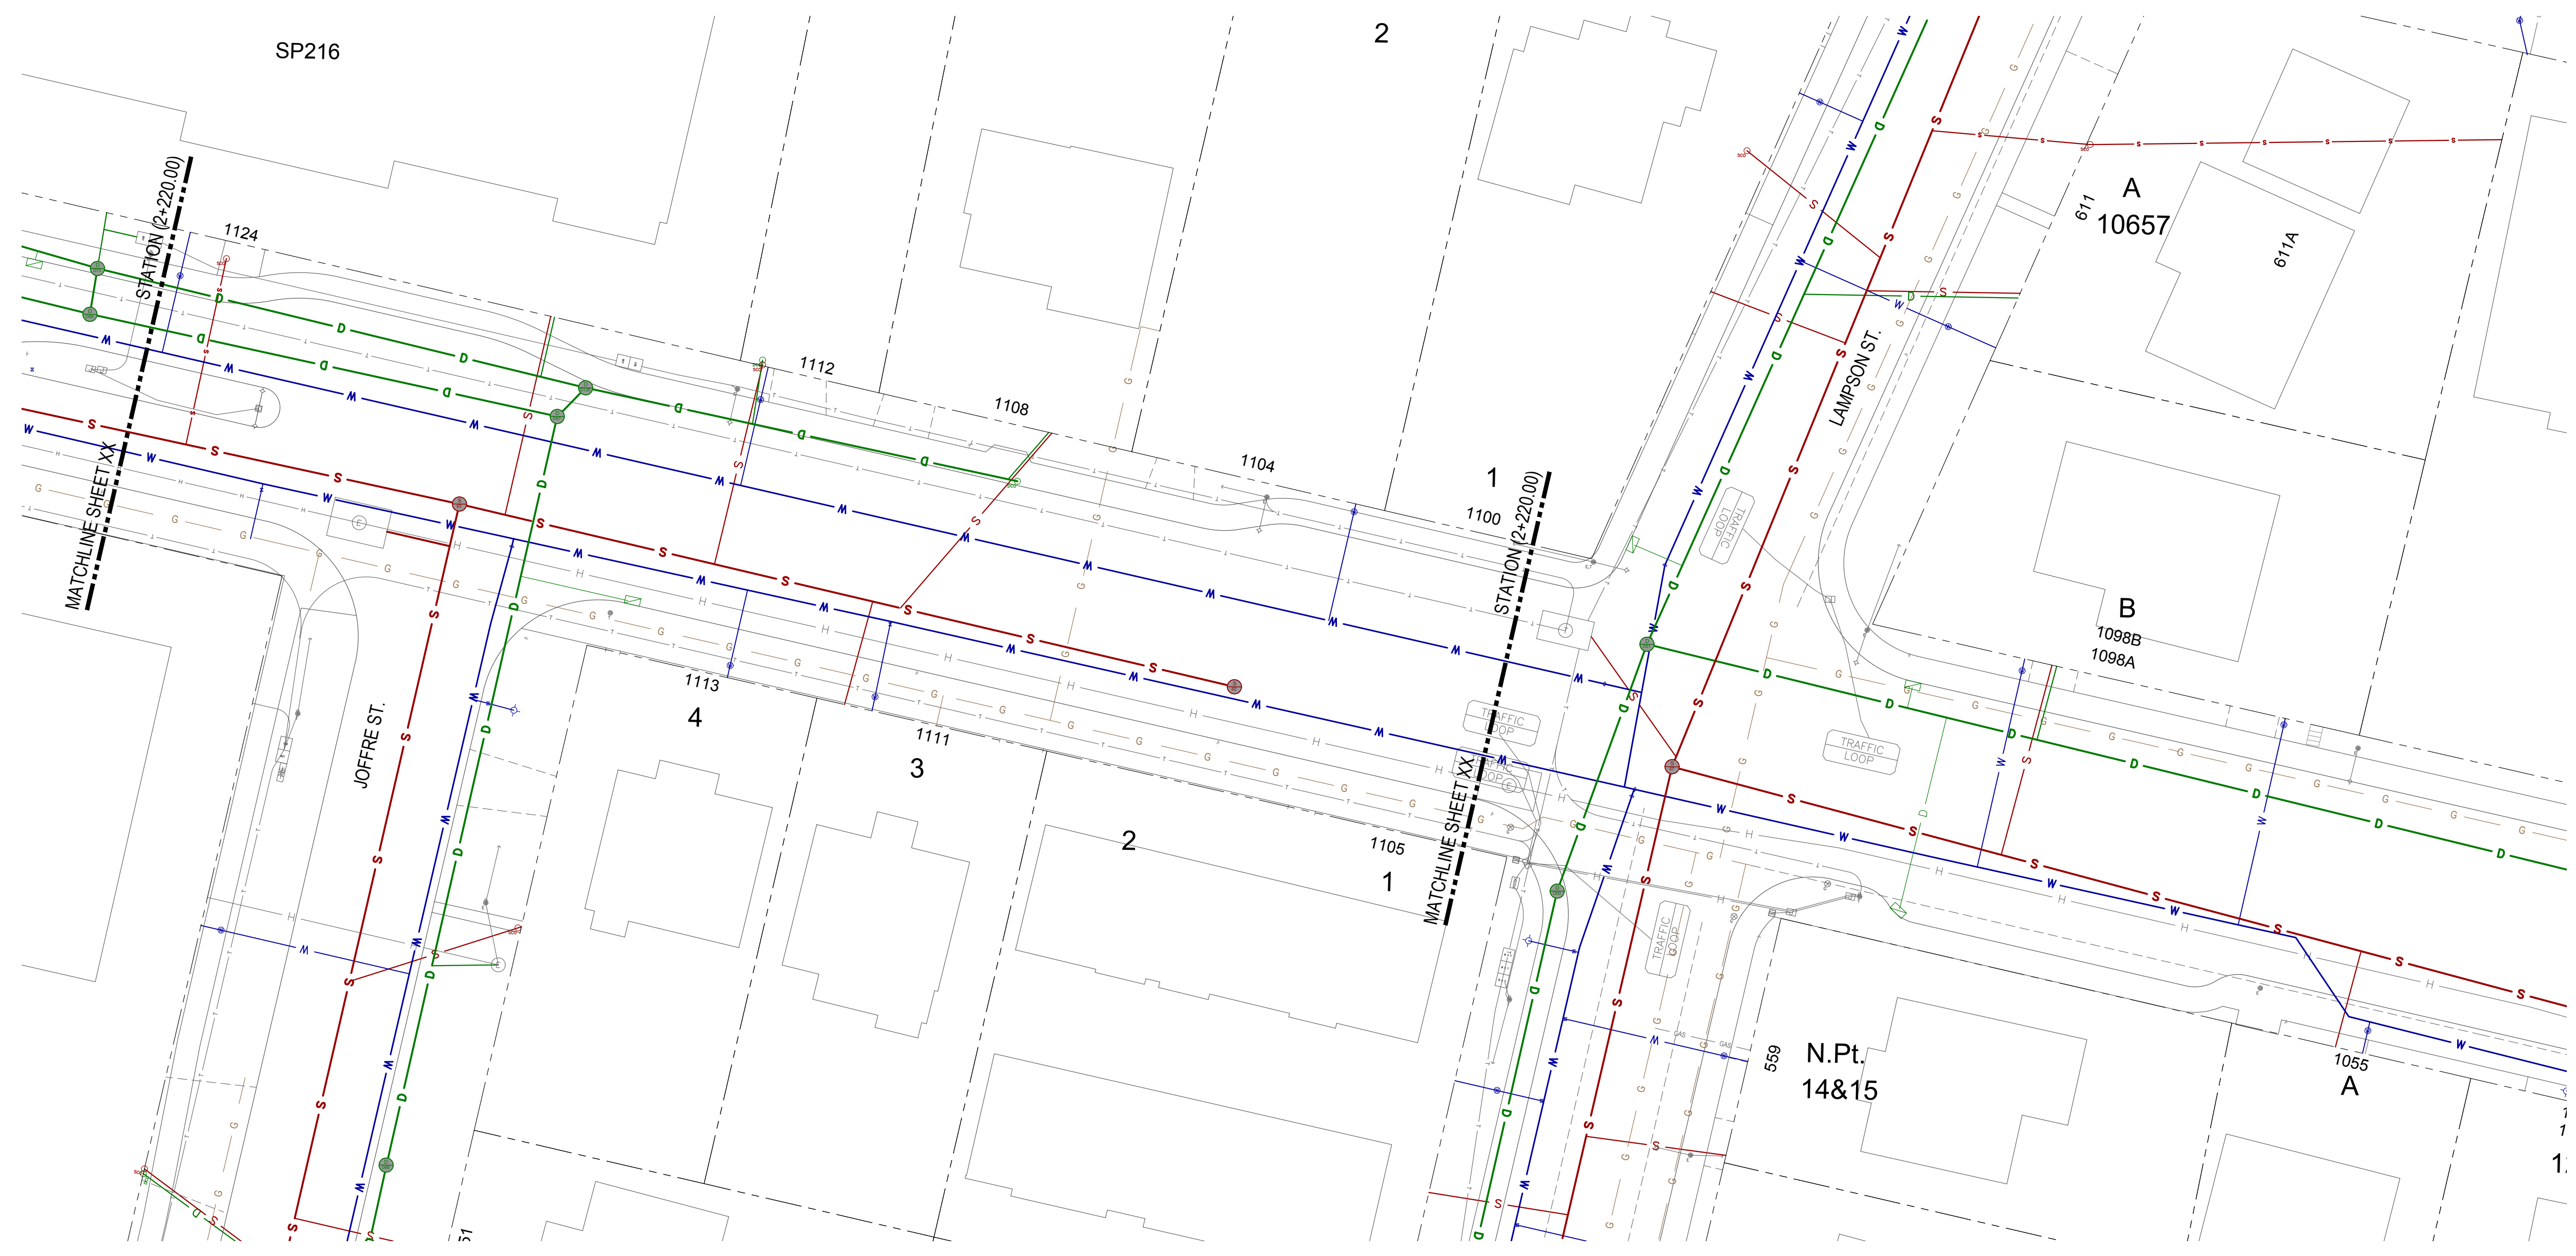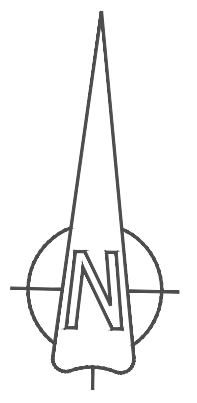

CONFIRM
UNDERGROUND
LOCATIONS WITH
UTILITY COMPANIES

LEGEND - Existing services shown solid	
CABLE —TV—	SIDEWALK S/W
DRAIN —D—	TREE
GAS —GAS—	ELECTRIC POLE e
SEWER —S—	TEL POLE
WATER —W—	SURVEY MONUMENT
ELECTRICAL —E—	WATER VALVE
	DRAIN MANHOLE
	GAS VALVE
	SEWER MANHOLE
	WATER VALVE
	CATCH BASIN
	GAS SNIFFER
	SEWER LAMPHOLE
	FIRE HYDRANT
	DRAIN CLEANOUT
	GAS METER
	SEWER CLEANOUT
	WATER METER
	DRAIN VENT
	STREET LIGHT
	SEWER VENT
	SERVICE VALVE
	IRON PIN
	LEAD PLUG
	TRAVERSE HUB
	P.K. NAIL



REVISIONS
ISSUED FOR REVIEW

REVISIONS APPROVED								
REVISION 1			REVISION 2			REVISION 3		
APP.	DATE	SIGN.	APP.	DATE	SIGN.	APP.	DATE	SIGN.

DESIGN APPROVED		
EXCEPTIONS	DATE	SIGN.
APPROVED BY	17.04.07	WW
DESIGN ENG.	17.04.07	JM
ASSIST. ENG.		
MUNICIPAL ENG.	17.04.07	JM

TOWNSHIP OF ESQUIMALT			
ESQUIMALT RD. INVESTIGATIVE WORK			
COMBINED UTILITIES STA (2+220.00- 2+310.00)			
CONTROL MONUMENTS		DESIGN EFS	
DESIGN	EFS	DRAWN	EFS
SCALES: H=250 V=25		SURVEY HH	
		DATE 17.XX.XX	

PROJECT CODE NO.	EXX
DESIGN DWG. NO.	ESQ-C307
Sheet #	8

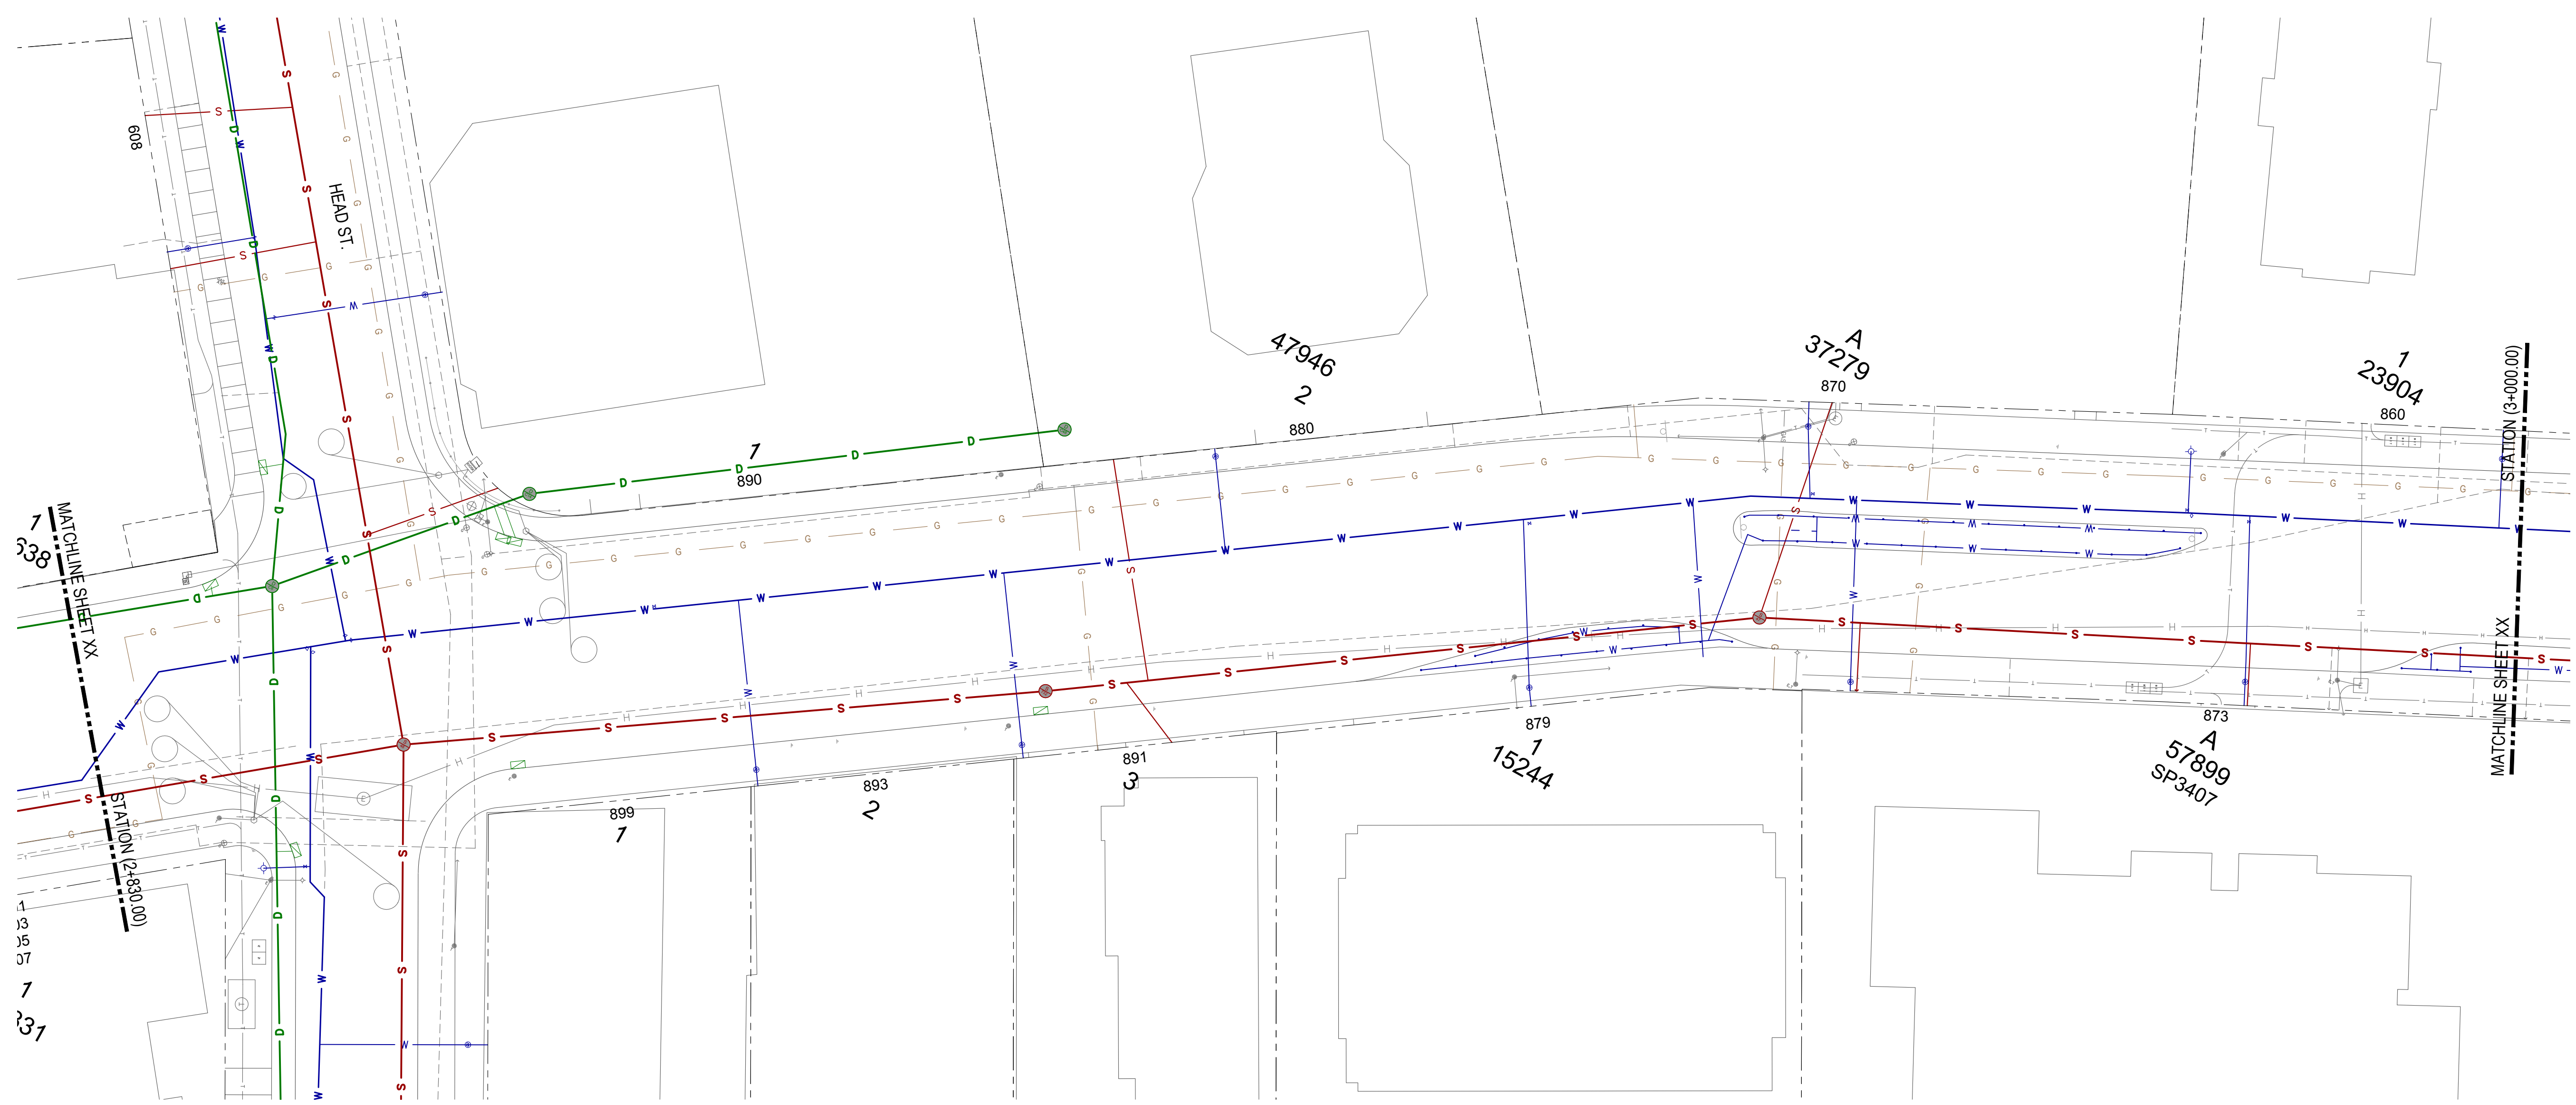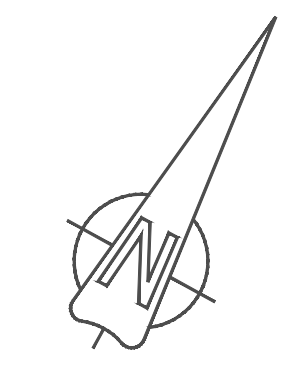

1
3
5
6
7
37

CONFIRM
UNDERGROUND
LOCATIONS WITH
UTILITY COMPANIES



LEGEND - Existing services shown solid	
CABLE — TV —	SIDEWALK S/W
DRAIN — D —	TREE
GAS — GAS —	ELECTRIC POLE e
SEWER — S —	TEL POLE T
WATER — W —	SURVEY MONUMENT
ELECTRICAL — E —	WATER VALVE
	DRAIN MANHOLE
	GAS VALVE
	SEWER MANHOLE
	WATER VALVE
	CATCH BASIN
	GAS SNIFFER
	SEWER LAMPHOLE
	FIRE HYDRANT
	DRAIN CLEANOUT
	GAS METER
	SEWER CLEANOUT
	WATER METER
	DRAIN VENT
	STREET LIGHT
	SEWER VENT
	SERVICE VALVE
	IRON PIN
	LEAD PLUG
	TRAVERSE HUB
	P.K. NAIL

REVISIONS	REVISIONS APPROVED								
	REVISION 1			REVISION 2			REVISION 3		
DESCRIPTION	APP.	DATE	SIGN.	APP.	DATE	SIGN.	APP.	DATE	SIGN.
ISSUED FOR REVIEW									

DESIGN APPROVED		
EXCEPTIONS	DATE	SIGN.
APPROVED BY	17.04.07	WW
DESIGN ENG.	17.04.07	JM
ASSIST. ENG.		
MUNICIPAL ENG.	17.04.07	JM

TOWNSHIP OF ESQUIMALT			
ESQUIMALT RD. INVESTIGATIVE WORK			
COMBINED UTILITIES STA (2+830.00- 3+000.00)			
CONTROL MONUMENTS			
DESIGN	EFS	DRAWN	EFS
SCALES: H = 250 V = 25		SURVEY HH	
		DATE 17.XX.XX	

PROJECT CODE NO.	EXX
DESIGN DWG. NO.	ESQ-C308
Sheet #	9

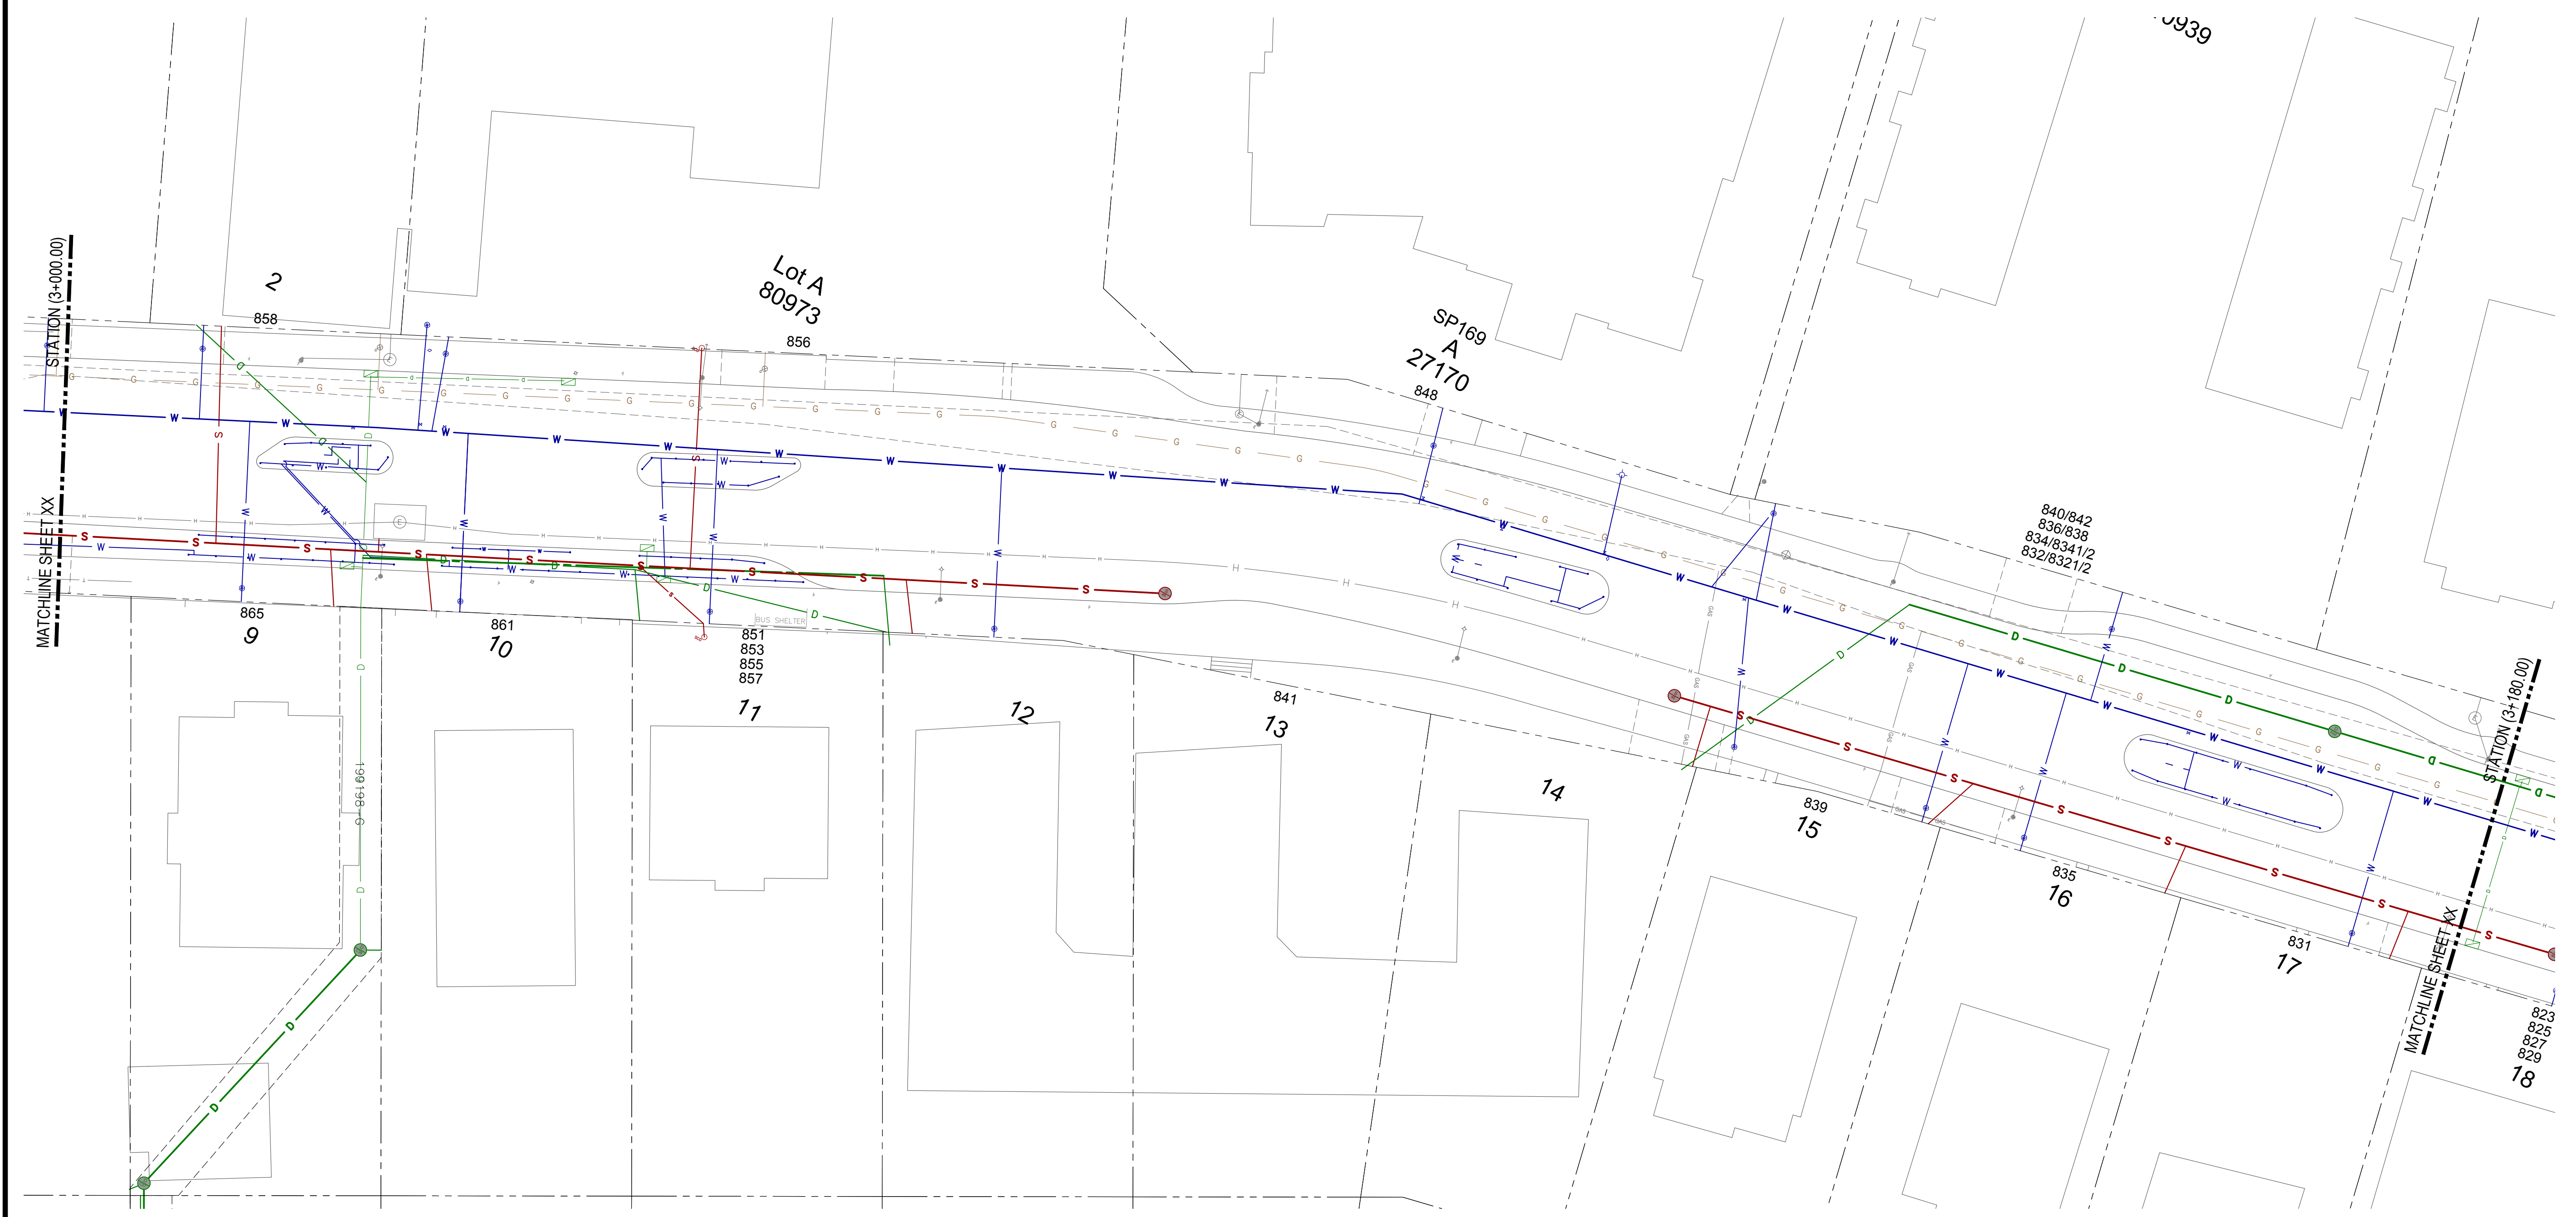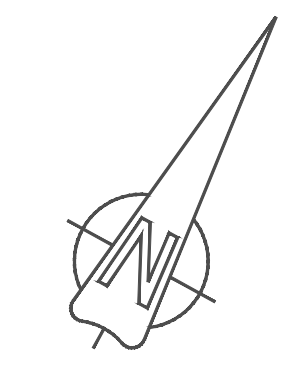

CONFIRM
UNDERGROUND
LOCATIONS WITH
UTILITY COMPANIES

LEGEND - Existing services shown solid	
CABLE —TV—	ELECTRIC POLE e
DRAIN —D—	TEL POLE T
GAS —GAS—	SEWER MANHOLE S
SEWER —S—	WATER VALVE W
WATER —W—	WATER METER W
ELECTRICAL —E—	


REVISIONS
ISSUED FOR REVIEW

REVISIONS APPROVED								
REVISION 1			REVISION 2			REVISION 3		
APP.	DATE	SIGN.	APP.	DATE	SIGN.	APP.	DATE	SIGN.

DESIGN APPROVED		
EXCEPTIONS	DATE	SIGN.
APPROVED BY	17.04.07	WW
DESIGN ENG.	17.04.07	JM
ASSIST. ENG.		
MUNICIPAL ENG.	17.04.07	JM

TOWNSHIP OF ESQUIMALT
ESQUIMALT RD. INVESTIGATIVE WORK
COMBINED UTILITIES STA (3+000.00- 3+180.00)
 CONTROL MONUMENTS
 DESIGN EFS DRAWN EFS SURVEY HH
 SCALES: H= 250 V=25 DATE 17.XX.XX

PROJECT CODE NO.	EXX
DESIGN DWG. NO.	ESQ-C309
Sheet #	10

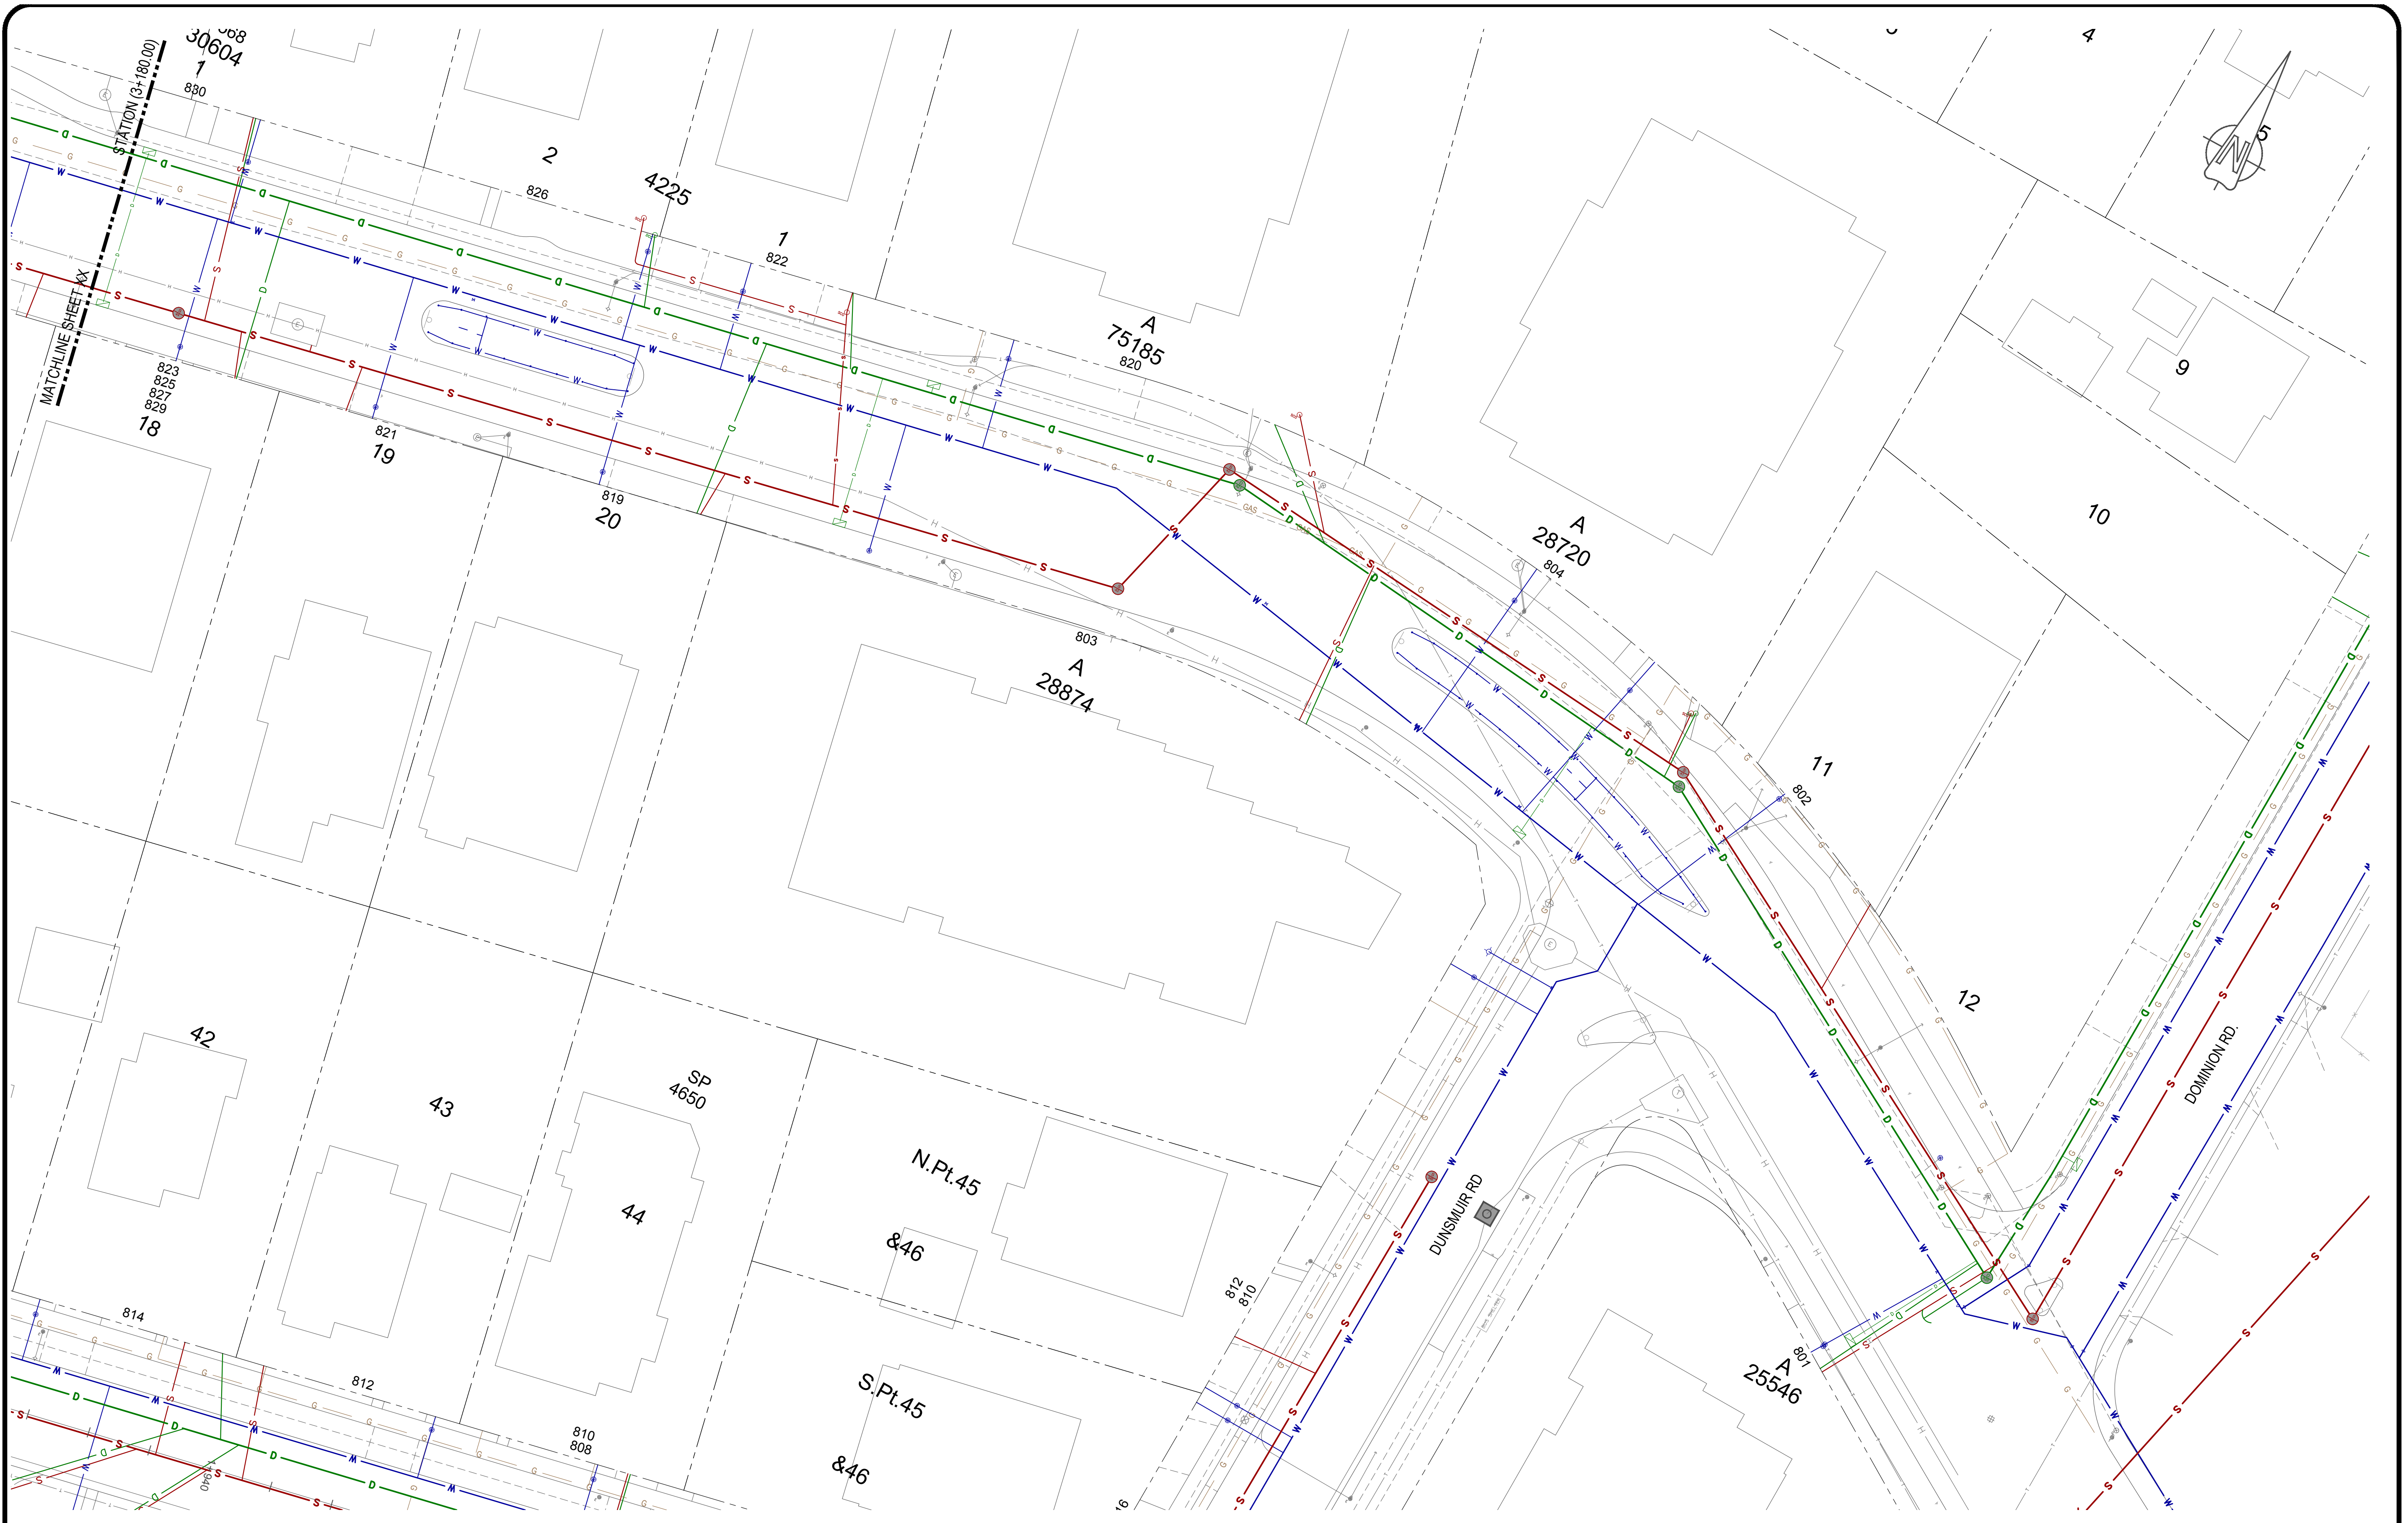

CONFIRM
UNDERGROUND
LOCATIONS WITH
UTILITY COMPANIES

LEGEND - Existing services shown solid	
CABLE — TV —	SIDEWALK S/W TREE
DRAIN — D —	ELECTRIC POLE e
GAS — GAS —	TEL POLE
SEWER — S —	SEWER MANHOLE
WATER — W —	WATER VALVE
ELECTRICAL — E —	WATER METER
	SEWER CLEANOUT
	SEWER LAMPHOLE
	SEWER VENT
	TRaverse HUB
	P.K. NAIL

REVISIONS
DESCRIPTION
ISSUED FOR REVIEW

REVISIONS APPROVED								
REVISION 1			REVISION 2			REVISION 3		
APP.	DATE	SIGN.	APP.	DATE	SIGN.	APP.	DATE	SIGN.

DESIGN APPROVED		
EXCEPTIONS	DATE	SIGN.
APPROVED BY	17.04.07	WW
DESIGN ENG.	17.04.07	JM
ASSIST. ENG.		
MUNICIPAL ENG.	17.04.07	JM

TOWNSHIP OF ESQUIMALT			
ESQUIMALT RD. INVESTIGATIVE WORK			
COMBINED UTILITIES STA (3+180.00- 3+365.00)			
CONTROL MONUMENTS			
DESIGN	EFS	DRAWN	EFS
SURVEY		HH	
DATE		17.XX.XX	
SCALES: H = 250 V = 25			

PROJECT CODE NO.	EXX
DESIGN DWG. NO.	ESQ-C310
Sheet #	11