
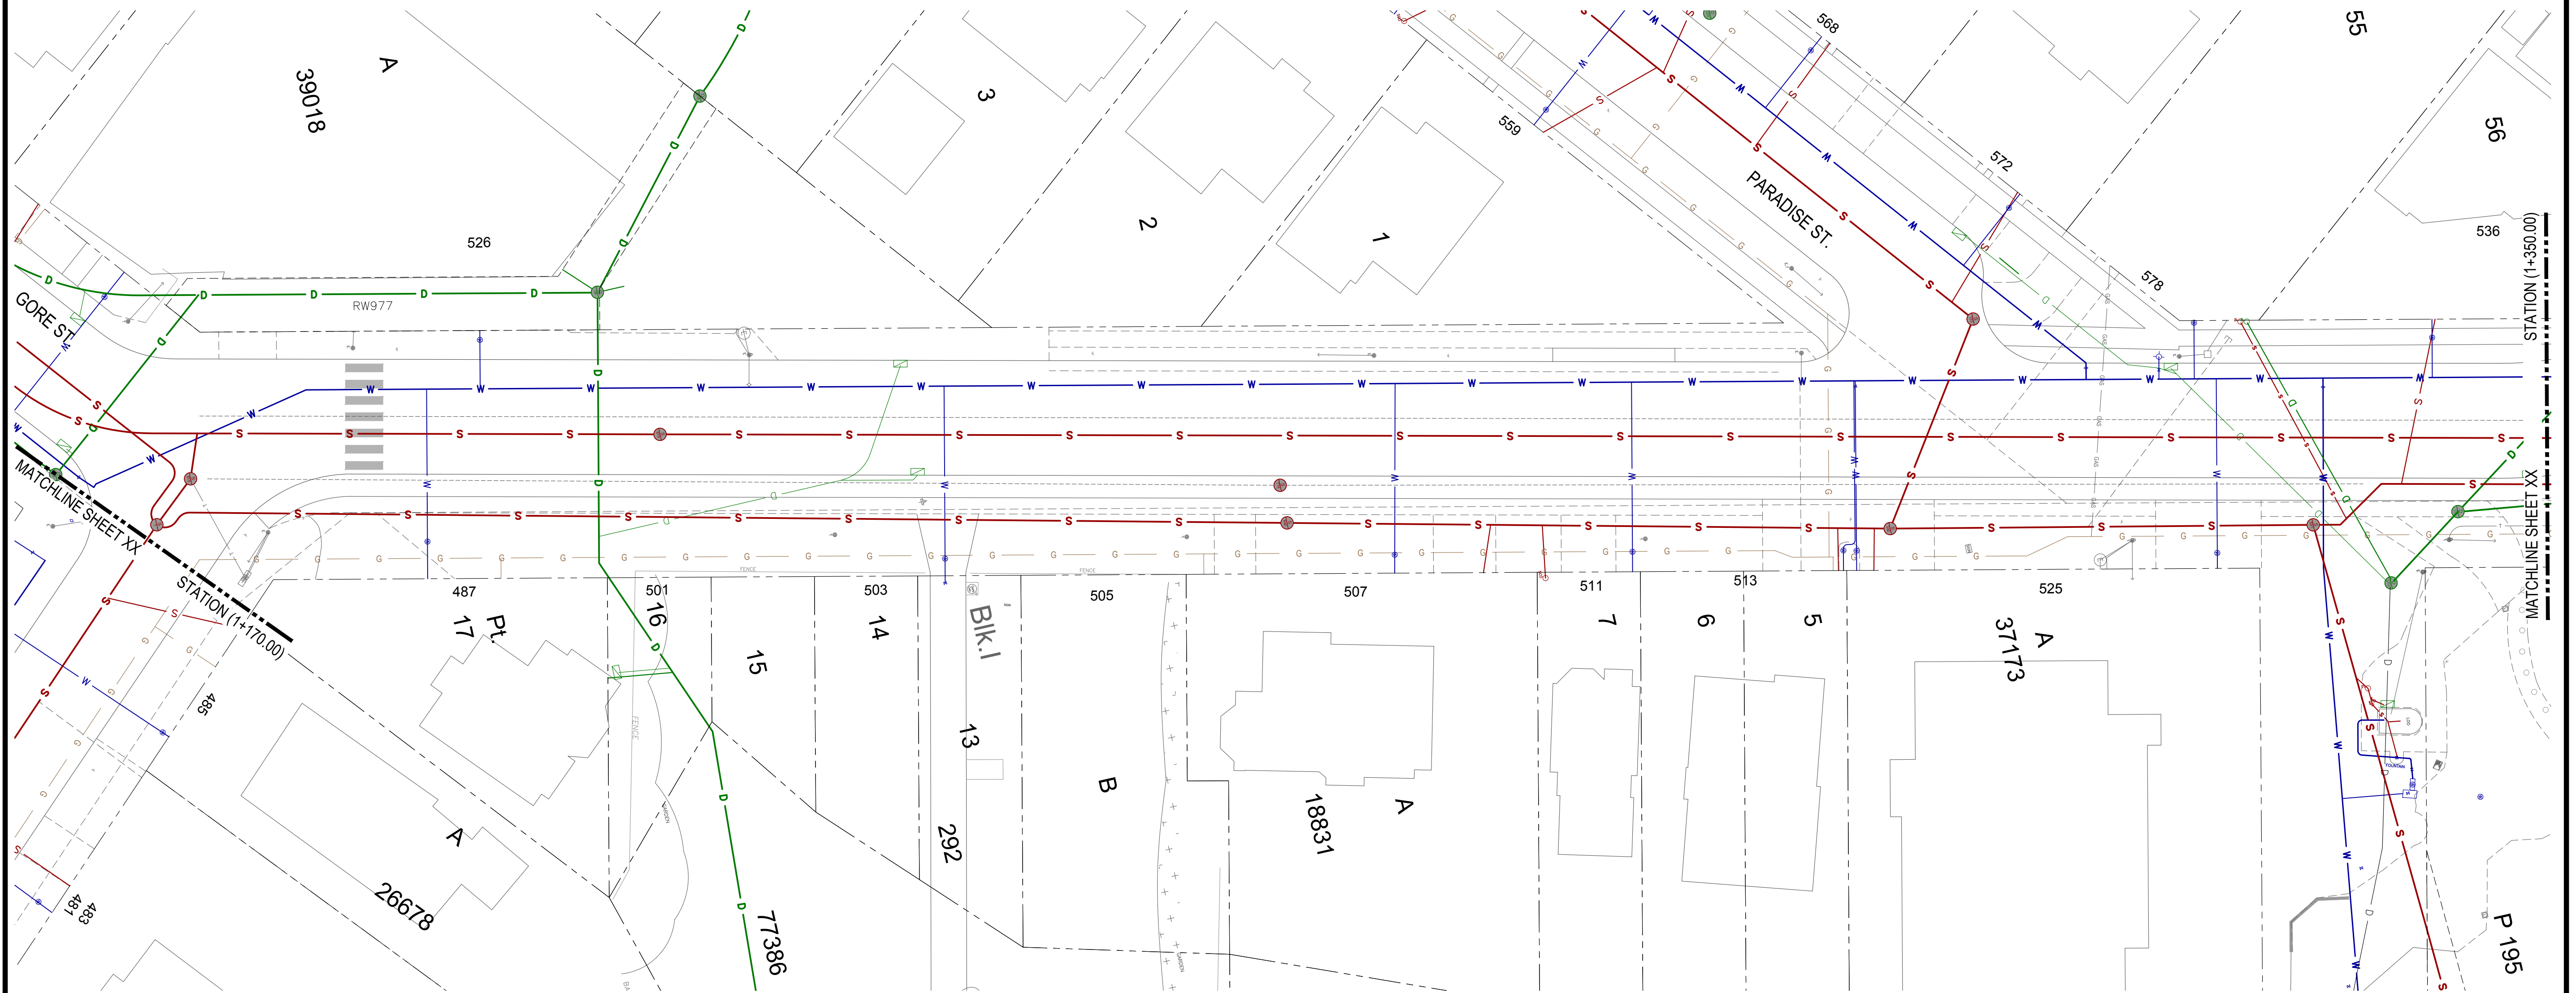


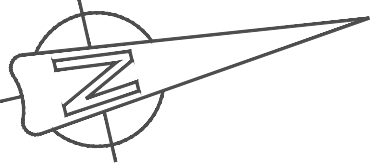

CONFIRM
UNDERGROUND
LOCATIONS WITH
UTILITY COMPANIES

LEGEND - Existing services shown solid											
CABLE	—TV—	SIDEWALK	S/W	TREE	ELECTRIC POLE	TEL. POLE	SURVEY MONUMENT				
DRAIN	—D—	DRAIN MANHOLE		CATCH BASIN	DRAIN CLEANOUT	DRAIN VENT	IRON PIN				
GAS	—G—	GAS VALVE		GAS SNIFFER	GAS METER	STREET LIGHT	LEAD PLUG				
SEWER	—S—	SEWER MANHOLE		SEWER LAMPHOLE	SEWER CLEANOUT	SEWER VENT	TRAVERSE HUB				
WATER	—W—	WATER VALVE		FIRE HYDRANT	WATER METER	SERVICE VALVE	P.K. NAIL				
ELECTRICAL	—E—										


REVISIONS	
DESCRIPTION	
ISSUED FOR REVIEW	

REVISIONS APPROVED								
REVISION 1			REVISION 2			REVISION 3		
APP.	DATE	SIGN	APP.	DATE	SIGN	APP.	DATE	SIGN


DESIGN APPROVED		
EXCEPTIONS	DATE	SIGN
APPROVED BY	17.04.07	WW
DESIGN ENG.	17.04.07	JM
ASSIST.ENG.		
MUNICIPAL ENG.	17.04.07	JM

TOWNSHIP OF ESQUIMALT			
HEAD ST. INVESTIGATIVE WORK			
COMBINED UTILITIES STA (1+170.00 - 1+350.00)			
CONTROL MONUMENTS			
DESIGN EFS	DRAWN EFS	SURVEY HH	
SCALES: H = 250 V = 25			
DATE 17.XX.XX			



PROJECT CODE NO.	EXX
DESIGN DWG. NO.	ESQ-C301
Sheet #	2

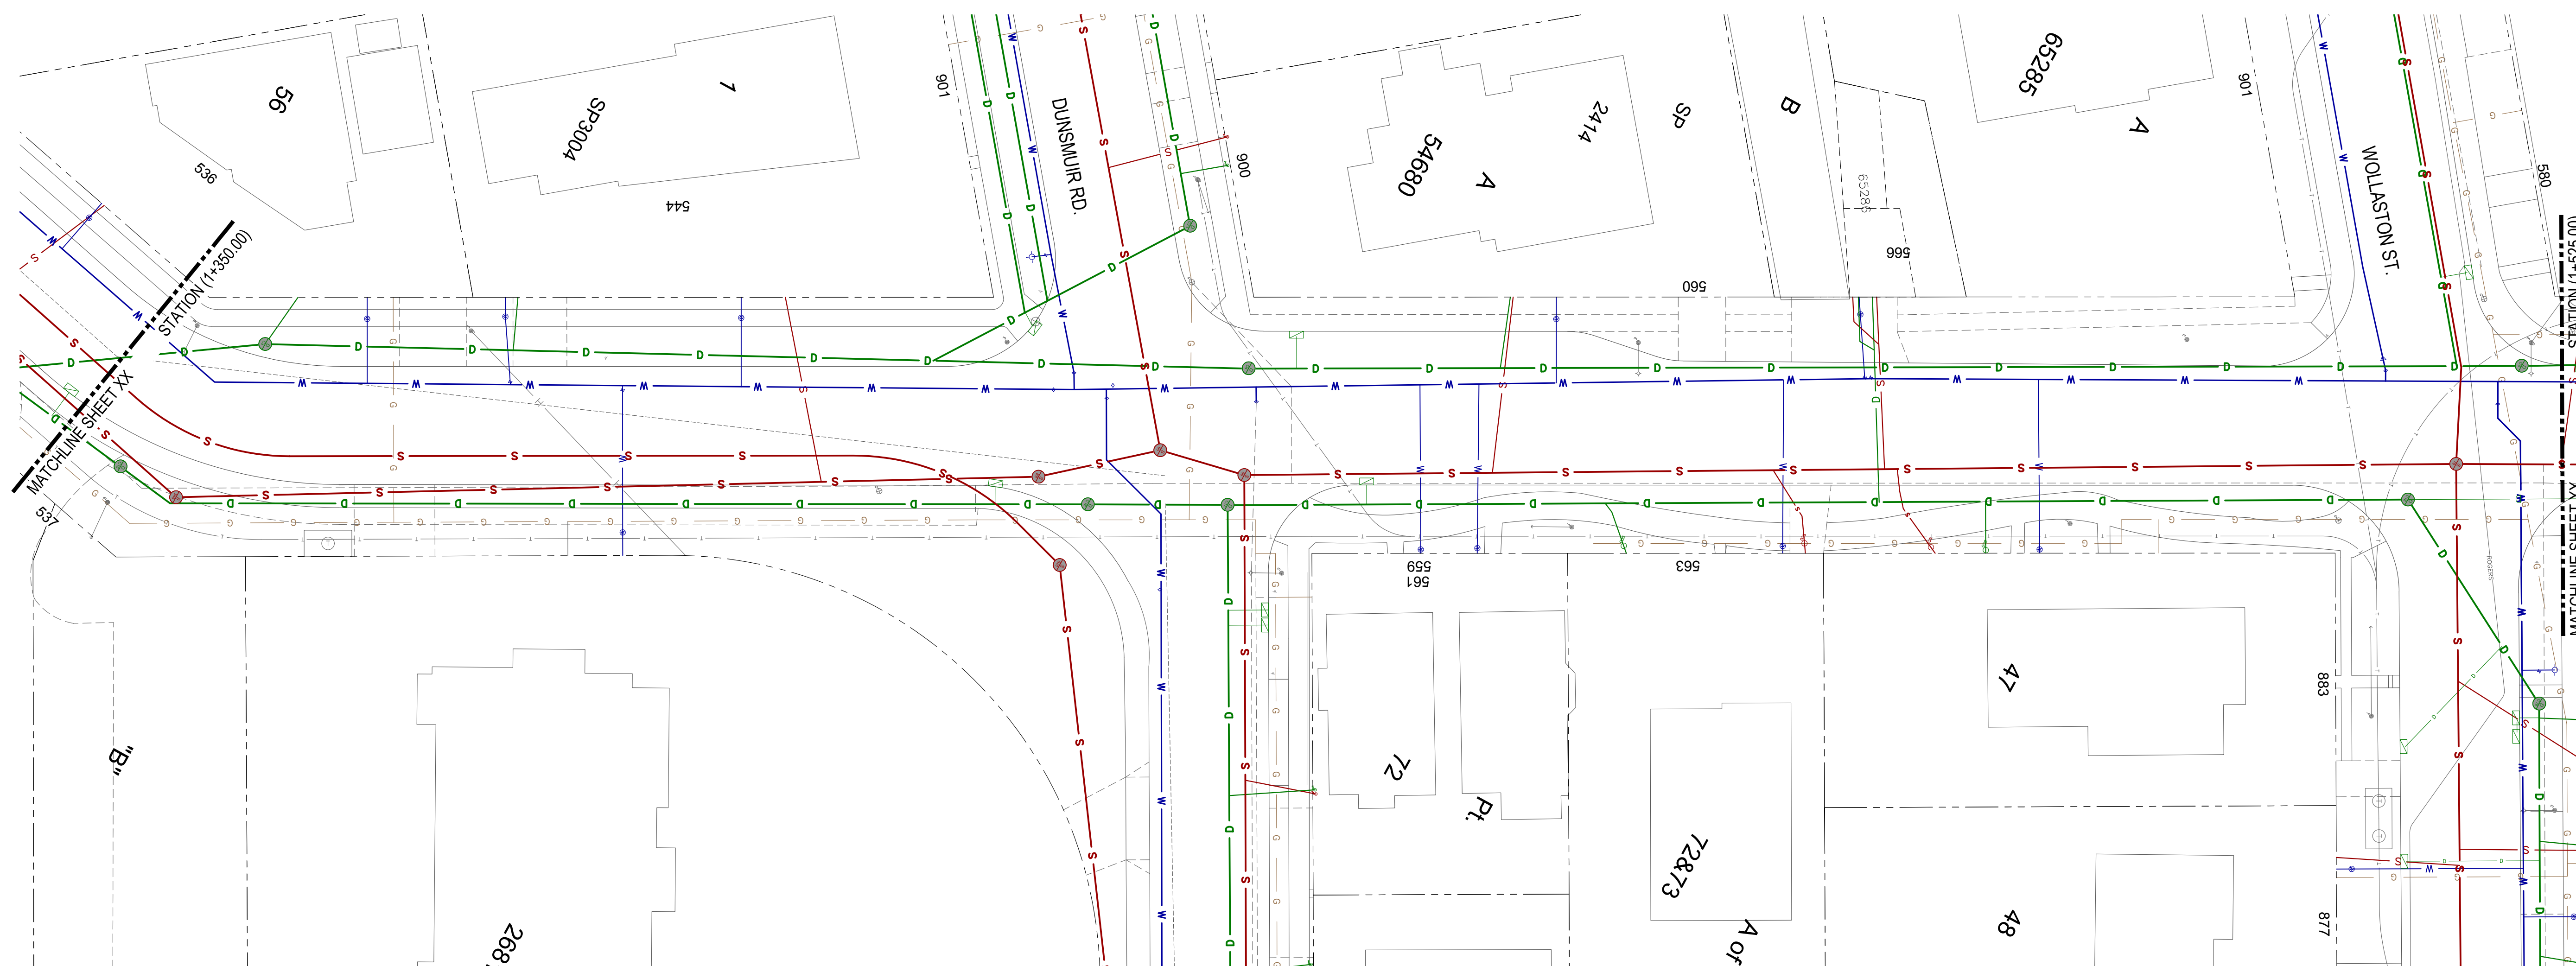



CONFIRM UNDERGROUND LOCATIONS WITH UTILITY COMPANIES	LEGEND — Existing services shown solid										REVISIONS DESCRIPTION ISSUED FOR REVIEW	REVISIONS APPROVED						DESIGN APPROVED			TOWNSHIP OF ESQUIMALT		PROJECT CODE NO. DESIGN DWG. NO. Sheet #	EXX ESQ-C302 3		
	CABLE — TV —		SIDEWALK S/W		TREE		ELECTRIC POLE		TEL. POLE			SURVEY MONUMENT		REVISION 1		REVISION 2		REVISION 3		EXCEPTIONS	DATE	SIGN			HEAD ST. INVESTIGATIVE WORK	
	DRAIN — D —		DRAIN MANHOLE		CATCH BASIN		DRAIN CLEANOUT		DRAIN VENT			IRON PIN		APP.	DATE	SIGN	APP.	DATE	SIGN	APP.	DATE	SIGN			COMBINED UTILITIES STA (1+350.00 - 1+525.00)	
	GAS — GAS —		GAS VALVE		GAS SNIFFER		GAS METER		STREET LIGHT			LEAD PLUG		DESIGN ENG.	17.04.07	JM	CONTROL MONUMENTS	DESIGN EFS	H = 250	V = 25	SURVEY HH	DATE 17.XX.XX				
	SEWER — S —		SEWER MANHOLE		SEWER LAMPHOUSE		SEWER CLEANOUT		SEWER VENT			TRAVERSE HUB		MUNICIPAL ENG.	17.04.07	JM	Scales:	DESIGN EFS	H = 250	V = 25	SURVEY HH	DATE 17.XX.XX				
WATER — W —		WATER VALVE		FIRE HYDRANT		WATER METER		SERVICE VALVE		P.K. NAIL		DESIGN ENG.	17.04.07	JM	Scales:	DESIGN EFS	H = 250	V = 25	SURVEY HH	DATE 17.XX.XX						
ELECTRICAL — E —		WATER VALVE		FIRE HYDRANT		WATER METER		SERVICE VALVE		P.K. NAIL		DESIGN ENG.	17.04.07	JM	Scales:	DESIGN EFS	H = 250	V = 25	SURVEY HH	DATE 17.XX.XX						

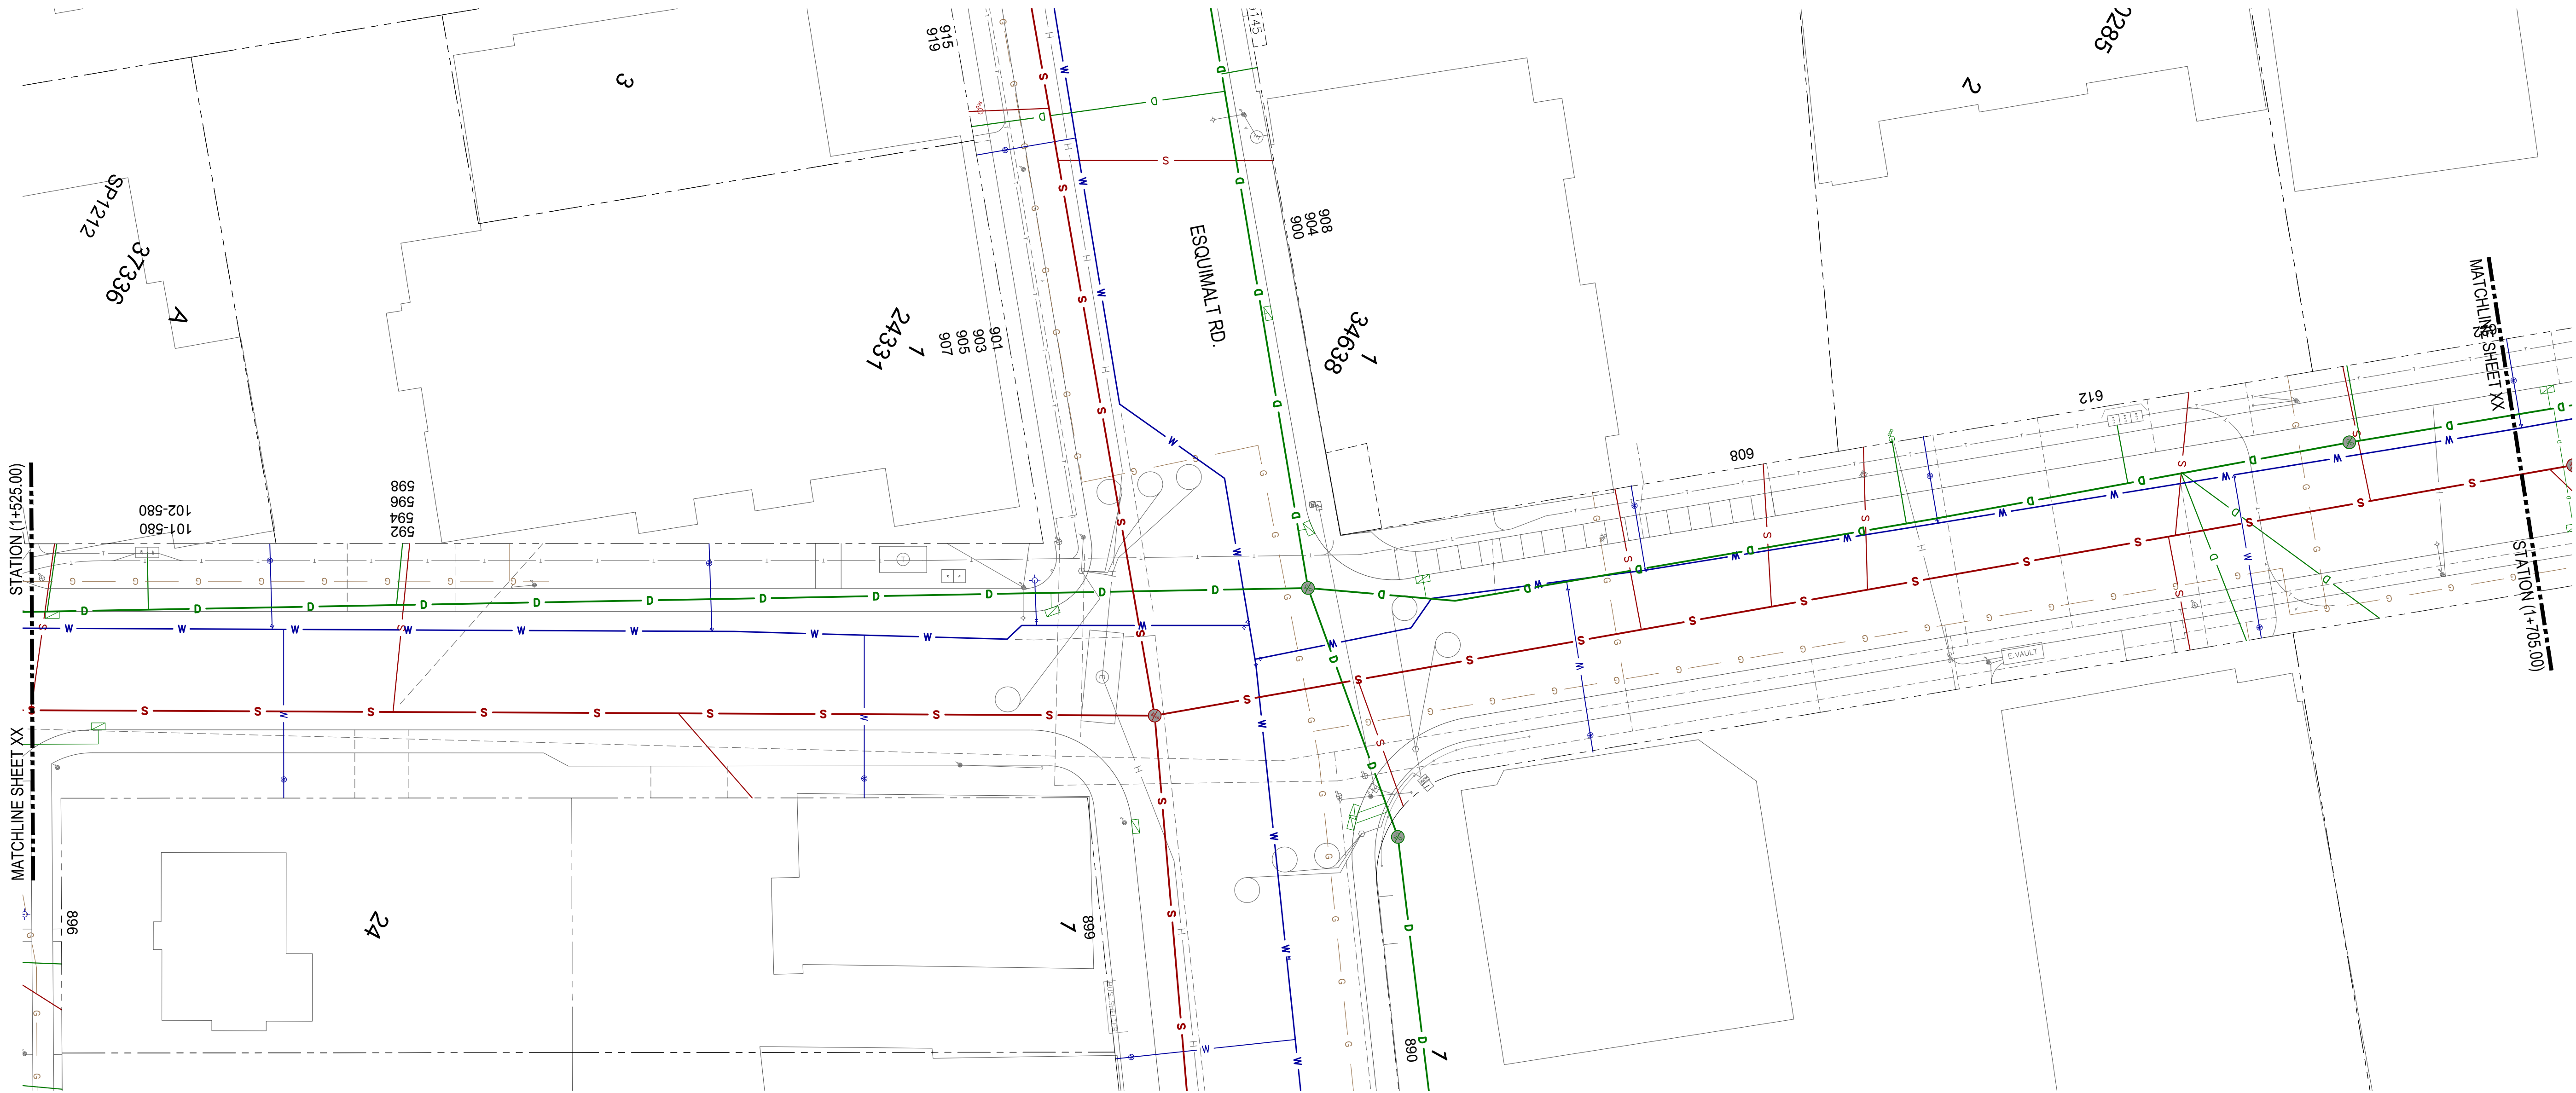

CONFIRM UNDERGROUND LOCATIONS WITH UTILITY COMPANIES	LEGEND — Existing services shown solid															REVISIONS				REVISIONS APPROVED				DESIGN APPROVED		TOWNSHIP OF ESQUIMALT				PROJECT CODE NO.	EXX ESQ-C303
	CABLE —TV—			SIDEWALK		S/W	TREE	ELECTRIC POLE	TEL. POLE	SURVEY MONUMENT		REVISION 1		REVISION 2						REVISION 3		EXCEPTIONS	DATE	SIGN	HEAD ST. INVESTIGATIVE WORK			DESIGN DWG. NO.			
	DRAIN —D—	DRAIN MANHOLE		CATCH BASIN	DRAIN CLEANOUT	DRAIN VENT	IRON PIN	ISSUED FOR REVIEW		APP.	DATE	SIGN	APP.	DATE	SIGN	APP.	DATE	SIGN	APPROVED BY	17.04.07	WW	COMBINED UTILITIES STA (1+525.00 - 1+705.00)			Sheet #						
	GAS —G—	GAS VALVE		GAS SNIFFER	GAS METER	STREET LIGHT	LEAD PLUG													DESIGN ENG.	17.04.07	JM	CONTROL MONUMENTS								
	SEWER —S—	SEWER MANHOLE		SEWER LAMPHOLE	SEWER CLEANOUT	SEWER VENT	TRAVERSE HUB													ASSIST.ENG			DESIGN EFS	DRAWN EFS	SURVEY HH						
	WATER —W—	WATER MANHOLE		FIRE HYDRANT	WATER METER	SERVICE VALVE	P.K. NAIL													MUNICIPAL ENG.	17.04.07	JM	SCALES: H = 250 V = 25 DATE 17.XX.XX								
	ELECTRICAL —E—	WATER VALVE																													

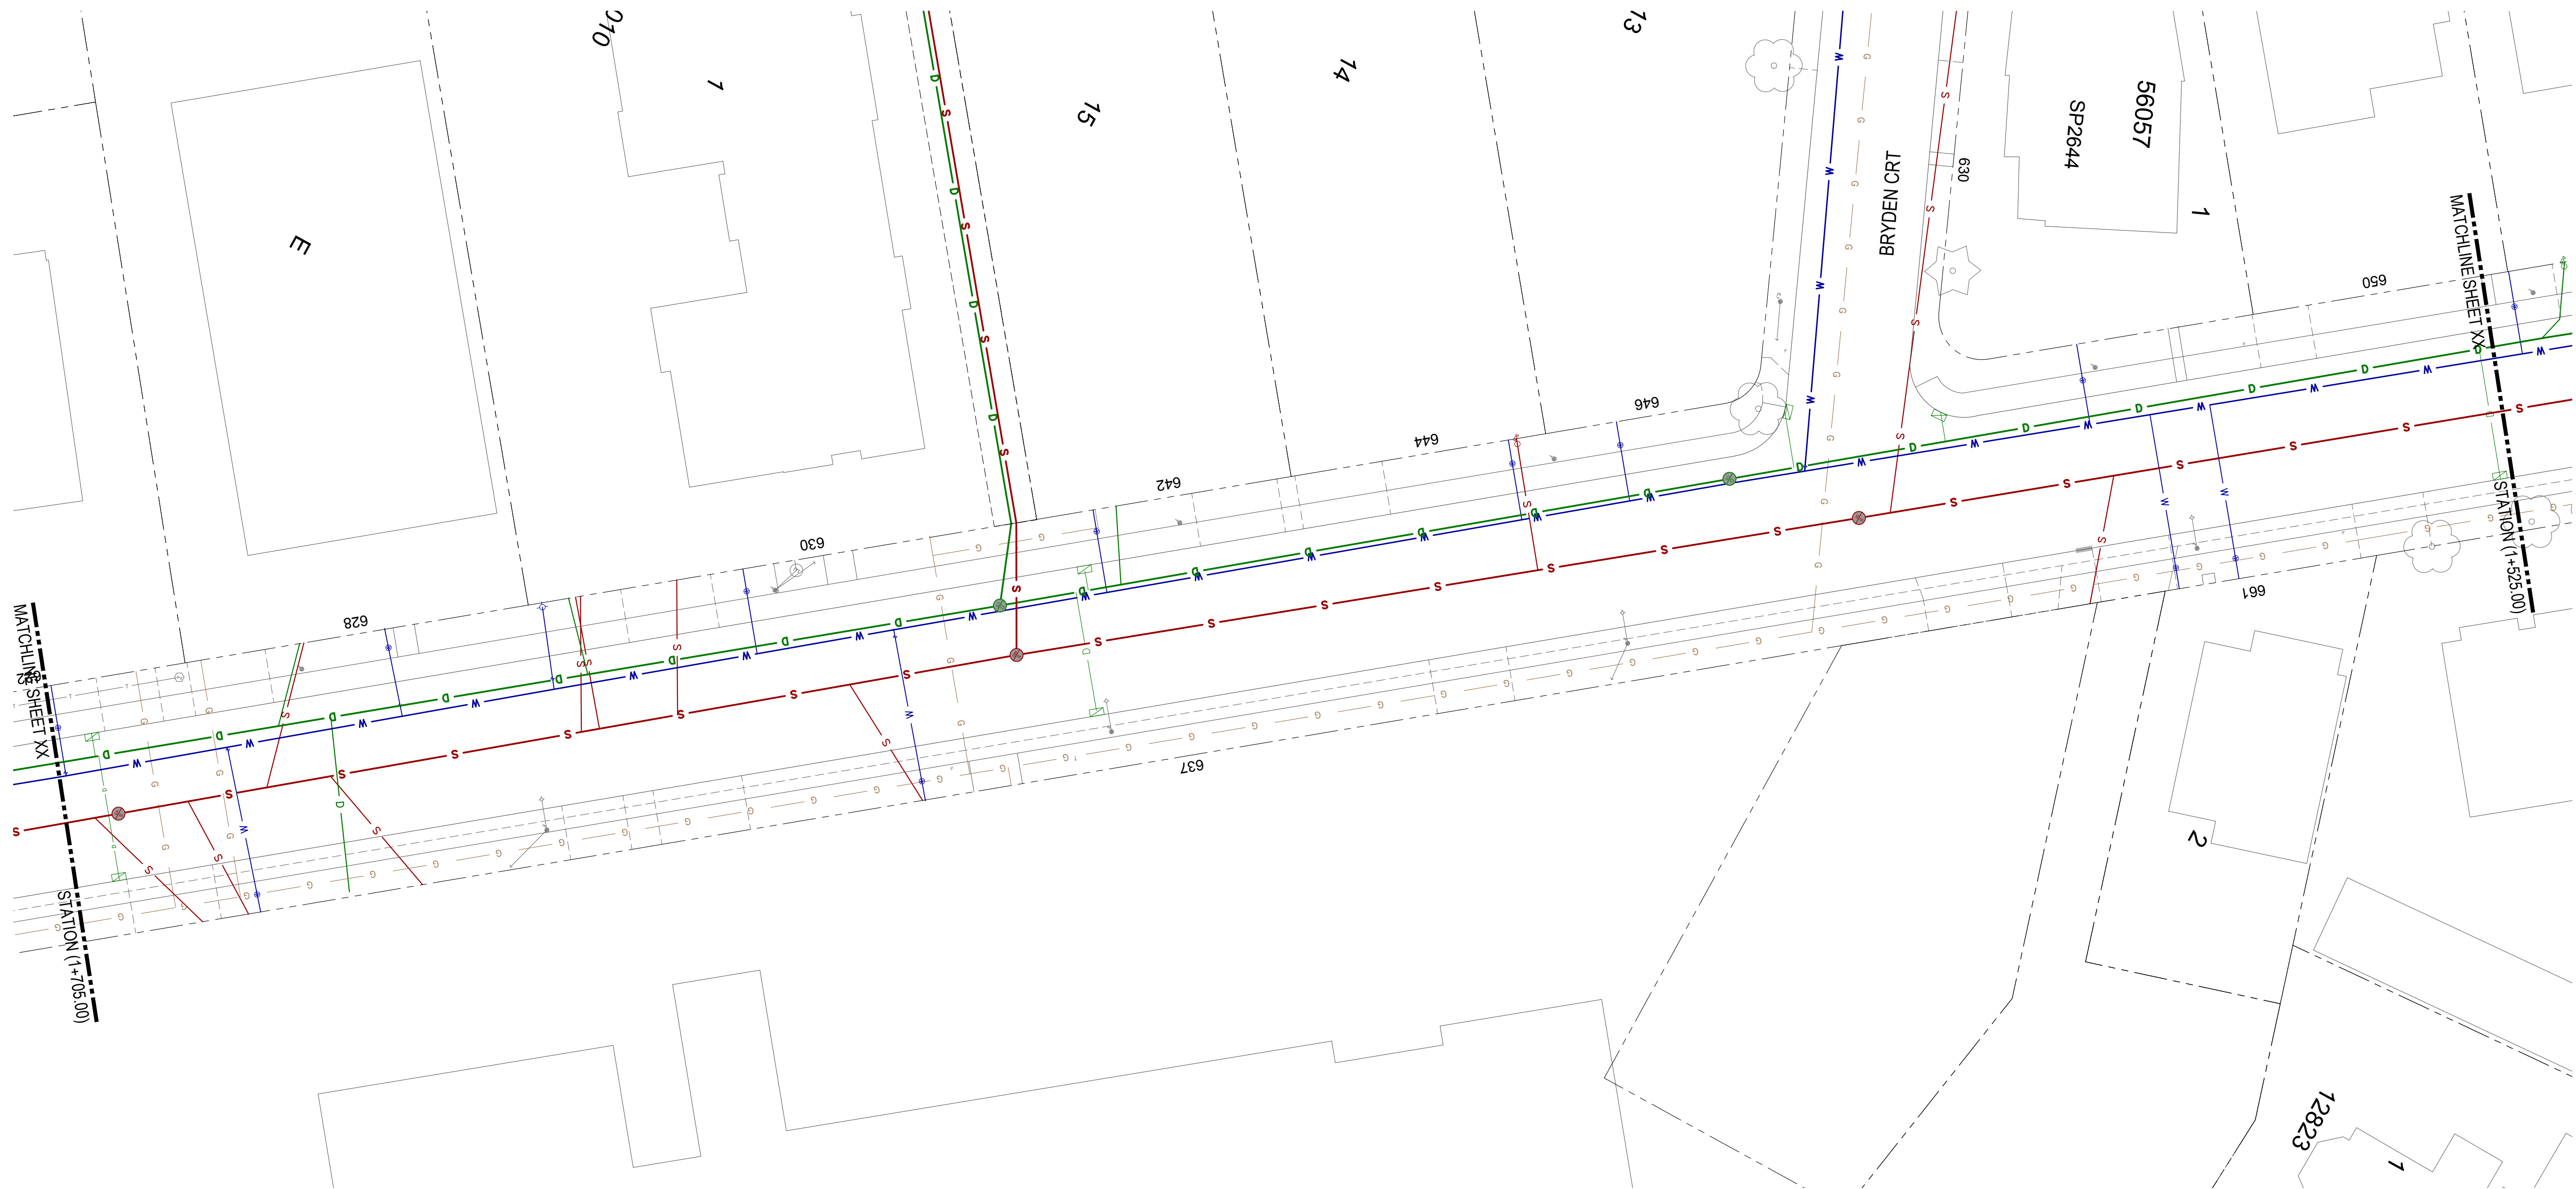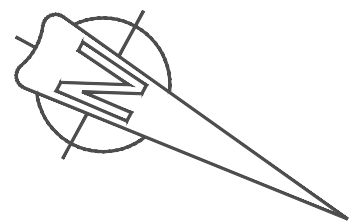

CONFIRM UNDERGROUND LOCATIONS WITH UTILITY COMPANIES	LEGEND - Existing services shown solid															REVISIONS				REVISIONS APPROVED						DESIGN APPROVED			<i>TOWNSHIP OF ESQUIMALT</i>				PROJECT CODE NO.		EXX	
	CABLE —TV—	SIDEWALK	S/W	TREE	ELECTRIC POLE E	TEL POLE	SURVEY MONUMENT	DESCRIPTION												REVISION 1		REVISION 2		REVISION 3		EXCEPTIONS	DATE	SIGN	HEAD ST. INVESTIGATIVE WORK			DESIGN DWG. NO.				
	DRAIN —D—	DRAIN MANHOLE						DRAIN VENT	IRON PIN		ISSUED FOR REVIEW								APP.	DATE	SIGN	APP.	DATE	SIGN	APP.	DATE	SIGN	APPROVED BY	17.04.07	WW	COMBINED UTILITIES STA (1+705.00 - 1+880.00)					
	GAS —G—	GAS VALVE						GAS SNIFLER	GAS METER																DESIGN ENG.	17.04.07	JM	CONTROL MONUMENTS								
	SEWER —S—	SEWER MANHOLE						SEWER LAMPHOLE	SEWER CLEANOUT		SEWER VENT	TRAVERSE HUB														ASSIST.ENG			DESIGN EFS							
	WATER —W—	WATER VALVE						SEWER LAMPHOLE	SEWER CLEANOUT		SEWER VENT	TRAVERSE HUB														MUNICIPAL ENG.	17.04.07	JM	SCALES: H = 250 V = 25			SURVEY HH				
	ELECTRICAL —E—	WATER VALVE						FIRE HYDRANT	WATER METER		SERVICE VALVE	P.K. NAIL																					Sheet #	3		

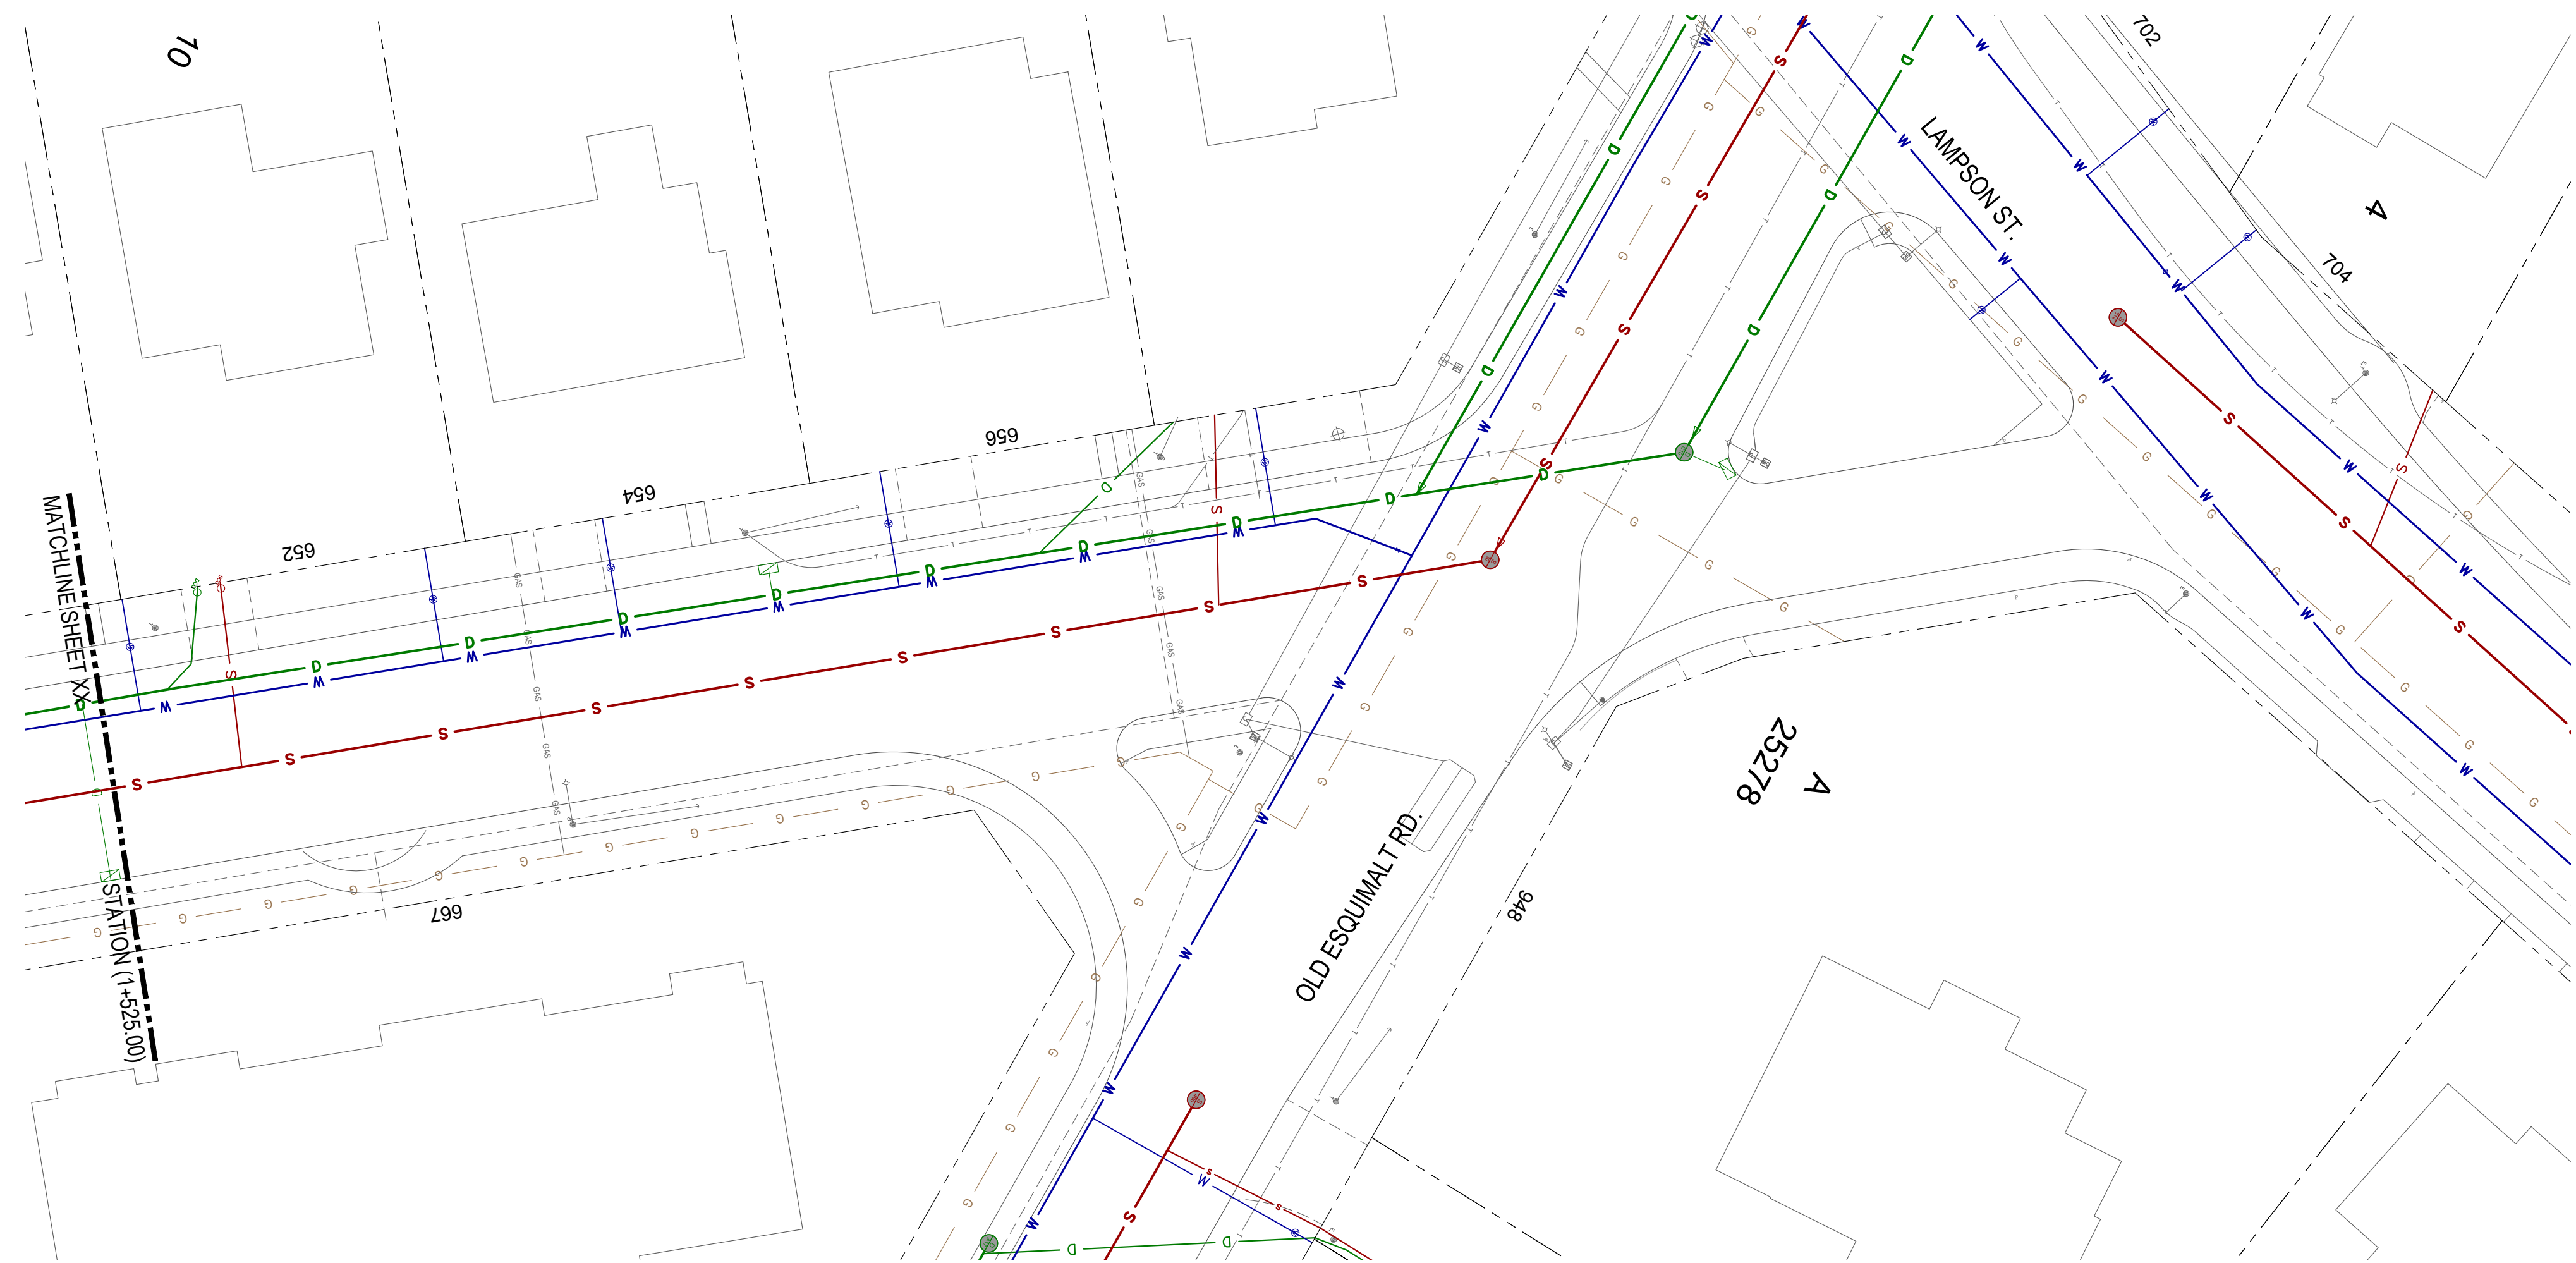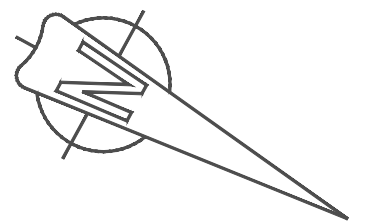

CONFIRM UNDERGROUND LOCATIONS WITH UTILITY COMPANIES	CABLE —TV—		LEGEND — Existing services shown solid										REVISIONS						REVISIONS APPROVED						DESIGN APPROVED				TOWNSHIP OF ESQUIMALT				PROJECT CODE NO.		EXX									
	DRAIN —D—		SIDEWALK		S/W		TREE		ELECTRIC POLE		TEL POLE		SURVEY MONUMENT		DESCRIPTION						REVISION 1		REVISION 2		REVISION 3		EXCEPTIONS		DATE		SIGN		HEAD ST. INVESTIGATIVE WORK				DESIGN CODE NO.		ESQ					
	GAS —GAS—		DRAIN MANHOLE		CATCH BASIN		DRAIN CLEANOUT		DRAIN VENT		IRON PIN								APP.		DATE		SIGN		APP.		DATE		SIGN		APPROVED BY		17.04.07		WWW		COMBINED UTILITIES STA (1+880.00 - 1+950.00)				DESIGN DWG. NO.		ESQ-C305	
	SEWER —S—		GAS VALVE		GAS SNIFFER		GAS METER		STREET LIGHT		LEAD PLUG		ISSUED FOR REVIEW														DESIGN ENG.		17.04.07		JM		CONTROL MONUMENTS											
	WATER —W—		SEWER MANHOLE		SEWER LAMPHOLE		SEWER CLEANOUT		SEWER VENT		TRAVERSE HUB																ASSIST.ENG						DESIGN EFS		DRAWN EFS		SURVEY HH		Sheet #		6			
	ELECTRICAL —E—		WATER VALVE		FIRE HYDRANT		WATER METER		SERVICE VALVE		P.K. NAIL																MUNICIPAL ENG.		17.04.07		JM		SCALES: H = 250 V = 25				DATE 17.XX.XX							