
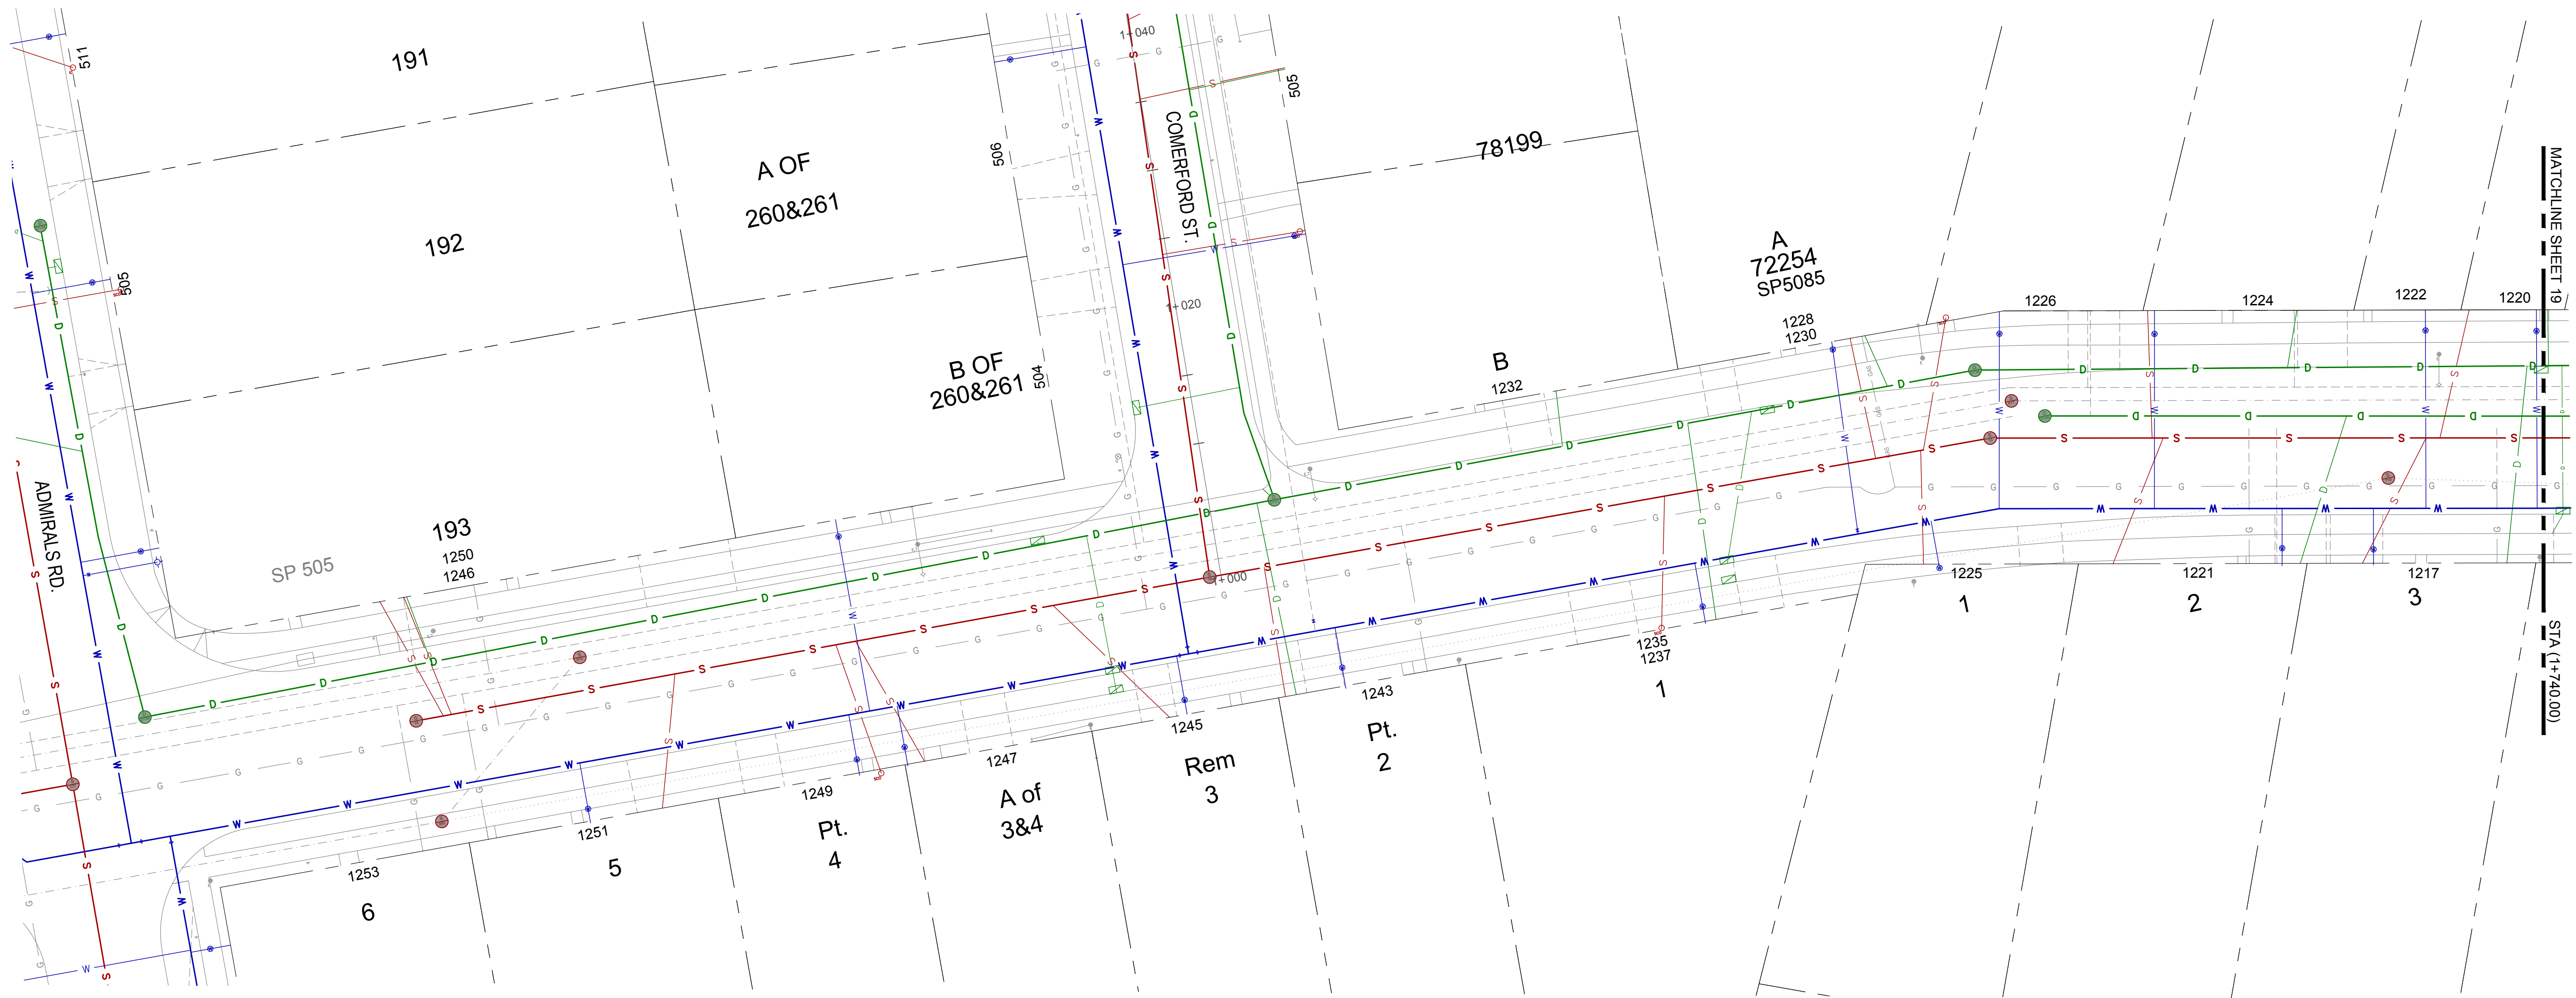


DISCLAIMER:
 LOCATION OF UTILITIES SHOWN ARE APPROXIMATE ONLY AND SHOULD BE CONFIRMED BY FIELD SURVEY AND BY USE OF A PIPE LOCATOR AND MANUAL DIGGING WHERE REQUIRED. EXISTING SERVICE LOCATIONS ARE SHOWN TO INDICATE THE EXISTENCE OF THE SPECIFIED SERVICE ONLY AND ARE NOT NECESSARILY COMPLETE OR SHOWN IN THE CORRECT LOCATION. IT IS THE CONTRACTOR'S RESPONSIBILITY TO LOCATE, VERIFY THE INVERT ELEVATIONS BY HAND EXCAVATION BEFORE CONSTRUCTION OF THE UTILITY CROSSING AND SHALL BE RESPONSIBLE FOR ADEQUATE PROTECTION FROM DAMAGE AT CONTRACTOR'S COST

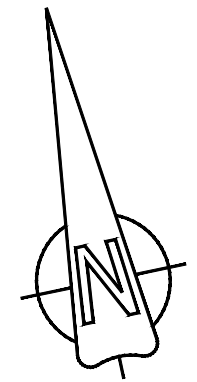

MATCHLINE SHEET 19
 STA (1+740.00)

CONFIRM UNDERGROUND LOCATIONS WITH UTILITY COMPANIES



LEGEND - Existing services shown solid	
CABLE —TV—	TEL POLE —T—
DRAIN —D—	SURVEY MONUMENT —SM—
GAS —GAS—	IRON PIN —IP—
SEWER —S—	LEAD PLUG —LP—
WATER —W—	TRAVERSE HUB —TH—
ELECTRICAL —E—	P.K. NAIL —PK—
SIDEWALK S/W	TREE
DRAIN MANHOLE	CATCH BASIN
GAS VALVE	GAS SNIFFER
SEWER MANHOLE	SEWER LAMPHOLE
WATER VALVE	FIRE HYDRANT
ELECTRIC POLE	TEL POLE
DRAIN CLEANOUT	DRAIN VENT
GAS METER	STREET LIGHT
SEWER CLEANOUT	SEWER VENT
WATER METER	SERVICE VALVE

REVISIONS	REVISION 1			REVISION 2			REVISION 3		
	APP.	DATE	SIGN	APP.	DATE	SIGN	APP.	DATE	SIGN
ISSUED FOR REVIEW									

DESIGN APPROVED			TOWNSHIP OF ESQUIMALT		
EXCEPTIONS	DATE	SIGN	LYALL ST. INVESTIGATIVE WORK		
APPROVED BY	17.02.10	WW	COMBINED UTILITIES STA (1+565.40 - 1+740.00)		
DESIGN ENG.			CONTROL MONUMENTS		
ASSIST. ENG.			DESIGN EFS	DRAWN EFS	SURVEY HH
MUNICIPAL ENG.			SCALES: H=1:250		DATE 2017.02.10

DESIGN DWG. NO.	ESQ-M300
Sheet #	18

DISCLAIMER:
 LOCATION OF UTILITIES SHOWN ARE APPROXIMATE ONLY AND SHOULD BE CONFIRMED BY FIELD SURVEY AND BY USE OF A PIPE LOCATOR AND MANUAL DIGGING WHERE REQUIRED. EXISTING SERVICE LOCATIONS ARE SHOWN TO INDICATE THE EXISTENCE OF THE SPECIFIED SERVICE ONLY AND ARE NOT NECESSARILY COMPLETE OR SHOWN IN THE CORRECT LOCATION. IT IS THE CONTRACTOR'S RESPONSIBILITY TO LOCATE, VERIFY THE INVERT ELEVATIONS BY HAND EXCAVATION BEFORE CONSTRUCTION OF THE UTILITY CROSSING AND SHALL BE RESPONSIBLE FOR ADEQUATE PROTECTION FROM DAMAGE AT CONTRACTOR'S COST

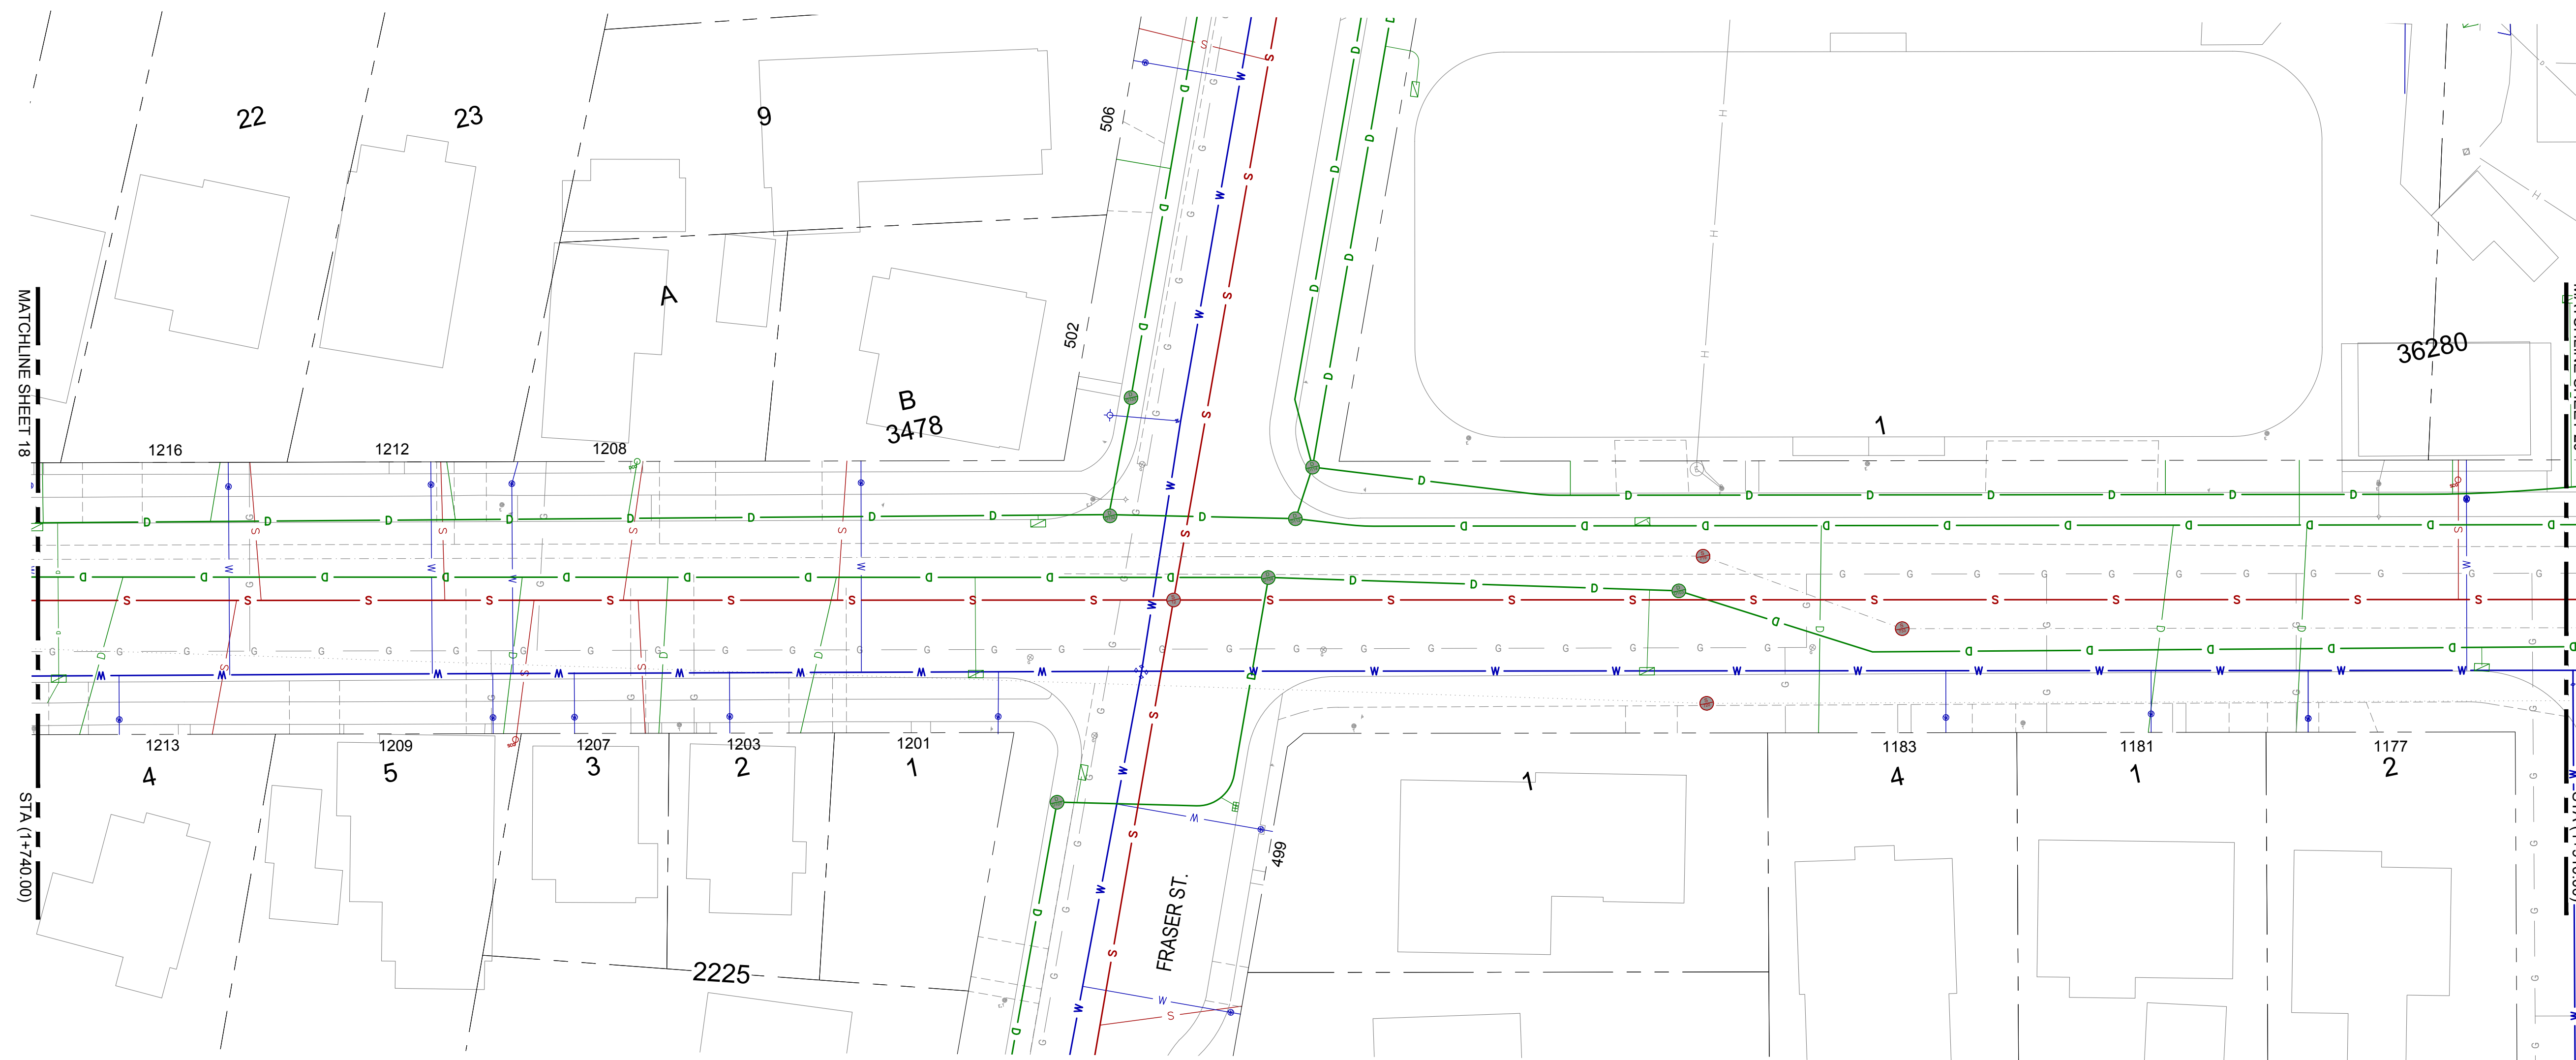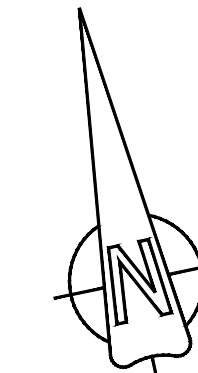

CONFIRM UNDERGROUND LOCATIONS WITH UTILITY COMPANIES

LEGEND - Existing services shown solid	
CABLE —TV—	TEL POLE —T—
DRAIN —D—	SURVEY MONUMENT —SM—
GAS —GAS—	IRON PIN —IP—
SEWER —S—	LEAD PLUG —LP—
WATER —W—	TRAVERSE HUB —TH—
ELECTRICAL —E—	P.K. NAIL —PK—
SIDEWALK S/W	TREE
DRAIN MANHOLE	CATCH BASIN
GAS VALVE	GAS SNIFFER
SEWER MANHOLE	SEWER LAMPHOLE
WATER VALVE	FIRE HYDRANT
ELECTRIC POLE	TEL POLE
DRAIN CLEANOUT	DRAIN VENT
GAS METER	STREET LIGHT
SEWER CLEANOUT	SEWER VENT
WATER METER	SERVICE VALVE

REVISIONS	
ISSUED FOR REVIEW	



REVISIONS APPROVED					
REVISION 1		REVISION 2		REVISION 3	
APP.	DATE	APP.	DATE	APP.	DATE

DESIGN APPROVED		
EXCEPTIONS	DATE	SIGN
	17.02.10	WW
DESIGN ENG.		
ASSIST. ENG.		
MUNICIPAL ENG.		

TOWNSHIP OF ESQUIMALT
 LYALL ST. INVESTIGATIVE WORK
 COMBINED UTILITIES STA (1+740.00 - 1+910.00)
 CONTROL MONUMENTS
 DESIGN EFS DRAWN EFS SURVEY HH
 SCALES: H=1:250 DATE 2017.02.10

DESIGN DWG. NO.	ESQ-M301
Sheet #	19

DISCLAIMER:
 LOCATION OF UTILITIES SHOWN ARE APPROXIMATE ONLY AND SHOULD BE CONFIRMED BY FIELD SURVEY AND BY USE OF A PIPE LOCATOR AND MANUAL DIGGING WHERE REQUIRED. EXISTING SERVICE LOCATIONS ARE SHOWN TO INDICATE THE EXISTENCE OF THE SPECIFIED SERVICE ONLY AND ARE NOT NECESSARILY COMPLETE OR SHOWN IN THE CORRECT LOCATION. IT IS THE CONTRACTOR'S RESPONSIBILITY TO LOCATE, VERIFY THE INVERT ELEVATIONS BY HAND EXCAVATION BEFORE CONSTRUCTION OF THE UTILITY CROSSING AND SHALL BE RESPONSIBLE FOR ADEQUATE PROTECTION FROM DAMAGE AT CONTRACTOR'S COST

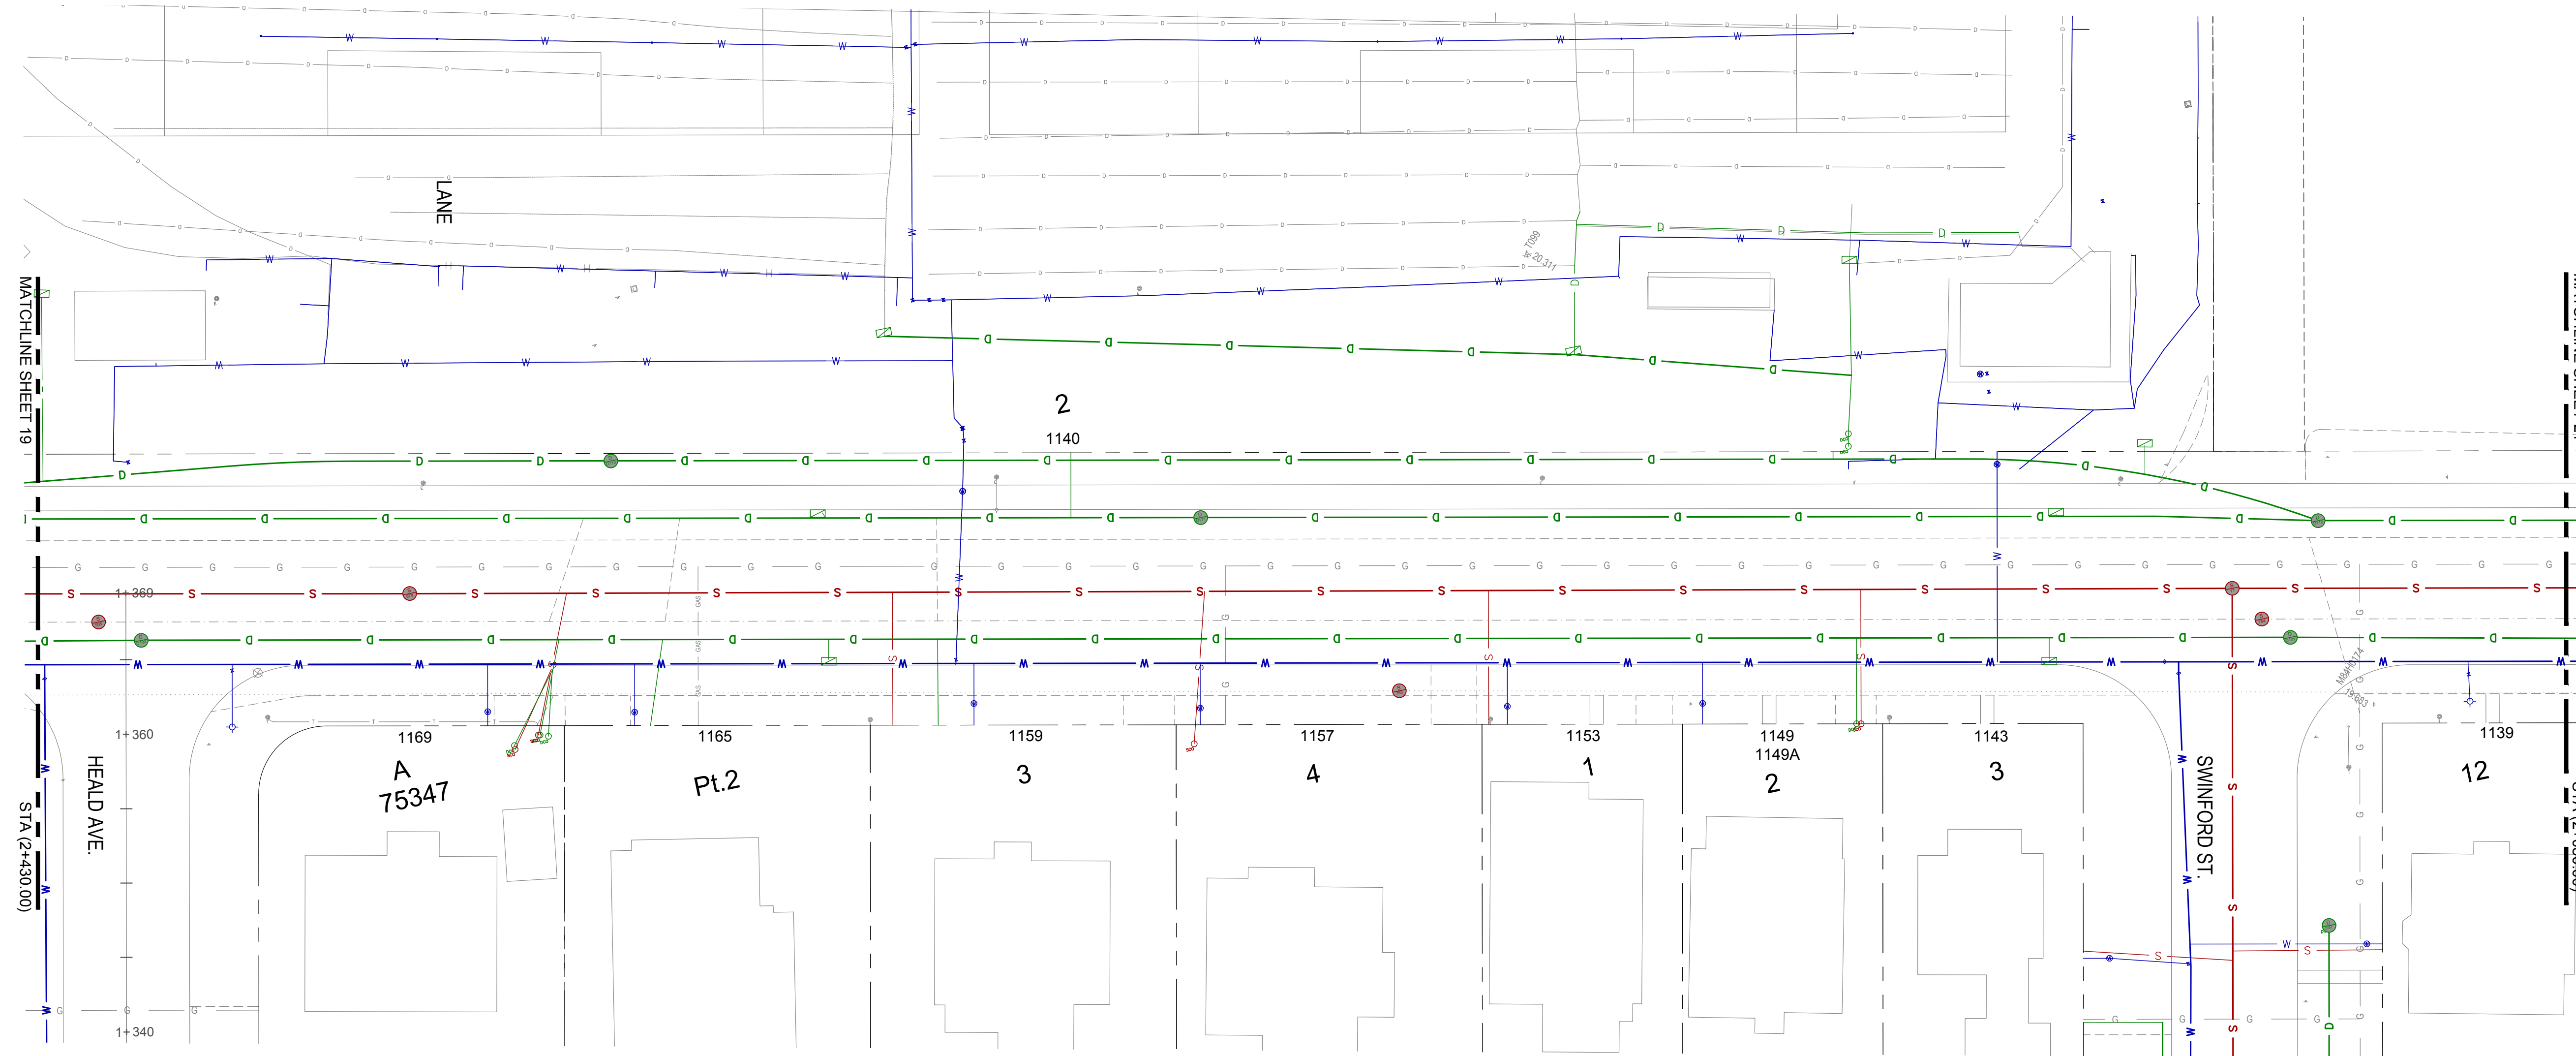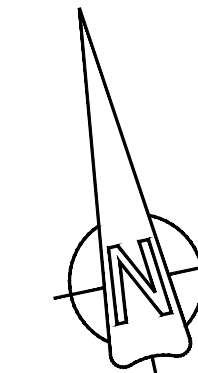

CONFIRM UNDERGROUND LOCATIONS WITH UTILITY COMPANIES

LEGEND - Existing services shown solid					
CABLE —TV—	SIDEWALK S/W	TREE	ELECTRIC POLE E	TEL POLE T	SURVEY MONUMENT
DRAIN —D—	DRAIN MANHOLE	CATCH BASIN	DRAIN CLEANOUT DCO	DRAIN VENT DV	IRON PIN IP
GAS —GAS—	GAS VALVE	GAS SNIFFER	GAS METER	STREET LIGHT	LEAD PLUG LP
SEWER —S—	SEWER MANHOLE	SEWER LAMPHOLE	SEWER CLEANOUT SCO	SEWER VENT SV	TRAVERSE HUB TH
WATER —W—	WATER VALVE	FIRE HYDRANT	WATER METER	SERVICE VALVE	P.K. NAIL PK



REVISIONS		REVISIONS APPROVED					
NO.	DESCRIPTION	REVISION 1		REVISION 2		REVISION 3	
		APP.	DATE	APP.	DATE	APP.	DATE
1	ISSUED FOR REVIEW						

DESIGN APPROVED		
EXCEPTIONS	DATE	SIGN
APPROVED BY	17.02.10	WW
DESIGN ENG.		
ASSIST. ENG.		
MUNICIPAL ENG.		

TOWNSHIP OF ESQUIMALT
 LYALL ST. INVESTIGATIVE WORK
 COMBINED UTILITIES STA (1+910.00 - 2+080.00)
 CONTROL MONUMENTS
 DESIGN EFS DRAWN EFS SURVEY HH
 SCALES: H=1:250 DATE 2017.02.10



DESIGN DWG. NO.	ESQ-M302
Sheet #	20

DISCLAIMER:
 LOCATION OF UTILITIES SHOWN ARE APPROXIMATE ONLY AND SHOULD BE CONFIRMED BY FIELD SURVEY AND BY USE OF A PIPE LOCATOR AND MANUAL DIGGING WHERE REQUIRED. EXISTING SERVICE LOCATIONS ARE SHOWN TO INDICATE THE EXISTENCE OF THE SPECIFIED SERVICE ONLY AND ARE NOT NECESSARILY COMPLETE OR SHOWN IN THE CORRECT LOCATION. IT IS THE CONTRACTOR'S RESPONSIBILITY TO LOCATE, VERIFY THE INVERT ELEVATIONS BY HAND EXCAVATION BEFORE CONSTRUCTION OF THE UTILITY CROSSING AND SHALL BE RESPONSIBLE FOR ADEQUATE PROTECTION FROM DAMAGE AT CONTRACTOR'S COST

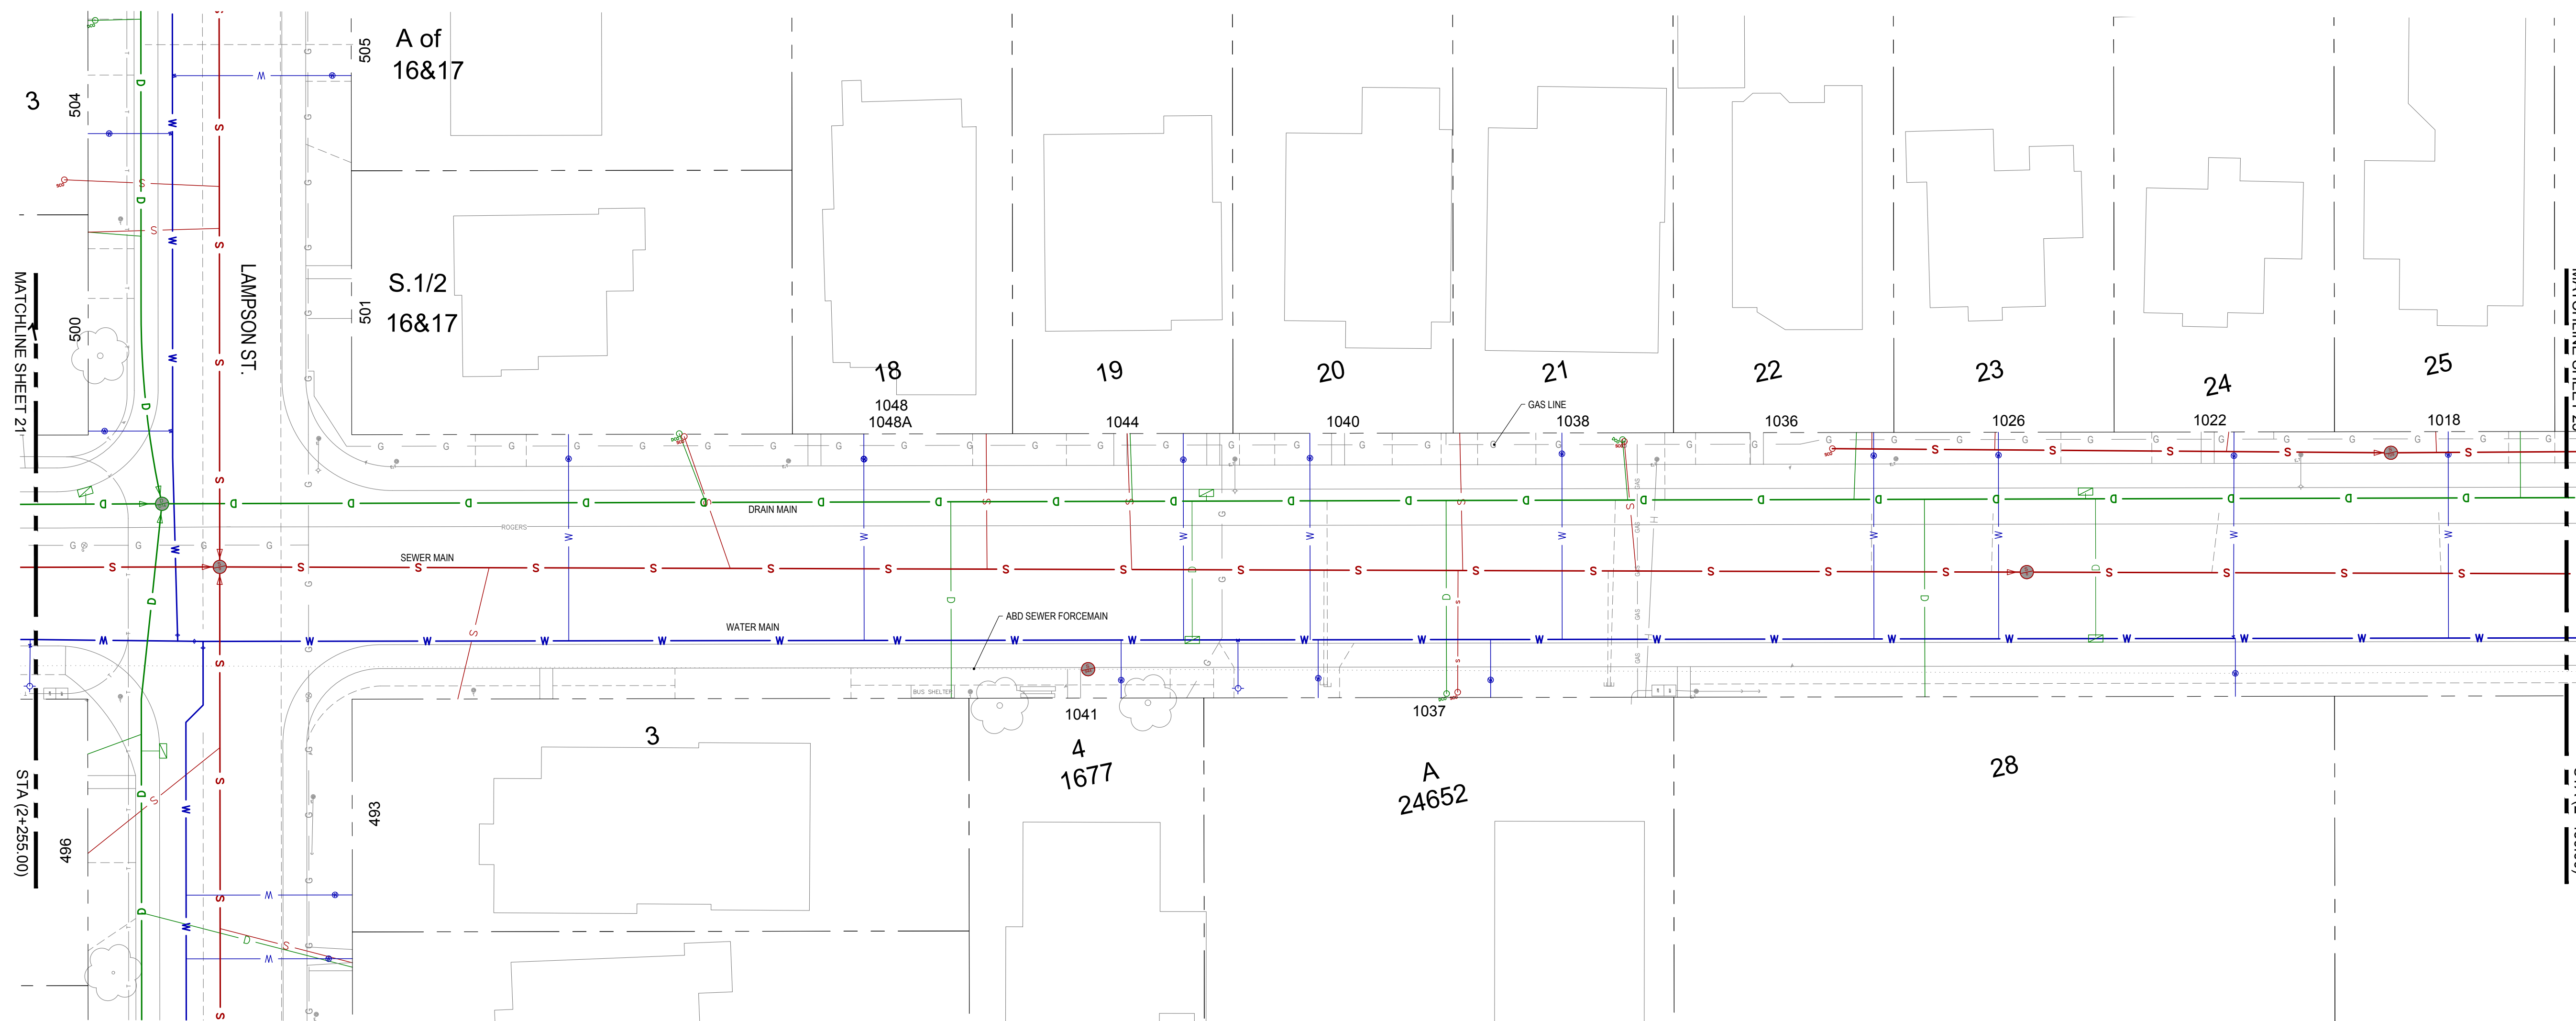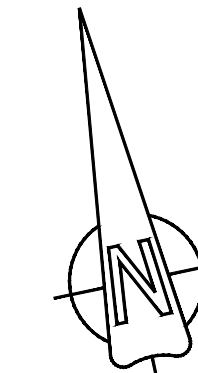

CONFIRM UNDERGROUND LOCATIONS WITH UTILITY COMPANIES	LEGEND - Existing services shown solid										REVISIONS			REVISIONS APPROVED			DESIGN APPROVED			TOWNSHIP OF ESQUIMALT		DESIGN DWG. NO. ESQ-M304 Sheet # 22
	CABLE —TV—	SIDEWALK S/W	TREE	ELECTRIC POLE E	TEL POLE T	SURVEY MONUMENT	REVISION 1 APP. DATE SIGN			REVISION 2 APP. DATE SIGN			REVISION 3 APP. DATE SIGN			EXCEPTIONS	DATE	SIGN	LYALL ST. INVESTIGATIVE WORK COMBINED UTILITIES STA (2+255.00- 2+430.00)			
	DRAIN —D—	DRAIN MANHOLE	CATCH BASIN	DRAIN CLEANOUT DCO	DRAIN VENT	IRON PIN IP	ISSUED FOR REVIEW						DESIGN APPROVED BY DESIGN ENG.			CONTROL MONUMENTS						
	GAS —GAS—	GAS VALVE	GAS SNIFFER	GAS METER	STREET LIGHT	LEAD PLUG LP							ASSIST. ENG. MUNICIPAL ENG.			DESIGN EFS	DRAWN EFS	SURVEY HH	DATE 2017.02.10			
SEWER —S—	SEWER MANHOLE	SEWER LAMPHOLE	SEWER CLEANOUT SCO	SEWER VENT	TRAVERSE HUB										SCALES: H=1:250							
WATER —W—	WATER VALVE	FIRE HYDRANT	WATER METER	SERVICE VALVE	P.K. NAIL PK																	
ELECTRICAL —E—																						

DISCLAIMER:
 LOCATION OF UTILITIES SHOWN ARE APPROXIMATE ONLY AND SHOULD BE CONFIRMED BY FIELD SURVEY AND BY USE OF A PIPE LOCATOR AND MANUAL DIGGING WHERE REQUIRED. EXISTING SERVICE LOCATIONS ARE SHOWN TO INDICATE THE EXISTENCE OF THE SPECIFIED SERVICE ONLY AND ARE NOT NECESSARILY COMPLETE OR SHOWN IN THE CORRECT LOCATION. IT IS THE CONTRACTOR'S RESPONSIBILITY TO LOCATE, VERIFY THE INVERT ELEVATIONS BY HAND EXCAVATION BEFORE CONSTRUCTION OF THE UTILITY CROSSING AND SHALL BE RESPONSIBLE FOR ADEQUATE PROTECTION FROM DAMAGE AT CONTRACTOR'S COST

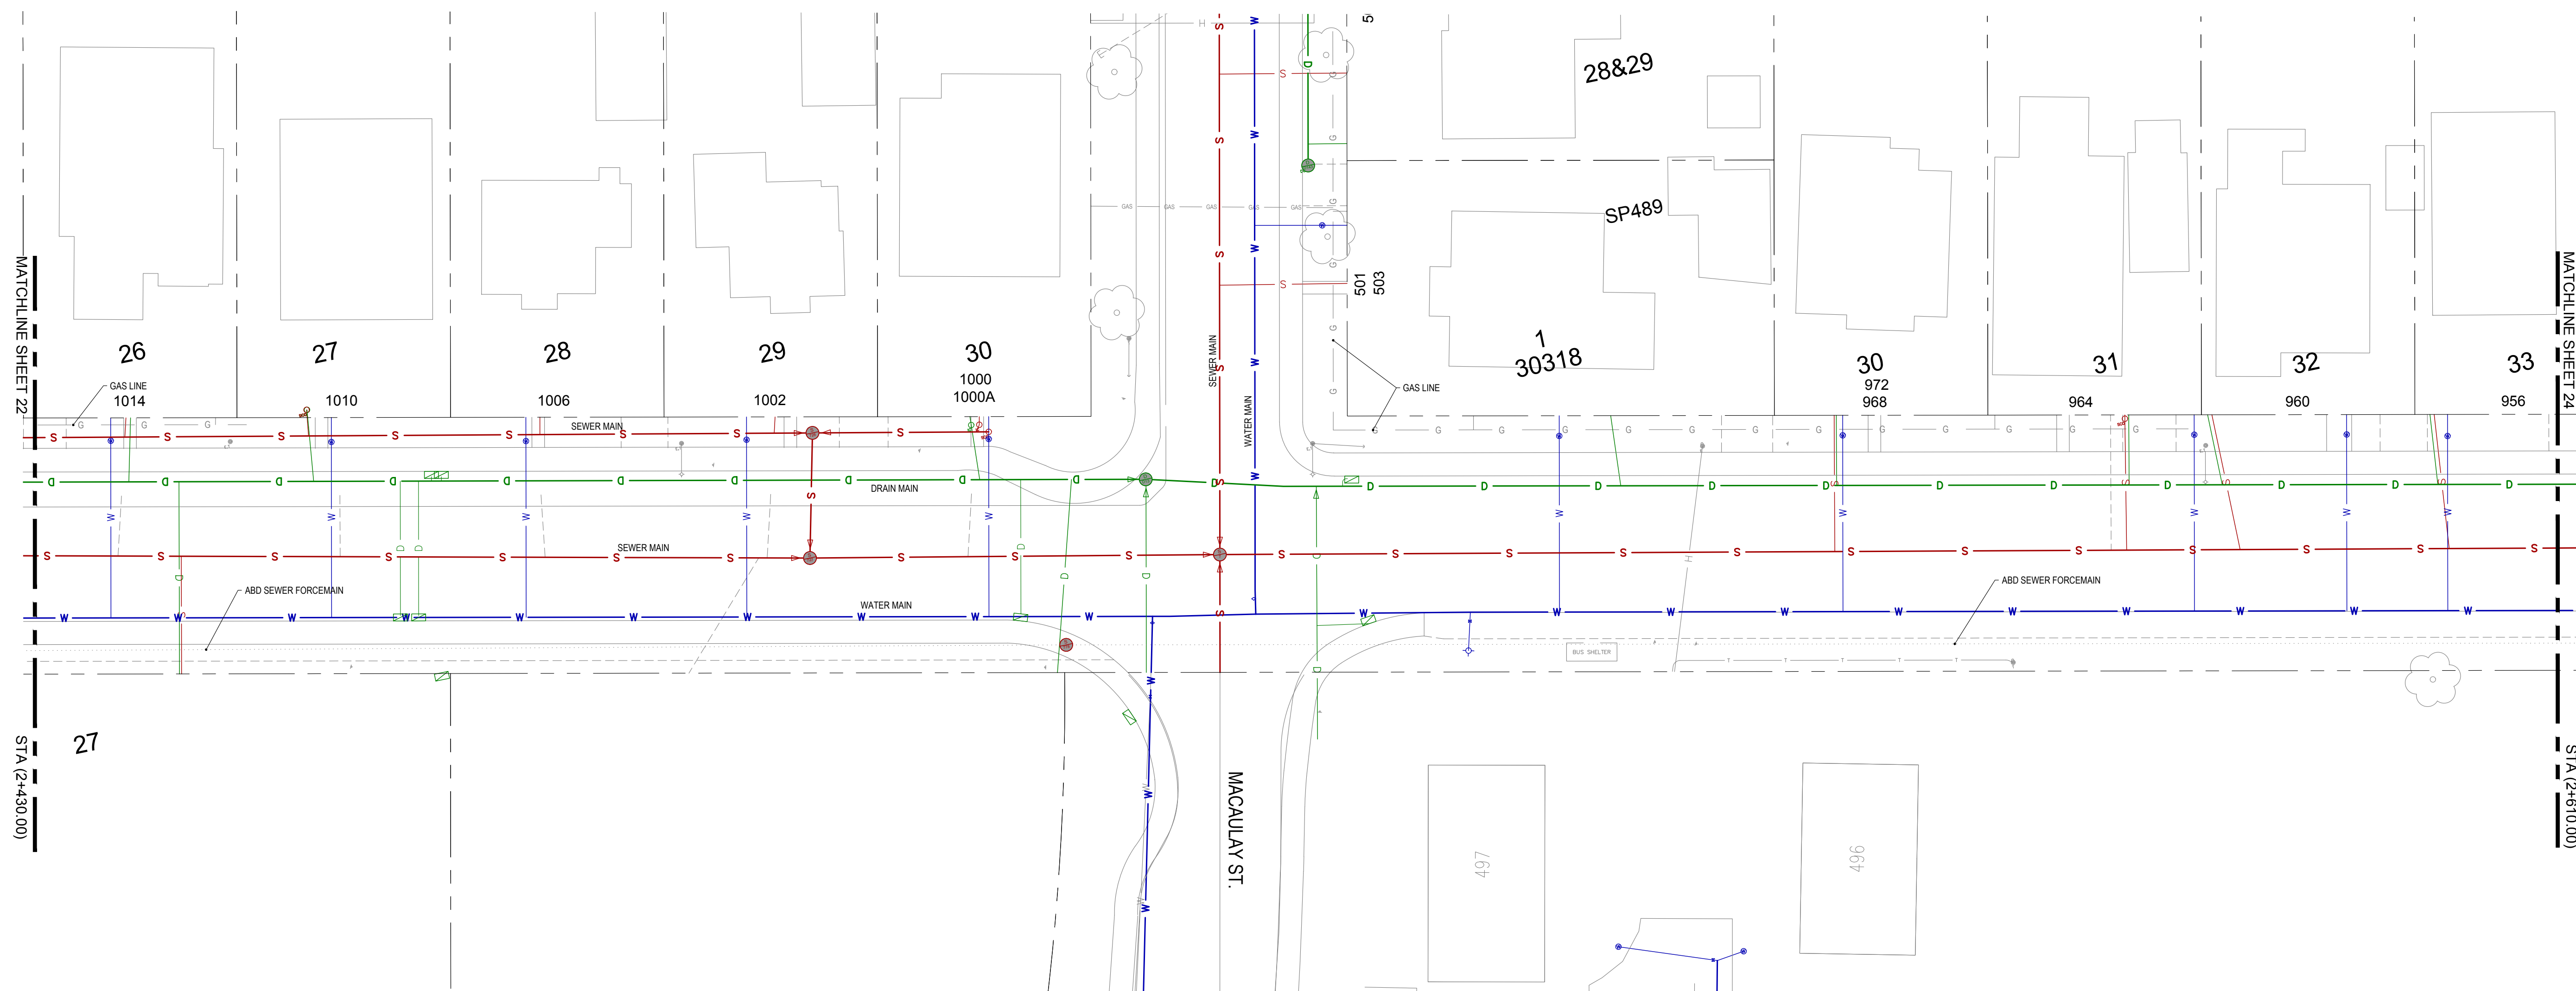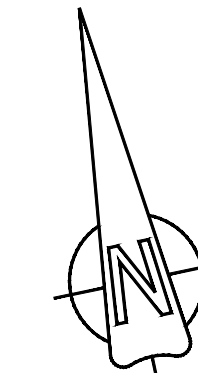

CONFIRM
 UNDERGROUND
 LOCATIONS WITH
 UTILITY COMPANIES

LEGEND - Existing services shown solid					
CABLE —TV—	SIDEWALK S/W	TREE	ELECTRIC POLE E	TEL. POLE T	SURVEY MONUMENT
DRAIN —D—	DRAIN MANHOLE	CATCH BASIN	DRAIN CLEANOUT DCO	DRAIN VENT DV	IRON PIN IP
GAS —GAS—	GAS VALVE	GAS SNIFFER	GAS METER	STREET LIGHT	LEAD PLUG LP
SEWER —S—	SEWER MANHOLE	SEWER LAMPHOLE	SEWER CLEANOUT SCO	SEWER VENT SV	TRAVERSE HUB TH
WATER —W—	WATER VALVE	FIRE HYDRANT	WATER METER	SERVICE VALVE	P.K. NAIL PK

REVISIONS	
ISSUED FOR REVIEW	



REVISIONS APPROVED					
REVISION 1		REVISION 2		REVISION 3	
APP.	DATE	SIGN	APP.	DATE	SIGN

DESIGN APPROVED		
EXCEPTIONS	DATE	SIGN
	17.02.10	WW

TOWNSHIP OF ESQUIMALT		
LYALL ST. INVESTIGATIVE WORK		
COMBINED UTILITIES STA (2+430.00 - 2+610.00)		
DESIGN DWG. NO.	DESIGN EFS	DRAWN EFS
ASSIST. ENG.	SURVEY HH	DATE 2017.02.10
MUNICIPAL ENG.	SCALES: H=1:250	

DESIGN DWG. NO.	ESQ-M301
Sheet #	23

DISCLAIMER:
 LOCATION OF UTILITIES SHOWN ARE APPROXIMATE ONLY AND SHOULD BE CONFIRMED BY FIELD SURVEY AND BY USE OF A PIPE LOCATOR AND MANUAL DIGGING WHERE REQUIRED. EXISTING SERVICE LOCATIONS ARE SHOWN TO INDICATE THE EXISTENCE OF THE SPECIFIED SERVICE ONLY AND ARE NOT NECESSARILY COMPLETE OR SHOWN IN THE CORRECT LOCATION. IT IS THE CONTRACTOR'S RESPONSIBILITY TO LOCATE, VERIFY THE INVERT ELEVATIONS BY HAND EXCAVATION BEFORE CONSTRUCTION OF THE UTILITY CROSSING AND SHALL BE RESPONSIBLE FOR ADEQUATE PROTECTION FROM DAMAGE AT CONTRACTOR'S COST

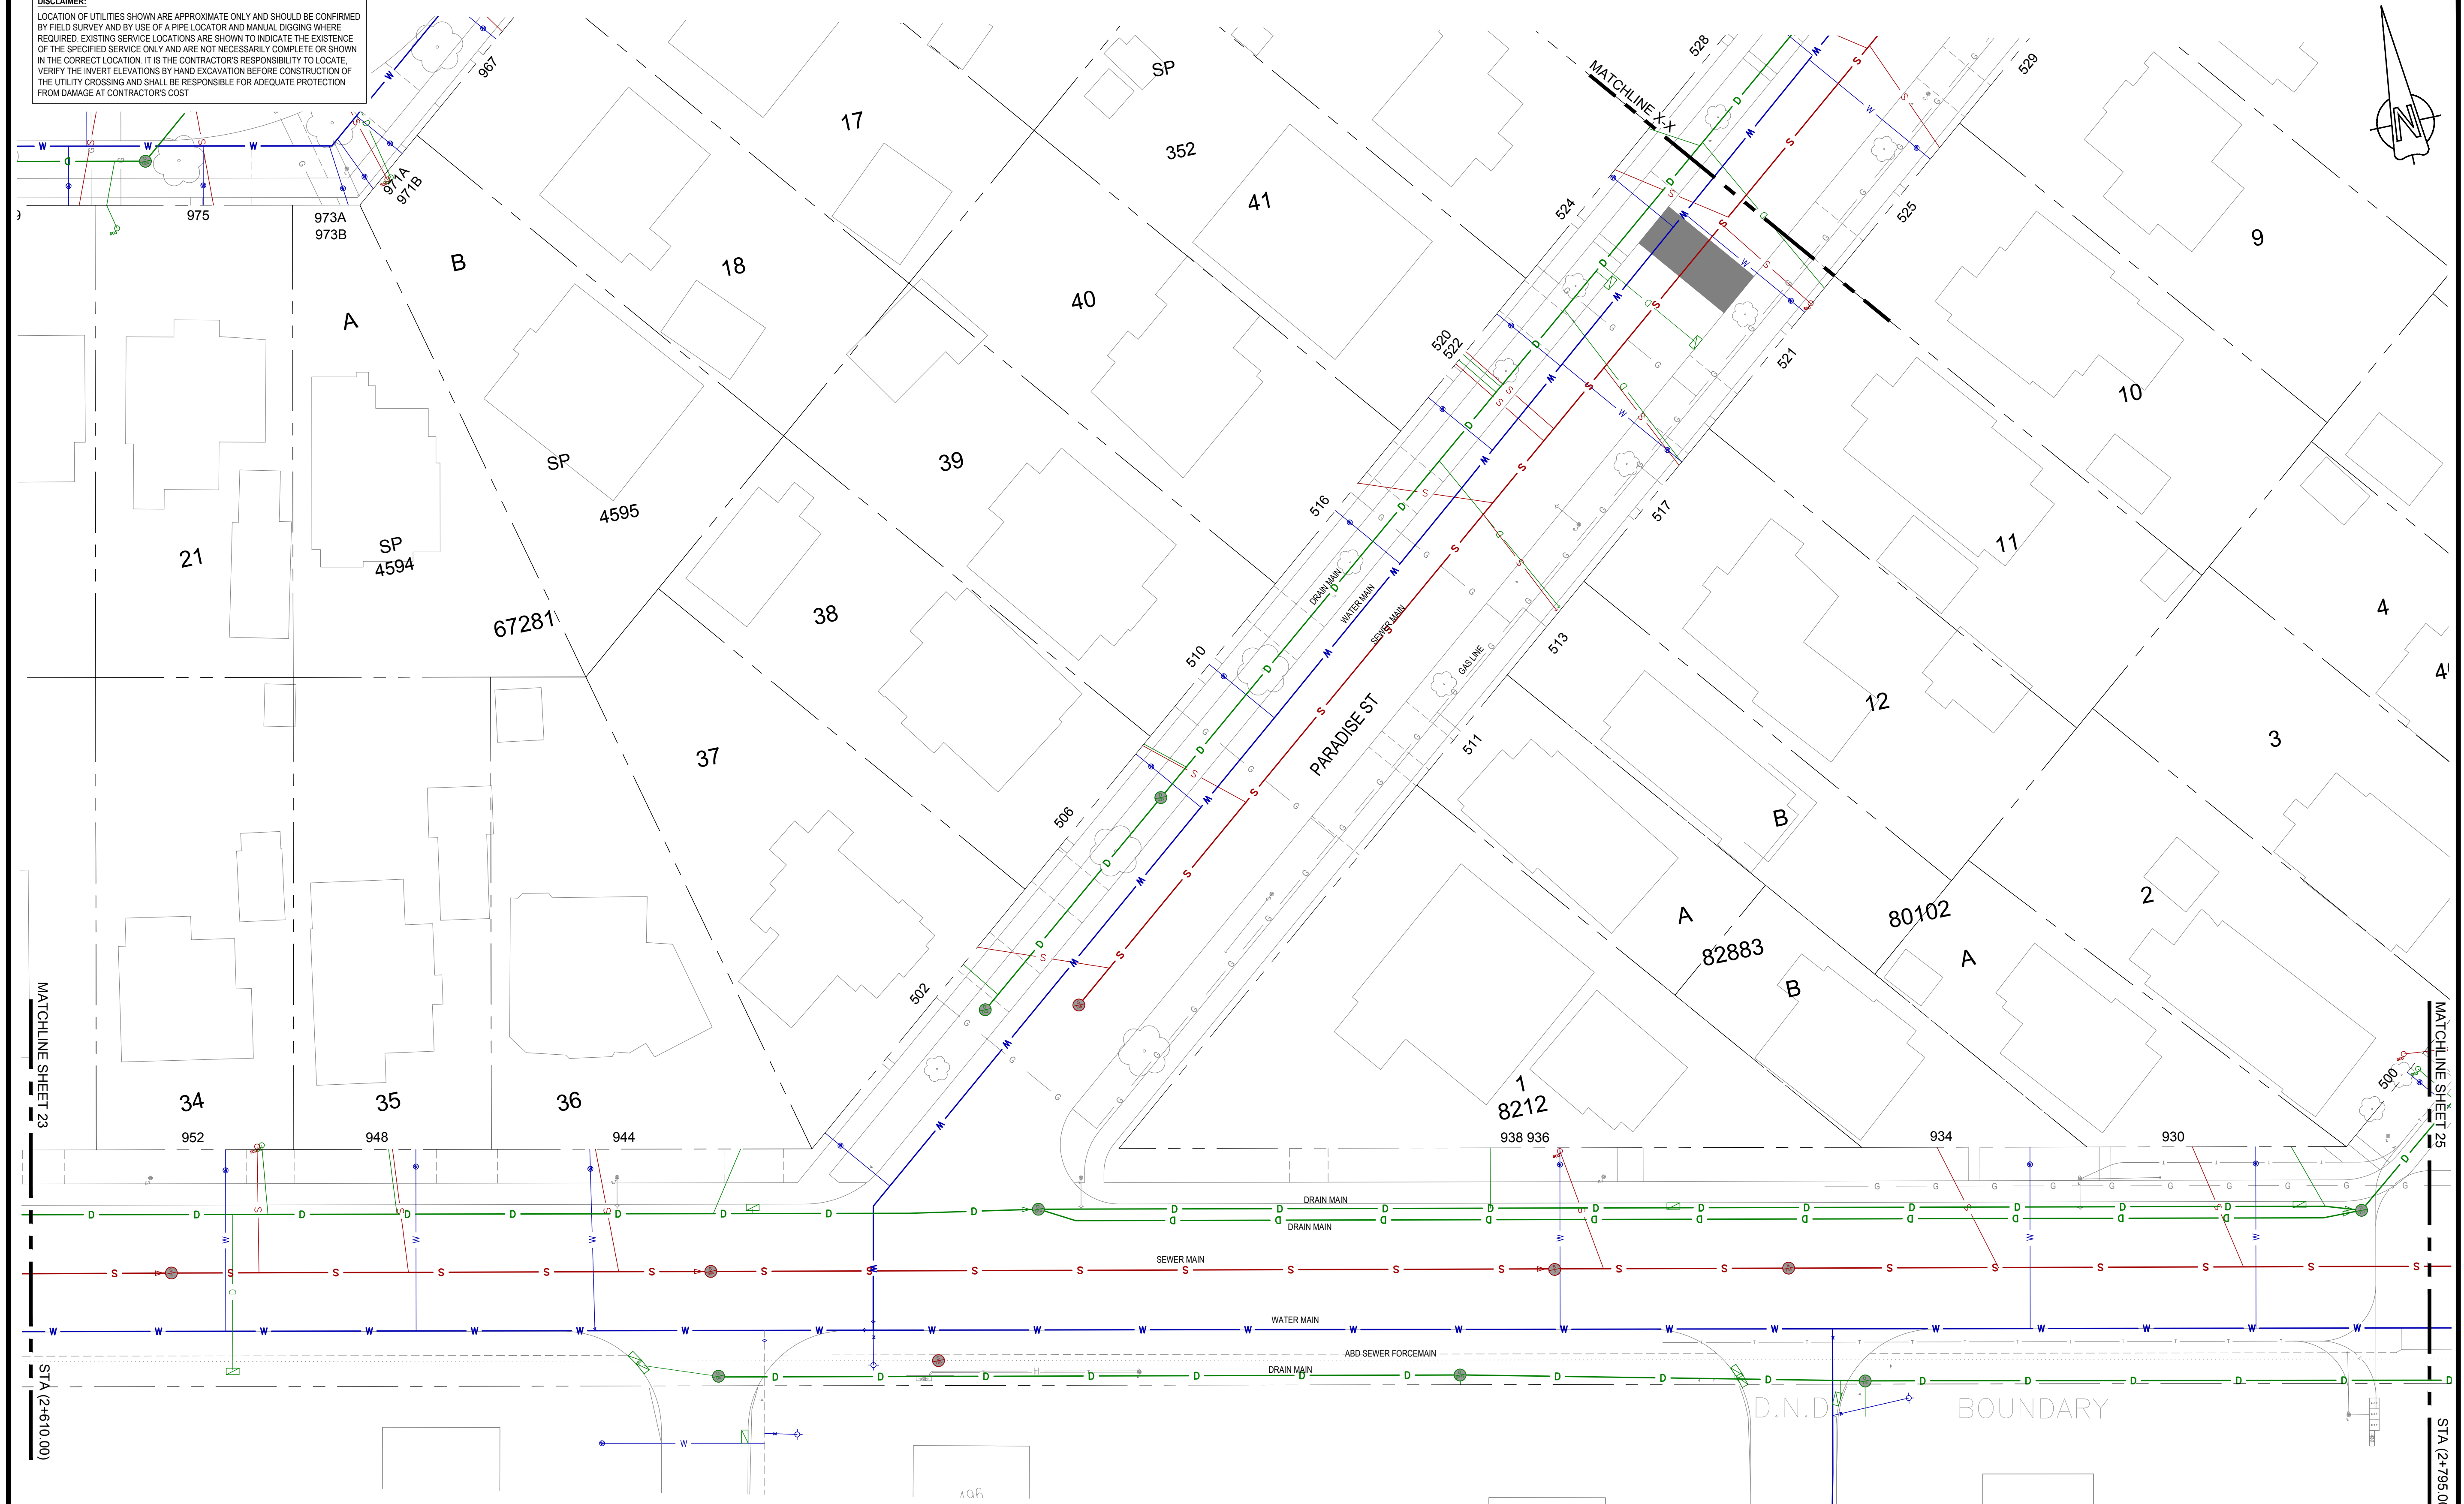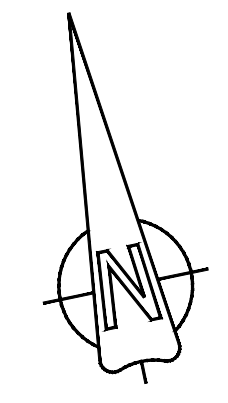

CONFIRM UNDERGROUND LOCATIONS WITH UTILITY COMPANIES

LEGEND - Existing services shown solid	
CABLE —TV—	SIDEWALK S/W TREE
DRAIN —D—	ELECTRIC POLE E
GAS —GAS—	TEL POLE T
SEWER —S—	SURVEY MONUMENT
WATER —W—	IRON PIN IP
ELECTRICAL —E—	LEAD PLUG LP
	TRaverse HUB
	P.K. NAIL


REVISIONS		REVISIONS APPROVED					
NO.	DESCRIPTION	APP.	DATE	SIGN	APP.	DATE	SIGN
1	ISSUED FOR REVIEW						

DESIGN APPROVED		
EXCEPTIONS	DATE	SIGN
DESIGN BY	17.02.10	WW
ASSIST. ENG.		
MUNICIPAL ENG.		

TOWNSHIP OF ESQUIMALT
 LYALL ST. INVESTIGATIVE WORK
 COMBINED UTILITIES STA (2+610.00 - 2+795.00)

DESIGN DWG. NO.	ESQ-M306
Sheet #	24

DISCLAIMER:
 LOCATION OF UTILITIES SHOWN ARE APPROXIMATE ONLY AND SHOULD BE CONFIRMED BY FIELD SURVEY AND BY USE OF A PIPE LOCATOR AND MANUAL DIGGING WHERE REQUIRED. EXISTING SERVICE LOCATIONS ARE SHOWN TO INDICATE THE EXISTENCE OF THE SPECIFIED SERVICE ONLY AND ARE NOT NECESSARILY COMPLETE OR SHOWN IN THE CORRECT LOCATION. IT IS THE CONTRACTOR'S RESPONSIBILITY TO LOCATE, VERIFY THE INVERT ELEVATIONS BY HAND EXCAVATION BEFORE CONSTRUCTION OF THE UTILITY CROSSING AND SHALL BE RESPONSIBLE FOR ADEQUATE PROTECTION FROM DAMAGE AT CONTRACTOR'S COST

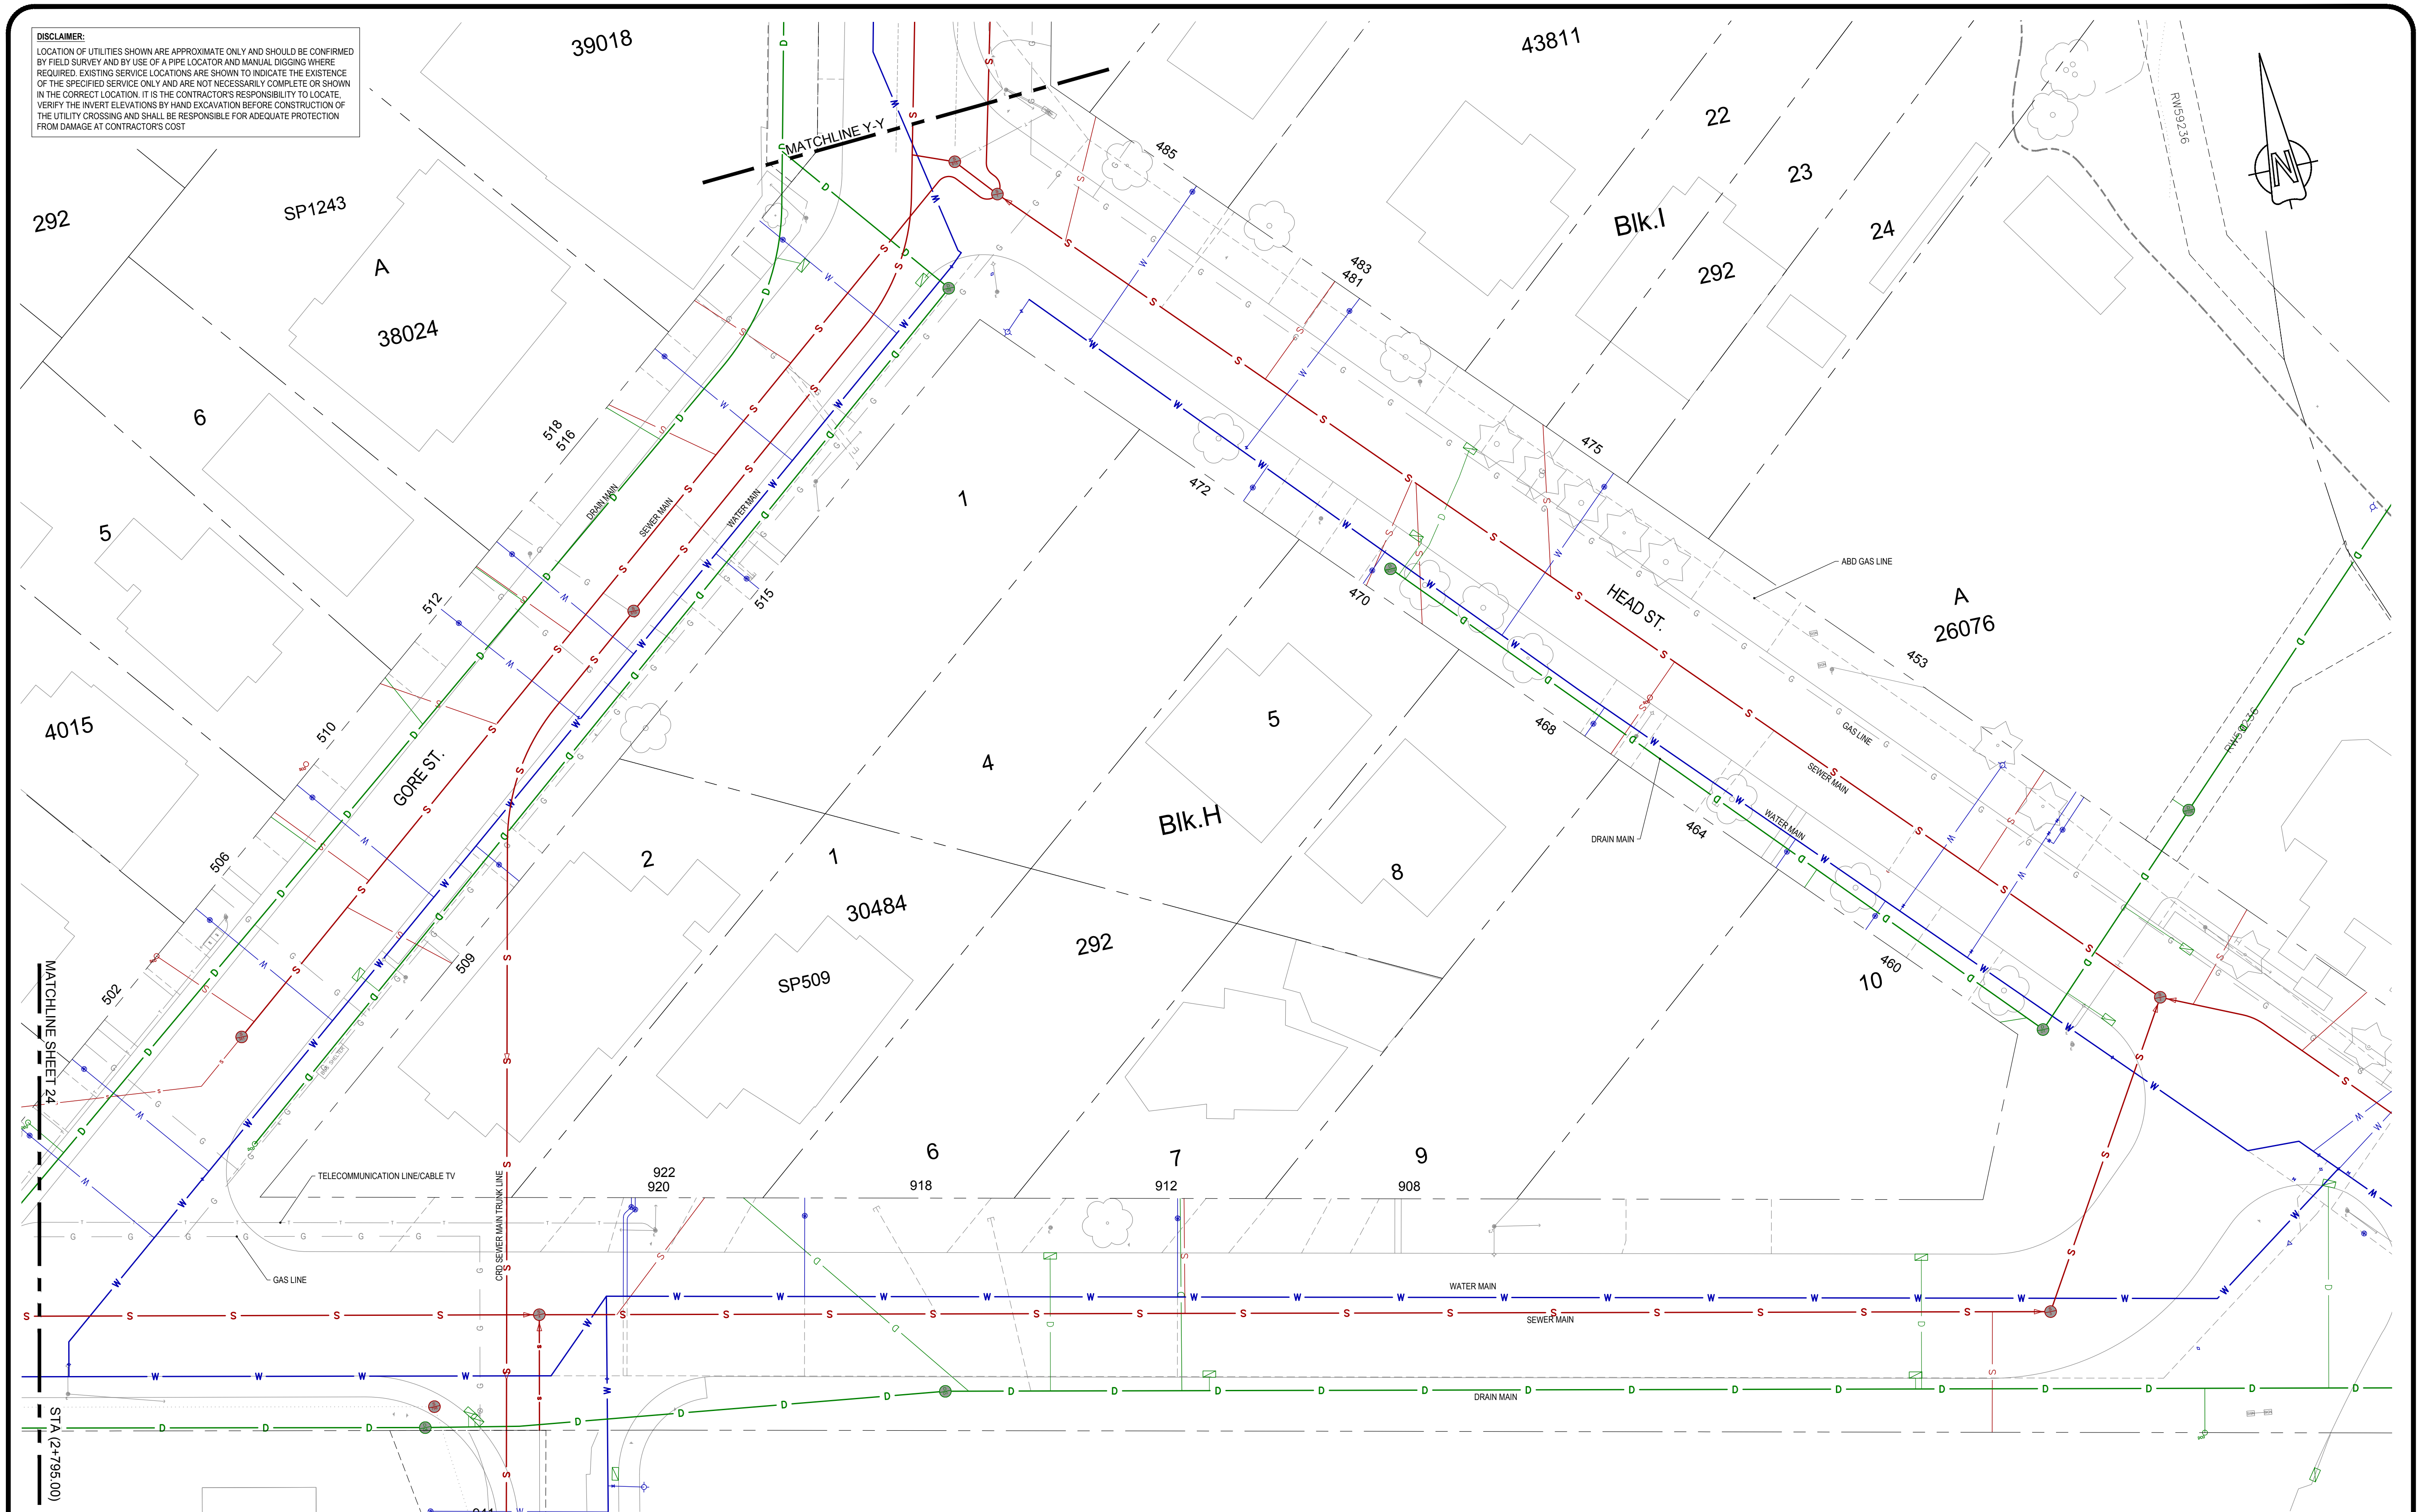

CONFIRM UNDERGROUND LOCATIONS WITH UTILITY COMPANIES



LEGEND - Existing services shown solid	
CABLE —TV—	SIDEWALK S/W
DRAIN —D—	TREE
GAS —GAS—	CATCH BASIN
SEWER —S—	GAS SNIFFER
WATER —W—	SEWER MANHOLE
ELECTRICAL —E—	WATER VALVE
ELECTRIC POLE E	TEL POLE T
TELECOMMUNICATION LINE/CABLE TV	SURVEY MONUMENT
DRAIN CLEANOUT DCO	IRON PIN IP
GAS METER	LEAD PLUG LP
STREET LIGHT	TRAVERSE HUB
SEWER CLEANOUT SCO	P.K. NAIL PK
SEWER VENT	
SERVICE VALVE	

REVISIONS		REVISIONS APPROVED					
NO.	DESCRIPTION	REVISION 1		REVISION 2		REVISION 3	
		APP.	DATE	APP.	DATE	APP.	DATE
1	ISSUED FOR REVIEW						

DESIGN APPROVED			TOWNSHIP OF ESQUIMALT		
EXCEPTIONS	DATE	SIGN	LYALL & HEAD ST. INVESTIGATIVE WORK		
APPROVED BY	17.02.10	WW	COMBINED UTILITIES STA (2+795.00 - 2+972.00) & (1+059.9-1+179.4)		
DESIGN ENG.			CONTROL MONUMENTS		
ASSIST. ENG.			DESIGN EFS	DRAWN EFS	SURVEY HH
MUNICIPAL ENG.			SCALES: H=1:250	DATE 2017.02.10	

DESIGN DWG. NO.	ESQ-M307
Sheet #	25

DISCLAIMER:
 LOCATION OF UTILITIES SHOWN ARE APPROXIMATE ONLY AND SHOULD BE CONFIRMED BY FIELD SURVEY AND BY USE OF A PIPE LOCATOR AND MANUAL DIGGING WHERE REQUIRED. EXISTING SERVICE LOCATIONS ARE SHOWN TO INDICATE THE EXISTENCE OF THE SPECIFIED SERVICE ONLY AND ARE NOT NECESSARILY COMPLETE OR SHOWN IN THE CORRECT LOCATION. IT IS THE CONTRACTOR'S RESPONSIBILITY TO LOCATE, VERIFY THE INVERT ELEVATIONS BY HAND EXCAVATION BEFORE CONSTRUCTION OF THE UTILITY CROSSING AND SHALL BE RESPONSIBLE FOR ADEQUATE PROTECTION FROM DAMAGE AT CONTRACTOR'S COST

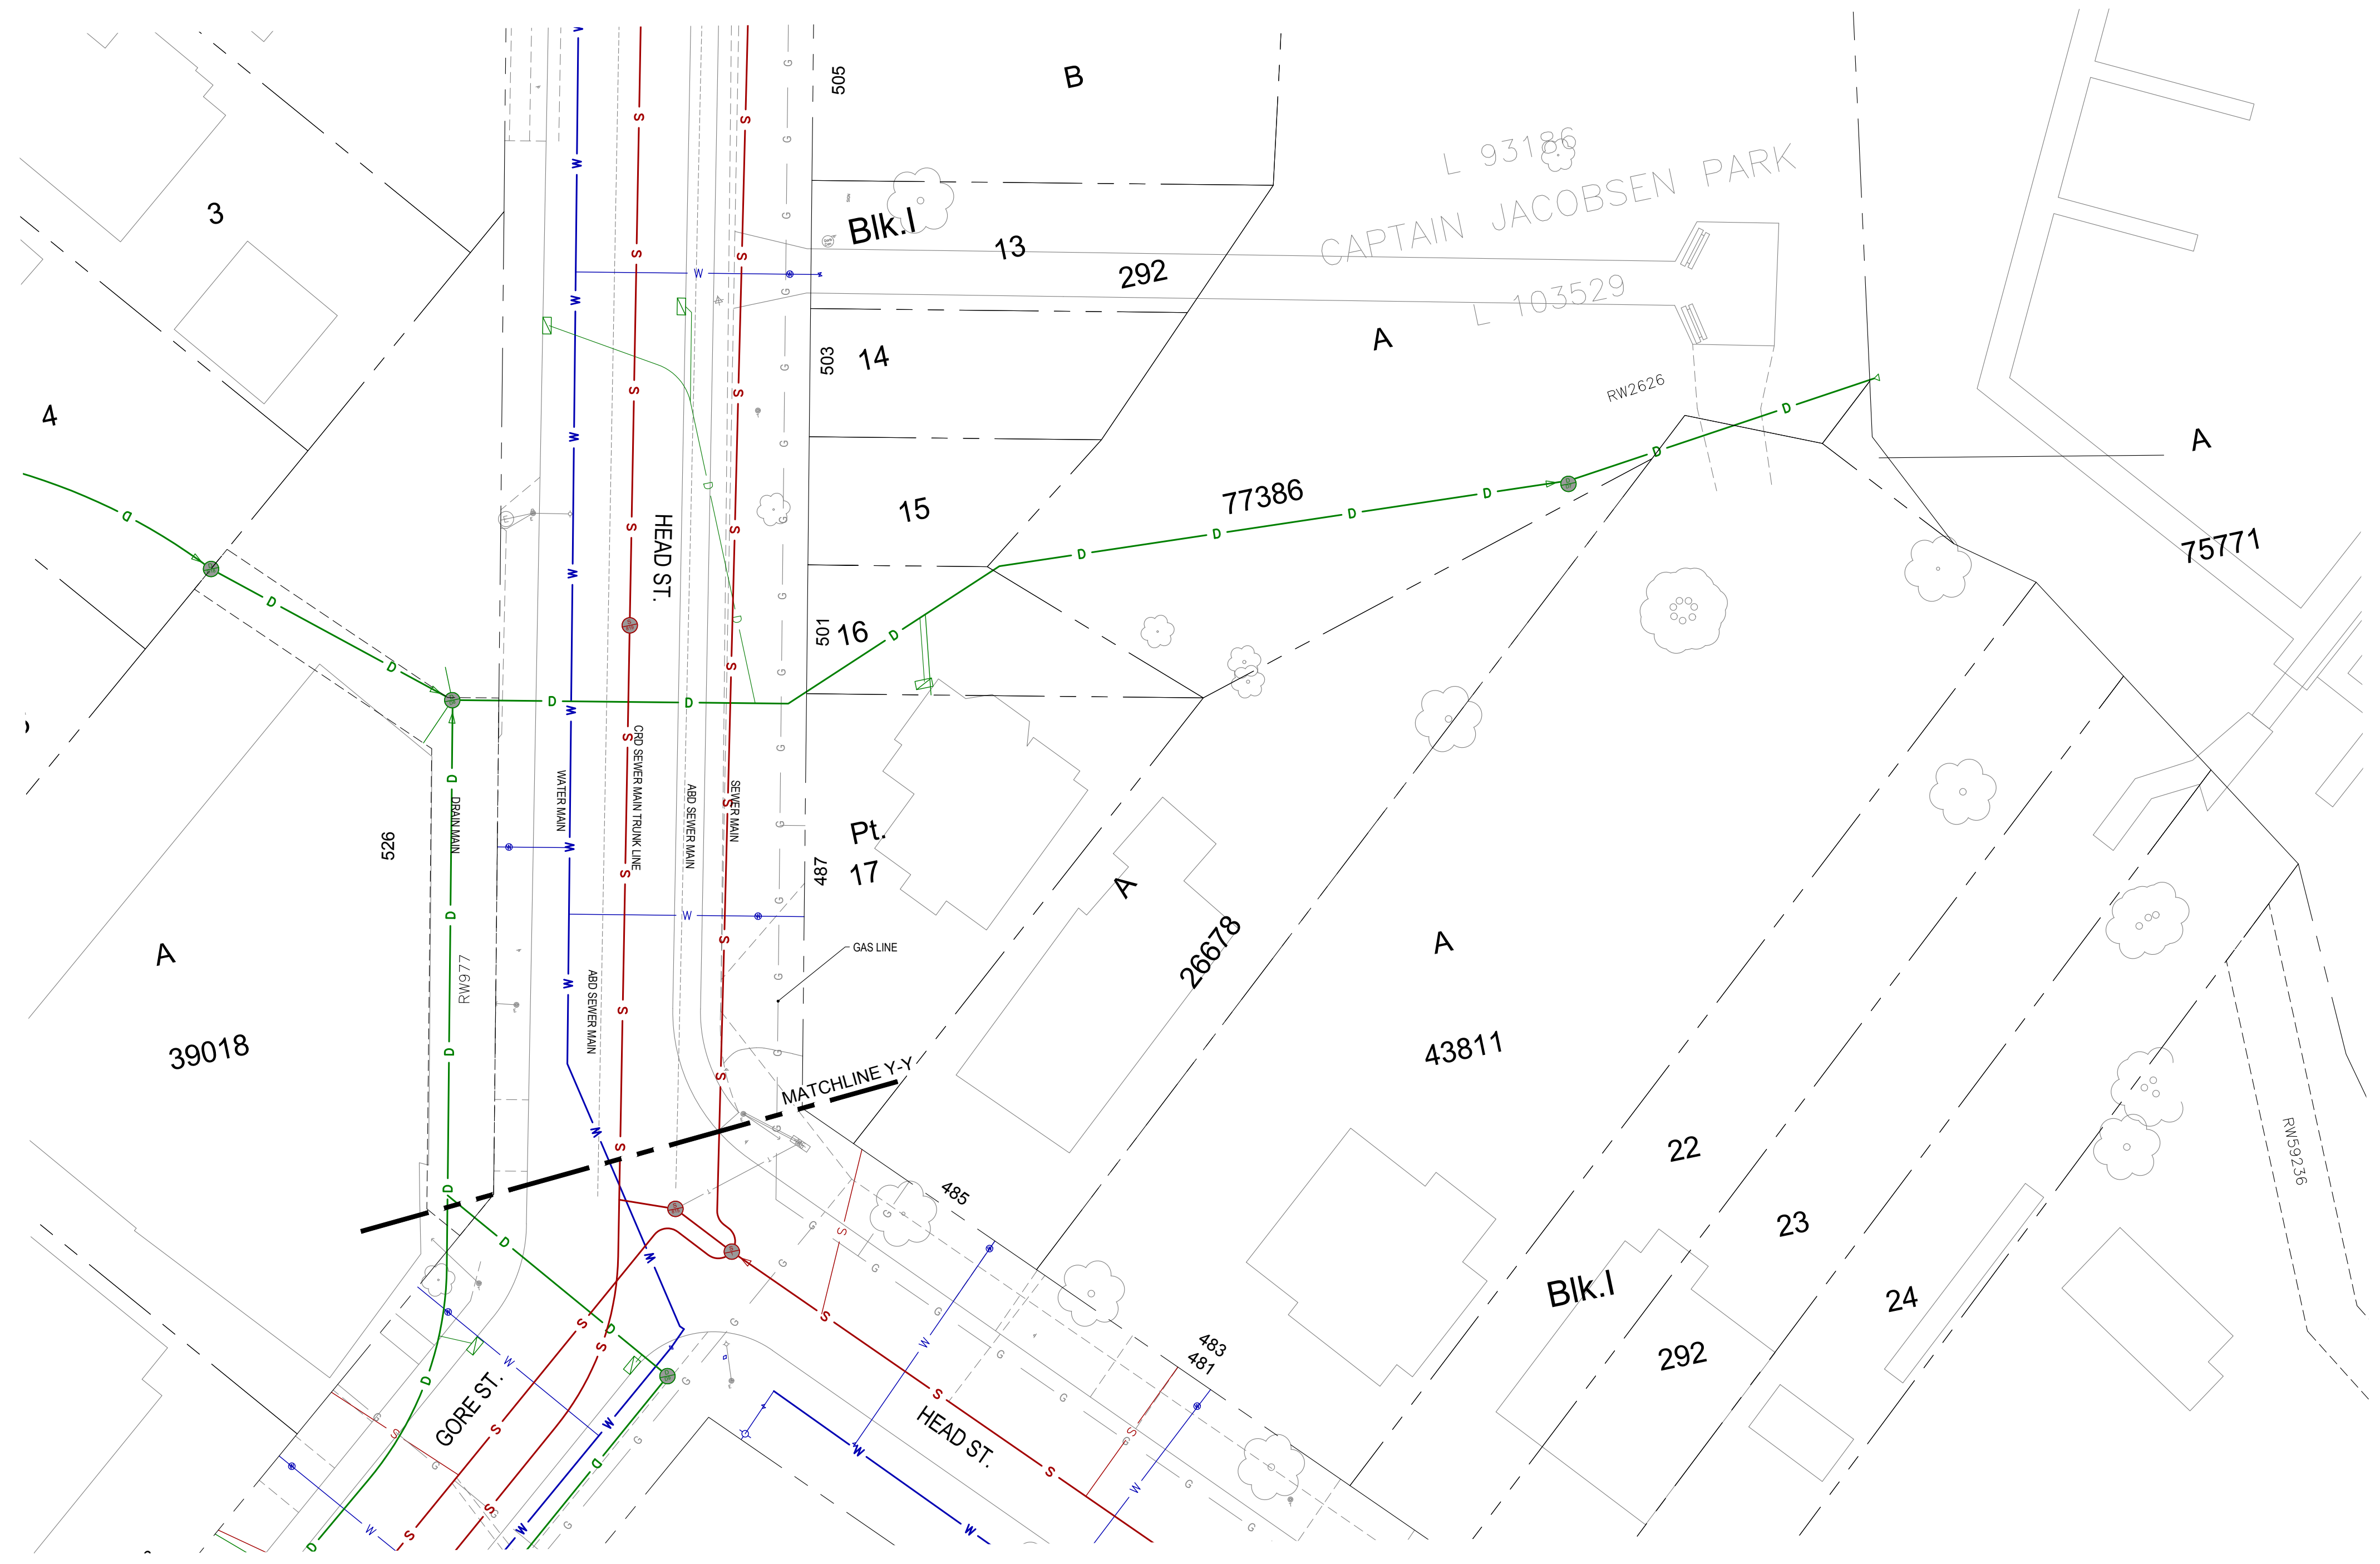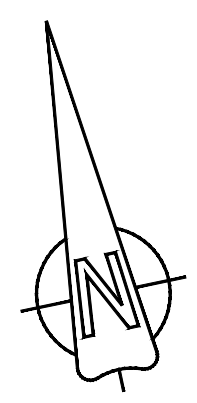

CONFIRM
 UNDERGROUND
 LOCATIONS WITH
 UTILITY COMPANIES

LEGEND - Existing services shown solid	
CABLE —TV—	SIDEWALK S/W TREE
DRAIN —D—	CATCH BASIN
GAS —GAS—	DRAIN CLEANOUT
SEWER —S—	DRAIN VENT
WATER —W—	IRON PIN
ELECTRICAL —E—	LEAD PLUG
	TRaverse HUB
	P.K. NAIL

REVISIONS			REVISIONS APPROVED			DESIGN APPROVED		
APP.	DATE	SIGN	APP.	DATE	SIGN	APP.	DATE	SIGN
ISSUED FOR REVIEW								

DESIGN APPROVED			TOWNSHIP OF ESQUIMALT		
EXCEPTIONS	DATE	SIGN	GORE & HEAD ST. INVESTIGATIVE WORK		
	17.02.10	WW	COMBINED UTILITIES STA (1+179.40 - 1+206.50)		
DESIGN BY			CONTROL MONUMENTS		
ASSIST. ENG			DESIGN EFS	DRAWN EFS	SURVEY HH
MUNICIPAL ENG.			SCALE: H=1:250	DATE 2017.02.10	

DESIGN DWG. NO. ESQ-M308
 Sheet # 26