

CONFIRM
UNDERGROUND
LOCATIONS WITH
UTILITY COMPANIES



LEGEND - Existing services shown solid	
CABLE —TV—	SIDEWALK S/W
DRAIN —D—	TREE
GAS —G—	ELECTRIC POLE e
SEWER —S—	TEL POLE T
WATER —W—	SURVEY MONUMENT
ELECTRICAL —E—	DRAIN MANHOLE
	CATCH BASIN
	GAS VALVE
	SEWER MANHOLE
	WATER VALVE
	DRAIN CLEANOUT
	GAS METER
	SEWER CLEANOUT
	WATER METER
	DRAIN VENT
	STREET LIGHT
	SEWER VENT
	SERVICE VALVE
	IRON PIN
	LEAD PLUG
	TRAVERSE HUB
	P.K. NAIL

REVISIONS	REVISIONS APPROVED		
	REVISION 1	REVISION 2	REVISION 3
DESCRIPTION	APP.	DATE	SIGN.
ISSUED FOR REVIEW			

DESIGN APPROVED	REVISIONS APPROVED		
	REVISION 1	REVISION 2	REVISION 3
EXCEPTIONS	APP.	DATE	SIGN.
APPROVED BY			
DESIGN ENG.			
ASSIST. ENG.			
MUNICIPAL ENG.			

TOWNSHIP OF ESQUIMALT			
PARKLANDS DR. INVESTIGATIVE WORK			
COMBINED UTILITIES STA (1+010.00 - 1+140.00)			
DESIGN	EFS	DRAWN	EFS
CONTROL MONUMENTS		SURVEY	HH
DESIGN	EFS	DRAWN	EFS
SURVEY	HH	DATE	17.XX.XX

PROJECT CODE NO.	EXX
DESIGN DWG. NO.	ESQ-C300
Sheet #	1

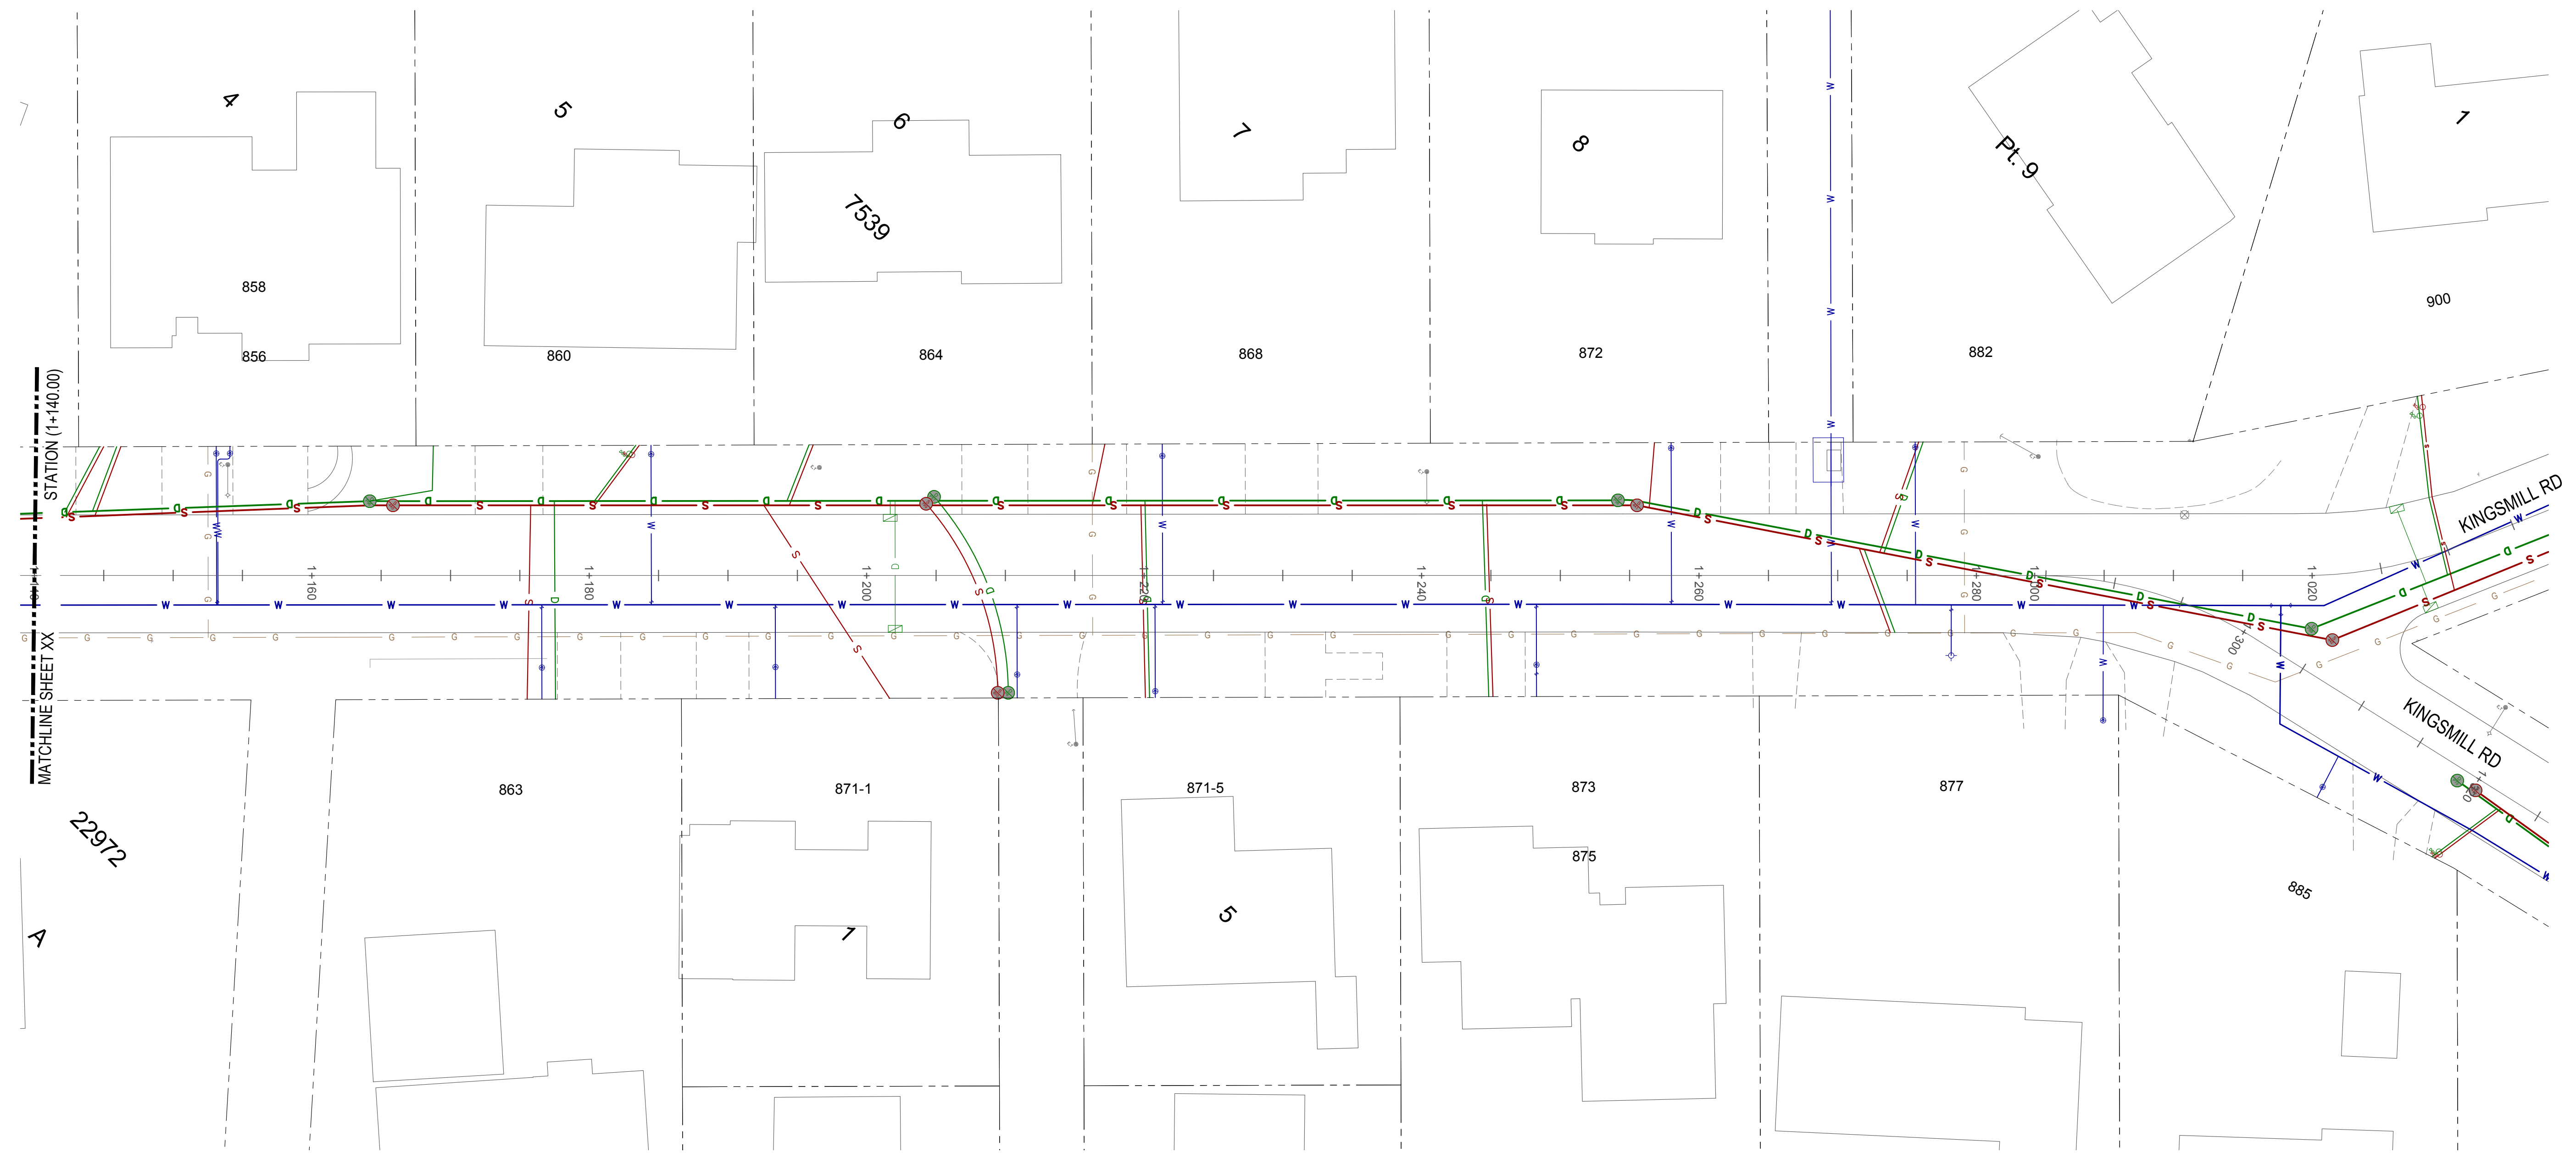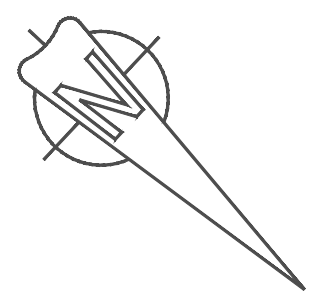

STATION (1+140.00)
MATCHLINE SHEET XX

22972
A

CONFIRM UNDERGROUND LOCATIONS WITH UTILITY COMPANIES	LEGEND - Existing services shown solid															REVISIONS DESCRIPTION ISSUED FOR REVIEW			REVISIONS APPROVED									DESIGN APPROVED			TOWNSHIP OF ESQUIMALT		PROJECT CODE NO.	EXX
	CABLE —TV—	SIDEWALK S/W	TREE	ELECTRIC POLE e	TEL POLE T	SURVEY MONUMENT	DRAIN —D—	DRAIN MANHOLE	CATCH BASIN	DRAIN CLEANOUT	DRAIN VENT	IRON PIN	REVISION 1	REVISION 2	REVISION 3				EXCEPTIONS	DATE	SIGN	PARKLANDS DR. INVESTIGATIVE WORK COMBINED UTILITIES STA (1+140.00 - 1+300.00)		DESIGN DWG. NO.	ESQ-C301									
	GAS —G—	GAS VALVE	GAS SNIFFER	GAS METER	STREET LIGHT	LEAD PLUG	SEWER —S—	SEWER MANHOLE	SEWER LAMPHOLE	SEWER CLEANOUT	SEWER VENT	TRAVERSE HUB	APP.	DATE	SIGN	APP.	DATE	SIGN	APP.	DATE	SIGN	DESIGN ENG.	17.04.07	JM	CONTROL MONUMENTS	Sheet #	2							
	WATER —W—	WATER VALVE	FIRE HYDRANT	WATER METER	SERVICE VALVE	P.K. NAIL	WATER —W—	WATER VALVE	FIRE HYDRANT	WATER METER	SERVICE VALVE	P.K. NAIL				APPROVED BY	17.04.07	WW	ASSIST. ENG.			MUNICIPAL ENG.	17.04.07	JM	DESIGN EFS	DRAWN EFS	SURVEY HH	DATE 17.XX.XX	SCALES: H=250 V=25					