

CONFIRM
UNDERGROUND
LOCATIONS WITH
UTILITY COMPANIES

LEGEND - Existing services shown solid	
CABLE —TV—	ELECTRIC POLE e
DRAIN —D—	TEL POLE t
GAS —GAS—	SURVEY MONUMENT ⊕
SEWER —S—	IRON PIN ip
WATER —W—	LEAD PLUG lp
ELECTRICAL —E—	TRAVERSE HUB ⊕
	P.K. NAIL pk



REVISIONS
ISSUED FOR REVIEW

REVISIONS APPROVED								
REVISION 1			REVISION 2			REVISION 3		
APP.	DATE	SIGN.	APP.	DATE	SIGN.	APP.	DATE	SIGN.

DESIGN APPROVED		
EXCEPTIONS	DATE	SIGN.
APPROVED BY	17.04.07	WW
DESIGN ENG.	17.04.07	JM
ASSIST. ENG.		
MUNICIPAL ENG.	17.04.07	JM

TOWNSHIP OF ESQUIMALT			
UGANDA AVE. INVESTIGATIVE WORK			
COMBINED UTILITIES STA (1+010.00 - 1+150.00)			
CONTROL MONUMENTS	DESIGN EFS	DRAWN EFS	SURVEY HH
SCALES: H=250 V=25	DATE 17.XX.XX		

PROJECT CODE NO.	EXX
DESIGN DWG. NO.	ESQ-C301
Sheet #	2

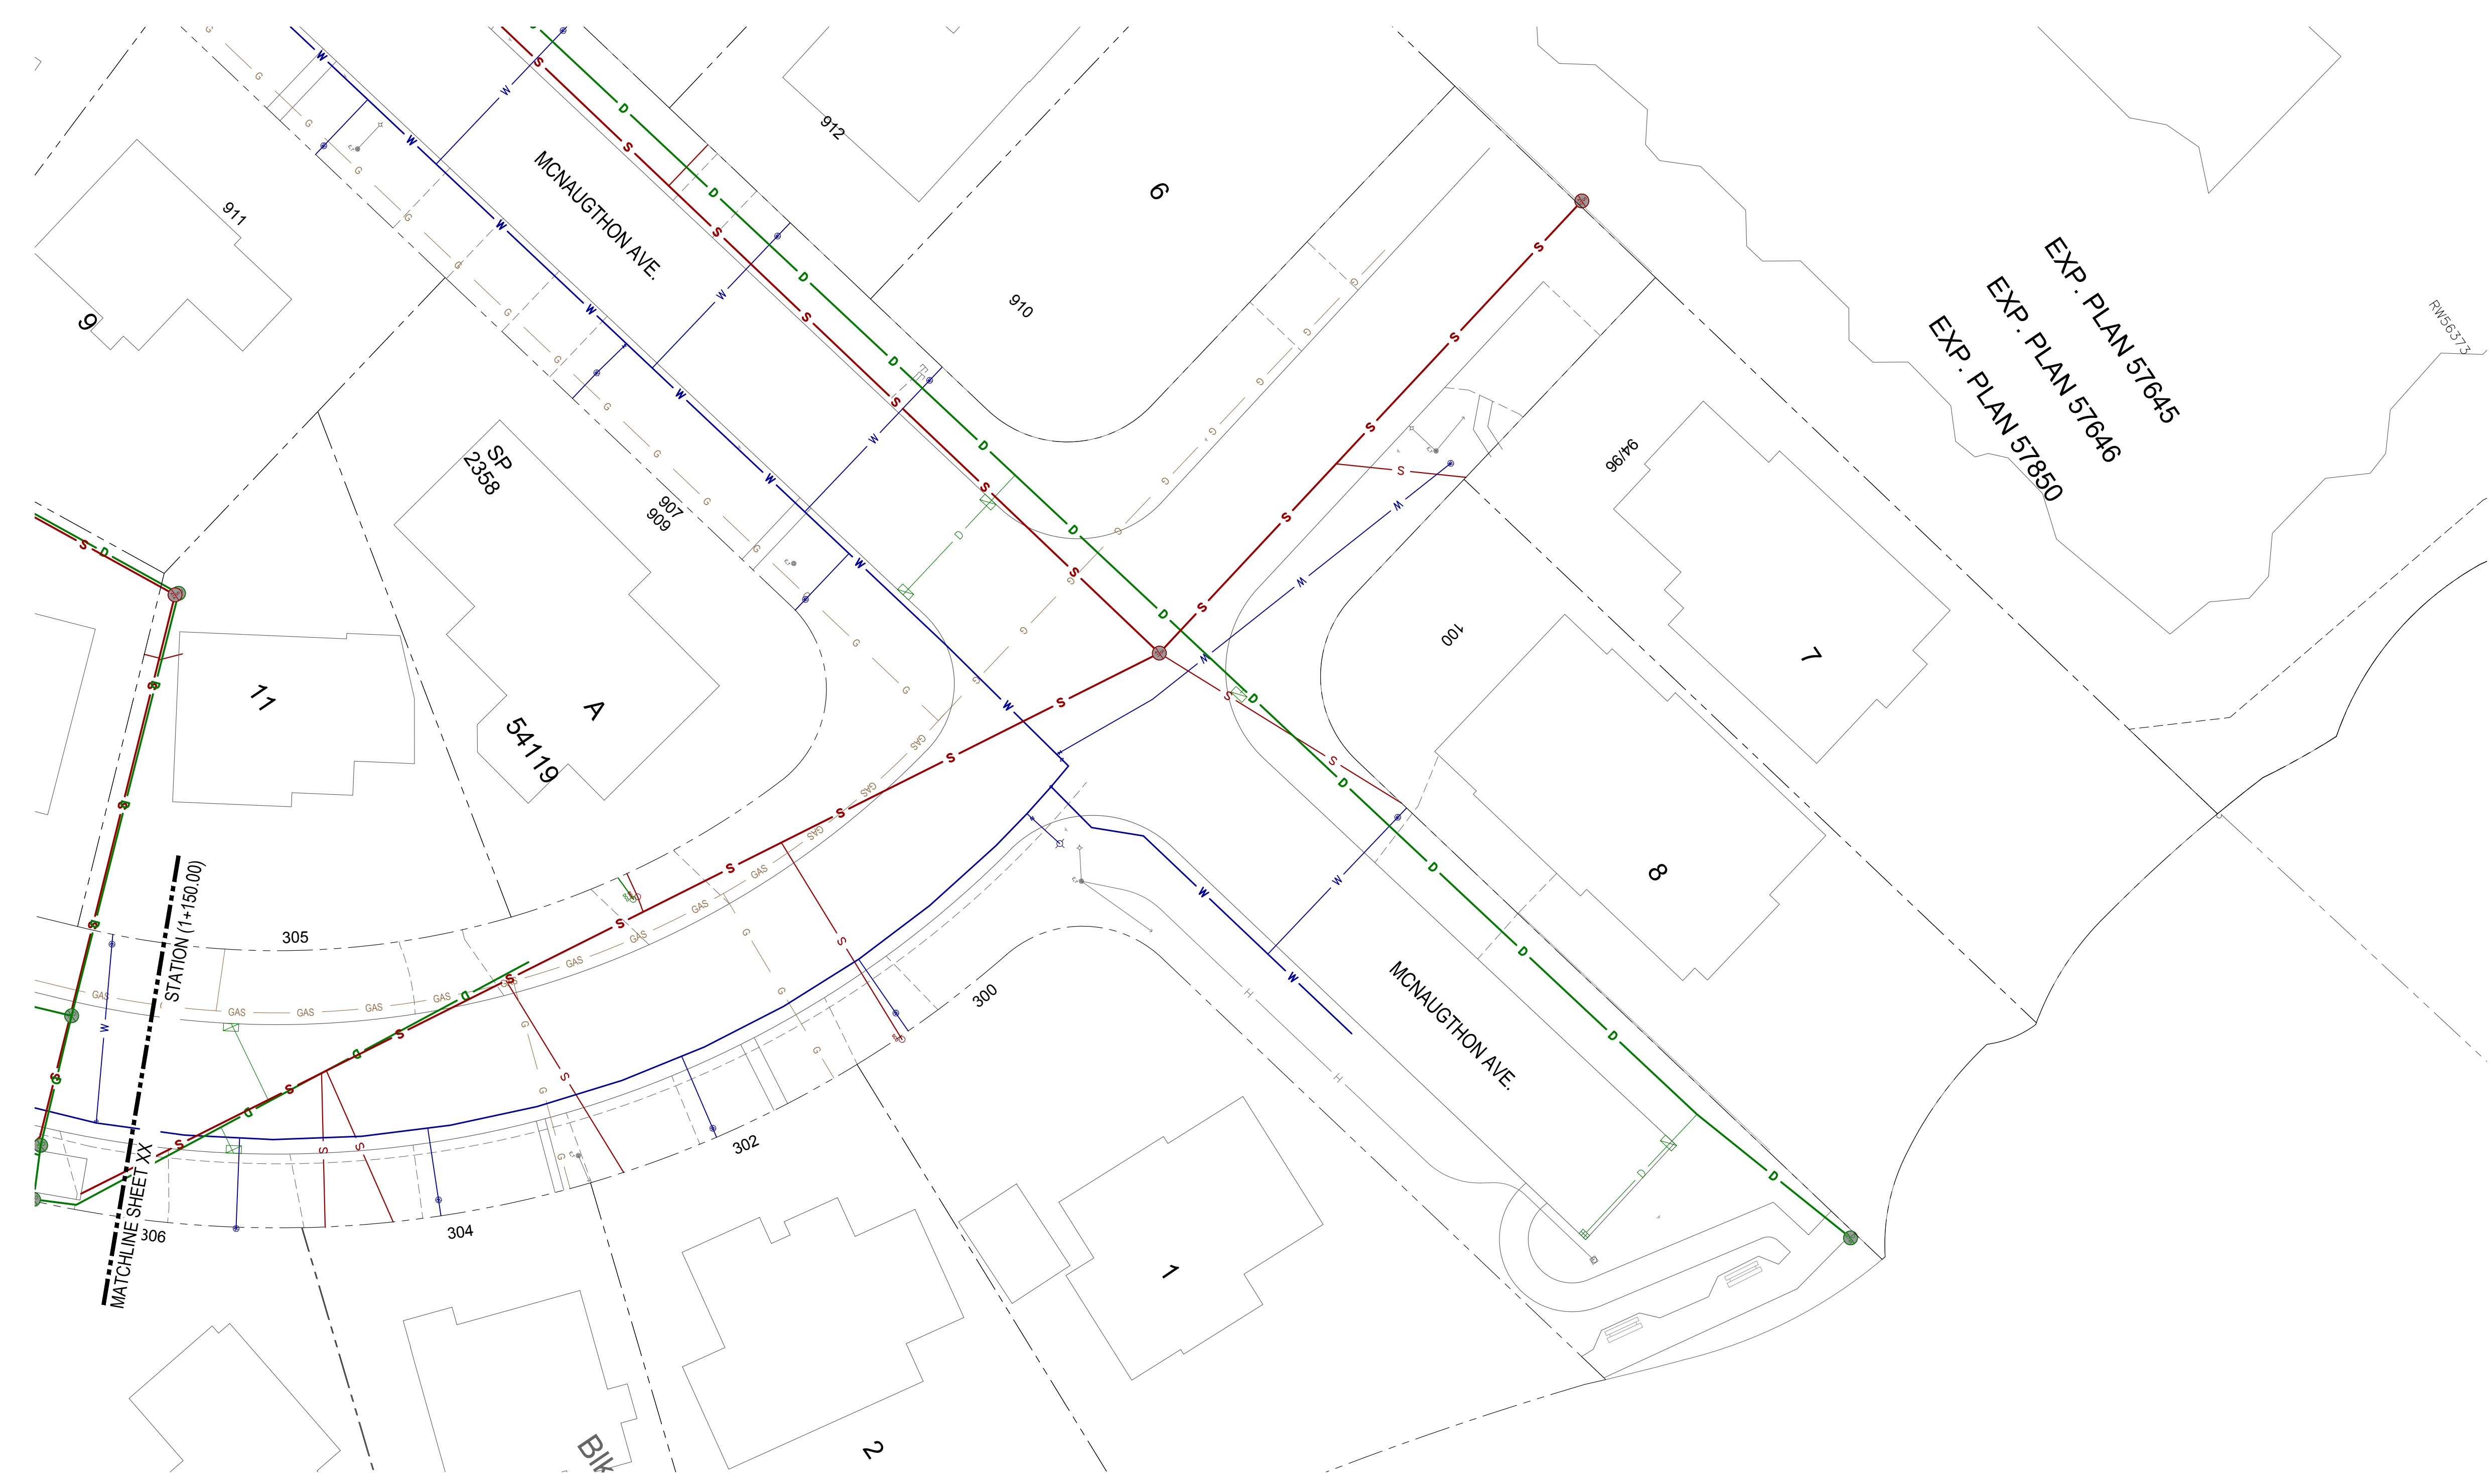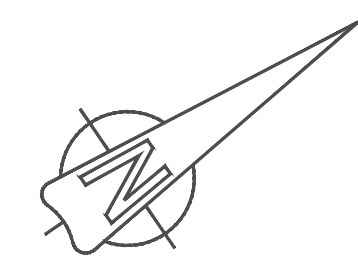

EXP. PLAN 57645
 EXP. PLAN 57646
 EXP. PLAN 57850

CONFIRM
 UNDERGROUND
 LOCATIONS WITH
 UTILITY COMPANIES

LEGEND - Existing services shown solid	
CABLE —TV—	ELECTRIC POLE e
DRAIN —D—	TEL POLE T
GAS —G—	SURVEY MONUMENT ⊕
SEWER —S—	IRON PIN ip
WATER —W—	STREET LIGHT SL
ELECTRICAL —E—	LEAD PLUG LP
SIDEWALK S/W	TRaverse HUB TH
TREE	P.K. NAIL Pk
CATCH BASIN	
DRAIN CLEANOUT	
GAS VALVE	
GAS SNIFFER	
GAS METER	
SEWER CLEANOUT	
SEWER MANHOLE	
SEWER LAMPHOLE	
SEWER CLEANOUT	
WATER VALVE	
FIRE HYDRANT	
WATER METER	
SERVICE VALVE	

REVISIONS
ISSUED FOR REVIEW

REVISIONS APPROVED								
REVISION 1			REVISION 2			REVISION 3		
APP.	DATE	SIGN.	APP.	DATE	SIGN.	APP.	DATE	SIGN.

DESIGN APPROVED		
EXCEPTIONS	DATE	SIGN.
APPROVED BY	17.04.07	WW
DESIGN ENG.	17.04.07	JM
ASSIST. ENG.		
MUNICIPAL ENG.	17.04.07	JM

TOWNSHIP OF ESQUIMALT
 UGANDA AVE. INVESTIGATIVE WORK
 COMBINED UTILITIES STA (1+150.00 - 1+201.00)
 CONTROL MONUMENTS
 DESIGN EFS DRAWN EFS SURVEY HH
 SCALES: H = 250 V = 25 DATE 17.XX.XX

PROJECT CODE NO.	EXX
DESIGN DWG. NO.	ESQ-C301
Sheet #	2