
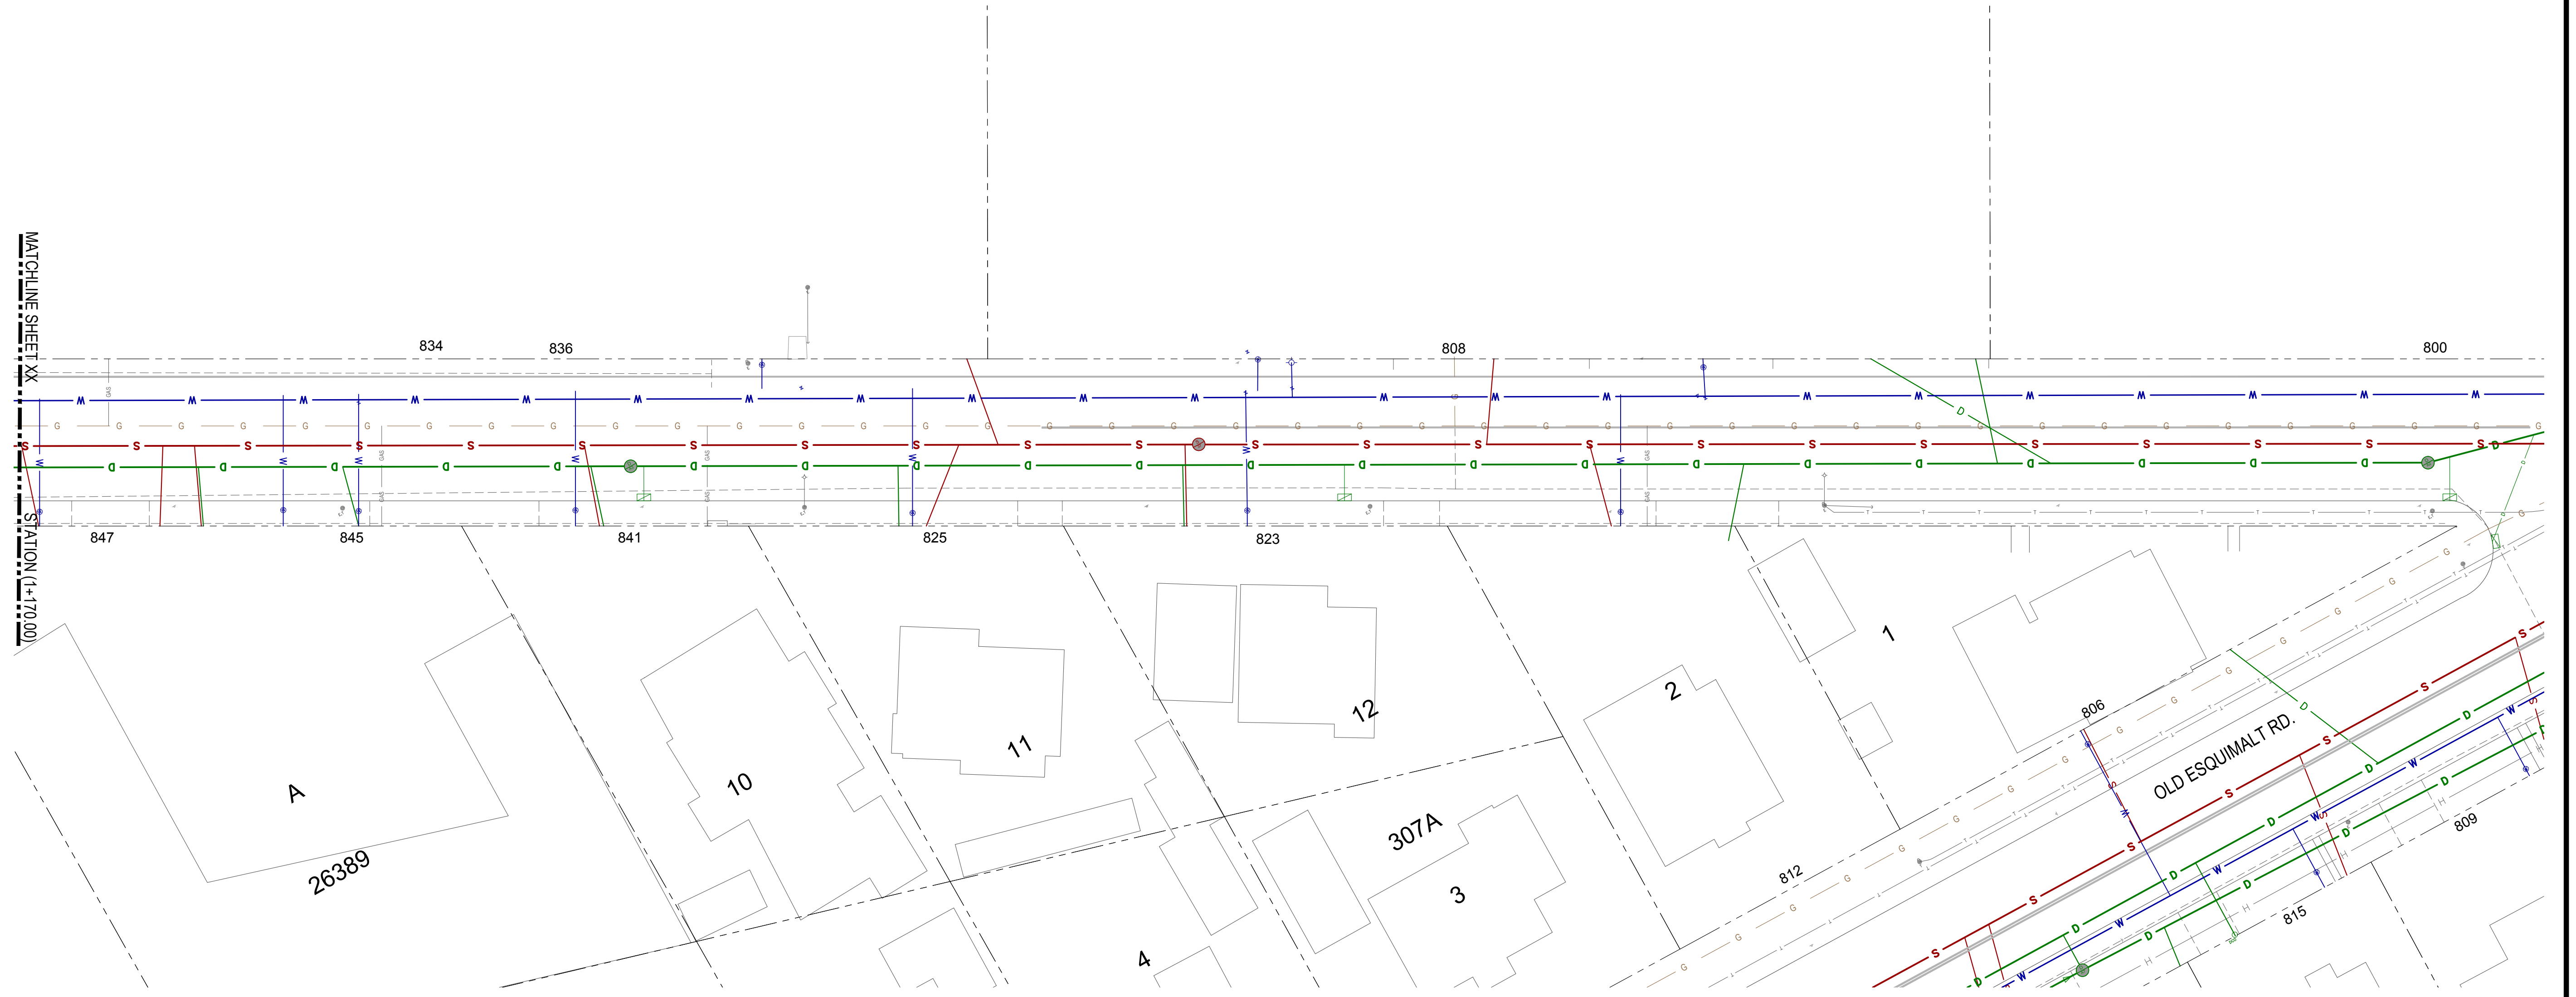


MATCHLINE SHEET XX STATION (1+170.00)

|   |  
|---|--|--|--|--|--|--|--|--|--|--|--|--|--|--|--|--|--|--|--|--|--|--|--|----------------------------------|-------------------------------|--|--------------------------------------|--|----------|---------------|----------------------------------|--|------------------|----------|
| <b>CONFIRM<br/>UNDERGROUND<br/>LOCATIONS WITH<br/>UTILITY COMPANIES</b>         | <b>LEGEND - Existing services shown solid</b>                                    |  |  |  |  |  |  |  |  |  |  |  |  |  |  | <b>REVISIONS</b><br>DESCRIPTION<br>ISSUED FOR REVIEW                 |  |  | <b>REVISIONS APPROVED</b>              |  |  |  |  |                                  |                               |  |                                      | <b>DESIGN APPROVED</b>                       |          |               | <b>TOWNSHIP OF ESQUIMALT</b>     |  | PROJECT CODE NO. | EXX      |
|   | CABLE —TV—    DRAIN —D—    GAS —GAS—    SEWER —S—    WATER —W—    ELECTRICAL —E— |  |  |  |  |  |  |  |  |  |  |  |  |  |  |  |  |  | REVISION 1    REVISION 2    REVISION 3 |  |  |  |  |                                  |                               |  |                                      | EXCEPTIONS    DATE    SIGN                   |          |               | VIEWFIELD RD. INVESTIGATIVE WORK |  | DESIGN DWG. NO.  | ESQ-C300 |
|   | SIDEWALK S/W    TREE    ELECTRIC POLE    TEL POLE    SURVEY MONUMENT             |  |  |  |  |  |  |  |  |  |  |  |  |  |  | APP.    DATE    SIGN    APP.    DATE    SIGN    APP.    DATE    SIGN |  |  |  |  |  |  |  |                                  | APPROVED BY    17.04.07    WW |  |                                      | COMBINED UTILITIES STA (1+000.00 - 1+170.00) |          | SHEET #       | 1                                |  |                  |          |
|   | DRAIN MANHOLE    CATCH BASIN    DRAIN CLEANOUT    DRAIN VENT    IRON PIN         |  |  |  |  |  |  |  |  |  |  |  |  |  |  | DATE    SIGN    DATE    SIGN    DATE    SIGN                         |  |  |  |  |  |  |  |                                  | DESIGN ENG.    17.04.07    JM |  |                                      | CONTROL MONUMENTS                            |          | DATE          | 17.XX.XX                         |  |                  |          |
| GAS VALVE    GAS SNIFFER    GAS METER    STREET LIGHT    LEAD PLUG              |  |  |  |  |  |  |  |  |  |  |  |  |  |  | DATE    SIGN    DATE    SIGN    DATE    SIGN |  |  |  |  |  |  |  |  | ASSIST. ENG.                     |                               |  | DESIGN EFS    DRAWN EFS    SURVEY HH |  | SCALES:  | H=250    V=25 |                                  |  |                  |          |
| SEWER MANHOLE    SEWER LAMPHOLE    SEWER CLEANOUT    SEWER VENT    TRAVERSE HUB |  |  |  |  |  |  |  |  |  |  |  |  |  |  | DATE    SIGN    DATE    SIGN    DATE    SIGN |  |  |  |  |  |  |  |  | MUNICIPAL ENG.    17.04.07    JM |                               |  | DATE                                 |  | 17.XX.XX | 1             |                                  |  |                  |          |
| WATER VALVE    FIRE HYDRANT    WATER METER    SERVICE VALVE    P.K. NAIL        |  |  |  |  |  |  |  |  |  |  |  |  |  |  | DATE    SIGN    DATE    SIGN    DATE    SIGN |  |  |  |  |  |  |  |  | DATE                             |                               |  | DATE                                 |  | 17.XX.XX | 1             |                                  |  |                  |          |

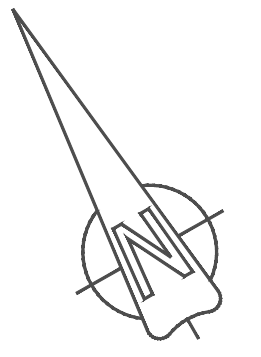

CONFIRM  
UNDERGROUND  
LOCATIONS WITH  
UTILITY COMPANIES

| LEGEND - Existing services shown solid |                 |
|--|-----------------|
| CABLE —TV—                             | ELECTRIC POLE e |
| DRAIN —D—                              | TEL POLE t      |
| GAS —G—                                | SEWER MANHOLE S |
| SEWER —S—                              | WATER VALVE W   |
| WATER —W—                              | ELECTRIC POLE e |
| ELECTRICAL —E—                         | WATER VALVE W   |

| REVISIONS         |
|-------------------|
| ISSUED FOR REVIEW |

| REVISIONS APPROVED |      |       |            |      |       |            |      |       |
|--------------------|------|-------|------------|------|-------|------------|------|-------|
| REVISION 1         |      |       | REVISION 2 |      |       | REVISION 3 |      |       |
| APP.               | DATE | SIGN. | APP.       | DATE | SIGN. | APP.       | DATE | SIGN. |
|                    |      |       |            |      |       |            |      |       |

| DESIGN APPROVED |          |       |
|-----------------|----------|-------|
| APPROVED BY     | DATE     | SIGN. |
| DESIGN ENG.     | 17.04.07 | JM    |
| ASSIST. ENG.    |          |       |
| MUNICIPAL ENG.  | 17.04.07 | JM    |

| TOWNSHIP OF ESQUIMALT                        |     |          |     |
|--|-----|----------|-----|
| VIEWFIELD RD. INVESTIGATIVE WORK             |     |          |     |
| COMBINED UTILITIES STA (1+170.00 - 1+350.00) |     |          |     |
| DESIGN                                       | EFS | DRAWN    | EFS |
| SCALES: H = 250                              |     | V = 25   |     |
| DATE   |     | 17.XX.XX |     |

|                  |          |
|------------------|----------|
| PROJECT CODE NO. | EXX      |
| DESIGN DWG. NO.  | ESQ-C301 |
| Sheet #          | 2        |