







WASTE BIN ENCLOSURE

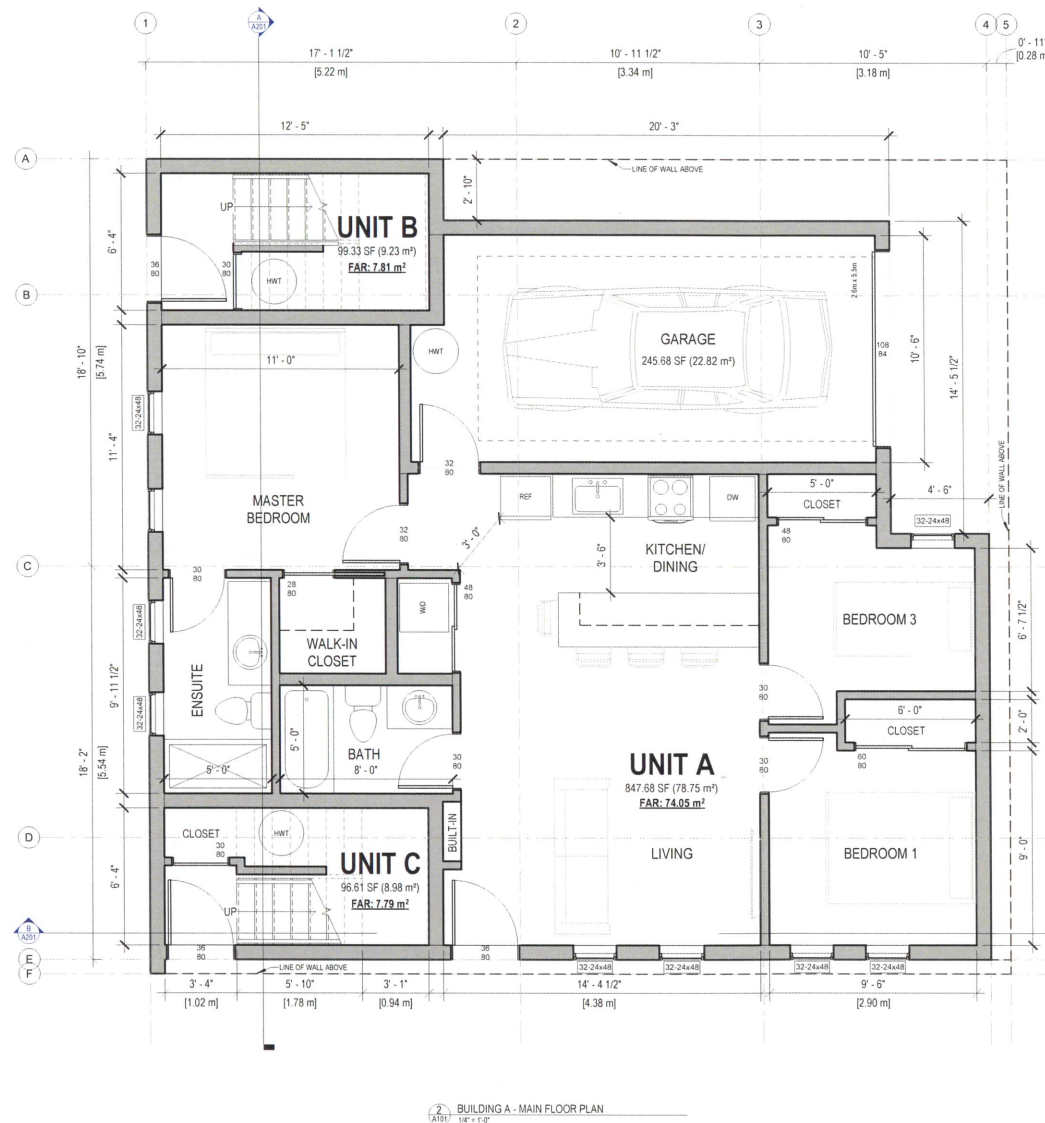

UNIT	AREA (SF)	AREA (m ²)
UNIT A	847.68 SF	78.75 m ²
UNIT A GARAGE	245.68 SF	22.82 m ²
UNIT B	99.33 SF	9.23 m ²
UNIT C	96.61 SF	8.98 m ²

2025-06-18

DRAWING NO.

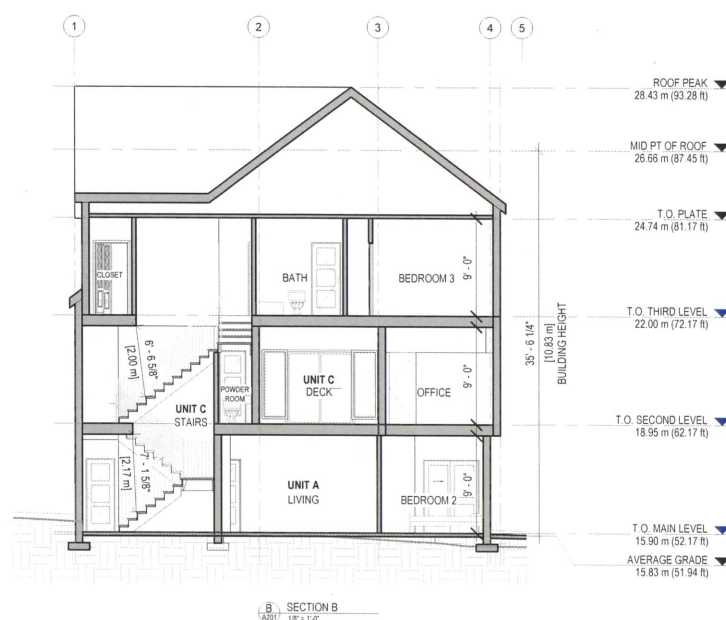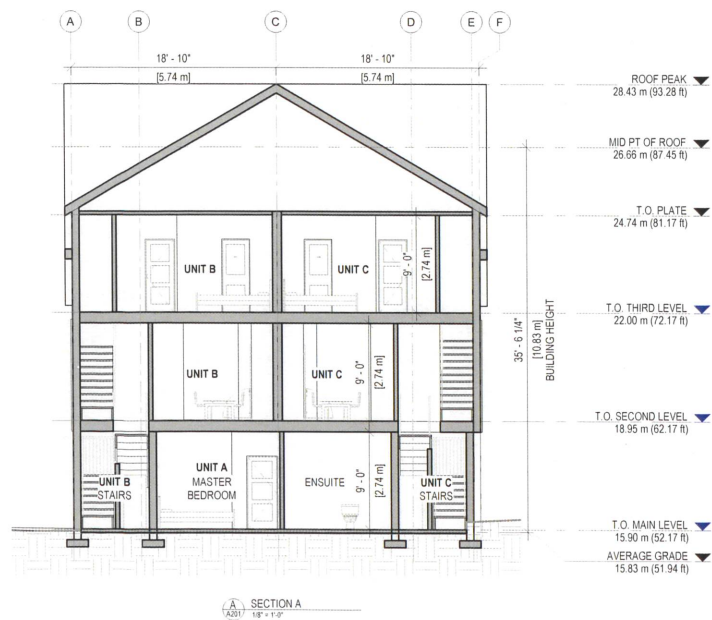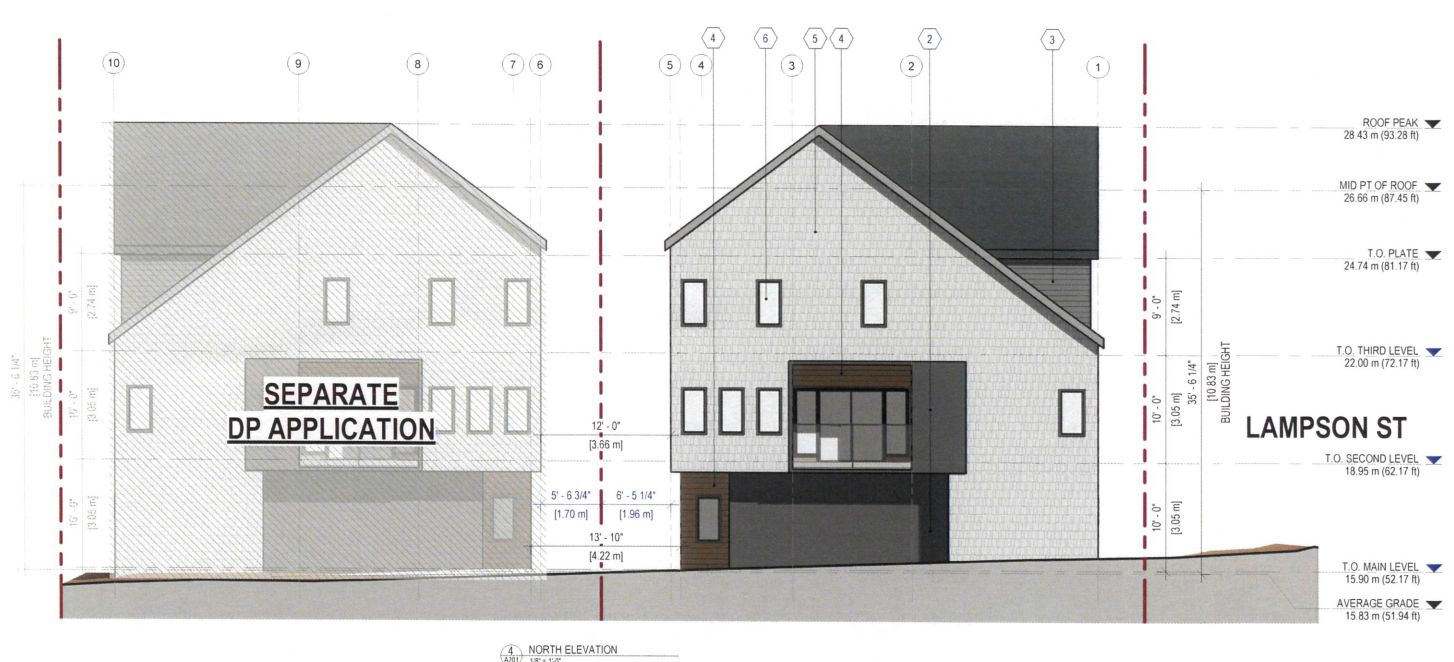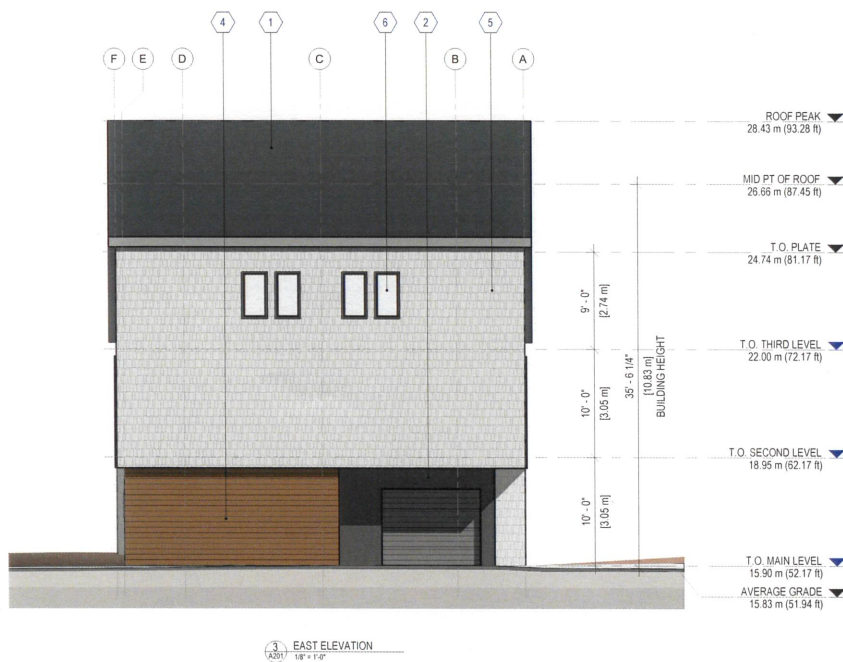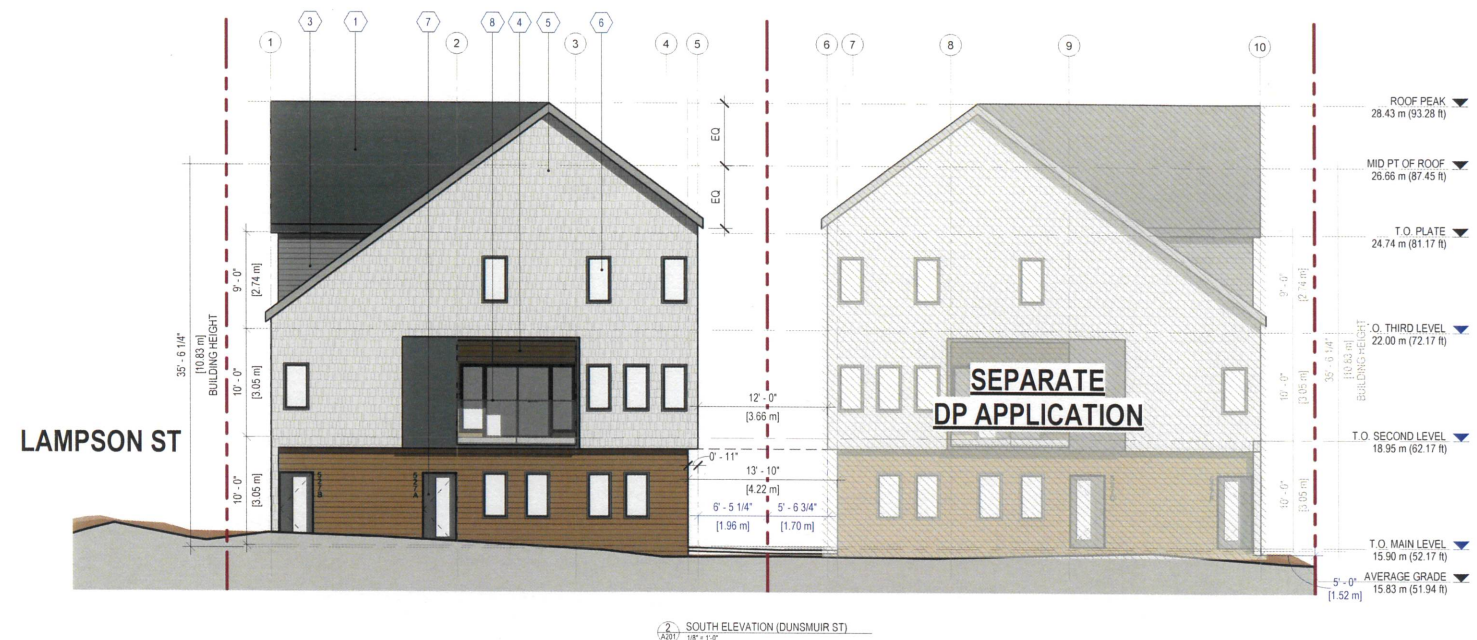

EXTERIOR MATERIALS



Issued for DP 2025-06-18

PROJECT NAME
**527 LAMPSON STREET -
SMALL SCALE MULTI-UNIT
HOUSING**

PROJECT ADDRESS
527 LAMPSON STREET, ESQUIMALT, BC


DRAWING TITLE
ELEVATIONS & SECTIONS

PROJECT NO. 25-007 DRAWN BY kat
SCALE As indicated REVIEW BY XV

DRAWING NO. A201



FRONT ENTRY DRIVEWAY VIEW

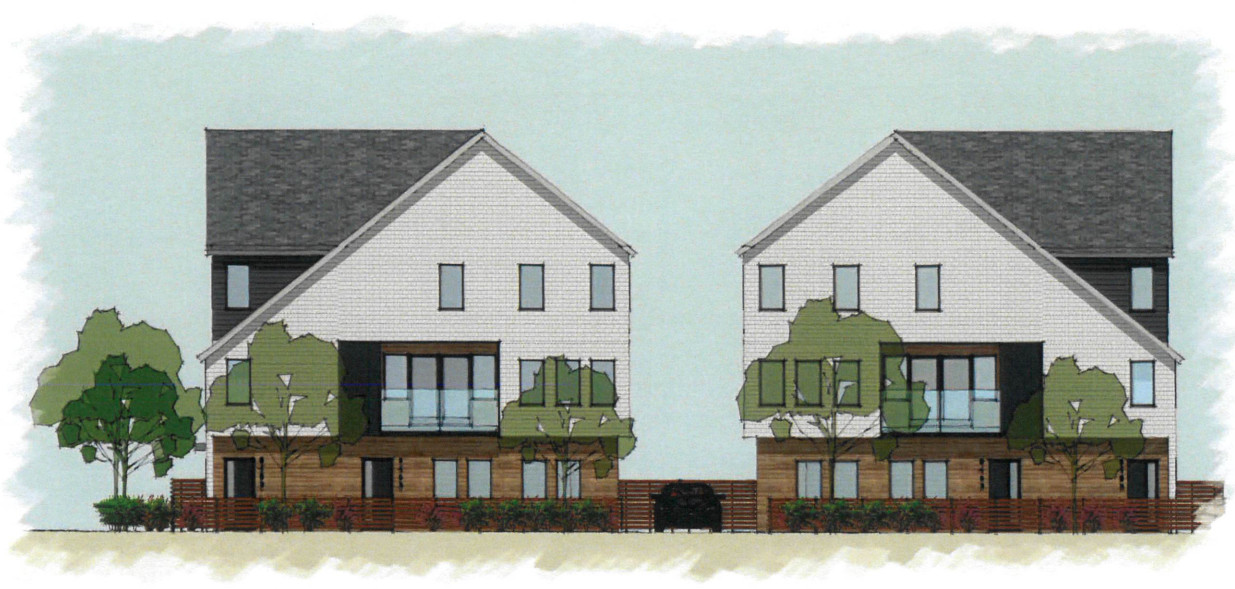

FRONT VIEW (DUNSMUIR ST)



VIEW FROM LAMPSON ST



REAR VIEW (FROM LAMPSON ST)