



2025-12-19

1340 SUSSEX & 1337 SAUNDERS

DEVELOPMENT PERMIT PACKAGE
TOWNSHIP OF ESQUIMALT, BC
DECEMBER 19, 2025

INTRACORP
Building the Extraordinary

belmont
PROPERTIES

ARCADIS

RENDER FOR REFERENCE ONLY





PRIME CONSULTANT



ARCADIS ARCHITECTS (CANADA) INC.
1353 Ellis Street - Suite 202
Kelowna BC V1Y 1Z9 Canada
250 860 3432
www.arcadis.com

COPYRIGHT
This drawing has been prepared solely for the intended use, thus any reproduction or distribution for any purpose other than authorized by Arcadis is forbidden. Where dimensions shall have precedence over scaled dimensions. Contractors shall verify all measurements for all dimensions and conditions on the job, and Arcadis shall be relieved of any variations from the dimensions and conditions shown on the drawing. Shop drawings shall be submitted to Arcadis for general conformance before proceeding with fabrication.

ISSUES		
No.	DESCRIPTION	DATE
1	REVISION SUBMISSION - RESPONSE TO CITY COMMENTS	2024-09-27
2	DEVELOPMENT PERMIT	2025-12-18

SEAL



2025-12-19

CLIENT

INTRACORP
Building the Extraordinary

Suite 800 - 550 Burrard Street, Vancouver, BC V6C 2B5

PROJECT TITLE
SUSSEX & SAUNDERS


1340 SUSSEX ST., 1337 SAUNDERS ST.
ESQUIMALT, BC
V8A 4Z9

DRAWING TITLE
SITE SECTIONS

SCALE: 1/8" = 1'-0"
DRAWN BY: DD/AMNT
CHECKED BY: VT/JRA
PROJECT MANAGERS: DD/CV
APPROVED BY: LM
PROJECT NUMBER: ACAD0143037

ISSUE SHEET

2 DP10.02

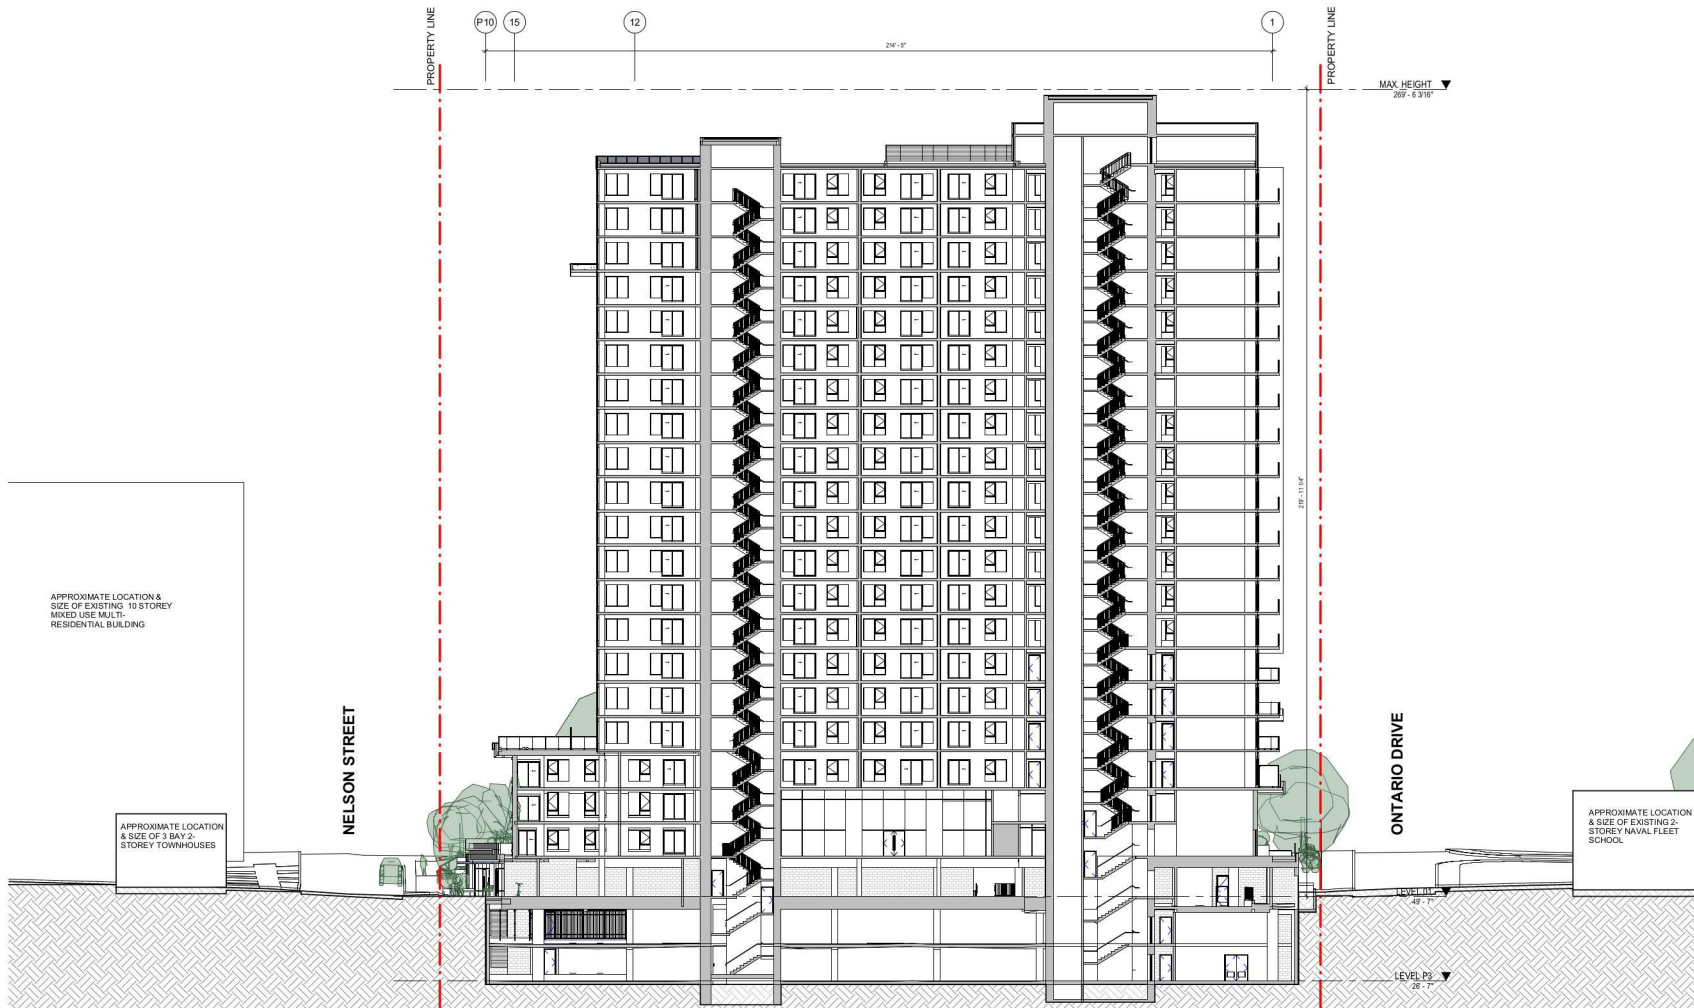

PRIME CONSULTANT



ARCADIS ARCHITECTS (CANADA) INC.
1353 Ellis Street - Suite 202
Kelowna BC V1Y 2Y9 Canada
250 860 3432
www.arcadis.com

COPYRIGHT
This drawing has been prepared solely for the intended use, thus any reproduction or distribution for any purpose other than authorized by Arcadis is forbidden. Where dimensions shall have precedence over scaled dimensions. Contractors shall verify all dimensions and conditions on the job, and Arcadis shall be relieved of any liability from the dimensions and conditions shown on the drawing. Shop drawings shall be submitted to Arcadis for general conformance before proceeding with fabrication.

No.	DESCRIPTION	DATE
1	ISSUING SUBMISSION - RESPONSE TO CITY COMMENTS	2024-09-27
2	DEVELOPMENT PERMIT	2025-12-19

SEAL



2025-12-19

CLIENT

INTRACORP
Building the Extraordinary

Suite 800 - 550 Burrard Street, Vancouver, BC V6C 2B5

PROJECT TITLE
SUSSEX & SAUNDERS

1340 SUSSEX ST., 1337 SAUNDERS ST.
V6A 4Z9

DRAWING TITLE
SITE SECTIONS

1 NORTH SITE SECTION
SCALE: NTS

SCALE: 1/8" = 1'-0"
DRAWN BY: DD.AM/NT
CHECKED BY: VT.RA
PROJECT MANAGERS: DD.CV
APPROVED BY: Approver
PROJECT NUMBER: ACAD0143037

ISSUE SHEET
2 DP10.03

ISSUES		
No.	DESCRIPTION	DATE
1	REZONING SUBMISSION - RESPONSE TO CITY COMMENTS	2024-09-27
2	DEVELOPMENT PERMIT	2025-12-19

SEAL



2025-12-19

CLIENT

INTRACORP
Building the Extraordinary

Suite 800 - 550 Burrard Street, Vancouver, BC V6C 2B5

PROJECT TITLE
SUSSEX & SAUNDERS


1340 SUSSEX ST., 1337 SAUNDERS ST.
V8A 4Z9

DRAWING TITLE
SITE SECTIONS

SCALE: 1/8" = 1'-0"
DRAWN BY: DD.AMANT
CHECKED BY: VT.RA
PROJECT MANAGERS: DD.CV
APPROVED BY: LM
PROJECT NUMBER: ACAD0143037

ISSUE SHEET

2 DP10.04

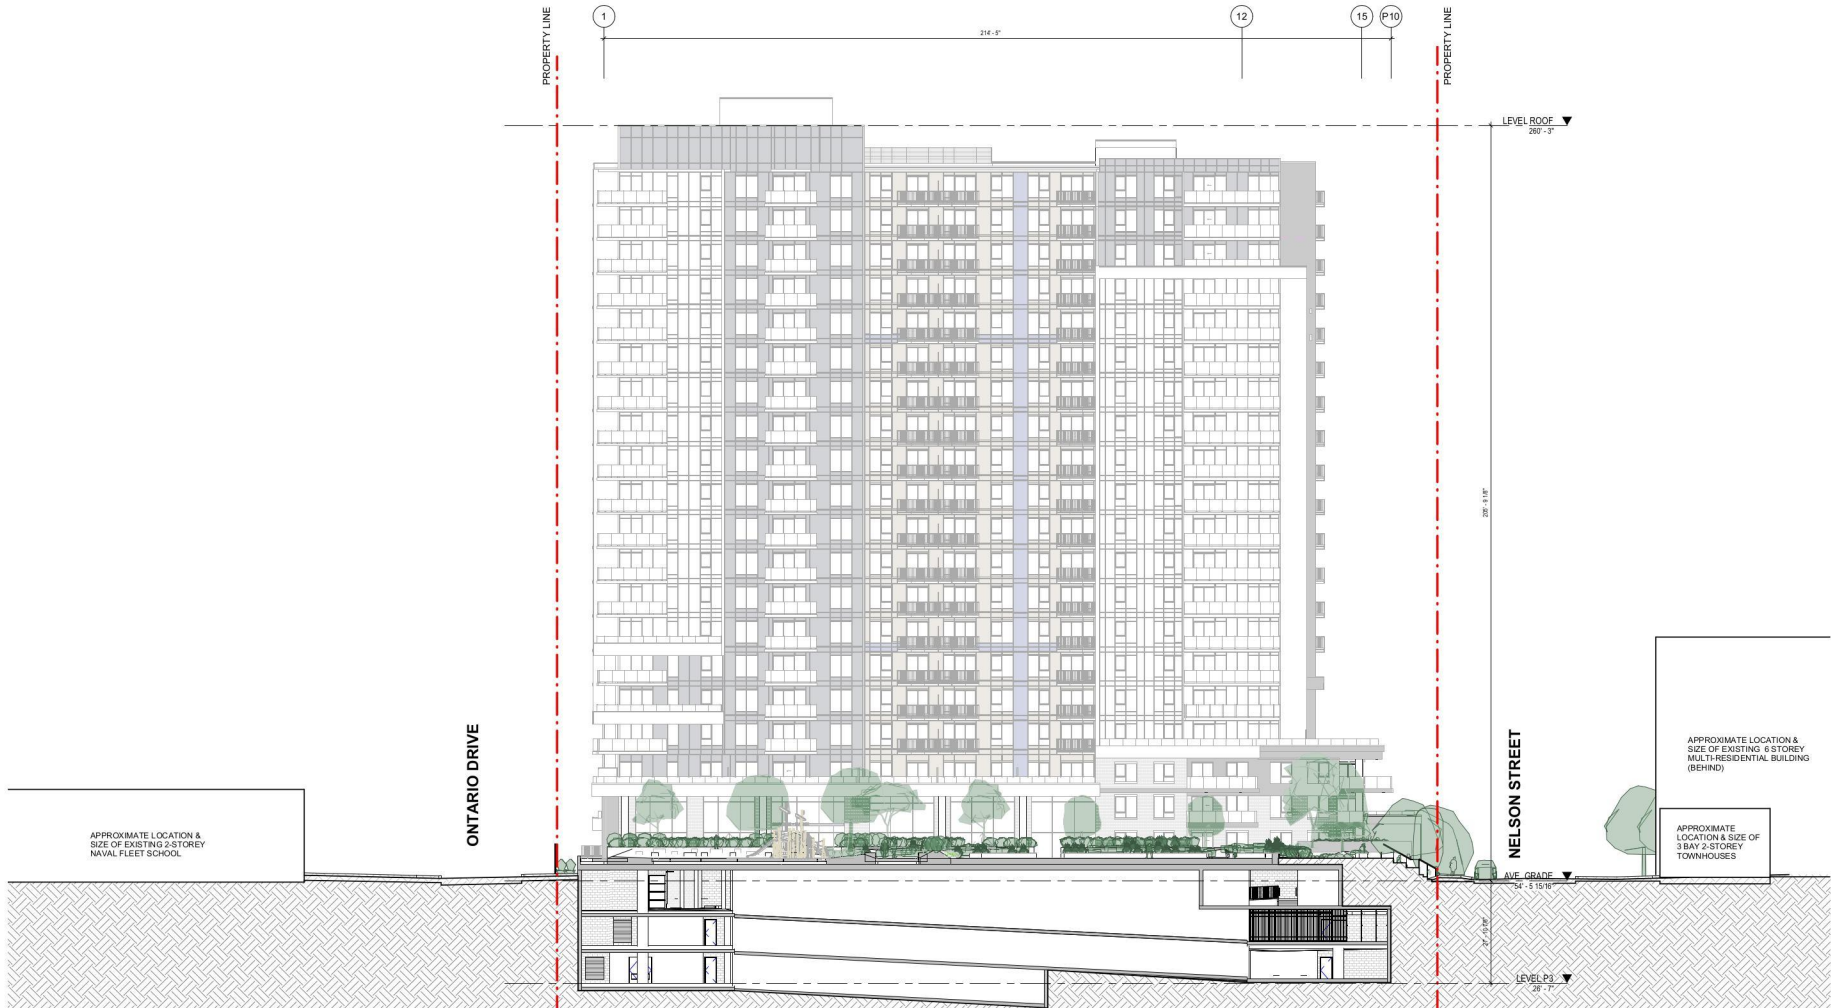

ISSUES		
No.	DESCRIPTION	DATE
1	REZONING SUBMISSION - RESPONSE TO CITY COMMENTS	2024-09-27
2	DEVELOPMENT PERMIT	2025-12-10

SEAL



2025-12-19

CLIENT

INTRACORP
Building the Extraordinary

Suite 800 - 550 Burrard Street, Vancouver, BC V6C 2B5

PROJECT TITLE
SUSSEX & SAUNDERS

1340 SUSSEX ST., 1337 SAUNDERS ST.
ESQUIMALT, BC
V8A 4Z9

DRAWING TITLE
STREETSCAPES

SCALE: 1" = 30'-0"
DRAWN BY: DD, AM, NT
CHECKED BY: VT, RA
PROJECT MANAGER: DD, CV
APPROVED BY: LM
PROJECT NUMBER: ACAD0143037

ISSUE

SHEET

2

DP10.05



5 ONTARIO STREETSCAPE
DP10.05 SCALE: 1" = 30'-0"






6 SUSSEX STREETSCAPE
DP10.05 SCALE: 1" = 30'-0"



3 NELSON STREETSCAPE
DP10.05 SCALE: 1" = 30'-0"



4 SAUNDERS STREETSCAPE
DP10.05 SCALE: 1" = 30'-0"

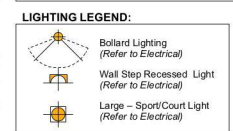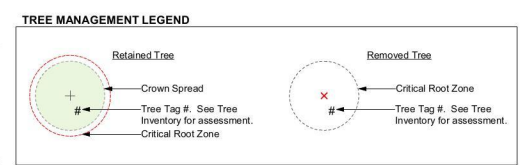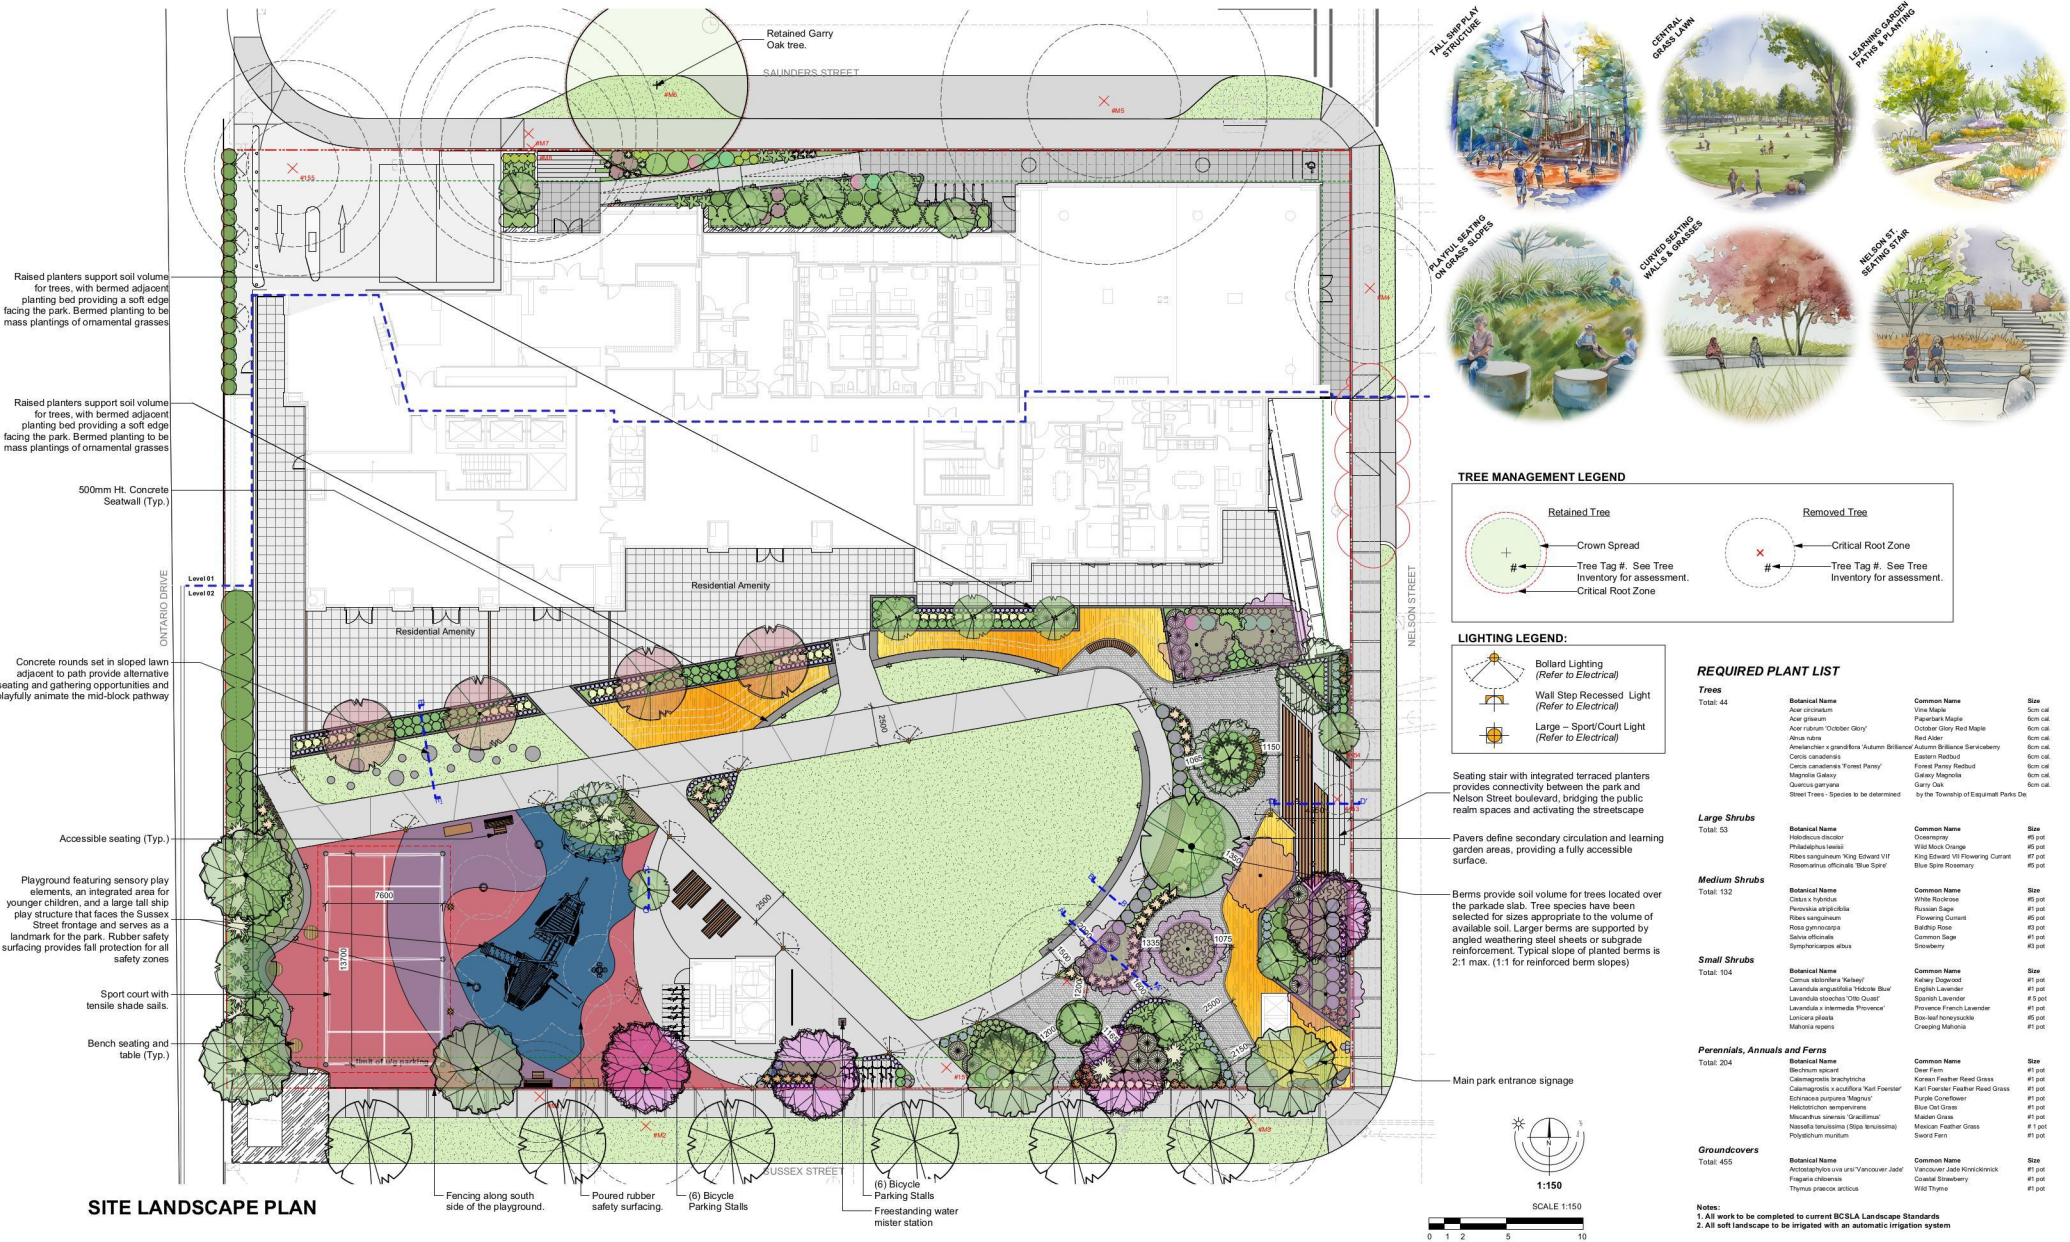

REQUIRED PLANT LIST

Trees			


Notes:
1. All work to be completed to current BCALA Landscape Standards
2. All soft landscape to be irrigated with an automatic irrigation system

Rev: A - Resub: Nov 07 - 25

L1/5

1340 Sussex & 1337 Saunders | Landscape Concept Plan

EXPLORER SHIP, MEDIUM - BY KOMPAN

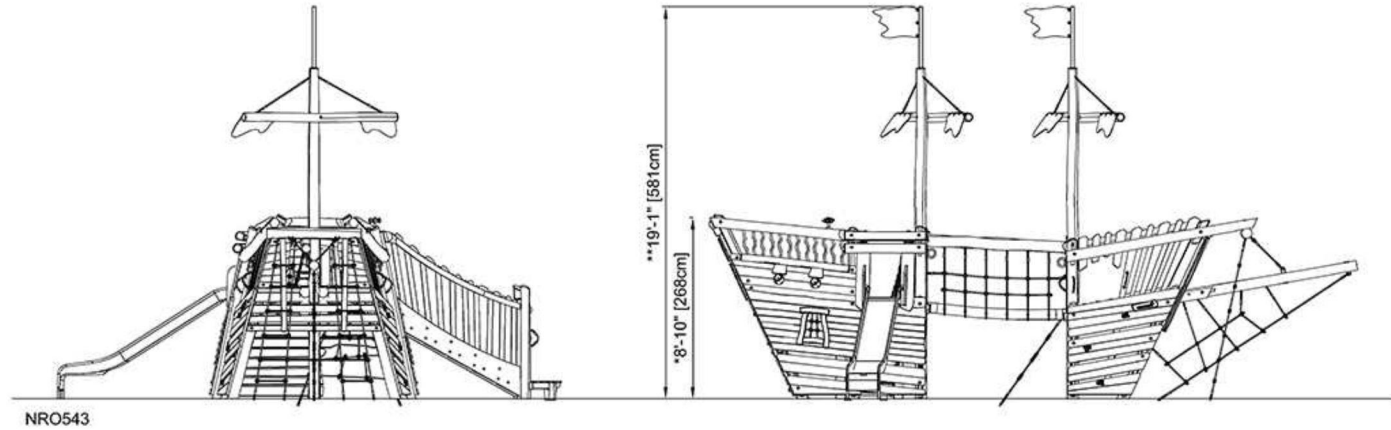

FREESTANDING WATER MISTER



CONCRETE SEATWALL



POURED RUBBER PLAYGROUND SURFACE



Rev. A - Resub: Nov 07 - 25

L5/5

1340 Sussex & 1337 Saunders | Site Features