


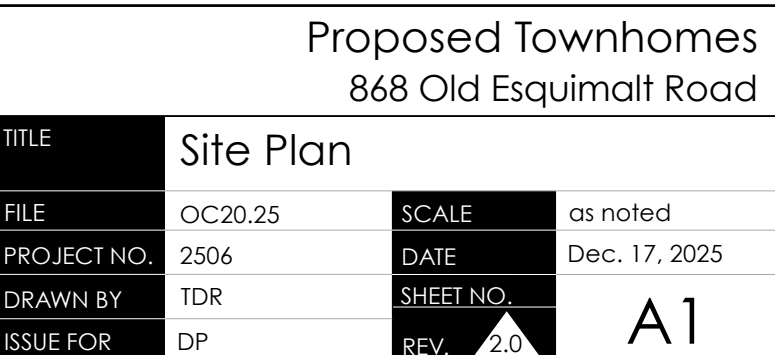





1

A3

East Elevation

Scale: 1:75




2

A3

North Elevation, Rear Yard

Scale: 1:75

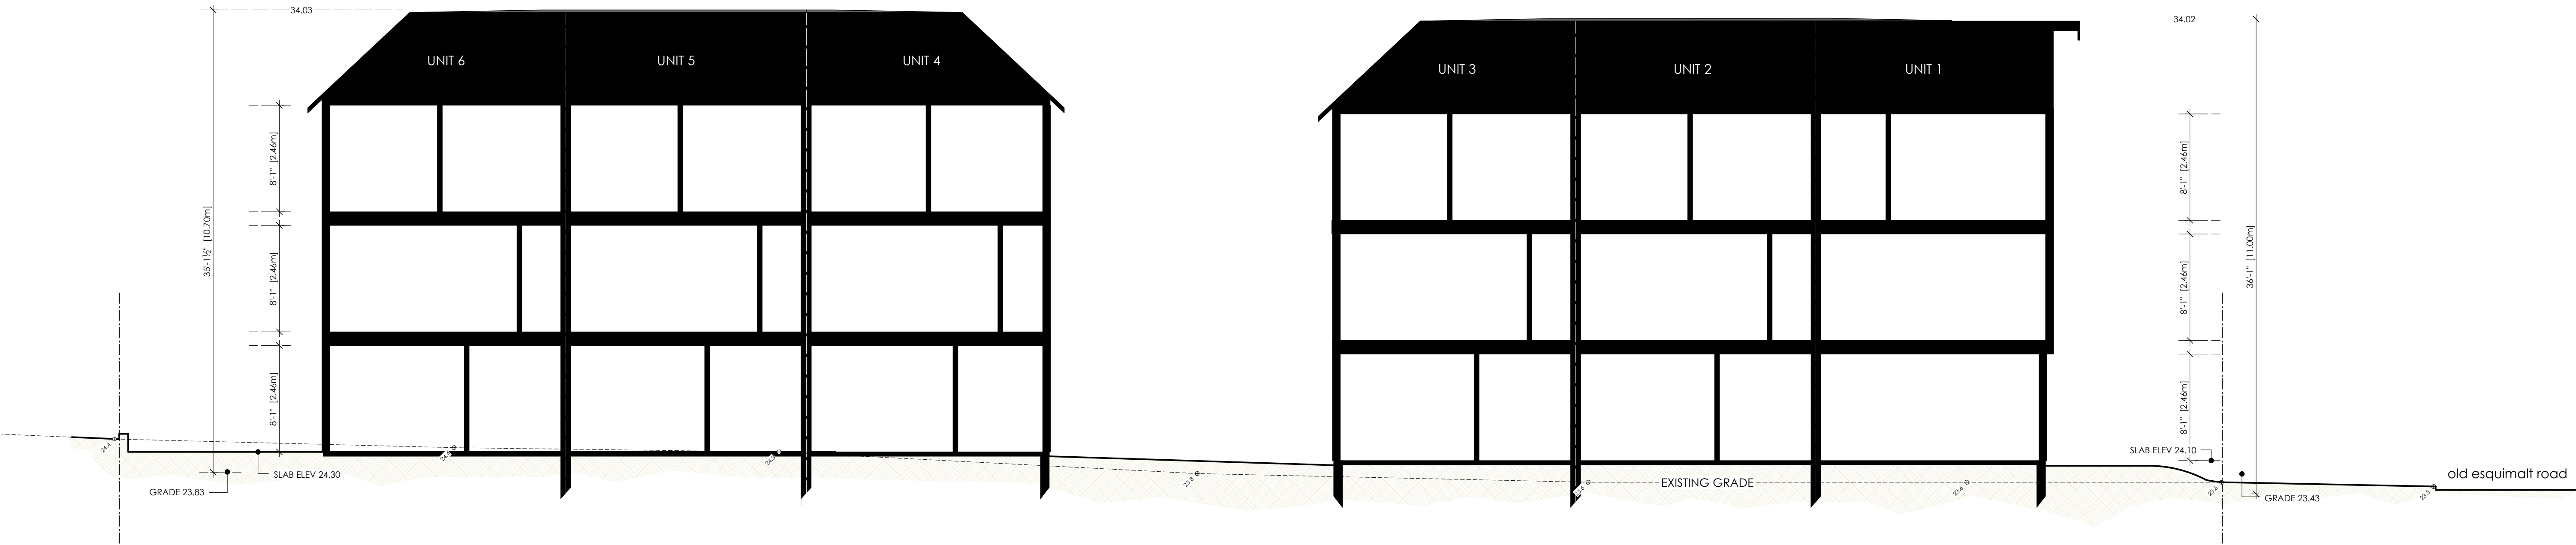

3

A3

Site Section

Scale: 1:75

Proposed Townhomes 868 Old Esquimalt Road				
TITLE		Project Elevations, Section		
FILE	OC20.25	SCALE	1:75	A3
PROJECT NO.	2506	DATE	Dec. 17, 2025	
DRAWN BY	TDR	SHEET NO.		
ISSUE FOR	DP	REV.	2.0	