

Wollaston Street



*Building Summary:*


Dwelling Units=3  
 Parking Stalls=4  
 Site Area=556m<sup>2</sup>  
 Lot Coverage=139m<sup>2</sup>  
 Open Site Space=240m<sup>2</sup>



*Area:*

942A=92.5m<sup>2</sup>  
 942B=60.4m<sup>2</sup>  
 942C=46.5m<sup>2</sup>  
 FSR=199.4m<sup>2</sup>/556m<sup>2</sup>  
 FSR=.35


*Min. Setbacks:*

East Side=1.7m  
 West Side=1.3m  
 Front=9.2m  
 Rear=1.5m

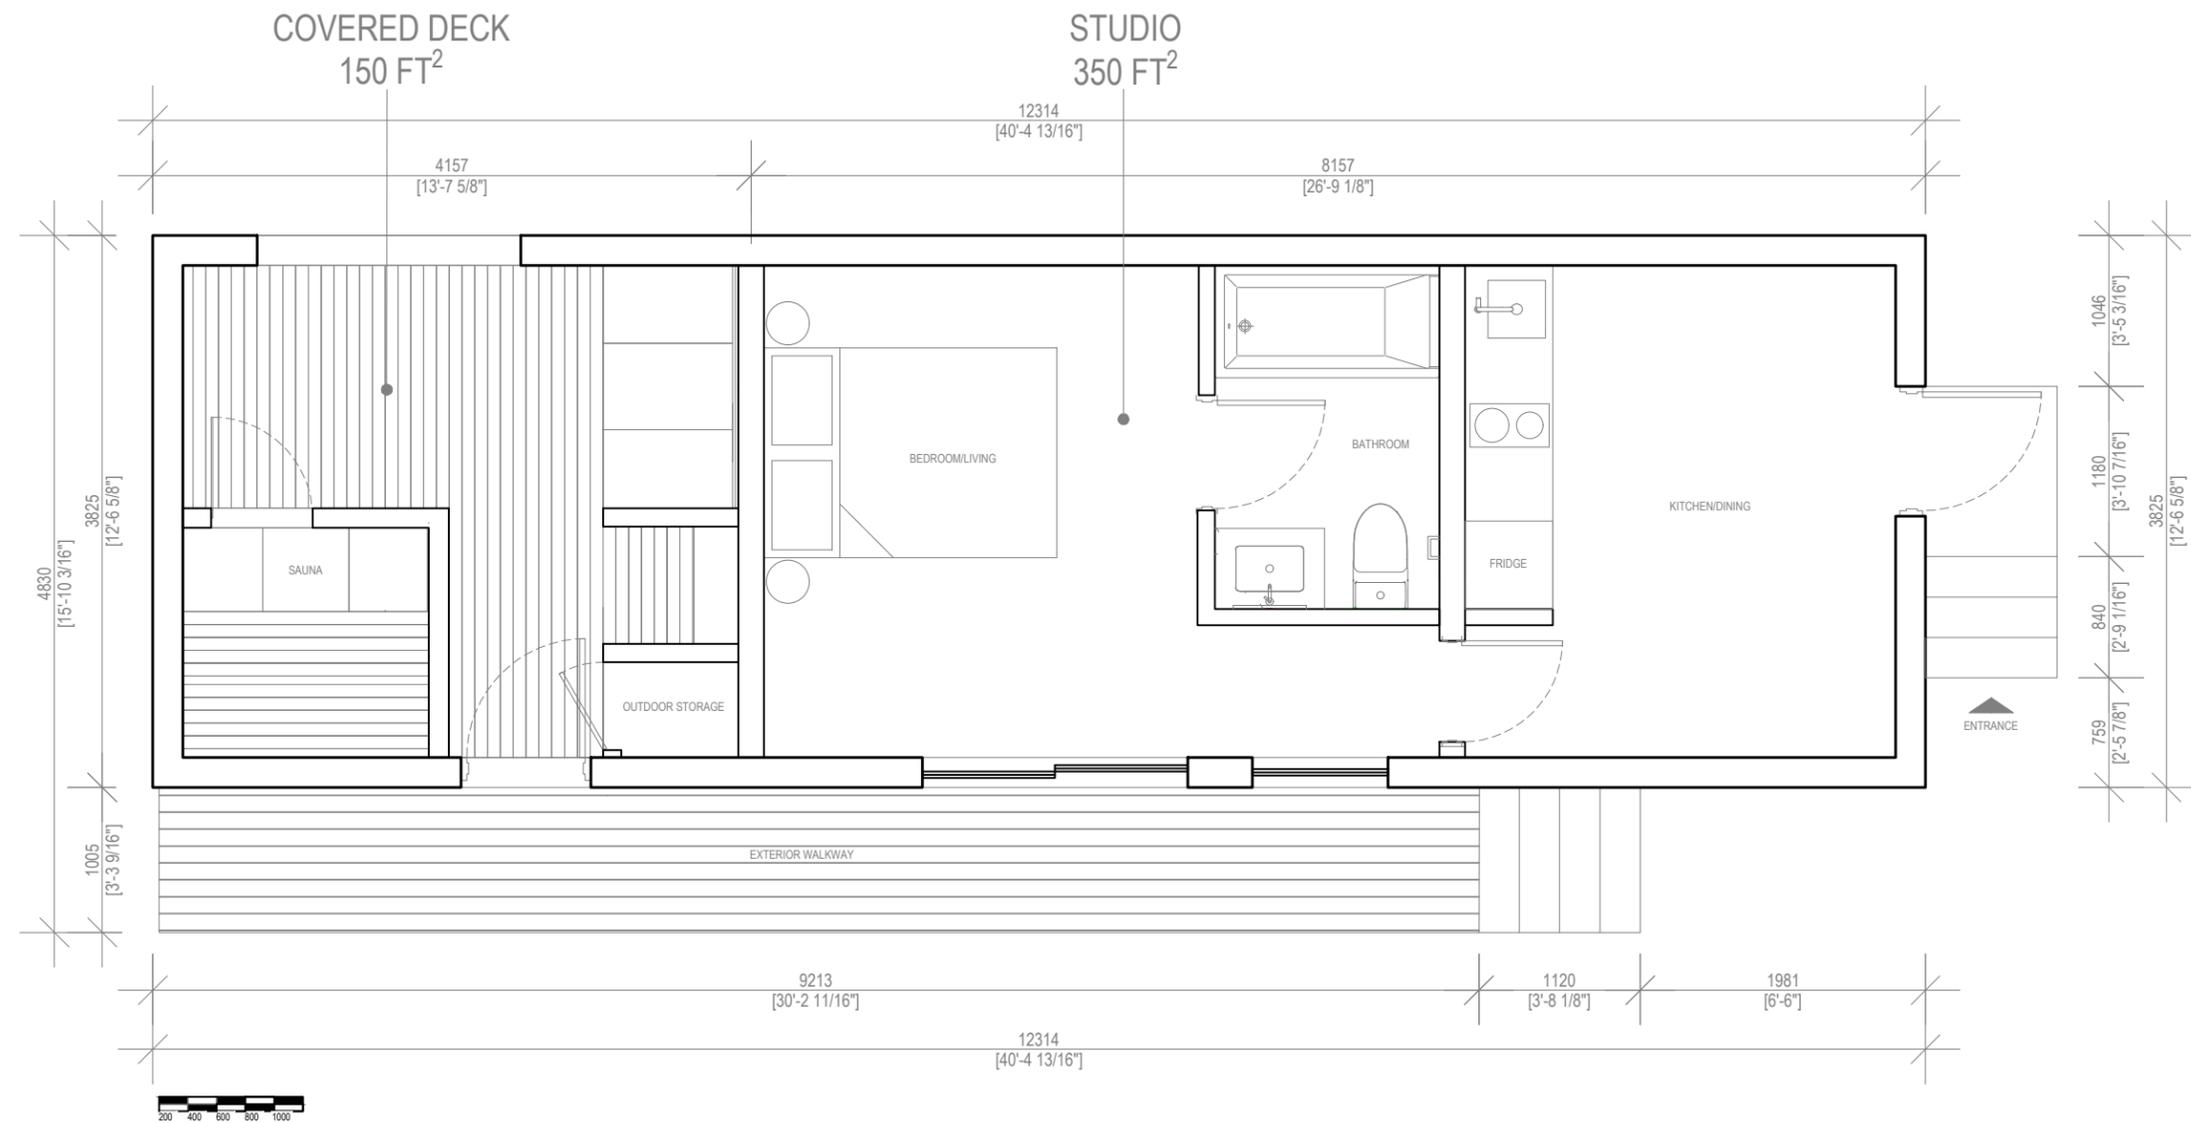


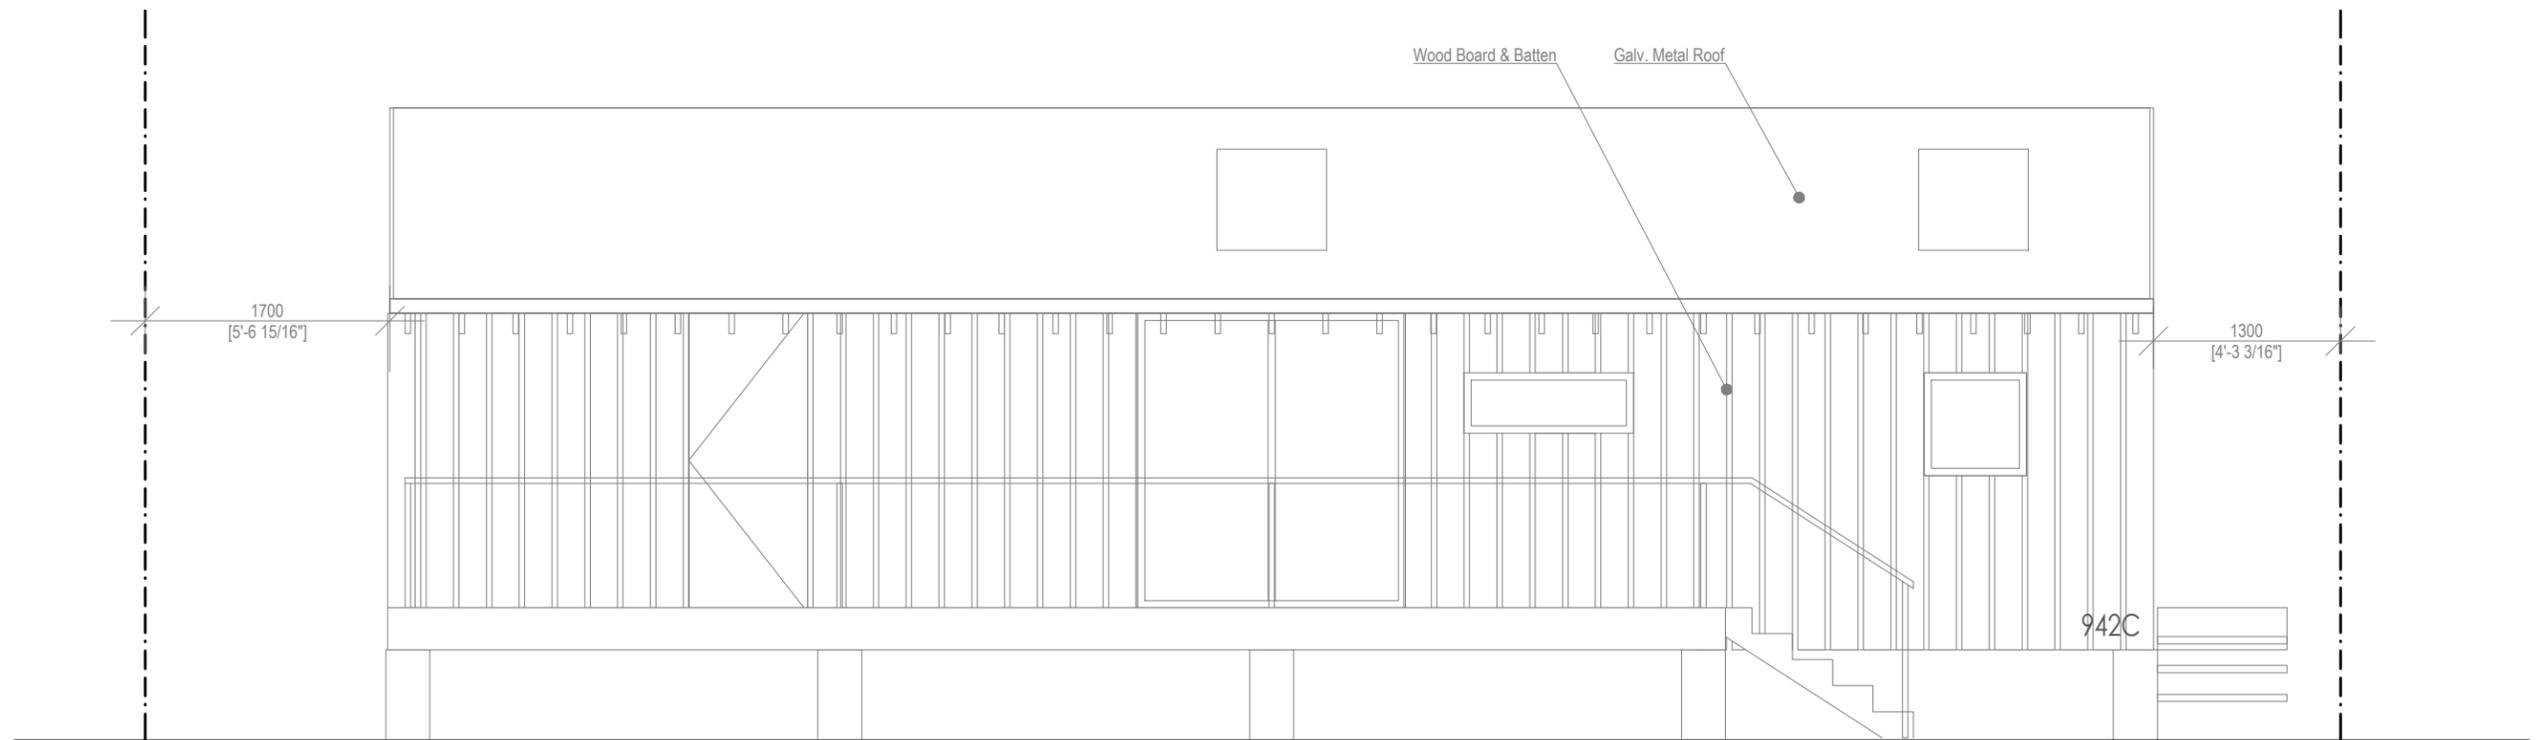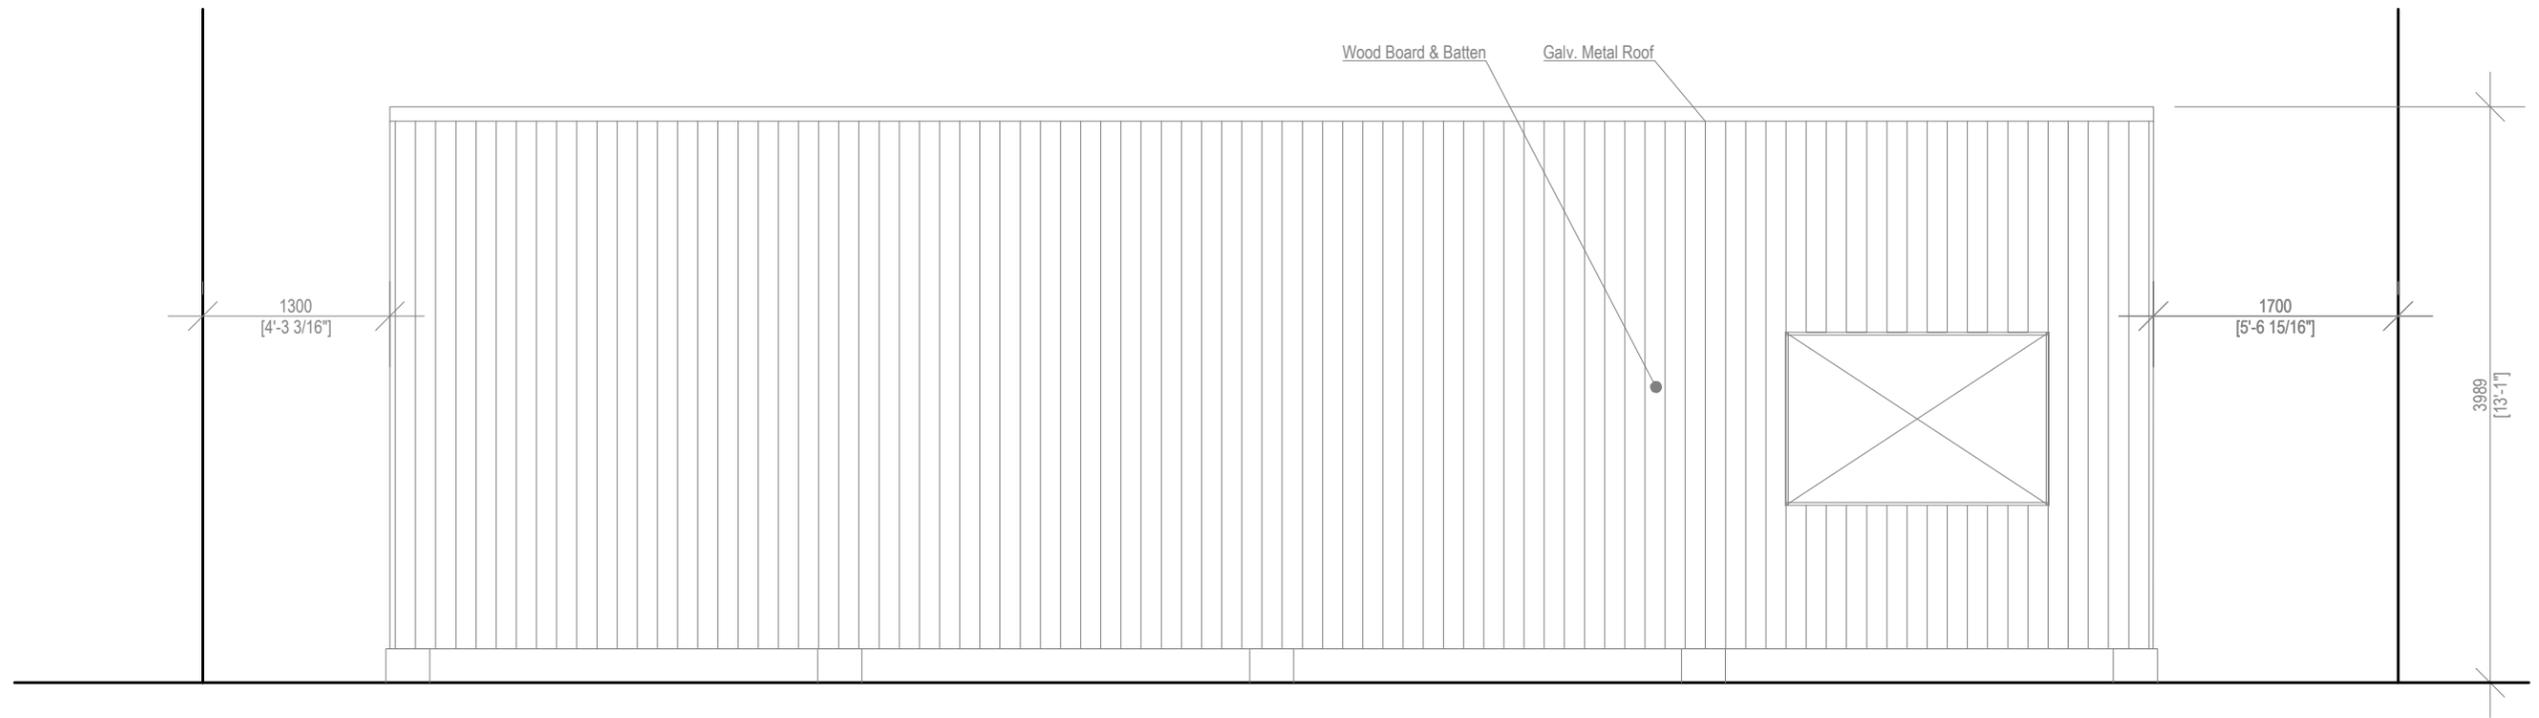

942C - Elevation North & South

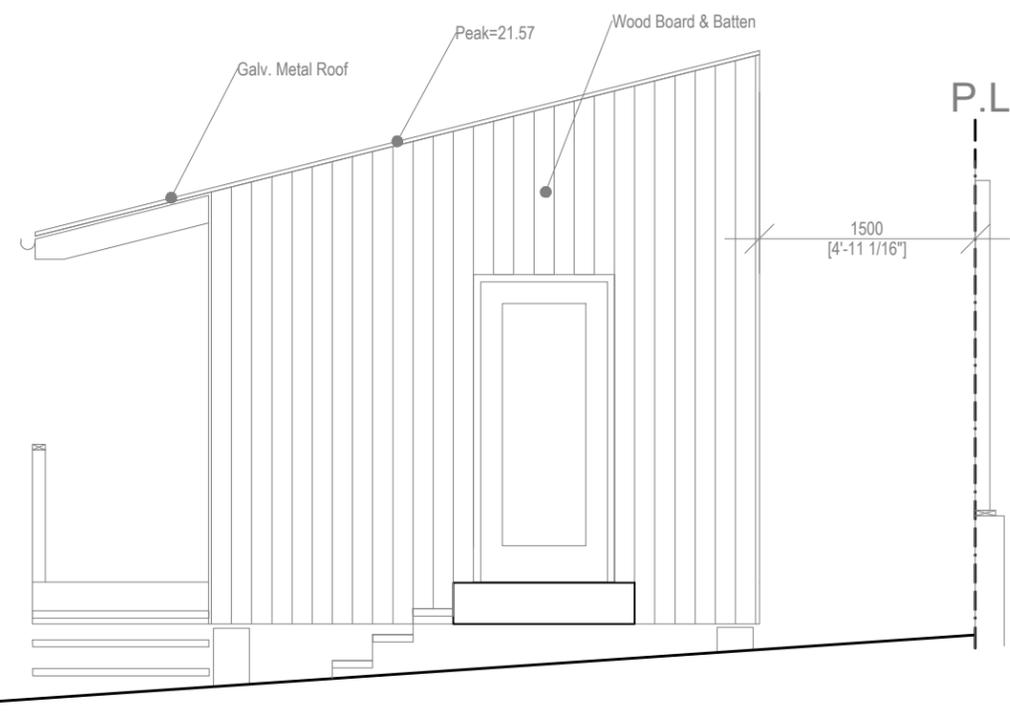

East Elevation

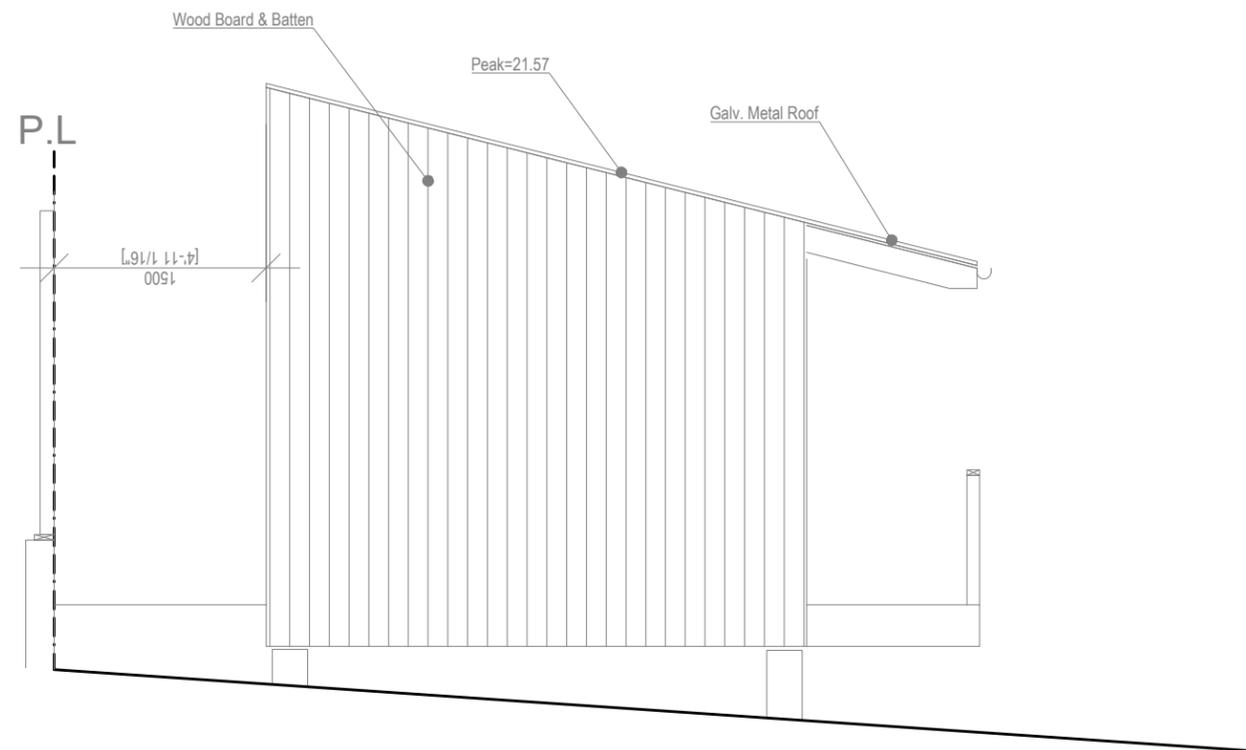

West Elevation