



1 PERSPECTIVE
A00.1 INT

Rev #	Date	Revision Description
01	AUG.11.2025	FOR CLIENT REVIEW
02	AUG.21.2025	ISSUED FOR REVIEW
03	JUN.12.2026	ISSUED FOR PERMIT

Drawing Status:
☐ Issued For Review
☐ Issued For LL Review
☒ Issued For Permit
☐ Issued For Tender
☐ Issued For Construction

Arch:

JDG.
Interior Design +
janks design group
201 - 1220 East Pender St.
Vancouver, B.C. V6A 1W8
Phone: 604. 266 5474
email: info@janksgroup.com

Client:

Return-It
ENCORP PACIFIC

Project:

RETURN-IT EXPRESS & GO
846 VIEWFIELD ROAD,
ESQUIMALT, BC

Title:

RENDERS

Drawn By:

E.L

Start Date:


SEP.22.2025

Scale:


AS NOTED

Sheet #:

A00.1

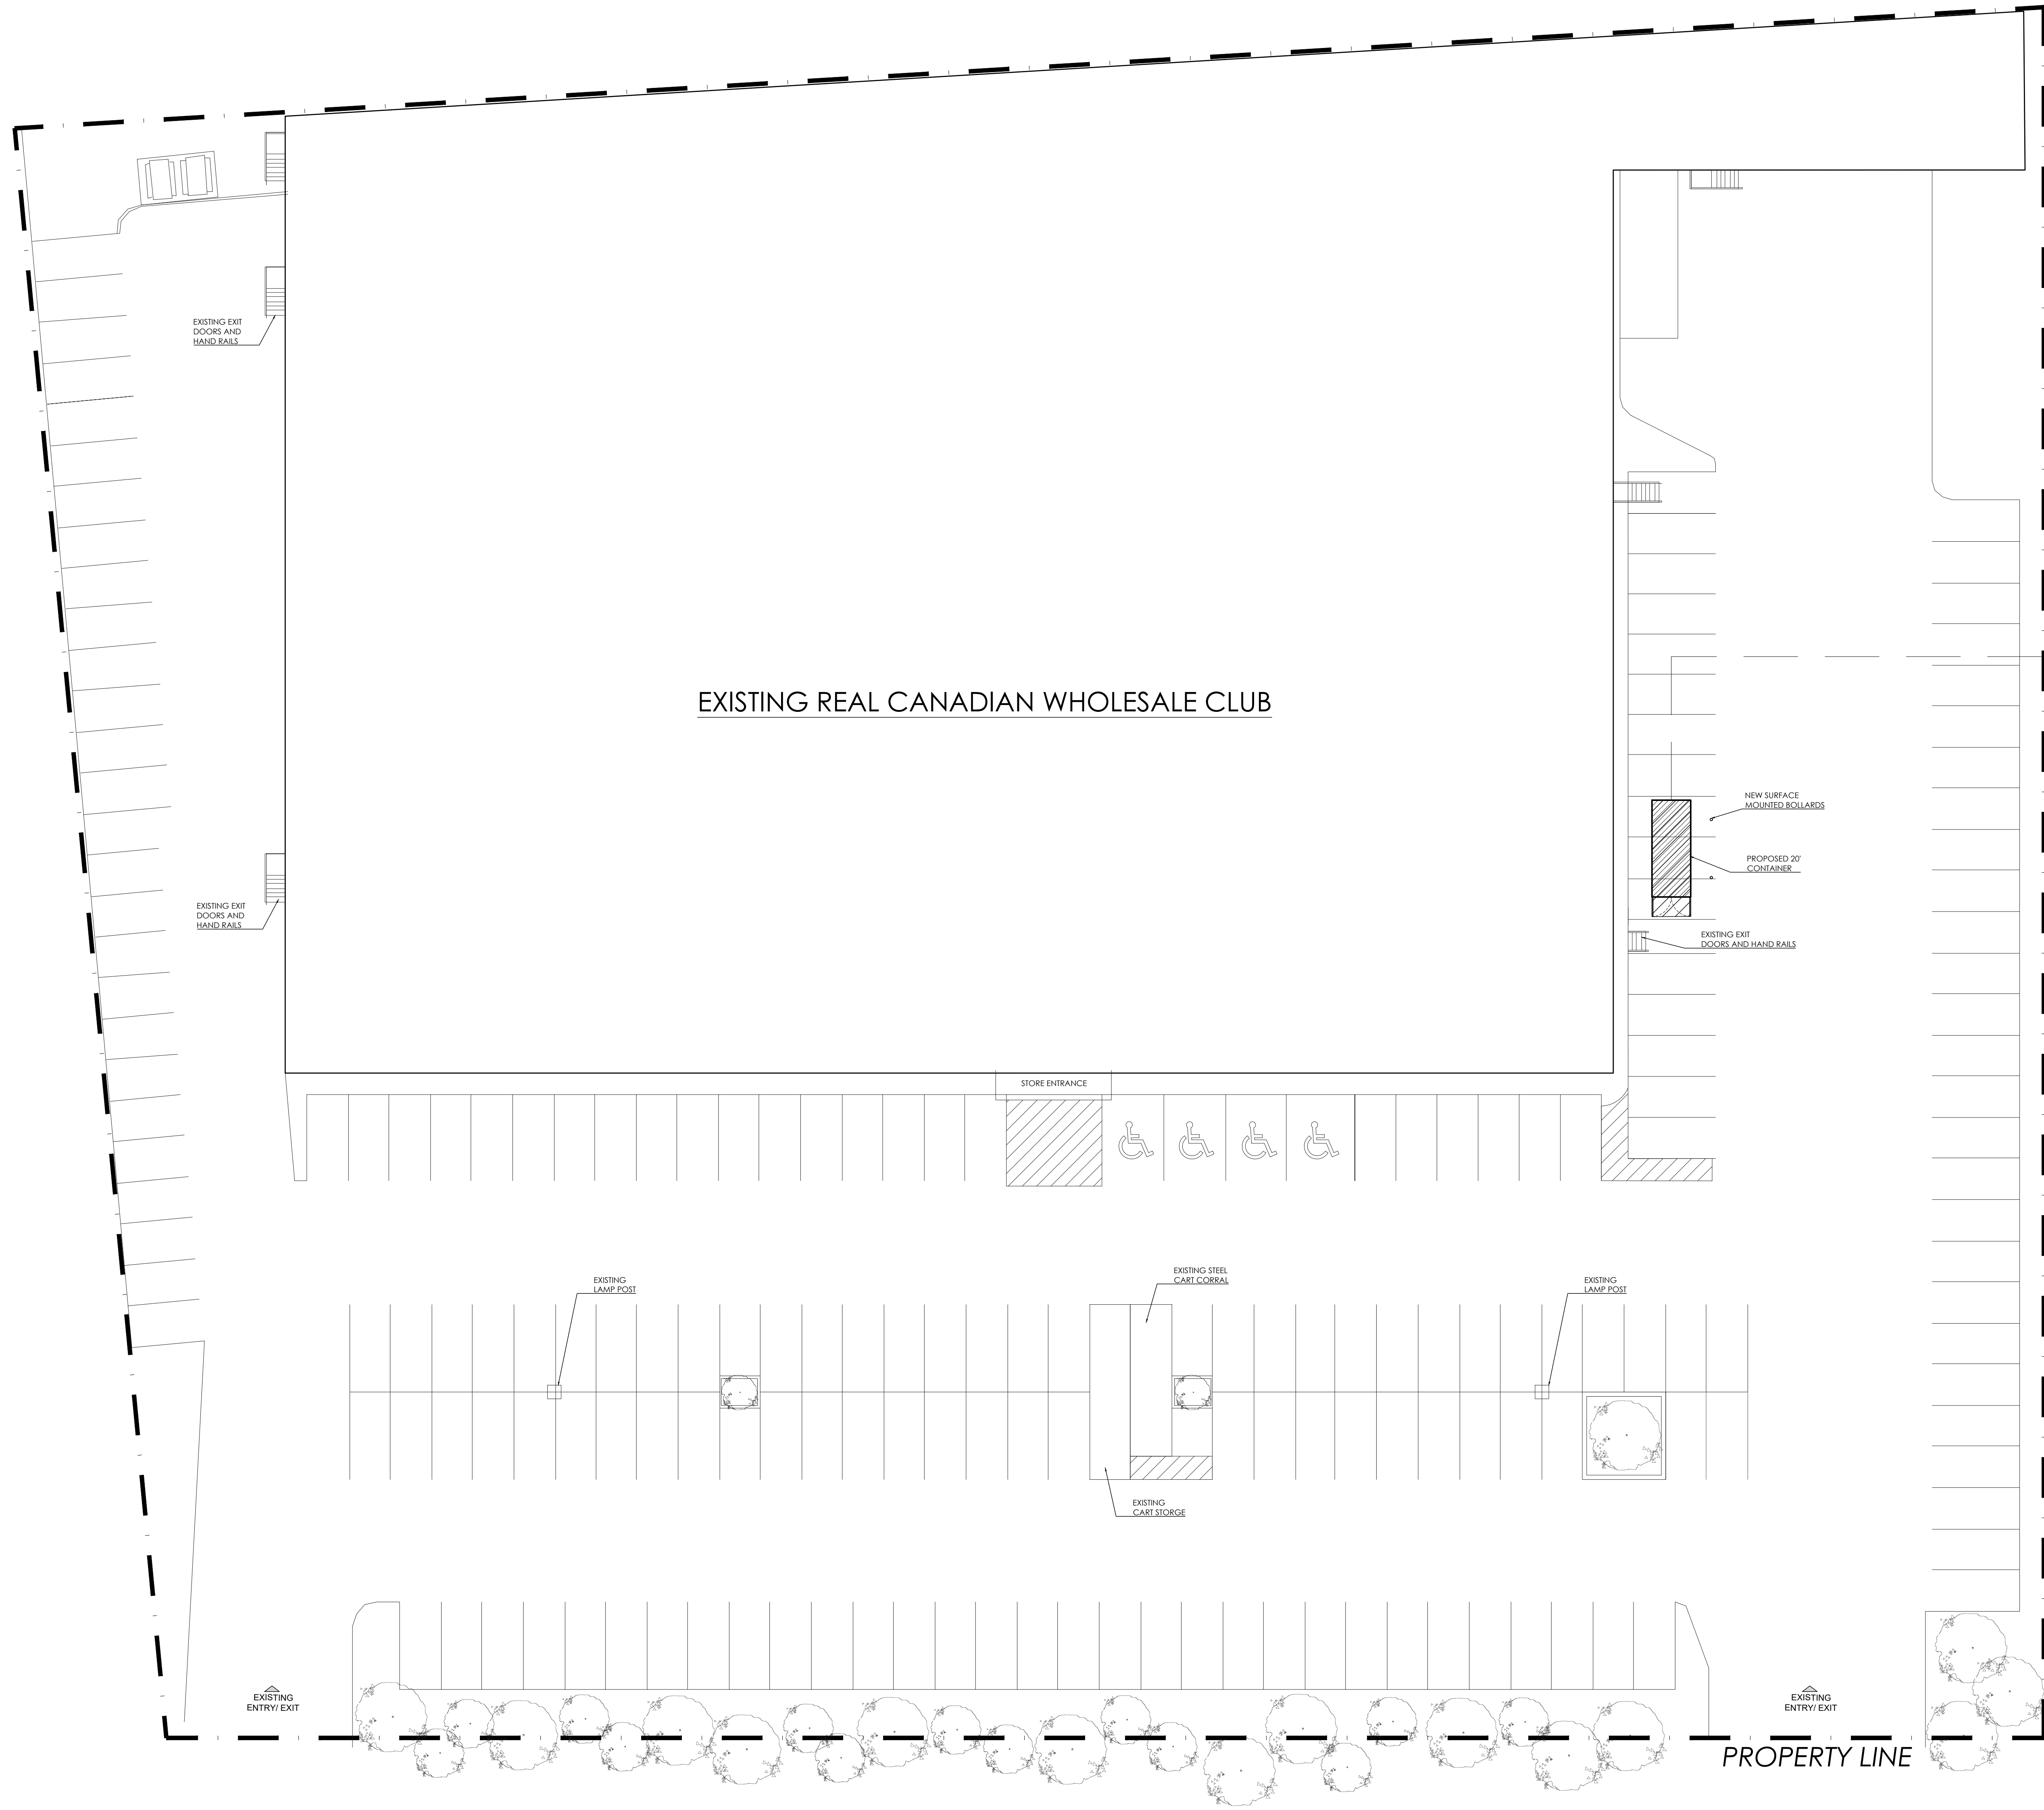

1 GENERAL LAYOUT
SCALE: 1/16"=1'-0"

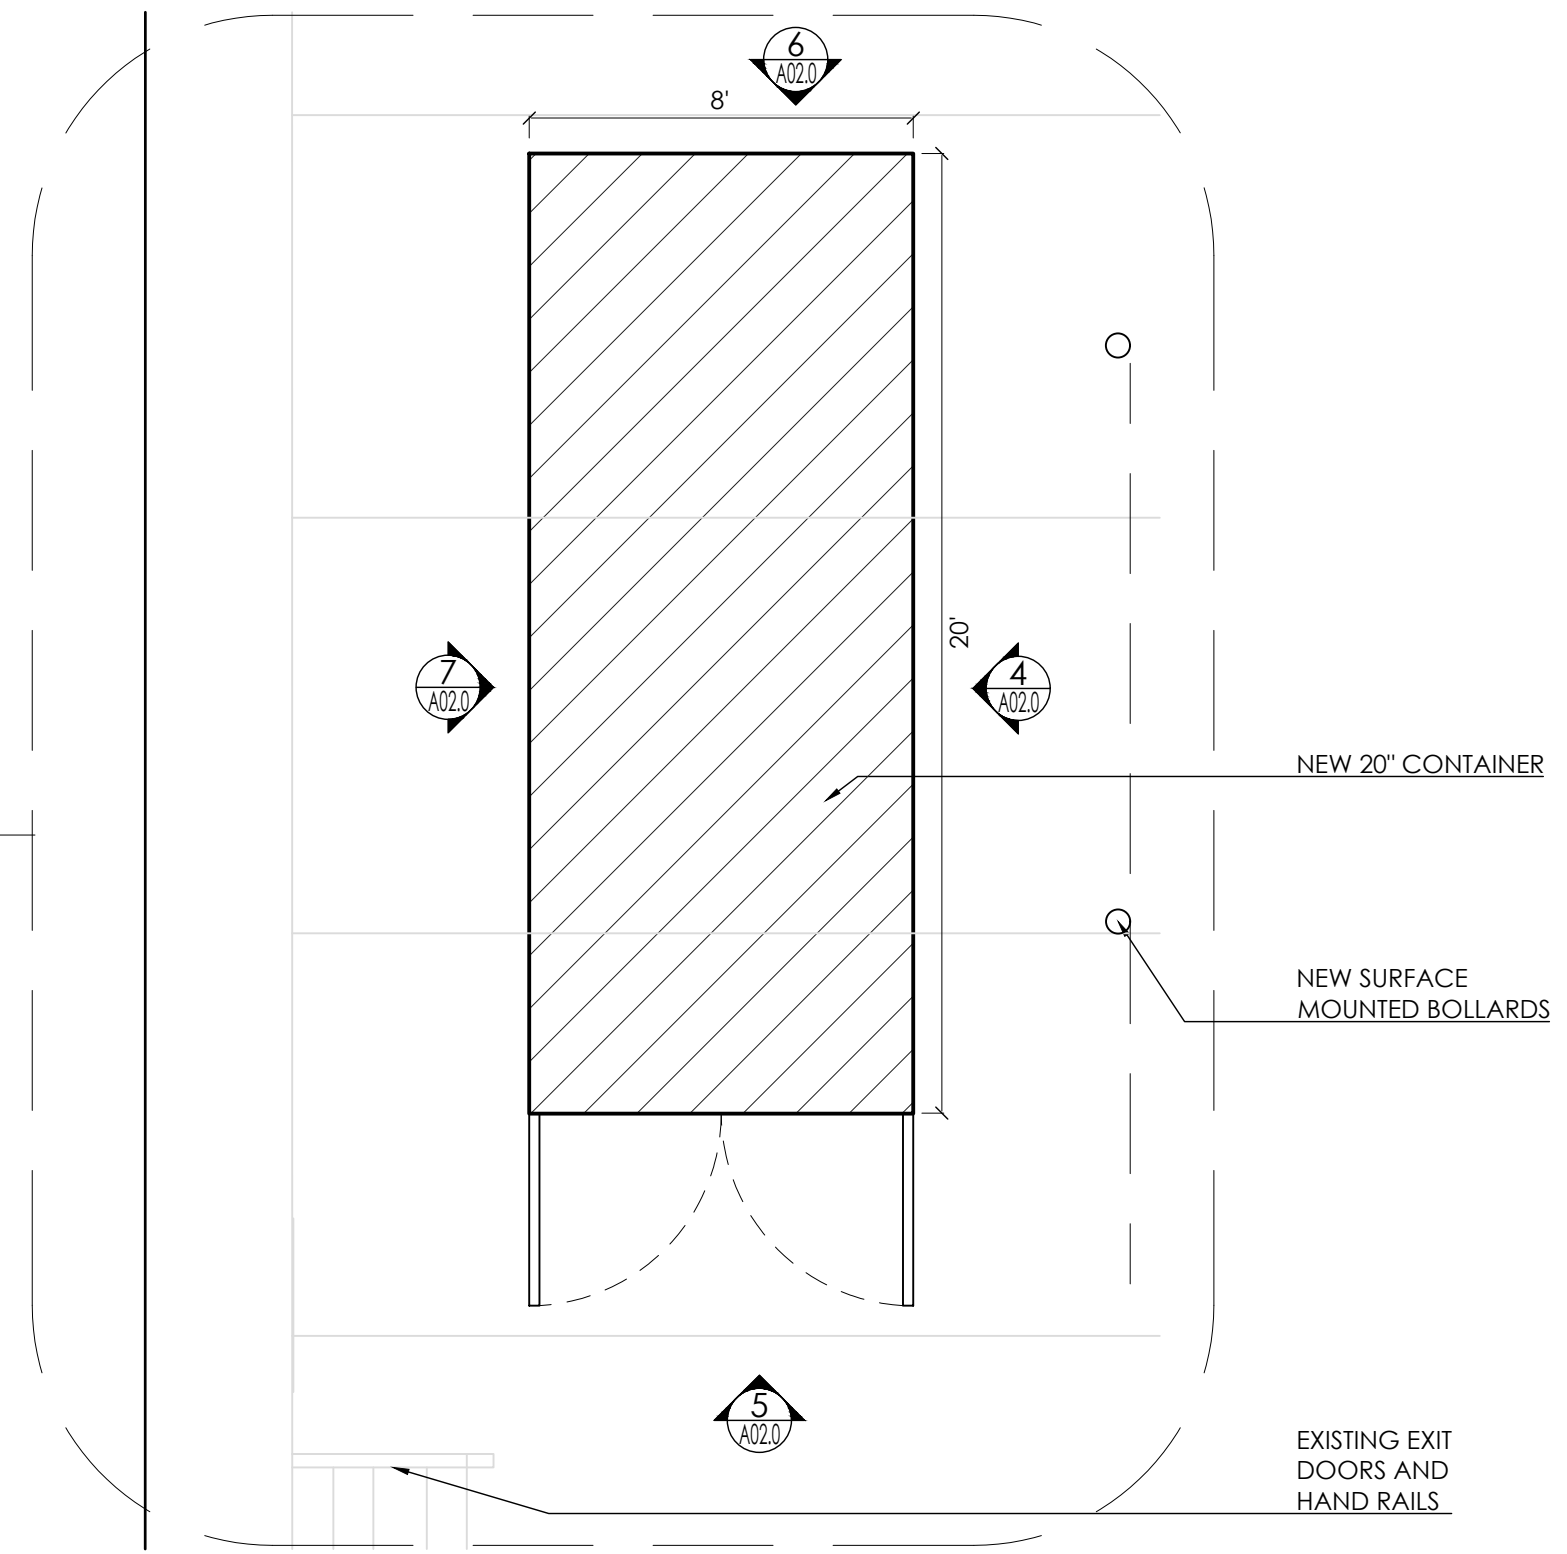

2 CONTAINER LAYOUT
SCALE: 1/4"=1'-0"

Rev #	Date	Revision Description
01	AUG.11.2025	FOR CLIENT REVIEW
02	AUG.21.2025	ISSUED FOR REVIEW
03	JUN.12.2026	ISSUED FOR PERMIT

Drawing Status:
☐ Issued For Review
☐ Issued For LL Review
☒ Issued For Permit
☐ Issued For Tender
☐ Issued For Construction

Arch:











JDG.
Interior Design +
janks design group
201 - 1220 East Pender St.
Vancouver, B.C. V6A 1W8
Phone: 604. 266 5474
email: info@janksdesigngroup.com

Client:
Return-It
ENCORP PACIFIC

Project:
RETURN-IT EXPRESS & GO
846 VIEWFIELD ROAD,
VICTORIA BC

Title:
GENERAL LAYOUT

Drawn By: E.L	Start Date: SEP.22.2025
Scale: AS NOTED	Sheet #: A01.0

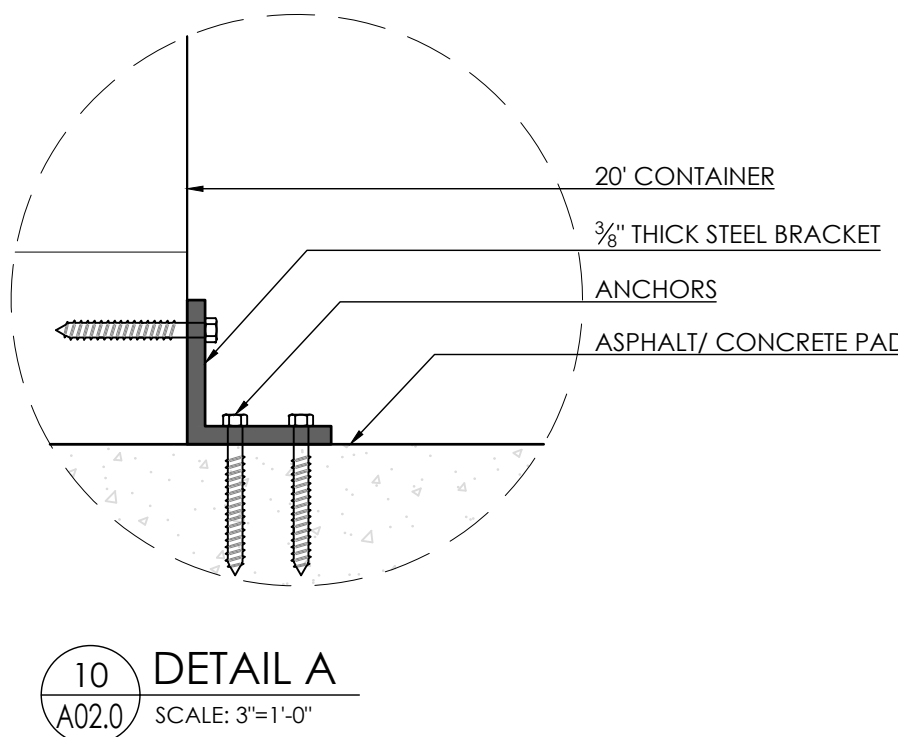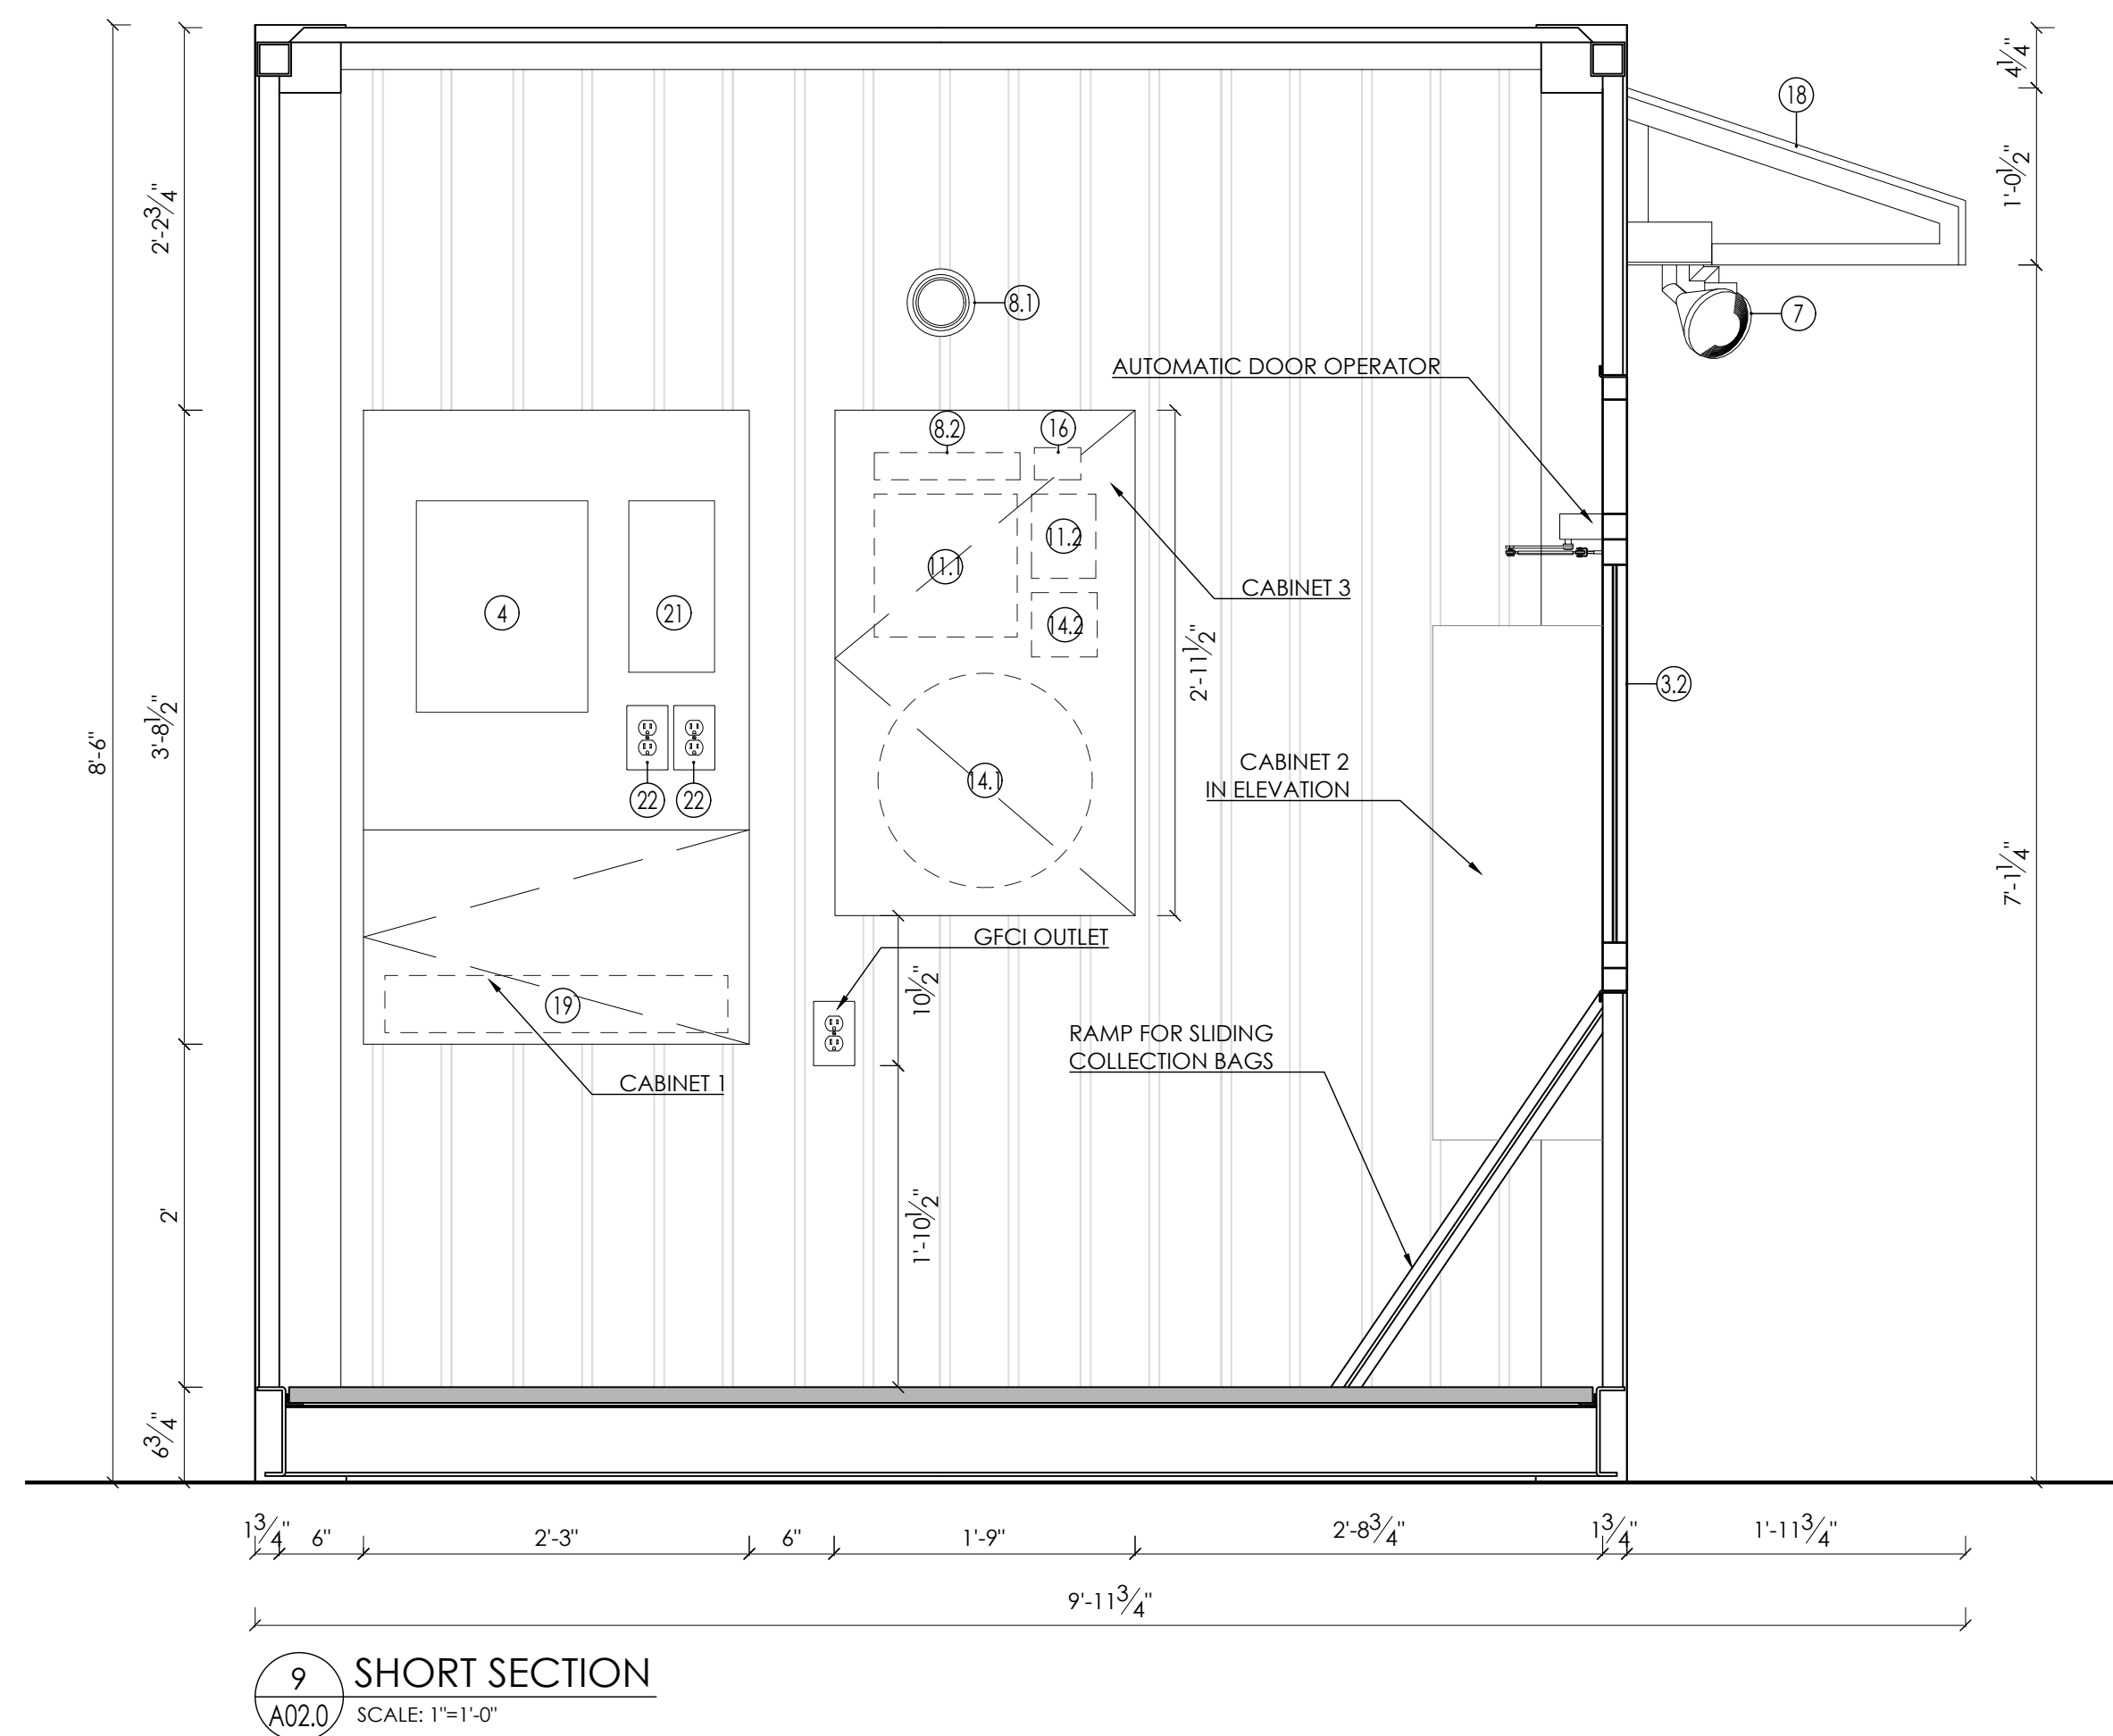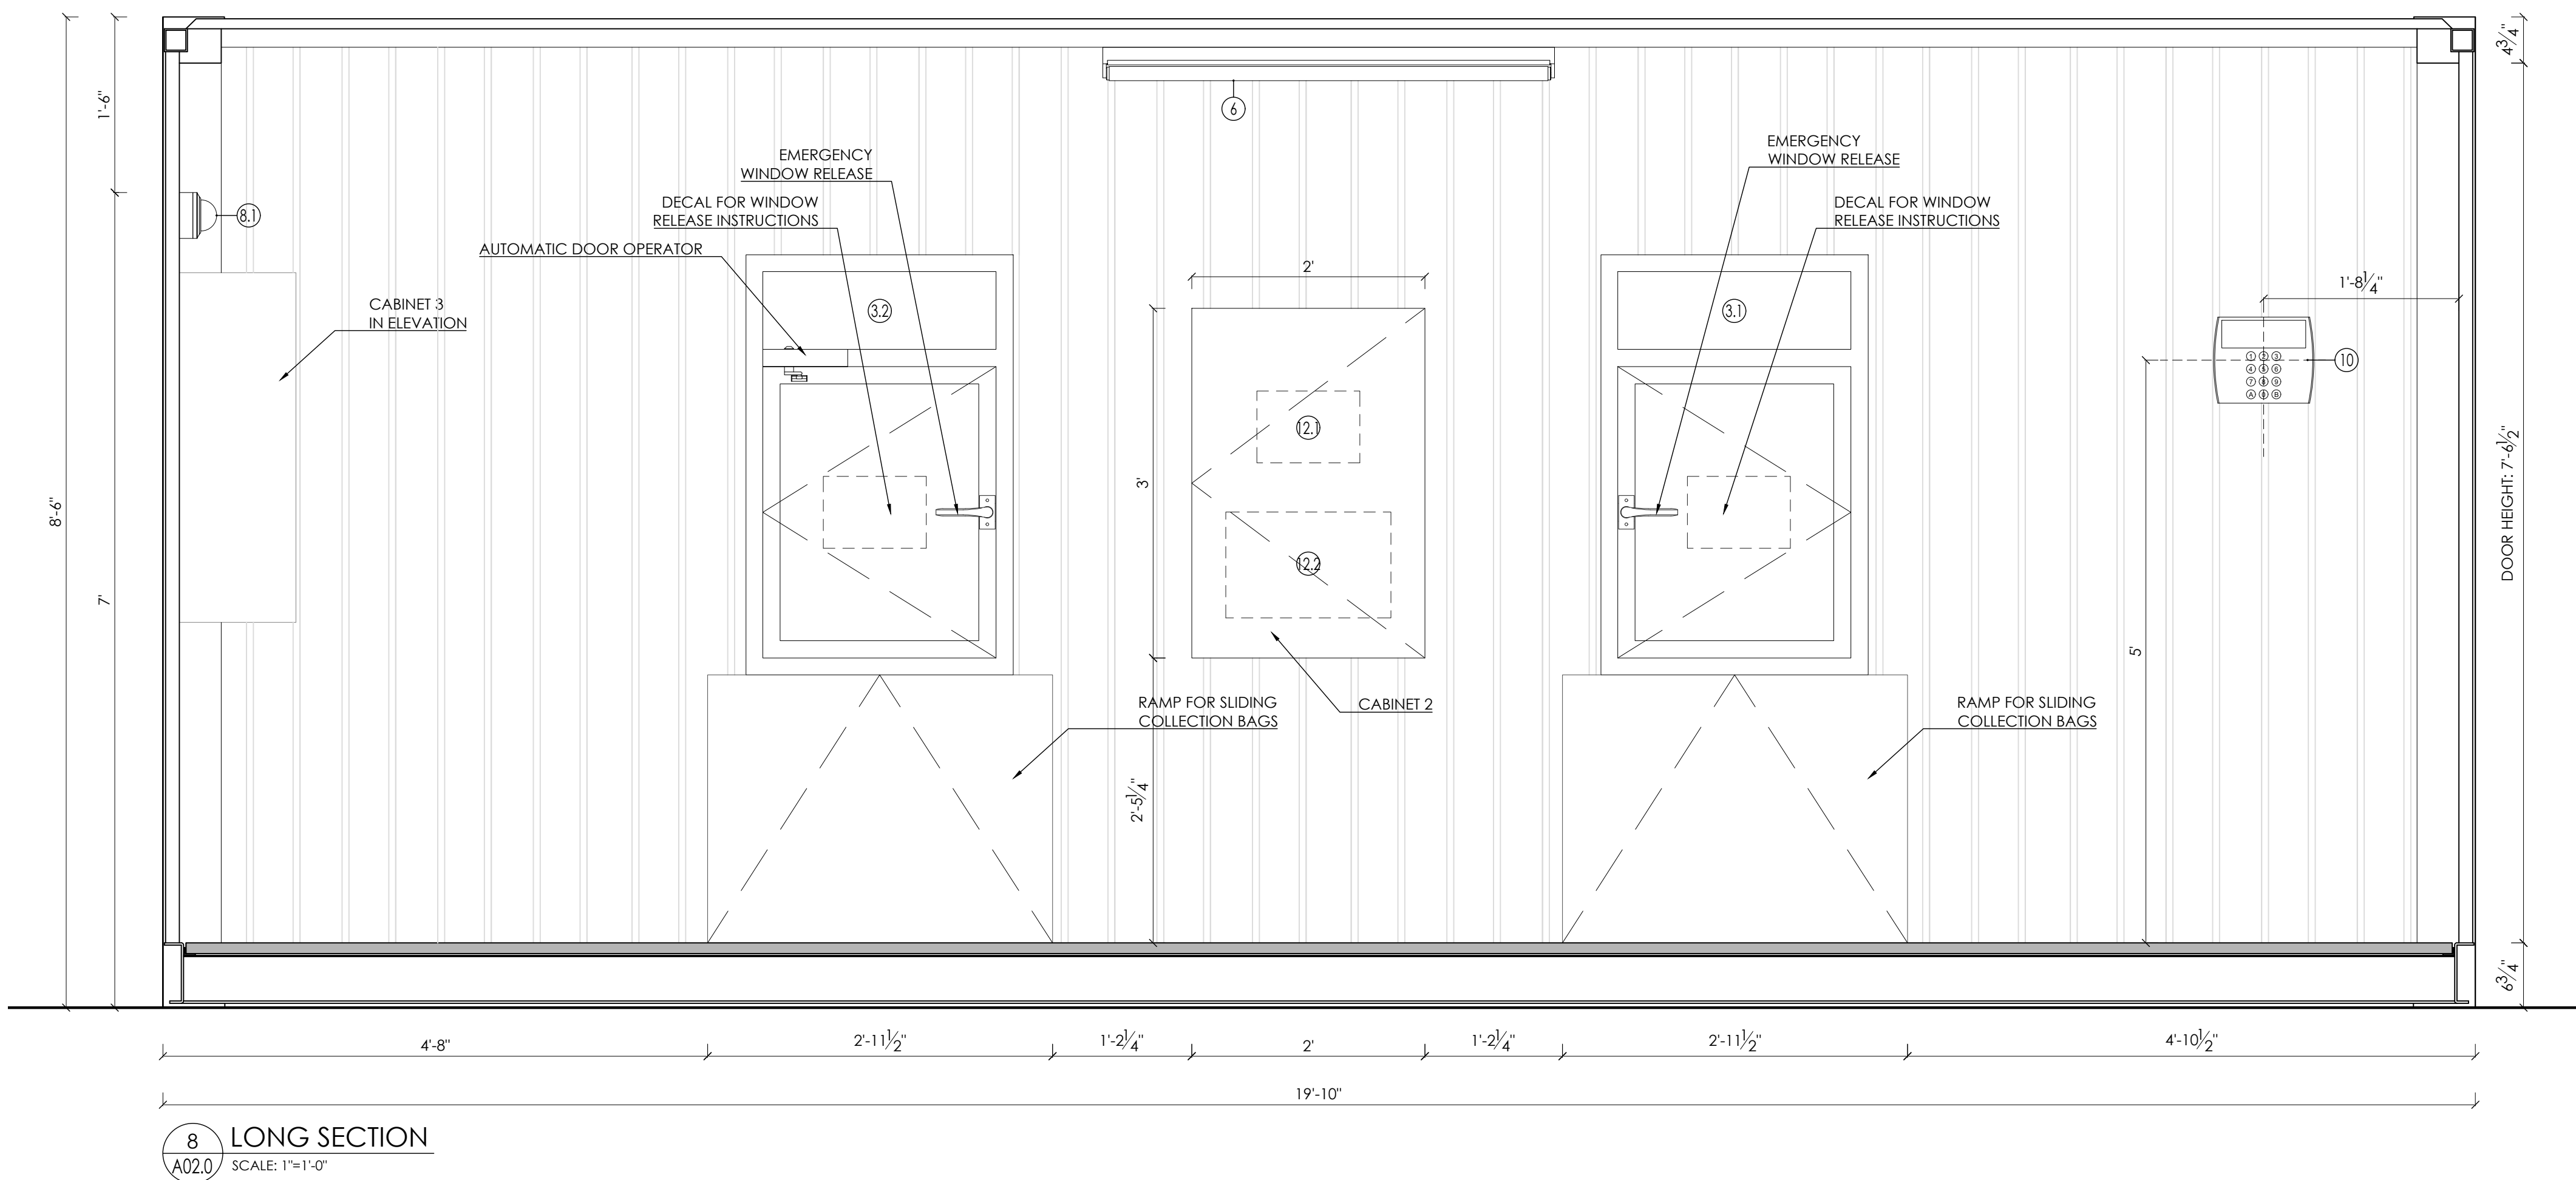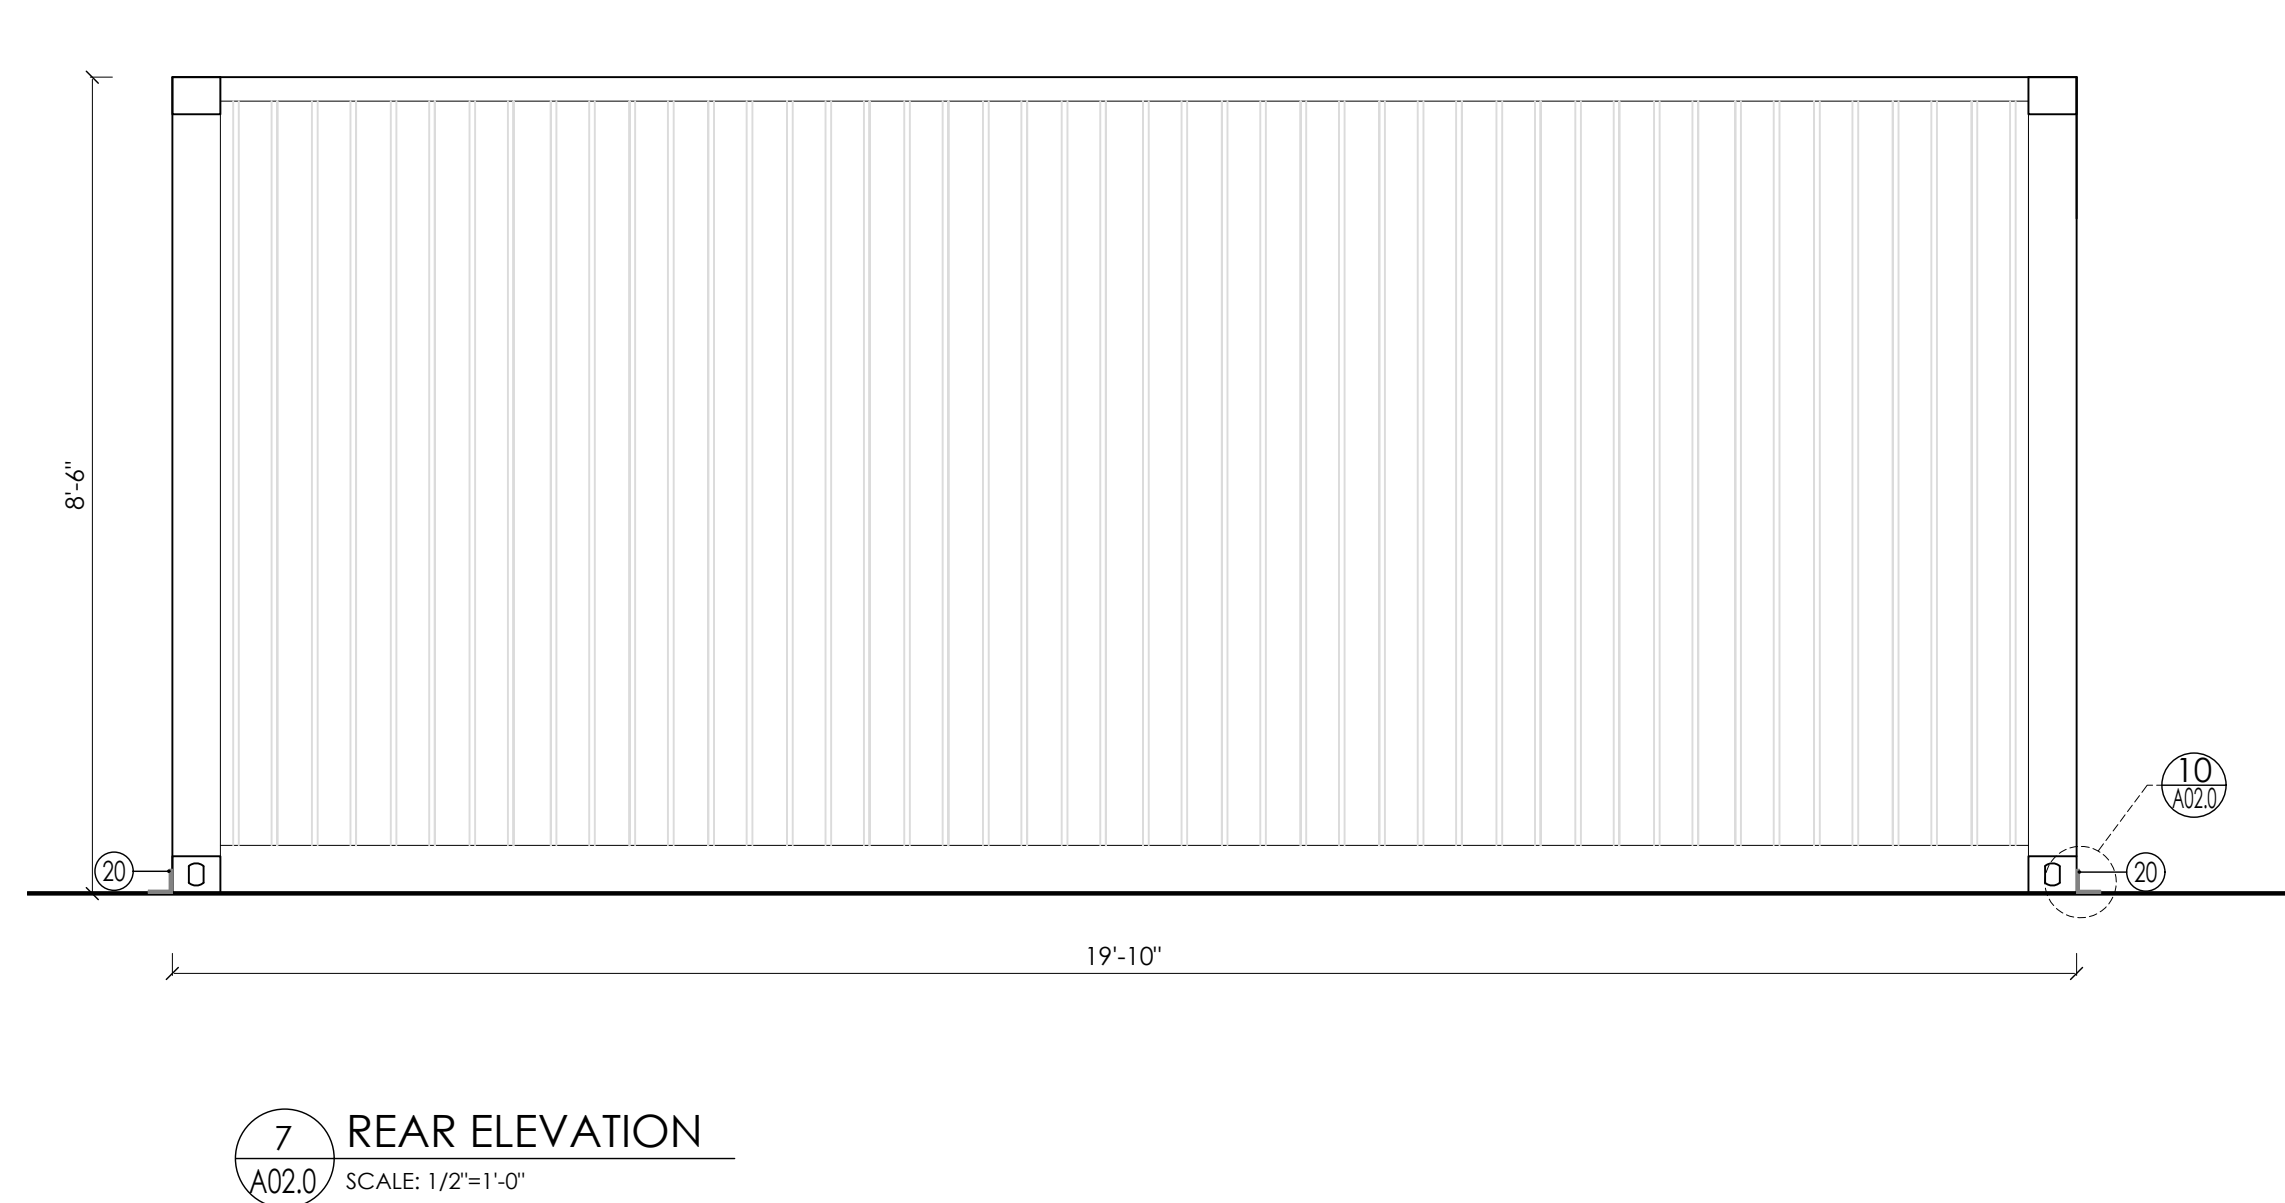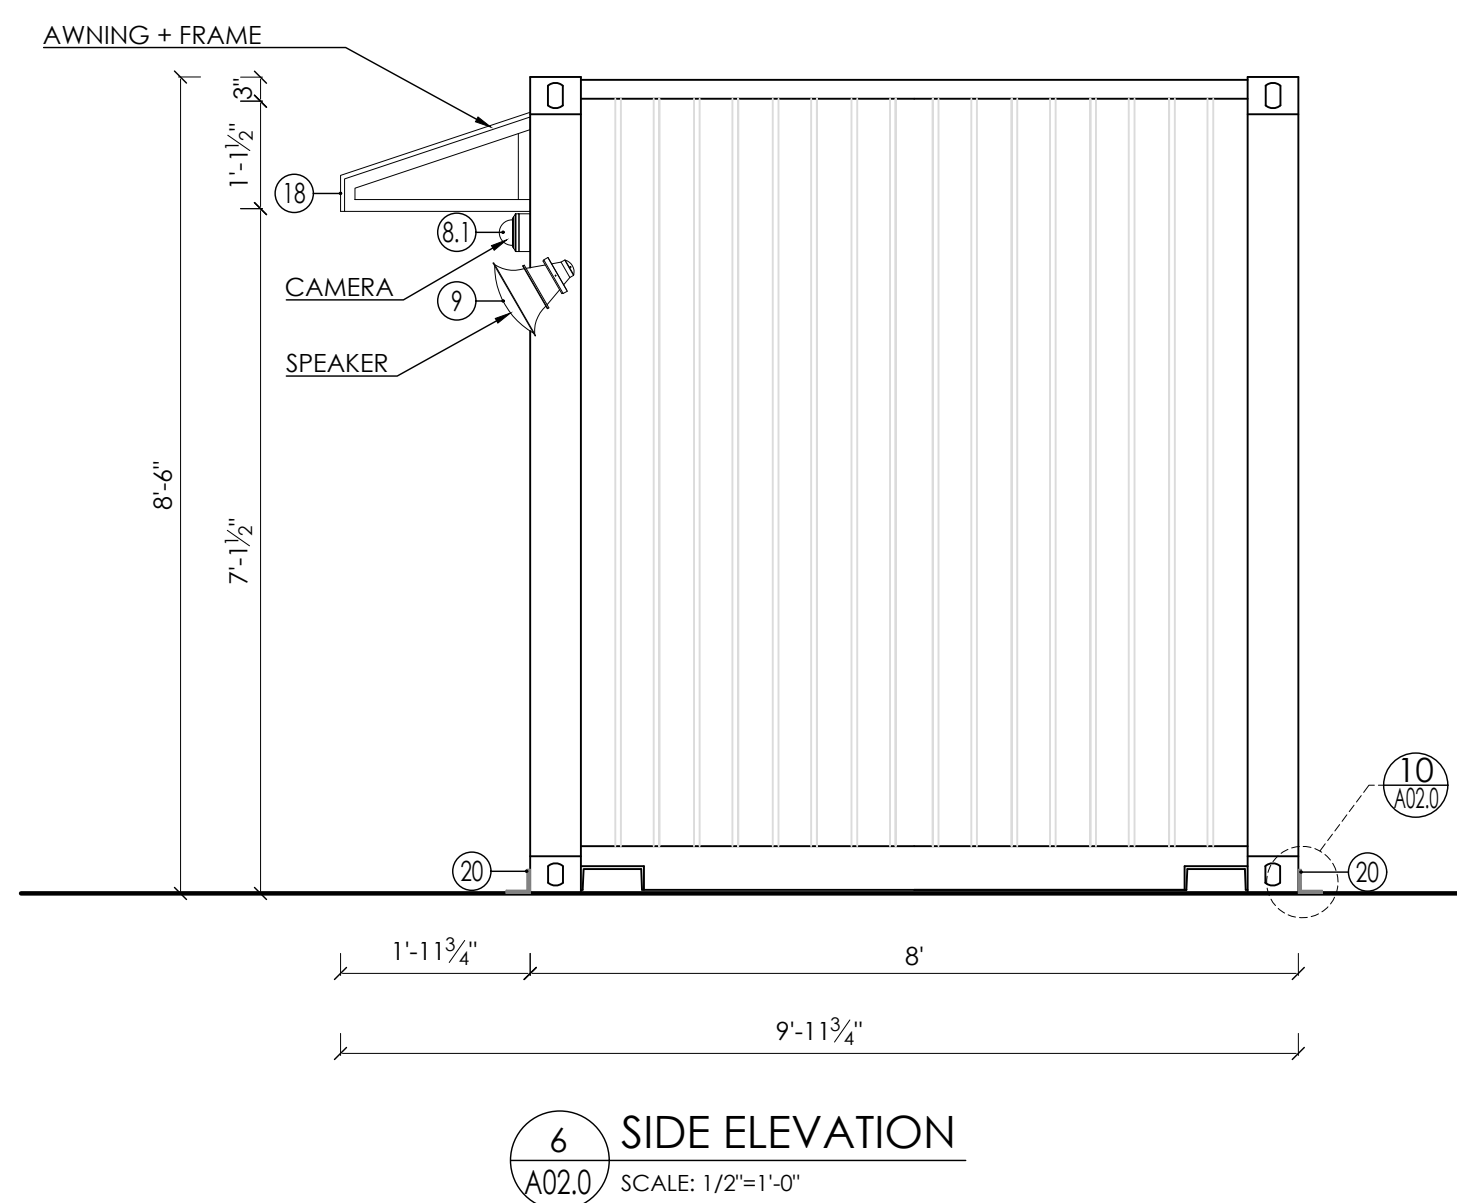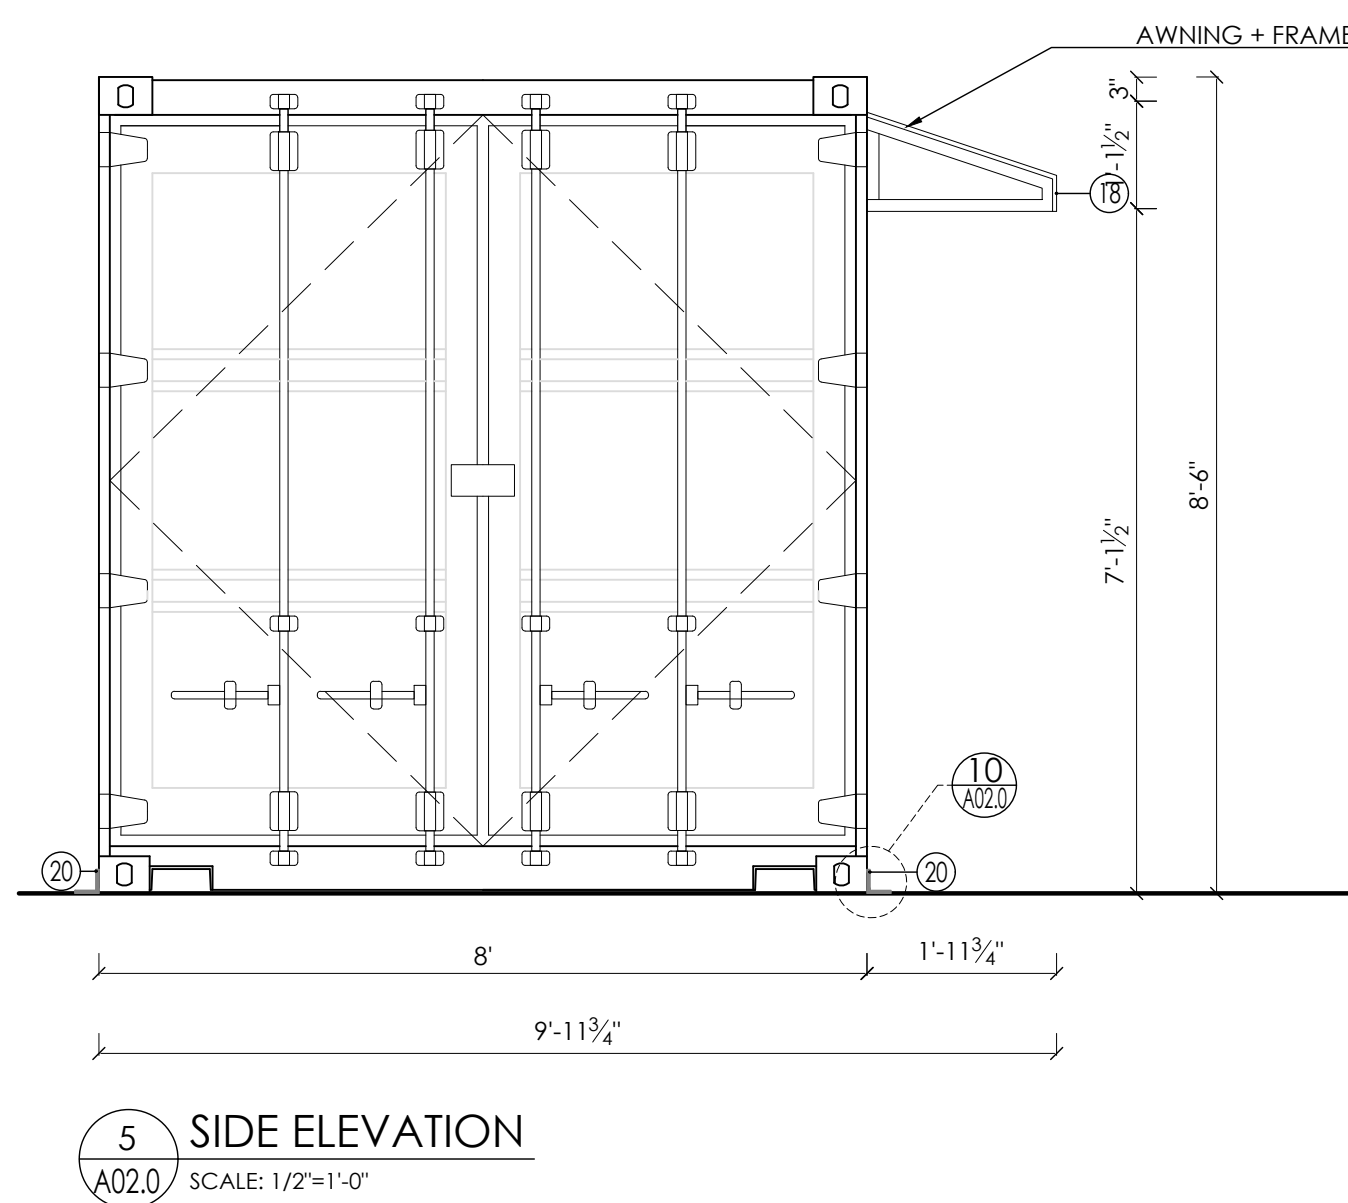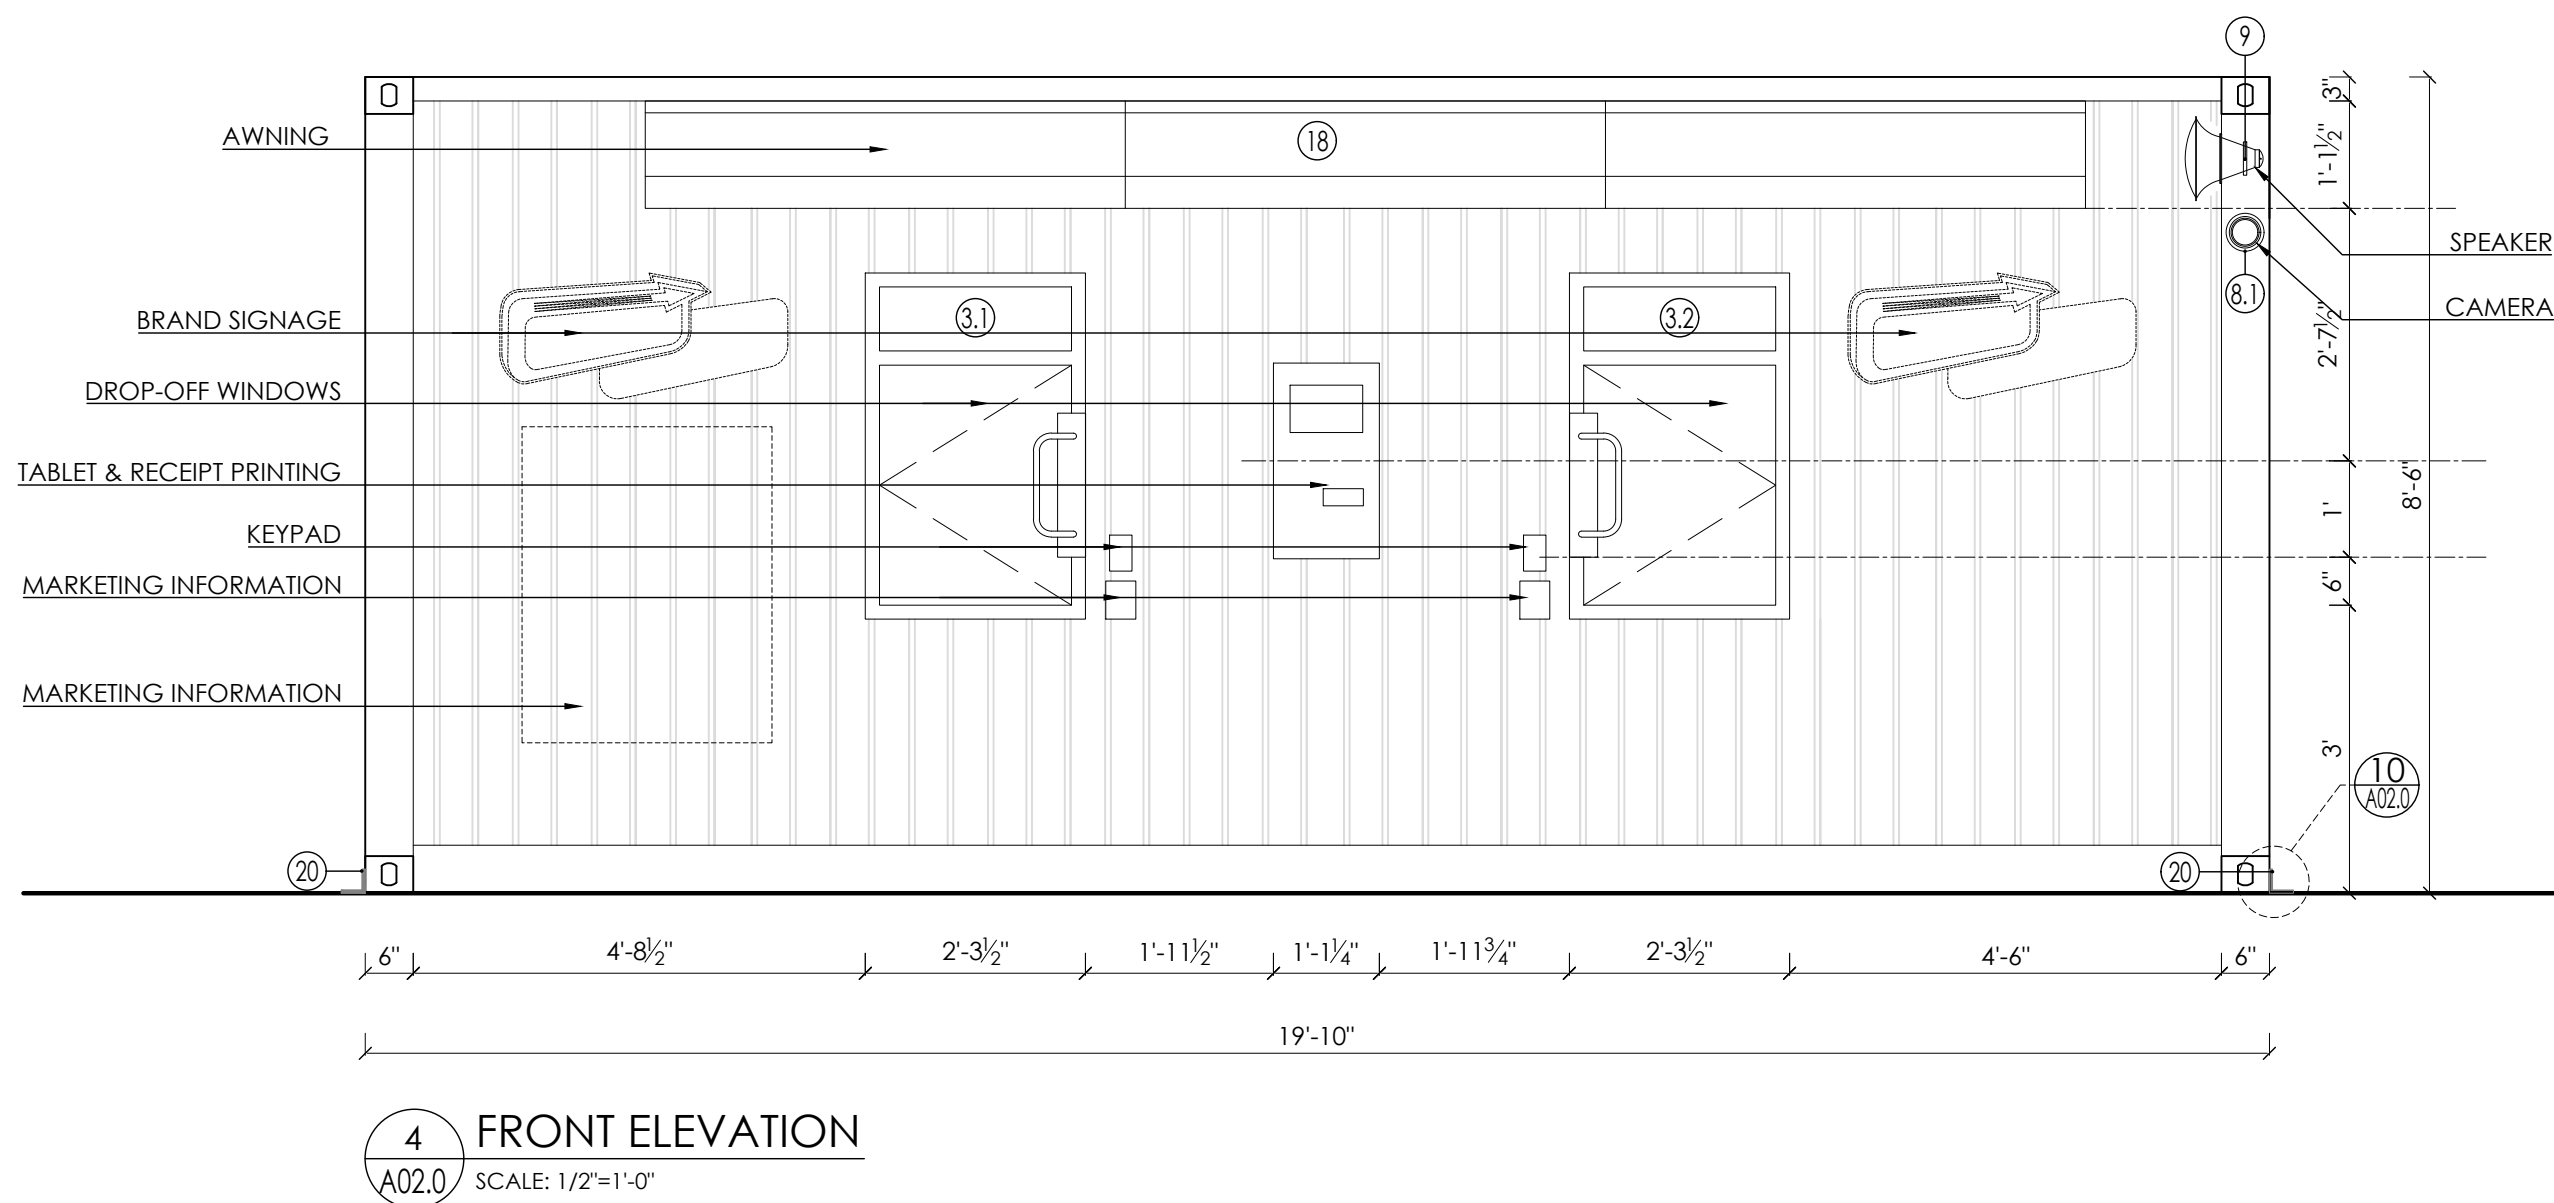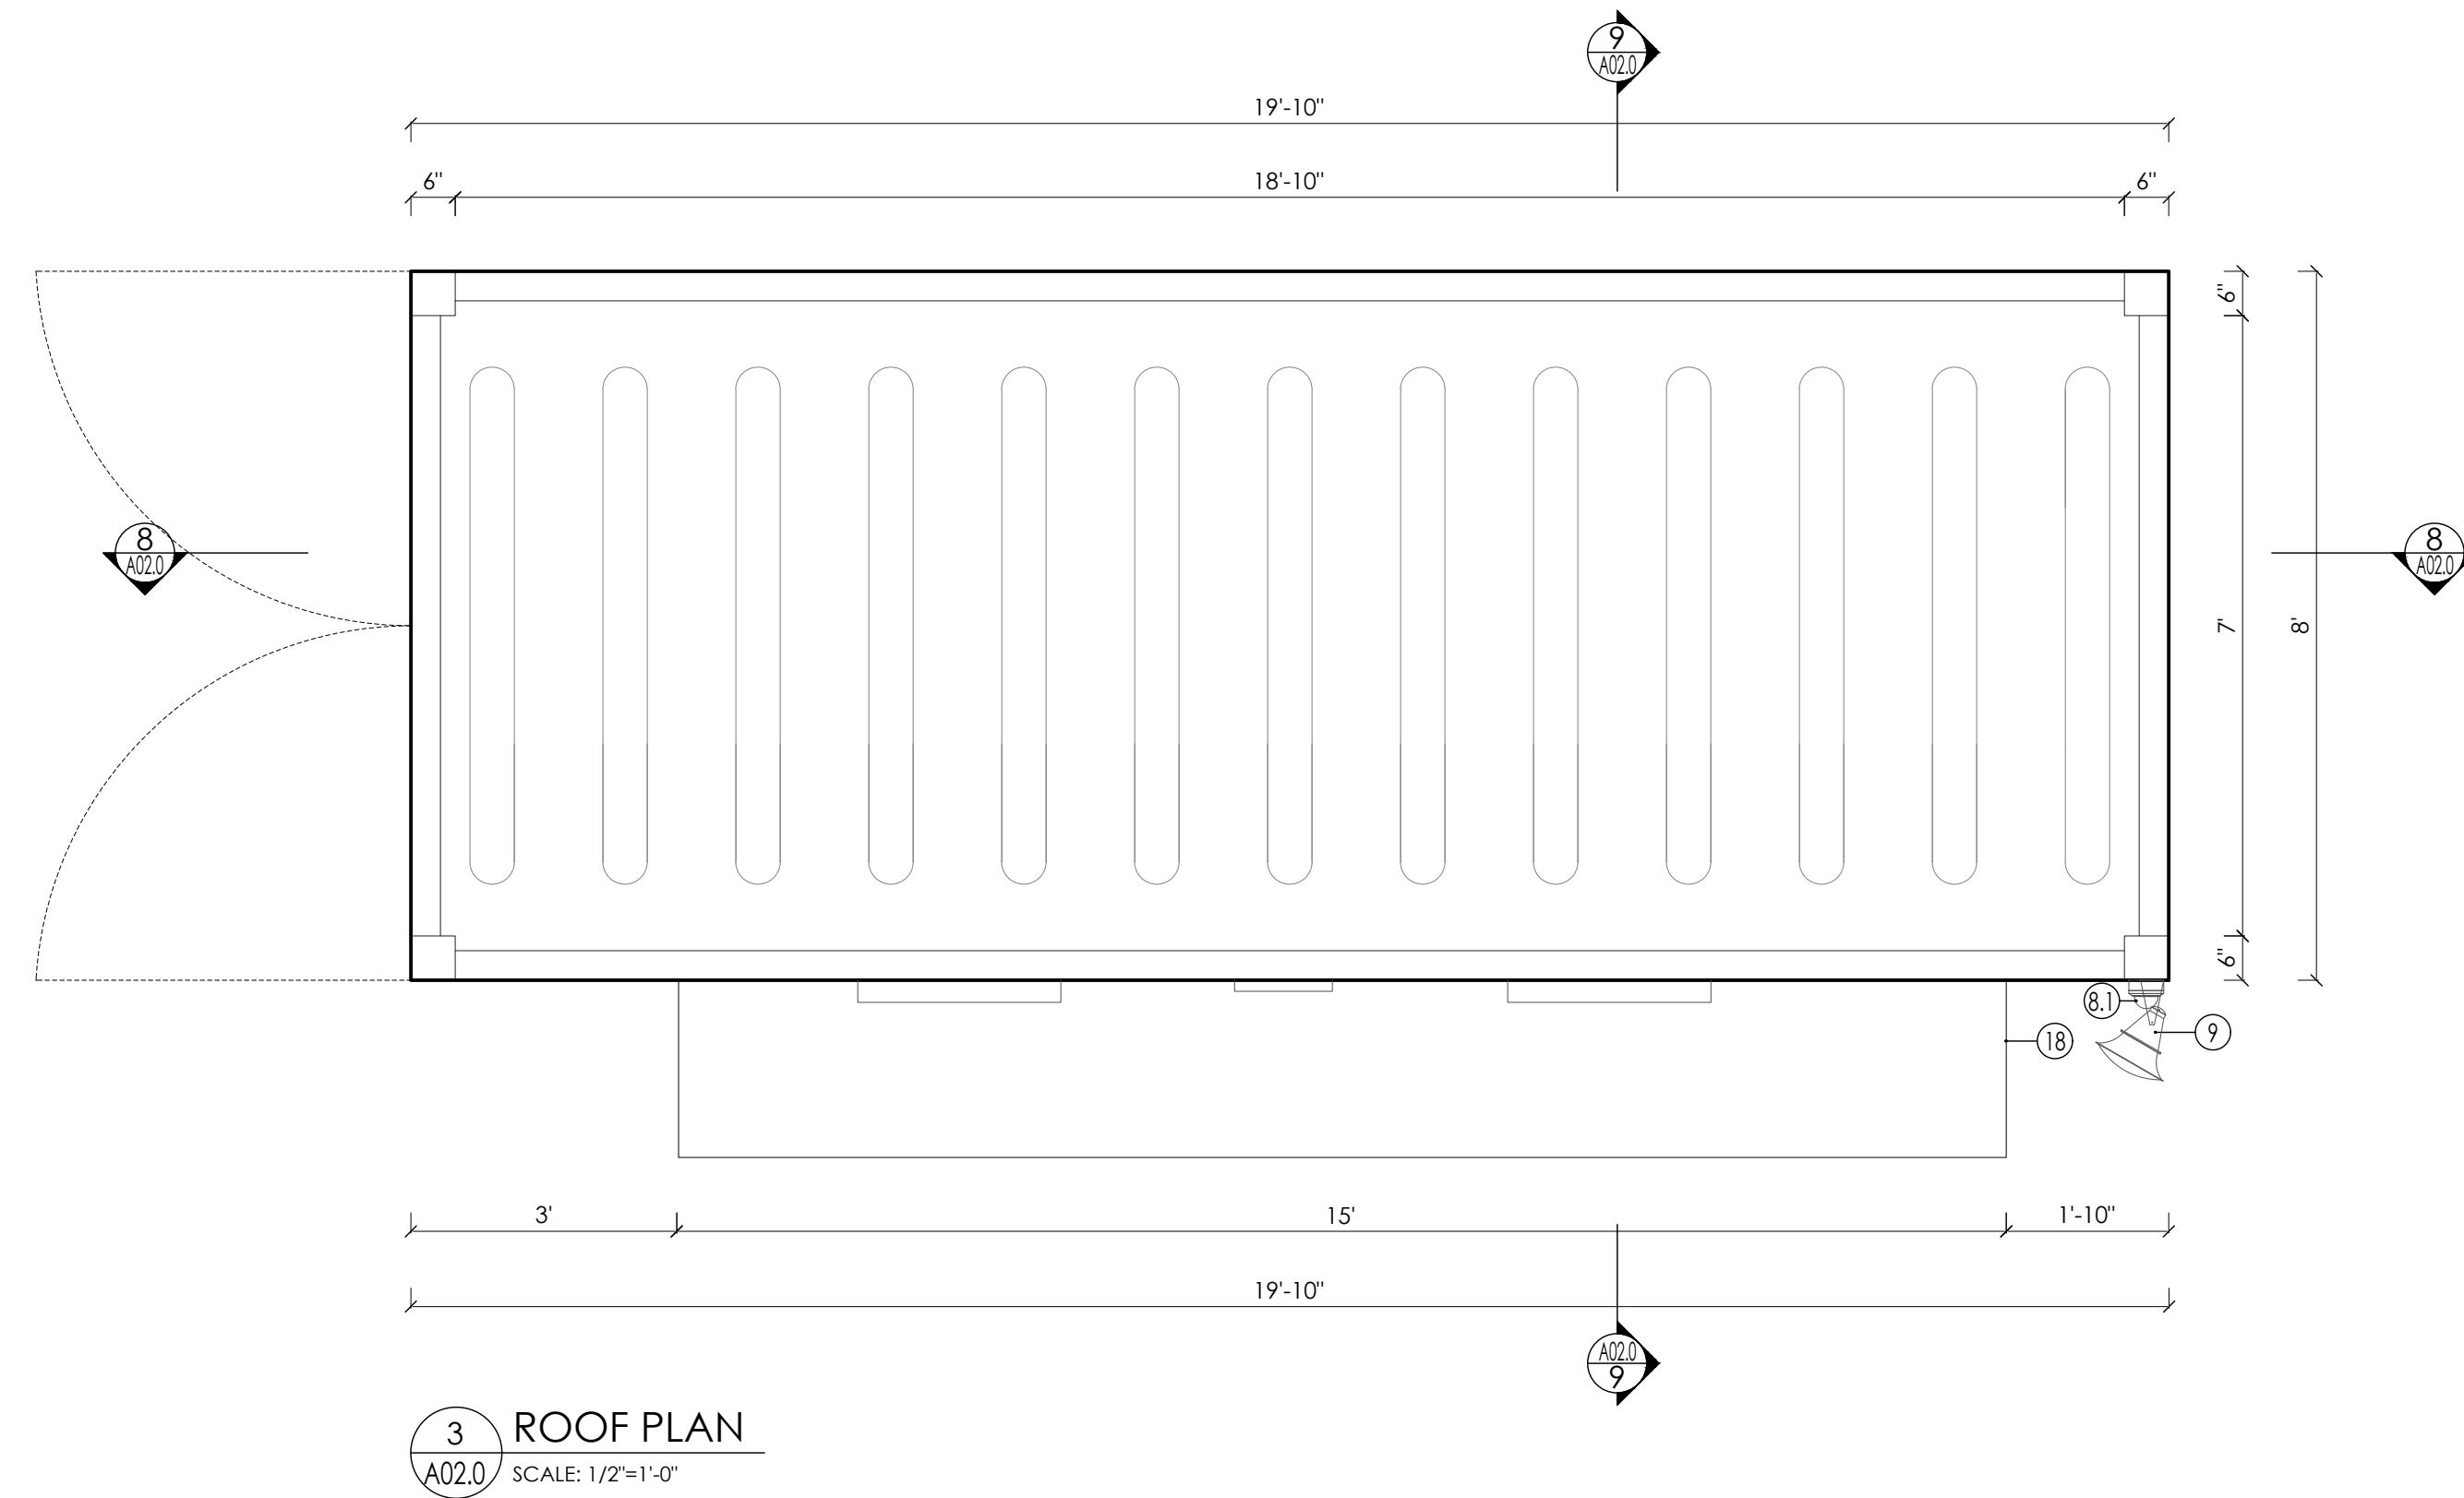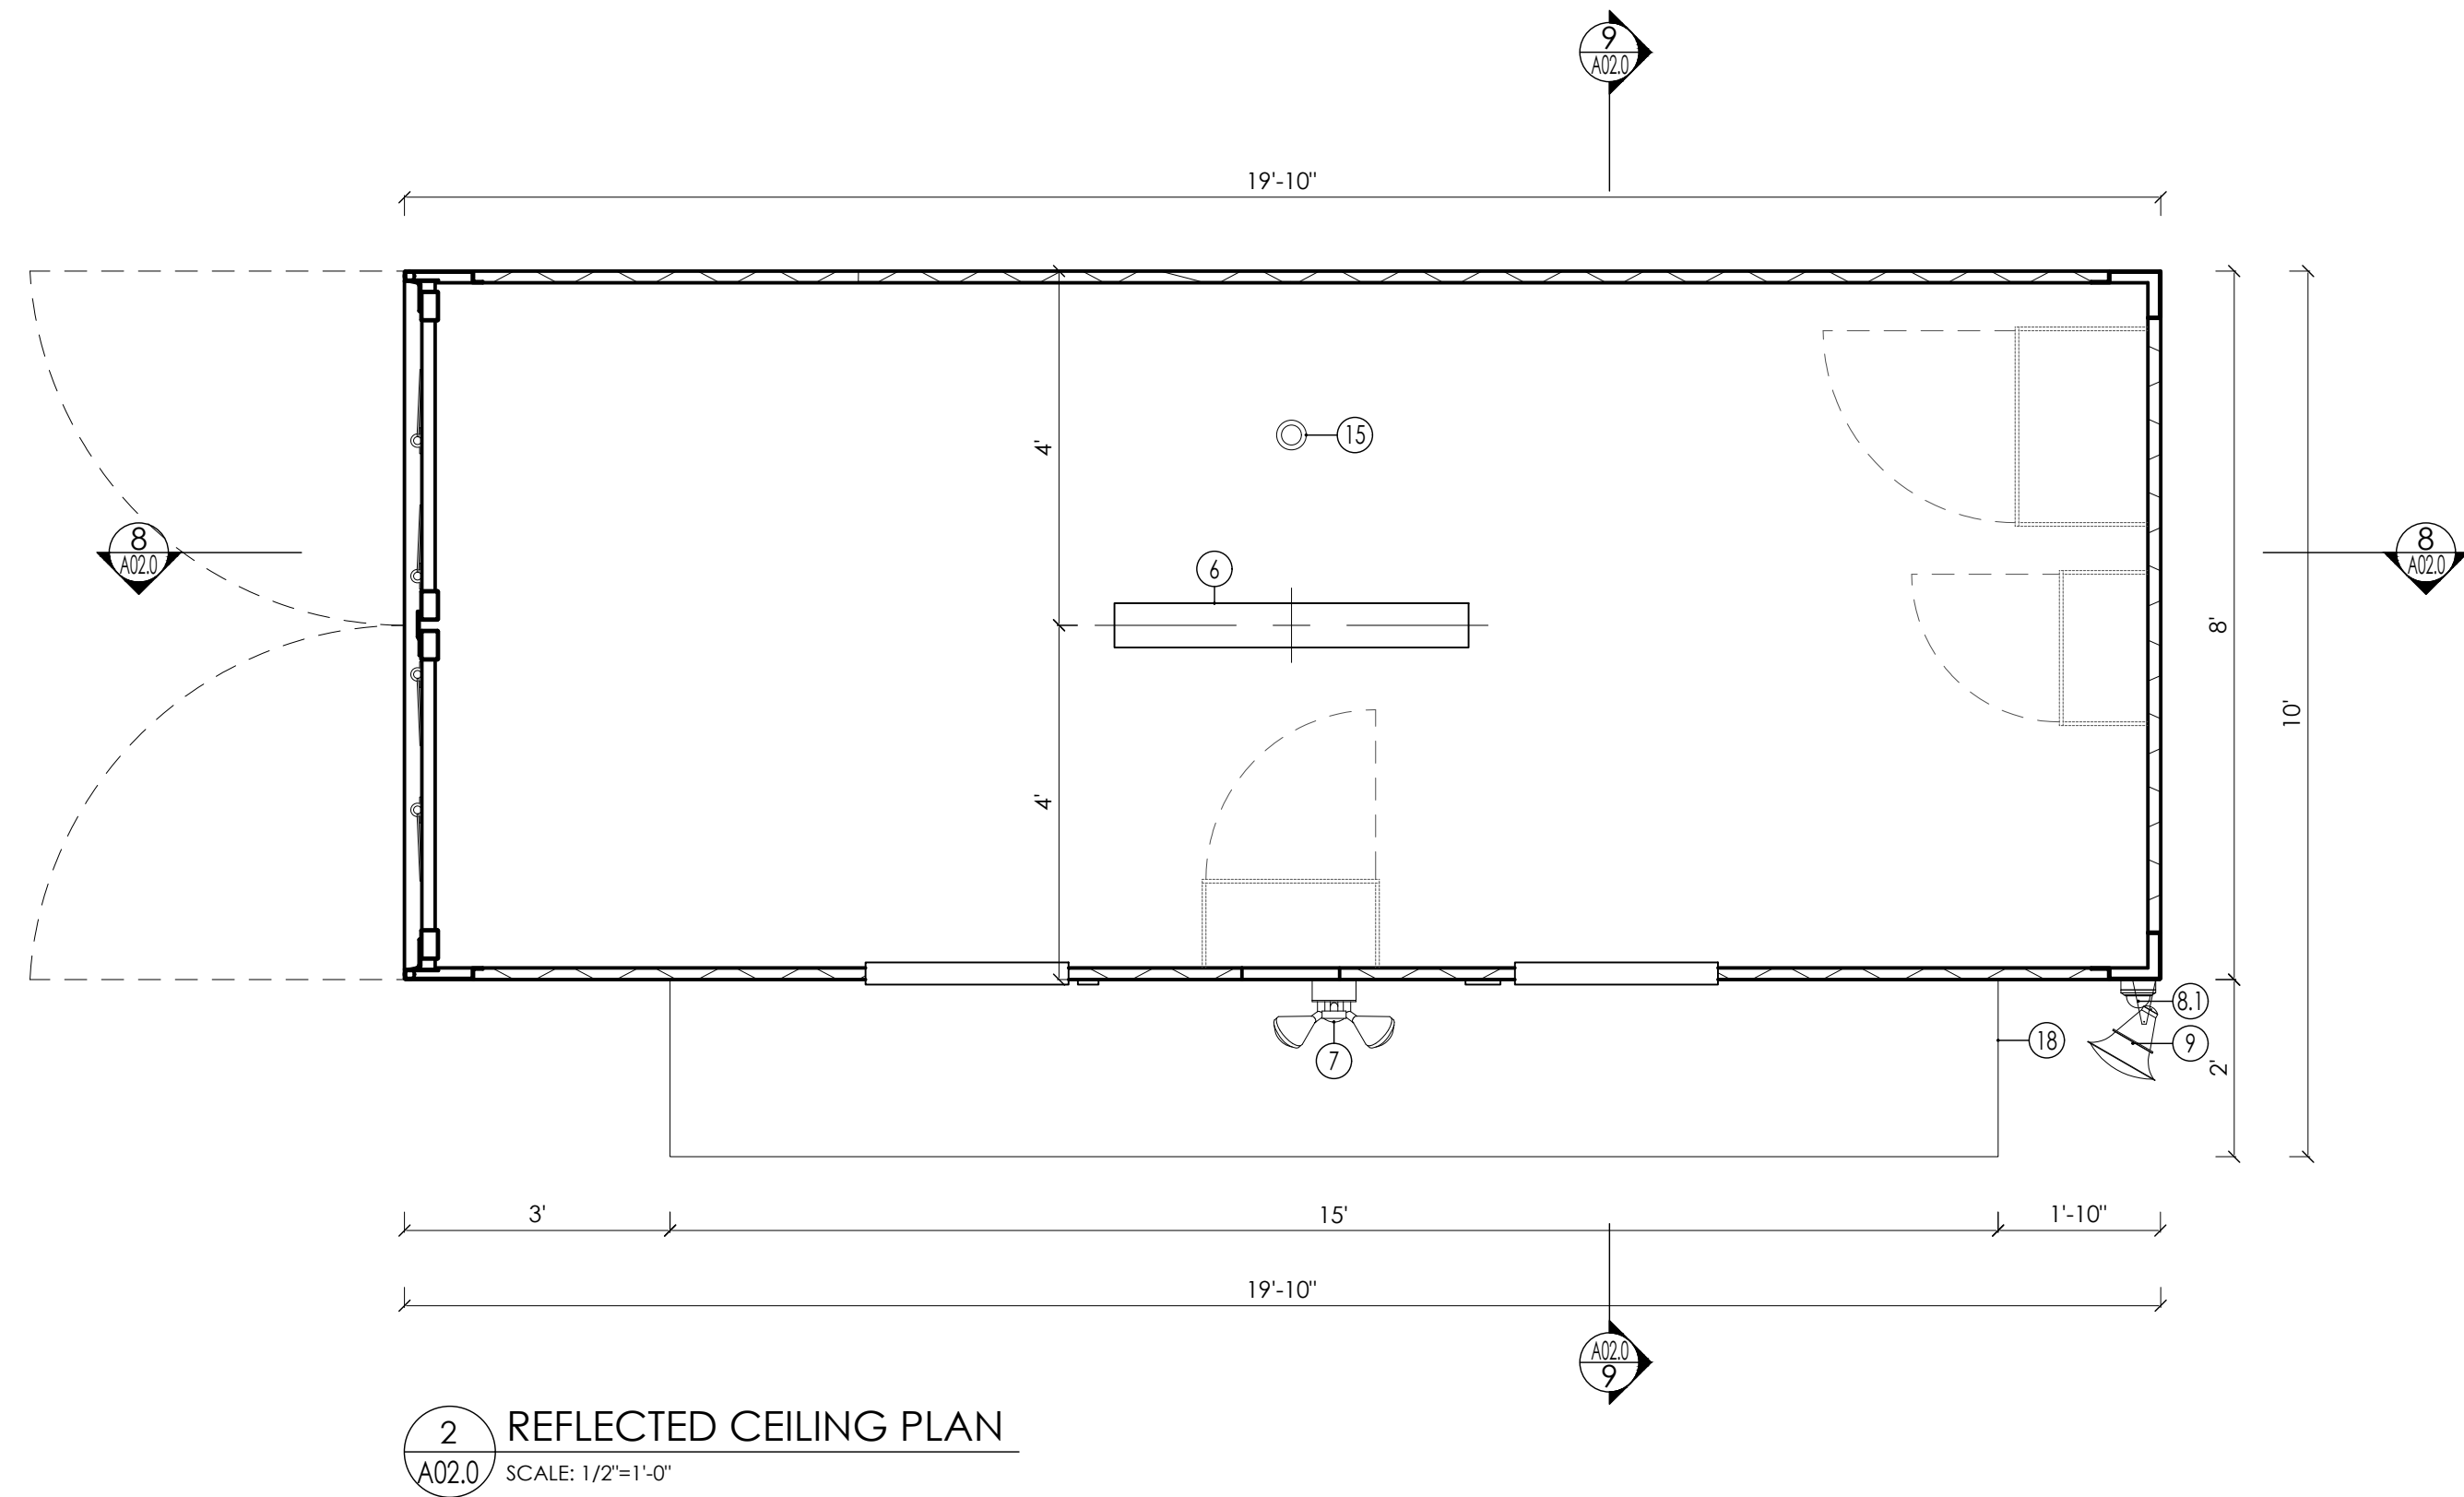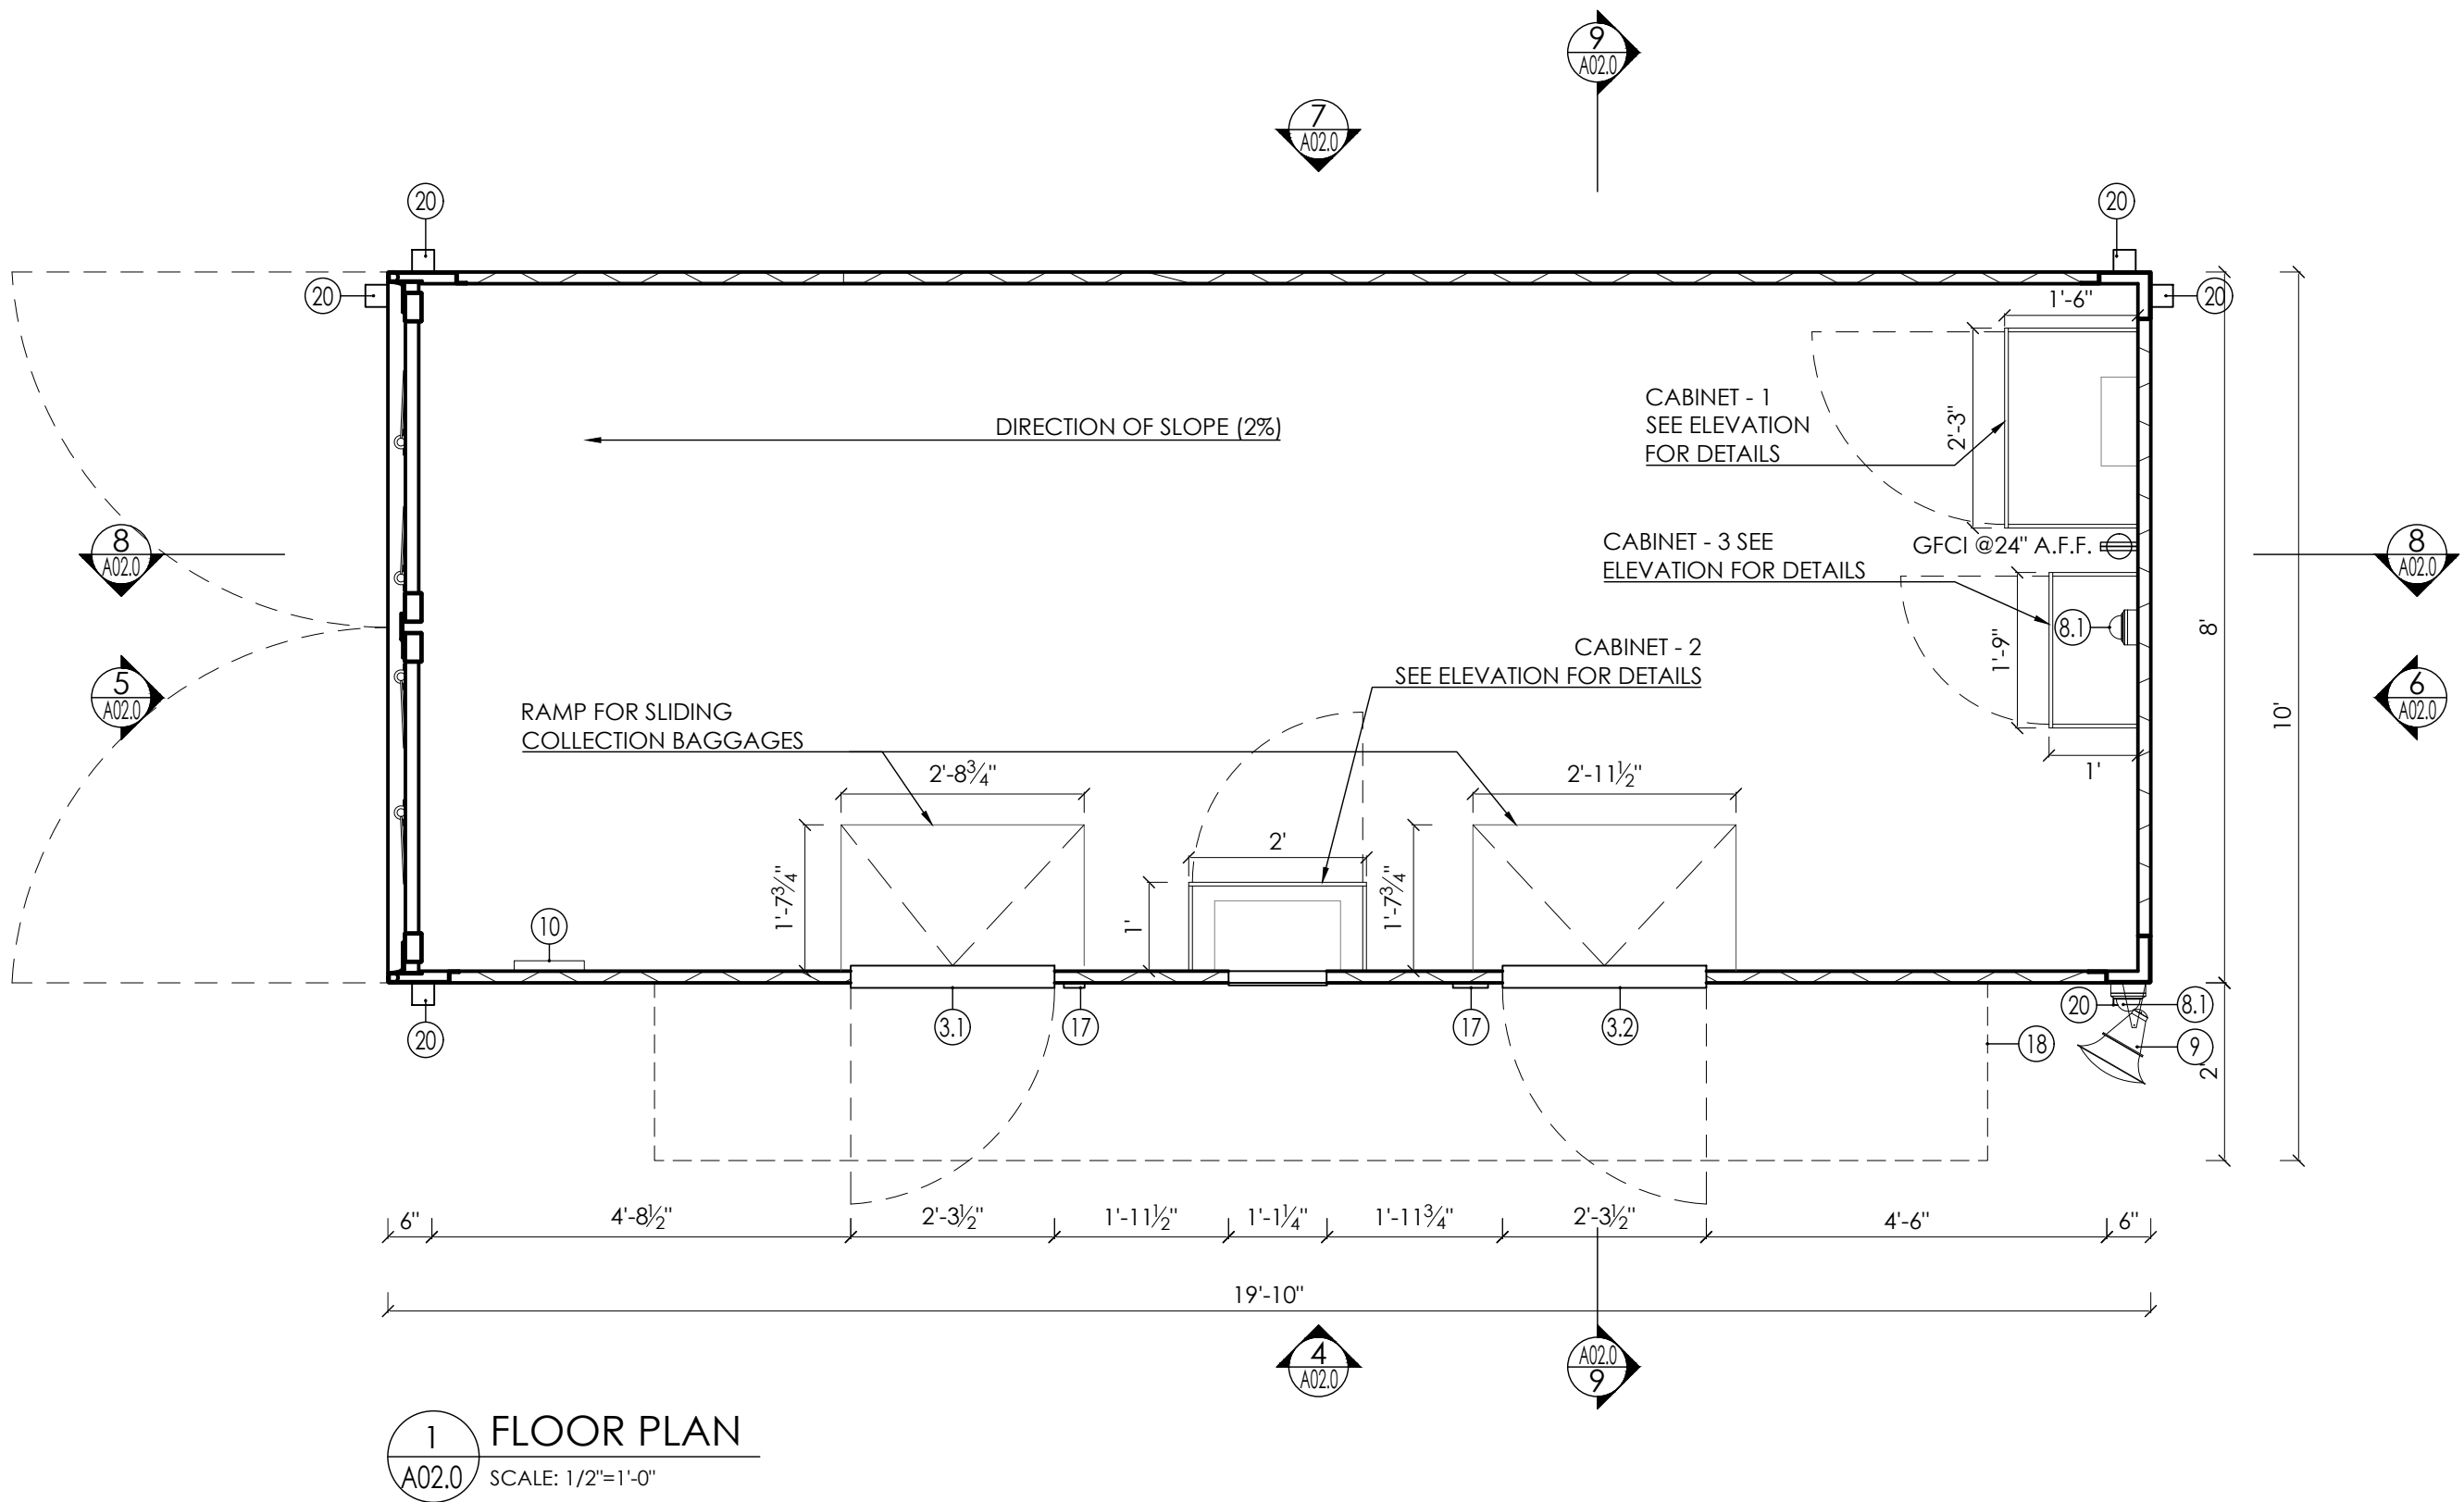

NOTES

•REFER TO ELECTRICAL DRAWING FOR SINGLE LINE DRAWINGS AND FURTHER DETAILS

•A CONCRETE PAD WILL BE INSTALLED PRIOR IF THE CONTAINER IS LOCATED ON GRAVEL.

•A TOTAL OF 6 ANCHORS TO BE INSTALLED. 2 ON THE FRONT, 2 ON THE BACK AND 1 ON EACH SIDE.

LEGEND/ SCHEDULE					
ITEM NO.	QTY	DESCRIPTION	MANUFACTURER	MODEL NO./SIZE	COMMENTS
1	SPARE				
2	SPARE				
3.1	1	HATCH DOOR	ROMAN METAL WORKS	CUSTOM	
3.2	1	HATCH DOOR	ROMAN METAL WORKS	CUSTOM	C/W LGN 4820 DOOR OPERATOR & AUTOMATIC DOOR OPENER
4	1	CONTROL PANEL	TYCO	KT-400	
5.1 - 5.7	SPARE				
6	1	INDUSTRIAL LIGHT	SIGNIFY	VTC-436L-840-UNV	WEI LOCATION CERTIFIED
7	1	EXTERIOR LIGHT	STANPRO	ESL-L	MOTION SENSOR ACTIVATED
8.1	2	SECURITY CAMERA	INAXSYS	INSAD40MCF	
8.2	1	NETWORK VIDEO RECORDER	INAXSYS	INS4414KN	
9	1	SPEAKER	FACTOR ELECTRONICS	COMM-2	TWO WAY COMMUNICATION SPEAKER
10	1	ALARM KEYPAD	DSC	H52016	
11.1	1	ALARM PANEL	DSC	H52016	
11.2	1	ALARM COMMUNICATOR	DSC	TL8855E	
12.1	2	TABLET	PANASONIC	TOUGHPAD FZ-G1	
12.2	2	PRINTER	ZEBRA TECHNOLOGIES	ZT230	
13	SPARE				
14.1	1	WiFi RADIO	UBIQUITI NETWORKS	NBE-SAC-GEN2	
14.2	1	ROUTER	CRADLEPOINT	BR660C	
15	1	HEAT DETECTOR	FIRE LIFE ALARMS	S601A	
16	1	NETWORK SWITCH	CAMDEN	CX-12	
17	1	HATCH DOOR KEYPAD	KARITECH	KT-SG-M1-KP	
18	1	AWNING	ROMAN METAL WORKS	CUSTOM	
19	1	TOOL BOX	ENCORP PACIFIC		TOOL BOX FOR MAINTENANCE
20	6	ANCHORS	GENERAL CONTRACTOR		
21	1	SPA PANEL	SIEMENS	W0408ML125	
22	2	HEAVY DUTY RECEPTACLE	LEVITON	CR020-W	

Rev #	Date	Revision Description
01	AUG.11.2025	FOR CLIENT REVIEW
02	AUG.21.2025	ISSUED FOR REVIEW
03	JUN.12.2026	ISSUED FOR PERMIT

Drawing Status:

☐ Issued For Review

☐ Issued For LL Review

☒ Issued For Permit

☐ Issued For Tender

☐ Issued For Construction

Arch:

JDG.
Interior Design +
Janks design group
201 - 1220 East Pender St.
Vancouver, B.C. V6A 1W8
Phone: 604. 266 5474
email: info@janksgroup.com

Client:



ENCORP PACIFIC

Project:

RETURN-IT EXPRESS & GO
846 VIEWFIELD ROAD,
VICTORIA BC

Title: 20' CONTAINER
BC SITES - TYPICAL

Drawn By:

E.L

Scale:

Start Date:
SEP.22.2025

AS NOTED

Sheet #:

A02.0