

# BC LAND SURVEYORS SITE PLAN OF:

**Civic:** 455 Sturdee Street

Legal: Strata Lots A, B & C, Suburban Lot 48,  
Esquimalt District, Strata Plan EPS5951

Scale = 1:1,250. Distances are in metres.




The intended print size is 11" by 17".

**LEGEND**

Contour Interval = 1.0 metres

Contours have been derived by digital terrain modelling and any critical elevations must be verified by field survey.

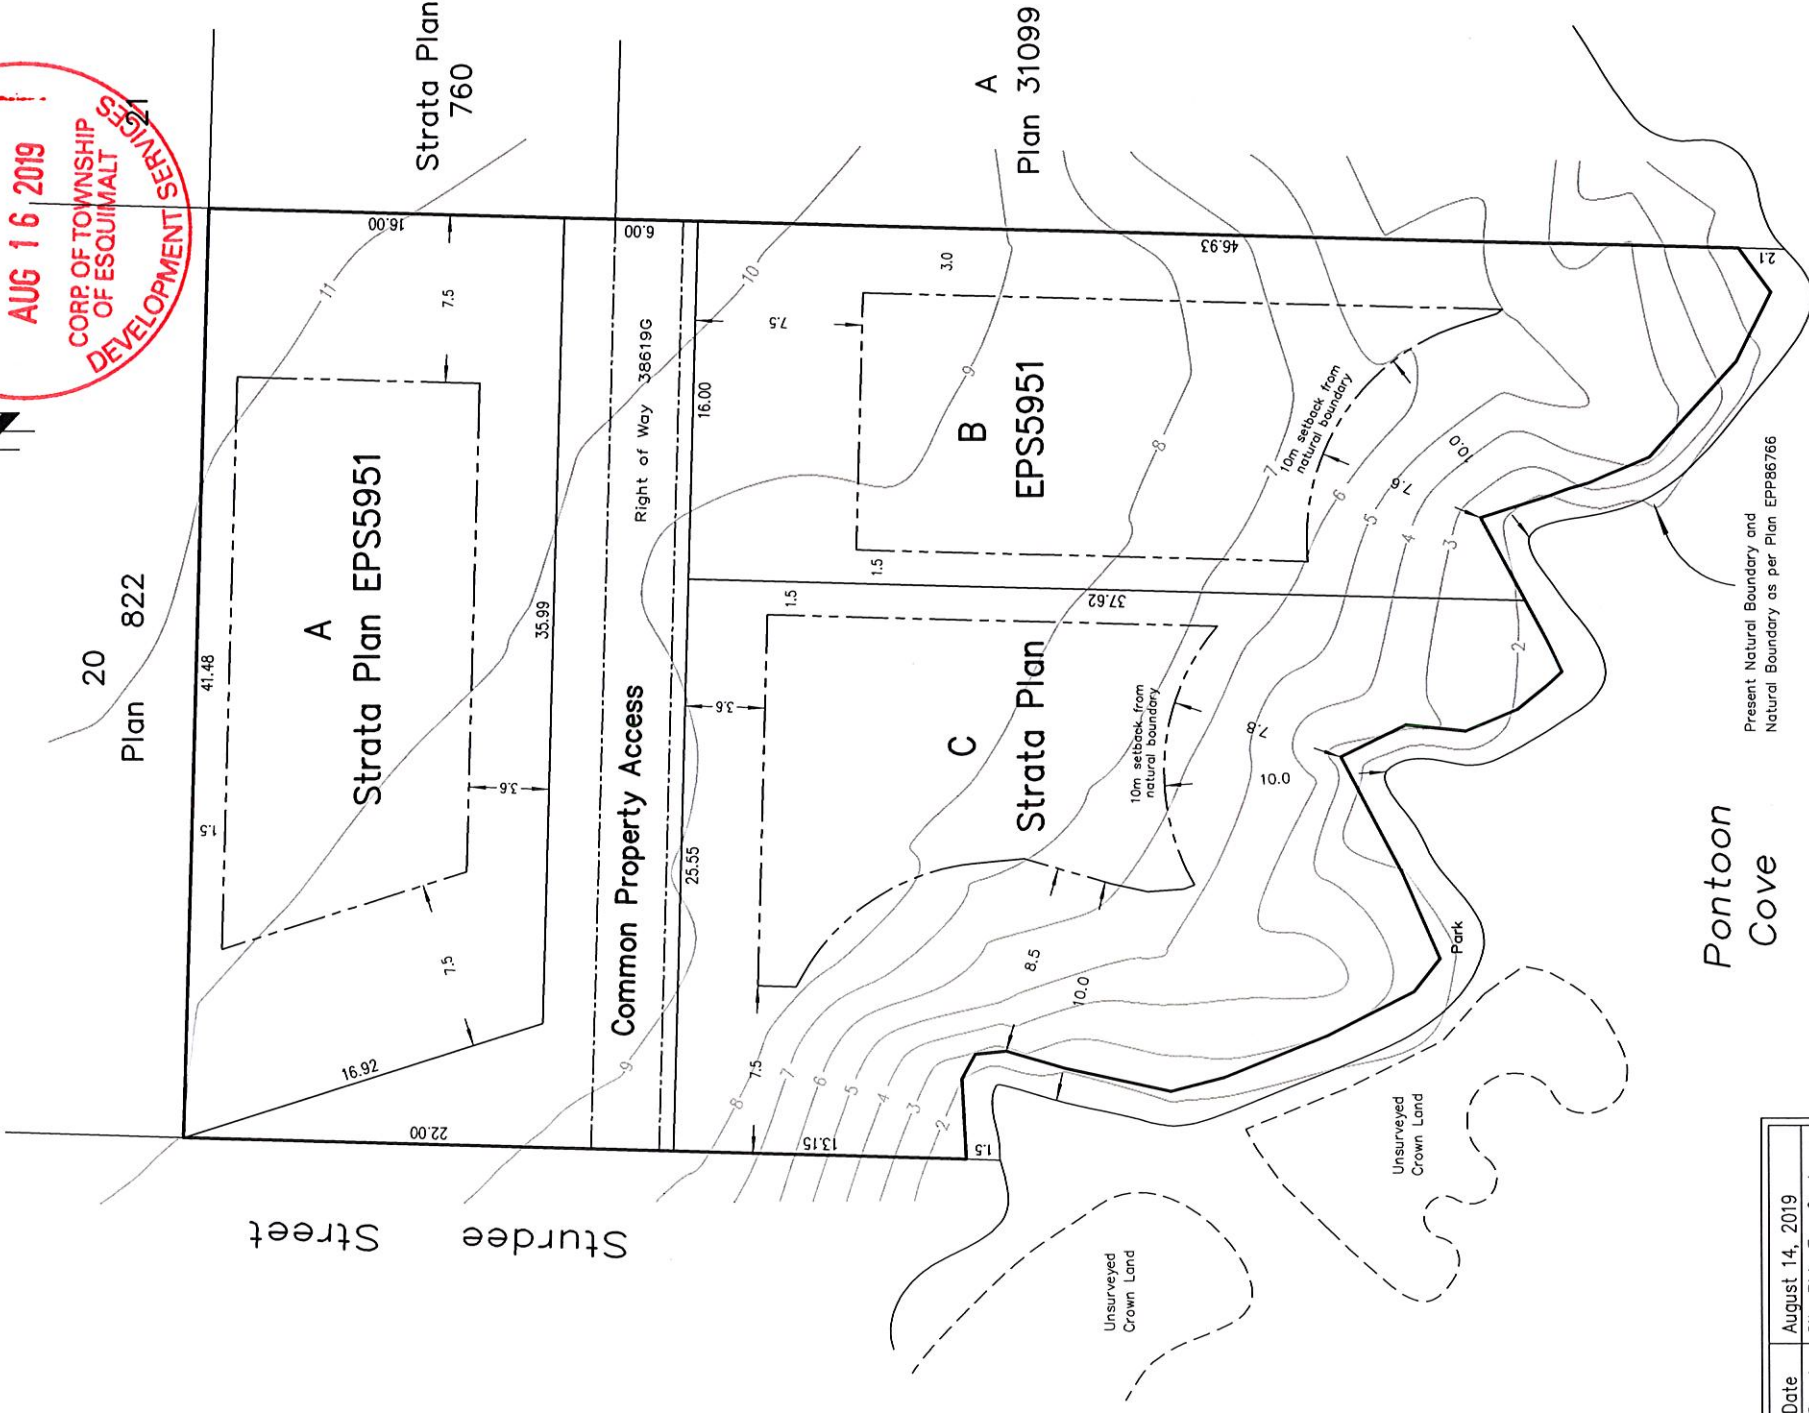

Present Natural Boundary and Natural Boundary as per Plan EPP86766

Date	August 14, 2019
Drawing	Site Bldg Env Contours
File	11098 - 19
<b>POWELL &amp; ASSOCIATES</b> B C Land Surveyors 250-2950 Douglas Street Victoria, BC V8T 4N4 phone (250) 382-8855	