



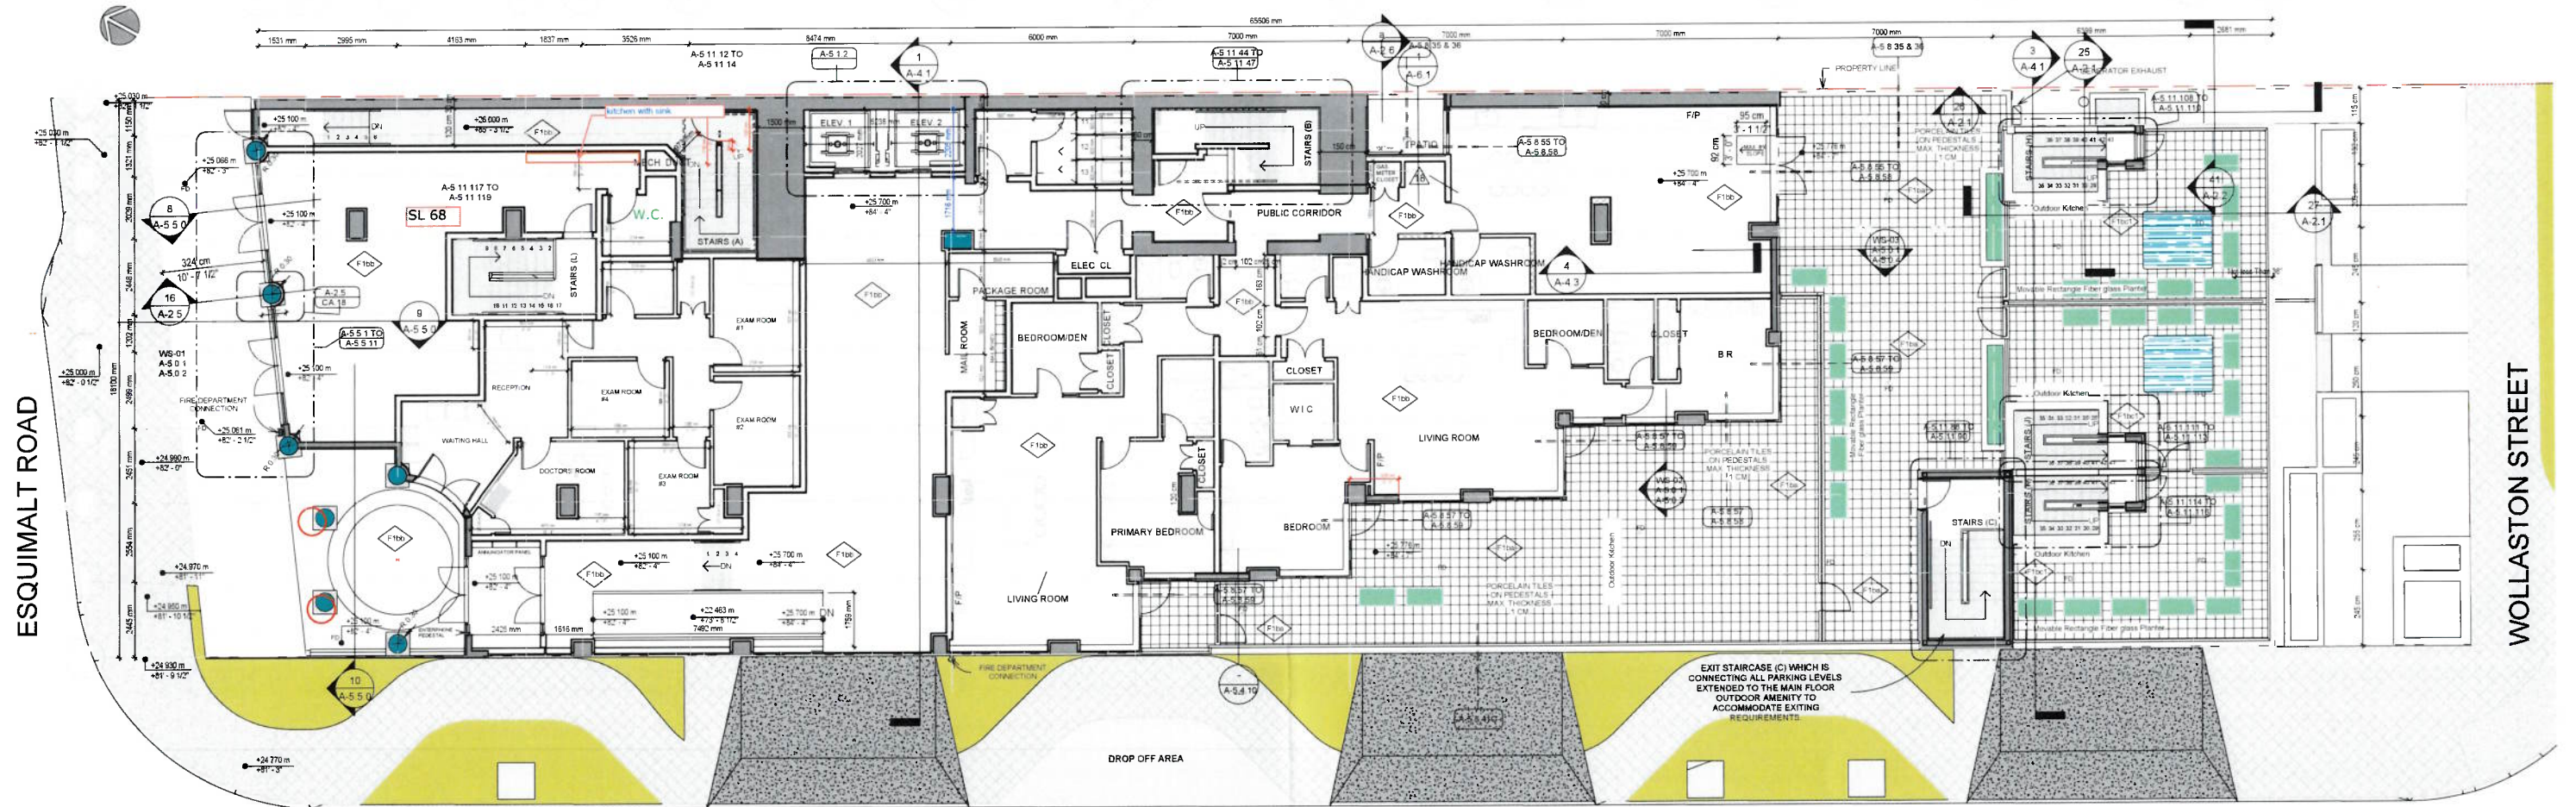

HEAD STREET

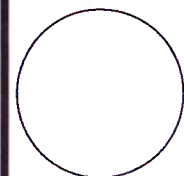

300 - 2240 CHIPPEWATER ROAD,
WEST VANCOUVER, B.C., V7S 3J5
T: +1 778 340 4142
WWW.FYARCH.CA



WWW.LEXGROUP.COM
EMAIL: INFO@LEXGROUP.COM
T: +1 604 779 5354

No.	Description	Date
2	Revision for BP	Sep.2020
3	Revision for BP	Oct.2020
10	BP Submission	Nov. 2021
11	IFT Submission	Feb. 2022
12	IFT On-process	Mar. 10 2022
13	Revision 13	June 13 2022
14	IFT Revision (Requested Changes)	May 2022

PROJECT:

PACIFIC HOUSE (899
ESQUIMALT RD.)

DRAWN BY:

SA & AA & MH & MS

CHECKED BY:

F.Y. & H.R.E.B.

SCALE:

As indicated

DATE:

FEB. 2020

TITLE:

PARKING P1
(Cross-over)

DRAWING NO.

A-2.4

NOTE: THIS DRAWING IS FOR COORDINATION/REVIEW ONLY AND NOT FOR CONSTRUCTION. ALL RIGHTS RESERVED. THIS DRAWING AND ALL THE DESIGN THEREIN ARE THE SOLE AND EXCLUSIVE PROPERTY OF THE ARCHITECT. AT ALL TIMES AND MAY NOT BE USED OR REPRODUCED WITHOUT PRIOR WRITTEN CONSENT OF THE ARCHITECT. ARCH D

