



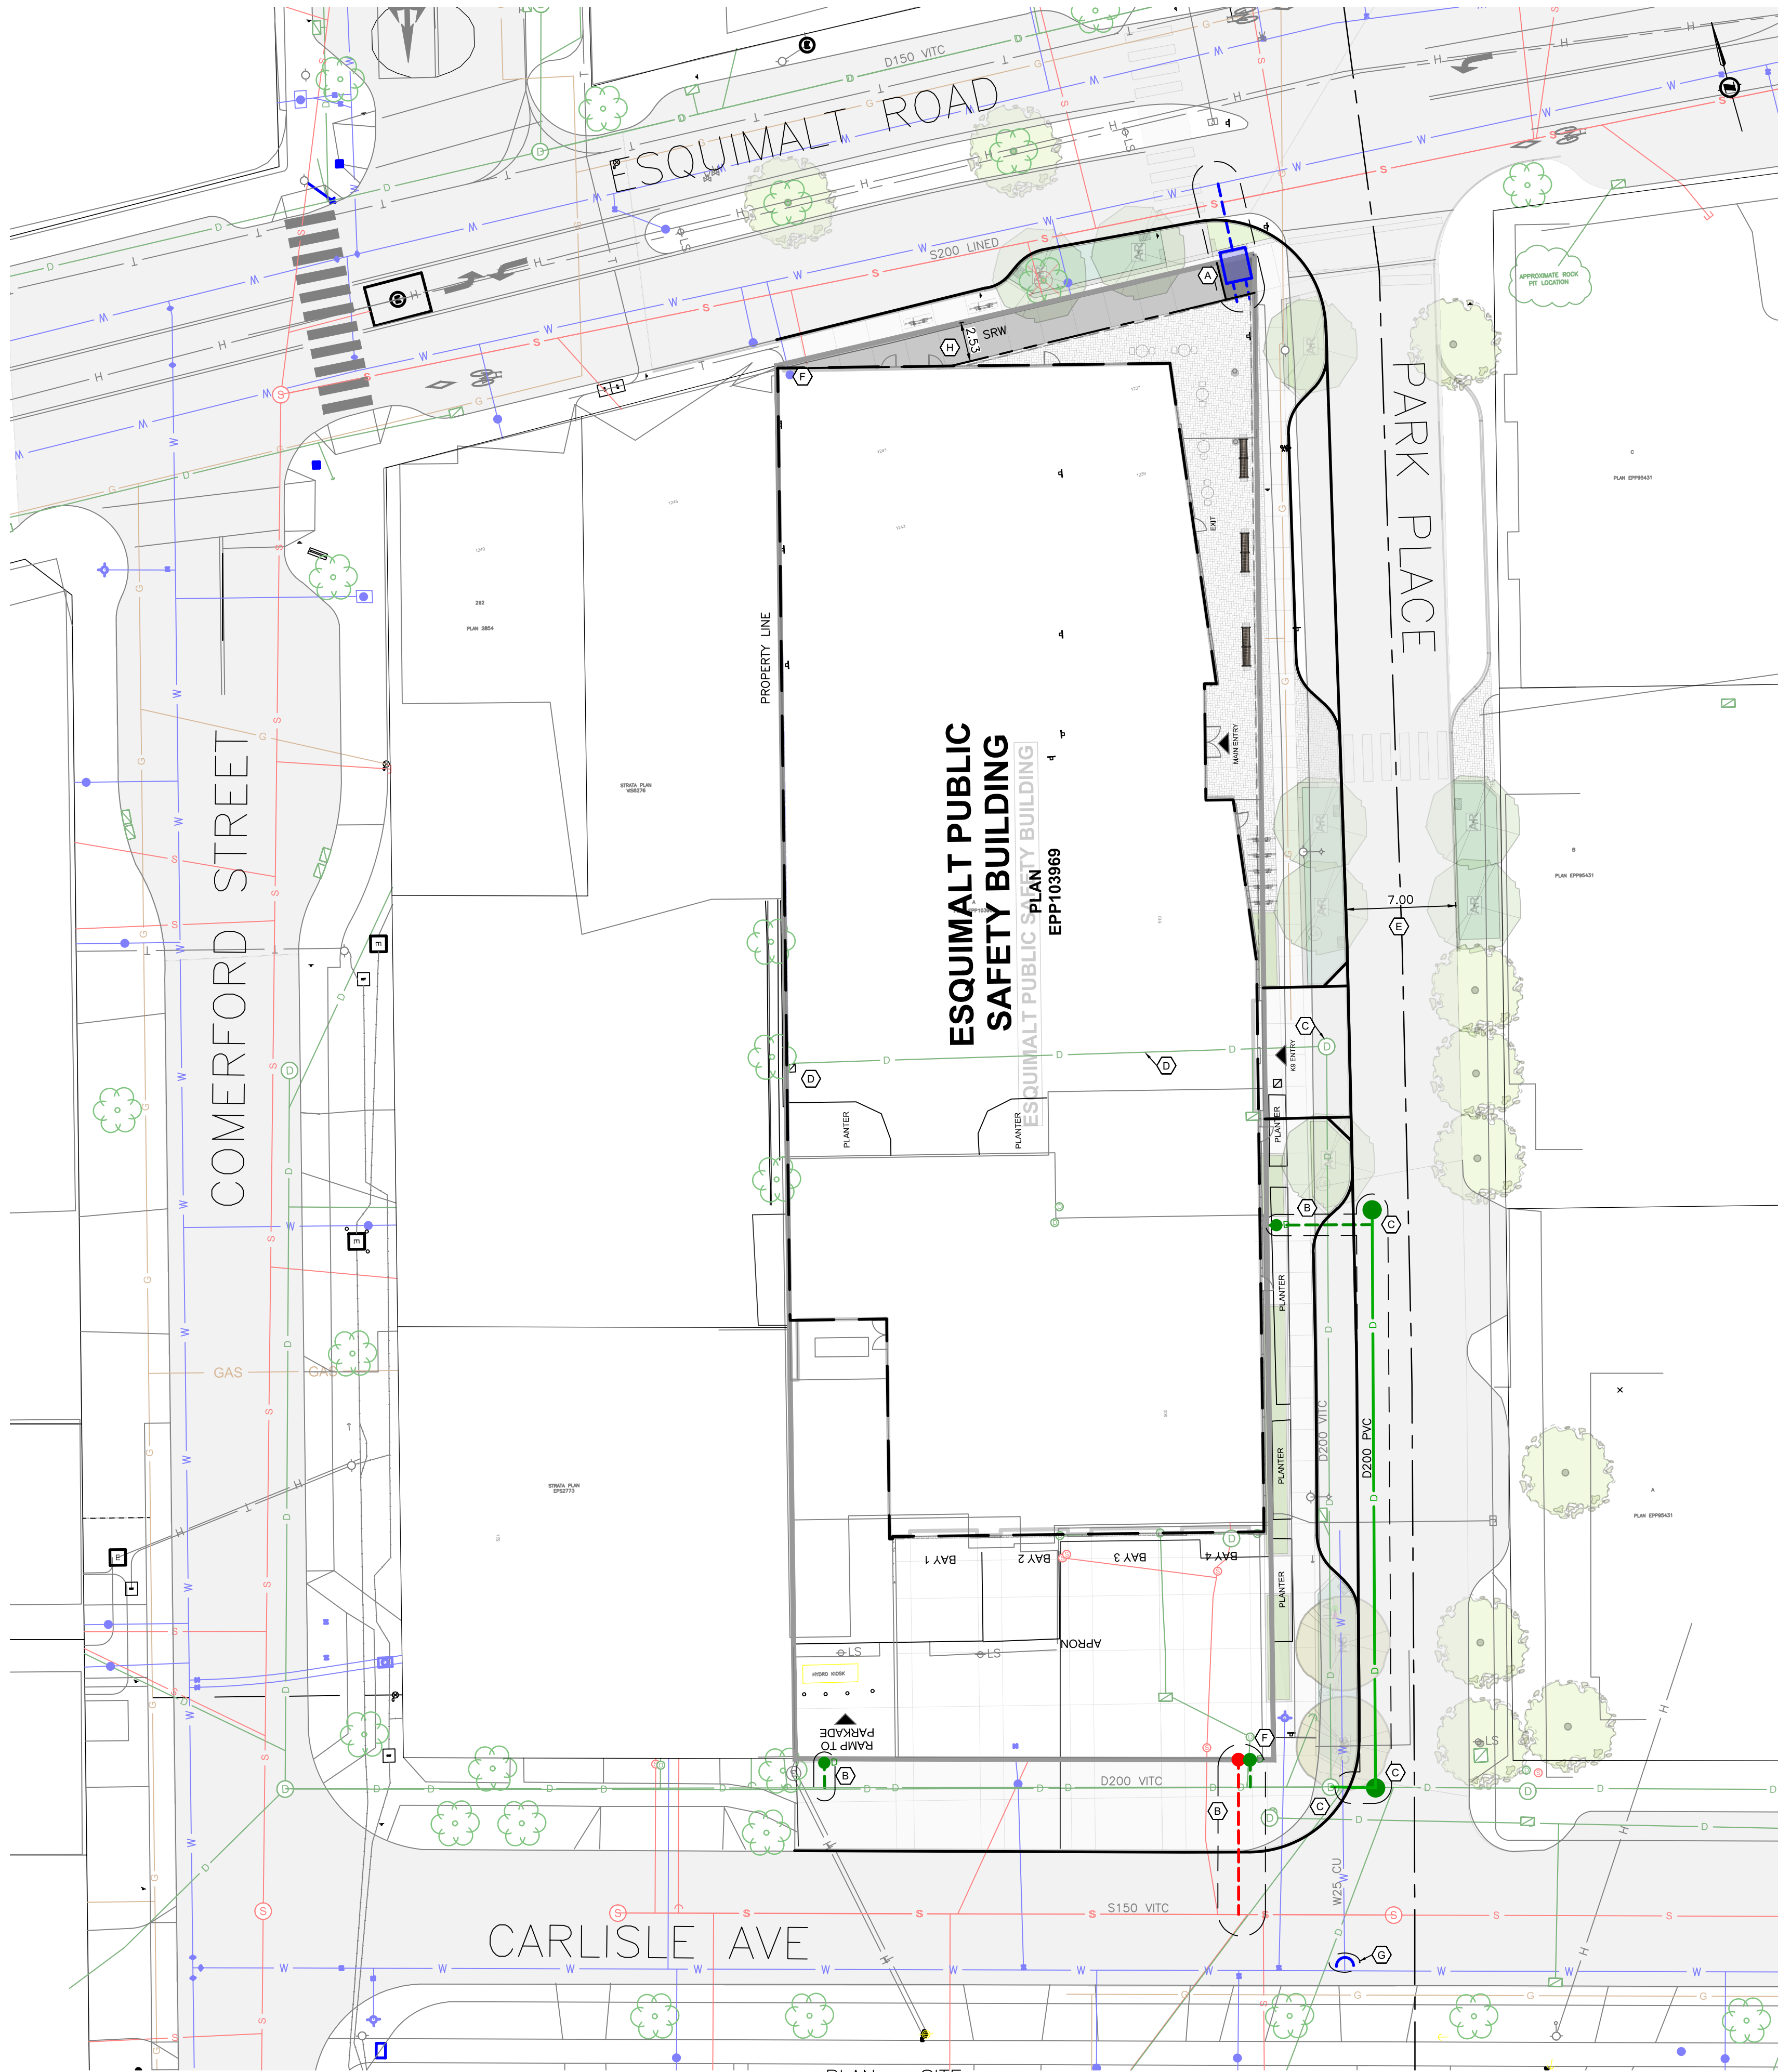

ISSUED FOR REVIEW

SHEET NOTES:

- (A) CITY OF VICTORIA TO INSTALL WATER SERVICE COMPLETE WITH VAULT. SRW TO BE IN FAVOR OF CITY OF VICTORIA.
- (B) TOWNSHIP OF ESQUIMALT TO INSTALL SANITARY AND STORM SERVICES COMPLETE WITH INSPECTION CHAMBERS.
- (C) EXISTING 200mm DRAIN MAIN AND MANHOLES ON PARK PLACE TO BE REMOVED. NEW 200mm DRAIN MAIN WITH MANHOLES TO BE INSTALLED AS REQUIRED.
- (D) ON-SITE CATCH BASIN AND LEAD TO BE REMOVED AS REQUIRED. DEVELOPER TO CONFIRM IF EXISTING DRAIN LINE SERVICES ADJACENT LOT PRIOR TO CONSTRUCTION.
- (E) PROPOSED FRONTAGE ON PARK PLACE TO FACILITATE 7.0m ROAD WIDTH COMPLETE WITH PARKING SCALLOPS.
- (F) EXISTING SERVICES TO BE CAPPED AT DEMOLITION.
- (G) EXISTING 25mm WATER SERVICE ON PARK PLACE TO BE CAPPED AND ABANDONED.
- (H) PROPOSED SRW IN FAVOR OF ESQUIMALT FOR SIDEWALK.

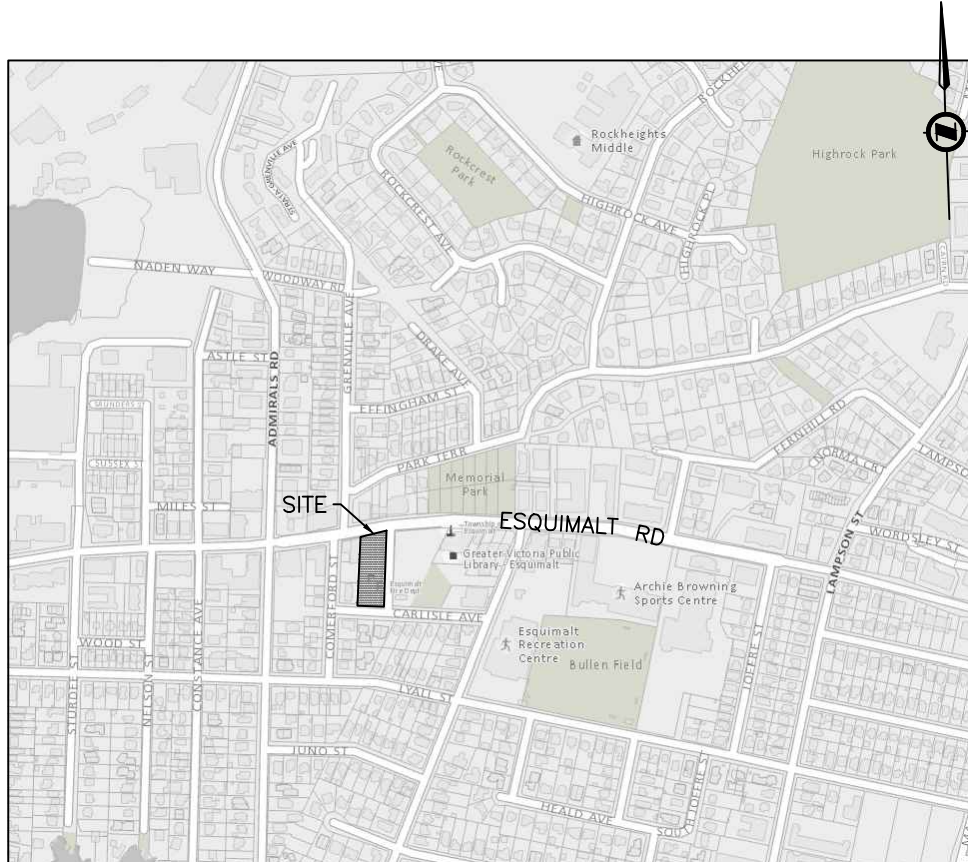

KEY PLAN
NTS



hcma
architecture + design

400 - 675 W Hasting St
Vancouver BC V6B 1N2
604.732.6620
hcma.ca

©2021 Copyright reserved. These drawings and the design contained therein or which may be inferred therefrom are, and at all times remain, the exclusive property of hcma architecture + design. hcma holds the copyright and ownership in the said drawings, which cannot be used for any purpose without the express written consent of hcma

Seal

Consultants

J E ANDERSON &
ASSOCIATES
SURVEYORS - ENGINEERS

Key plan



Issued for

# DESCRIPTION	DATE
1 ISSUED FOR REZONING	20201113
2 ISSUED FOR DD	20210217
3 RE-ISSUED FOR REZONING	20210528
4 RE-ISSUED FOR REZONING	20210621

Project title

Esquimalt Public Safety Building

Client

Township of Esquimalt

Site address

500 Park Place, Esquimalt, BC

Sheet title

CIVIL PLAN

Date Printed 6/18/2021 11:00 AM

C1